

GENERAL NOTES:  
 1. ALL DIMENSIONS ARE IN MILLIMETER.  
 2. VERIFY ALL DIMENSIONS AND CONDITIONS BEFORE BUILDING OR  
 STARTING CONSTRUCTION. NOTIFY THE DESIGNER IMMEDIATELY OF ANY  
 DISCREPANCY OR VARIATION.  
 3. ALL WORK TO COMPLY WITH CURRENT BUILDING REGULATIONS  
 AND CODES OF PRACTICE

Title:

## Proposed Outbuilding Plan


Site Address  
45 Greenacres  
Avenue  
Ickenham  
Uxbridge  
UB10 8HH

Scale: 1:50 @A3  
Date: 30/08/2023  
Drawing No.: 2022/154 -01PD  
Drawn By: RO

Revision Date:  
\_\_\_\_\_  
\_\_\_\_\_  
\_\_\_\_\_  
e:mail - faluckpatel@yahoo.com  
(M) +44 (0) 7871 466 254


**Faluck Patel**

Proposed External Finish  
Materials to Match Existing  
External Finish Materials

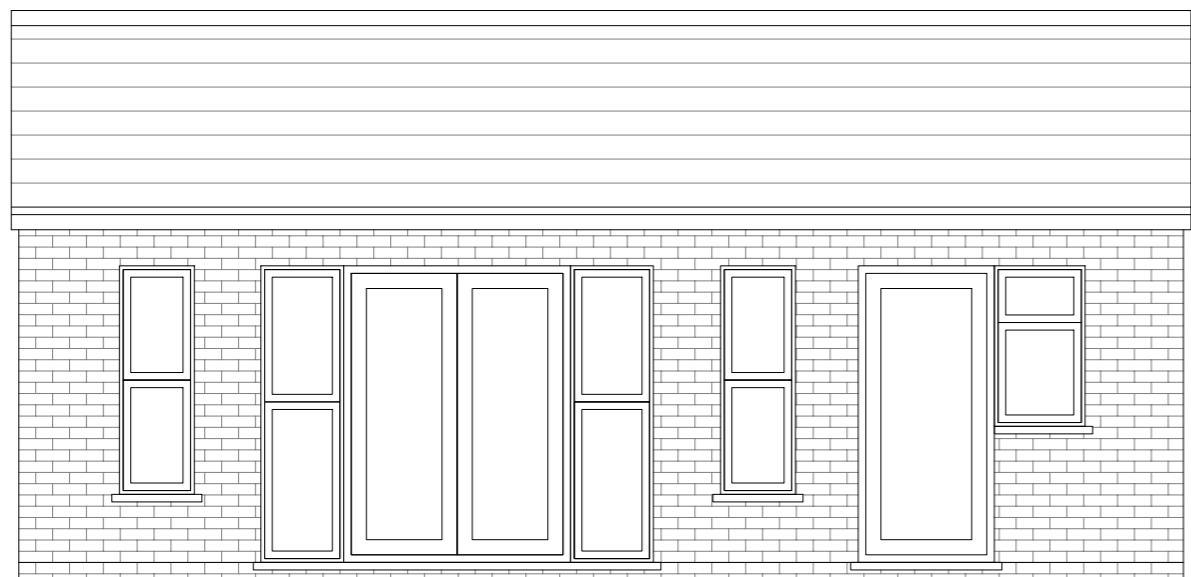


Proposed Front Elevation

Scale 1:50

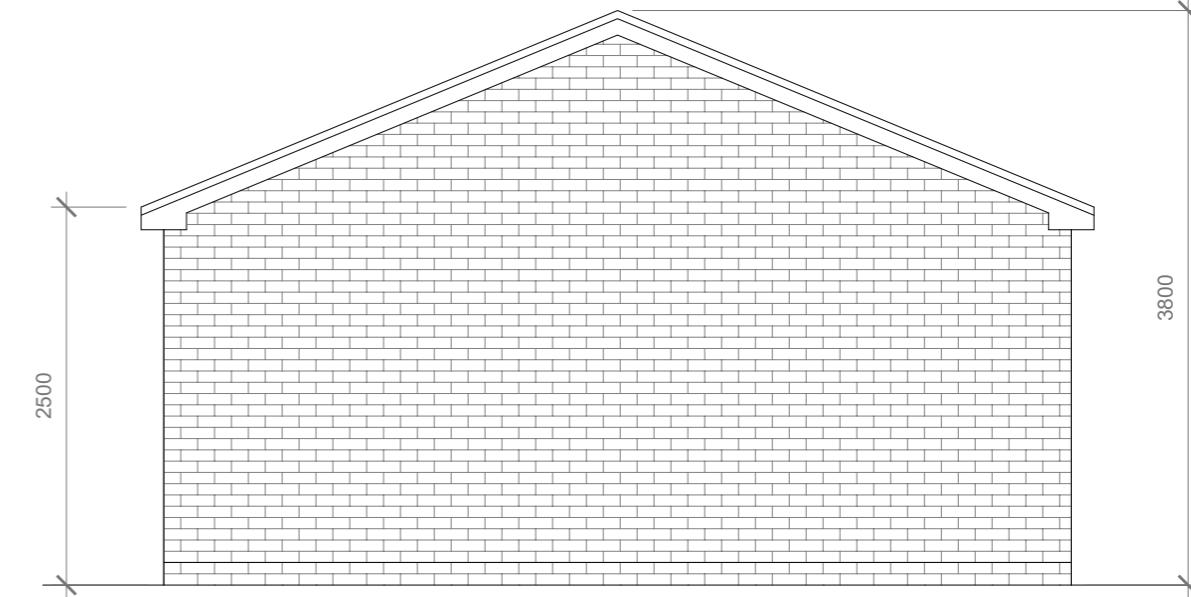


Proposed Side Elevation

Scale 1:50

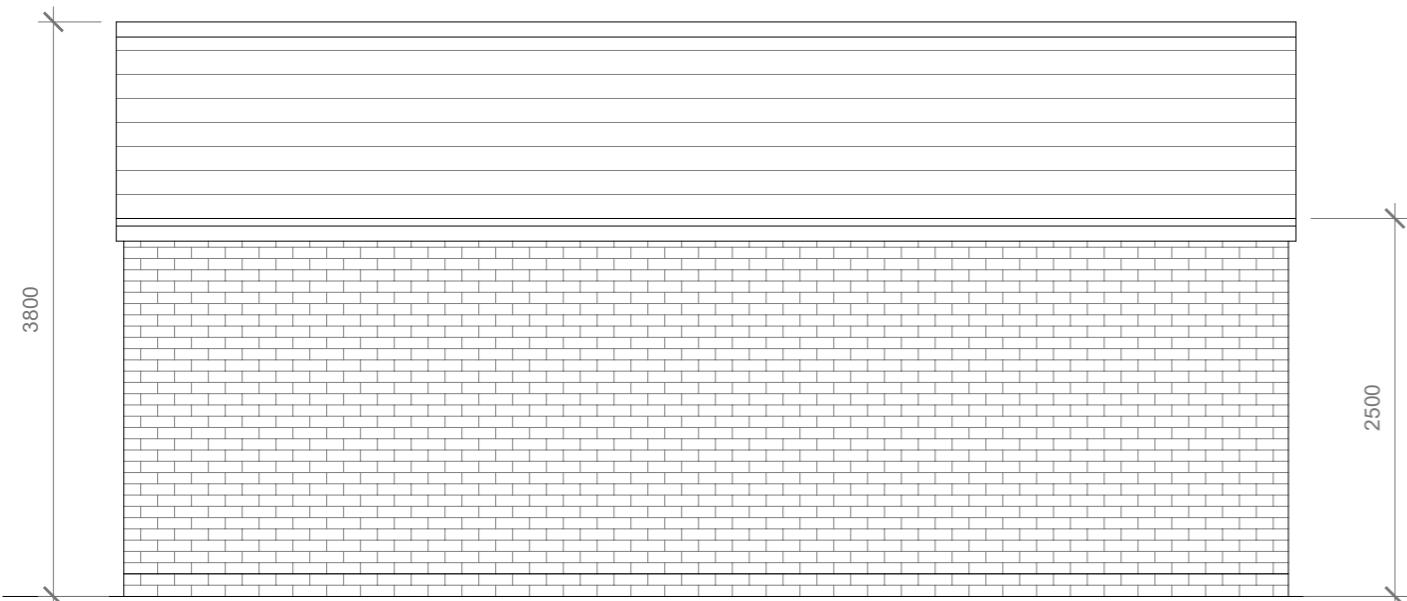

Proposed Rear Elevation

Scale 1:50

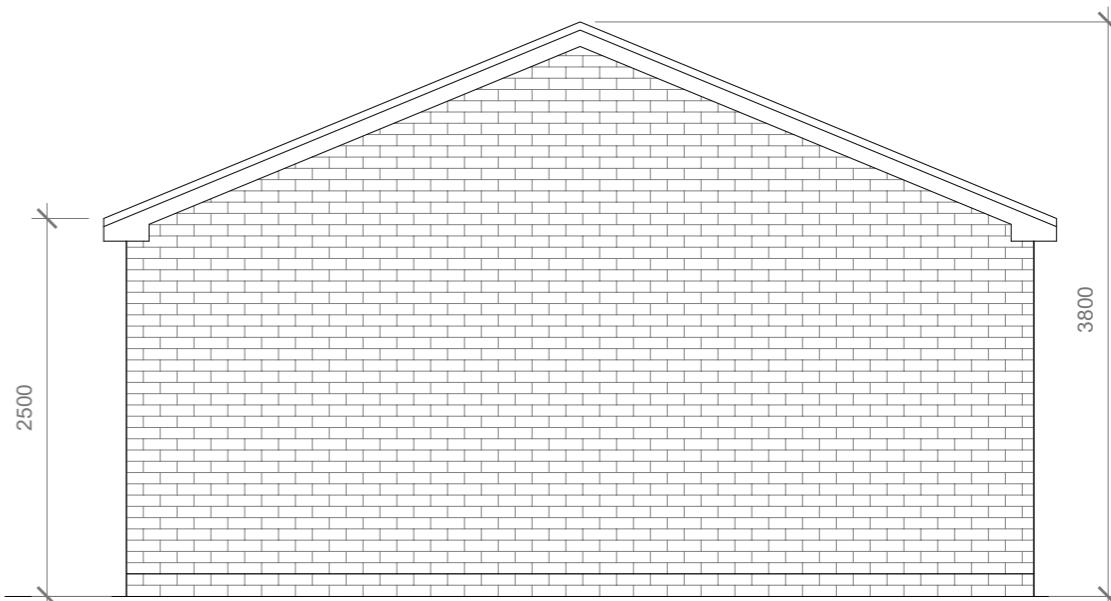

Proposed Side Elevation

Scale 1:50



GENERAL NOTES:  
1. ALL DIMENSIONS ARE IN MILLIMETER.  
2. VERIFY ALL DIMENSIONS AND CONDITIONS BEFORE BUILDING OR  
STARTING CONSTRUCTION. NOTIFY THE DESIGNER IMMEDIATELY OF ANY  
DISCREPANCY OR VARIATION.  
3. ALL WORK TO COMPLY WITH CURRENT BUILDING REGULATIONS  
AND CODES OF PRACTICE

Title:

## Proposed Outbuilding Elevations

Site Address  
45 Greenacres  
Avenue  
Ickenham  
Uxbridge  
UB10 8HH

Scale: 1:50 @A3  
Date: 30/08/2023  
Drawing No.: 2022/154 -02PD  
Drawn By: RO

Revision Date:  
A 06-10-2023  
e:mail - faluckpatel@yahoo.com  
(M) +44 (0) 7871 466 254

**Faluck  
Patel**