

**Existing Ground Floor Plan**

Scale 1:100

GENERAL NOTES:

1. ALL DIMENSIONS ARE IN MILLIMETER.
2. VERIFY ALL DIMENSIONS AND CONDITIONS BEFORE BUILDING OR STARTING CONSTRUCTION. NOTIFY THE DESIGNER IMMEDIATELY OF ANY DISCREPANCY OR VARIATION.
3. ALL WORK TO COMPLY WITH CURRENT BUILDING REGULATIONS AND CODES OF PRACTICE

Title:

## Existing Ground Floor Plan

Site Address




45 Greenacres  
Avenue  
Ickenham  
Uxbridge  
UB10 8HH

Scale: 1:100 @A3

Date: 15/02/2024  
Drawing No.: 2022/154 -01AIO  
Drawn By: RO

Revision Date:

1:100  
0 1 2 5 10 Meter

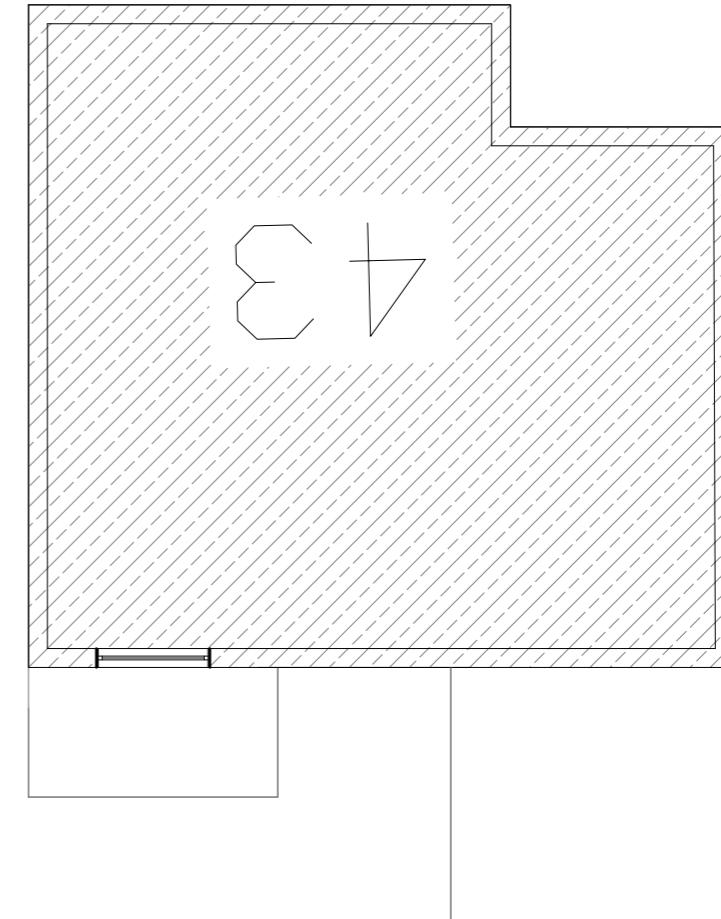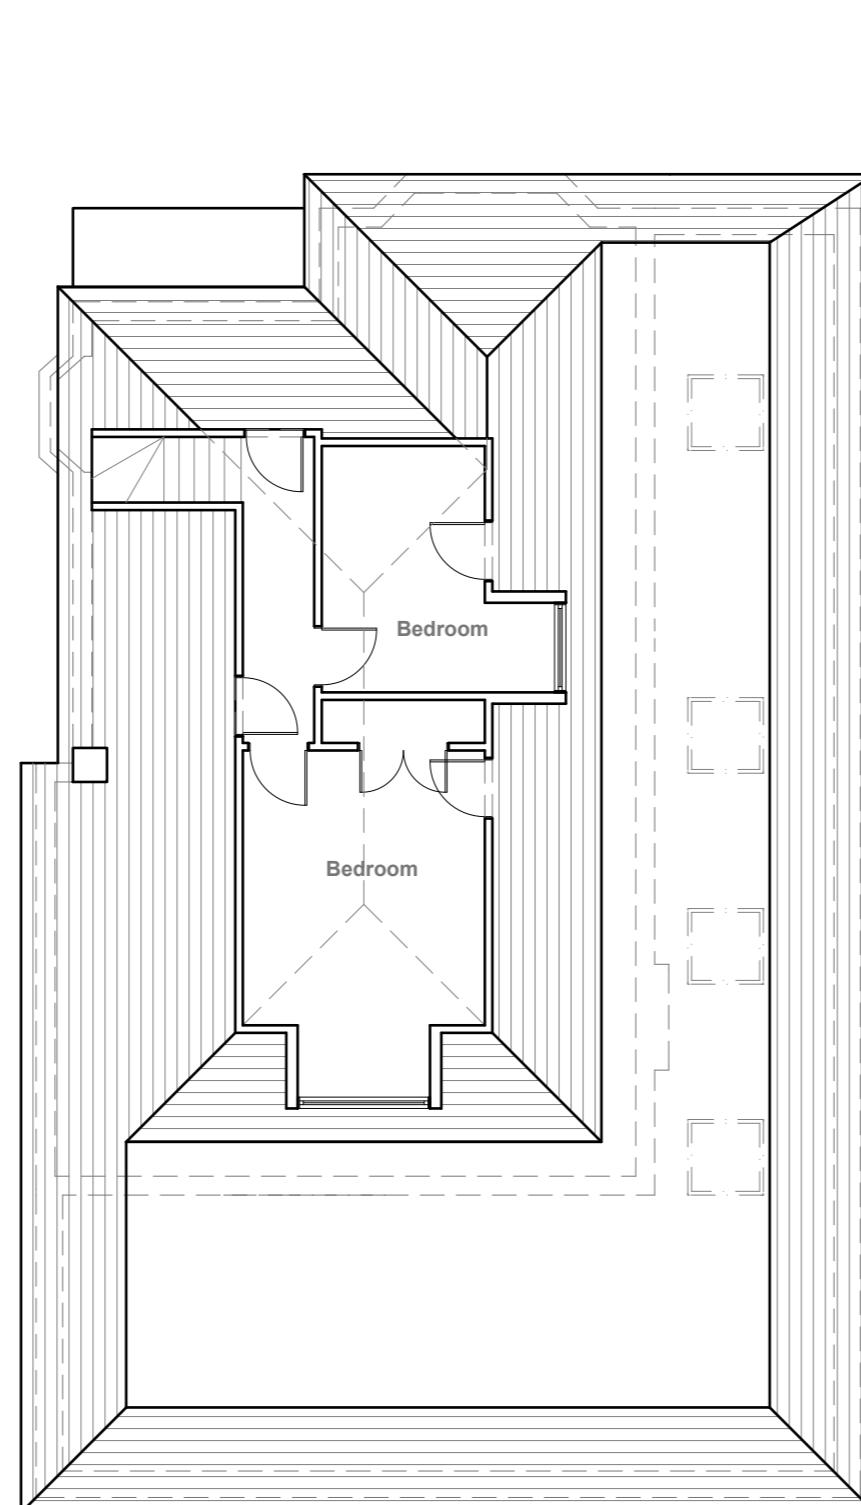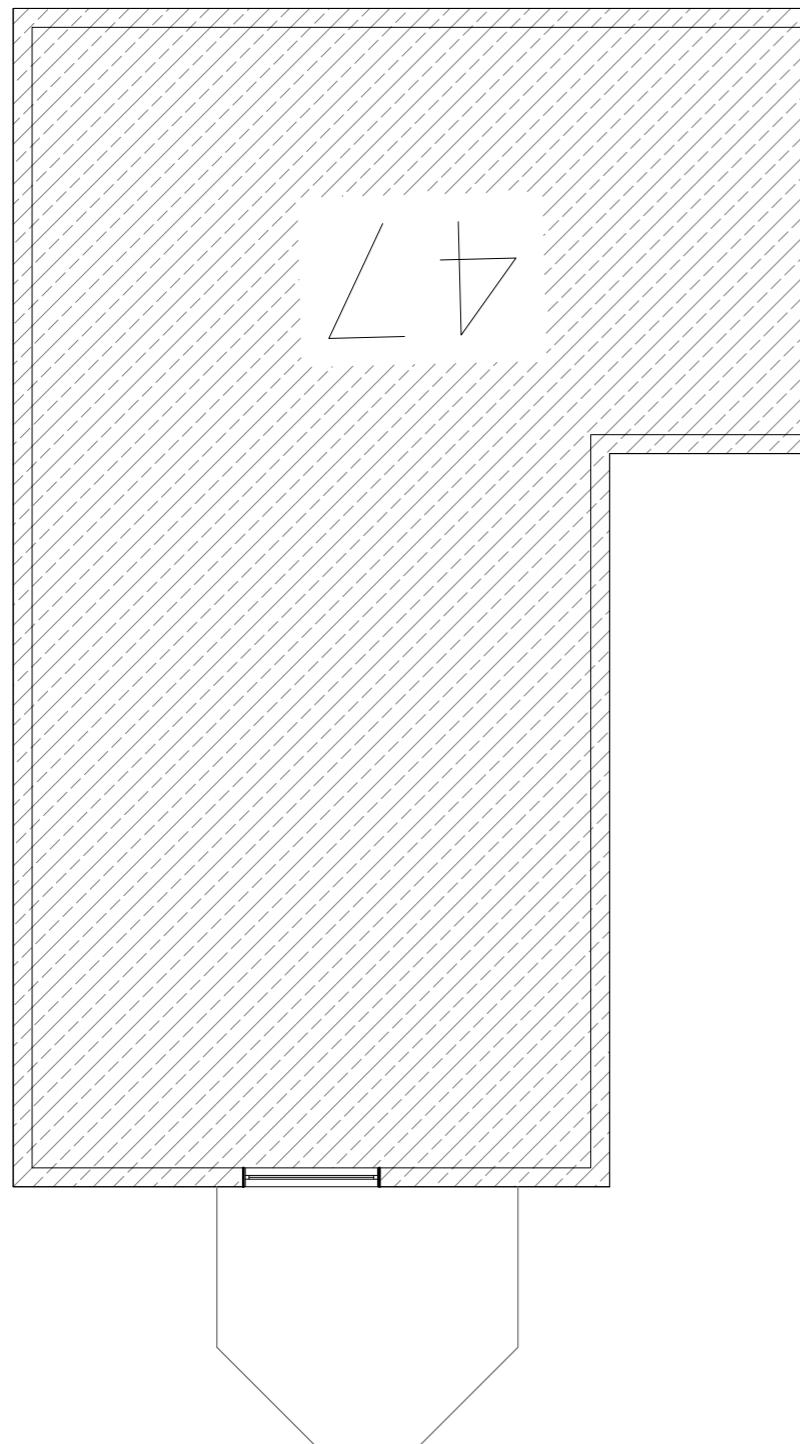

**Existing Loft Floor Plan**  
Scale 1:100

GENERAL NOTES:  
1. ALL DIMENSIONS ARE IN MILLIMETER.  
2. VERIFY ALL DIMENSIONS AND CONDITIONS BEFORE BUILDING OR  
STARTING CONSTRUCTION. NOTIFY THE DESIGNER IMMEDIATELY OF ANY  
DISCREPANCY OR VARIATION.  
3. ALL WORK TO COMPLY WITH CURRENT BUILDING REGULATIONS  
AND CODES OF PRACTICE

Title:

## Existing Loft Floor Plan

Site Address  
45 Greenacres  
Avenue  
Ickenham  
Uxbridge  
UB10 8HH

Scale: 1:100 @A3  
Date: 15/02/2024  
Drawing No.:  
2022/154 -02AIO  
Drawn By:  
RO

Revision Date:  
\_\_\_\_\_  
\_\_\_\_\_  
\_\_\_\_\_  
e:mail -  
faluckpatel@yahoo.com  
(M) +44 (0) 7871 466 254

10 Meter  
5  
2  
1  
0  
1:100

**Faluck  
Patel**



**Existing Front Elevation**

Scale 1:100




**Existing Side Elevation**

Scale 1:100



**Existing Rear Elevation**

Scale 1:100

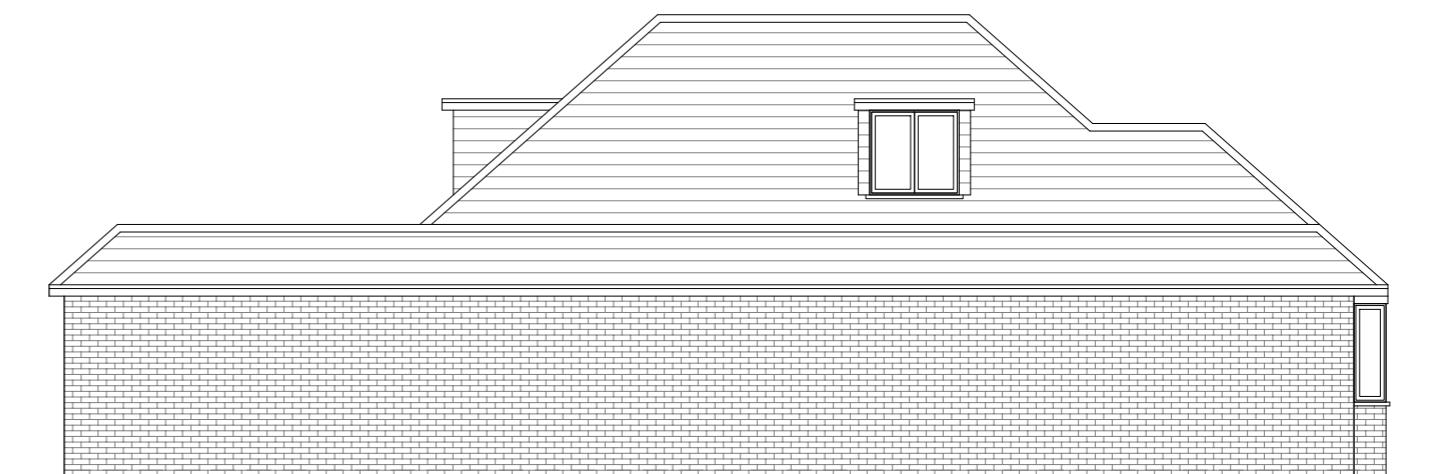

**Existing Side Elevation**

Scale 1:100

**GENERAL NOTES:**

1. ALL DIMENSIONS ARE IN MILLIMETER.
2. VERIFY ALL DIMENSIONS AND CONDITIONS BEFORE BUILDING OR STARTING CONSTRUCTION. NOTIFY THE DESIGNER IMMEDIATELY OF ANY DISCREPANCY OR VARIATION.
3. ALL WORK TO COMPLY WITH CURRENT BUILDING REGULATIONS AND CODES OF PRACTICE

**Title:**

## Existing Elevations

**Site Address**

45 Greenacres  
Avenue  
Ickenham  
Uxbridge  
UB10 8HH

**Scale: 1:100 @A3**

Date: 15/02/2024  
Drawing No.: 2022/154 -03AIO

**Revision Date:**

Drawn By: RO  
e:mail - faluckpatel@yahoo.com  
(M) +44 (0) 7871 466 254

10 Meter  
5  
2  
1  
0

**Faluck Patel**



## Proposed Ground Floor Plan

Scale 1:50

## Proposed Ground Floor Plan


**GENERAL NOTES:**

1. ALL DIMENSIONS ARE IN MILLIMETER.
2. VERIFY ALL DIMENSIONS AND CONDITIONS BEFORE BUILDING OR STARTING CONSTRUCTION. NOTIFY THE DESIGNER IMMEDIATELY OF ANY DISCREPANCY OR VARIATION.
3. ALL WORK TO COMPLY WITH CURRENT BUILDING REGULATIONS AND CODES OF PRACTICE

Titl

Site Address  
45 Greenacres  
Avenue  
Ickenham  
Uxbridge  
UB10 8HH

Scale: 1:50 @A2  
Date: 15/02/2024  
Drawing No.:  
2022/154 -04AIO  
Drawn By:

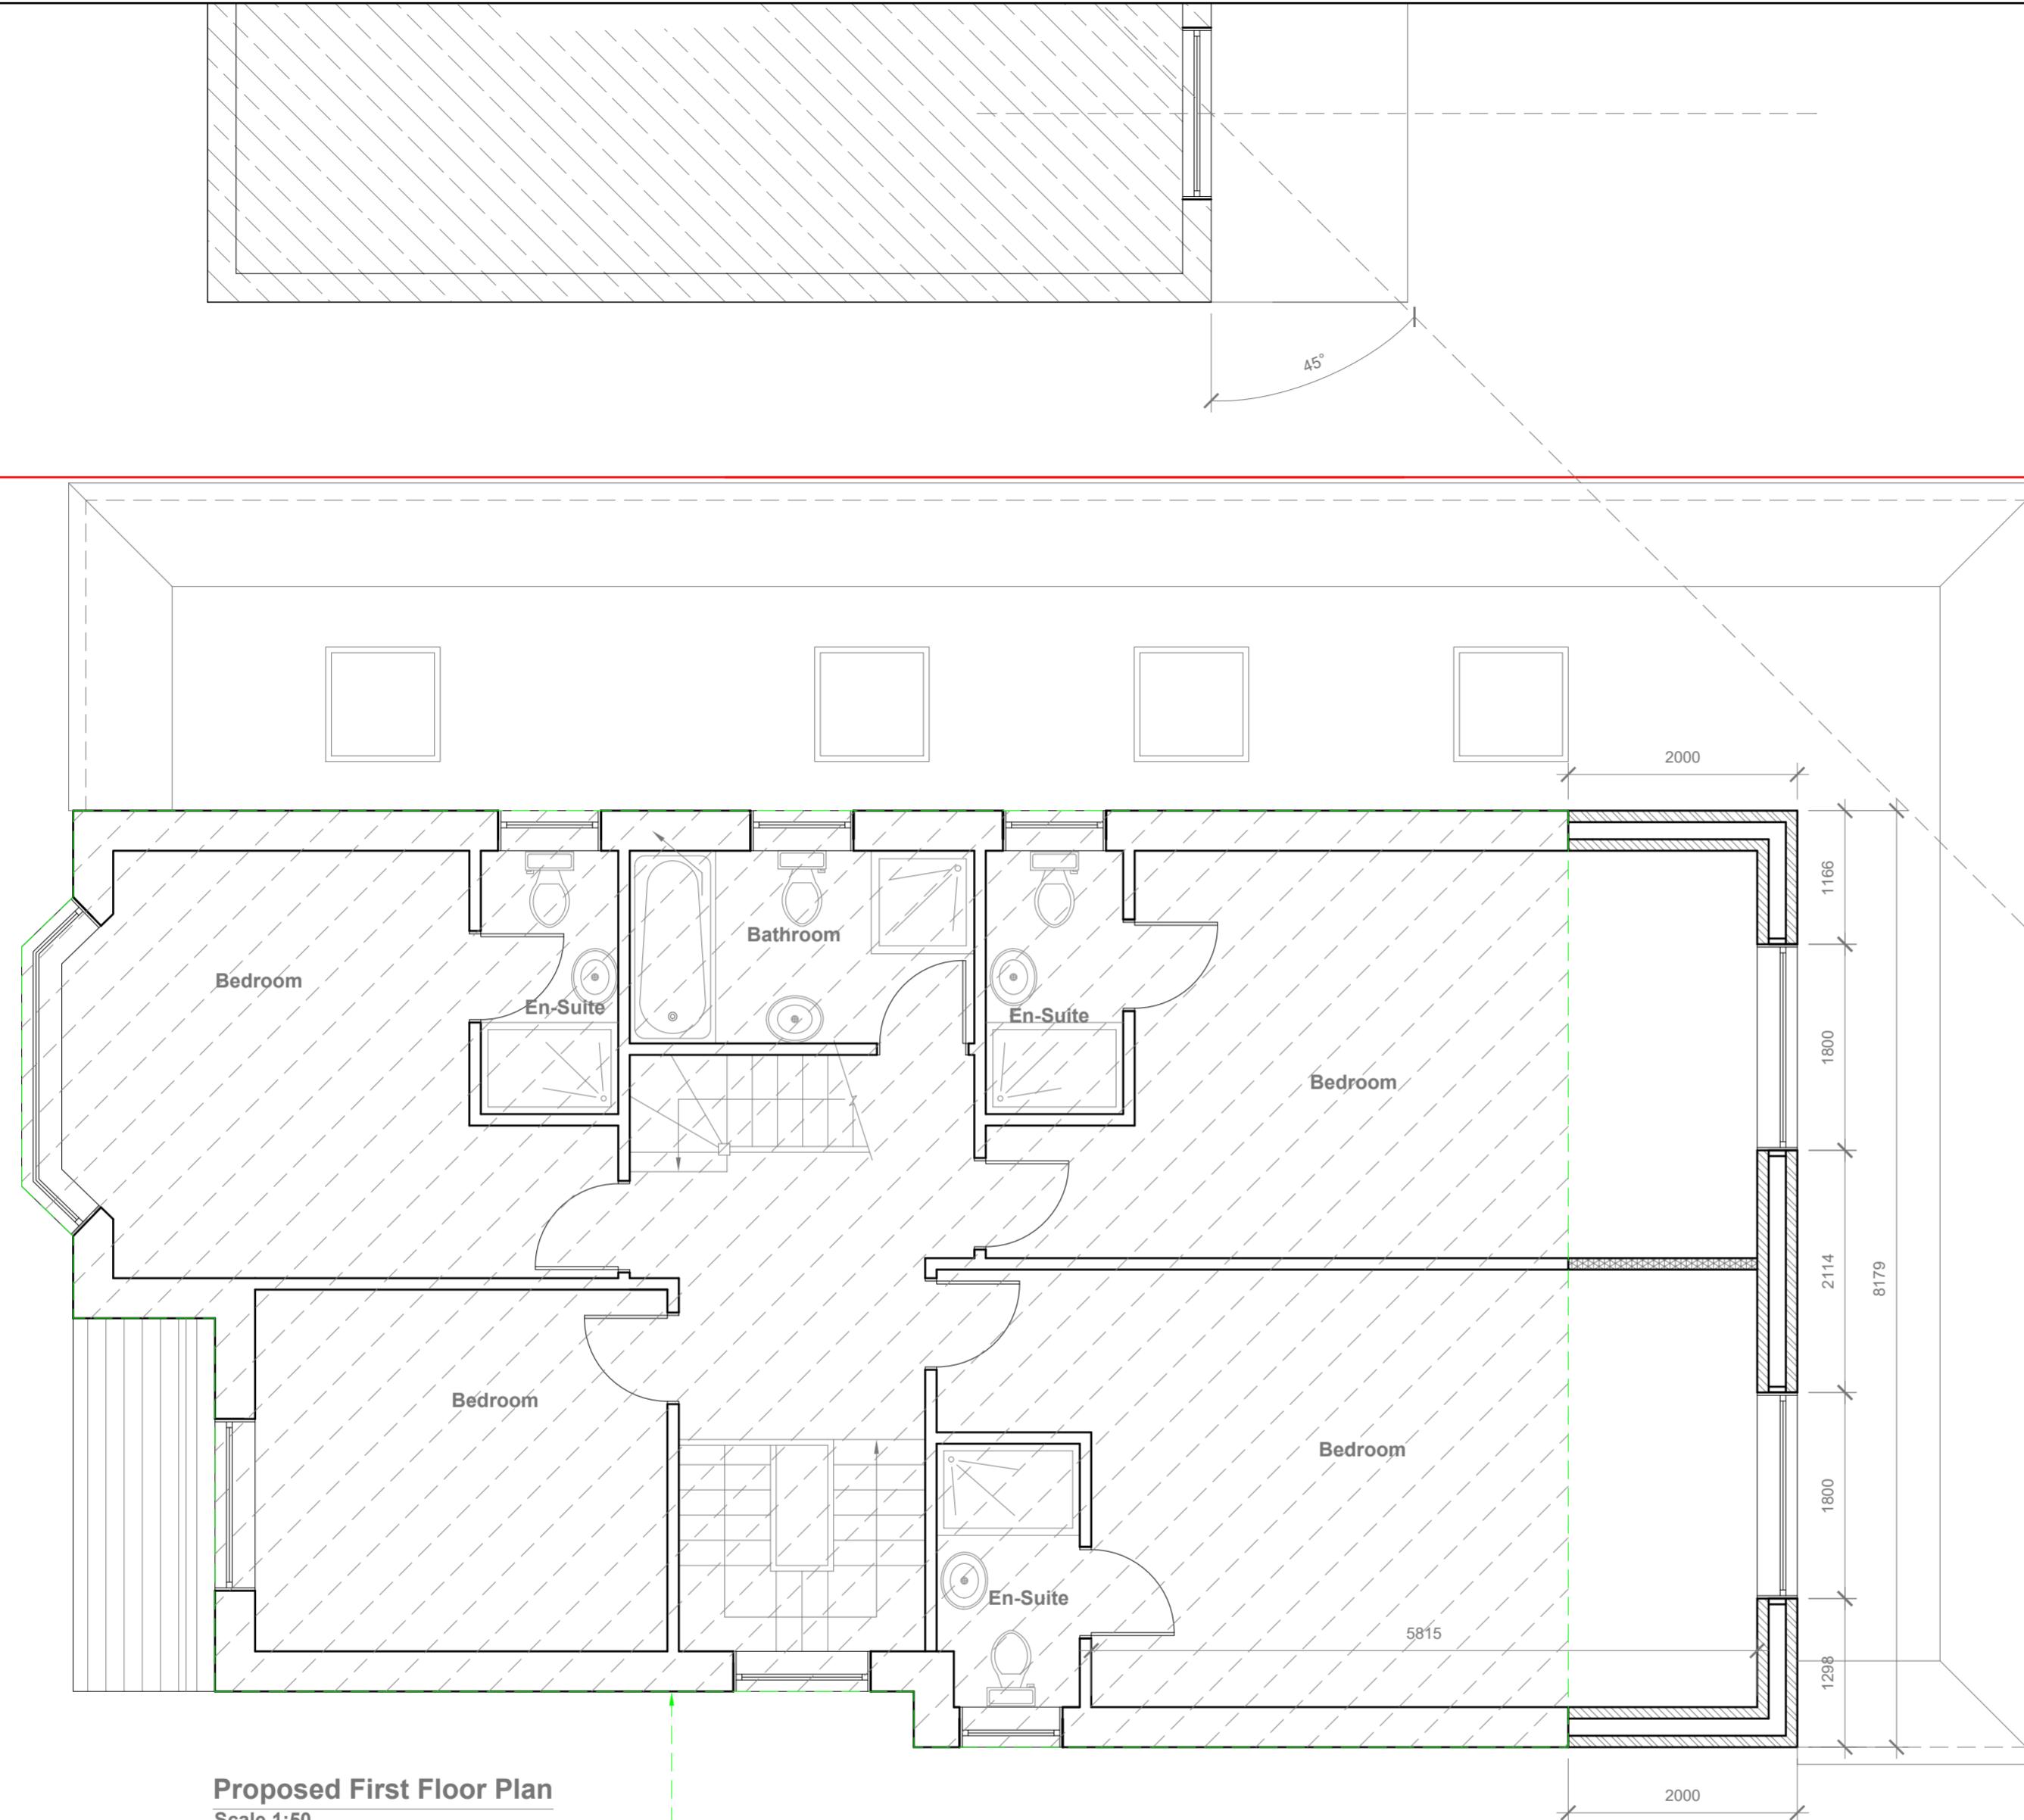

GENERAL NOTES:  
 1. ALL DIMENSIONS ARE IN MILLIMETER.  
 2. VERIFY ALL DIMENSIONS AND CONDITIONS BEFORE BUILDING OR  
 STARTING CONSTRUCTION. NOTIFY THE DESIGNER IMMEDIATELY OF  
 ANY DISCREPANCY OR VARIATION.  
 3. ALL WORK TO COMPLY WITH CURRENT BUILDING REGULATIONS  
 AND CODES OF PRACTICE


Title:

Proposed First Floor Plan

Site Address	Scale: 1:50 @A2	Revision Date:
45 Greenacres Avenue Ickenham Uxbridge UB10 8HH	Date: 15/02/2024	
	Drawing No.: 2022/154 -05AIO	
	Drawn By: RO	

e-mail - faluckpatel@yahoo.com  
(M) +44 (0) 7871 466 254

**Faluck Patel**

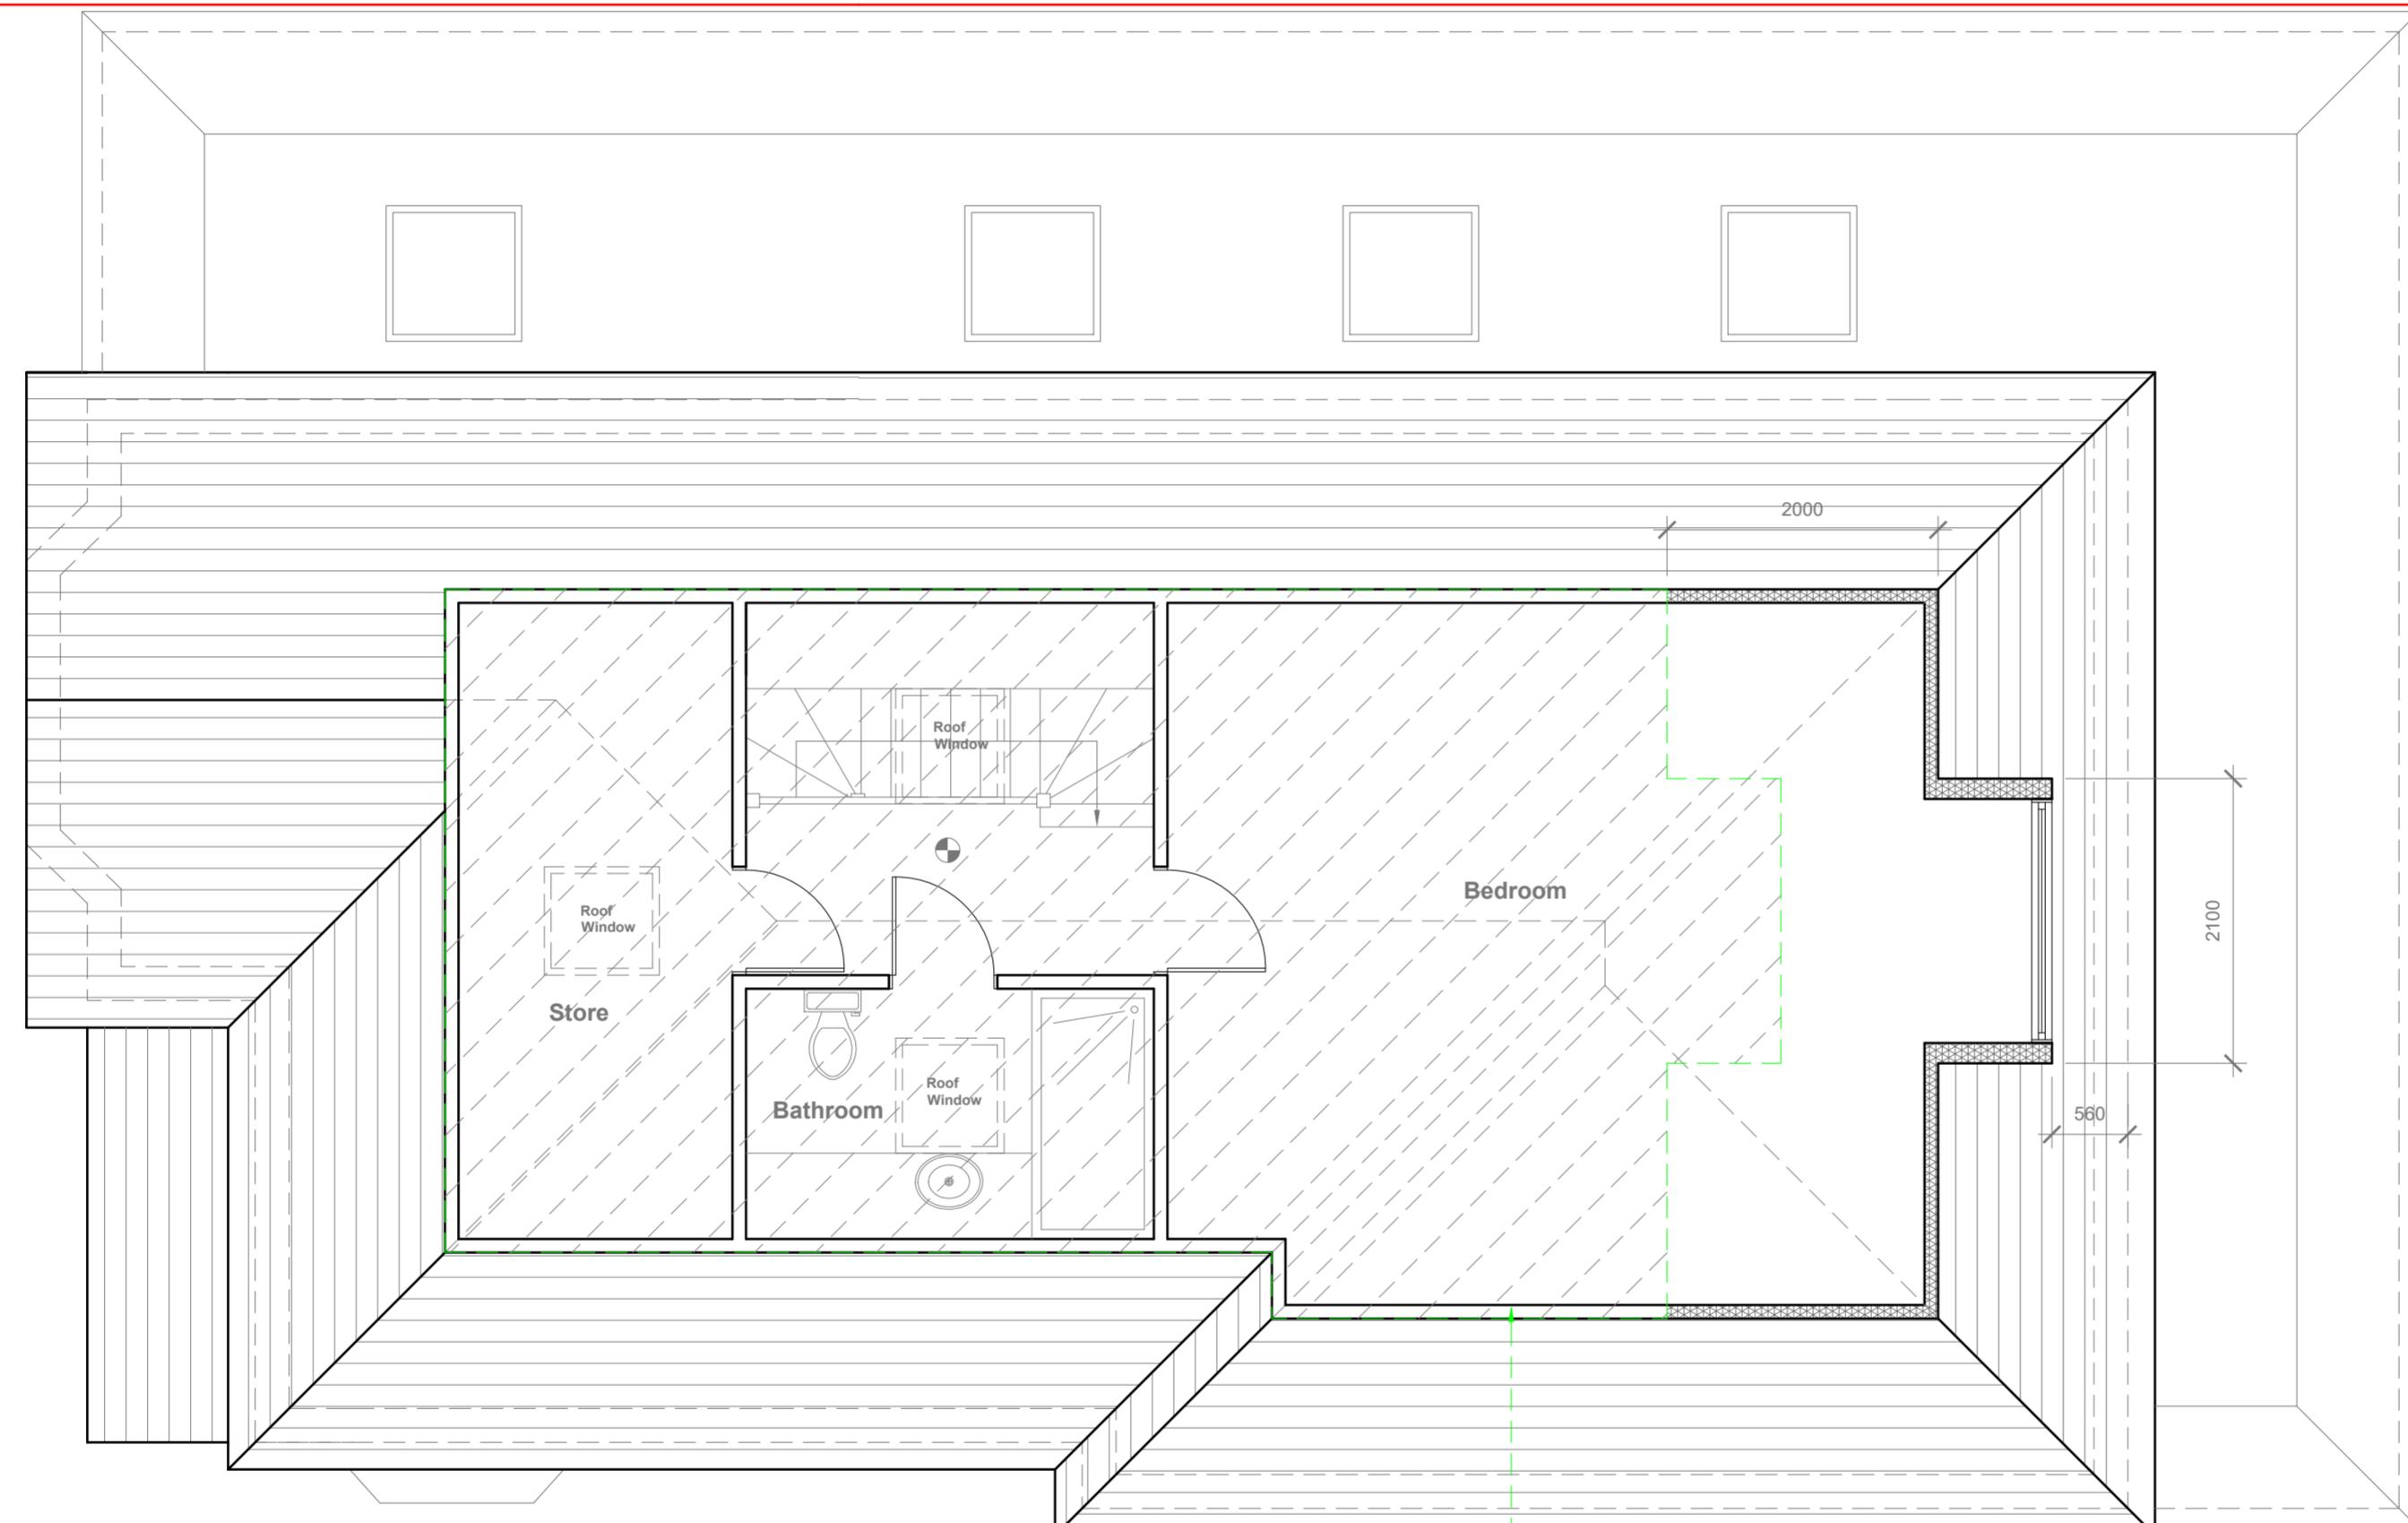

**Proposed Loft Floor Plan**

Scale 1:50

Approved by Application  
Ref No : 53023/APP/2022/3721

GENERAL NOTES:  
 1. ALL DIMENSIONS ARE IN MILLIMETER.  
 2. VERIFY ALL DIMENSIONS AND CONDITIONS BEFORE BUILDING OR  
 STARTING CONSTRUCTION. NOTIFY THE DESIGNER IMMEDIATELY OF  
 ANY DISCREPANCY OR VARIATION.  
 3. ALL WORK TO COMPLY WITH CURRENT BUILDING REGULATIONS  
 AND CODES OF PRACTICE

Title:

**Proposed Loft Floor Plan**

Site Address	Scale: 1:50 @A2	Revision Date:	Faluck Patel
45 Greenacres Avenue Ickenham Uxbridge UB10 8HH	Date: 15/02/2024		
	Drawing No.: 2022/154 -06AIO		
	Drawn By: RO		
	e-mail - faluckpatel@yahoo.com (M) +44 (0) 7871 466 254		



**Proposed Front Elevation**

Scale 1:100




**Proposed Side Elevation**

Scale 1:100



**Proposed Rear Elevation**

Scale 1:100

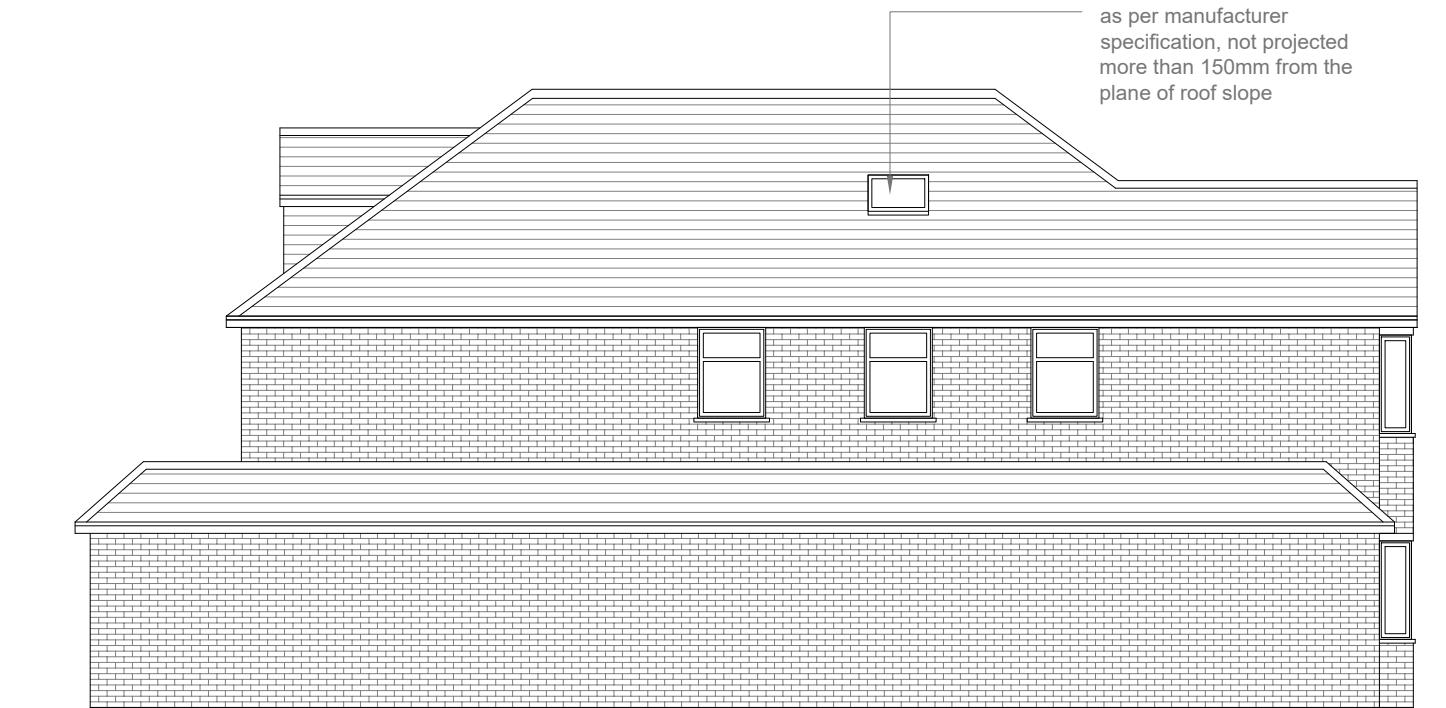

**Proposed Side Elevation**

Scale 1:100

Proposed External Finish Materials to Match Existing External Finish Materials

10 Meter  
5  
2  
1  
0  
1:100

GENERAL NOTES:  
1. ALL DIMENSIONS ARE IN MILLIMETER.  
2. VERIFY ALL DIMENSIONS AND CONDITIONS BEFORE BUILDING OR STARTING CONSTRUCTION. NOTIFY THE DESIGNER IMMEDIATELY OF ANY DISCREPANCY OR VARIATION.  
3. ALL WORK TO COMPLY WITH CURRENT BUILDING REGULATIONS AND CODES OF PRACTICE

Title:

## Proposed Elevations

Site Address  
45 Greenacres Avenue Ickenham Uxbridge UB10 8HH

Scale: 1:100 @A3  
Date: 15/02/2024  
Drawing No.: 2022/154 -07AIO  
Drawn By:  
RO

Revision Date:  
e:mail - faluckpatel@yahoo.com  
(M) +44 (0) 7871 466 254

**Faluck Patel**