
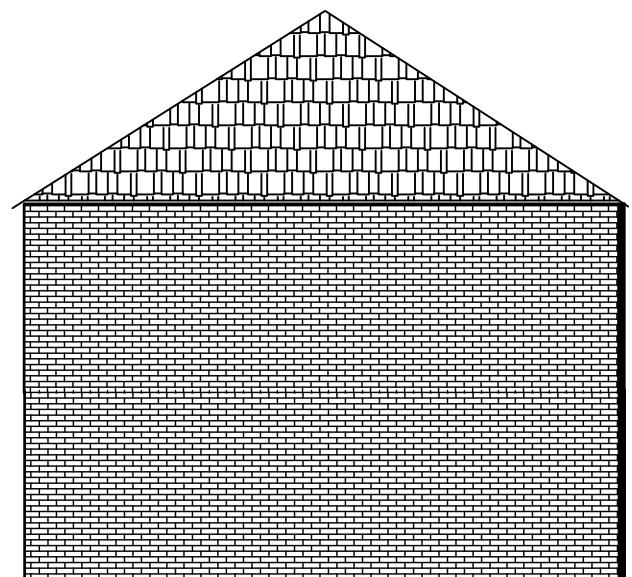
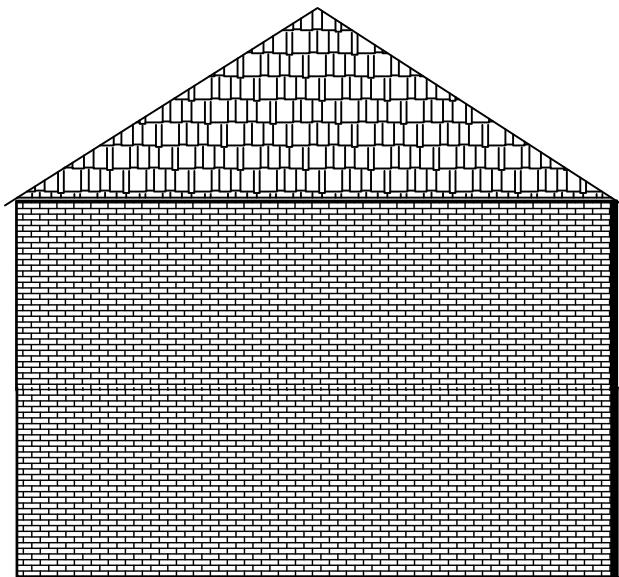


The floor plan illustrates the layout of the first floor. It features four main rooms: BD1, BD2, BD3, and a WC (water closet). BD1 is a large rectangular room on the left. BD2 is a smaller room located below BD1 and to the right. BD3 is a room located above BD1 and to the right. A central vertical corridor connects BD1 and BD3. A staircase is located on the right side of the corridor, leading down to the ground floor. A WC is located in the bottom right corner of the floor plan. The entire floor is bounded by a thick outer wall.

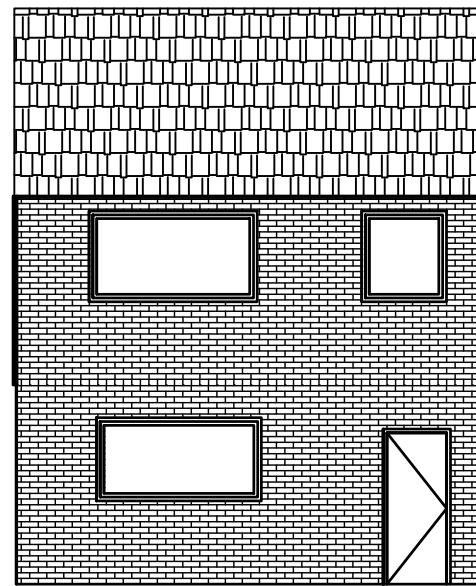

EXISTING

COPYRIGHT: The contents of this drawing may not be reproduced in whole or in part without express written consent of Power it Up LTD.

IMPORTANT NOTES

PARTY WALL etc. Act 1996: Written notice must be given to adjoining owners prior to start of work on site, 2 month's notice for works to party wall or party structure, one month's notice before commencing to bring pieces of land and excavating near neighbouring buildings. Notices to be served when working on existing party walls, new building on the boundary line dimension to be verified on site do not scale from drawing area is indication of location

Meters @ 1:100 @ A3

Revision	Date	Amendment	Client: Ms suman patak
			Project: 1 WOLFE CLOSE HAYS UB4 9HE
			Drawing: PROPOSED
		ScaleN.T.S@A3	BUILDING REGULATIONS ISSUE
		Date:	Drawn by: IK Checked by: IK
		Drawing N*	Revision
			1/4

Client: Ms suman patak

Project:

12 EDITION

Drawing: **PROPOSED** BUILDING REGULATIONS ISSUE

Scale N.T.S@A3 **BUILDING REGULATIONS ISSUE**

Date: Drawn by: IR Checked by: IR
Drawing N° Revision

1/4

1/4

Power it Up Ltd

Civil Engineering

6 Shepherds Bush Road,
London, W6 7PJ
E-mail: powerlupltd@hotmail.com
Mob: 07973319955