




PROPOSED REAR EL

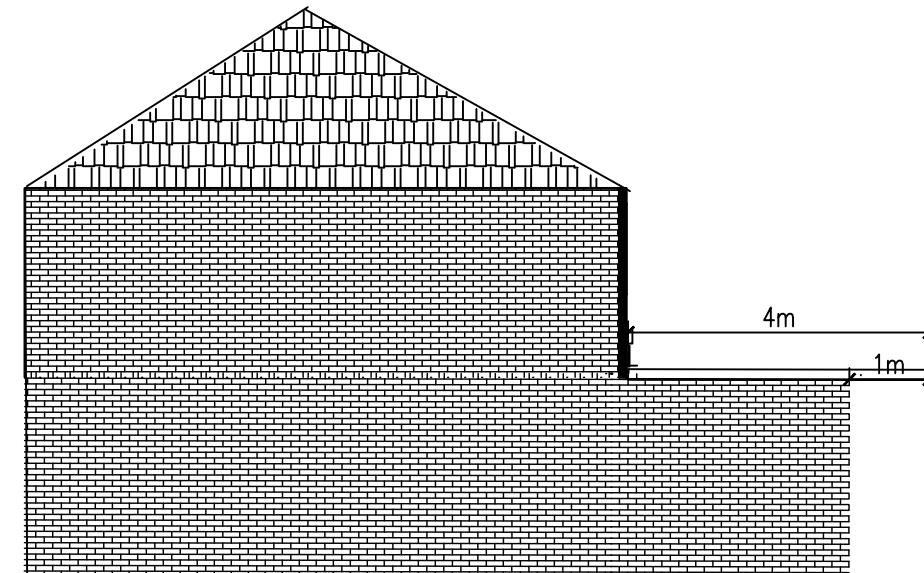

SIDE ELEVATIONS

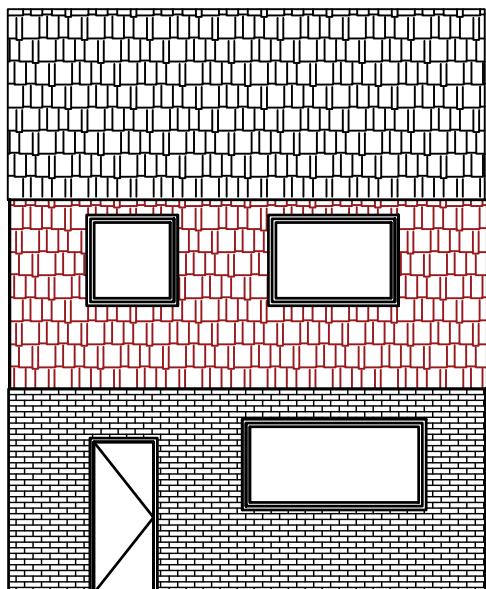

FRONT ELEVATION

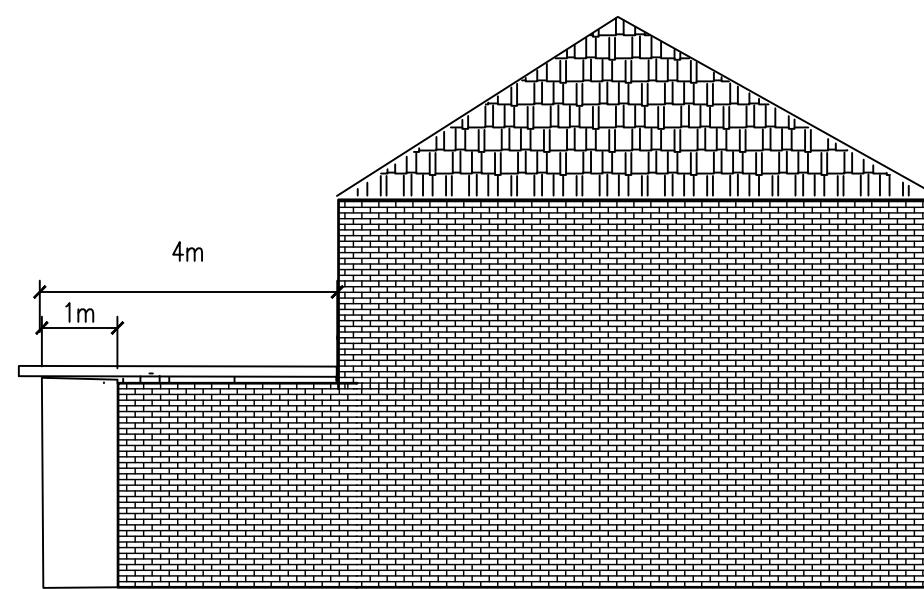

SIDE ELEVATION

COPYRIGHT: The contents of this drawing may not be reproduced in whole or in part without express written consent of Power it Up LTD.

0 1 2 3 4 5M
Meters @ 1:100 @ A3

IMPORTANT NOTES:

PARTY WALL etc. Act 1996: Written notice must be given to adjoining owners prior to start of work on site, 2 month's notice for works to party wall or party structure, one month's notice to serve on neighbouring pieces of land and excavating near neighbouring buildings. Notices to be served when working on existing party walls, new building on the boundary line dimension to be verified on site do not scale from drawing area is indication of location

Revision Date Amendment

Client: ms suman pathak

Project: 4m M GROUND FLOOR
1 WOLFE CLOSE HAYS UB4 9HE

Drawing: PROPOSED

Scale: N.T.S@A3 BUILDING REGULATIONS ISSUE

Date: Drawn by: IK Checked by: IK

Drawing N°: 3/4 Revision

Power it Up Ltd
Civil Engineering

E-mail: poweritupltd@hotmail.com
Mob: 07973319955