



Existing Ground Floor Plan

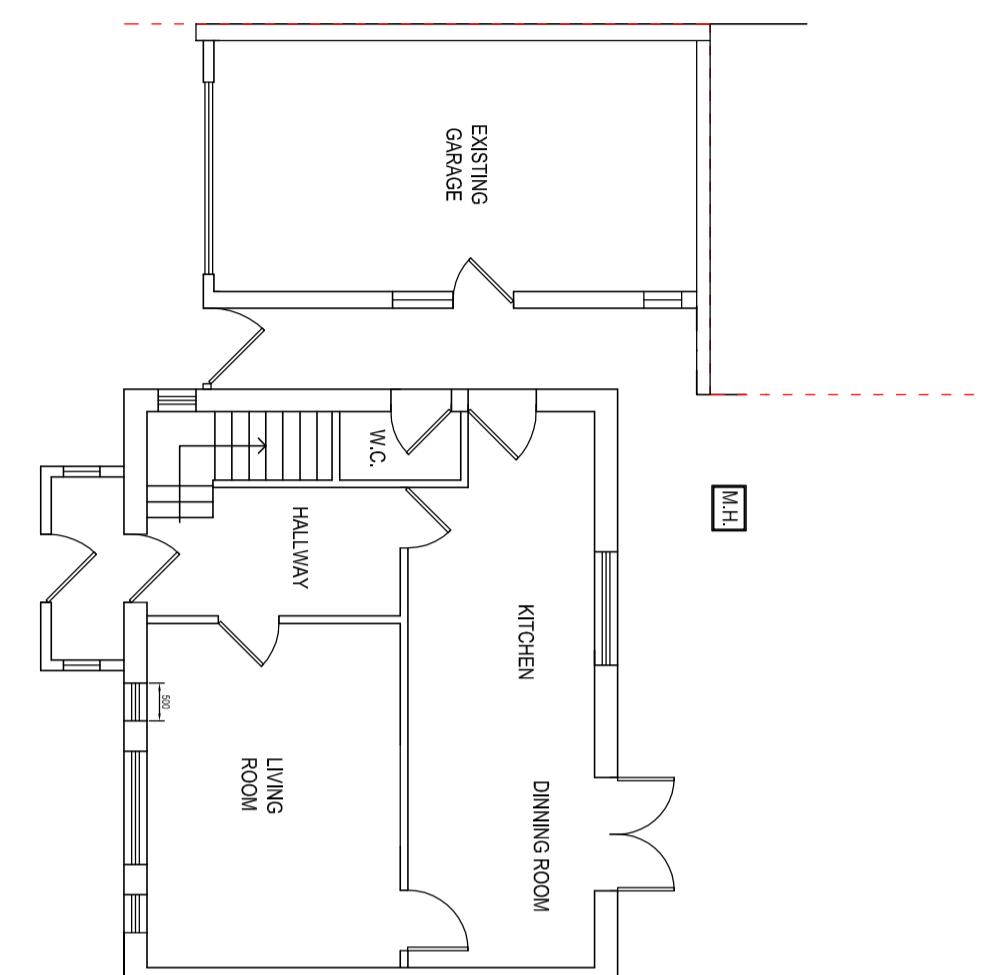

Existing First Floor Plan

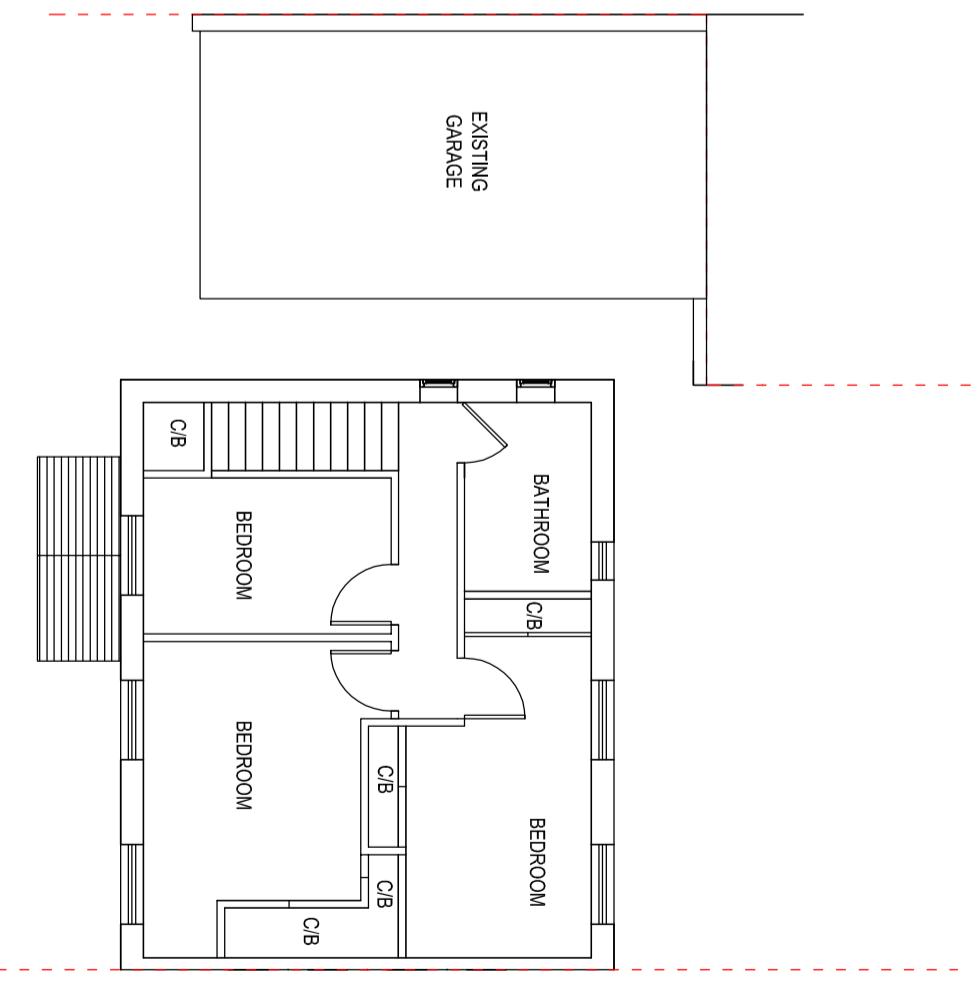

0 1 2 3 4 5m

SEWA 
ENTERPRISES LTD

Architectural & Structural Design Consultant

Email: info@sewaenterprises.com

Mobile: 07863106679

NOTES
All setting out dimensions is to be checked and verified on site by contractor before any commencement of the works. Any discrepancies or client instructed changes to be referred to Sewa Enterprises Ltd. All dimensions in millimeters unless otherwise stated. This drawing is copyrighted and no part of it is to be extracted, amended or removed without gaining permission in formal writings.

PROJECT TITLE:
Single Storey Side Extension involving demolition of existing detached garage.

ADDRESS:

33 Bramble Close, Uxbridge, UB8 3QE

DRAWING TITLE:

Existing Plans

PROJECT STAGE:

Drawings for Planning Approval

REFERENCE NO:
22_11_33 Bramble close,
Uxbridge, UB8 3QE

DRAWING NO.: SW/PLN/21101

REVISIONS

DATE: MAY 2022

SCALE: 1:100 @ A3	DATE: MAY 2022
-------------------	----------------


SEWA

ENTERPRISES LTD


Architectural & Structural Design Consultant

Email: info@sewainterprises.com
M: 07863106679


Existing Left Side Elevation

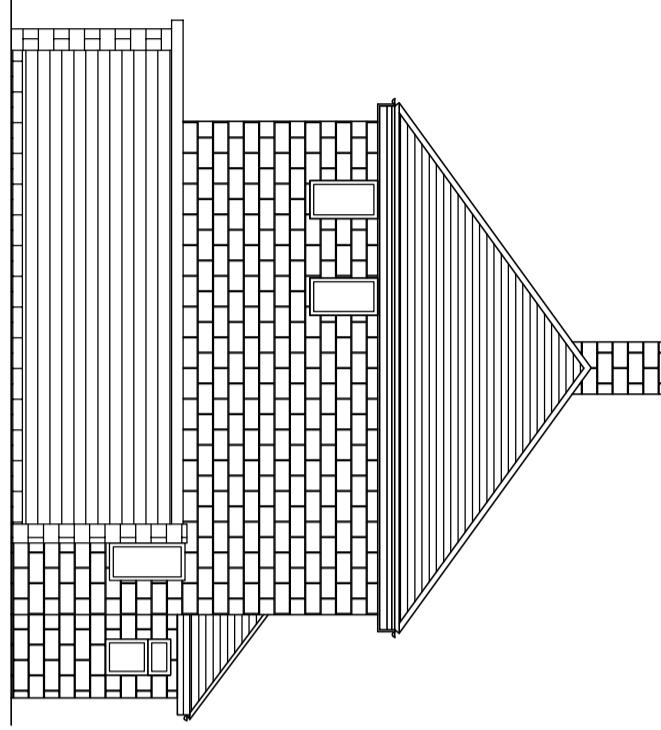


Existing Front Elevation

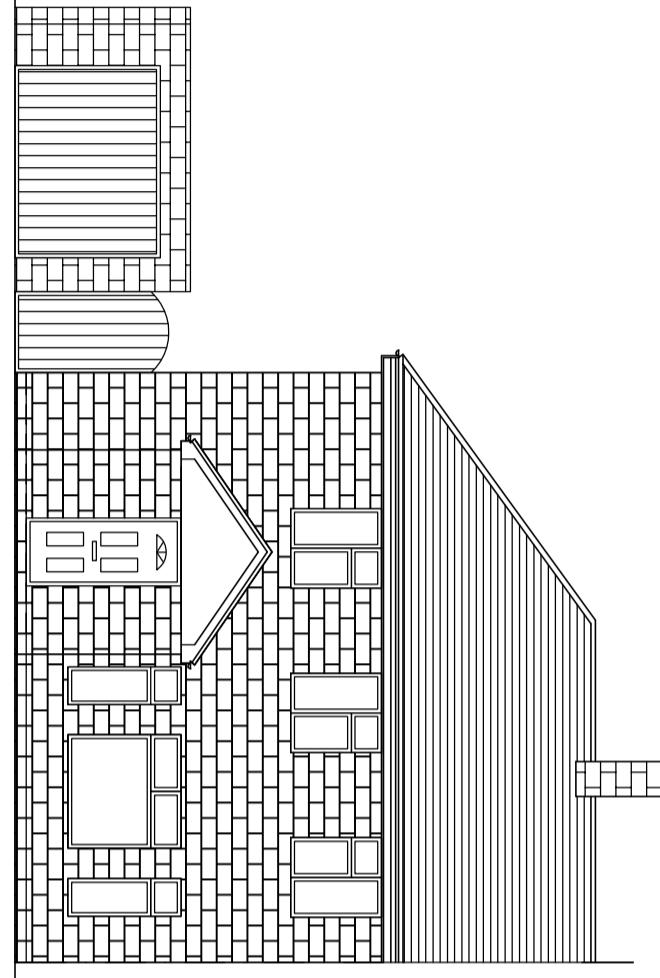

Existing Right Side Elevation

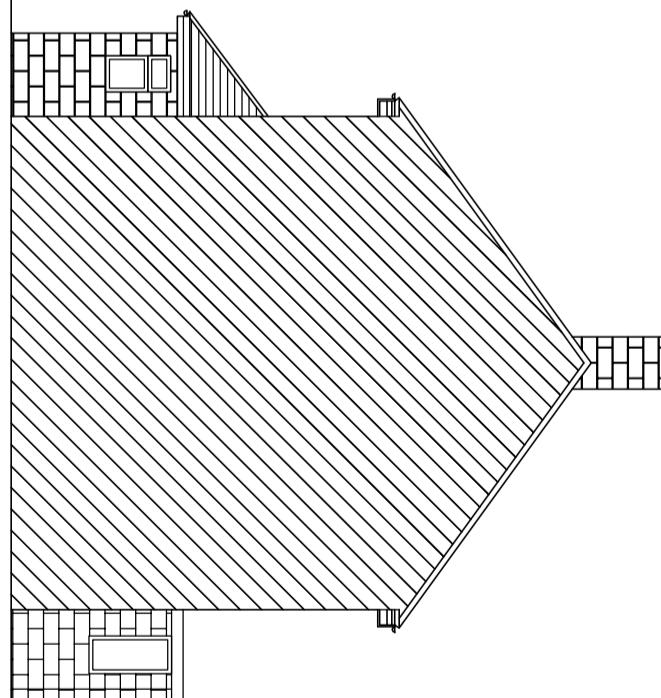

Existing Rear Elevation

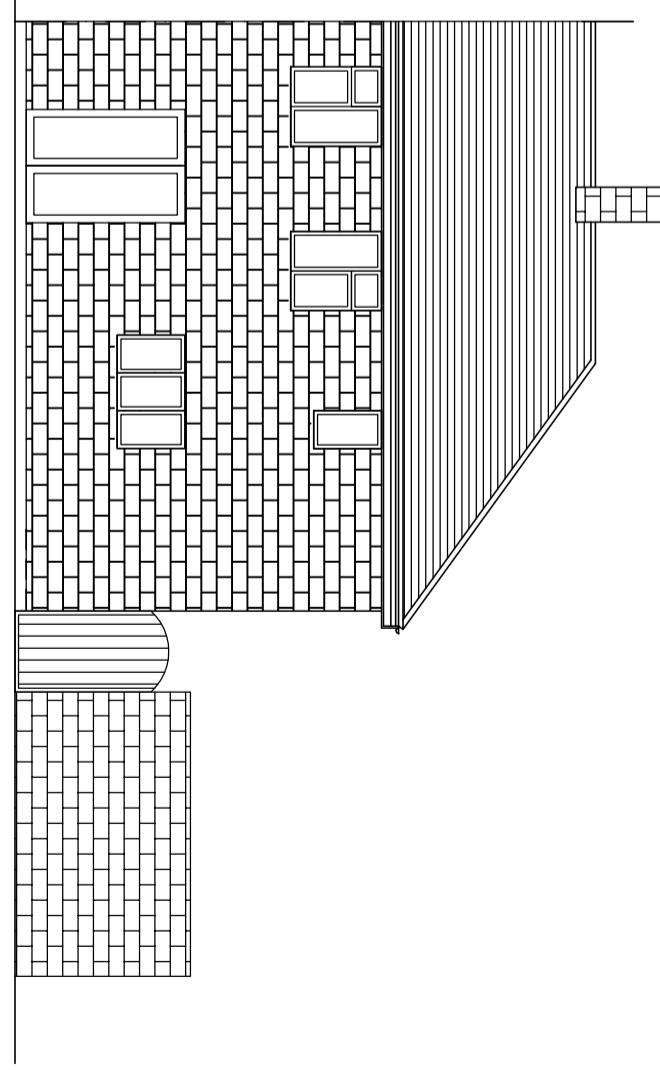

0 1 2 3 4 5m

DRAWING TITLE:

Existing Elevation

PROJECT STAGE:

Drawings for Planning Approval

REFERENCE NO:
22_11_33 Bramble close,
Uxbridge, UB8 3QE
DRAWING NO: SW/PLN/211/02

REVISIONS

S/N DATE DETAILS


SCALE: 1:100 @ A3 DATE: MAY 2022

NOTES


All setting out dimensions is to be checked and verified on site by contractor before any commencement of the works. Any discrepancies or client instructed changes to be referred to Sewa Enterprises Ltd. All dimensions in millimeters unless otherwise stated. This drawing is copyrighted and no part of it is to be extracted, amended or removed without gaining permission in formal writings.

Copyright © 2022, Sewa Enterprises Ltd.

Proposed Ground Floor Plan

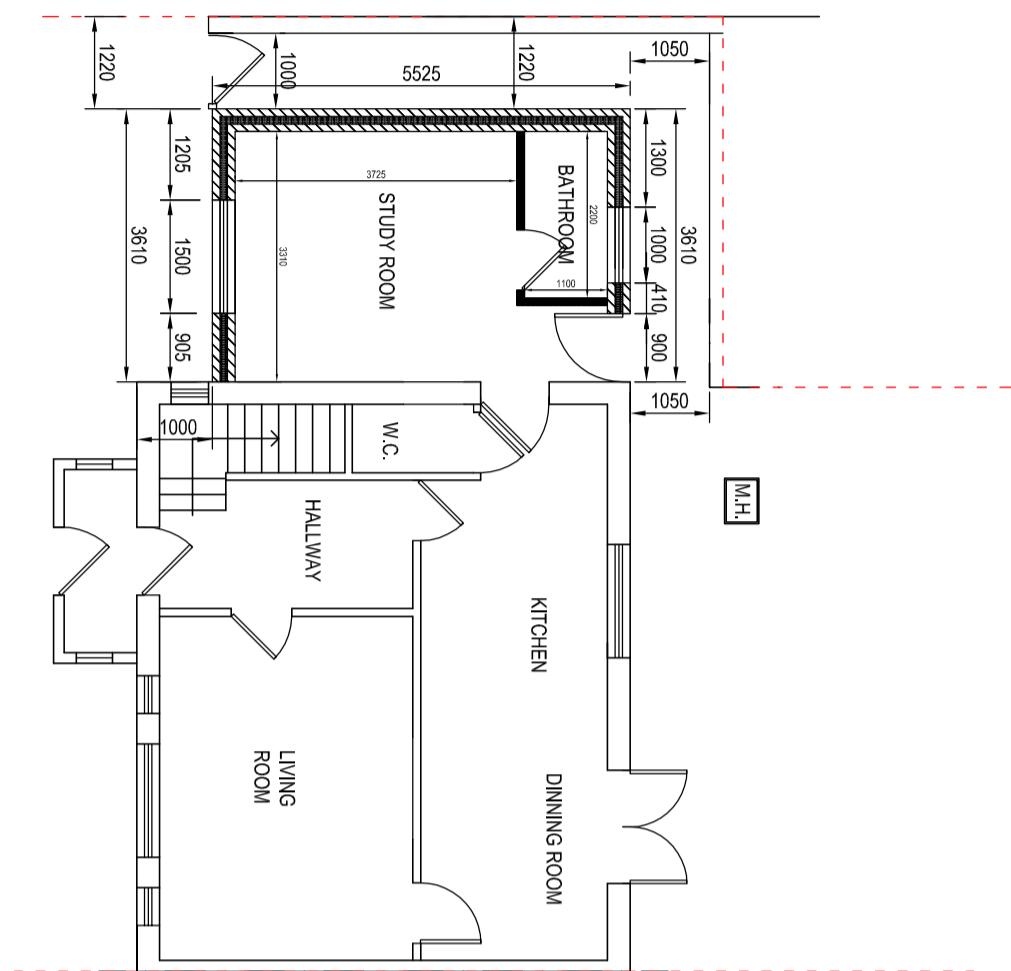

Proposed First Floor Plan

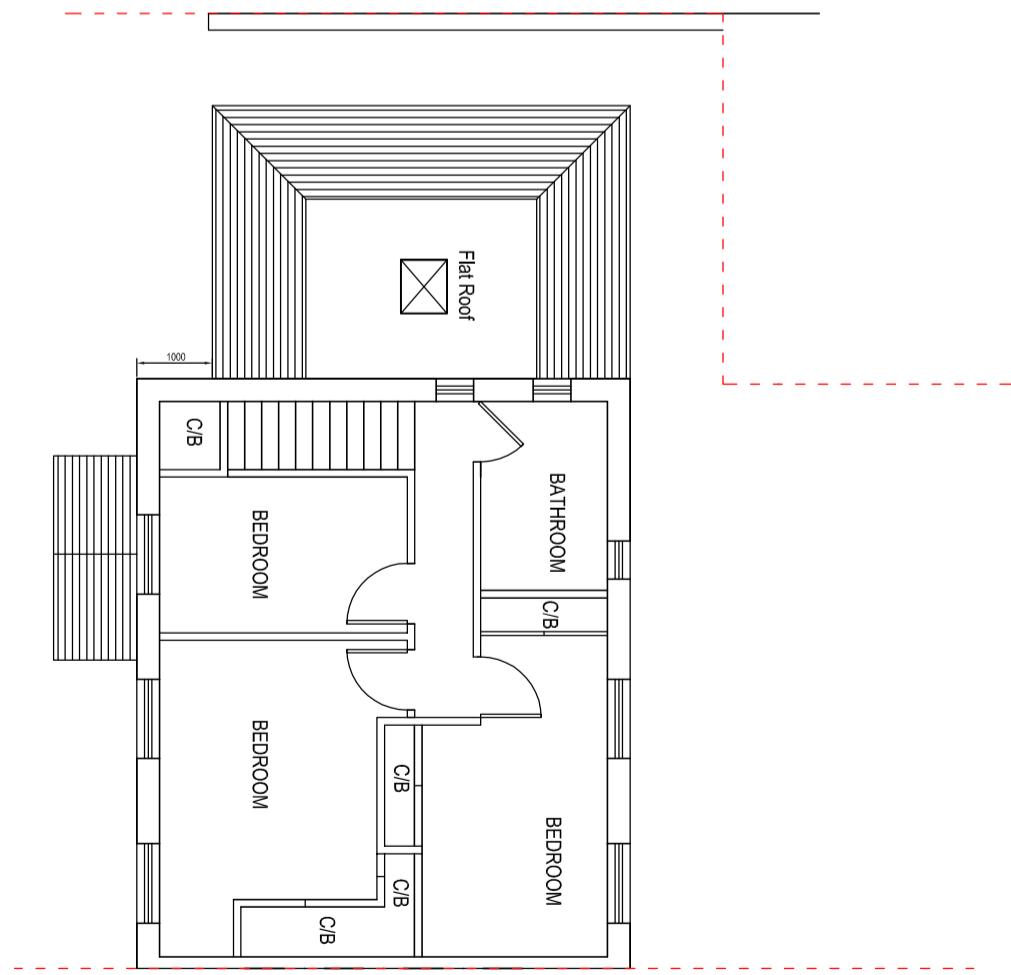

0 1 2 3 4 5m

SEWA 
ENTERPRISES LTD
Architectural & Structural Design Consultant
Email: info@sewenterprises.com M: 07863106679

NOTES
All setting out dimensions is to be checked and verified on site by contractor before any commencement of the works. Any discrepancies or client instructed changes to be referred to Sewa Enterprises Ltd. All dimensions in millimeters unless otherwise stated. This drawings is copyrighted and no part of it is to be extracted, amended or removed without gaining permission in formal writings.

PROJECT TITLE:
Single Storey Side Extension involving demolition of existing detached garage.
ADDRESS:
33 Bramble Close, Uxbridge, UB8 3QE

Proposed Plans

DRAWING TITLE:

PROJECT STAGE:
Drawings for Planning Approval


REFERENCE NO:
22_11_33 Bramble close,
Uxbridge, UB8 3QE
DRAWING NO: SW/PLN/21103

REVISIONS


REV. NO.	DATE	DETAILS

SCALE: 1:100 @ A3 DATE: MAY 2022


Proposed External Finish
Materials to Match Existing
External Finish Materials

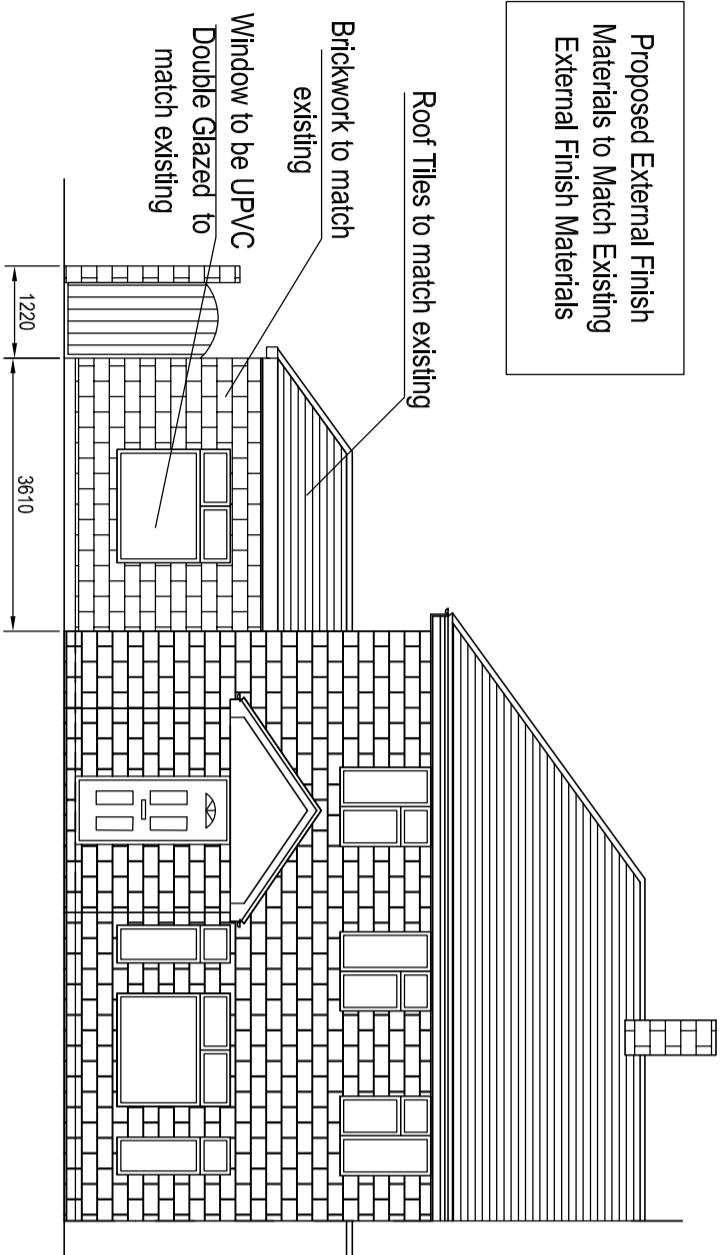

Proposed Front Elevation

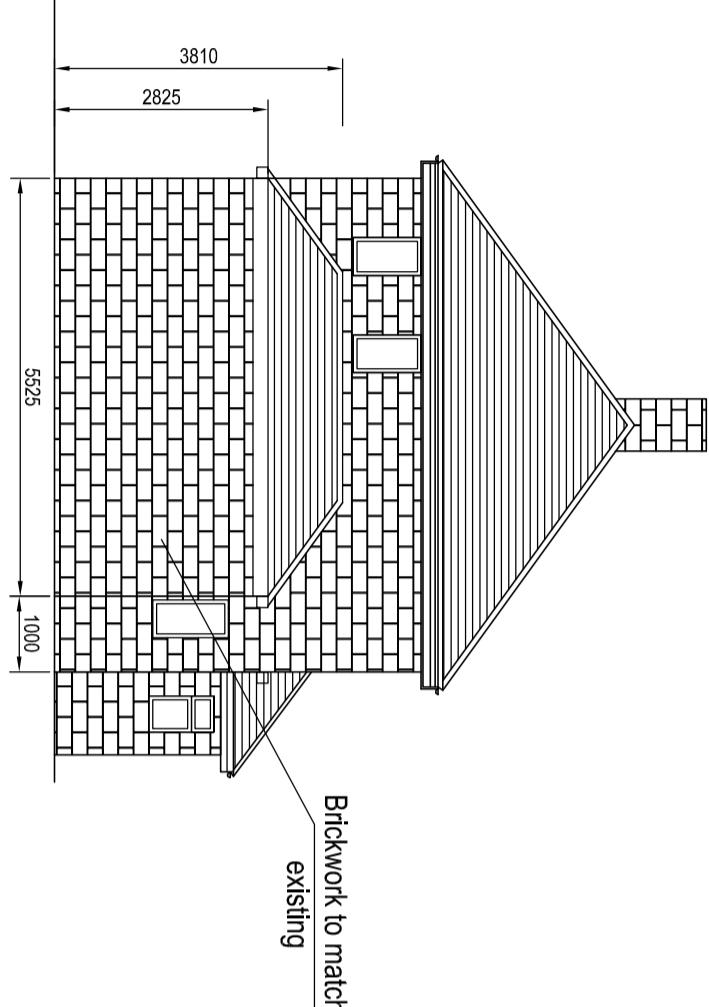


Proposed Left Side Elevation

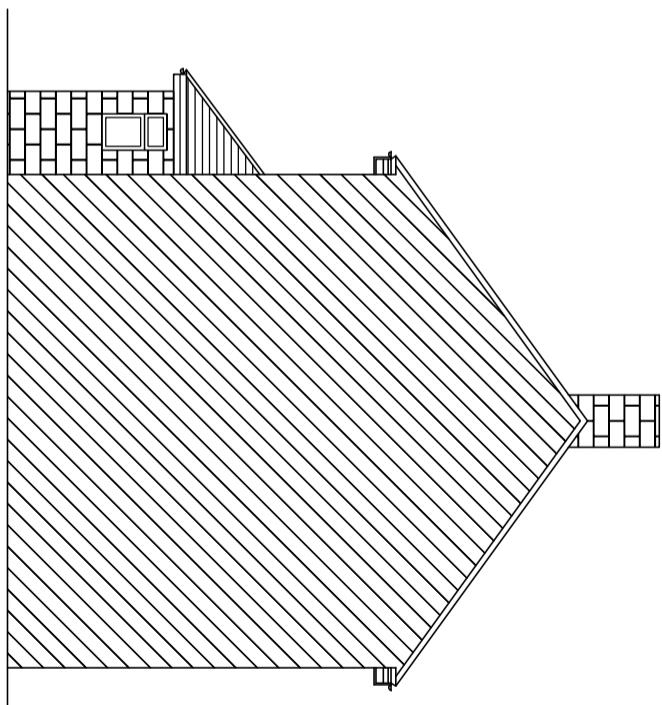

Proposed Right Side Elevation

0 1 2 3 4 5m

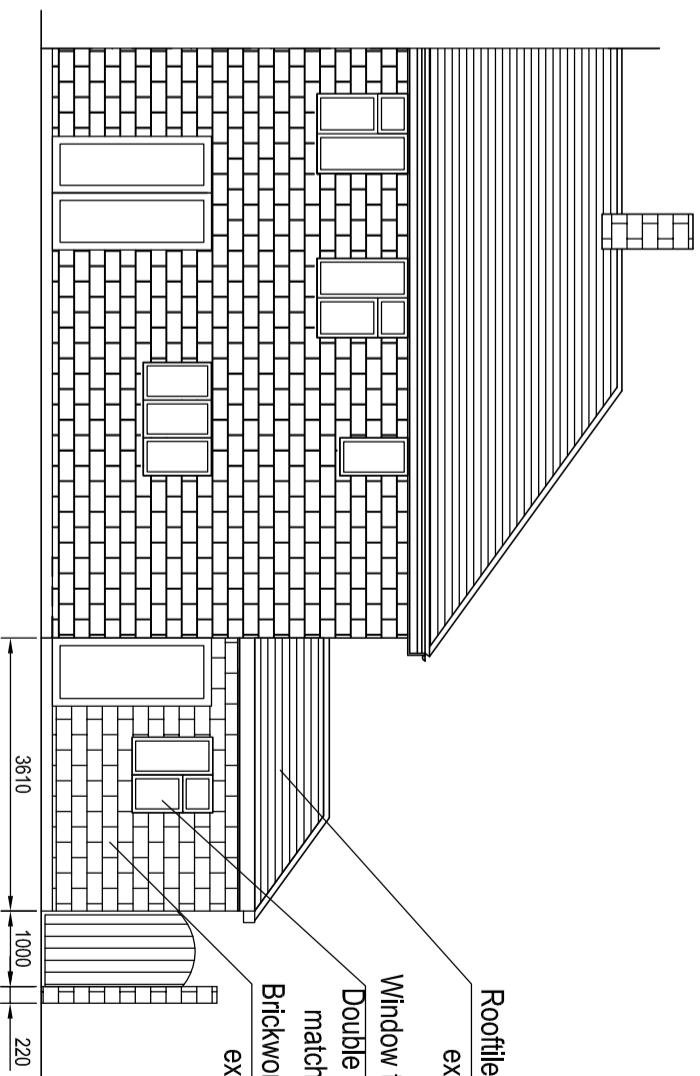

Proposed Rear Elevation

SEWA 

ENTERPRISES LTD

Architectural & Structural Design Consultant

Email: info@sewarenterprises.com
Mobile: 07863106679

NOTES
All setting out dimensions is to be checked and verified on site by contractor before any commencement of the works. Any discrepancies or client instructed changes to be referred to Sewa Enterprises Ltd. All dimensions in millimeters unless otherwise stated. This drawings is copyrighted and no part of it is to be extracted, amended or removed without gaining permission in formal writings.

S

Copyright © 2022, Sewa Enterprises Ltd.

PROJECT TITLE:
Single Storey Side Extension involving
demolition of existing detached garage.

ADDRESS:

33 Bramble Close, Uxbridge, UB8 3QE

DRAWING TITLE:

Proposed Elevation

PROJECT STAGE:
Drawings for Planning Approval

REFERENCE NO:
22_11_33 Bramble close,
Uxbridge, UB8 3QE
DRAWING NO: SW/PLN/21104

REVISIONS

DATE: MAY 2022

SCALE: 1:100 @ A3