



Existing Ground Floor Plan

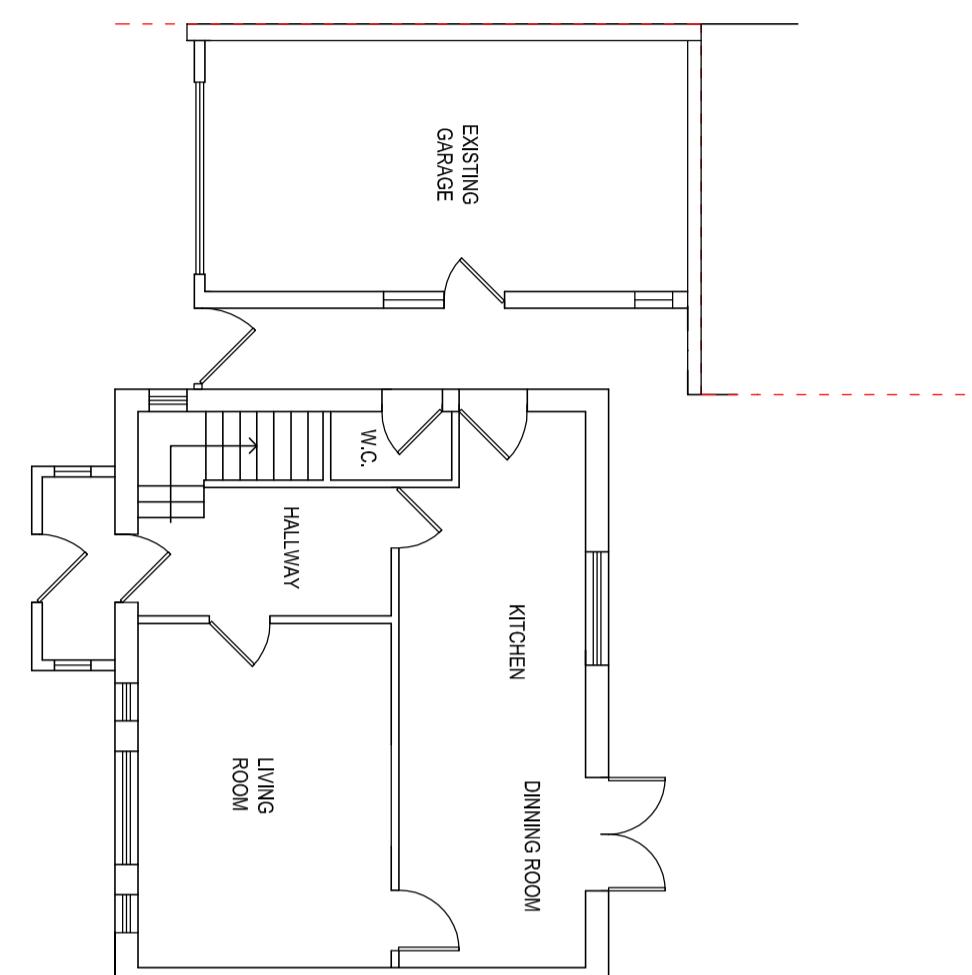

Existing First Floor Plan

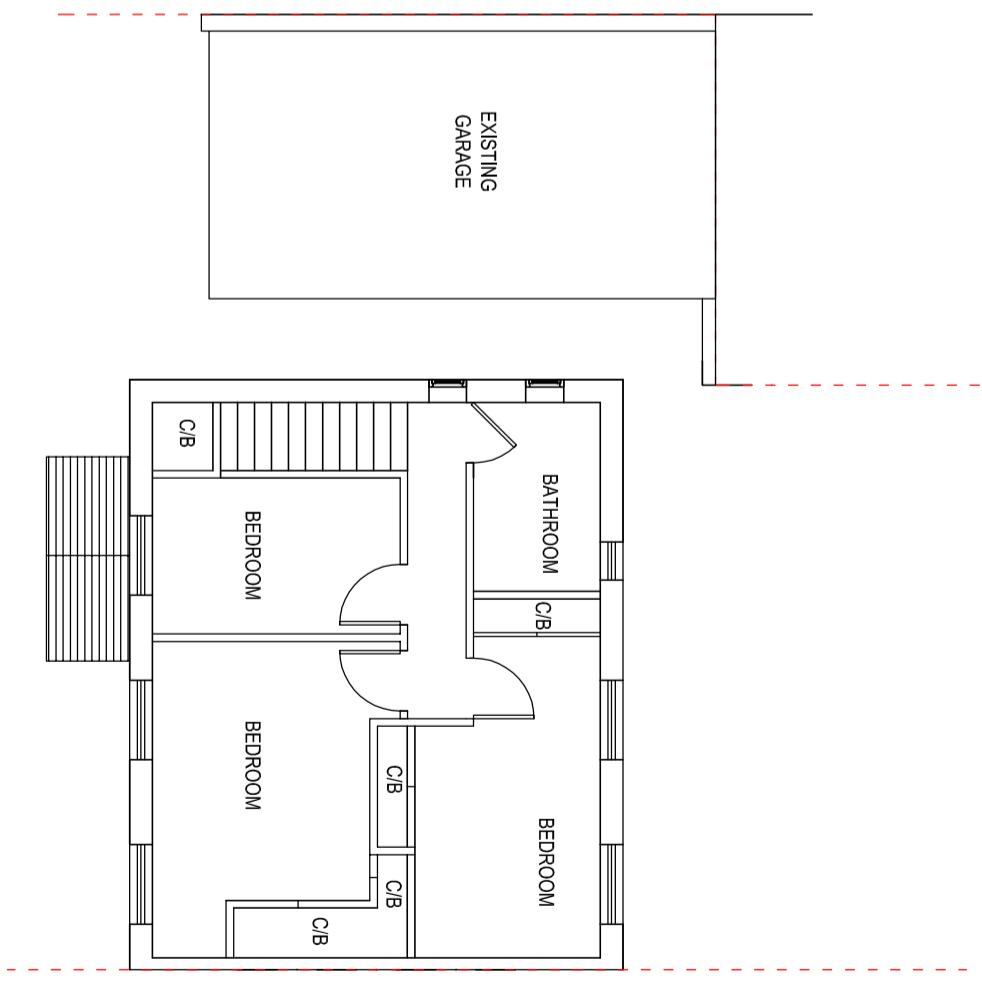

0 1 2 3 4 5m

SEWA 
ENTERPRISES LTD

Architectural & Structural Design Consultant
Email: info@sewaenterprises.com
M: 07863106679

NOTES
All setting out dimensions is to be checked and verified on site by contractor before any commencement of the works. Any discrepancies or client instructed changes to be referred to Sewa Enterprises Ltd. All dimensions in millimeters unless otherwise stated. This drawings is copyrighted and no part of it is to be extracted, amended or removed without gaining permission in formal writings.

PROJECT TITLE:
Single Storey Side Extension involving demolition of existing detached garage.

ADDRESS:

33 Bramble Close, Uxbridge, UB8 3QE

DRAWING TITLE:

Existing Plans

PROJECT STAGE:

Drawings for Planning Approval


REFERENCE NO:
22_15_33 Bramble close,
Uxbridge, UB8 3QE
DRAWING NO: SW/PLN/22/15/01

REVISIONS


DATE: SEP 2022

Copyright © 2022, Sewa Enterprises Ltd.


**Existing Left Side
Elevation**

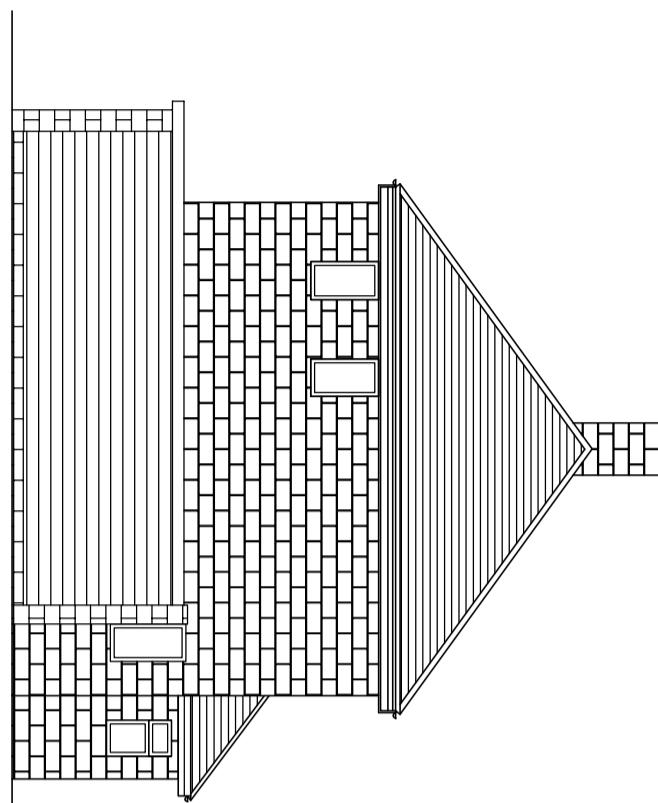


Existing Front Elevation

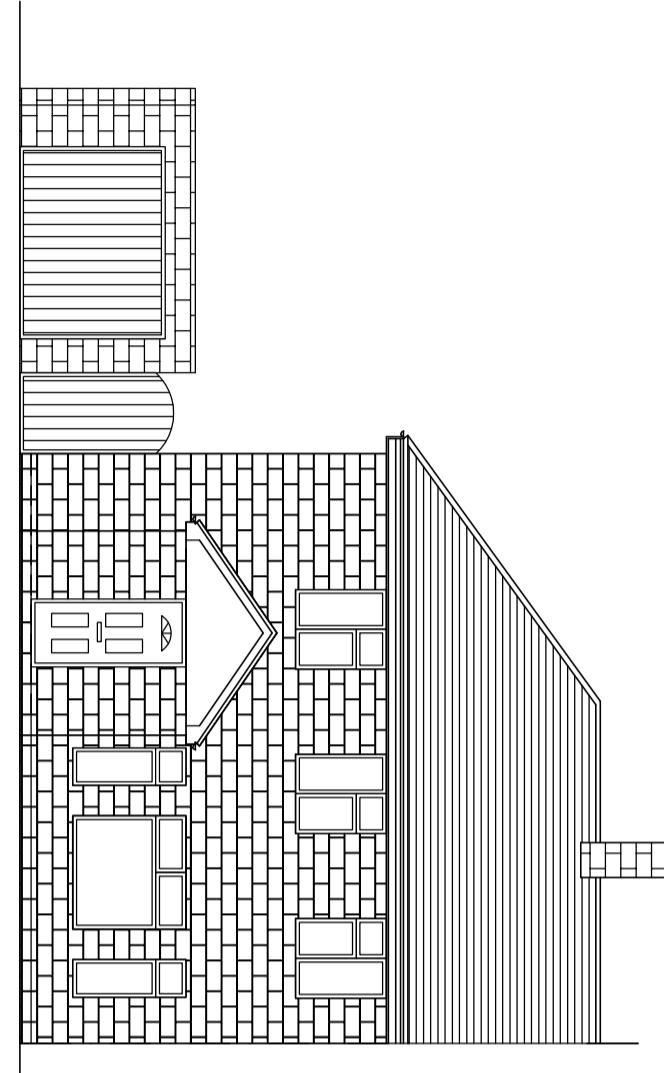

**Existing Right Side
Elevation**

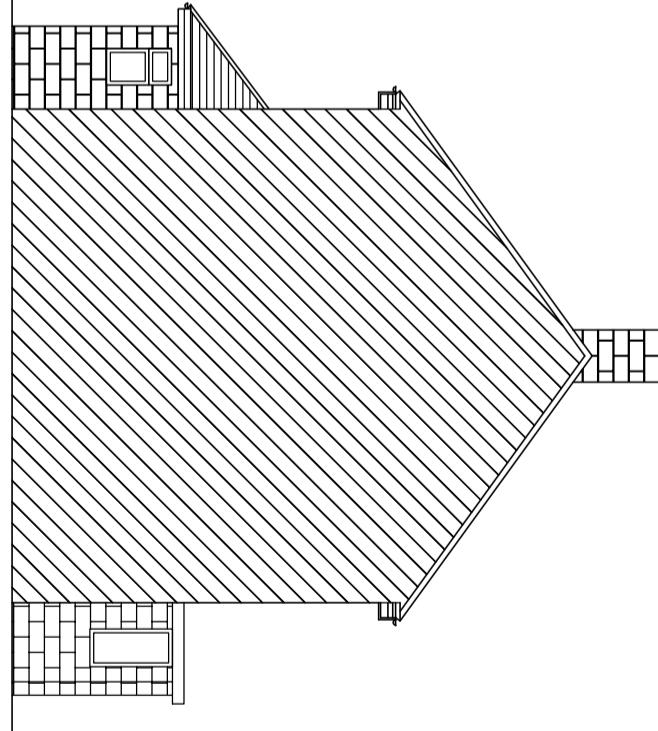

Existing Rear Elevation

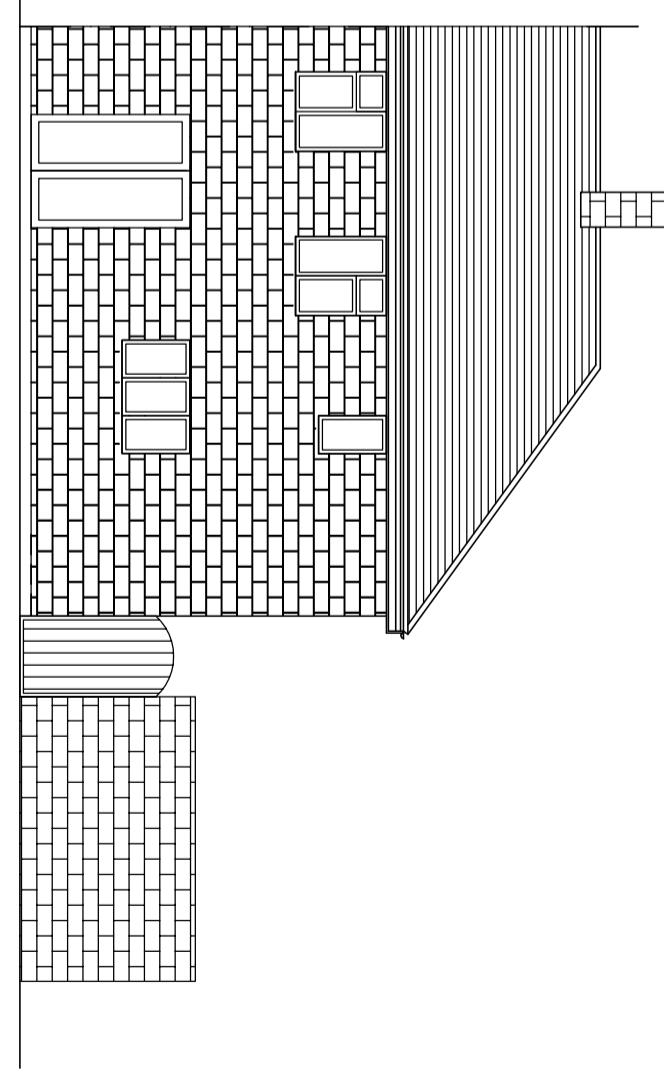

0
1
2
3
4
5m

SEWA
ENTERPRISES LTD

Architectural & Structural Design Consultant

Email: info@sewaenterprises.com
M: 07863106679

NOTES

All setting out dimensions is to be checked and verified on site by contractor before any commencement of the works. Any discrepancies or client instructed changes to be referred to Sewa Enterprises Ltd. All dimensions in millimeters unless otherwise stated. This drawings is copyrighted and no part of it is to be extracted, amended or removed without gaining permission in formal writings.

Copyright © 2022, Sewa Enterprises Ltd.

PROJECT TITLE:

Single Storey Side Extension involving demolition of existing detached garage.

ADDRESS:

33 Bramble Close, Uxbridge, UB8 3QE

DRAWING TITLE:

Existing Elevation

PROJECT STAGE:

Drawings for Planning Approval

REFERENCE NO:
22_15_33 Bramble Close,
Uxbridge, UB8 3QE

DRAWING NO: SWPPLN/22/15/02

REVISIONS


DATE

DETAILS


SCALE: 1:100 @ A3

DATE: SEP 2022

Proposed Ground Floor Plan

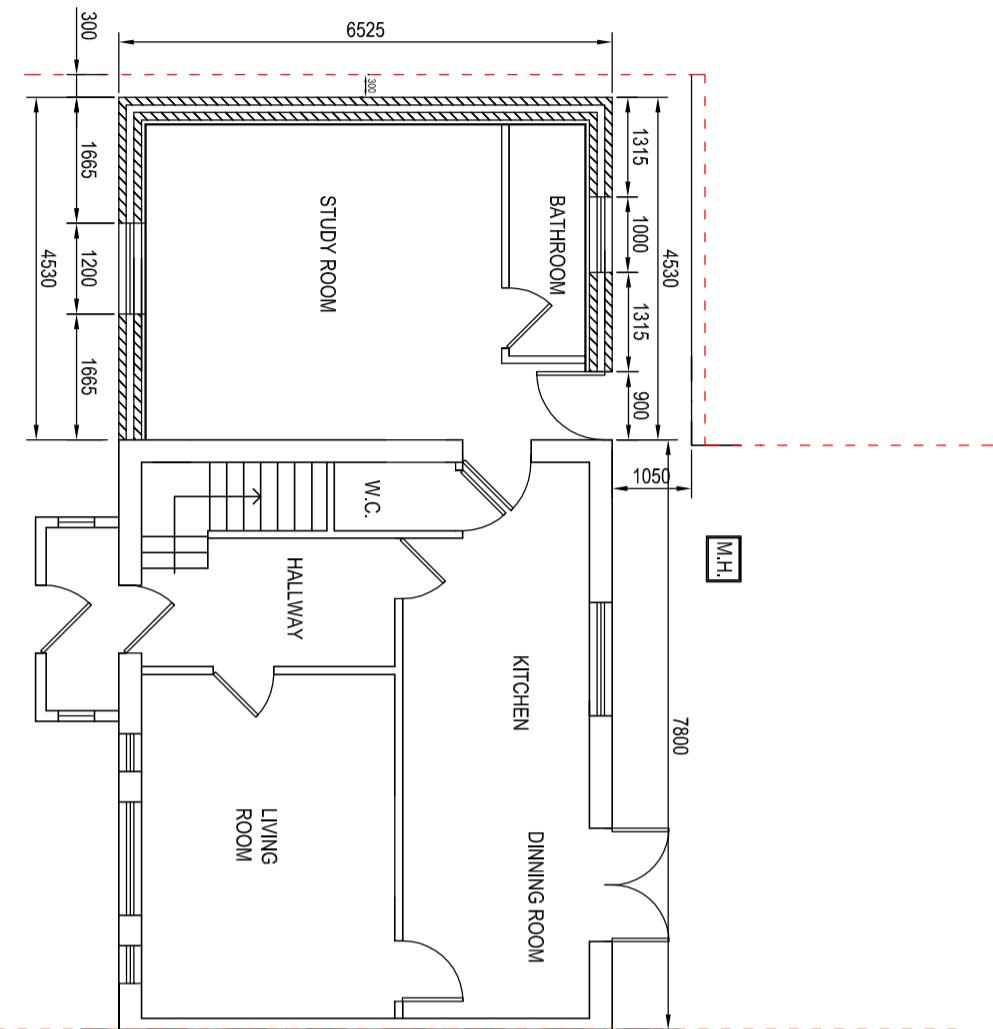

Proposed First Floor Plan

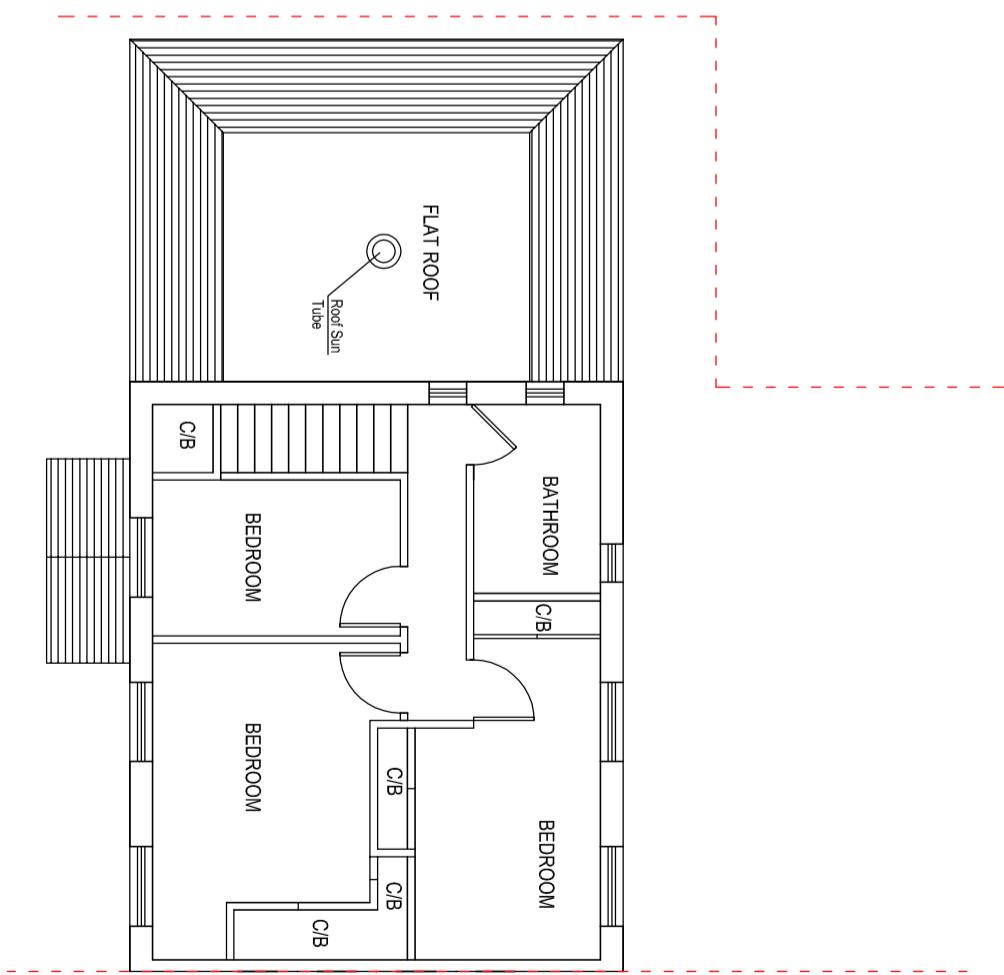

0 1 2 3 4 5m

SEWA  ENTERPRISES LTD Architectural & Structural Design Consultant Email: info@sewenterprises.com M: 07863106679
NOTES All setting out dimensions is to be checked and verified on site by contractor before any commencement of the works. Any discrepancies or client instructed changes to be referred to Sewa Enterprises Ltd. All dimensions in millimeters unless otherwise stated. This drawings is copyrighted and no part of it is to be extracted, amended or removed without gaining permission in formal writings.

DRAWING TITLE:

Proposed Plans

PROJECT STAGE:

Drawings for Planning Approval

REFERENCE NO:

22_15_33 Bramble close,
Uxbridge, UB8 3QE

DRAWING NO:

SW/PLN/215/03

REVISIONS


REV 1

DATE:


SEP 2022

SCALE: 1:100 @ A3


Proposed External Finish
Materials to Match Existing
External Finish Materials

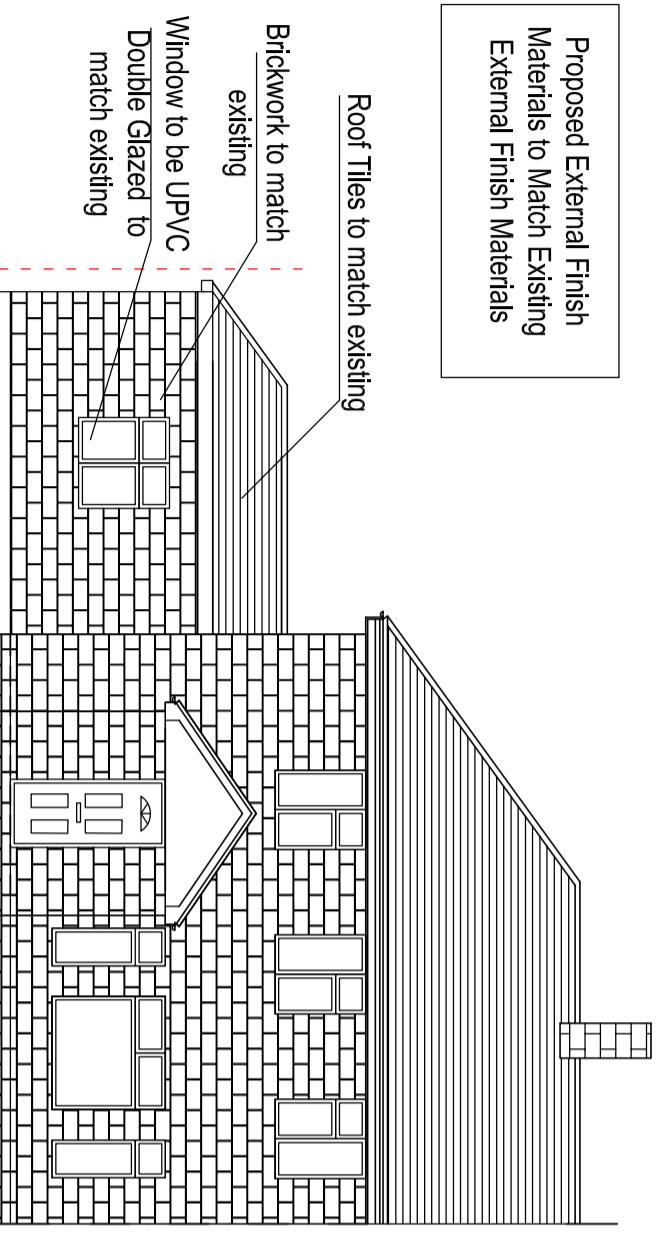


Proposed Front Elevation

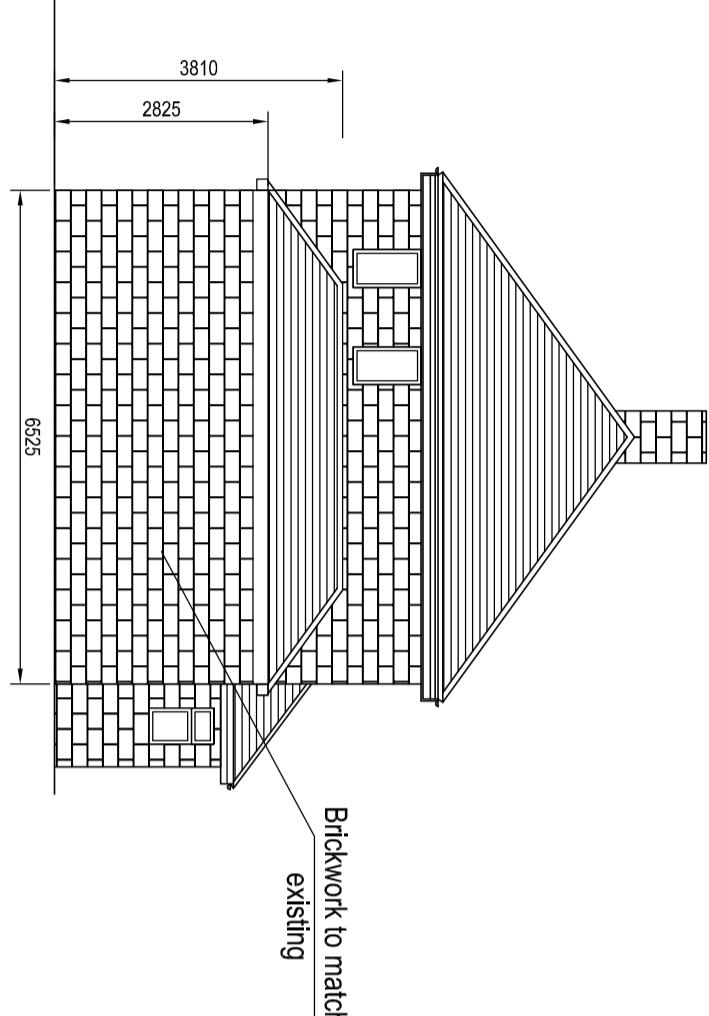

Proposed Left Side Elevation

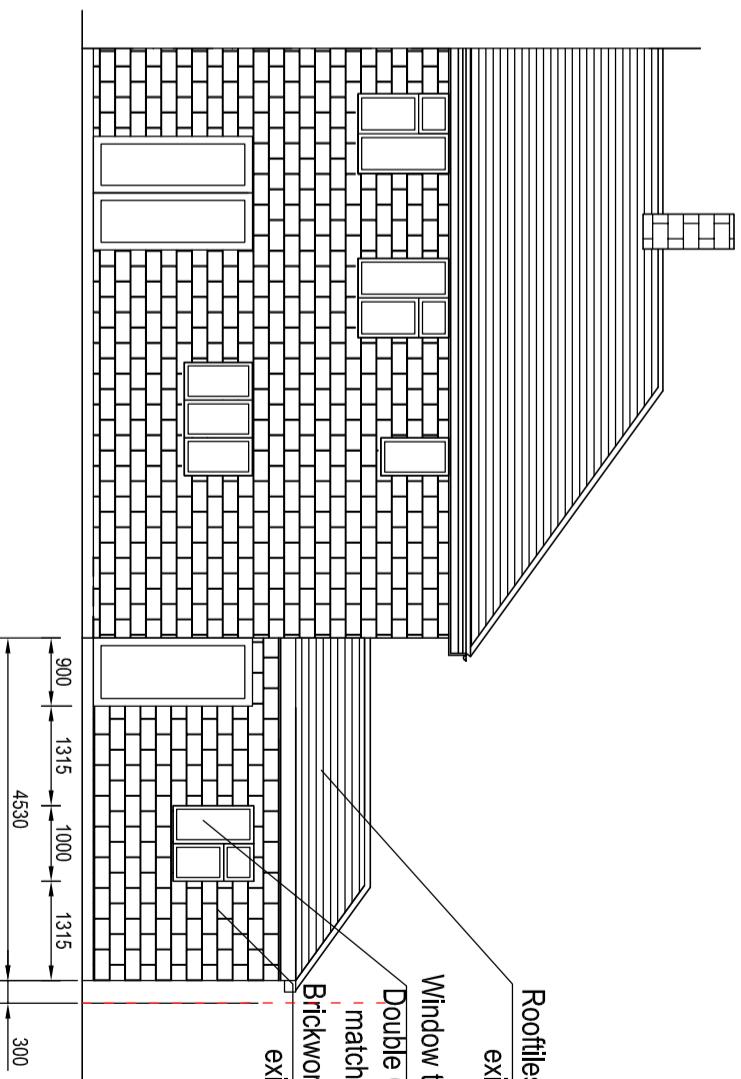

Proposed Rear Elevation

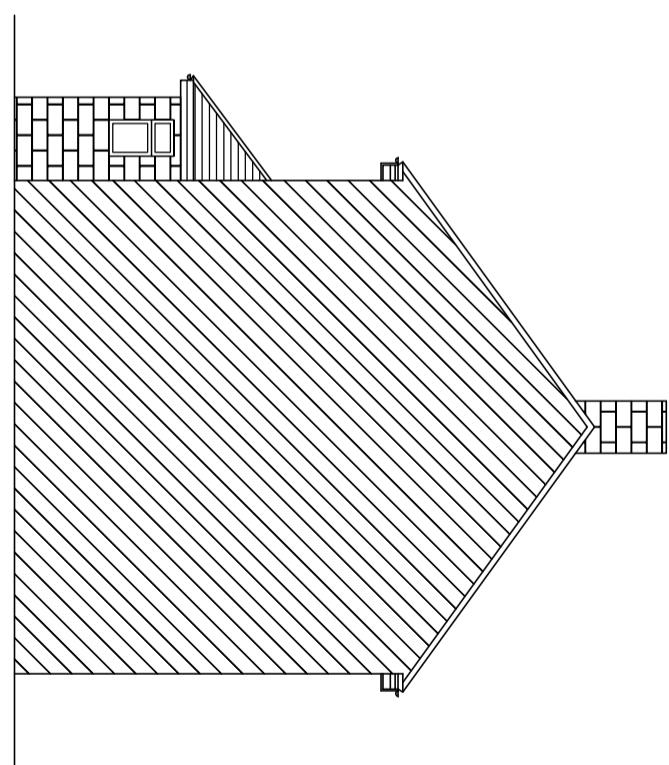

Proposed Right Side Elevation

0 1 2 3 4 5m

SEWA 

ENTERPRISES LTD

Architectural & Structural Design Consultant

Email: info@sewarenterprises.com
M: 07863106679

NOTES
All setting out dimensions is to be checked and verified on site by contractor before any commencement of the works. Any discrepancies or client instructed changes to be referred to Sewa Enterprises Ltd. All dimensions in millimeters unless otherwise stated. This drawings is copyrighted and no part of it is to be extracted, amended or removed without gaining permission in formal writings.

Copyright © 2022, Sewa Enterprises Ltd.

PROJECT TITLE:
Single Storey Side Extension involving
demolition of existing detached garage.

ADDRESS:
33 Bramble Close, Uxbridge, UB8 3QE

DRAWING TITLE:
Proposed Elevation

PROJECT STAGE:
Drawings for Planning Approval

REFERENCE NO:
22_15_33 Bramble close,
Uxbridge, UB8 3QE
DRAWING NO: SWPLN/22/15/04

REVISIONS	REV. NO.	DATE	DETAILS
			SCALE: 1:100 @ A3 DATE: SEP 2022