



PROPOSED GROUND FLOOR PLAN
SCALE 1:100

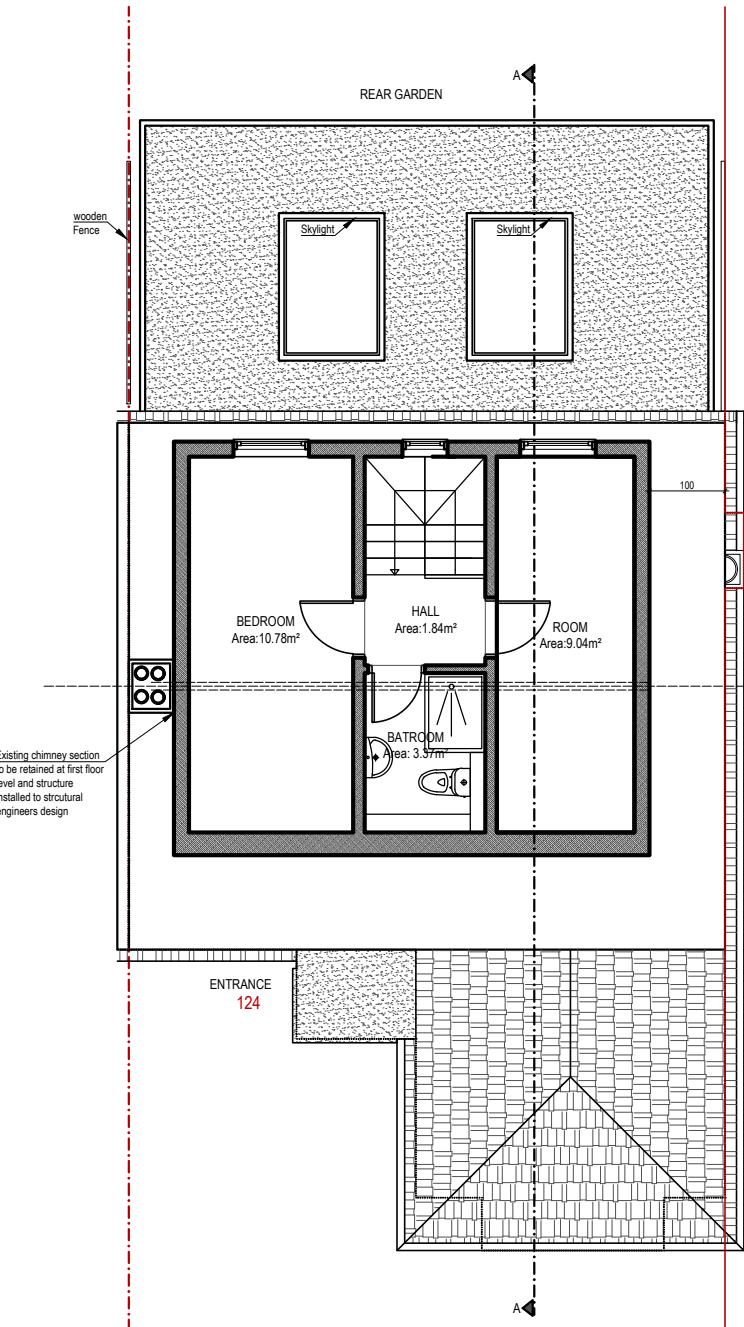


PROPOSED LOFT PLAN
SCALE 1:100

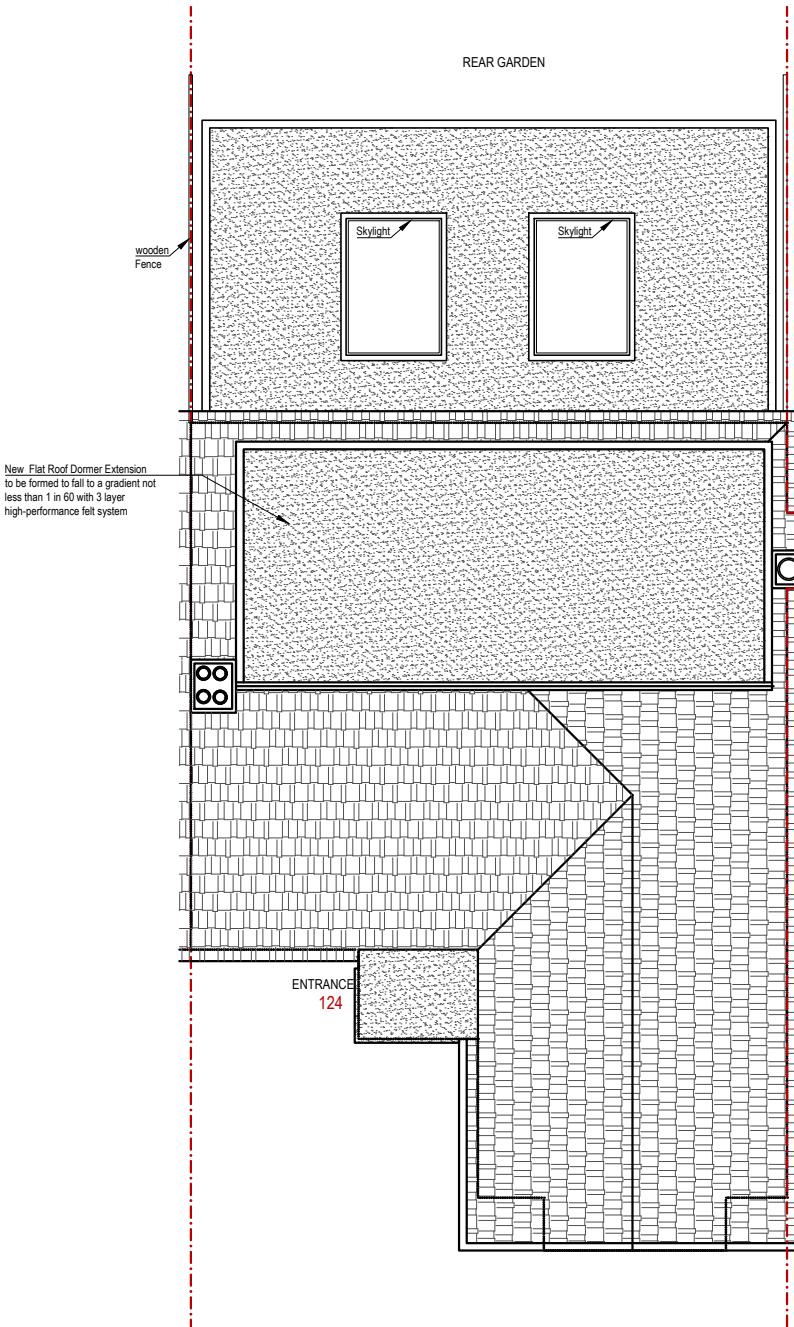


PROPOSED ROOF PLAN
SCALE 1:100

NOTE:
 1- All dimension in centimeters.
 2- All dimensions to be verified on site. Do not scale directly on drawing.
 3- No work shall commence until all approvals and agreements have been obtained.
 These include Planning and Building Regulations,
 Thames Water and Party Wall.
 4- The Copyright of this drawing belong to Gulener LTD. TA/ Gulener Architectural
 Consultancy.

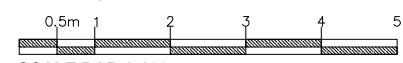

SCALE BAR 1:100

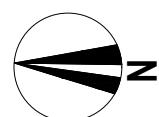

DRAWING DESCRIPTION
LAWFUL CERTIFICATE FOR LOFT CONVERSION

DRAWING TITLE
02_PROPOSED FLOOR PLANS_A3_HA4 6HH

SCALE: 1:100 @ A3
NUMBER / REV.: Rev 3
DATE: May 2025

PROJECT'S ADDRESS:

124 Herwyn Avenue
 Ruislip HA4 6HH

CLIENT
 Mr Piotr Lizon

GULENER
 ARCHITECTURAL CONSULTANCY
 GULENER LTD.
 27 Grammere Avenue,
 Wembley, London
 HA9 8TB
 +44 7365 743581
 info@gulenerarchitecture.co.uk

GULENER