


Ground Floor


First floor

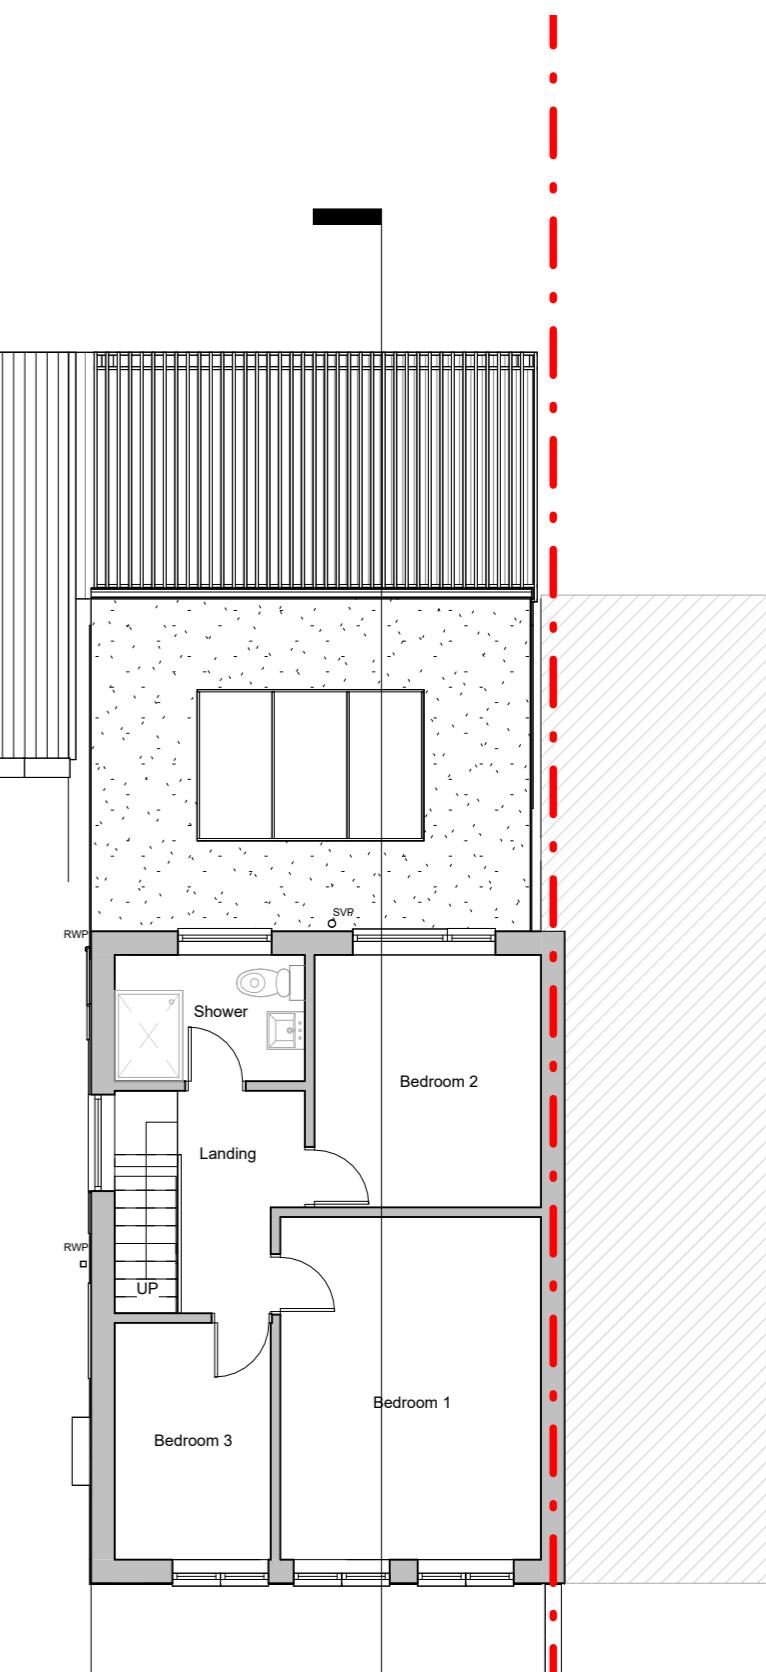

A horizontal graphic scale bar consisting of a series of alternating black and white segments. The segments are of equal width and are separated by thin white gaps. Above the scale, the numbers 0, 1, 2, 3, 4, 5, and 10 are printed in a black sans-serif font. The scale is labeled "GRAPHIC SCALE: 1:100" in a black sans-serif font at the bottom left.

4 Maylands Drive, Uxbridge

Scale @ A3 1 : 100	Drawing number 103	No.	Description	Date
Date 20/05/2022	Rev B	A	Planning Issue	20/05/2022
Drawn by S. Girn		B	Planning Amendment	10/08/2022

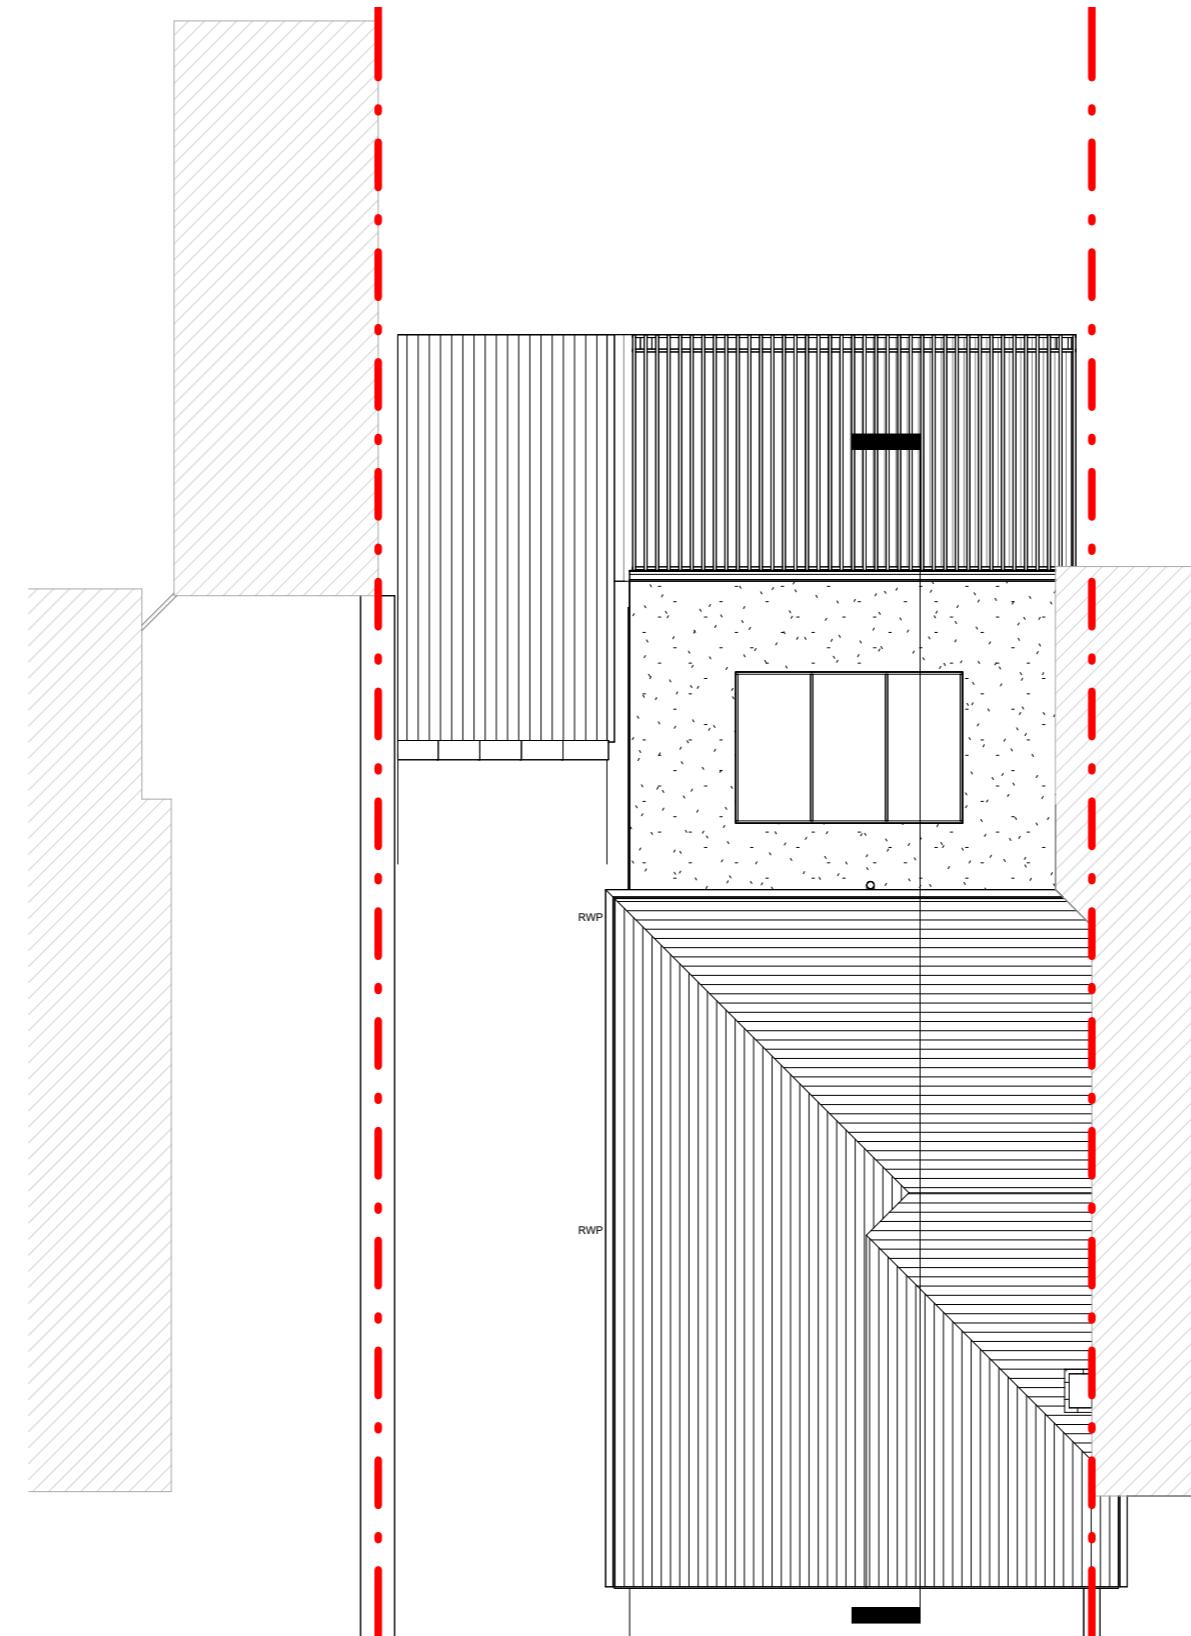

Roof Plan

A horizontal graphic scale consisting of a series of black and white alternating squares. The scale is marked with numerical values: 0, 1, 2, 3, 4, 5, and 10. The value 10 is positioned at the far right end of the scale. Below the scale, the text "GRAPHIC SCALE: 1:100" is printed in a bold, black, sans-serif font.

4 Maylands Drive, Uxbridge

Proposed Roof Plan

Scale @

1 : 1

1

20/05/2022

Draw

S. G.

Drawing number

10

1

No.	Description	Date
A	Planning Issue	20/05/2022
B	Planning Amendment	10/08/2022



Front Elevation



RHS Elevation

0 1 2 3 4 5 10
GRAPHIC SCALE: 1:100

4 Maylands Drive, Uxbridge		Scale @ A3 1 : 100	Drawing number 203	No. Description Date A Planning Issue 20/05/2022 B Planning Amendment 10/08/2022
Proposed Elevations		Date 20/05/2022		
Drawn by S. Girn		Rev		
		B		



Rear Elevation




LHS Elevation



4 Maylands Drive, Uxbridge
Proposed Elevations

Scale @ A3
1 : 100
Drawing number
204
Date
20/05/2022
Rev
Drawn by
S. Gim

No.	Description	Date
A	Planning Issue	20/05/2022
B	Planning Amendment	10/08/2022

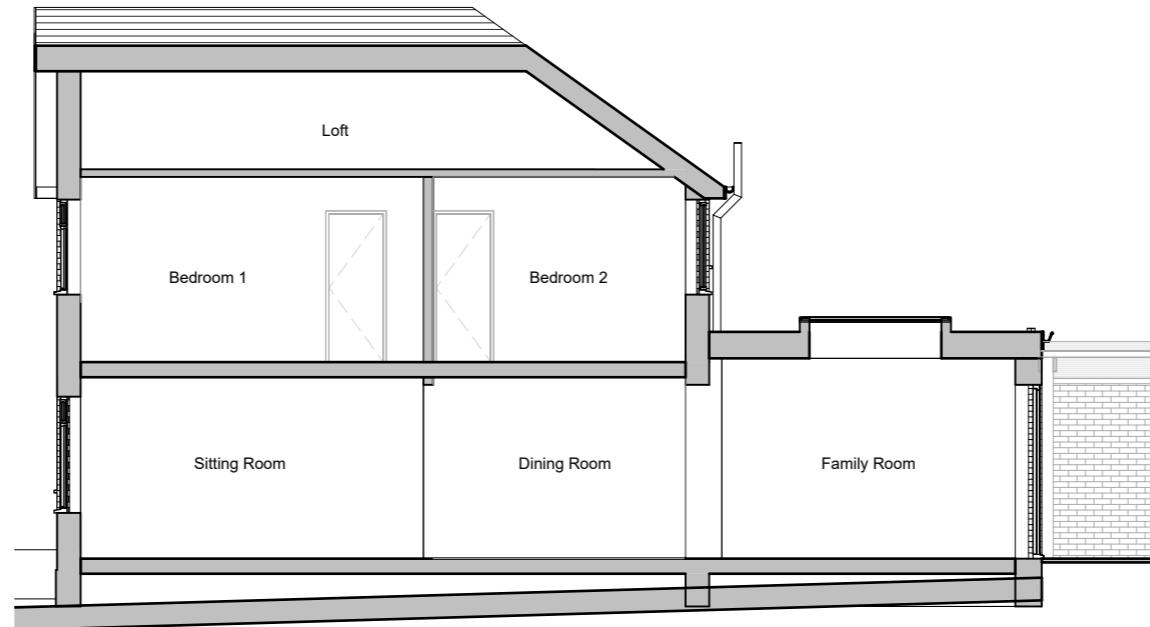

Section 1



4 Maylands Drive, Uxbridge		Scale @ A3 1 : 100	Drawing number 302	No.	Description	Date
		Date 20/05/2022	Rev	A	Planning Issue	20/05/2022
		Drawn by S. Girn	B	B	Planning Amendment	10/08/2022
Proposed Sections						