



NOTES

Proposed alterations and additions to existing dwelling.

Proposed rear extension to as shown for open plan kitchen area.

Materials to match existing.

Proposed new front door position as shown.

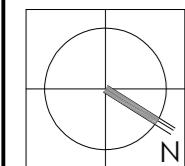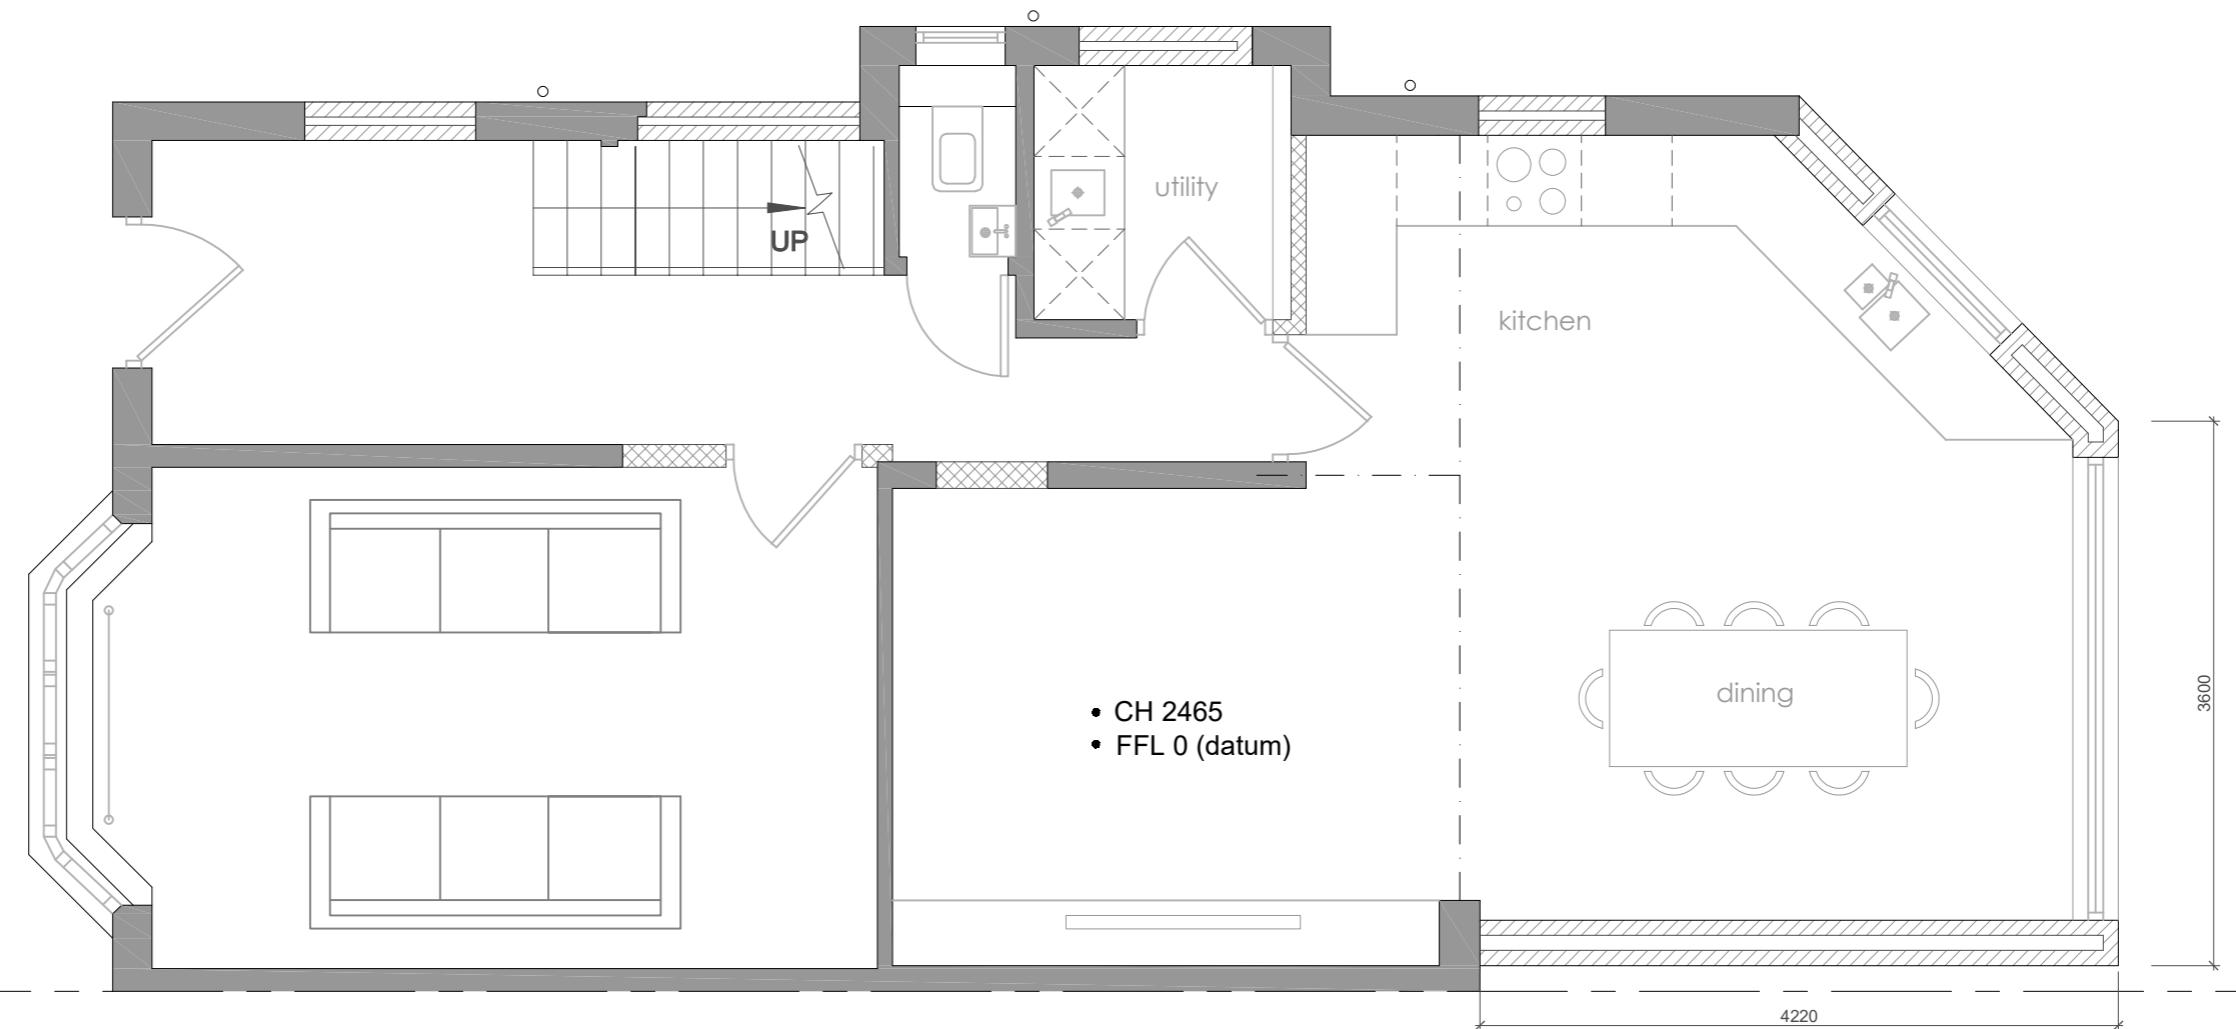

**13 F PROPOSED GROUND FLOOR PLAN**

SCALE 1:50 @ A3

PLANNING ISSUE

All shown dimensions to be used in preference to scaled dimensions. Verify all dimensions on site prior to commencement of work.  
All work shall conform to British Standards, Planning Approvals and Building Regulations.  
This drawing is copyright and shall not be used or reproduced without the written consent of Arc8 Projects Ltd.

ISSUE	DATE	AMENDMENT	ISSUE	DATE	AMENDMENT	PROJECT	ADDRESS	CLIENT	SCALE	DATE	DWN BY	PROJECT	DWG NO.
A	29/11/2021	CLIENT ISSUE	F	13/12/2023	PLANNING ISSUE	ALTERATIONS & EXTENSIONS	97 Cardinal Rd, Ruislip HA4 9PU	Mr.A.Gjata	1:50	nov 2021	RH	1023	13
B	01/02/2022	CLIENT ISSUE				THE STUDIO WALLED GARDEN DOWNS LANE KT22 8JW			M: 07976480052	E: info@arc8projects.com			
C	07/03/2022	PLANNING ISSUE				arc8 projects							
D	26/05/2022	PLANNING ISSUE				www.arc8projects.com							
E	30/11/2023	PLANNING ISSUE				Architects & consultants							

F