



FRONT ELEVATION




SIDE ELEVATION

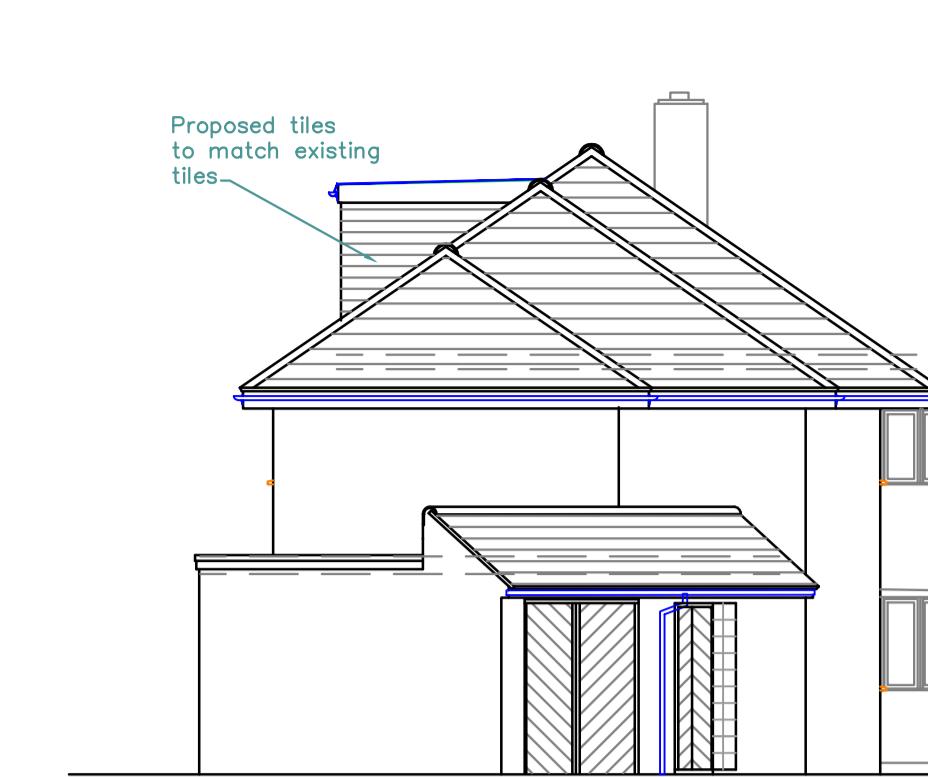


REAR ELEVATION

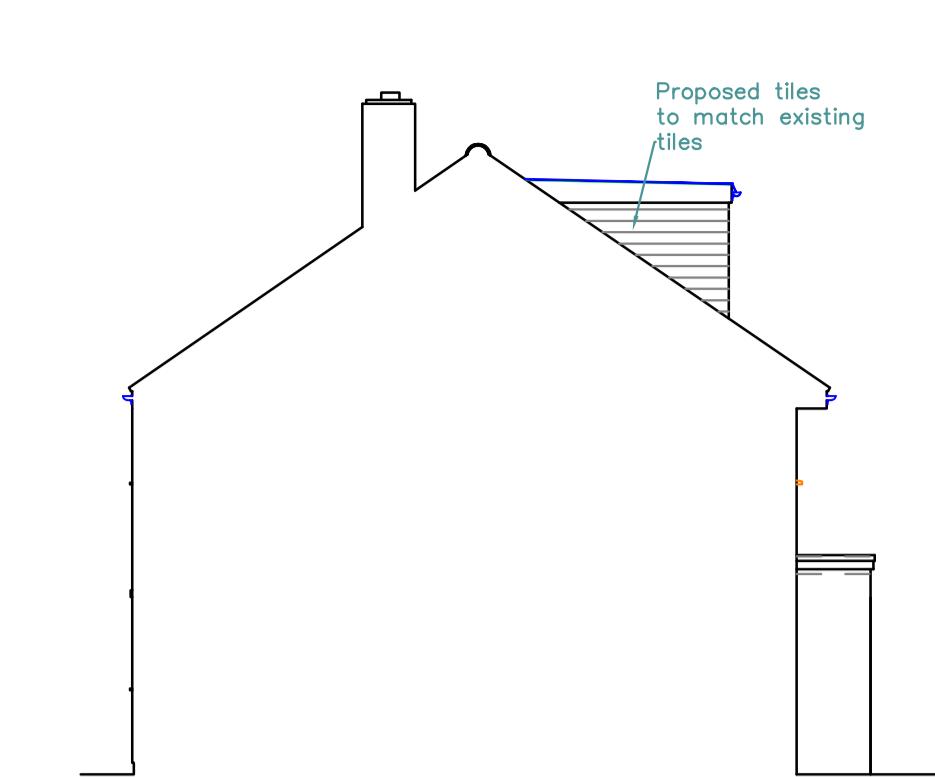


PARTY SIDE ELEVATION

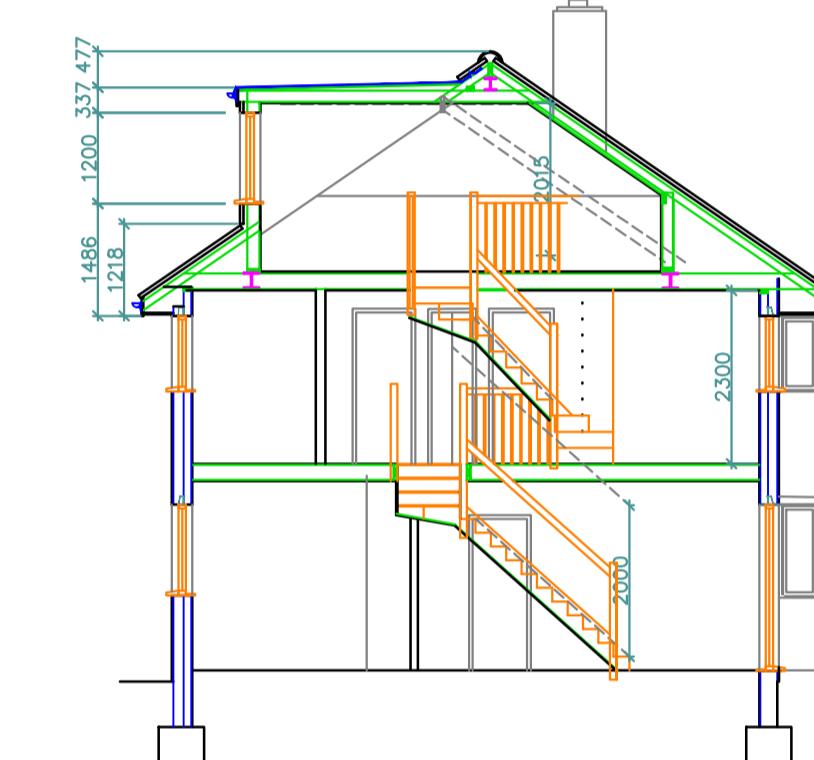


SECTION A-A

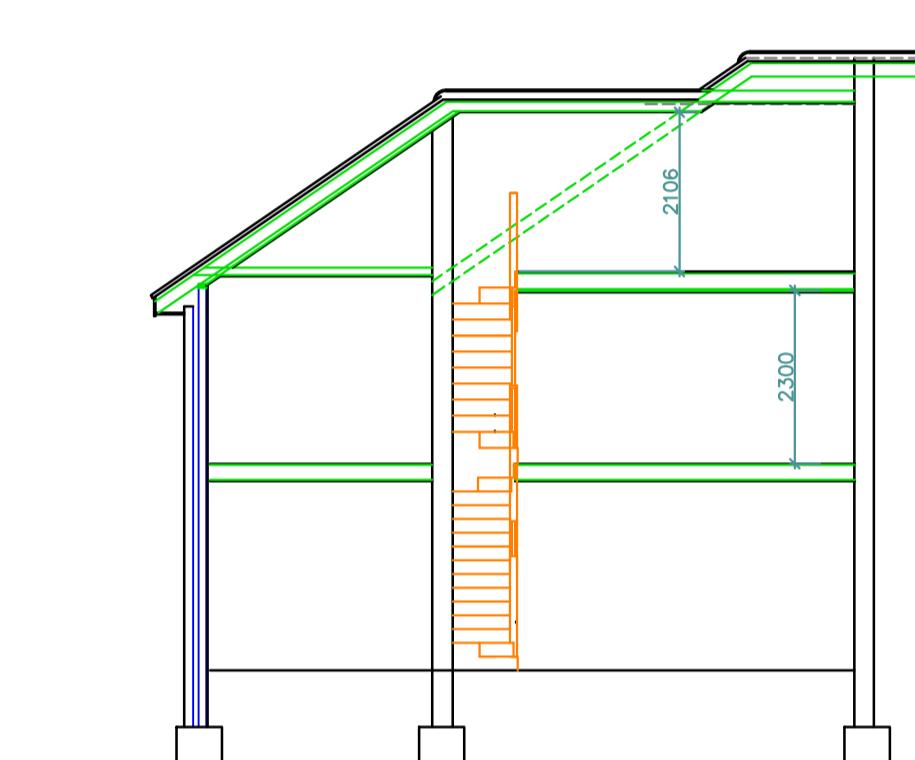


SECTION B-B

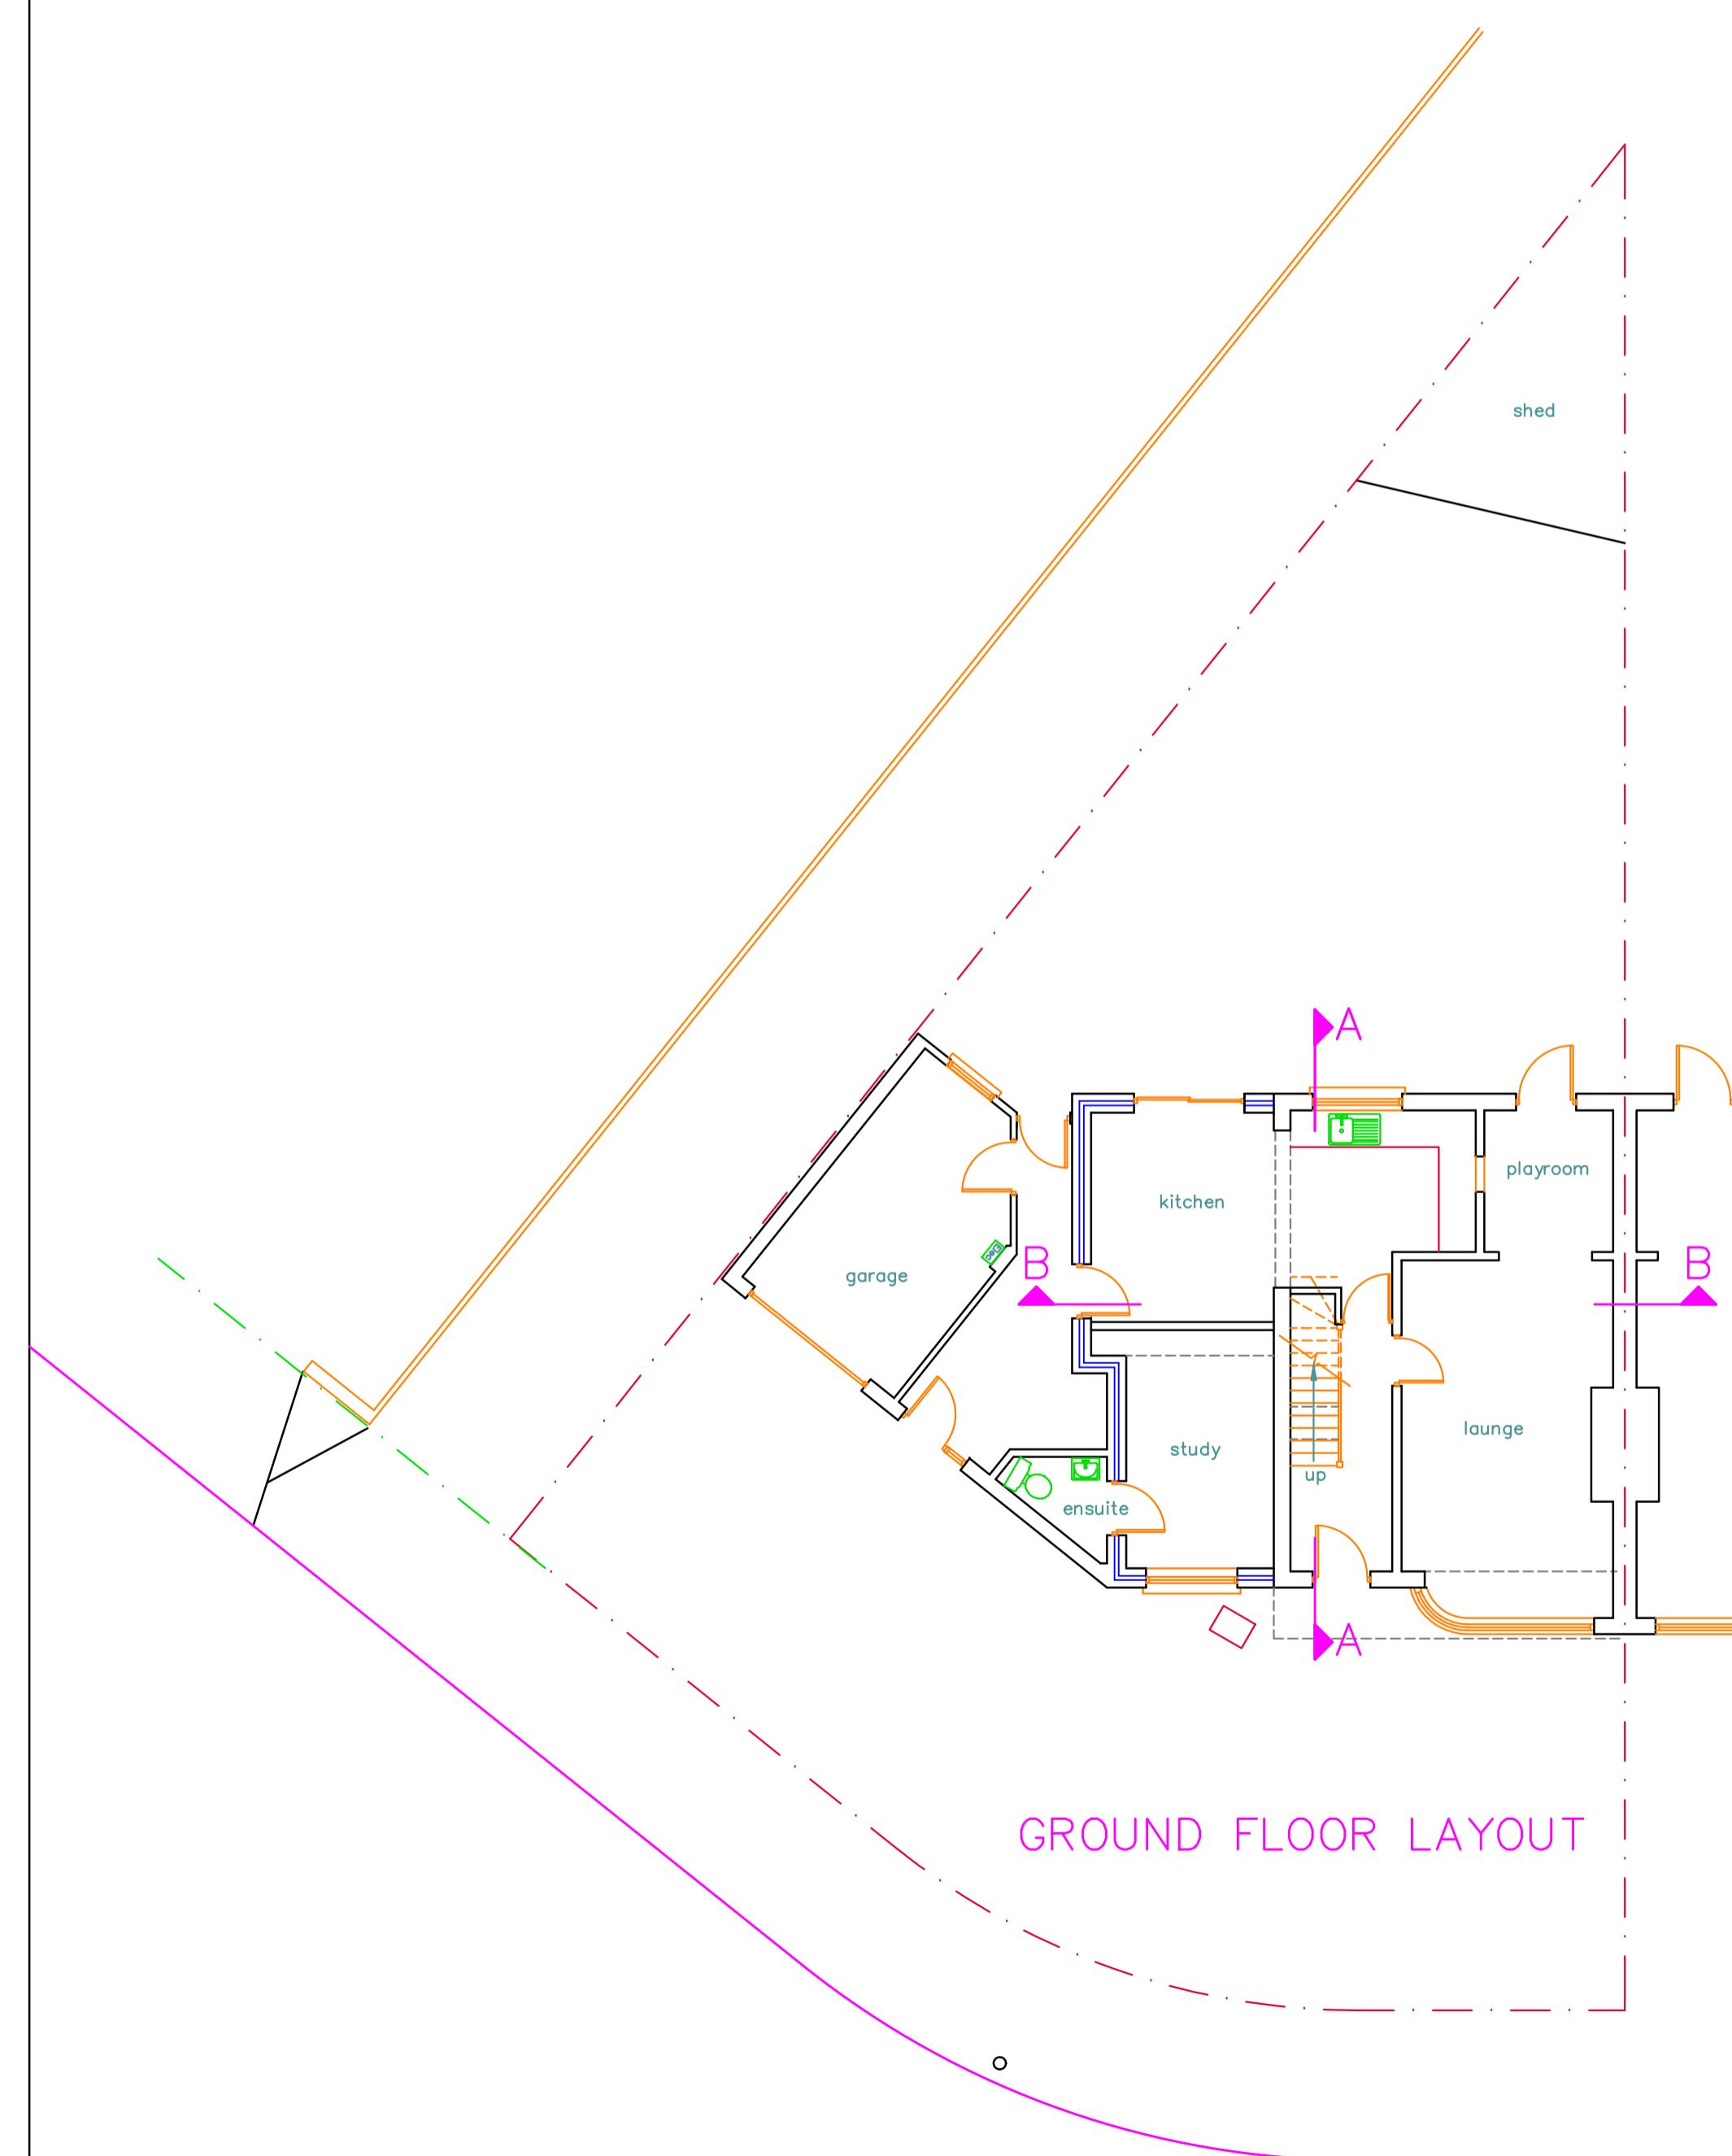

GROUND FLOOR LAYOUT

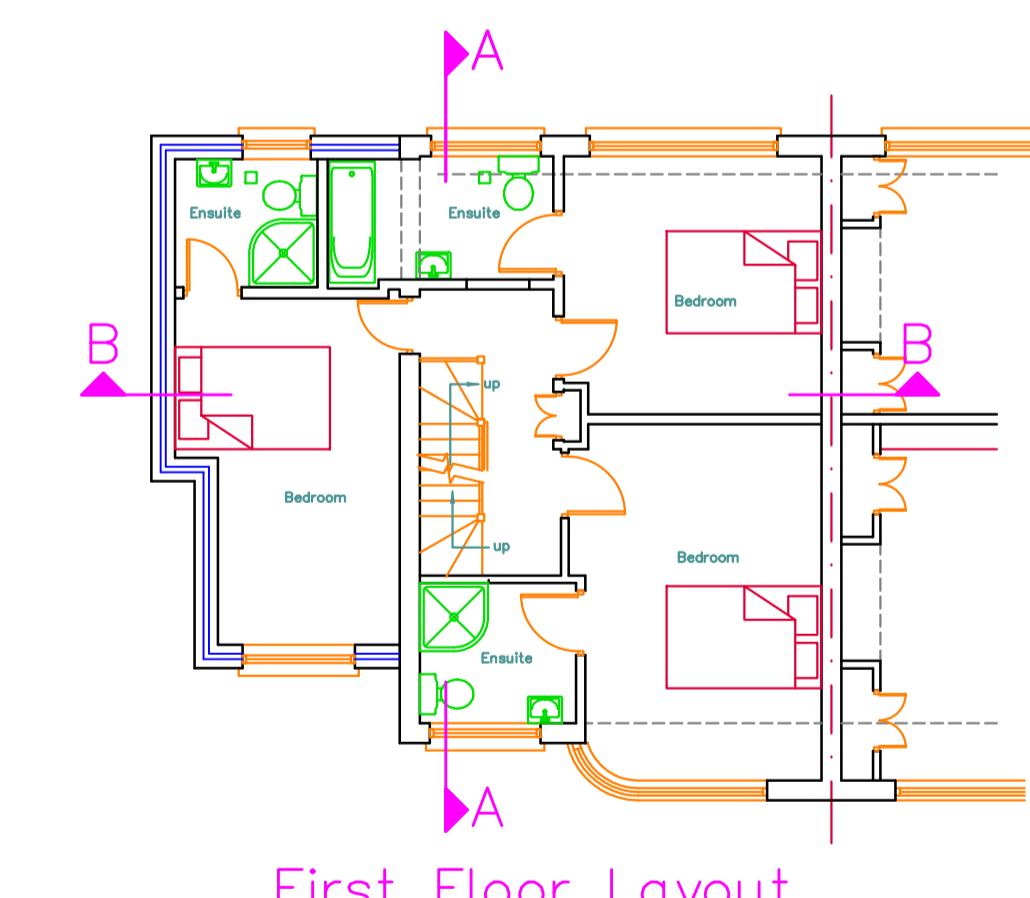

First Floor Layout

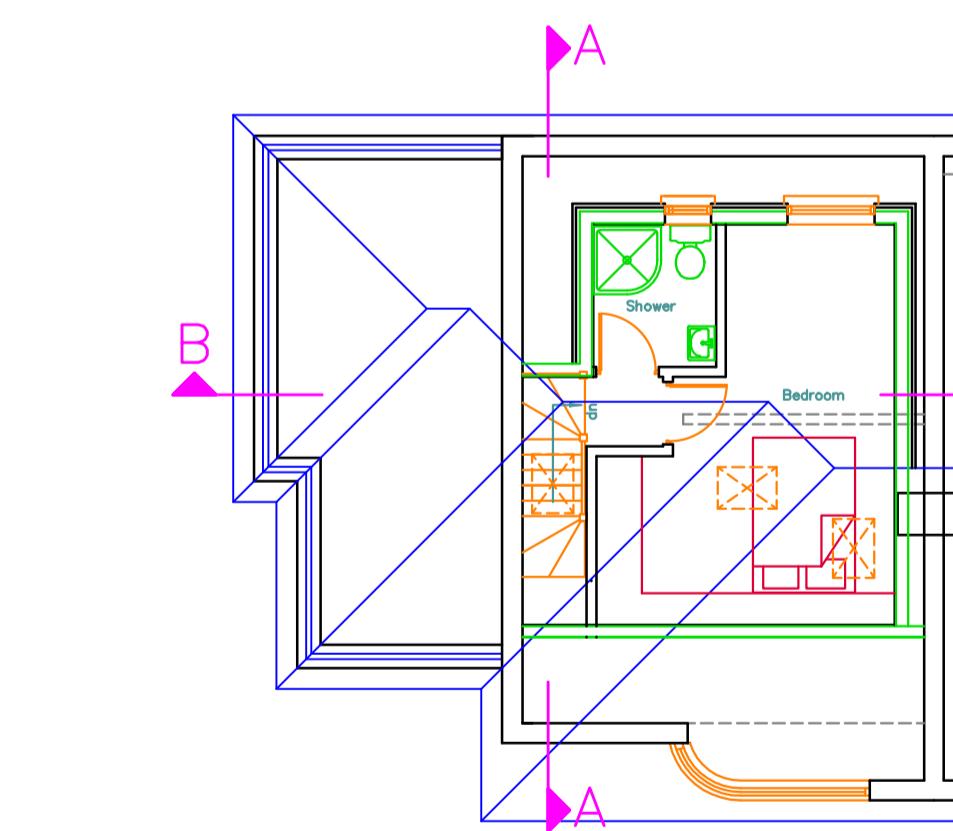


Attic Layout

1. Do not scale from this drawing.
2. All dimensions to be checked on site before ordering materials or commencing work.
3. In case of discrepancies in drawings, calculations or details refer to TOWERS ASSOCIATES LTD. for clarification: Unilateral decisions by contractors will not be accepted.
4. For any information not covered by these drawings refer to TOWERS ASSOCIATES LTD. for clarification: Unilateral decisions by contractors will not be accepted.
5. The contractor must ensure that work is being carried out to the latest revisions of all the working drawings.
6. It is the contractors responsibility to inform the local authority before work commences on site, and at all prescribed stages of work. All to the District Surveyors satisfaction.
7. If work commences on site before full plans approval has been given, TOWERS ASSOCIATES LTD accept no responsibility for any additional work or materials that the District Surveyor may require.

B. This drawing and all copies produced therefrom remain the copyright and property of TOWERS ASSOCIATES LTD. It may only be reproduced with TOWERS ASSOCIATES LTD and all copies must be returned to TOWERS ASSOCIATES LTD if demanded.

By using this drawing the user and his or her employer signify their agreement of the above terms and conditions.

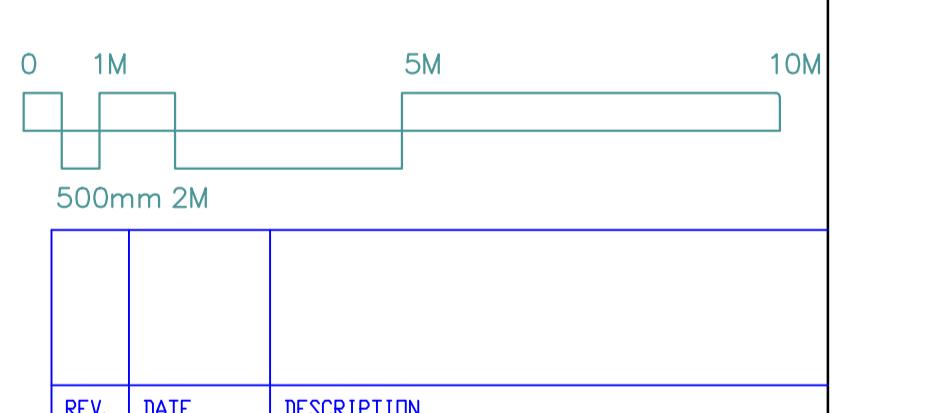

JOB
21 PINE GARDENS,
RUISLIP, HA4 9TN

TITLE
PROPOSED LAYOUT

DRG. No. 3369-04 REV. -

SCALE: 1:100 Copyright 2025 DRN. BY JV

DATE JAN 25

CHECKED PDN

DATE JAN 25

TEL. 01895 812 822

WEB: www.towers-associates.com

TOWERS ASSOCIATES LTD
Harefield Oil Terminal, Harefield, Middx. UB9 6JL
TEL. 01895 812 822
WEB: www.towers-associates.com