

Scale 1:100




1 Existing Front Elevation

SCALE: 1:100


2 Existing Rear Elevation

SCALE: 1:100

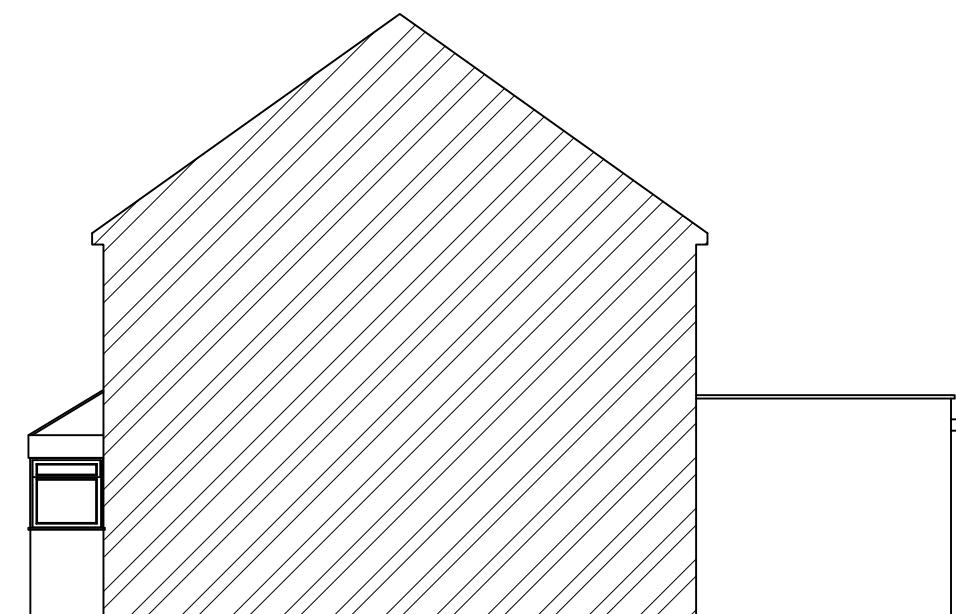

3 Existing Side Elevation

SCALE: 1:100

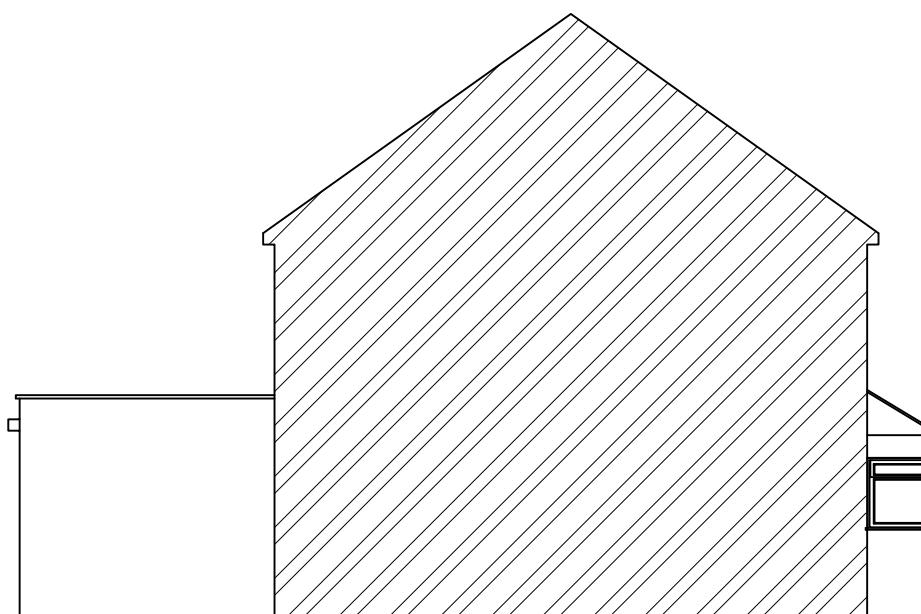

4 Existing Side Elevation

SCALE: 1:100

Notes:

1. THIS DRAWING IS COPYWRITTEN AND IT MAY NOT BE REPRODUCED IN WHOLE OR PART OR USED FOR THE MANUFACTURE OF ANY ARTICLE WITHOUT THE EXPRESS PERMISSION OF THE COPYRIGHT HOLDERS.
2. WORK TO FIGURED DIMENSIONS ONLY.
3. THIS DRAWING IS TO BE READ IN CONJUNCTION WITH ALL RELEVANT ARCHITECTS AND ENGINEER'S DRAWINGS AND SPECIFICATIONS.
4. ALL PROPOSED MATERIALS ARE TO MATCH THE EXISTING, BRICKWORK TO MATCH AS CLOSELY TO THE EXISTING, ROOF TILES TO MATCH EXISTING, GLAZING TO MATCH EXISTING.
5. GLAZING SHOWN ON THE BOUNDARY IS TO CONTAIN OBSCURED GLASS

REV:	DESCRIPTION:	BY:	DATE:
STATUS: Planning			
 MSD Design + Build			
CLIENT: Mr & Mrs Odulana 19 Kingsash Drive Hayes UB4 9RG			
ARCHITECT: MSD Design & Build E: msdbuilddesign@gmail.com T: 07849966744			
SITE: 19 Kingsash Drive Hayes			
TITLE: Existing Elevations			
SCALE AT A3:	1:100	DATE:	Feb 2025
PROJECT NO:	19KD	DRAWING NO:	19KD/003/PL
REVISION:	A	DRAWN:	CHECKED: