



PLANNING

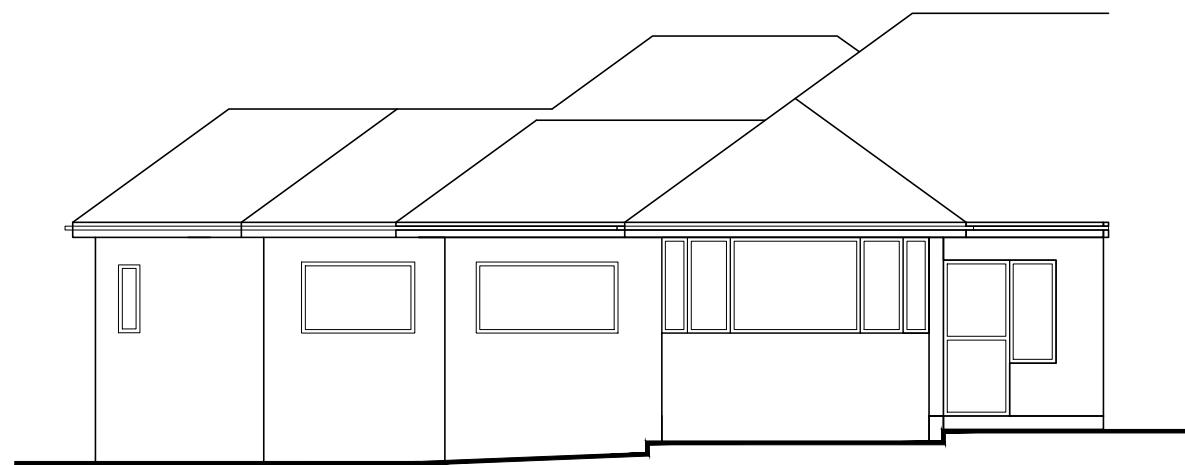


PROPOSED FRONT ELEVATION

1:100

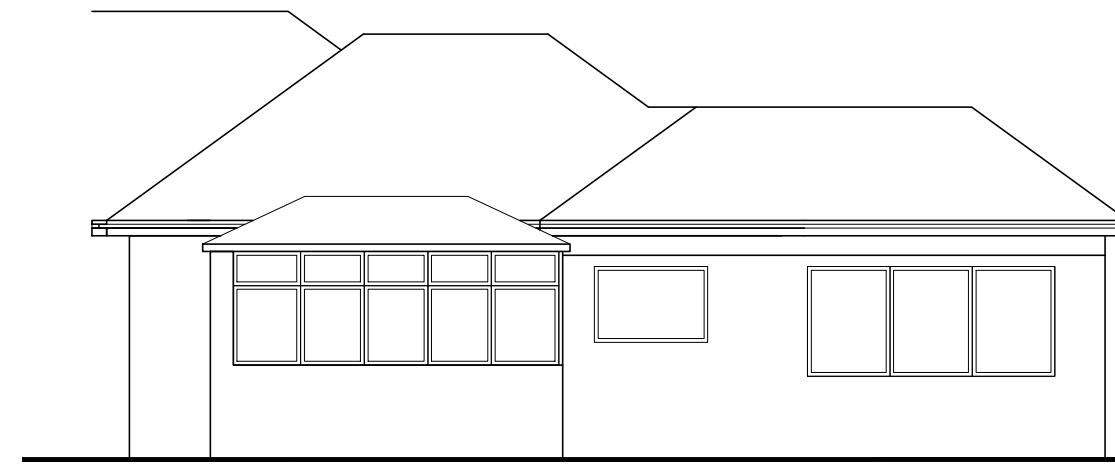

PROPOSED REAR ELEVATION

1:100

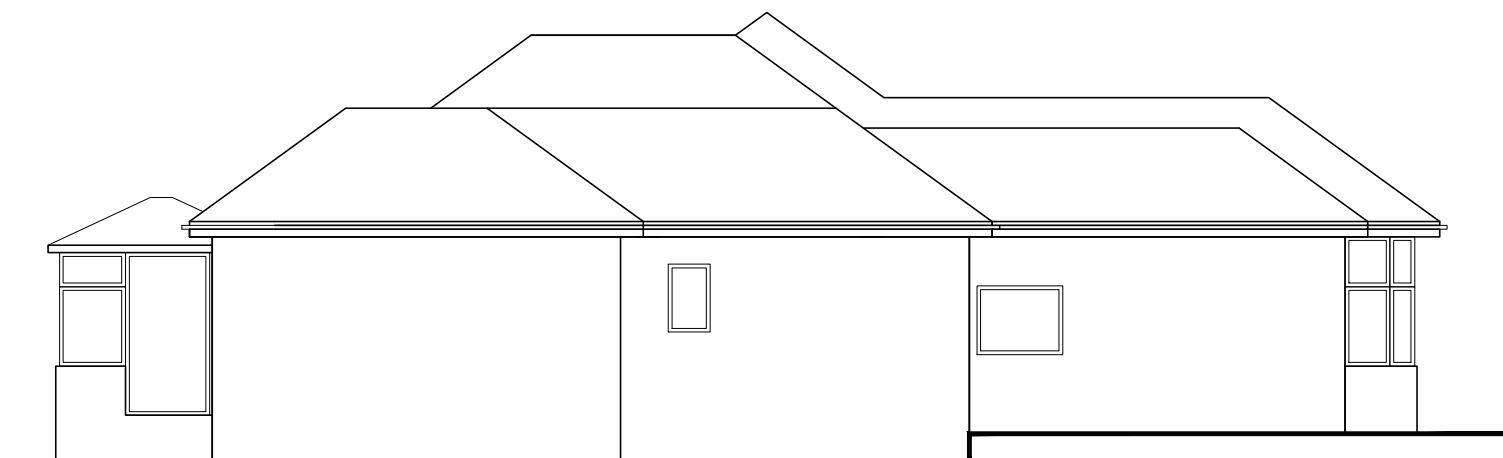

PROPOSED SIDE ELEVATION

1:100

Rev	Description	Date	Drawn	Chkd
 <p>PJUC Architectural Design Solutions</p>				
<p>SUITE 212 - SECOND FLOOR - CITIBASE LOCAL HALESOWEN - NEW ROAD HALESOWEN - WEST MIDLANDS - B63 3HY - TEL: 0121 630 2263</p>				
<p>Client</p> <p>-</p>				
<p>Project</p> <p>35 WINDERMERE AVENUE HA4 9RG</p>				
<p>Title</p> <p>PROPOSED ELEVATIONS</p>				
<p>Scale</p> <p>1:100 @ A3</p>		<p>Date</p> <p>04.10.2022</p>		
<p>Drawing Number</p> <p>50062 - 01 - 05</p>				<p>Revision</p> <p>G</p>
<p>Drawn</p> <p>OM</p>		<p>Checked</p> <p>JG</p>		

