



1.1250 LOCATION PLAN

1 : 1250

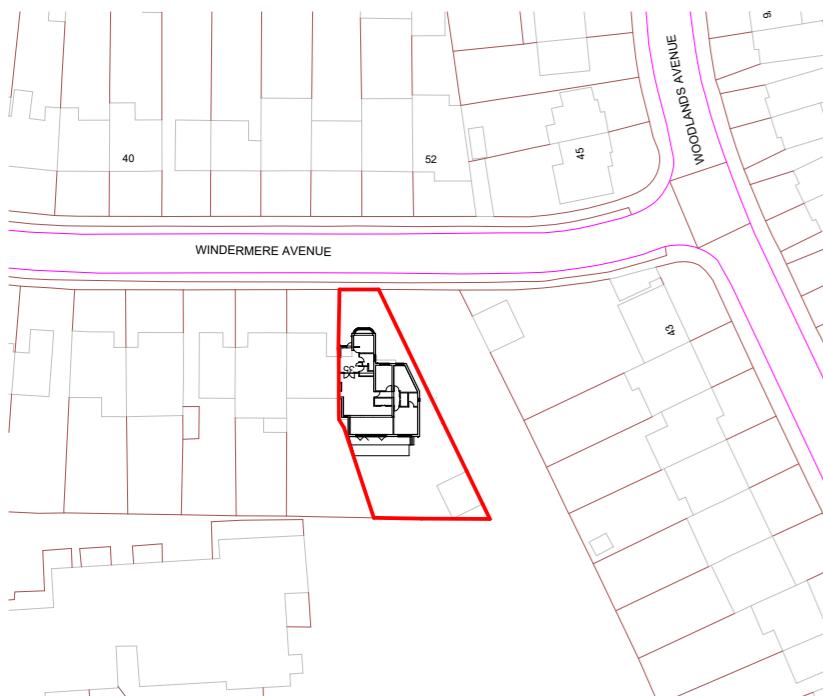


1.1250 BLOCK PLAN

1 : 1250

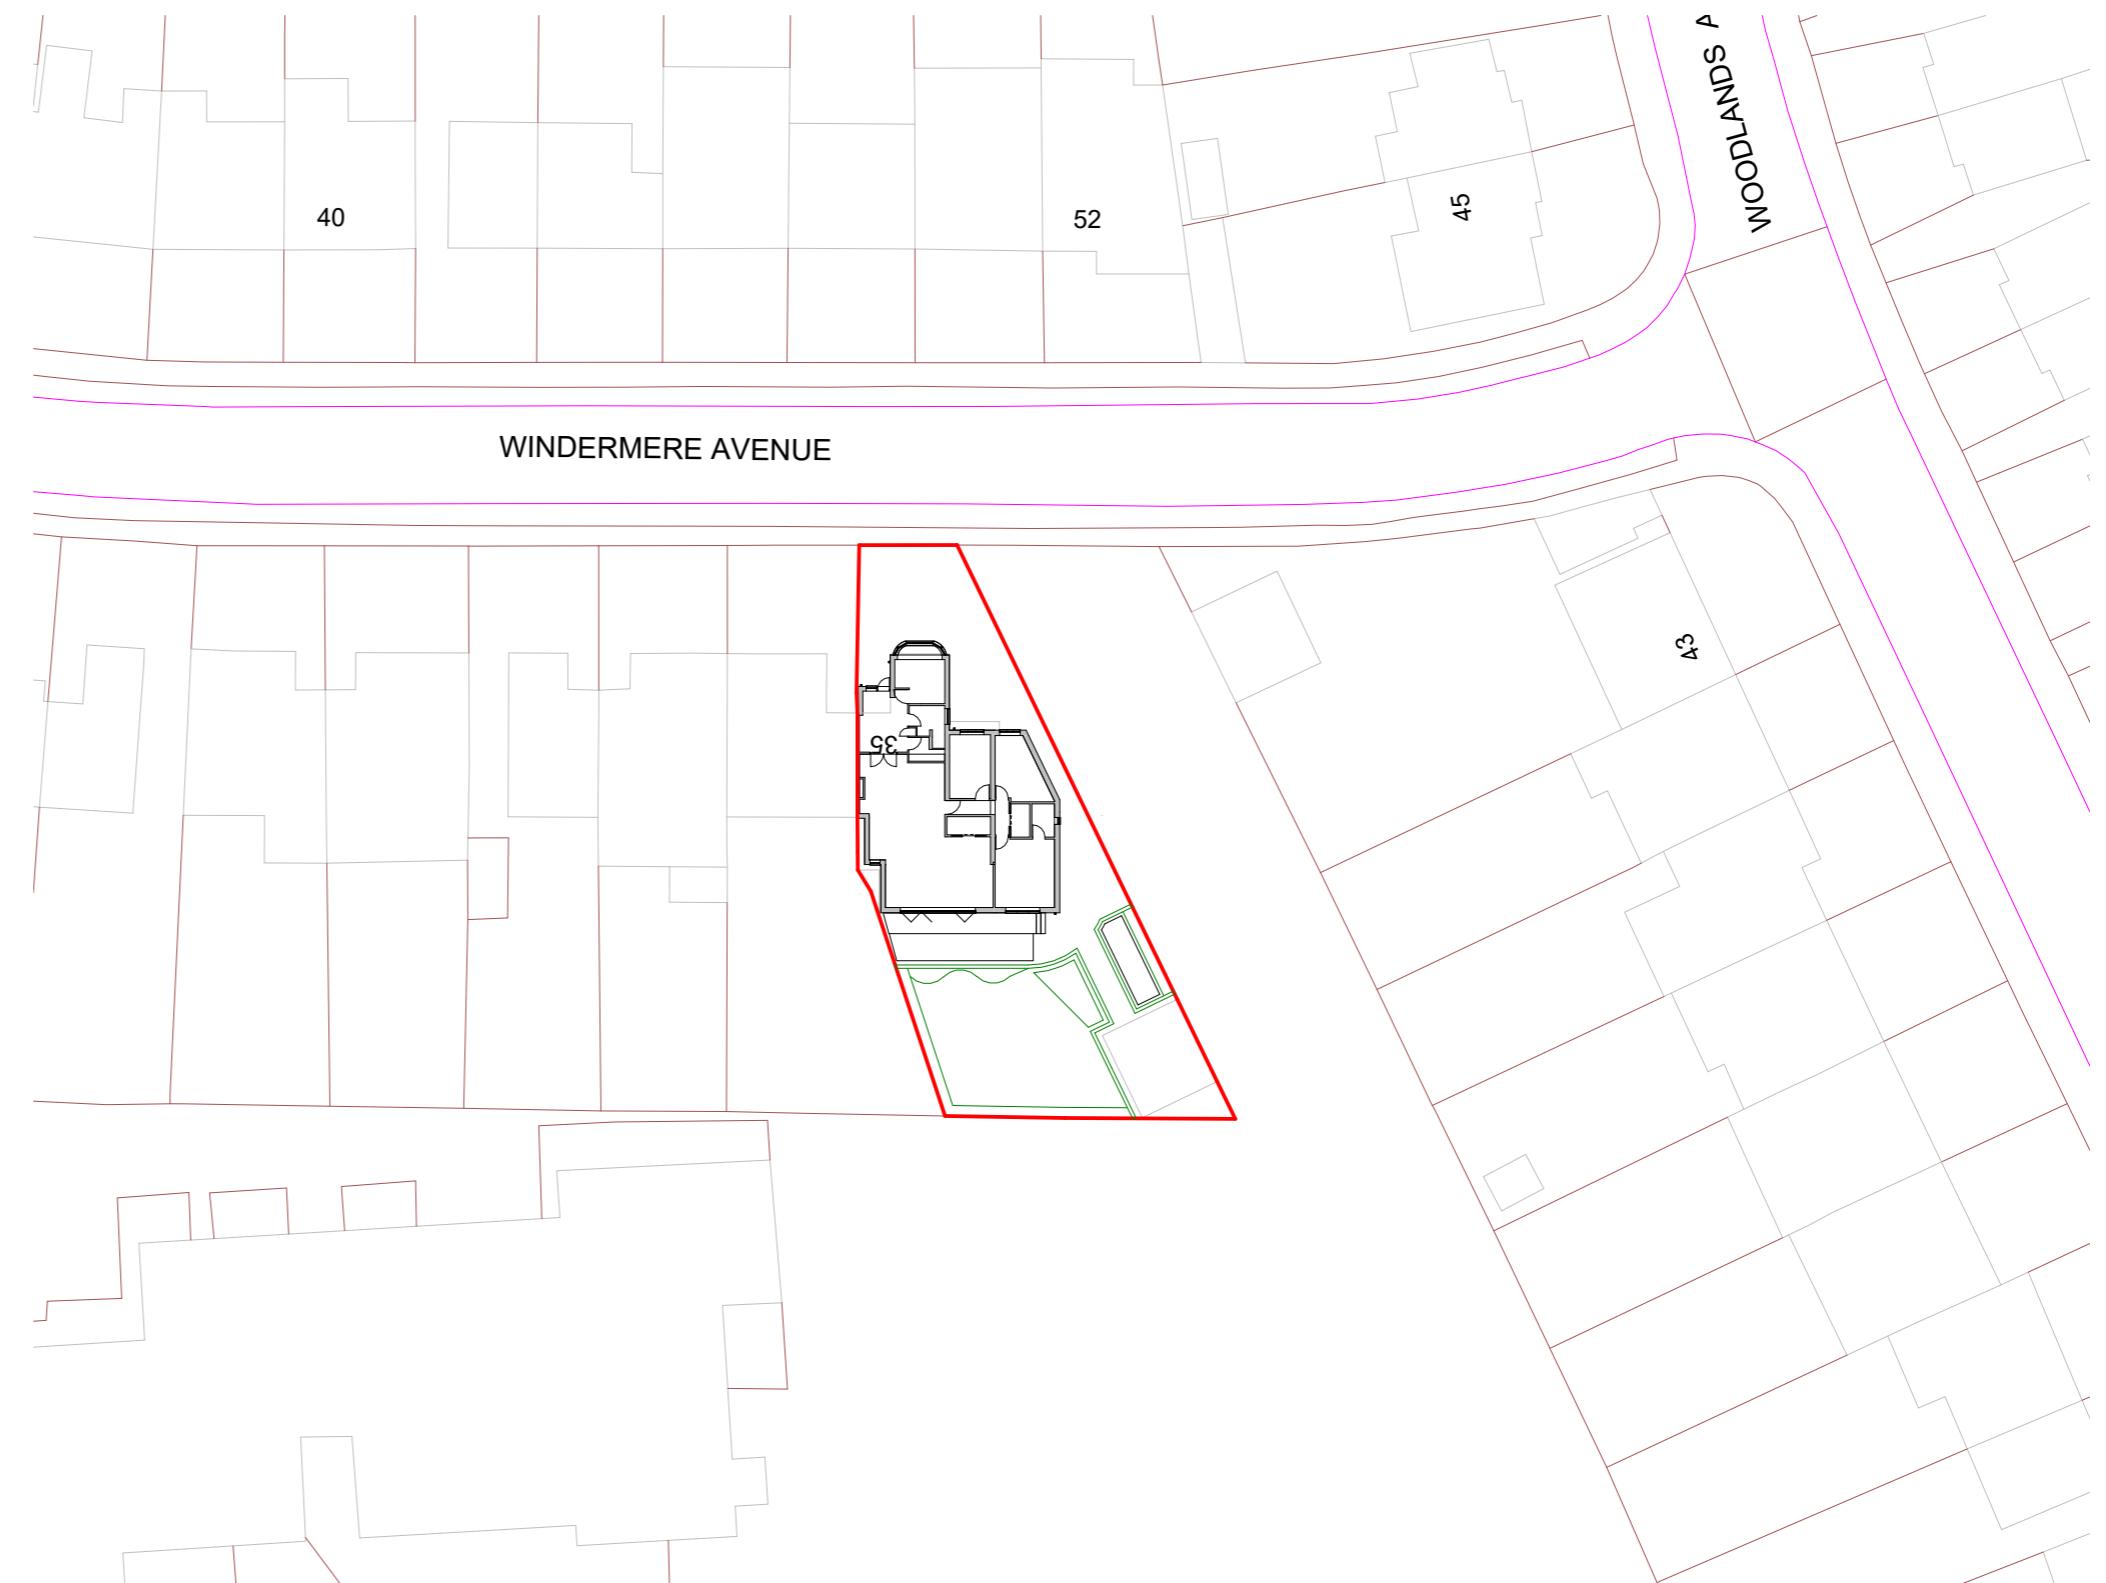


1.500 SITE PLAN

1 : 500

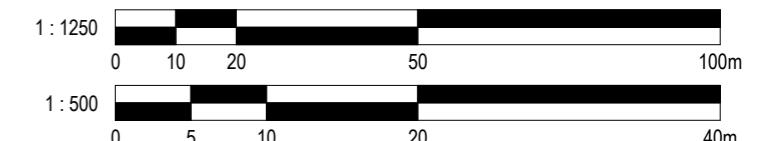


Notes: This drawing is the copyright of PUUC Architecture Limited and may not be reproduced or used except by written permission. The Contractor is to check and verify all building and site dimensions before work is put in hand. The Contractor/Builder is to check and verify with all the Statutory Authorities and the Employer the location and condition of any underground or overhead services or confirm that none exist prior to work commencing on site. The Contractor shall comply with enactments regulations and working rules relating to safety health and welfare of work people.

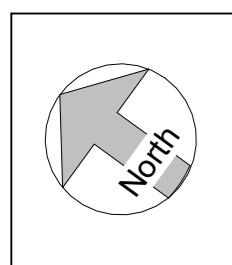


No.	Description	Date

PROJECT		Owner	
SHEET		DRAWING NUMBER	
		Date 29.04.25	Scale (@ A3) - As indicated
		Drawn by LB	DRAWING NUMBER 90023 - 04 - 01
		Checked by RC	REV

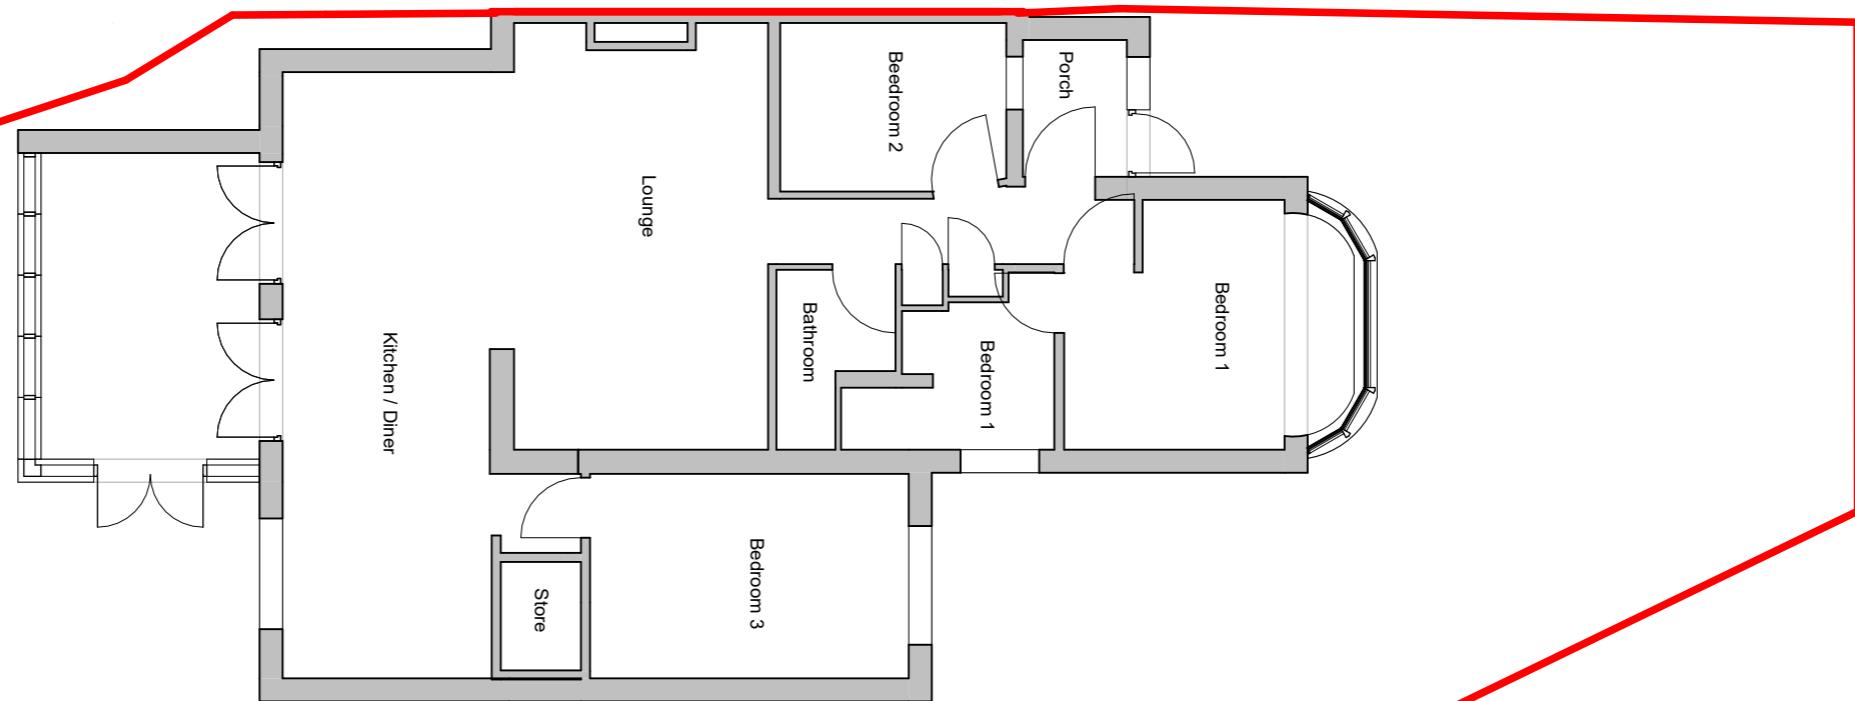

1 : 100 

Notes: This drawing is the copyright of PUUC Architecture Limited and may not be reproduced or used except by written permission. The Contractor is to check and verify all building and site dimensions before work is put in hand. The Contractor/Builder is to check and verify with all the Statutory Authorities and the Employer the location and condition of any underground or overhead services or confirm that none exist prior to work commencing on site. The Contractor shall comply with enactments regulations and working rules relating to safety health and welfare of work people.

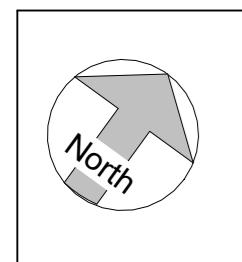

No.	Description	Date
A	Amendments as per Planning request	19.06.25




PROJECT
35 Windermere Avenue, HA4 9RG
SHEET
EXISTING FLOOR PLAN

Owner	
Date 29.04.25	Scale (@ A3) - 1 : 100
Drawn by	DRAWING NUMBER
Checked by RC	REV A
90023 - 04 - 02	



Existing Front Elevation

1 : 100

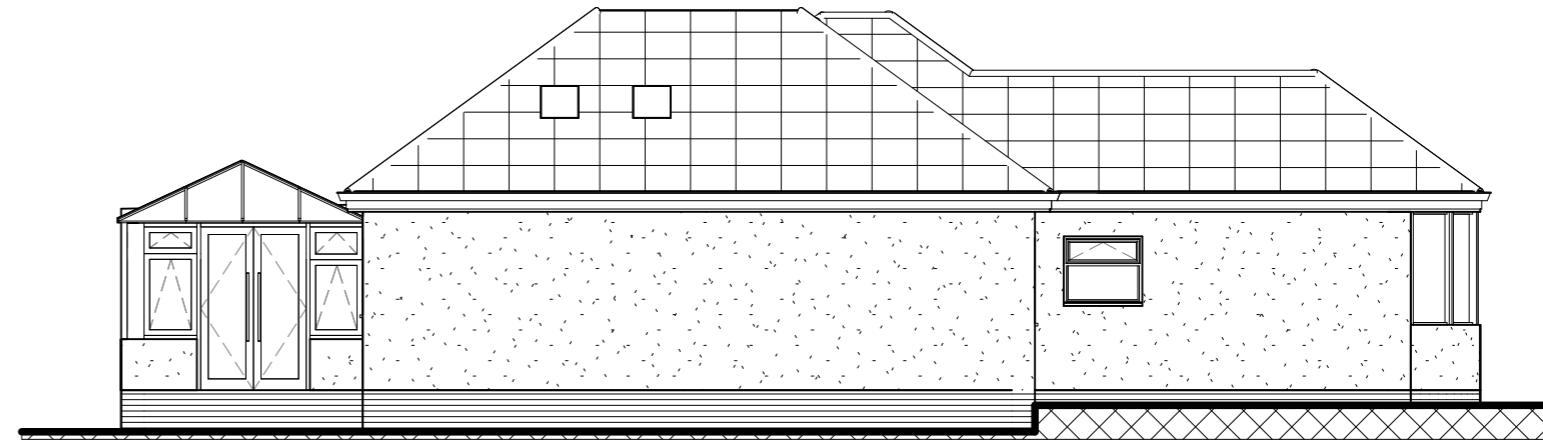


Existing Side Elevation

1 : 100




Existing Rear Elevation

1 : 100

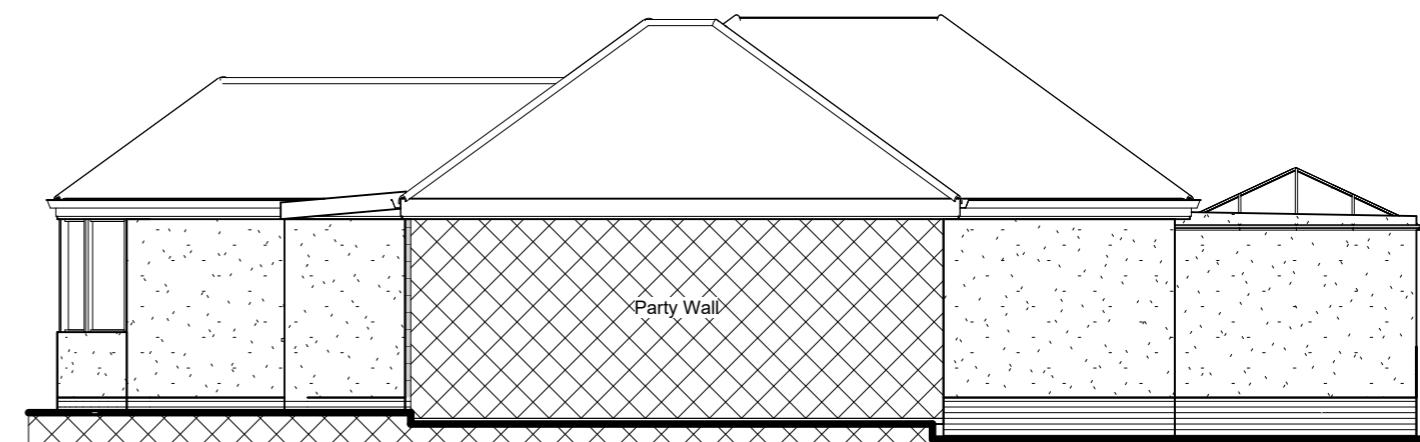


Existing Party Wall Elevation

1 : 100

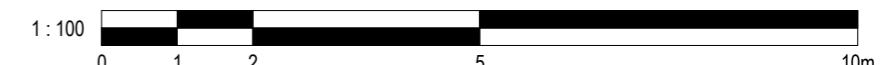


Notes: This drawing is the copyright of PUUC Architecture Limited and may not be reproduced or used except by written permission. The Contractor is to check and verify all building and site dimensions before work is put in hand. The Contractor/Builder is to check and verify with all the Statutory Authorities and the Employer the location and condition of any underground or overhead services or confirm that none exist prior to work commencing on site. The Contractor shall comply with enactments regulations and working rules relating to safety health and welfare of work people.

No.	Description	Date	PROJECT	Owner	
				Date	Scale (@ A3) -
A	Amendments as per Planning request	19.06.25	35 Windermere Avenue, HA4 9RG	29.04.25	1 : 100
			SHEET	Drawn by	DRAWING NUMBER
			EXISTING ELEVATIONS	Author	90023 - 04 - 03
				Checked by	REV
				RC	A

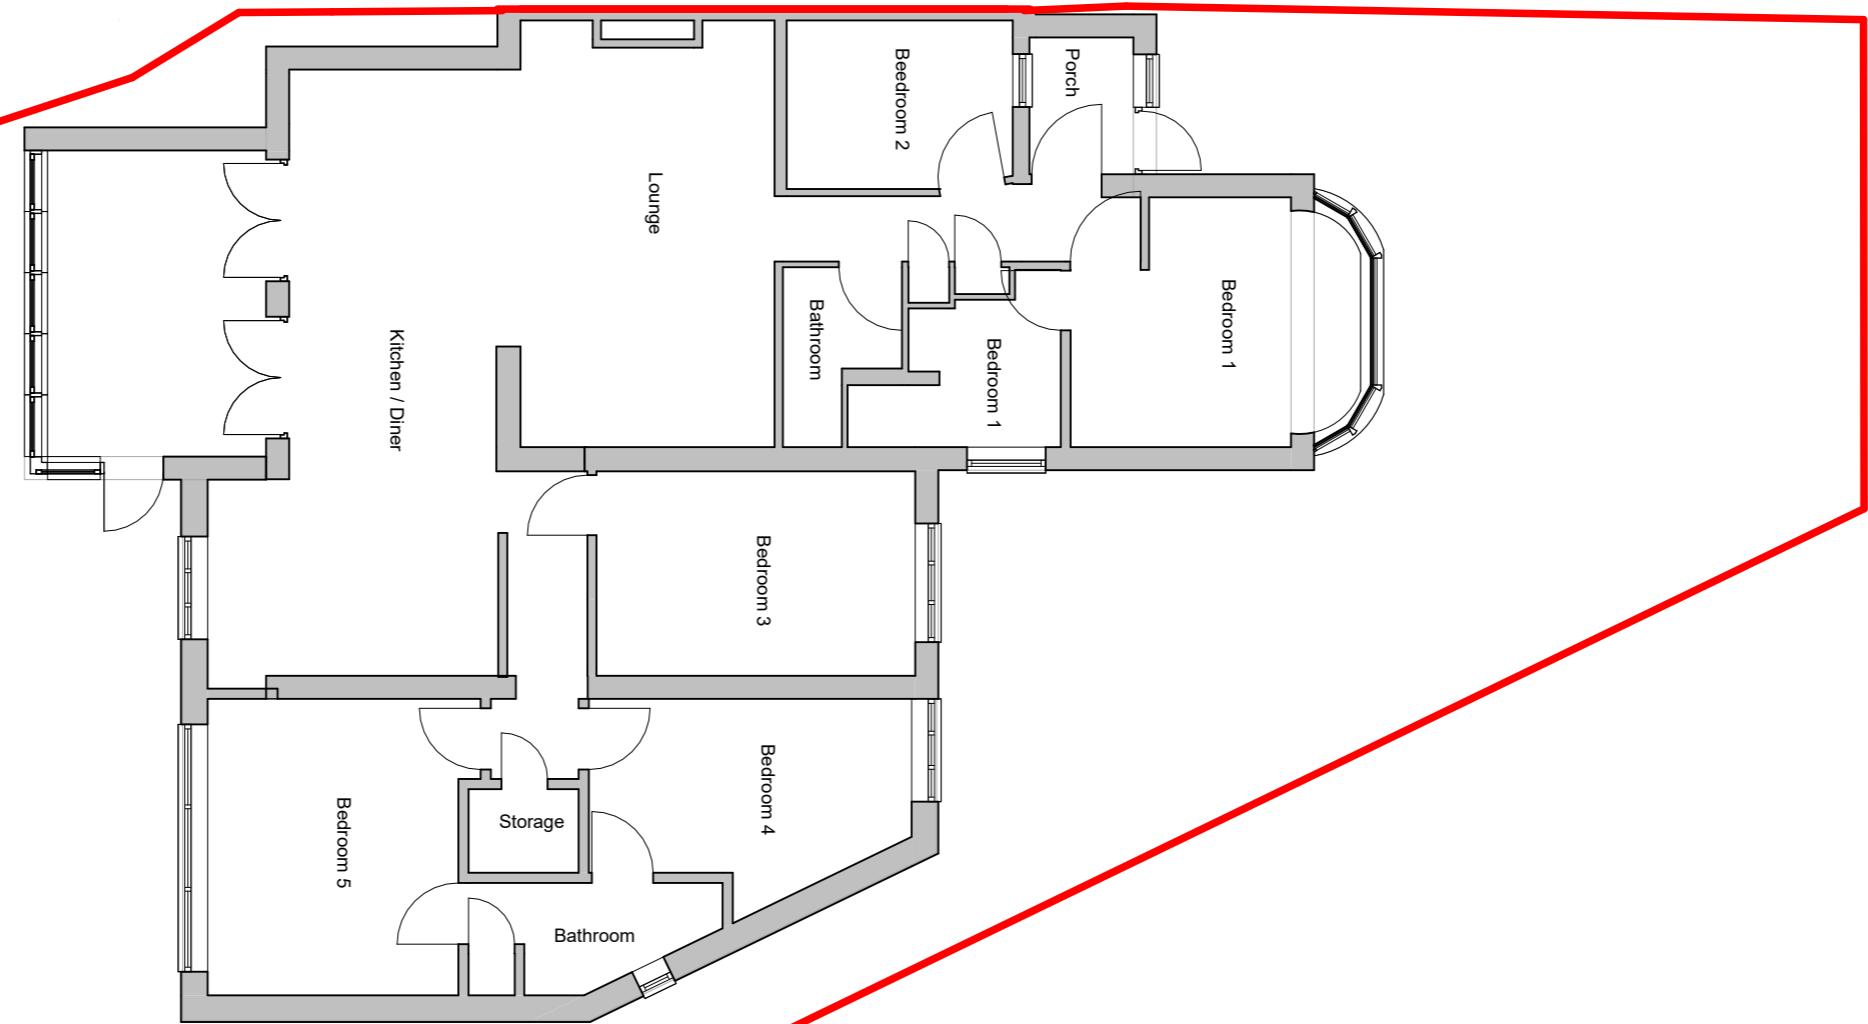

1 : 100 

Notes: This drawing is the copyright of PUUC Architecture Limited and may not be reproduced or used except by written permission. The Contractor is to check and verify all building and site dimensions before work is put in hand. The Contractor/Builder is to check and verify with all the Statutory Authorities and the Employer the location and condition of any underground or overhead services or confirm that none exist prior to work commencing on site. The Contractor shall comply with enactments regulations and working rules relating to safety health and welfare of work people.

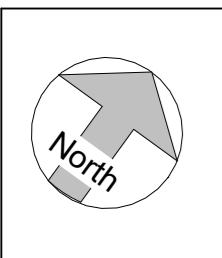

No.	Description	Date

PUUC
ARCHITECTURE




PROJECT
35 Windermere Avenue, HA4 9RG
SHEET
APPROVED FLOOR PLANS

Owner	
Date 29.04.25	Scale (@ A3) - 1 : 100
Drawn by	DRAWING NUMBER
Checked by RC	REV



Approved Front Elevation

1 : 100

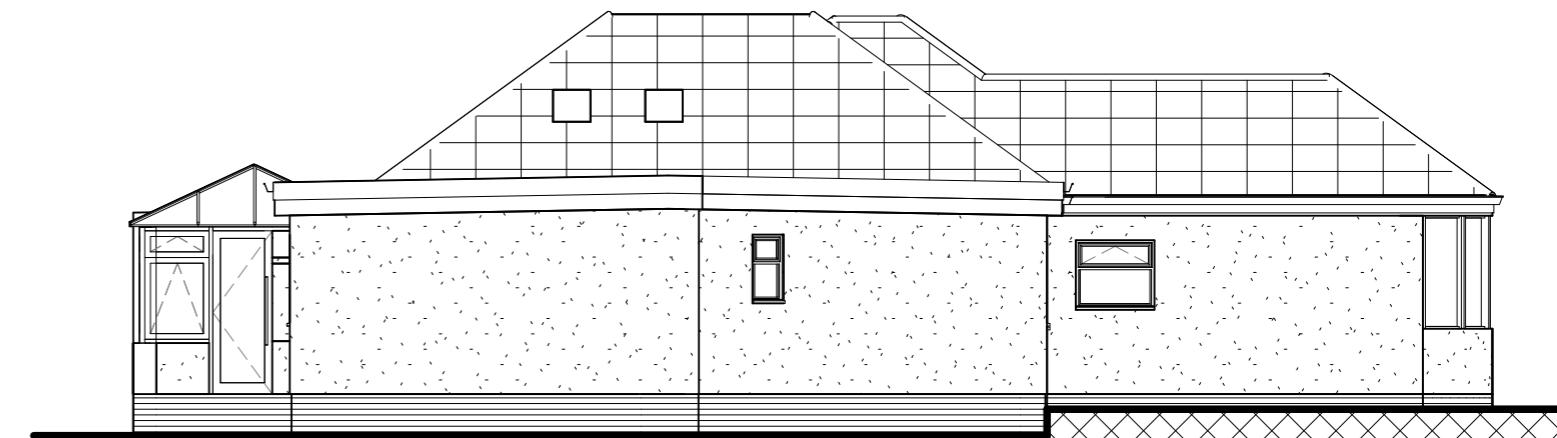


Approved Side Elevation

1 : 100




Approved Rear Elevation

1 : 100

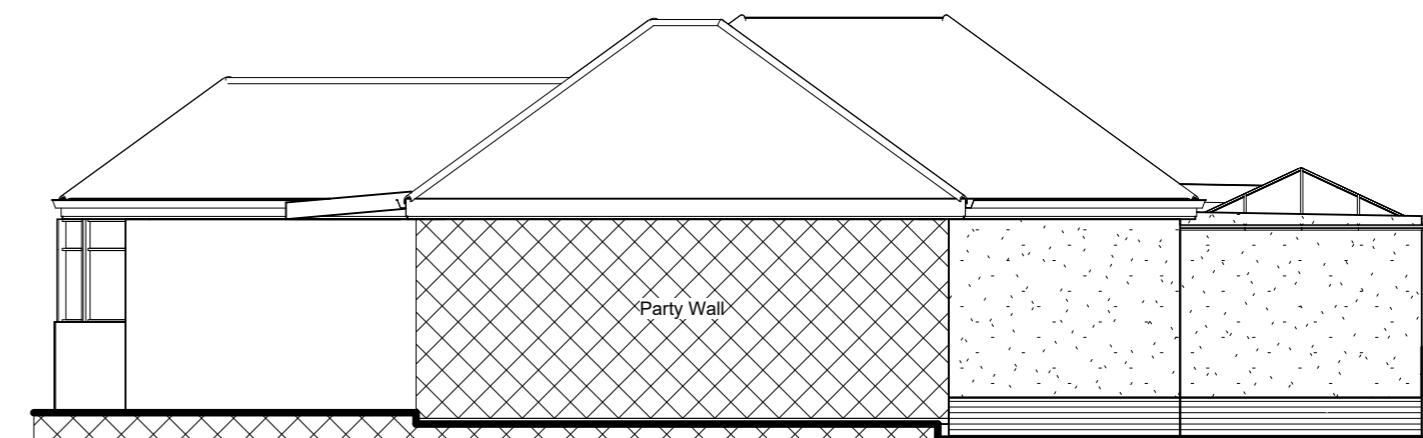


Approved Party Wall Elevation

1 : 100

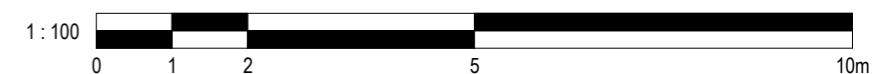


Notes: This drawing is the copyright of PUUC Architecture Limited and may not be reproduced or used except by written permission. The Contractor is to check and verify all building and site dimensions before work is put in hand. The Contractor/Builder is to check and verify with all the Statutory Authorities and the Employer the location and condition of any underground or overhead services or confirm that none exist prior to work commencing on site. The Contractor shall comply with enactments regulations and working rules relating to safety health and welfare of work people.

No.	Description	Date	CIAT CHARTERED PRACTICE	PROJECT	Owner	
					Date 29.04.25	Scale (@ A3) - 1 : 100
			RIBA Chartered Practice	SHEET APPROVED ELEVATIONS	Drawn by Author	DRAWING NUMBER
					Checked by RC	REV 90023 - 05 - 05

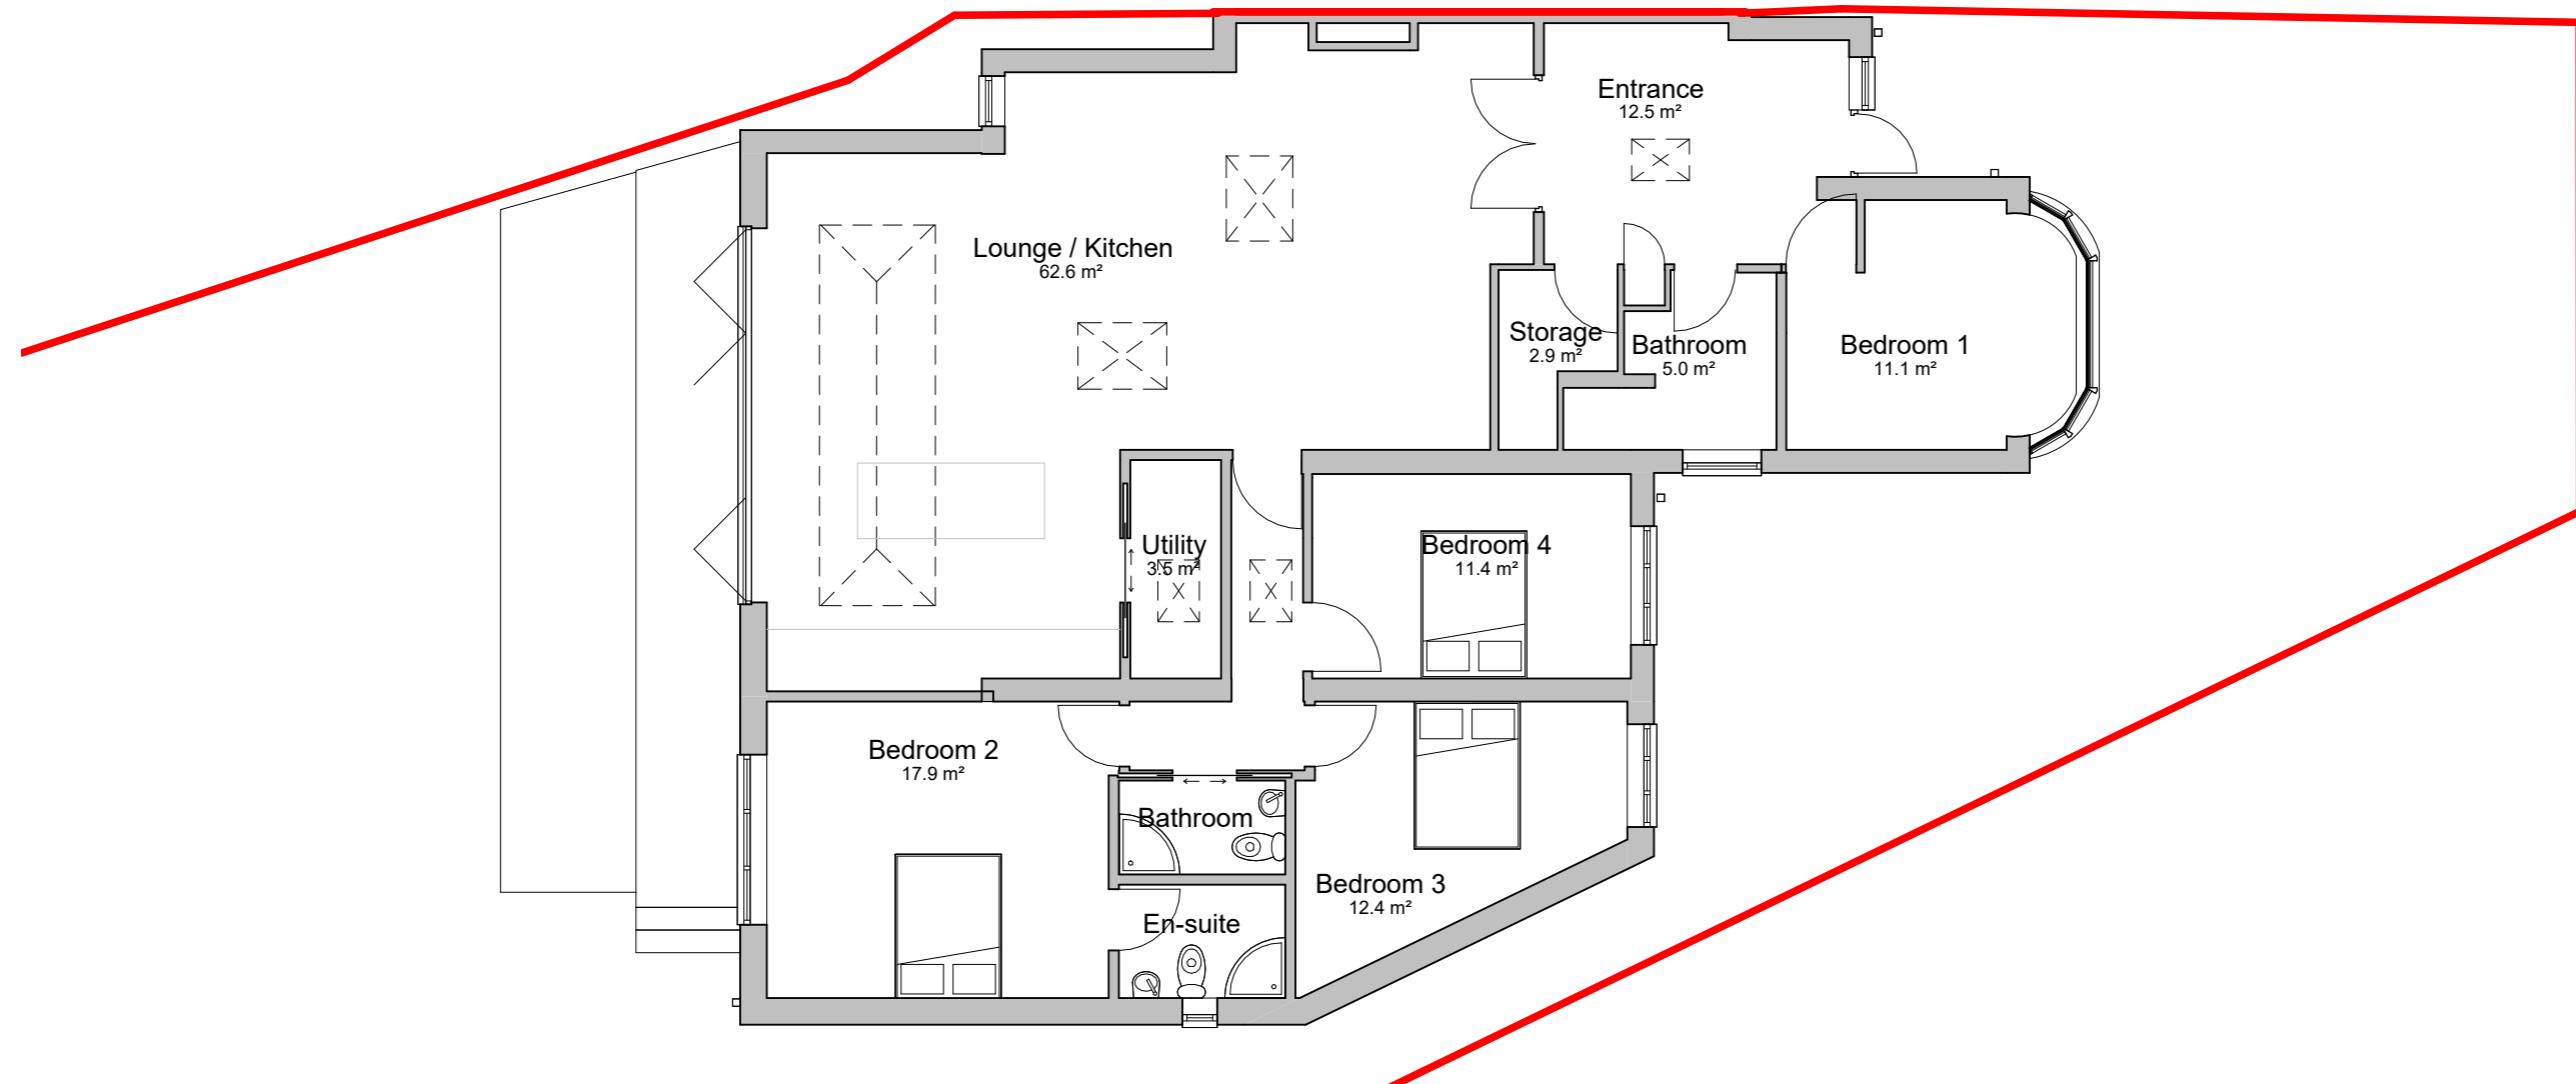

Notes: This drawing is the copyright of PUUC Architecture Limited and may not be reproduced or used except by written permission. The Contractor is to check and verify all building and site dimensions before work is put in hand. The Contractor/Builder is to check and verify with all the Statutory Authorities and the Employer the location and condition of any underground or overhead services or confirm that none exist prior to work commencing on site. The Contractor shall comply with enactments regulations and working rules relating to safety health and welfare of work people.

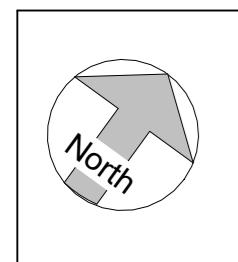

No.	Description	Date
A	Amendments as per Planning request	19.06.25



PROJECT
35 Windermere Avenue, HA4 9RG
SHEET
PROPOSED FLOOR PLAN


1 : 100 0 1 2 5 10m

Owner	
Date 29.04.25	Scale (@ A3) - 1 : 100
Drawn by LB	DRAWING NUMBER
Checked by RC	REV A
	90023 - 05 - 06




Proposed Front Elevation

1 : 100

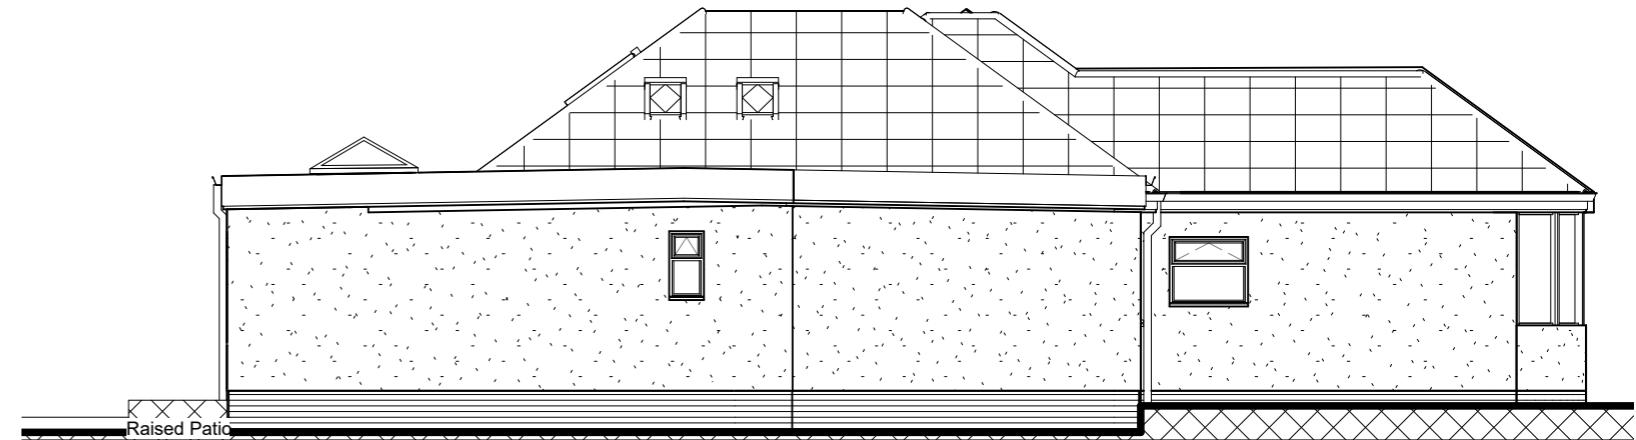


Proposed Side Elevation

1 : 100

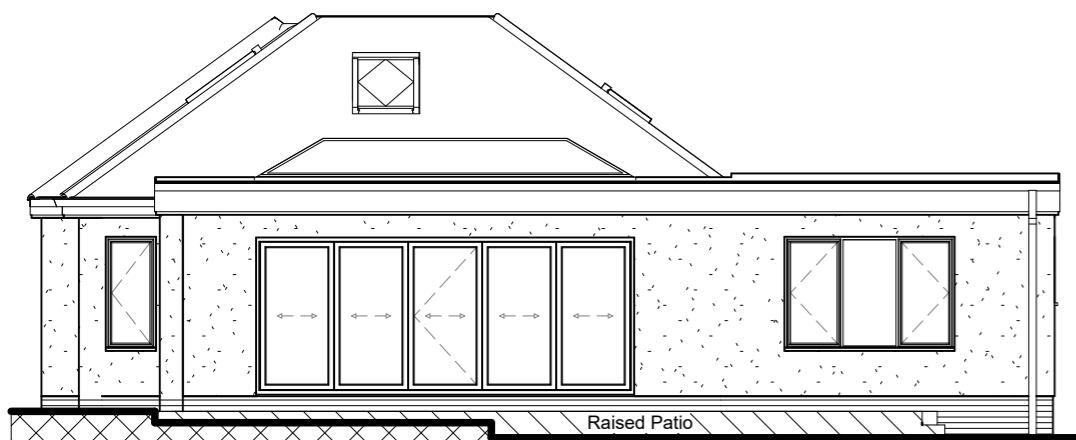


Proposed Rear Elevation

1 : 100

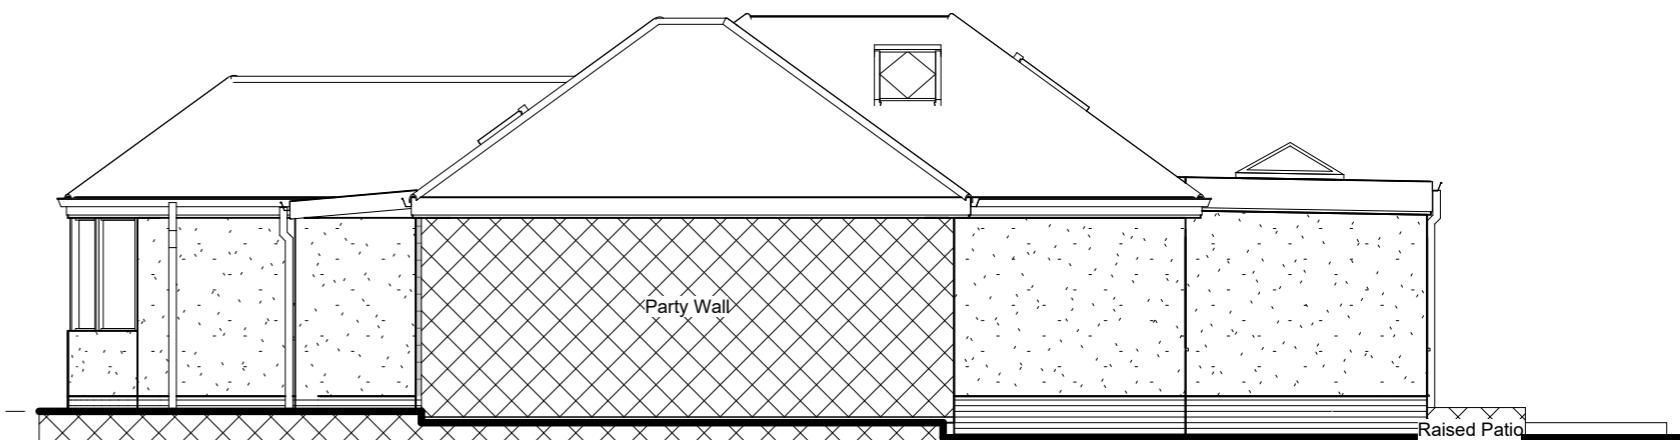

Proposed Party Wall Elevation

1 : 100

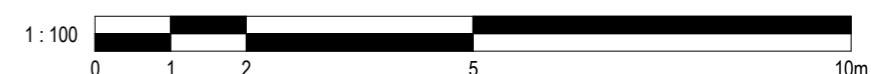

Notes: This drawing is the copyright of PUUC Architecture Limited and may not be reproduced or used except by written permission. The Contractor is to check and verify all building and site dimensions before work is put in hand. The Contractor/Builder is to check and verify with all the Statutory Authorities and the Employer the location and condition of any underground or overhead services or confirm that none exist prior to work commencing on site. The Contractor shall comply with enactments regulations and working rules relating to safety health and welfare of work people.

No.	Description	Date	PROJECT	Owner	
				Date	Scale (@ A3) -
A	Amendments as per Planning request	19.06.25	35 Windermere Avenue, HA4 9RG	29.04.25	1 : 100
B	Amendment to lantern as per case officer comments	13.08.25		Drawn by	Chartered Practice
				LB	
				Checked by	
				RC	
					DRAWING NUMBER
				90023 - 05 - 07	REV
					B