



## 1.1250 LOCATION PLAN

1 : 1250

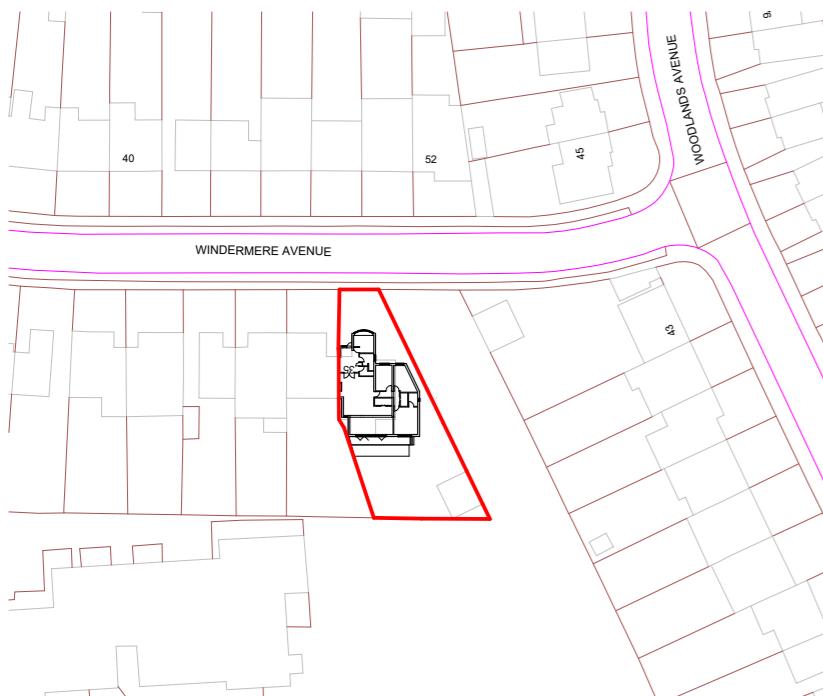

## 1.1250 BLOCK PLAN

1 : 1250

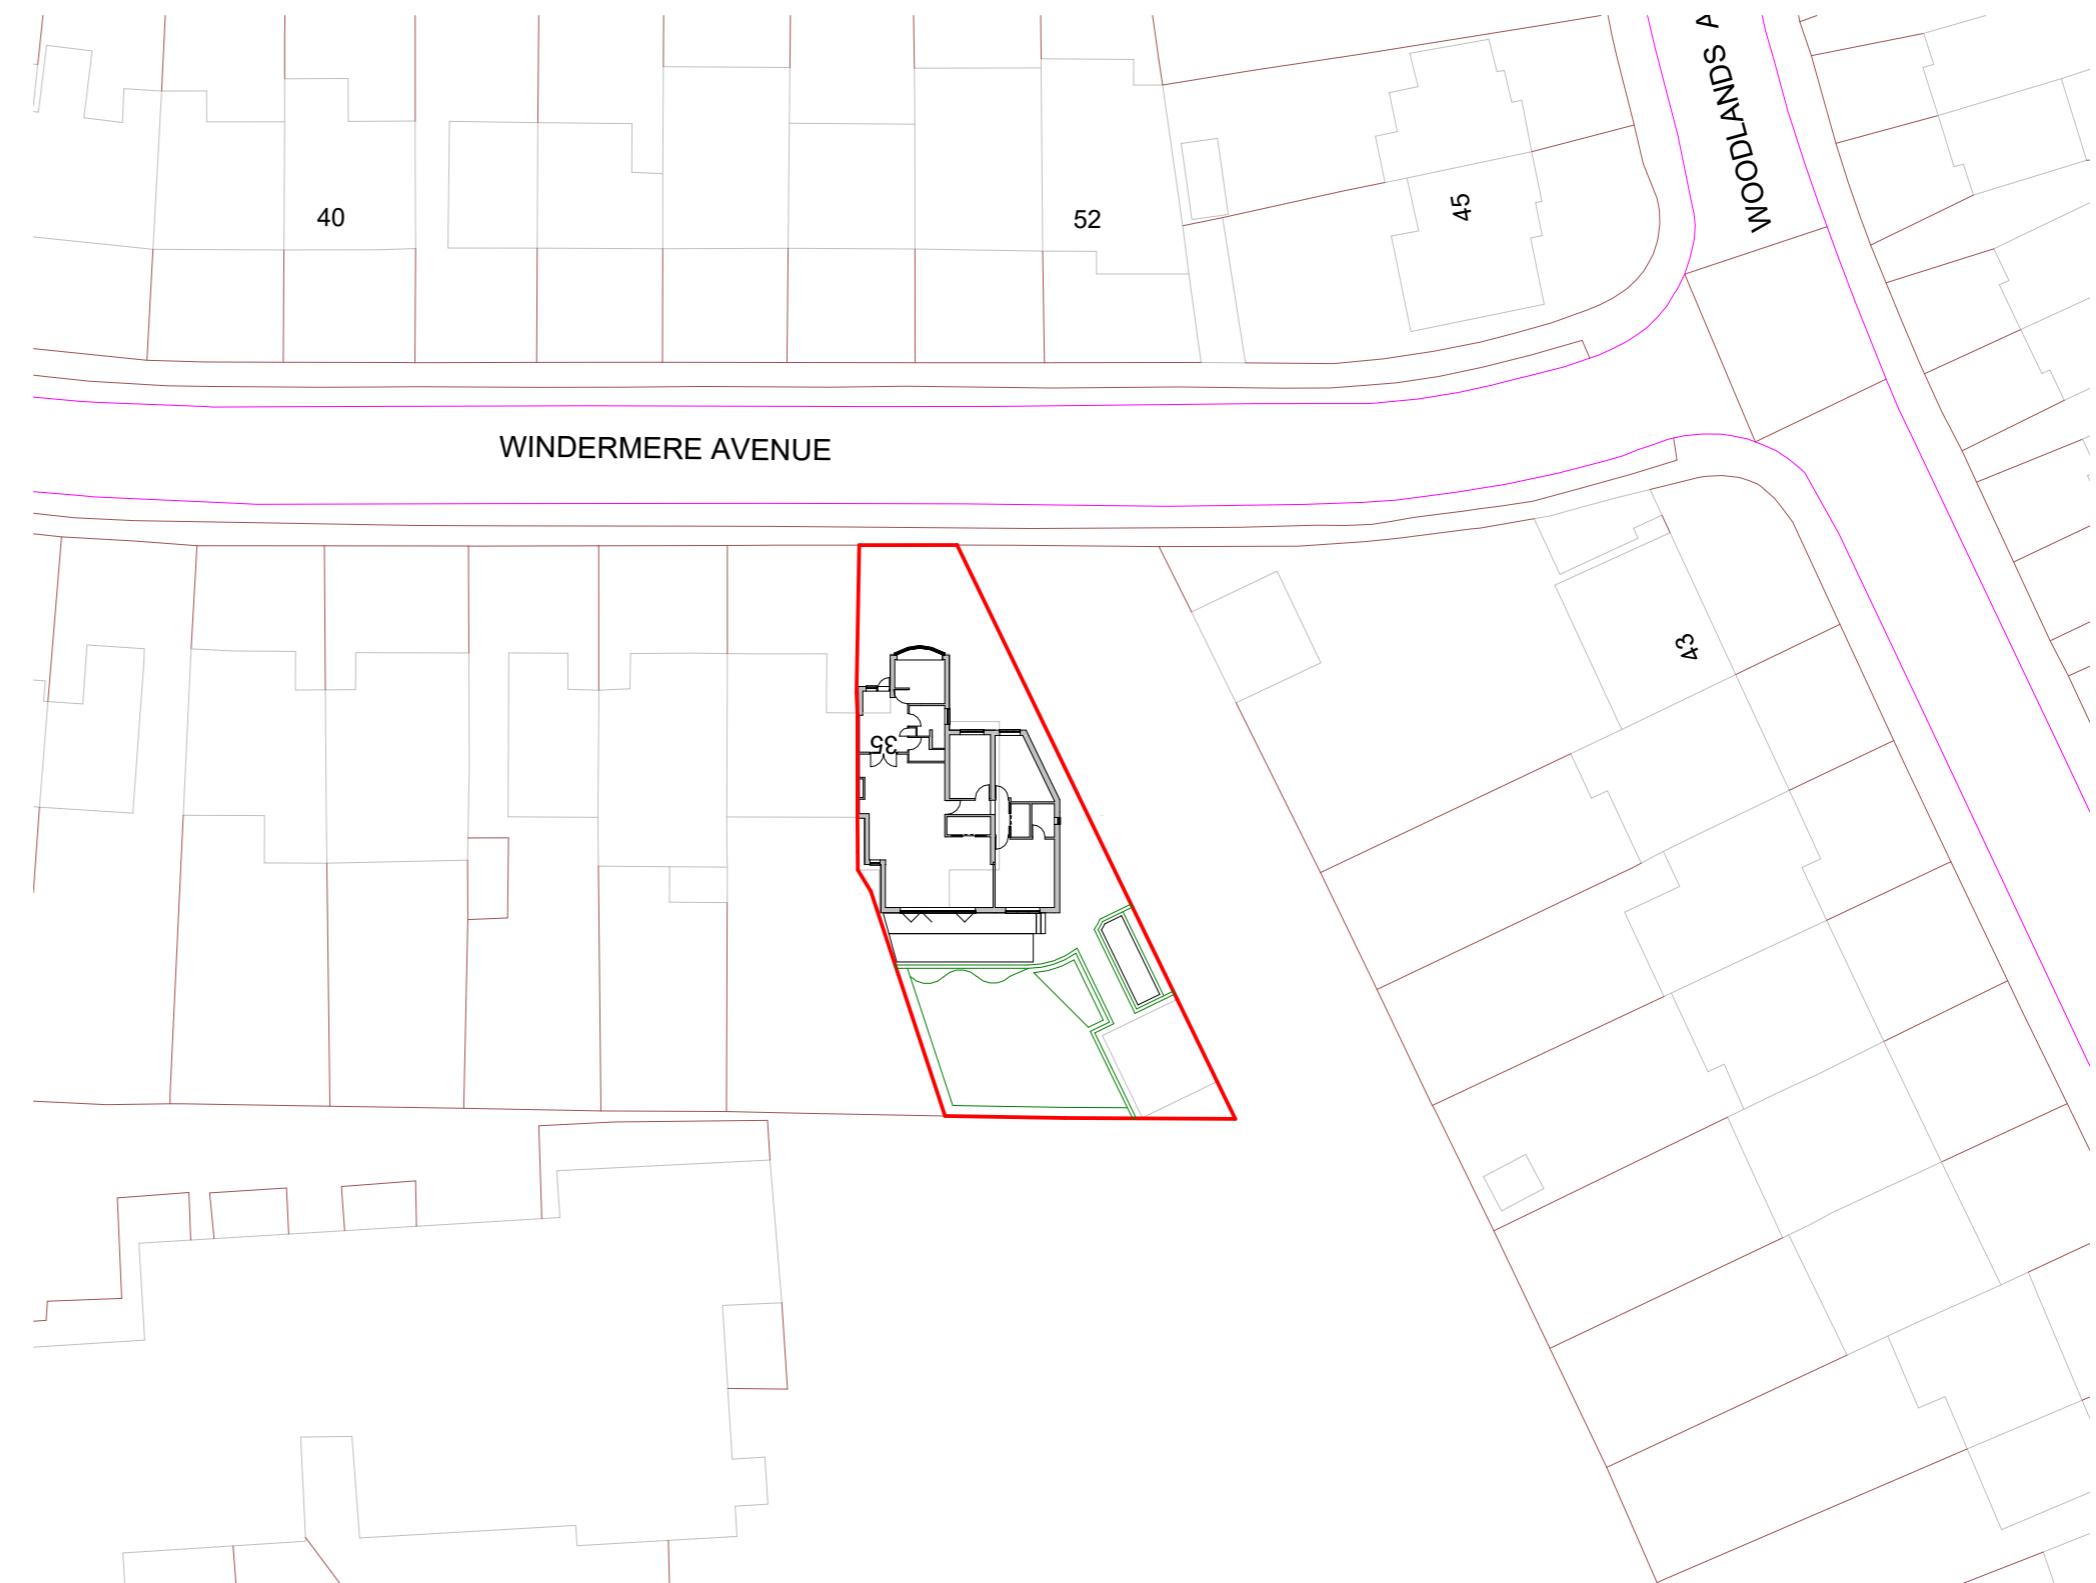


## 1.500 SITE PLAN


1 : 500



Notes: This drawing is the copyright of PUUC Architecture Limited and may not be reproduced or used except by written permission. The Contractor is to check and verify all building and site dimensions before work is put in hand. The Contractor/Builder is to check and verify with all the Statutory Authorities and the Employer the location and condition of any underground or overhead services or confirm that none exist prior to work commencing on site. The Contractor shall comply with enactments regulations and working rules relating to safety health and welfare of work people.

No.	Description	Date	CIAT CHARTERED PRACTICE	PROJECT 35 Windermere Avenue, HA4 9RG	Owner	
					Date 29.04.25	Scale (@ A3) - As indicated
			RIBA Chartered Practice	SHEET LOCATION & BLOCK PLANS	Drawn by	DRAWING NUMBER 90023 - 04 - 01
					Checked by RC	REV

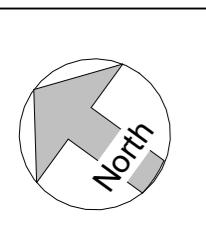

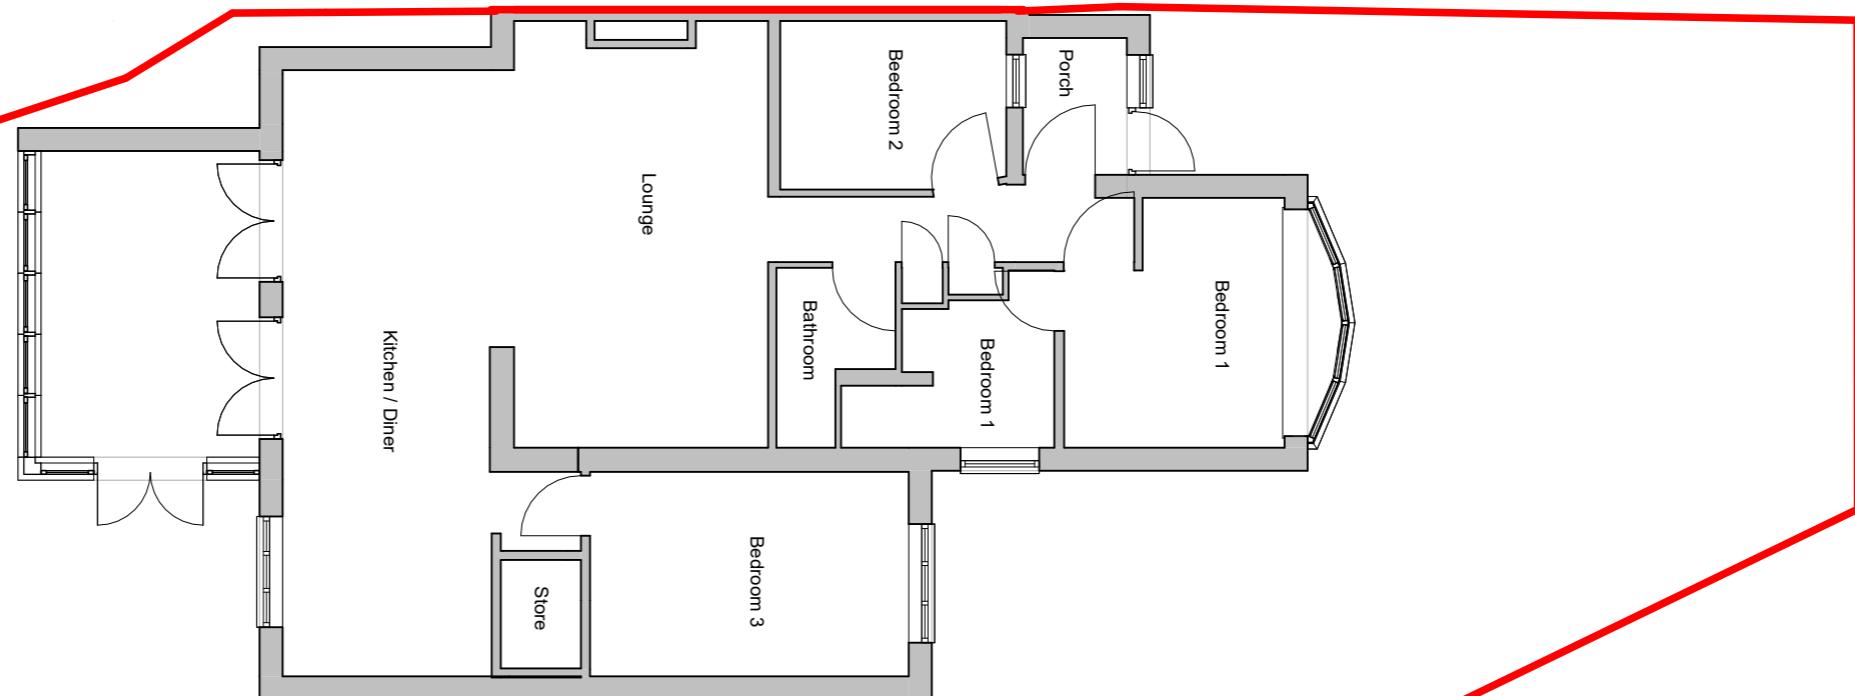

1 : 100  0 1 2 5 10m


Notes: This drawing is the copyright of PUUC Architecture Limited and may not be reproduced or used except by written permission. The Contractor is to check and verify all building and site dimensions before work is put in hand. The Contractor/Builder is to check and verify with all the Statutory Authorities and the Employer the location and condition of any underground or overhead services or confirm that none exist prior to work commencing on site. The Contractor shall comply with enactments regulations and working rules relating to safety health and welfare of work people.

No.	Description	Date	 <b>PUUC</b> ARCHITECTURE	 <b>CIAT</b> CHARTERED PRACTICE	PROJECT 35 Windermere Avenue, HA4 9RG	Owner	
						Date 29.04.25	Scale (@ A3) - 1 : 100
					SHEET EXISTING FLOOR PLAN	Drawn by	DRAWING NUMBER
						Checked by RC	REV 90023 - 04 - 02



**Existing Front Elevation**

1 : 100

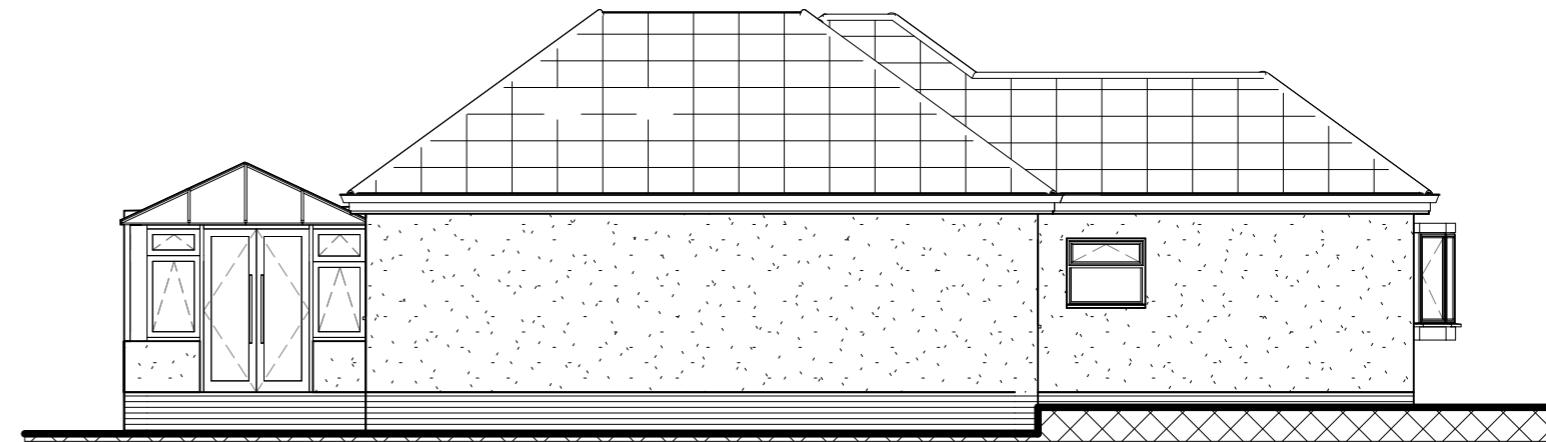


**Existing Side Elevation**

1 : 100




**Existing Rear Elevation**

1 : 100

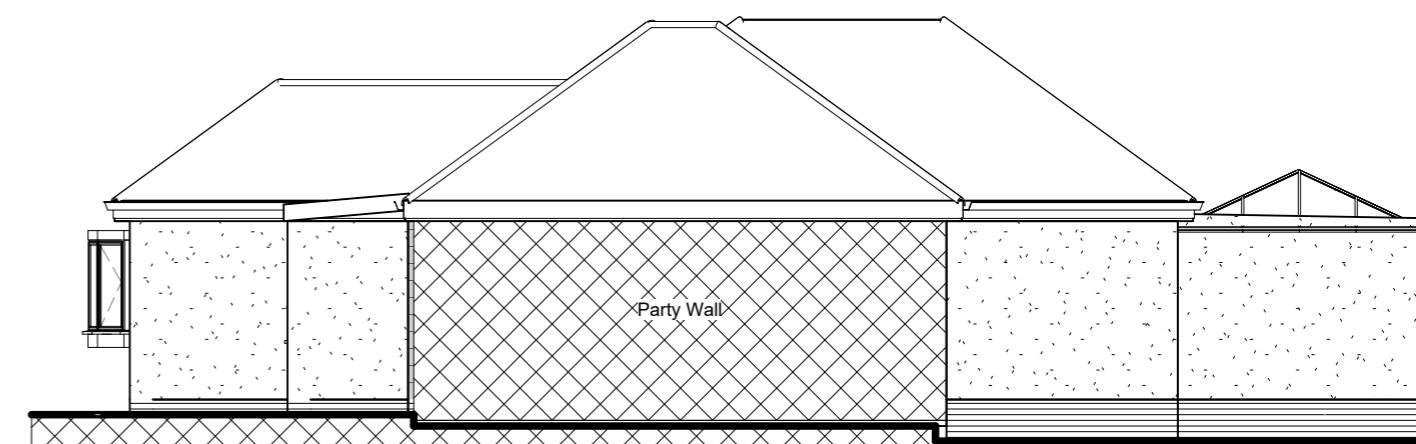


**Existing Party Wall Elevation**

1 : 100

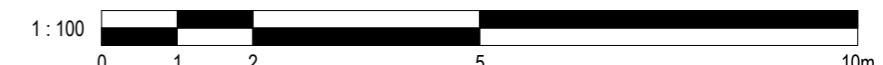

Notes: This drawing is the copyright of PUUC Architecture Limited and may not be reproduced or used except by written permission. The Contractor is to check and verify all building and site dimensions before work is put in hand. The Contractor/Builder is to check and verify with all the Statutory Authorities and the Employer the location and condition of any underground or overhead services or confirm that none exist prior to work commencing on site. The Contractor shall comply with enactments regulations and working rules relating to safety health and welfare of work people.

	No.	Description	Date	PROJECT	Owner	
					Date	Scale (@ A3) -
				35 Windermere Avenue, HA4 9RG	29.04.25	1 : 100
				SHEET	Drawn by	DRAWING NUMBER
				EXISTING ELEVATIONS	Author	90023 - 04 - 03
					Checked by	REV
					RC	

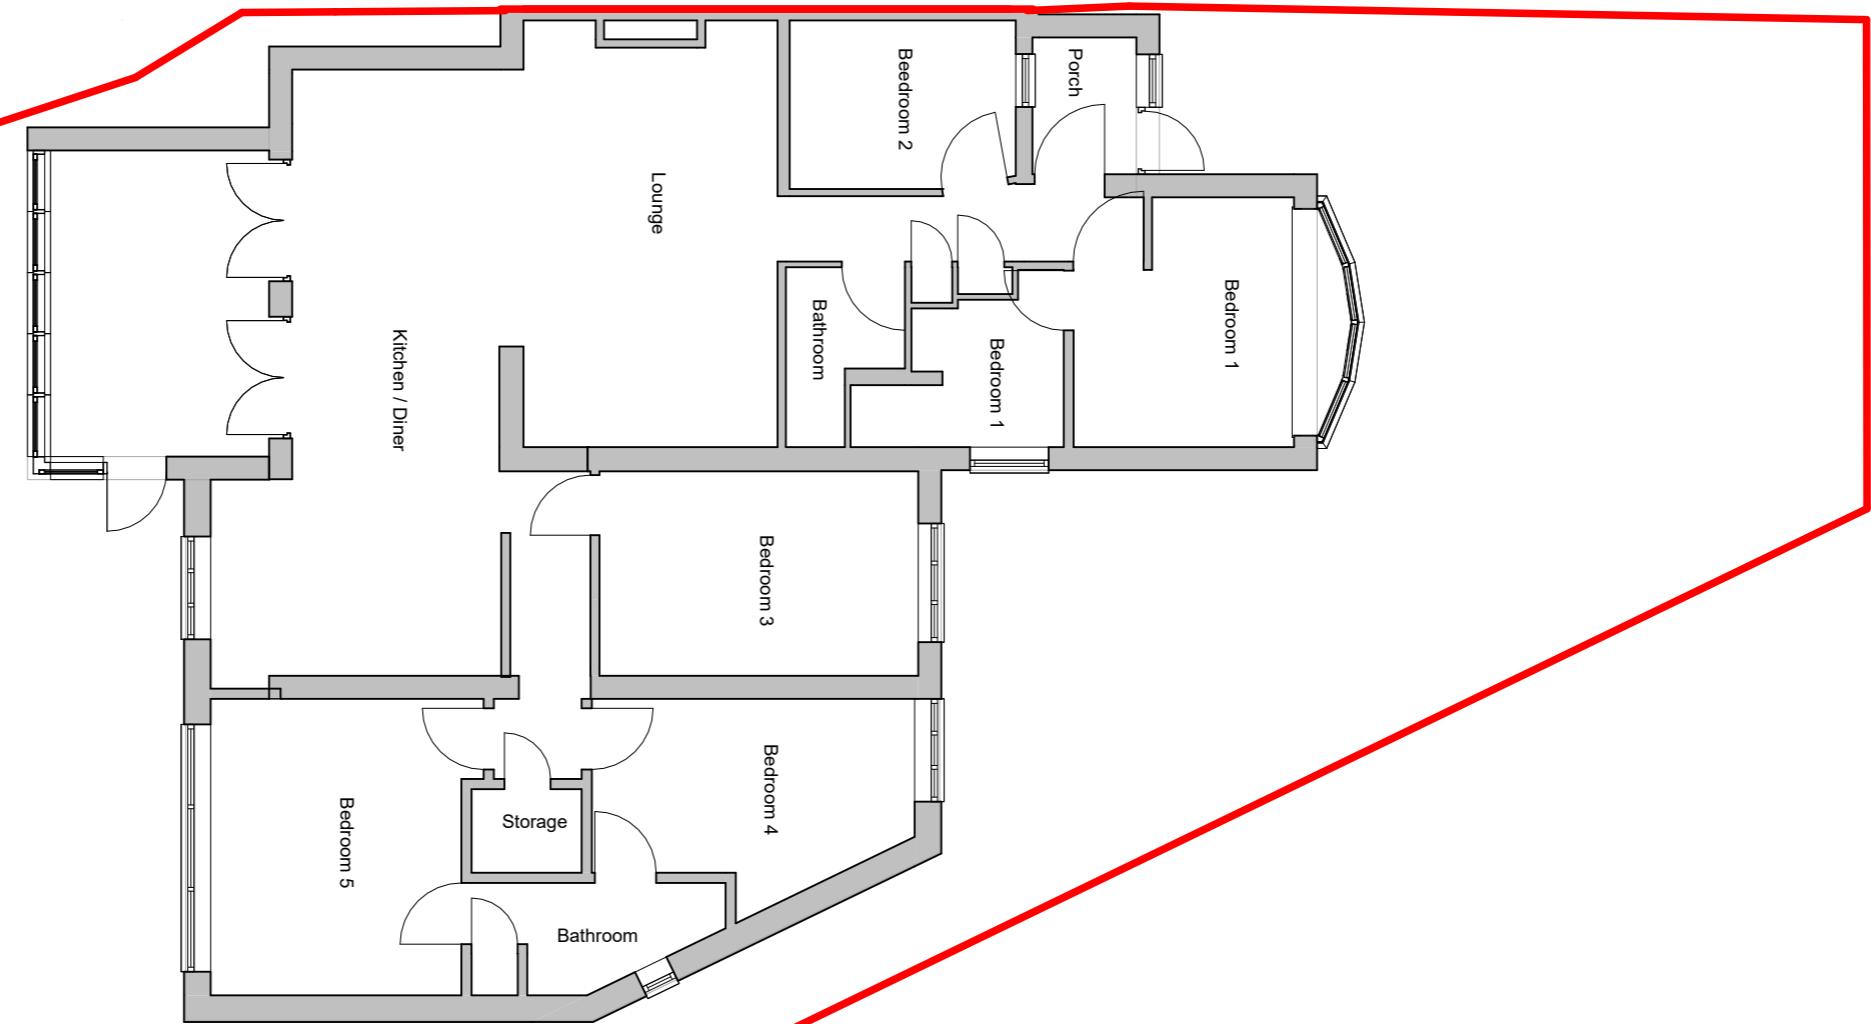

1 : 100 


Notes: This drawing is the copyright of PUUC Architecture Limited and may not be reproduced or used except by written permission. The Contractor is to check and verify all building and site dimensions before work is put in hand. The Contractor/Builder is to check and verify with all the Statutory Authorities and the Employer the location and condition of any underground or overhead services or confirm that none exist prior to work commencing on site. The Contractor shall comply with enactments regulations and working rules relating to safety health and welfare of work people.

No.	Description	Date	 <b>PUUC</b> ARCHITECTURE	 <b>CIAT</b> CHARTERED PRACTICE	PROJECT 35 Windermere Avenue, HA4 9RG	Owner	
						Date 29.04.25	Scale (@ A3) - 1 : 100
					SHEET APPROVED FLOOR PLANS	Drawn by	DRAWING NUMBER 90023 - 05 - 04
						Checked by RC	REV



**Approved Front Elevation**

1 : 100

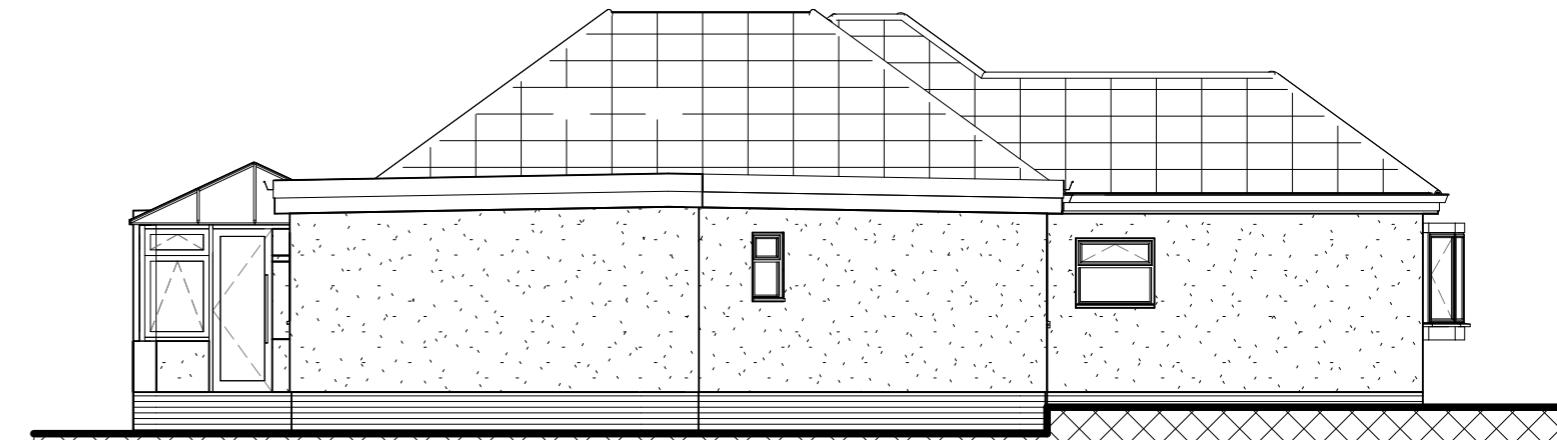


**Approved Side Elevation**

1 : 100




**Approved Rear Elevation**

1 : 100

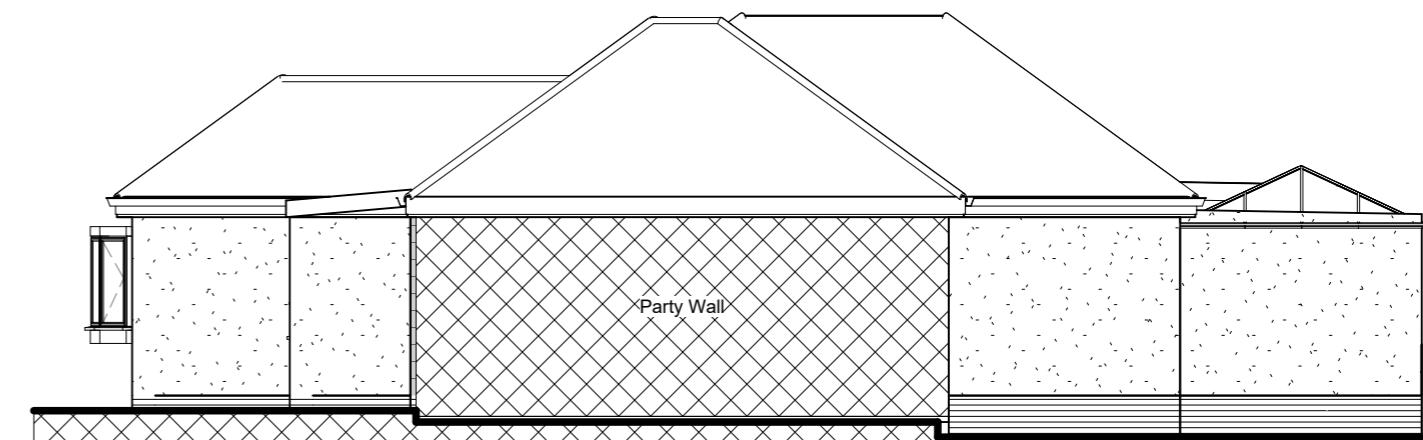


**Approved Party Wall Elevation**

1 : 100

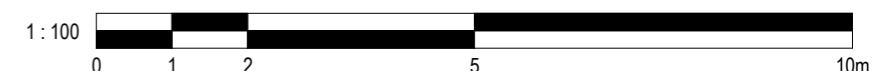

Notes: This drawing is the copyright of PUUC Architecture Limited and may not be reproduced or used except by written permission. The Contractor is to check and verify all building and site dimensions before work is put in hand. The Contractor/Builder is to check and verify with all the Statutory Authorities and the Employer the location and condition of any underground or overhead services or confirm that none exist prior to work commencing on site. The Contractor shall comply with enactments regulations and working rules relating to safety health and welfare of work people.

No.	Description	Date	CIAT CHARTERED PRACTICE	PROJECT 35 Windermere Avenue, HA4 9RG	Owner	
					Date 29.04.25	Scale (@ A3) - 1 : 100
			RIBA Chartered Practice	SHEET APPROVED ELEVATIONS	Drawn by Author	DRAWING NUMBER 90023 - 05 - 05
					Checked by RC	REV

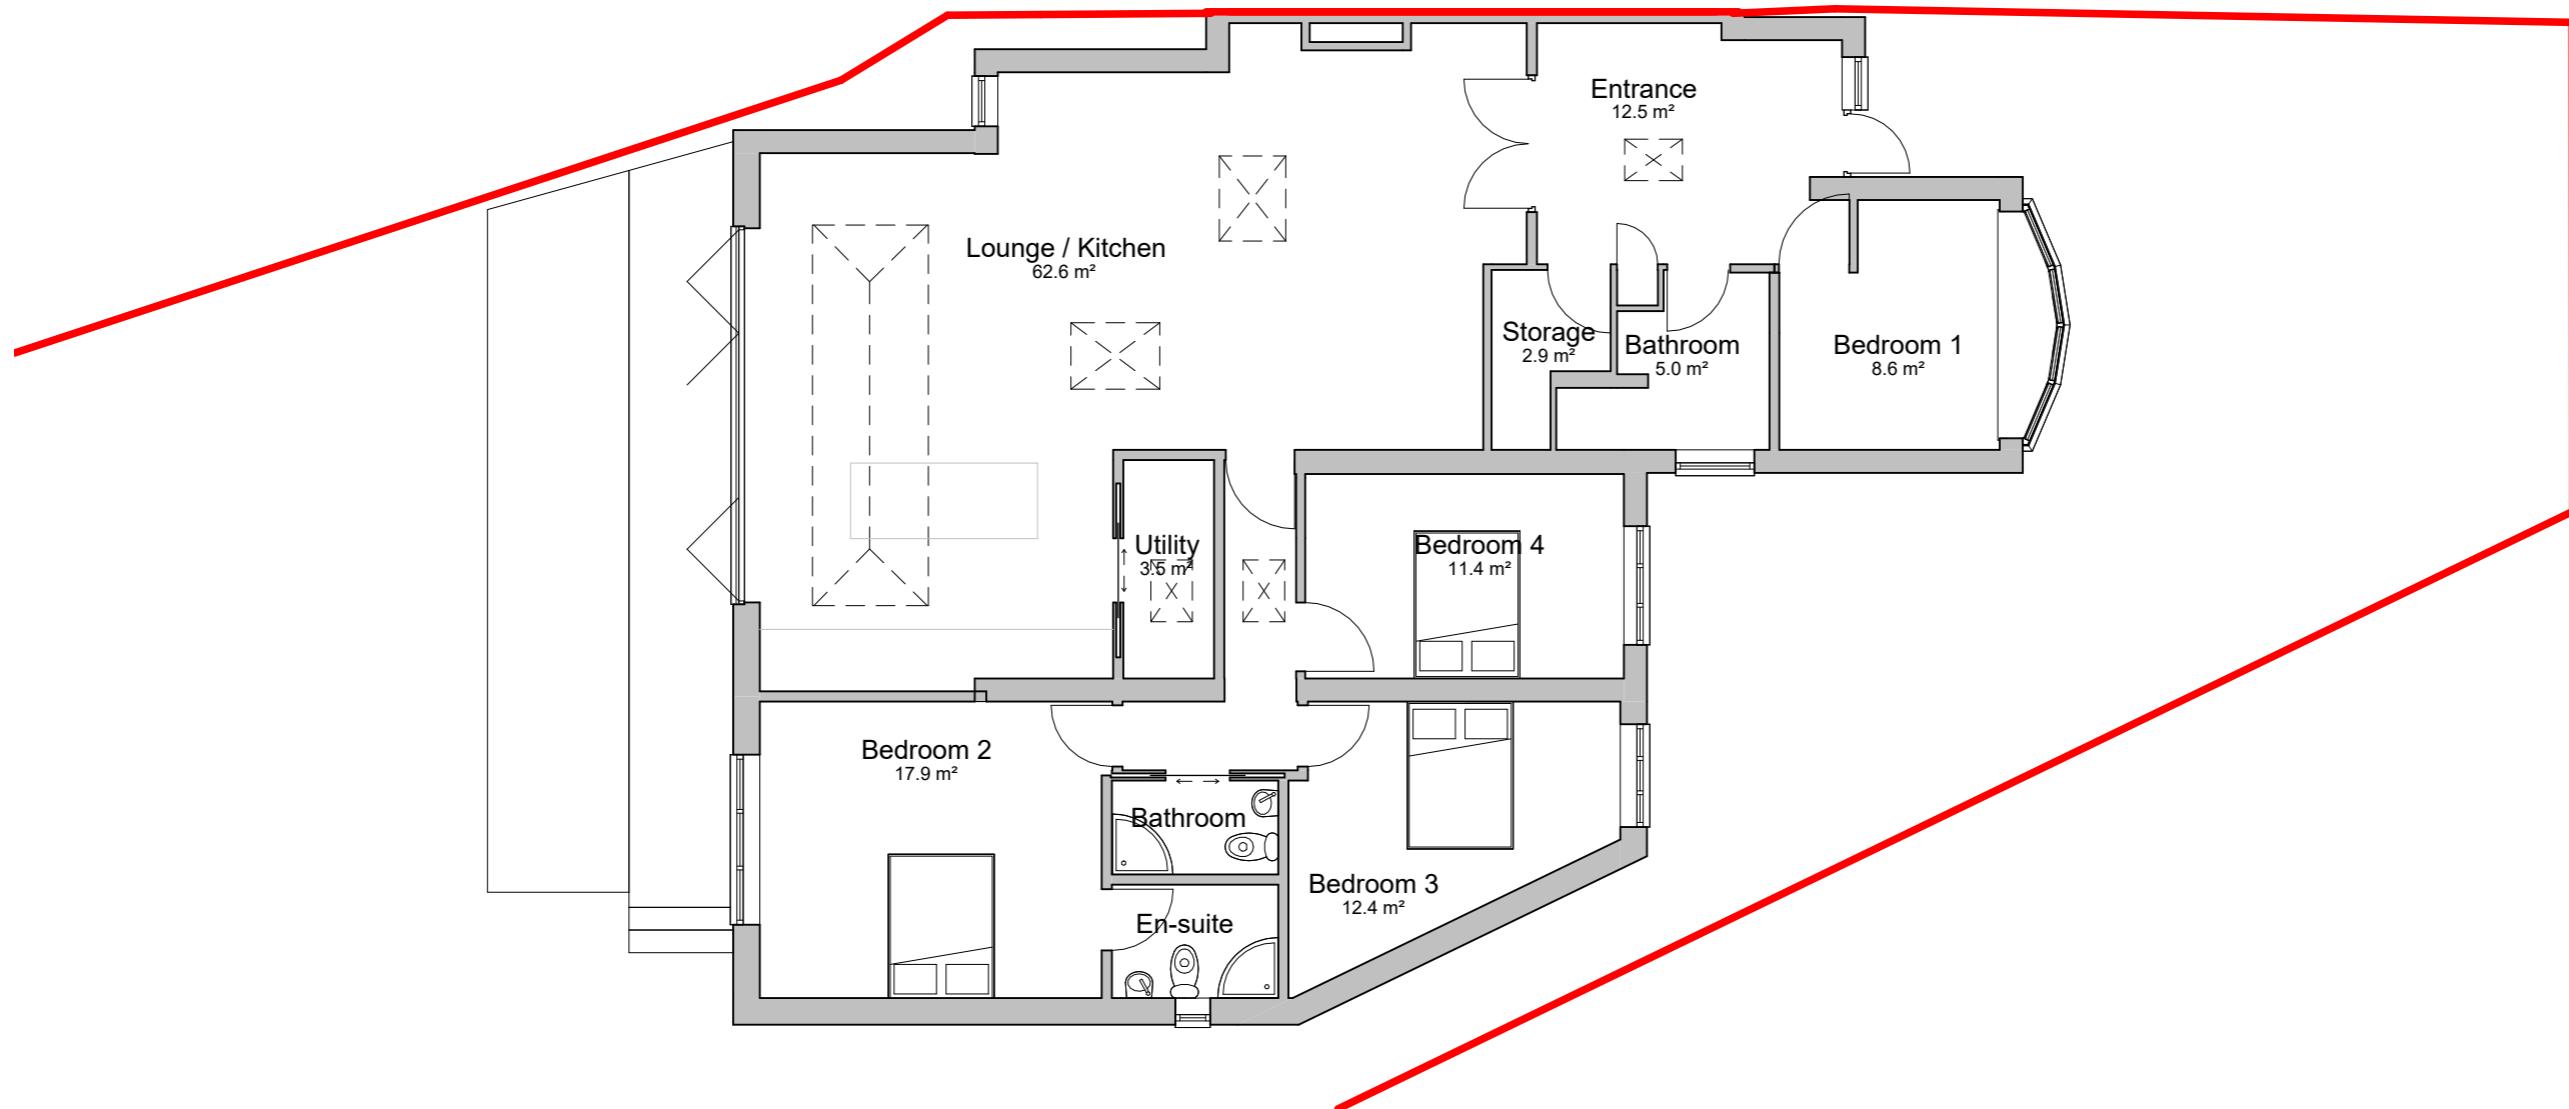


Notes: This drawing is the copyright of PUUC Architecture Limited and may not be reproduced or used except by written permission. The Contractor is to check and verify all building and site dimensions before work is put in hand. The Contractor/Builder is to check and verify with all the Statutory Authorities and the Employer the location and condition of any underground or overhead services or confirm that none exist prior to work commencing on site. The Contractor shall comply with enactments regulations and working rules relating to safety health and welfare of work people.

	No.	Description	Date	 <b>PUUC</b> ARCHITECTURE	 <b>CIAT</b> Chartered Practice	PROJECT 35 Windermere Avenue, HA4 9RG	Owner	
							Date 29.04.25	Scale (@ A3) - 1 : 100
						SHEET PROPOSED FLOOR PLAN	Drawn by Author Checked by RC	DRAWING NUMBER 90023 - 05 - 06




**Proposed Front Elevation**

1 : 100

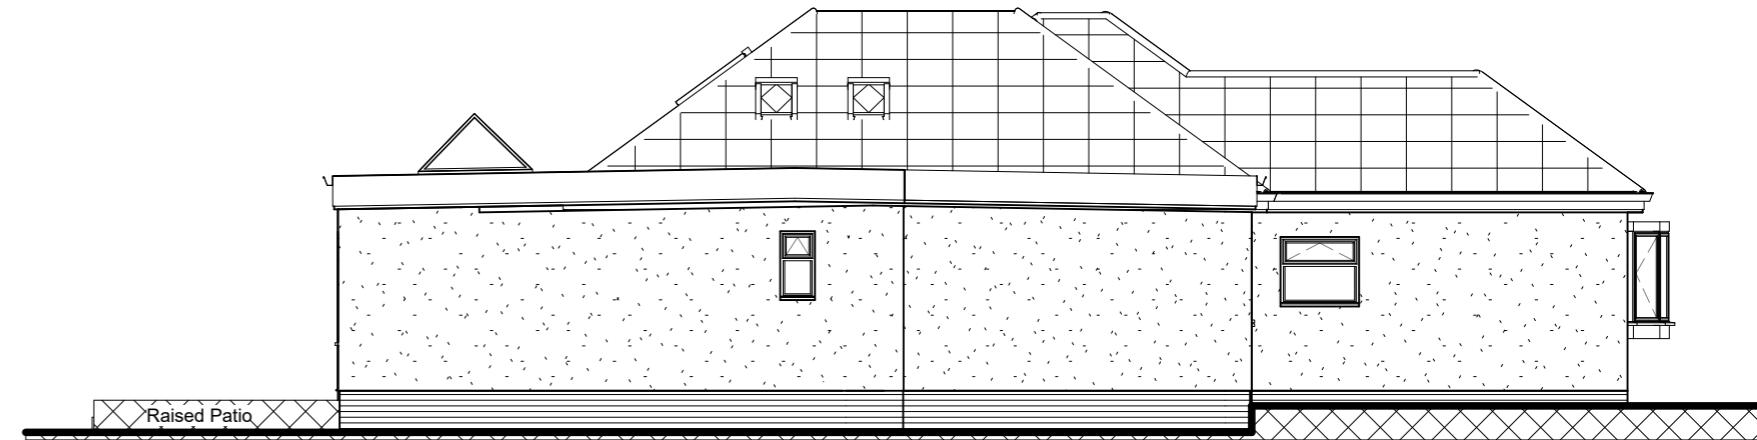


**Proposed Side Elevation**

1 : 100

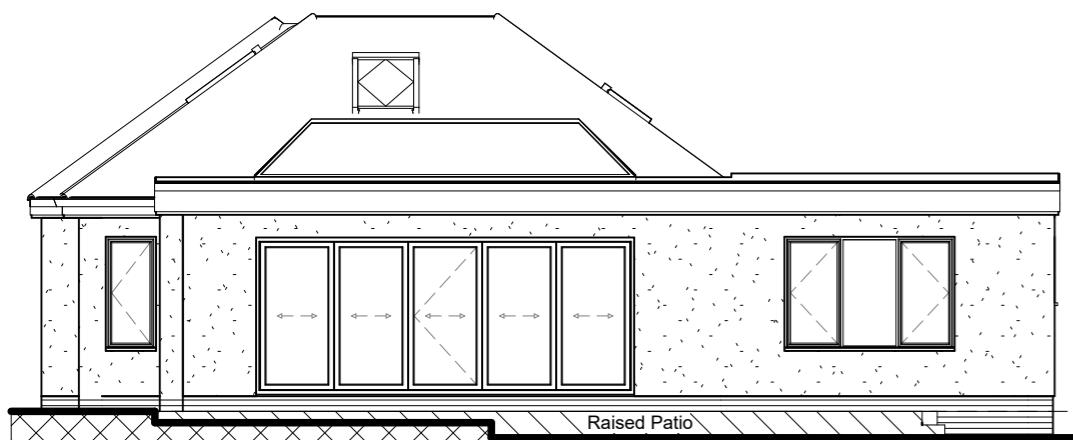

**Proposed Rear Elevation**

1 : 100

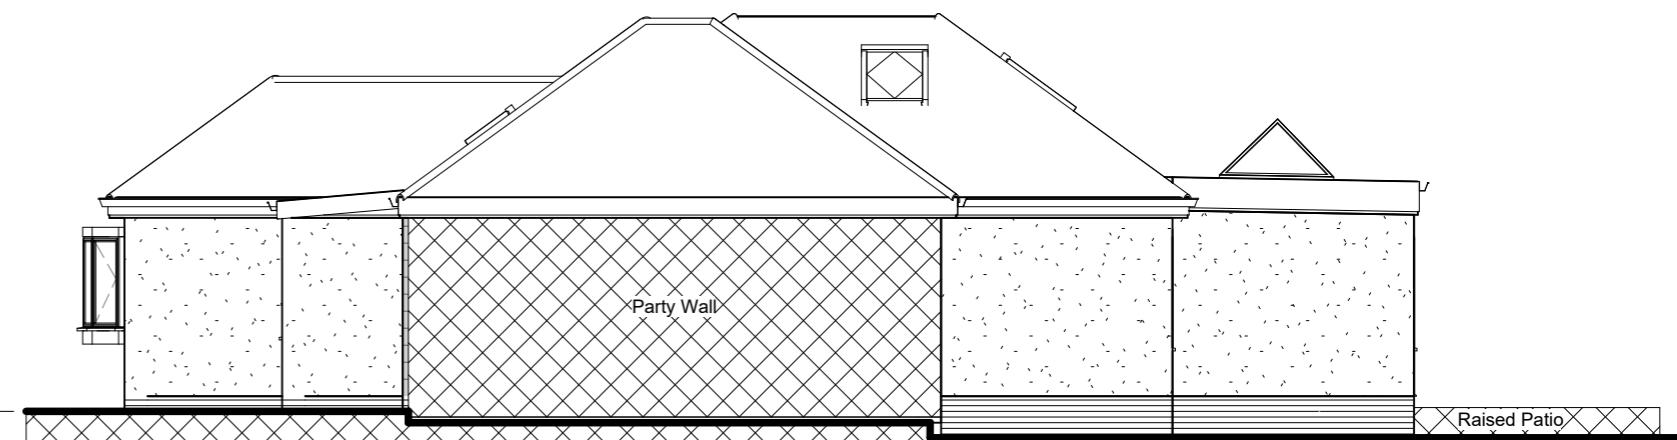

**Proposed Party Wall Elevation**

1 : 100

Notes: This drawing is the copyright of PUUC Architecture Limited and may not be reproduced or used except by written permission. The Contractor is to check and verify all building and site dimensions before work is put in hand. The Contractor/Builder is to check and verify with all the Statutory Authorities and the Employer the location and condition of any underground or overhead services or confirm that none exist prior to work commencing on site. The Contractor shall comply with enactments regulations and working rules relating to safety health and welfare of work people.

No.	Description	Date	CIAT CHARTERED PRACTICE	PROJECT 35 Windermere Avenue, HA4 9RG	Owner	
					Date 29.04.25	Scale (@ A3) - 1 : 100
			RIBA Chartered Practice	SHEET PROPOSED ELEVATIONS	Drawn by Author	DRAWING NUMBER 90023 - 05 - 07
					Checked by RC	REV