



1.1250 LOCATION PLAN

1 : 1250

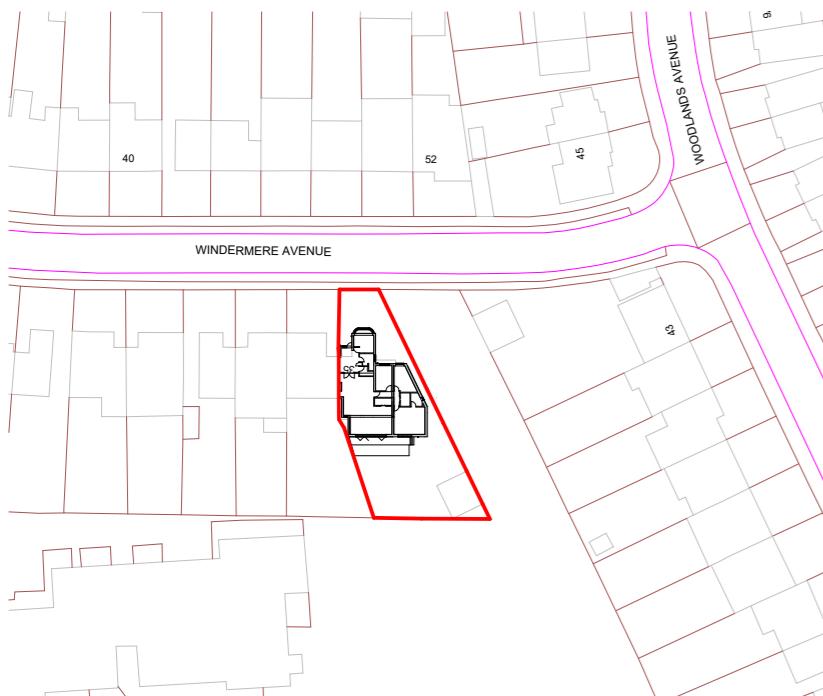

1.1250 BLOCK PLAN

1 : 1250

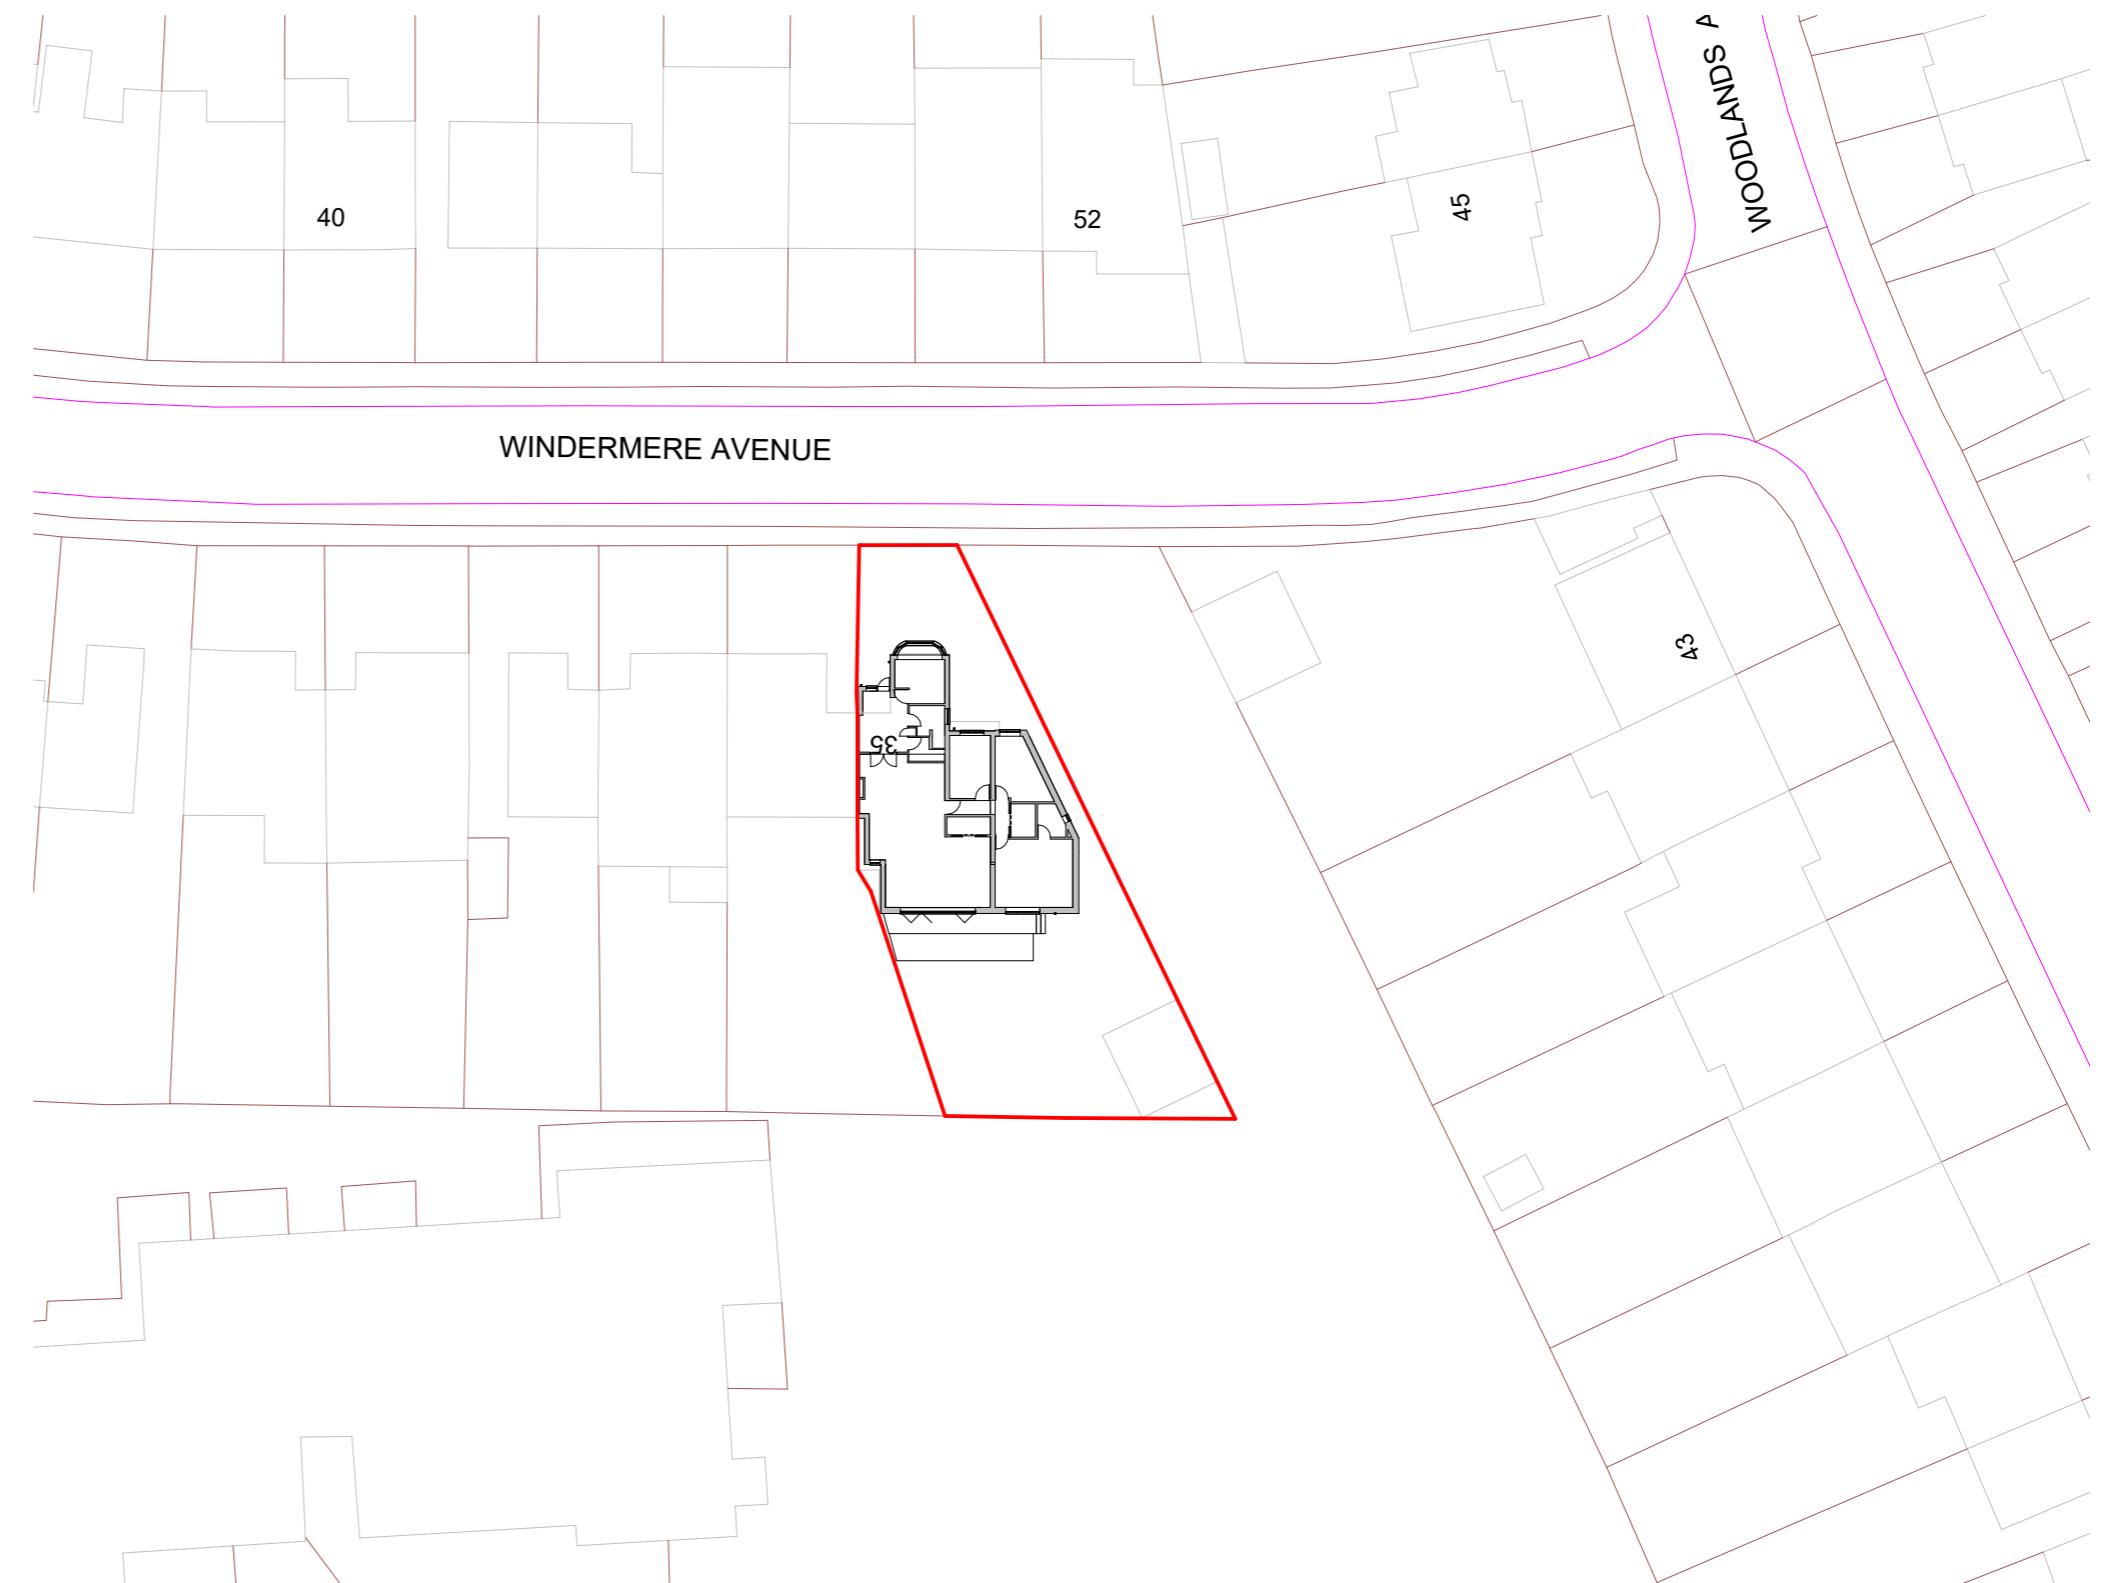


1.500 SITE PLAN

1 : 500



Notes: This drawing is the copyright of PUUC Architecture Limited and may not be reproduced or used except by written permission. The Contractor is to check and verify all building and site dimensions before work is put in hand. The Contractor/Builder is to check and verify with all the Statutory Authorities and the Employer the location and condition of any underground or overhead services or confirm that none exist prior to work commencing on site. The Contractor shall comply with enactments regulations and working rules relating to safety health and welfare of work people.

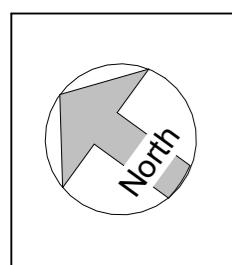


No.	Description	Date



PROJECT
35 Windermere Avenue, HA4 9RG
SHEET
LOCATION & BLOCK PLANS


Owner

Date 29.04.25	Scale (@ A3) - As indicated
Drawn by LB	DRAWING NUMBER 90023 - 04 - 01
Checked by RC	REV

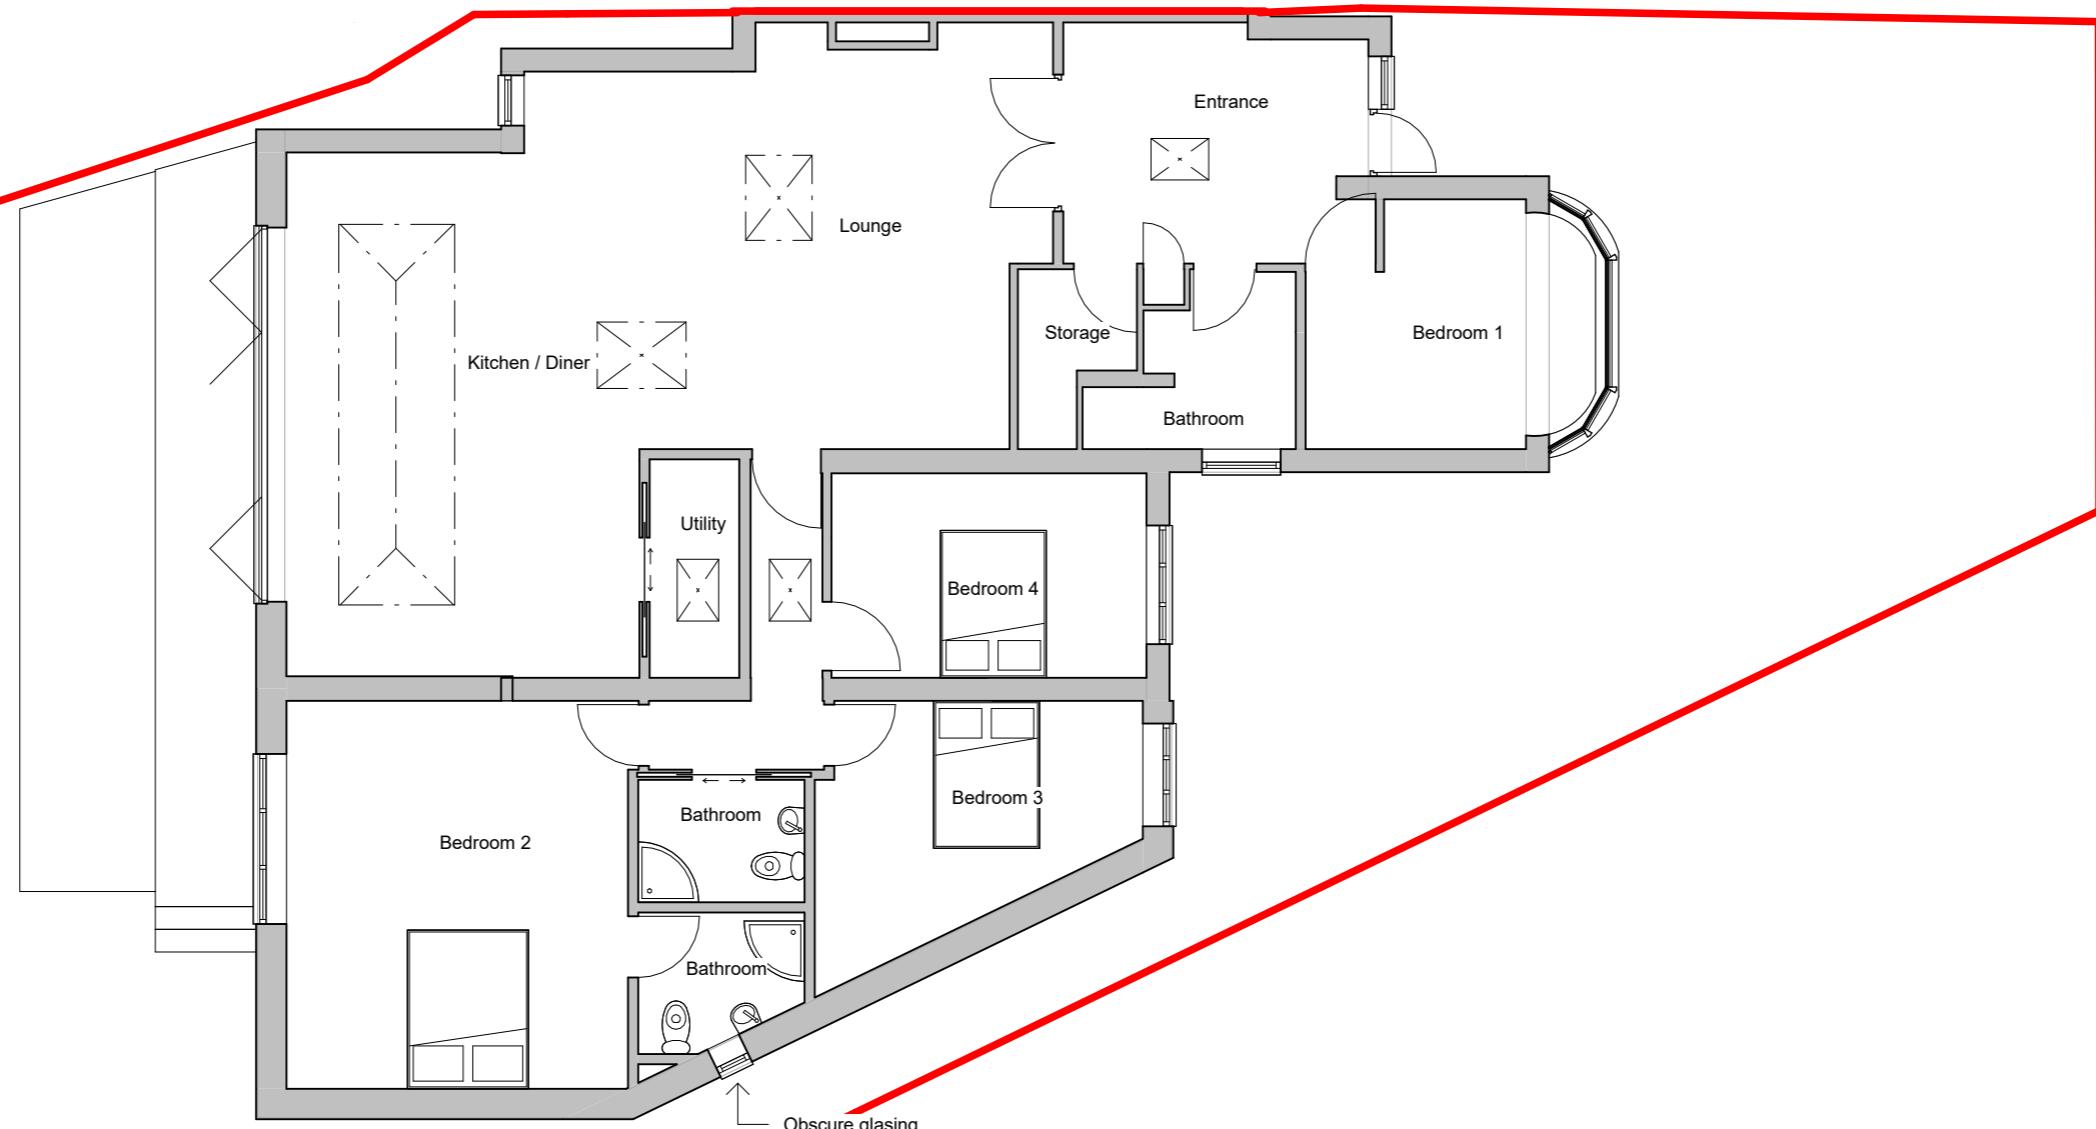

1 : 100  0 1 2 5 10m

Notes: This drawing is the copyright of PUUC Architecture Limited and may not be reproduced or used except by written permission. The Contractor is to check and verify all building and site dimensions before work is put in hand. The Contractor/Builder is to check and verify with all the Statutory Authorities and the Employer the location and condition of any underground or overhead services or confirm that none exist prior to work commencing on site. The Contractor shall comply with enactments regulations and working rules relating to safety health and welfare of work people.

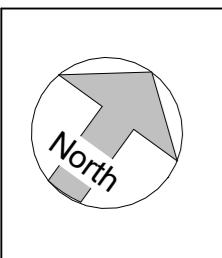


No.	Description	Date
C	Amendments internally & externally at clients request	19.11.25




PROJECT
35 Windermere Avenue, HA4 9RG
SHEET
PROPOSED FLOOR PLAN

Owner	
Date 29.04.25	Scale (@ A3) - 1 : 100
Drawn by	DRAWING NUMBER
Checked by RC	REV C 90023 - 05 - 04

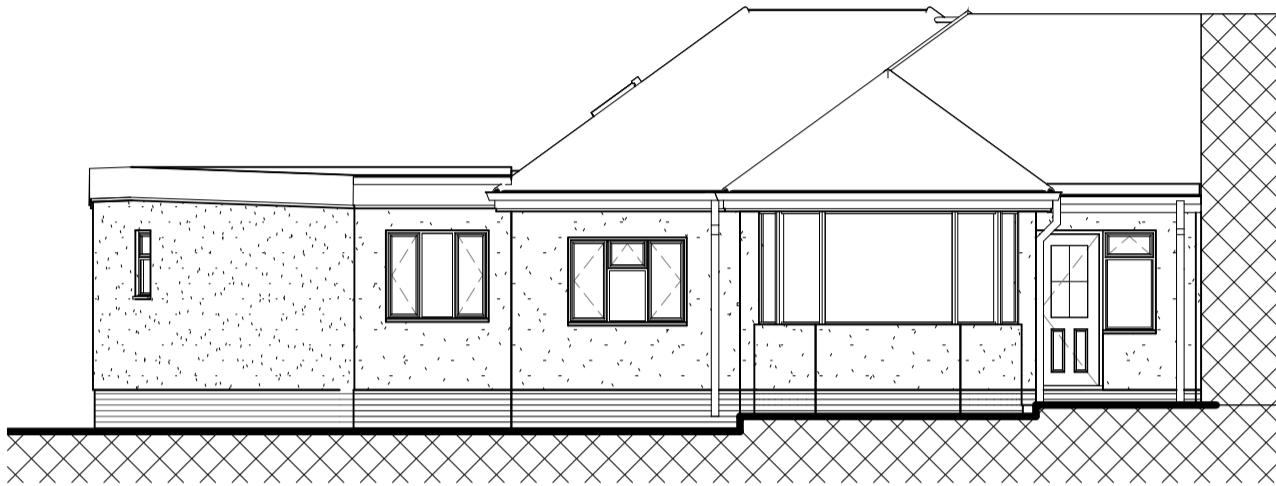


Proposed Front Elevation

1 : 100

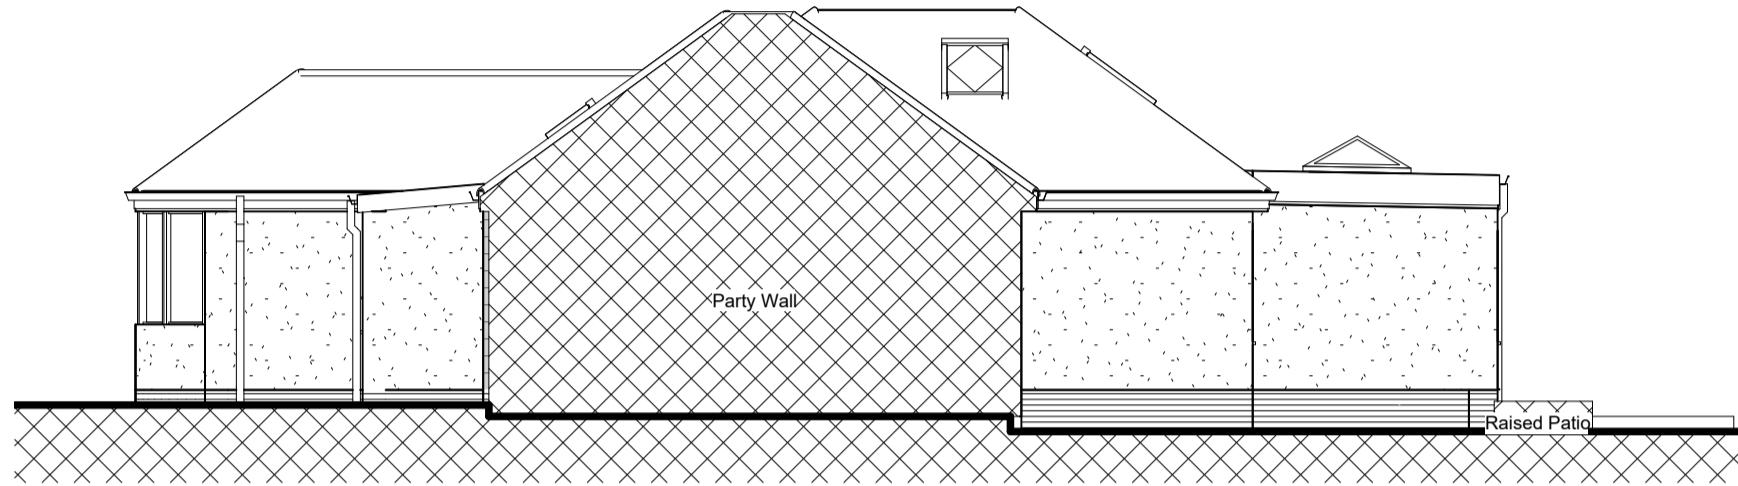


Proposed Party Wall Elevation

1 : 100

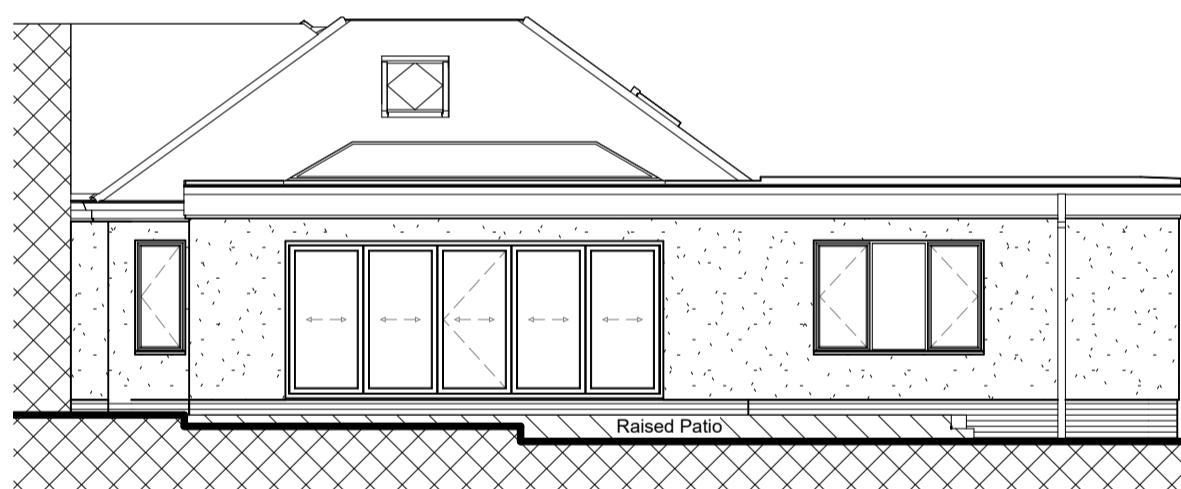


Proposed Rear Elevation

1 : 100

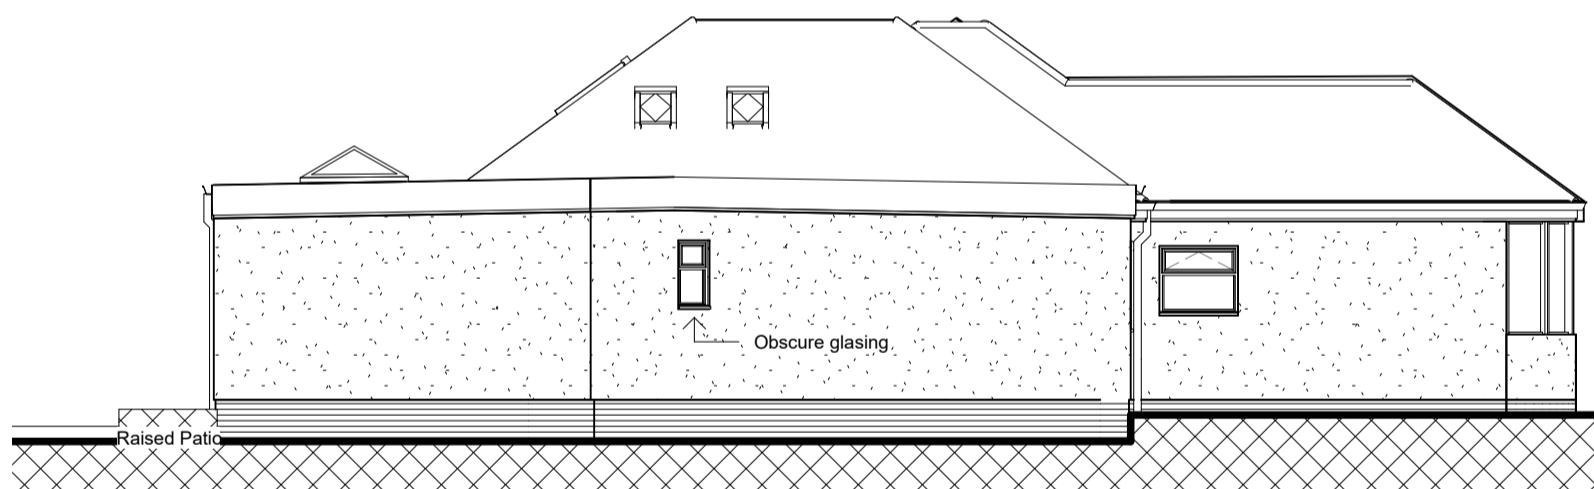

Proposed Side Elevation

1 : 100

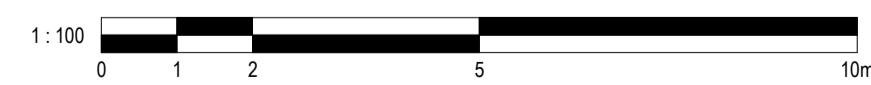

Notes: This drawing is the copyright of PUUC Architecture Limited and may not be reproduced or used except by written permission. The Contractor is to check and verify all building and site dimensions before work is put in hand. The Contractor/Builder is to check and verify with all the Statutory Authorities and the Employer the location and condition of any underground or overhead services or confirm that none exist prior to work commencing on site. The Contractor shall comply with enactments regulations and working rules relating to safety health and welfare of work people.

No.	Description	Date
B	Amendment to lantern as per case officer comments	13.08.25
C	Amendments internally & externally at clients request	19.11.25

PUUC
ARCHITECTURE

CIAT
CHARTERED PRACTICE

RIBA
Chartered Practice

PROJECT

35 Windermere Avenue, HA4 9RG

TITLE

PROPOSED ELEVATIONS

CLIENT

Owner

DRAWN BY

CHECKED BY
RC

DATE
29.04.25

SCALE (@A2)
1 : 100

DRAWING NUMBER
90023 - 05 - 05

REV
C