





Block Plan

Scale 1:500

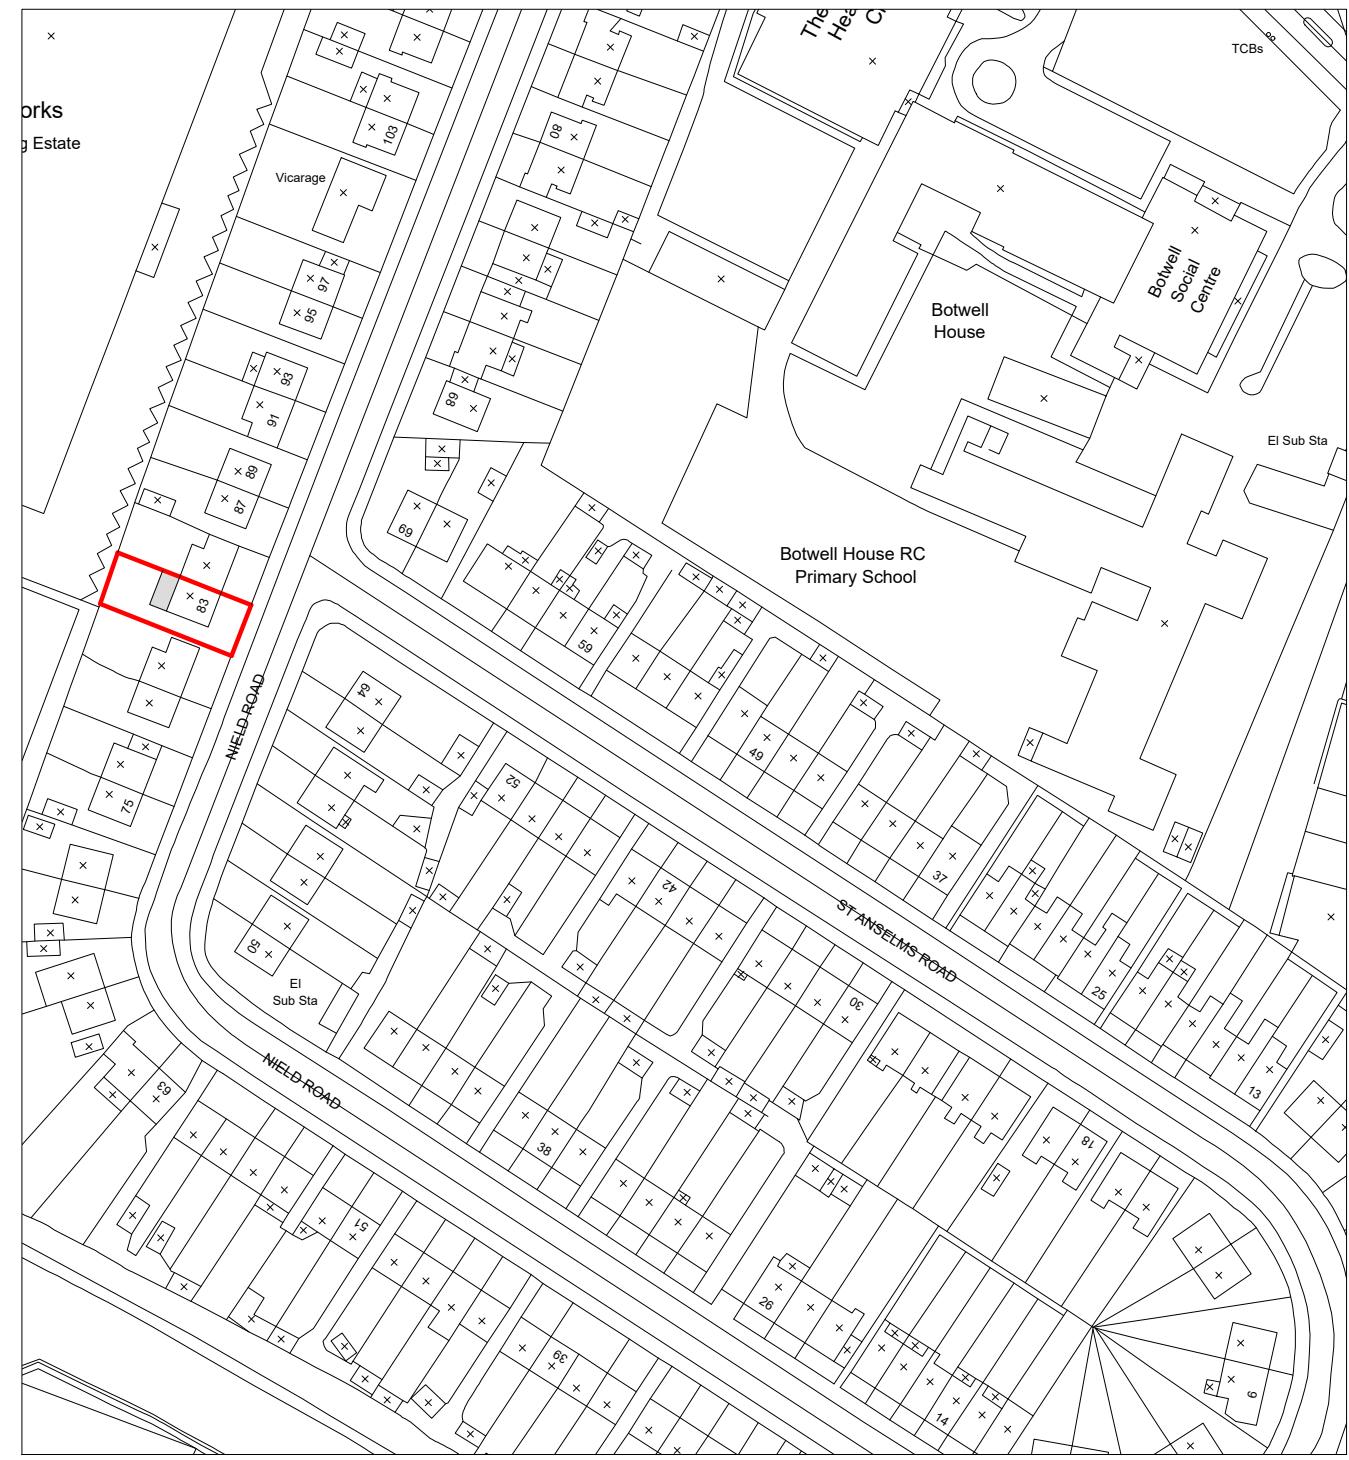


Location Plan


Scale 1:1250

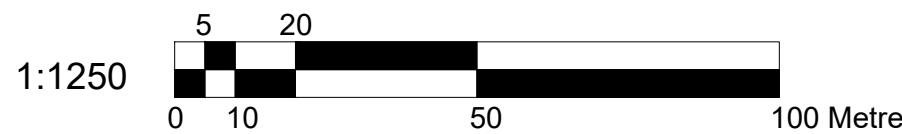

Key:
 - proposed extension

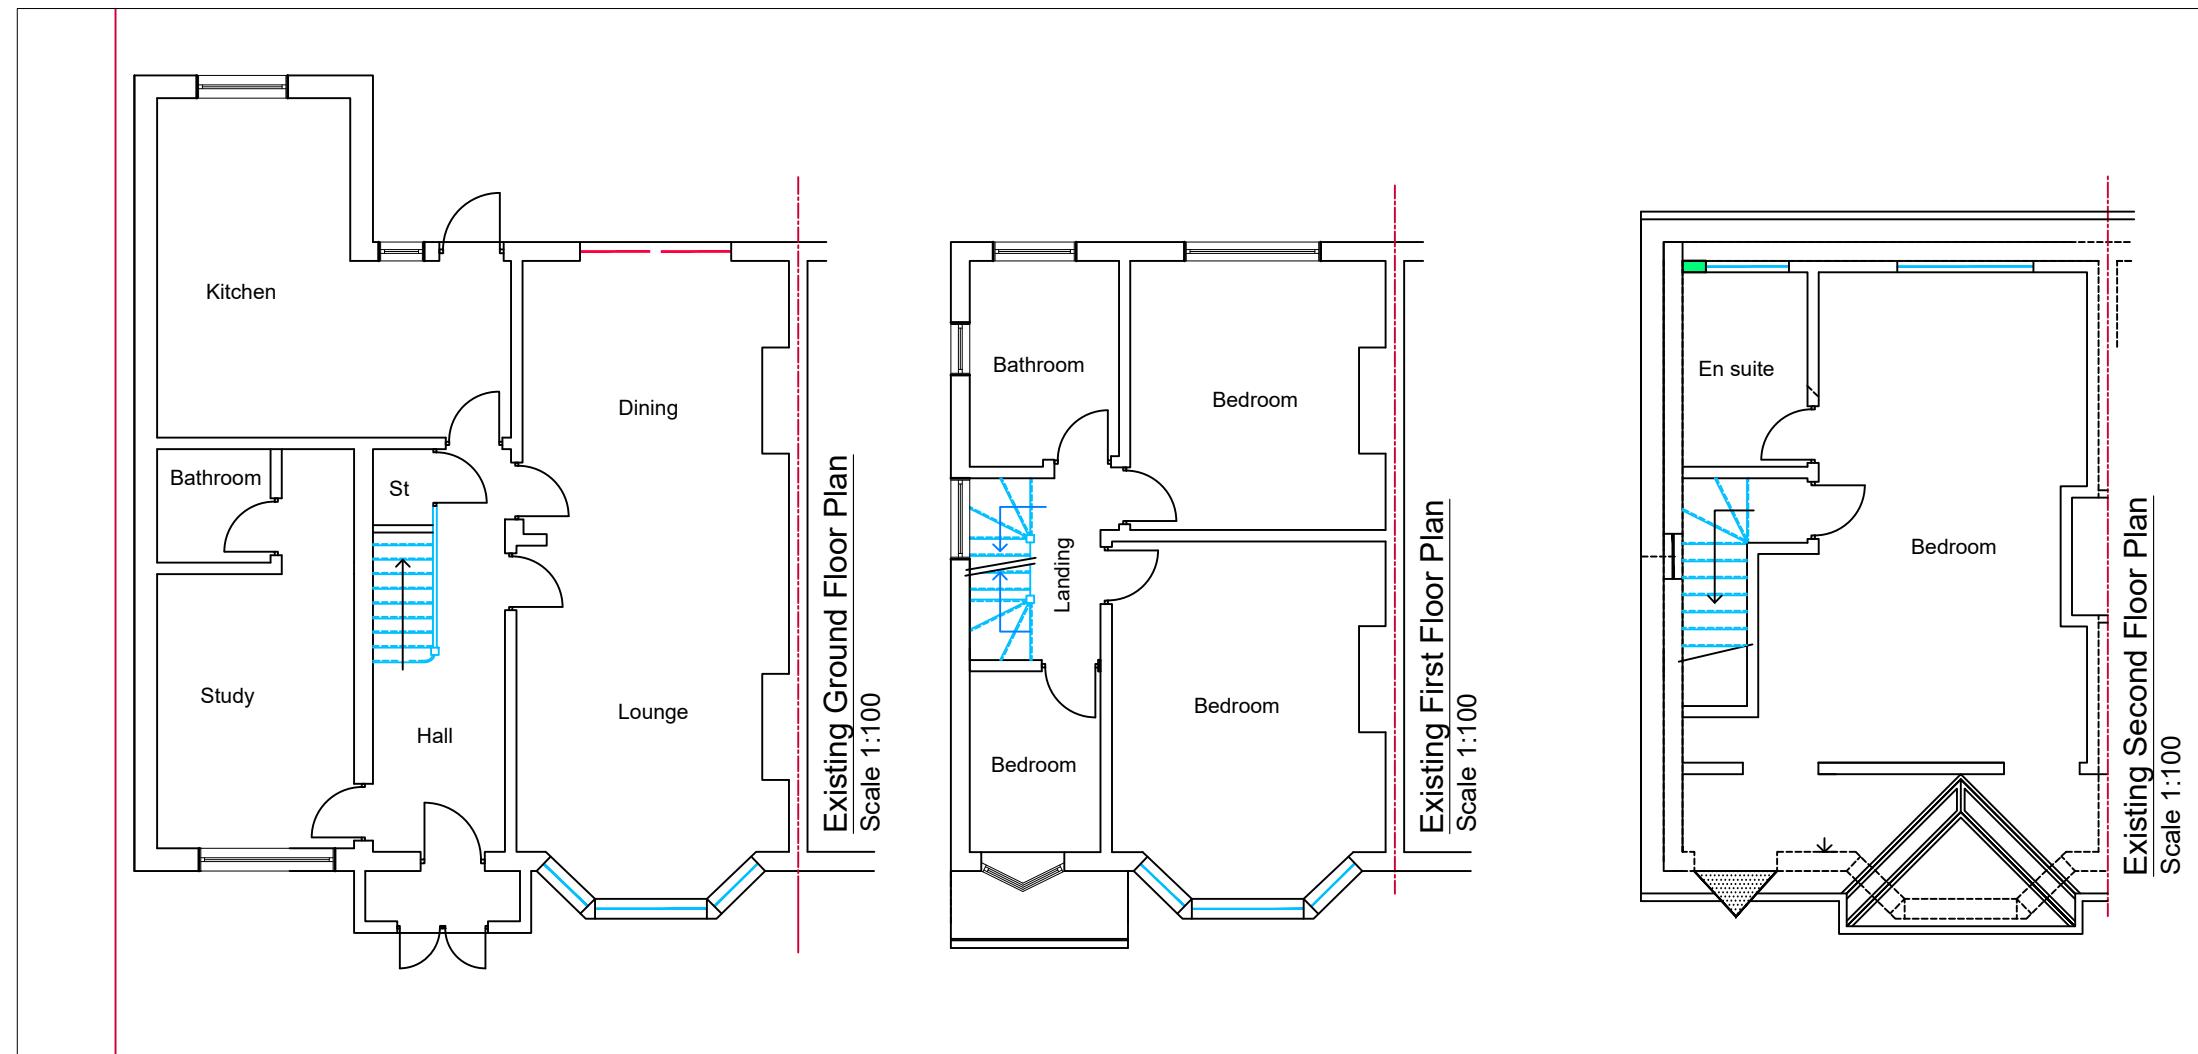

1:100  0 1 2 5 10 Metre

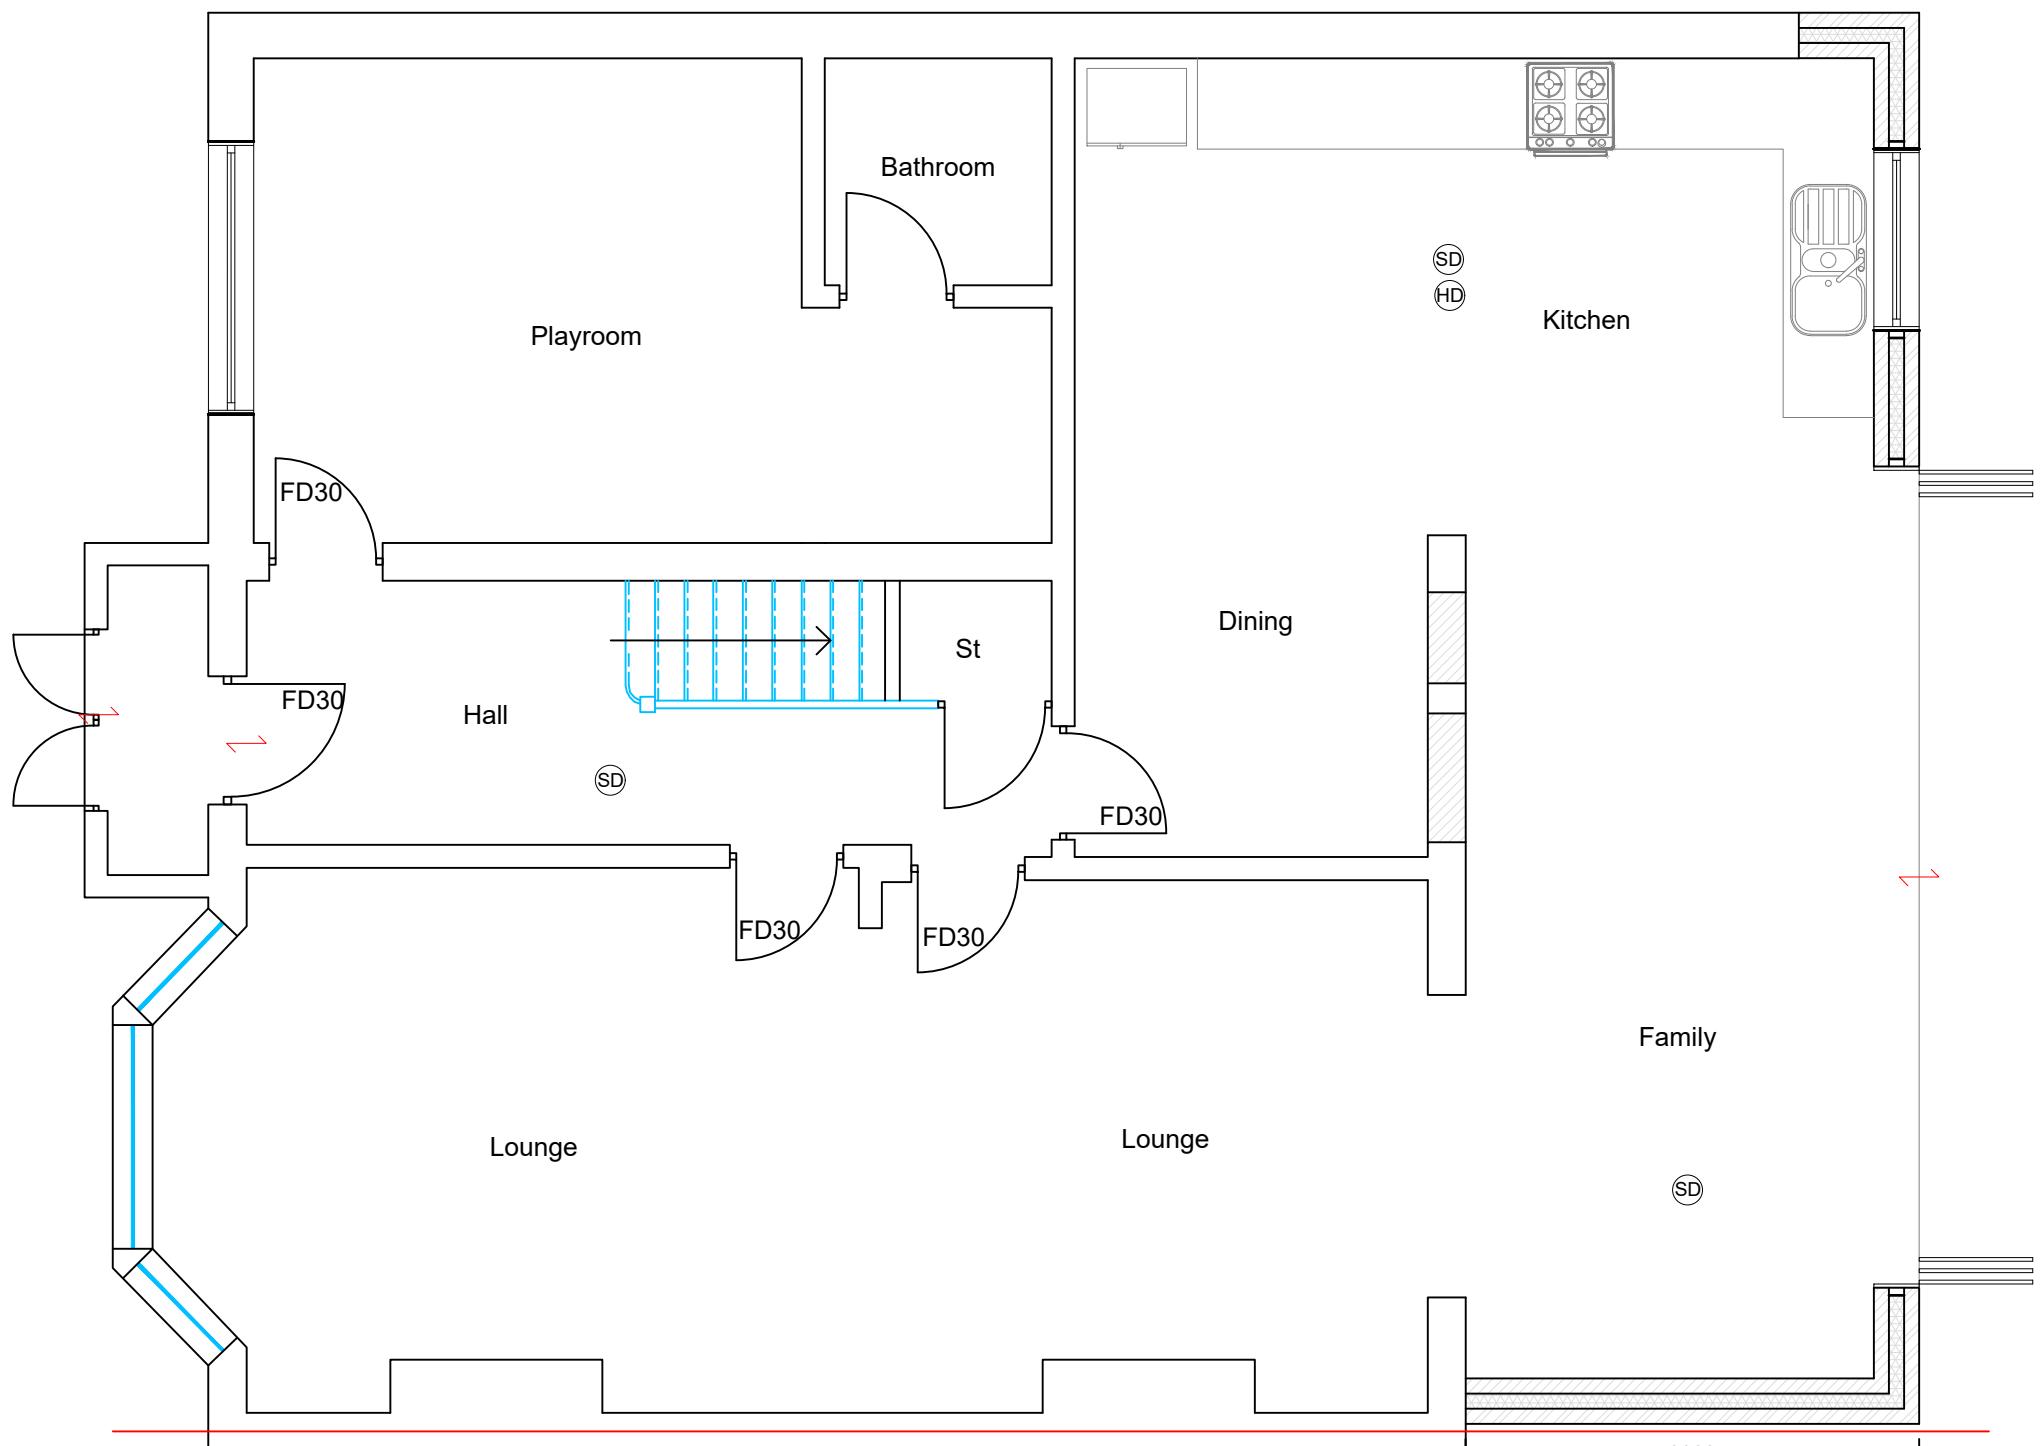

SYMBOL	DESCRIPTION
SD	MAINS OPERATED SMOKE DETECTOR
E	EMERGENCY LIGHT
CU	CONSUMER UNIT
→	FIRE EXIT SIGN
●	EXTRACT FAN
HD	HEAT DETECTOR
○	EXTERNAL LIGHT
F	FIRE PANEL
AP	-assembly point
→	-fire exit
●	- fire extinguisher

NOTE:- CAT 6 CABLE AND SKY PLUS CABLE TO BE USED

SD Smoke alarm and heat alarms as per BS 5446-2 :2003

HD Smoke alarm and heat alarms as per BS 5446-2 :2003

E Emergency Lights as per BS 5266-1 :2005

FD30 All doors to be half hour fire check door unless otherwise stated.

All steel to have 1Hr. Fire Protection

All windows to have 0.33m² min openable area with 450mm in either direction.

1:50



BANCIL
PARTNERSHIP
LTD

Dimensions to be verified on site
DO NOT SCALE FROM THIS DRAWING.
Any areas indicated on this drawing are for guidance only.
No responsibility is taken for their accuracy.

This drawing is the property of **BANCIL PARTNERSHIP LTD**

Copyright is reserved by them and the drawing is issued on the condition that it is not copied, reproduced, retained or disclosed to any unauthorised person, either wholly or in part without the consent in writing of **BANCIL PARTNERSHIP LTD**

131 Heston Road, Hounslow, Middx, TW5 0RD Tel: 020 8574 4546 Fax: 020 8574 4526

Site Address:

83 Nield Road
Hayes
Middlesex
UB3 1SG

Client Detail:

83 Nield Road
Hayes
Middlesex
UB3 1SG

Title:

Proposed Ground Floor Plan

Drawn By: NM

Revisions:


Checked By: RB

Rev | Revision

Date: 07/2025

Date

Drawing No. PL1/DB/0000 - 02

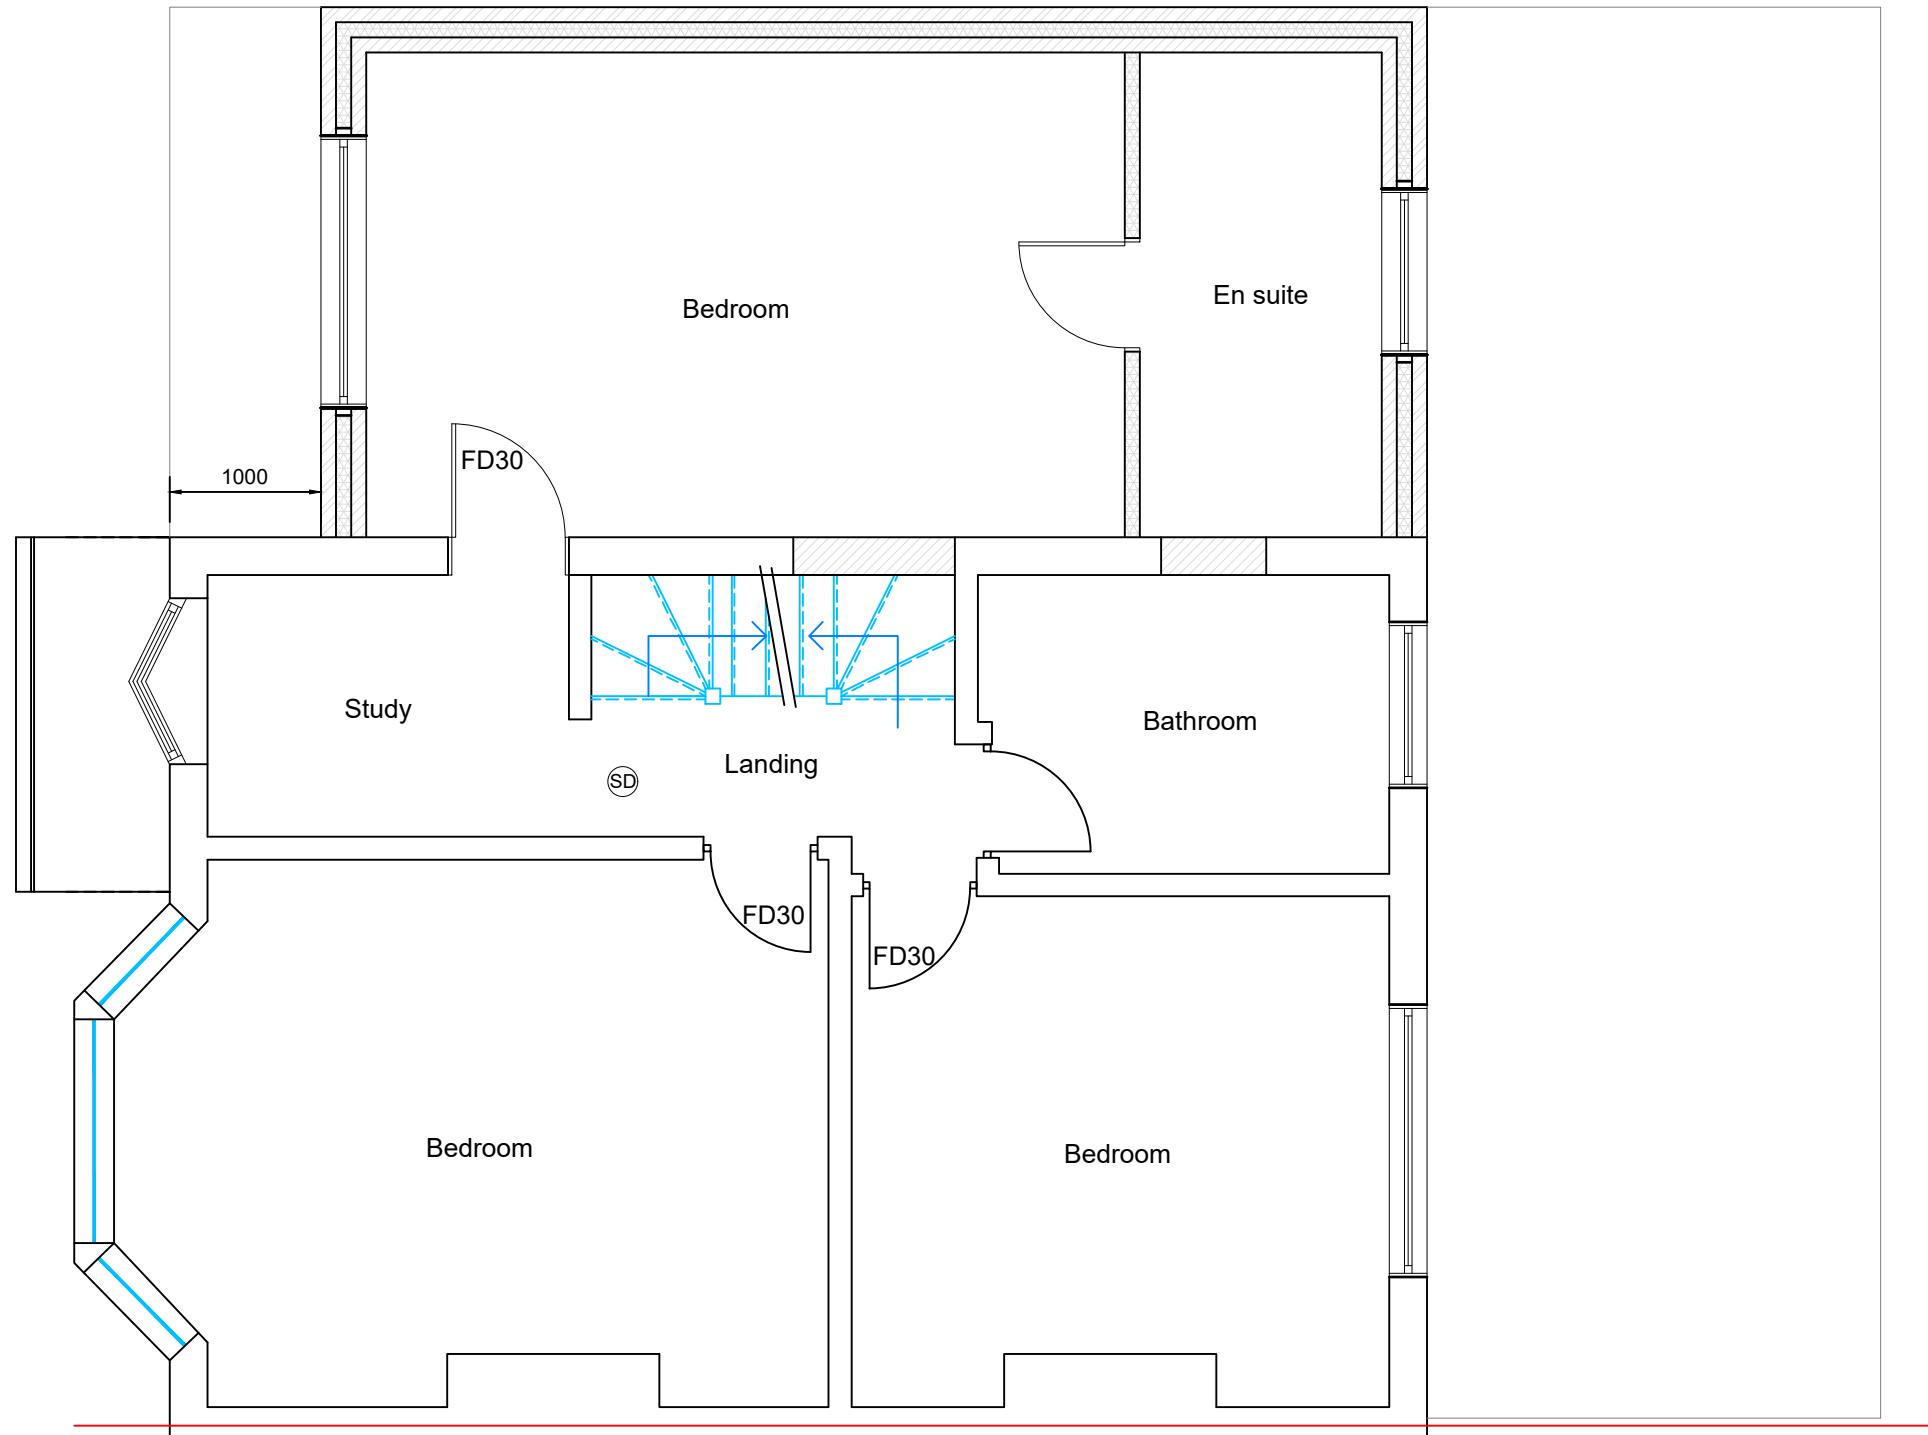

SYMBOL	DESCRIPTION
SD	MAINS OPERATED SMOKE DETECTOR
E	EMERGENCY LIGHT
CU	CONSUMER UNIT
→	FIRE EXIT SIGN
×	EXTRACT FAN
HD	HEAT DETECTOR
Q	EXTERNAL LIGHT
F	FIRE PANEL
AP	-assembly point
→	-fire exit
●	- fire extinguisher

NOTE:- CAT 6 CABLE AND SKY PLUS CABLE TO BE USED

SD Smoke alarm and heat alarms as per BS 5446-2 :2003

HD Smoke alarm and heat alarms as per BS 5446-2 :2003


E Emergency Lights as per BS 5266-1 :2005

FD30 All doors to be half hour fire check door unless otherwise stated.

All steel to have 1Hr.Fire Protection

All windows to have 0.33m² min openable area with 450mm in either direction.

1:50

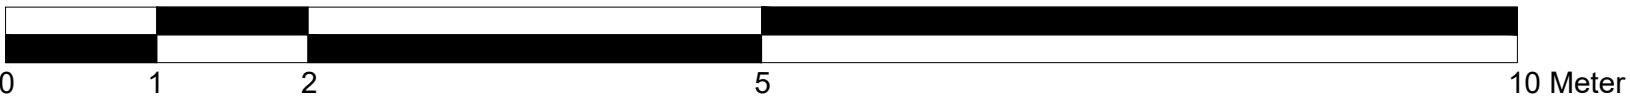

BANCIL
PARTNERSHIP
LTD

Dimensions to be verified on site
DO NOT SCALE FROM THIS DRAWING.
Any areas indicated on this drawing are for guidance only.
No responsibility is taken for their accuracy.

This drawing is the property of **BANCIL PARTNERSHIP LTD**

Copyright is reserved by them and the drawing is issued on the condition that it is not copied, reproduced, retained or disclosed to any unauthorised person, either wholly or in part without the consent in writing of **BANCIL PARTNERSHIP LTD**

131 Heston Road, Hounslow, Middx, TW5 0RD Tel: 020 8574 4546 Fax: 020 8574 4526

Site Address:

83 Nield Road
Hayes
Middlesex
UB3 1SG

Client Detail:

83 Nield Road
Hayes
Middlesex
UB3 1SG

Title:

Proposed First Floor Plan

Drawn By:

NM
Checked By: RB
Date: 07/2025
Drawing No. PL1/DB/0000 - 03

Revisions:

Rev	Revision	Date




Existing Front Elevation

Scale 1:10




Existing Rear Elevation

Scale 1:100

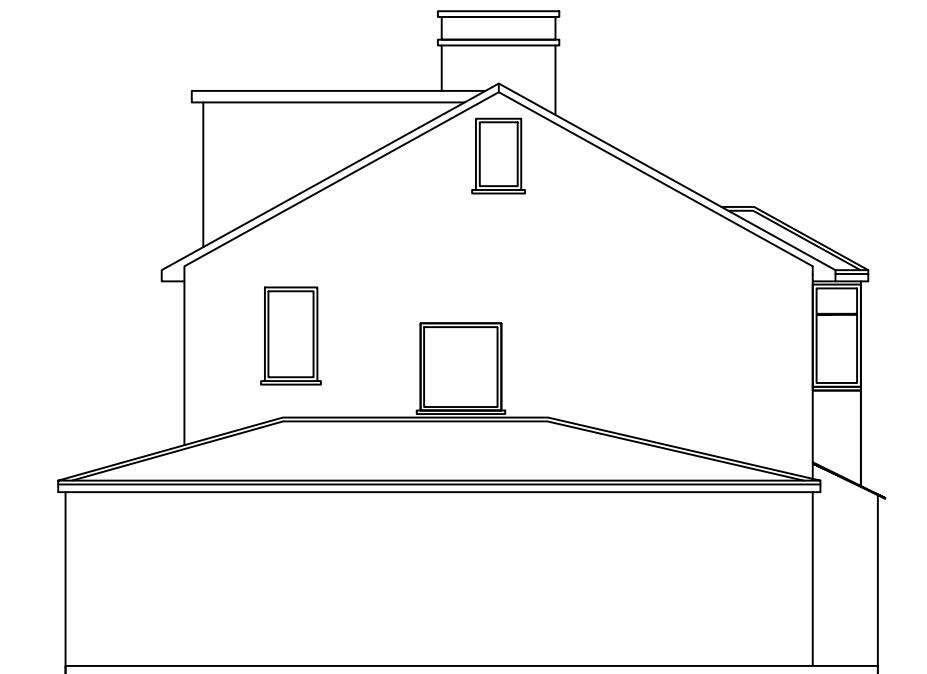

Existing Side Elevation

Scale 1:10

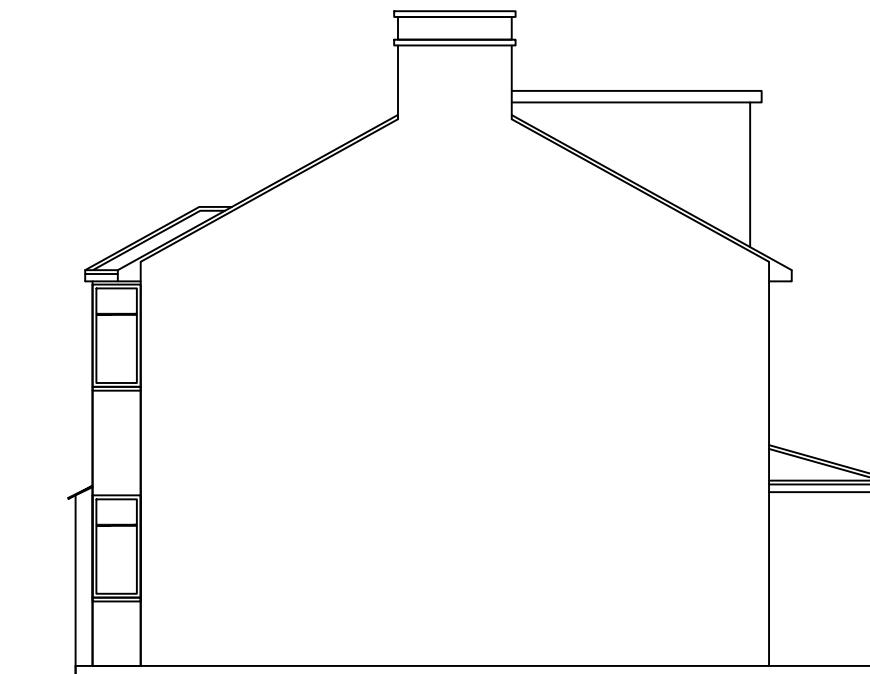

Existing Side Elevation

Scale 1:100

1:100



10 Metre


 BANCIL PARTNERSHIP LTD	Dimensions to be verified on site DO NOT SCALE FROM THIS DRAWING. Any areas indicated on this drawing are for guidance only. No responsibility is taken for their accuracy.		Site Address: 83 Nield Road Hayes Middlesex UB3 1SG		Client Detail: 83 Nield Road Hayes Middlesex UB3 1SG		Title: Existing Elevations		Drawn By: NM Checked By: RB Date: 07/2025 Drawing No. PL1/DB/0000 - 04		Revisions: Rev Revision Date		
	This drawing is the property of BANCIL PARTNERSHIP LTD Copyright is reserved by them and the drawing is issued on the condition that it is not copied, reproduced, retained or disclosed to any unauthorised person, either wholly or in part without the consent in writing of BANCIL PARTNERSHIP LTD		131 Heston Road, Hounslow, Middx, TW5 0RD		Tel: 020 8574 4546		Fax: 020 8574 4526		Scale: 1:100		Paper Size: A3		




Proposed Front Elevation
Scale 1:100



Proposed Rear Elevation
Scale 1:100

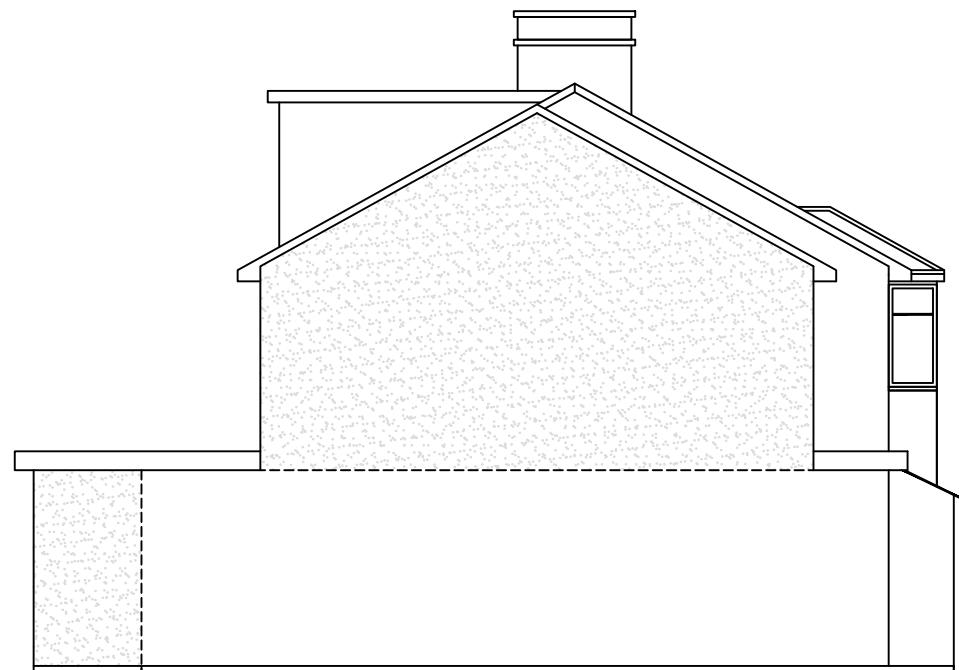

Proposed Side Elevation
Scale 1:100

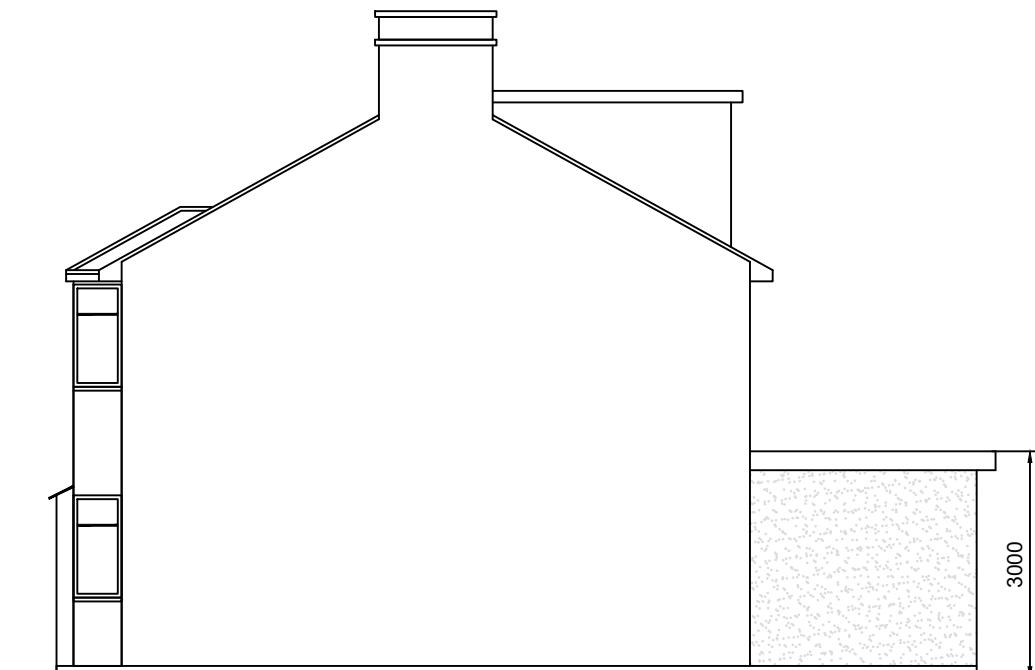

Proposed Side Elevation
Scale 1:100

