


Key


1. Aluminium cladding panels. Powder coated RAL 7035
2. Aluminium gutters, roof flashing and downpipes. Powder coated RAL 7035
3. Aluminium door/ glazing system
4. Concertina doors for equipment access
5. PV Panels
6. Galvanised steel spiral around flue
7. Aluminium louvres. Colour to match cladding
8. Air source heat pump
9. Aluminium faced insulated roof panels. RAL 7035

10. Aluminium fixed roof light
11. Engineering brick plinth/wall base
12. Gas canister storage in cage
13. Powder coated steel fence/gate
14. Indicative Signage

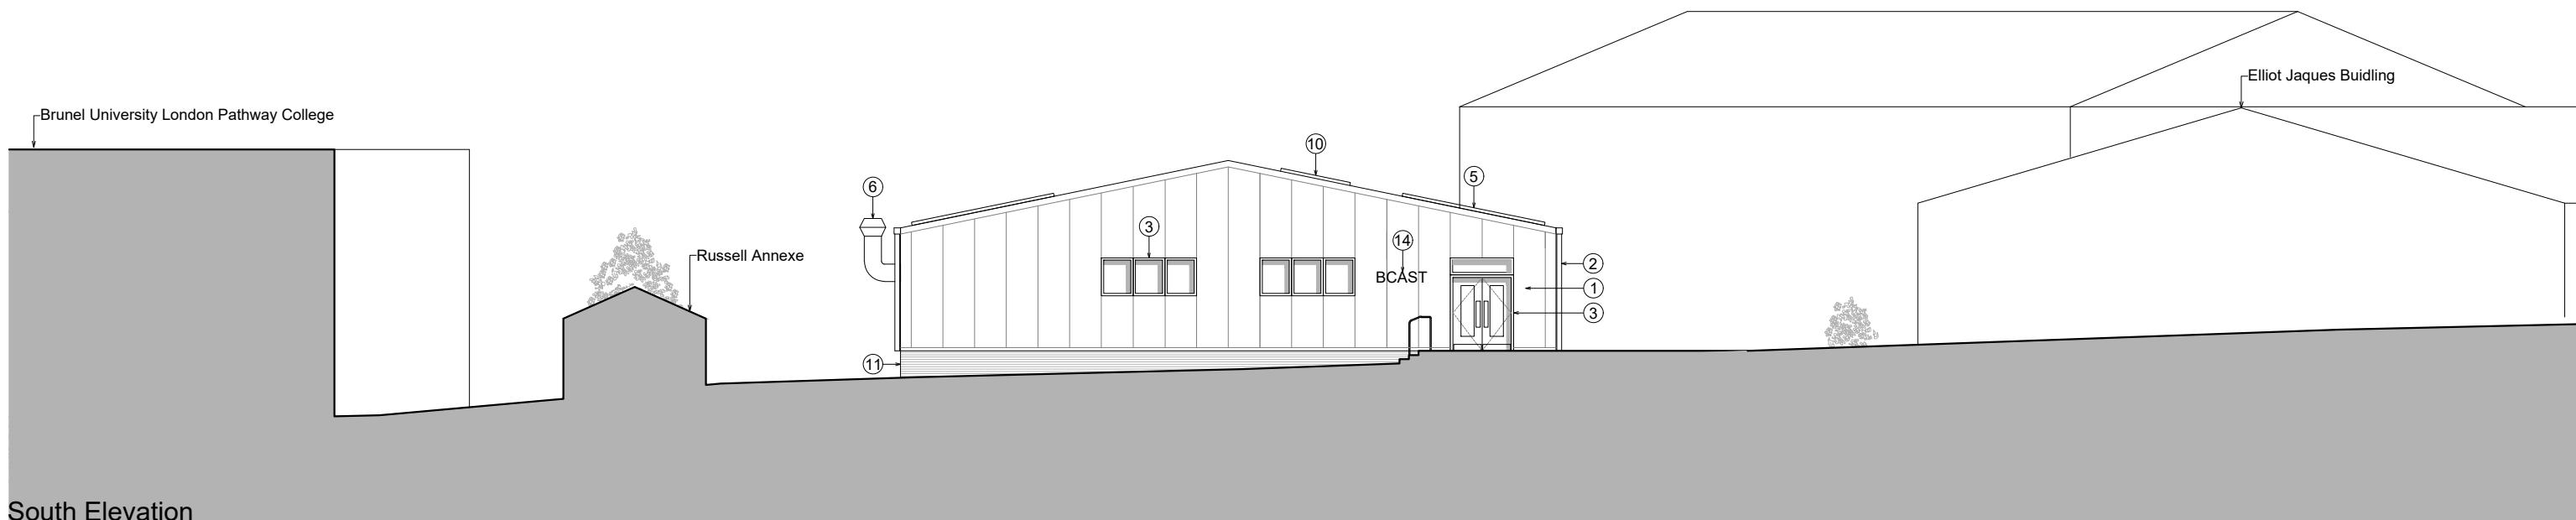

DRAWING NOTES	
1. filename: Proposed Elevation Building 3.dwg	REVISIONS
2. Do not scale this drawing in either paper or digital form. Use figured dimensions only. Detailed site survey to be carried out to establish tolerances. Figured dimensions are in mm. All dimensions shall be verified on site before proceeding with the work. The architect shall be notified of any discrepancies.	REV DATE STATUS
3. This drawing has been produced for sole use on this project and is not intended for use by any other person or for any other purpose. © Copyright RSS (U.K.)	P01 19.04.24 For planning
4. All printed copies should be made at 100% of the original page size. Use scale bars, where included, to check that the drawing has been printed to the intended scale as identified in the drawing title block.	Changes since last issue: -
5. This drawing is not intended for construction unless specifically described as such.	

REVISIONS		
REV	DATE	STATUS

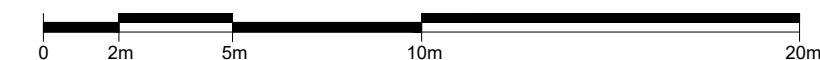

28 NAVIGATION ROAD LONDON E3 3TG	28 NAVIGATION ROAD LONDON E3 3TG
T : 020 7739 8945	T : 020 7739 8945
E : rss@rss.co.uk	E : rss@rss.co.uk
www.rivingtonstreetstudio.co.uk	www.rivingtonstreetstudio.co.uk

rivingtonstreetstudio						
job title	Brunel University RAAC Replacement Buildings					
drawing title	Proposed South & North Elevation Site for Building 3					
drawn by	RT /JY					
job no.	1061					
suitability	S3					
revision	P01					
scale	1:200					
PROJECT	ORIGIN	VOLUME	LEVEL	TYPE	ROLE	NUMBER
BUR	- RSS	- 00	- ZZ	- DR	- A	- 1420