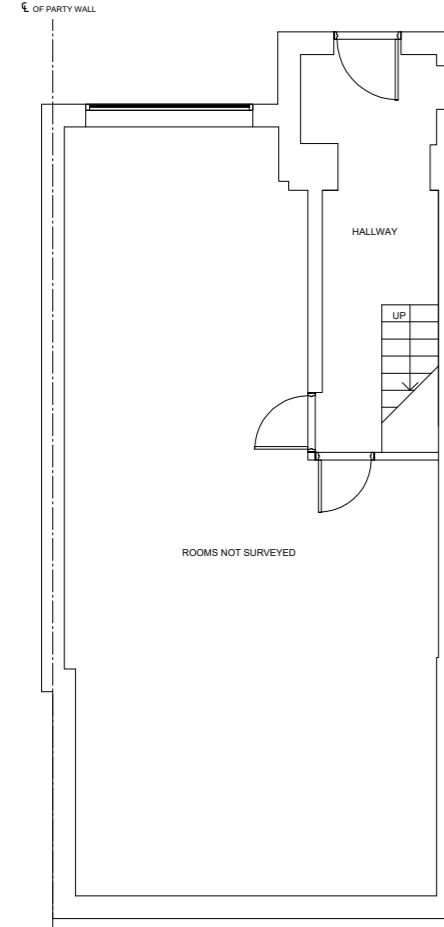
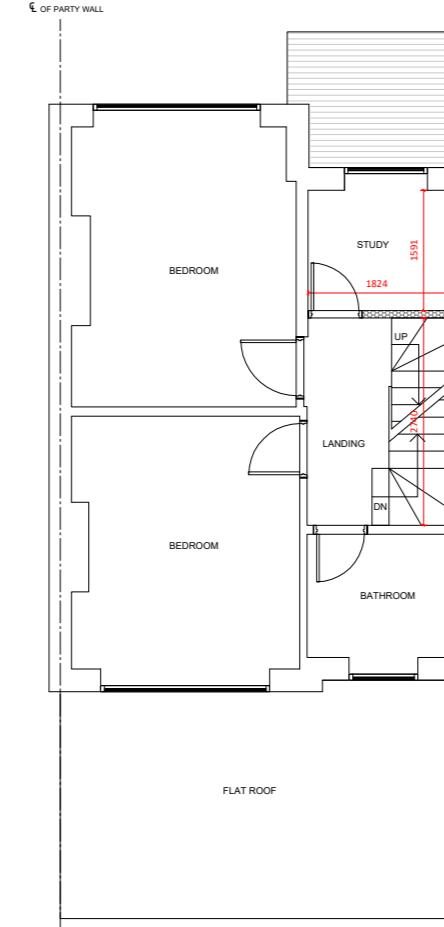


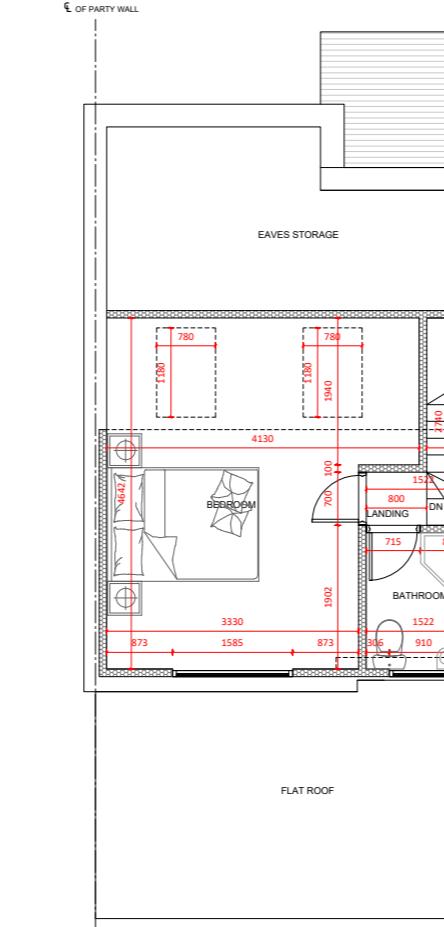
**NOTES RELATING TO THIS DRAWING**  
 ALL DIMENSIONS ARE TO BE CHECKED ON SITE PRIOR TO COMMENCEMENT OF ANY WORKS, AND ANY DISCREPANCIES REPORTED IMMEDIATELY TO THE ARCHITECT/DESIGNER.  
 THIS DRAWING IS TO BE READ IN CONJUNCTION WITH ALL OTHER DESIGN TEAM DETAILS AND SPECIFICATIONS.  
 DO NOT SCALE FROM DRAWINGS, EXCEPT FOR THE PURPOSES OF PLANNING ASSESSMENT.


**GROUND FLOOR (proposed)**

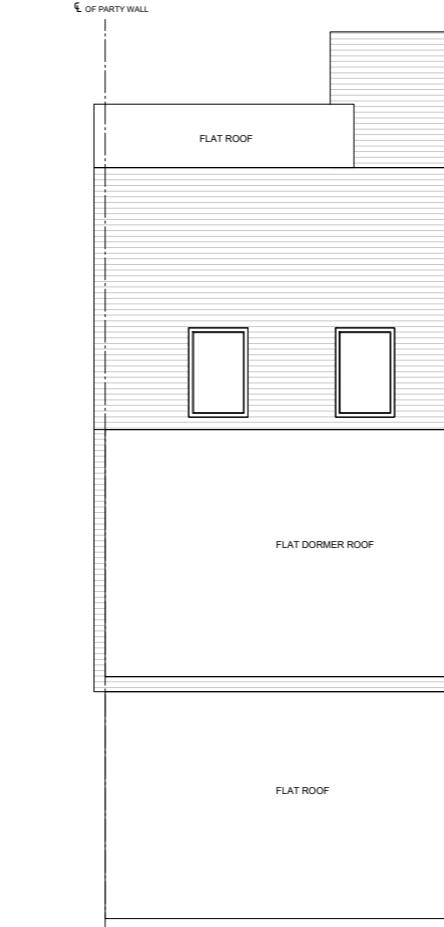
Scale 1:100


**FIRST FLOOR (proposed)**

Scale 1:100


**SECOND FLOOR (proposed)**

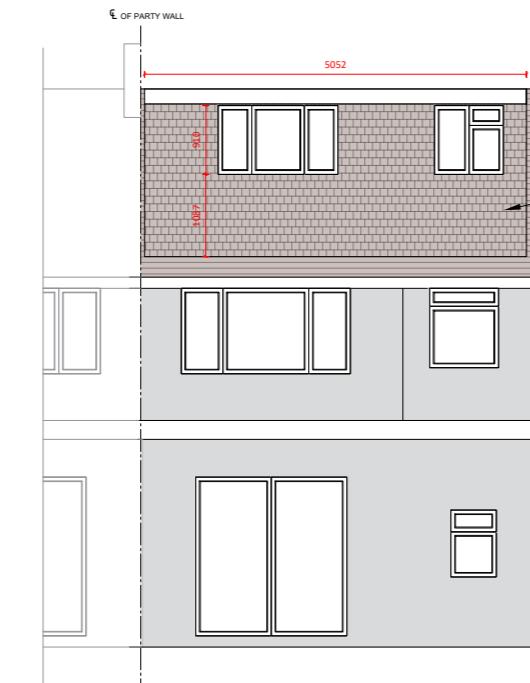
Scale 1:100


**ROOF PLAN (proposed)**

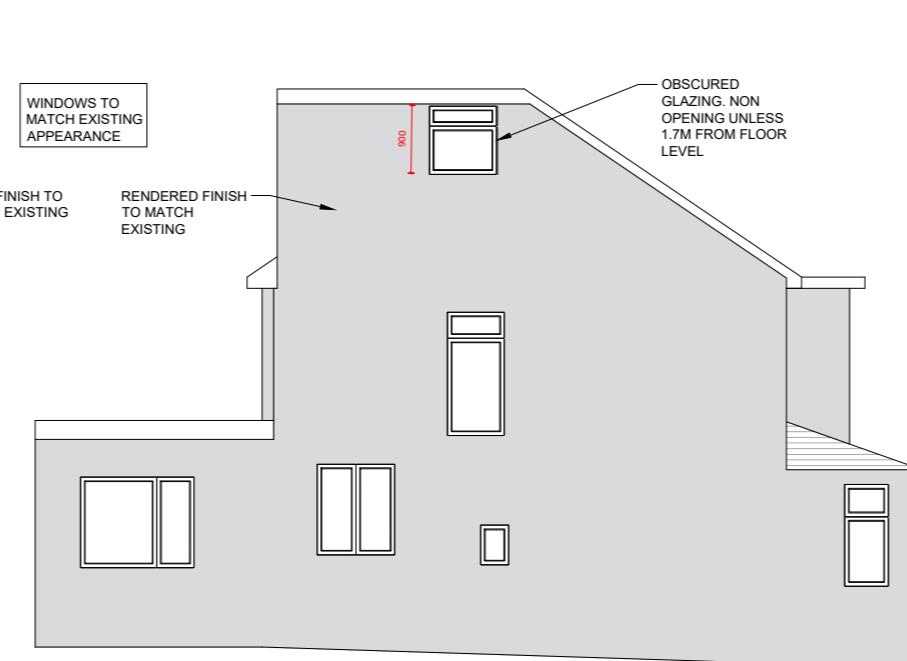
Scale 1:100


**FRONT ELEVATION (proposed)**

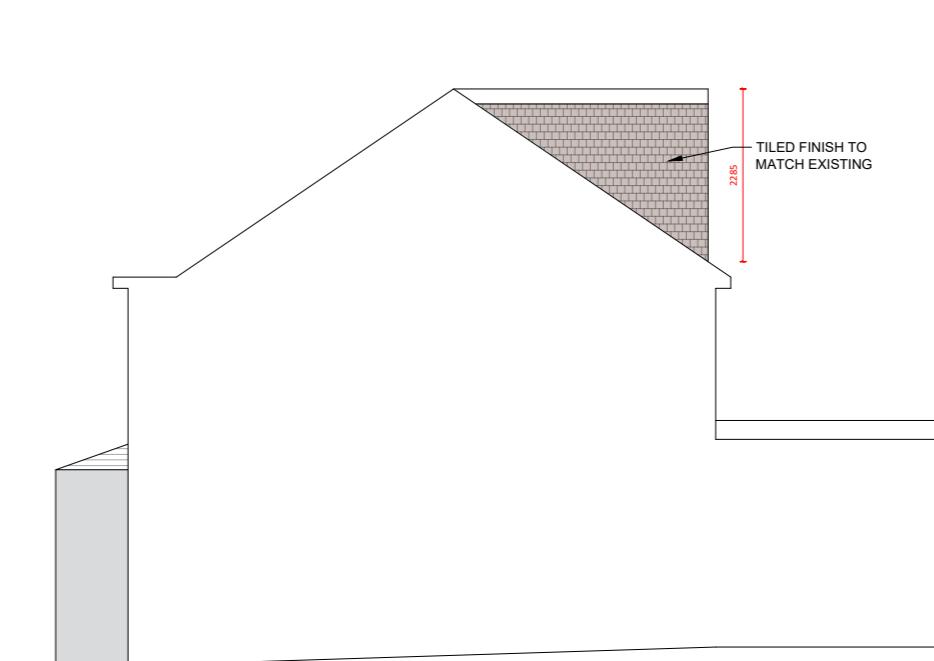
Scale 1:100


**REAR ELEVATION (proposed)**

Scale 1:100

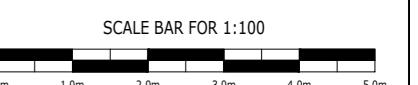

**SIDE ELEVATION 1 (proposed)**

Scale 1:100


**SIDE ELEVATION 2 (proposed)**

Scale 1:100

**LEGEND:**  
 RETAINED STRUCTURE  
 NEW STUD WALL



| Rev. | Description           | By | Chkd. | Date   |
|------|-----------------------|----|-------|--------|
| P1   | ISSUE FOR INFORMATION | SS | SS    | JAN 23 |
| P2   | ISSUE FOR INFORMATION | SS | SS    | JUL 23 |

|                 |                               |              |        |
|-----------------|-------------------------------|--------------|--------|
| Title:          | ISSUE FOR INFORMATION         |              |        |
| Client:         |                               |              |        |
| Project:        | 32 LEVEN WAY, HAYES UB3 2SS   |              |        |
| Drawing:        | PROPOSED PLANS AND ELEVATIONS |              |        |
| Drawn:          | SS                            | Chkd.:       | SS     |
| Drawing Status: | PLANNING ISSUE                | Rev.:        | P2     |
| Scale:          | Noted @ A2                    | Date:        | JUL 23 |
| Job No.:        | PSD/2022/282                  | Drawing No.: | A02    |