


EXISTING GROUND FLOOR PLAN

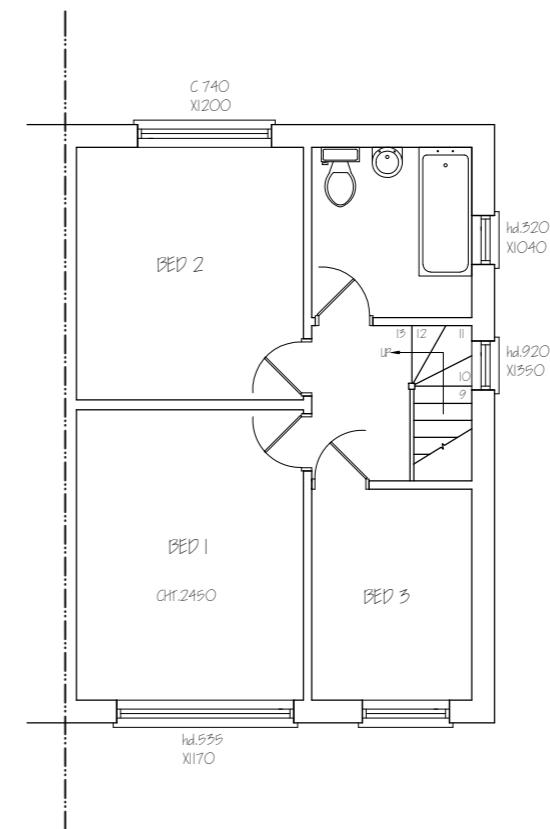

EXISTING FIRST FLOOR PLAN

<b>Nigel Fallon, B.Sc. (Hons) MBEng. 07768-408525</b> <b>Planning &amp; Development Consultant, Building Engineer.</b> <b>164 Japonica Lane, Willen Park, Milton Keynes, MK15 9EE.</b>		<b>ADDRESS:</b> <u>47, GOSHAWK GARDENS,</u> <u>HAYES, UB4 8LB.</u>
<b>DRAWING TITLE: EXISTING FLOOR PLANS</b> <b>SCALE: 1: 100</b>		<b>NO. - 01</b> <b>DATE: 23/05/2024</b> <b>DRG. PAPER SIZE: A3</b>






EXISTING FRONT ELEVATION




EXISTING SIDE ELEVATION

<b>Nigel Fallon, B.Sc. (Hons)MBEng. 07768-408525</b> <b>Planning &amp; Development Consultant, Building Engineer.</b> <b>164 Japonica Lane, Willen Park, Milton Keynes, MK15 9EE.</b>		<b>ADDRESS:</b> <u>47, GOSHAWK GARDENS, HAYES, UB4 8LB.</u>
<b>DRAWING TITLE: EXISTING / PROPOSED ELEVATIONS</b>		<b>NO. - 02</b> <b>REV:</b>
<b>SCALE - 1:100</b>	<b>DATE: 23/05/2024</b>	<b>DRG. PAPER SIZE: A3</b>

0M 1M 2M 3M 4M 5M 6M 7M 8M 9M 10M

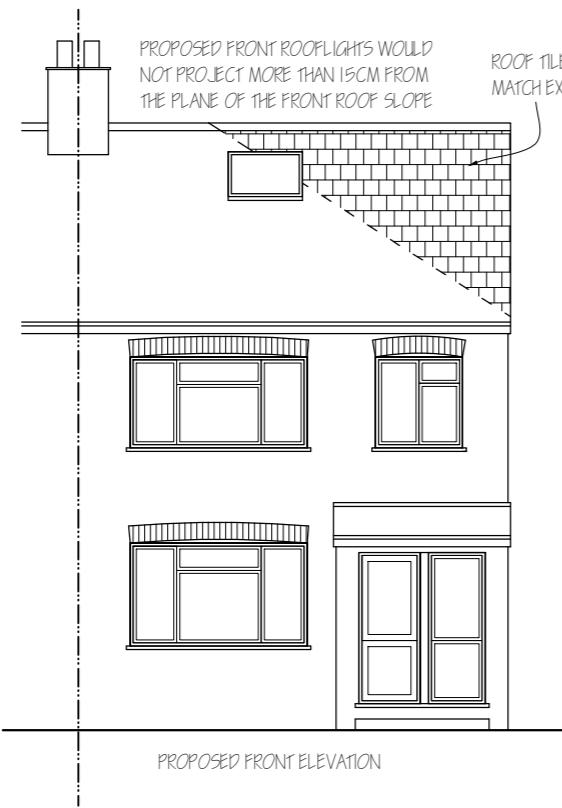


PROPOSED FRONT ELEVATION

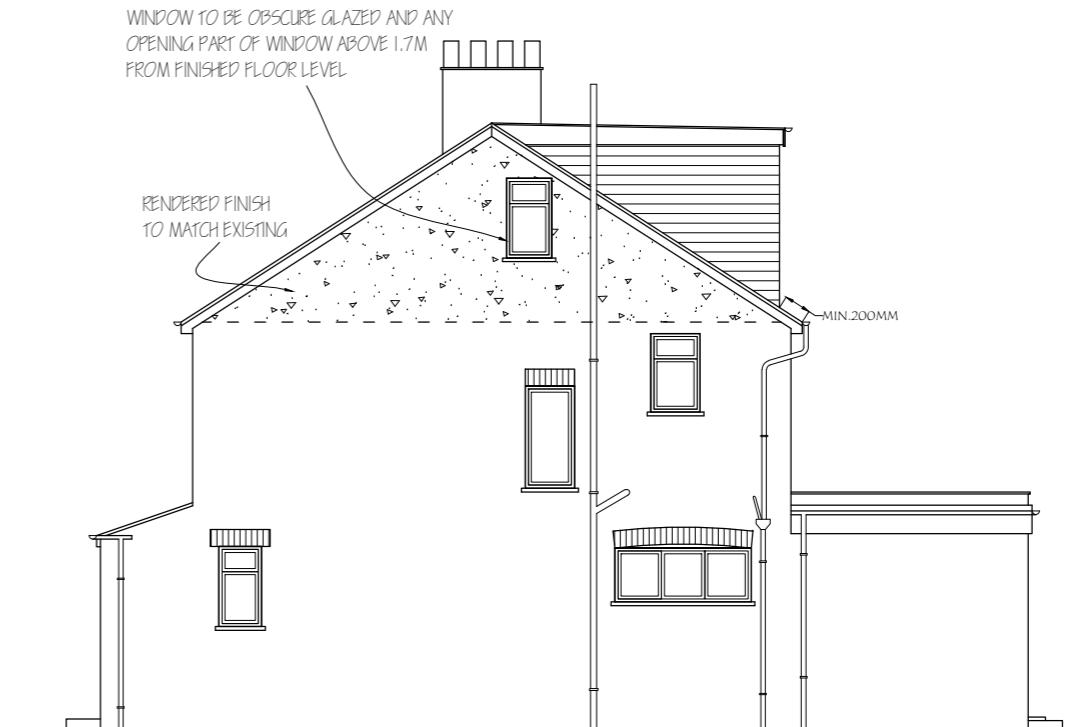


PROPOSED SIDE ELEVATION

NOTE : MATERIALS USED IN ANY EXTERIOR WORK TO BE OF A SIMILAR APPEARANCE TO THOSE USED IN THE CONSTRUCTION OF THE EXTERIOR OF THE EXISTING DWELLING HOUSE.

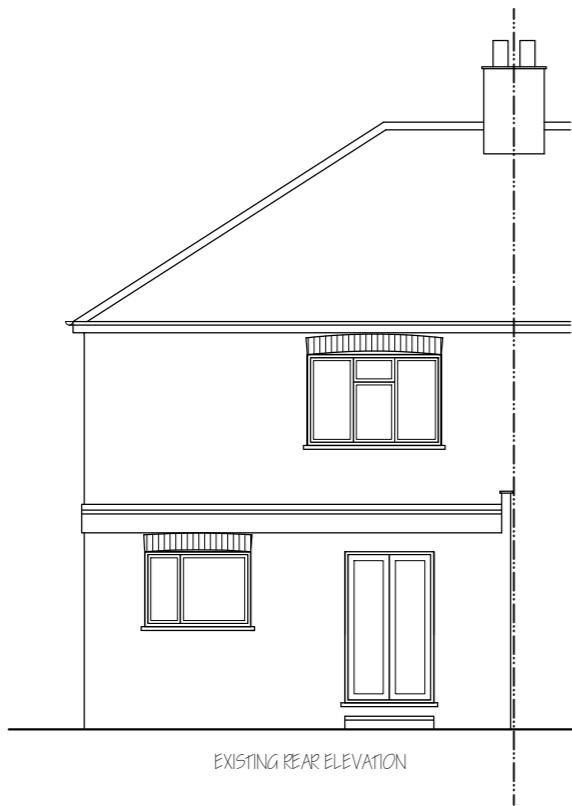

EXISTING REAR ELEVATION

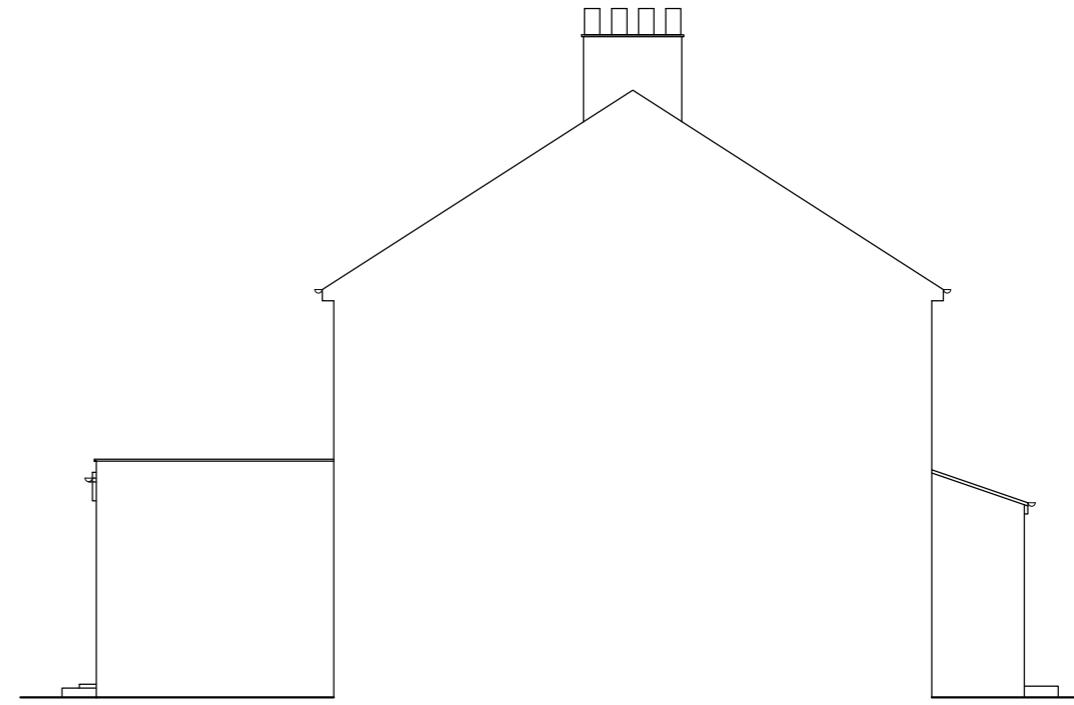


EXISTING SIDE ELEVATION

<i>Nigel Fallon, B.Sc. (Hons) MBE</i> ng. 07768-408525 <i>Planning &amp; Development Consultant, Building Engineer.</i> <i>164 Japonica Lane, Willen Park, Milton Keynes, MK15 9EE.</i>		<u>ADDRESS:</u> <u>47, GOSHAWK GARDENS,</u> <u>HAYES, UB4 8LB.</u>
<u>DRAWING TITLE: EXISTING / PROPOSED ELEVATIONS</u>		<u>NO. - 03</u>
<u>SCALE - 1:100</u>	<u>DATE: 23/05/2024</u>	<u>DRG. PAPER SIZE: A3</u>




PROPOSED REAR ELEVATION

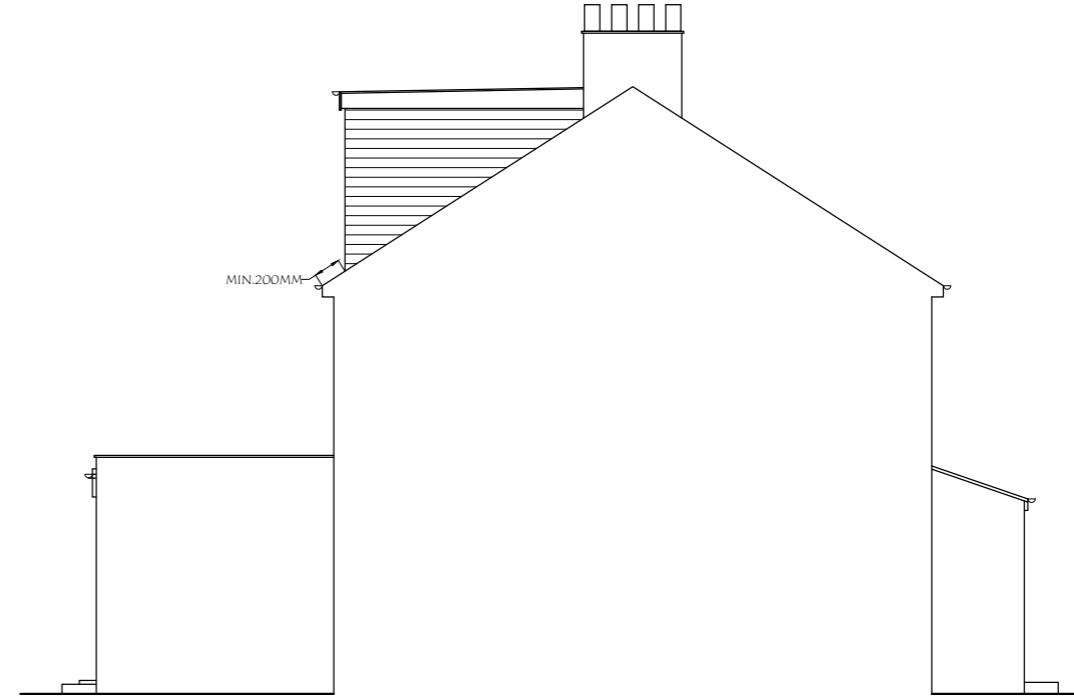

PROPOSED SIDE ELEVATION

NOTE : MATERIALS USED IN ANY EXTERIOR WORK TO BE OF A SIMILAR APPEARANCE TO THOSE USED IN THE CONSTRUCTION OF THE EXTERIOR OF THE EXISTING DWELLING HOUSE.

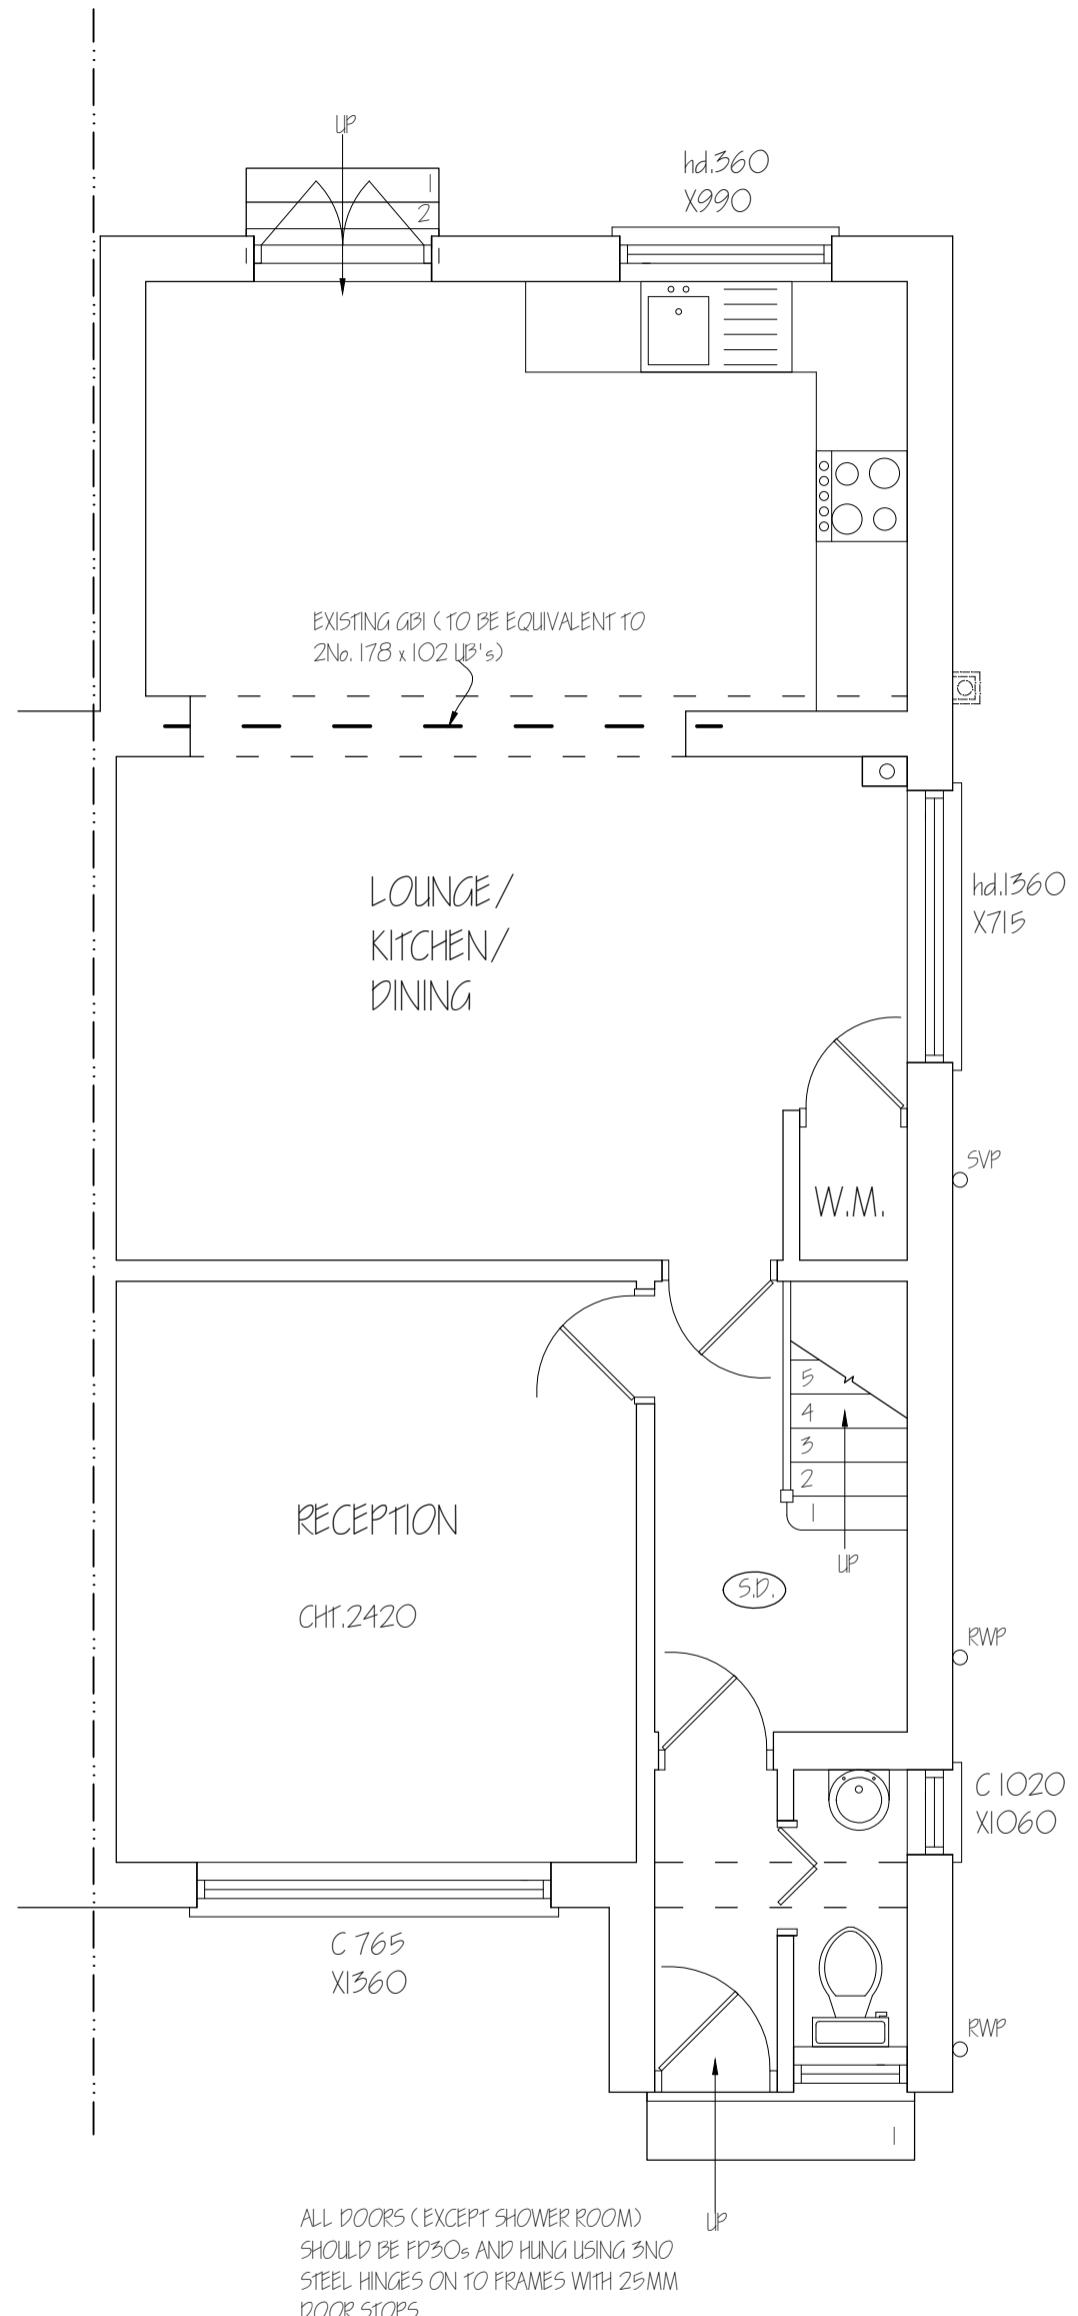

*Nigel Fallon, B.Sc. (Hons) MBEng. 07768-408525*  
Planning & Development Consultant, Building Engineer.

164 Japonica Lane,  
Willen Park,  
Milton Keynes, MK15 9EE.

DRAWING TITLE: PROPOSED GROUND FLOOR PLAN

ADDRESS:  
47, GOSHAWK GARDENS,  
HAYES, UB4 8LB.


NO. - 04


REV:

SCALE - 1: 50

DATE: 23/05/2024

DRG. PAPER SIZE: A3

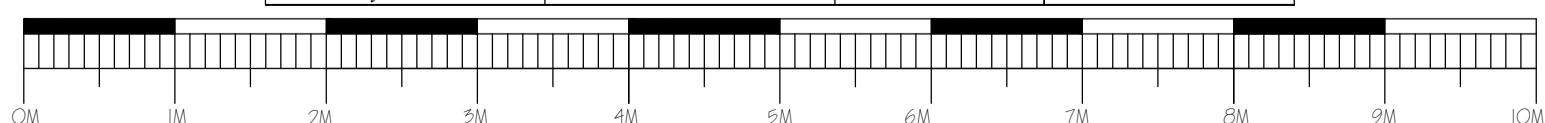

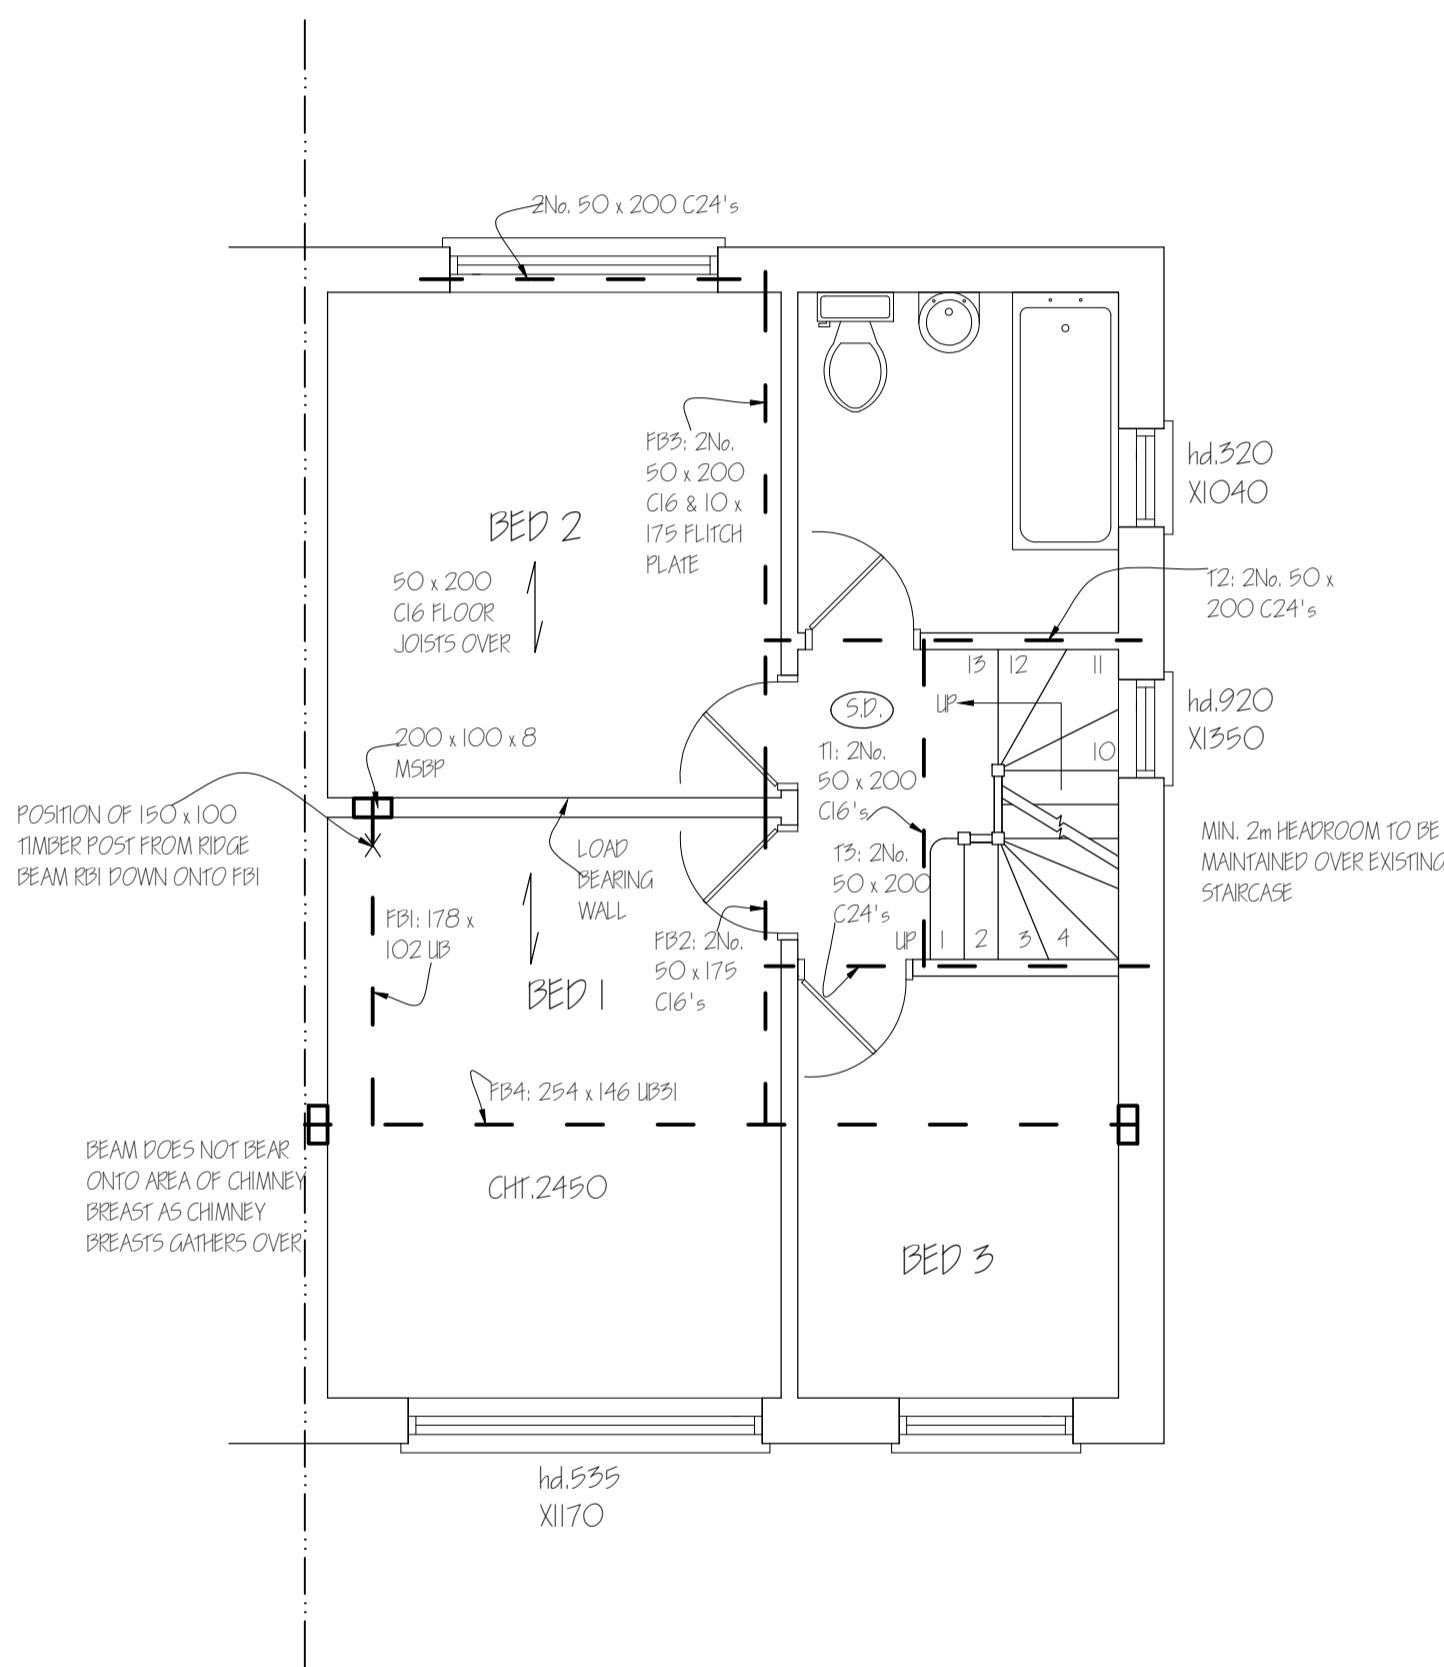

*Nigel Fallon, B.Sc. (Hons) MBEEng. 07768-408525*  
Planning & Development Consultant, Building Engineer.

164 Japonica Lane,  
Willen Park,  
Milton Keynes, MK15 9EE.

ADDRESS:  
47, GOSHAWK GARDENS,  
HAYES, UB4 8LB.

DRAWING TITLE: PROPOSED FIRST FLOOR PLAN


NO. - OS


REV:

SCALE - 1: 50

DATE: 23/05/2024

DRG. PAPER SIZE: A3

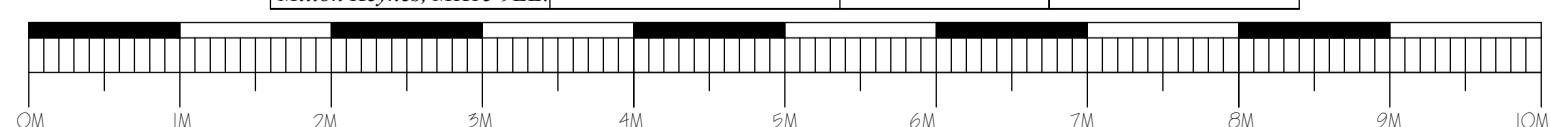

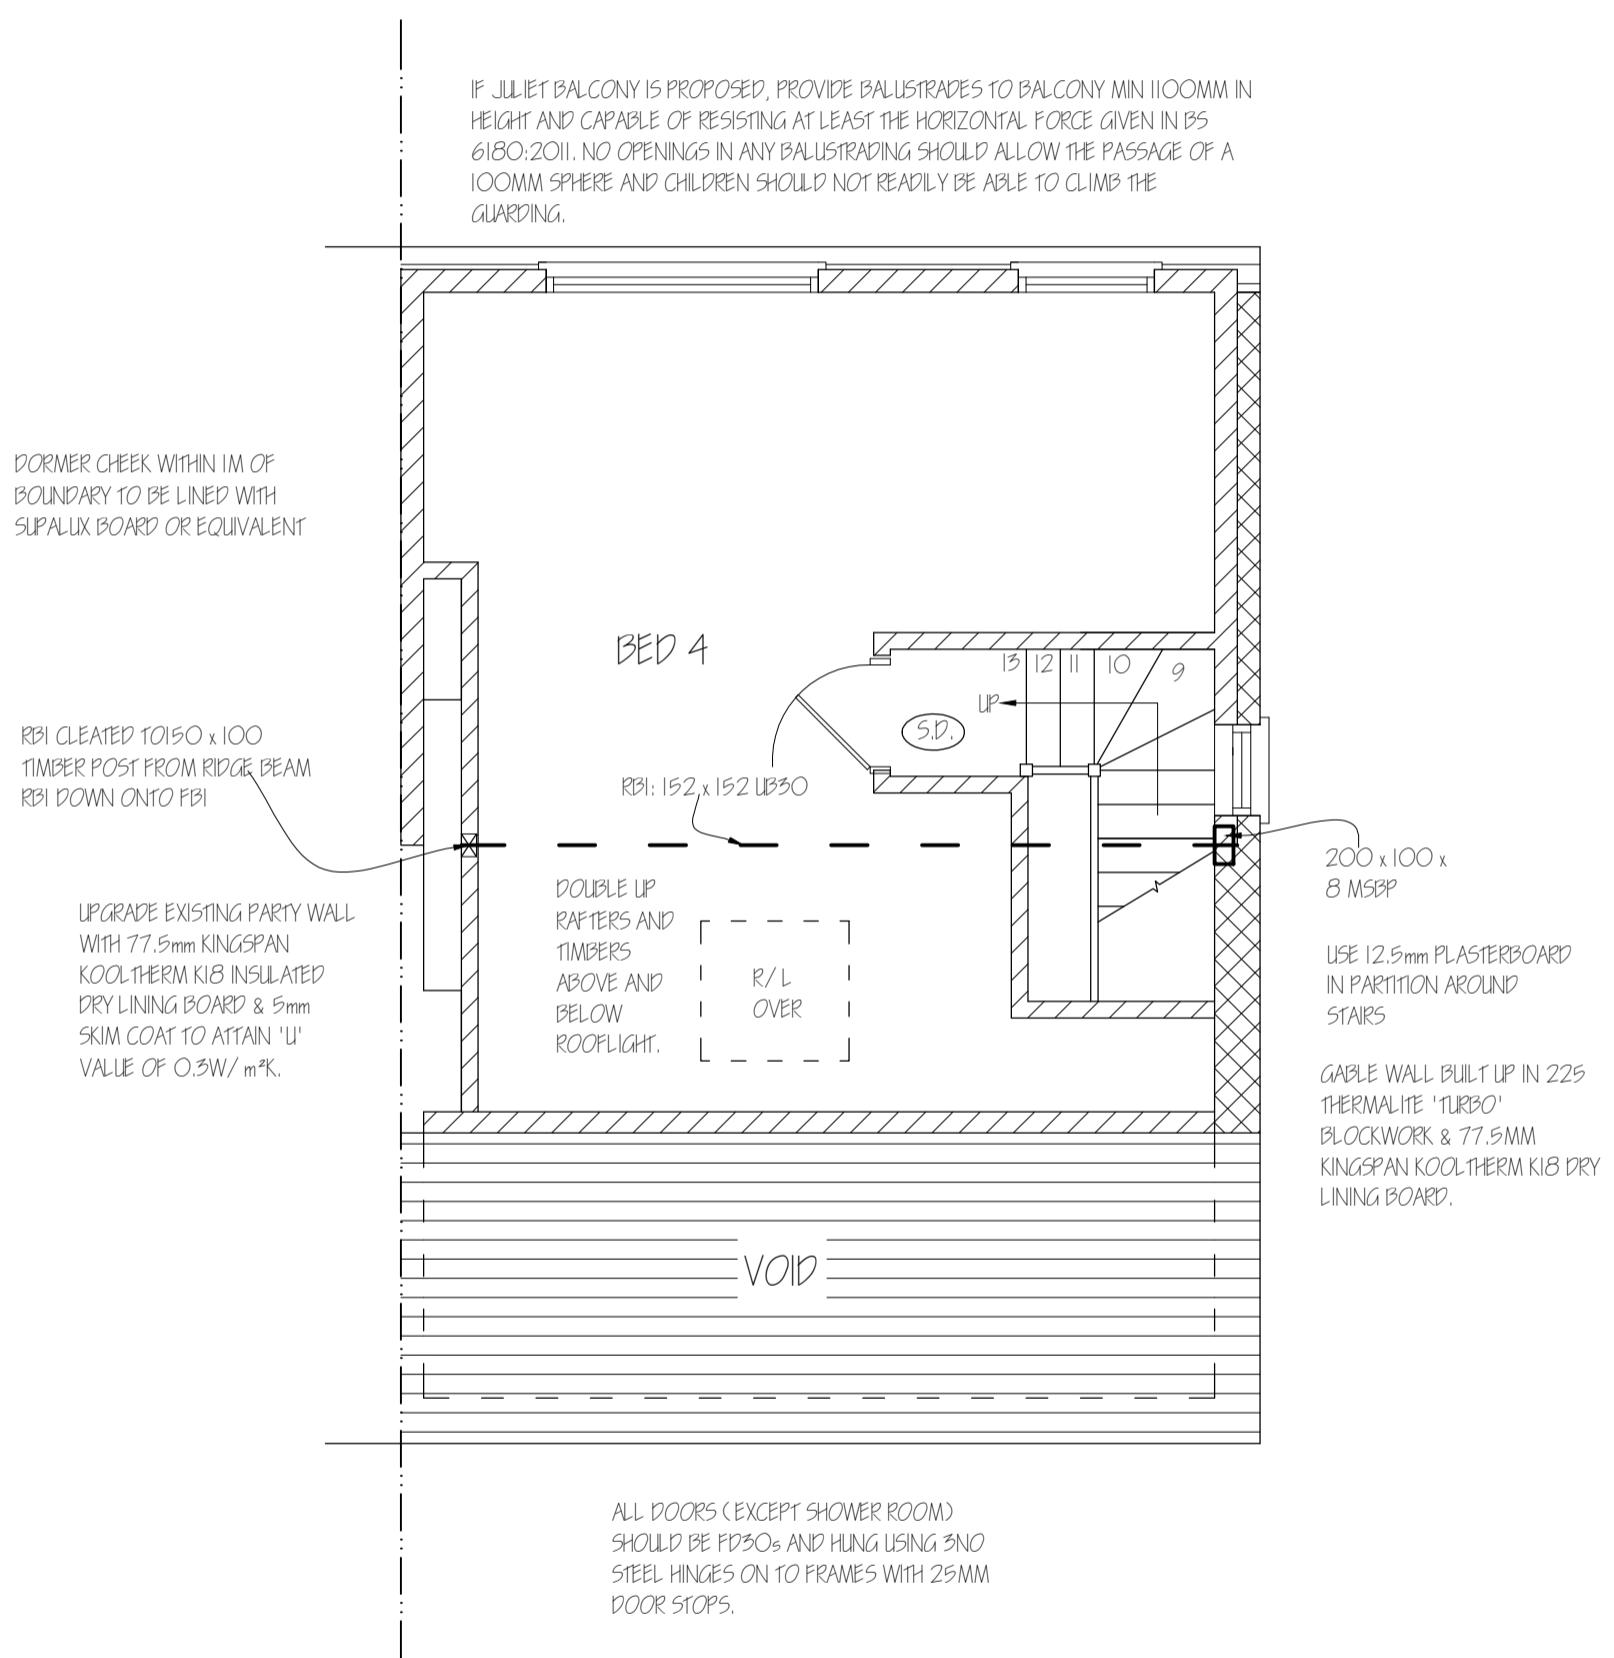

*Nigel Fallon, B.Sc. (Hons) MBE*ng. 07768-408525  
Planning & Development Consultant, Building Engineer.

164 Japonica Lane,  
Willen Park,  
Milton Keynes, MK15 9EE.

DRAWING TITLE: PROPOSED SECOND FLOOR PLAN

ADDRESS:  
47, GOSHAWK GARDENS,  
HAYES, UB4 8LB.

NO. - 06


REV:

SCALE - 1: 50

DATE: 23/05/2024

DRG. PAPER SIZE: A3



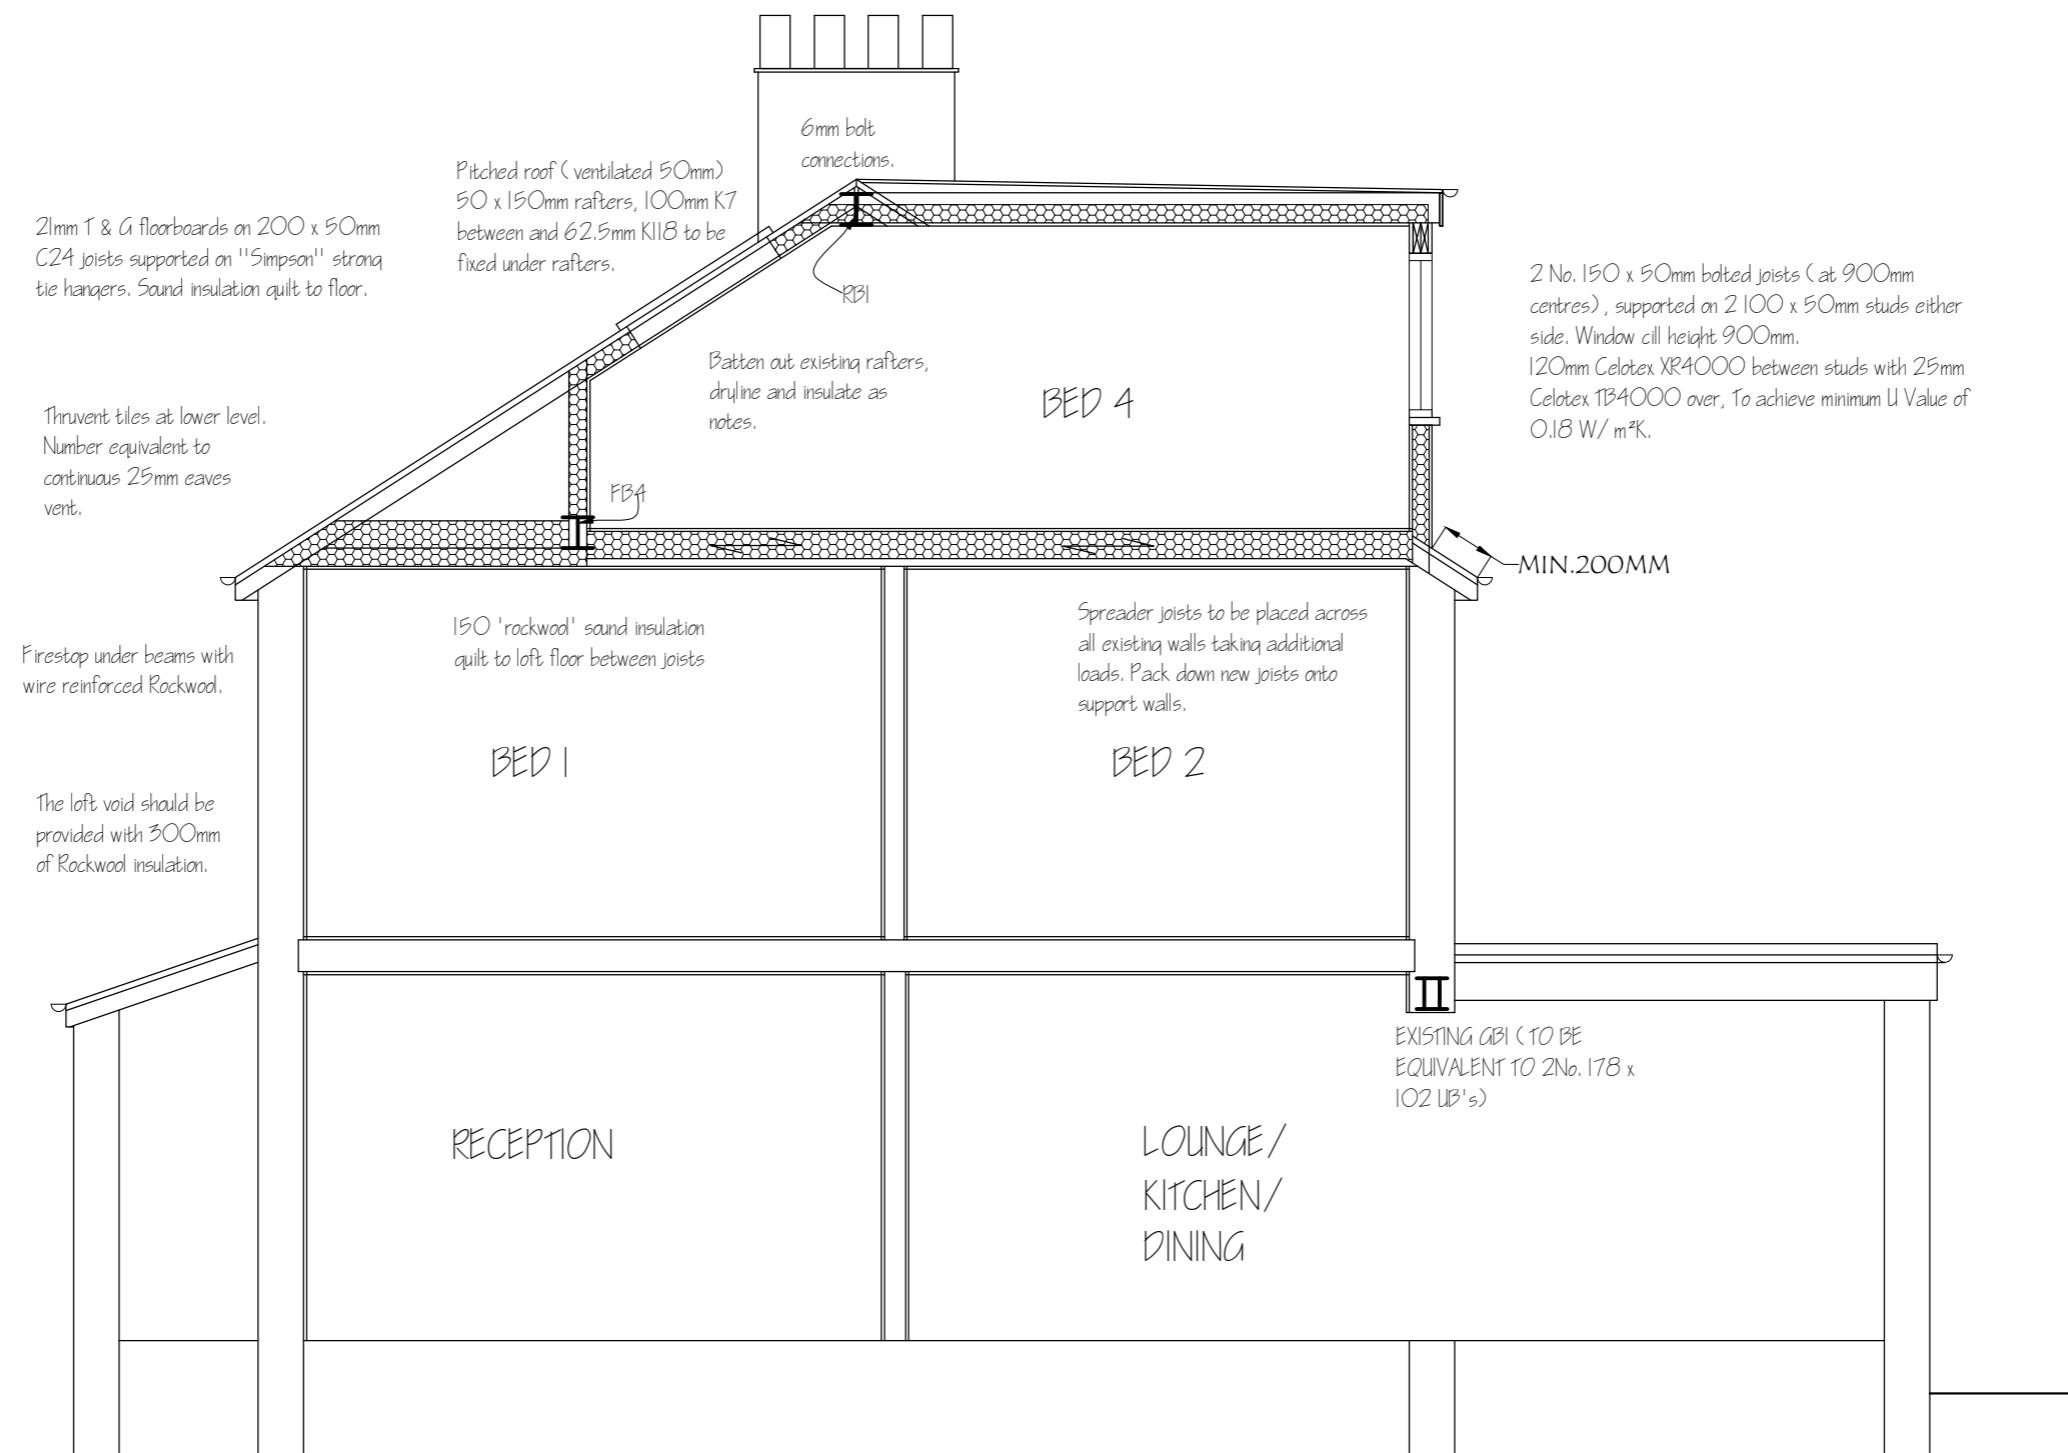

<i>Nigel Fallon, B.Sc. (Hons) MBEng. 07768-408525</i>		ADDRESS: 47, GOSHAWK GARDENS, HAYES, UB4 8LB.	
Planning & Development Consultant, Building Engineer.			
349, Chartridge Lane, Chesham, HP5 2SH.		DRAWING TITLE: PROPOSED SECTION	NO. - 07
		SCALE: 1:50	REV:
		DATE: 23/05/2024	DRG. PAPER SIZE: A3

