
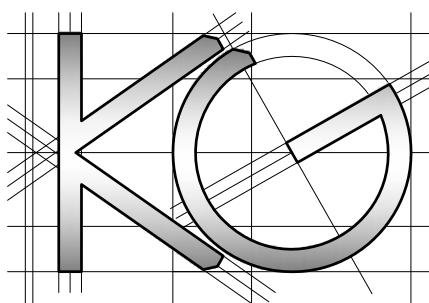
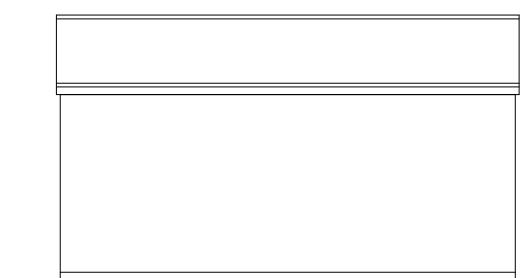
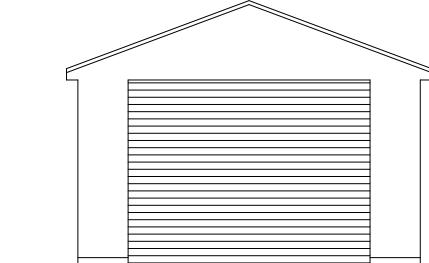
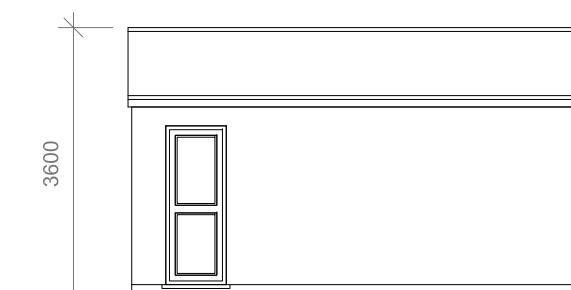
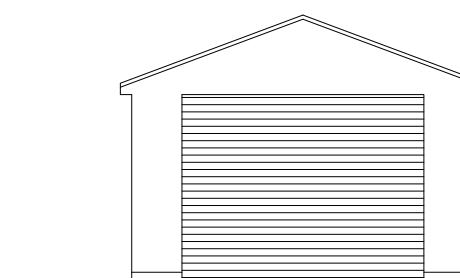
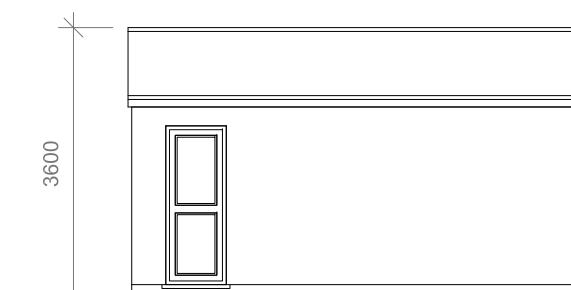


All work to comply with
current building regulations
and codes of practice

Do not scale from drawings
all dimensions to be checked
on site before the start of
any work

All Proposed External Materials to Match
Existing External Materials

Any Proposed Windows to Flank wall to be
Obscure Glazed and Non-Opening below
1.7m from FFL

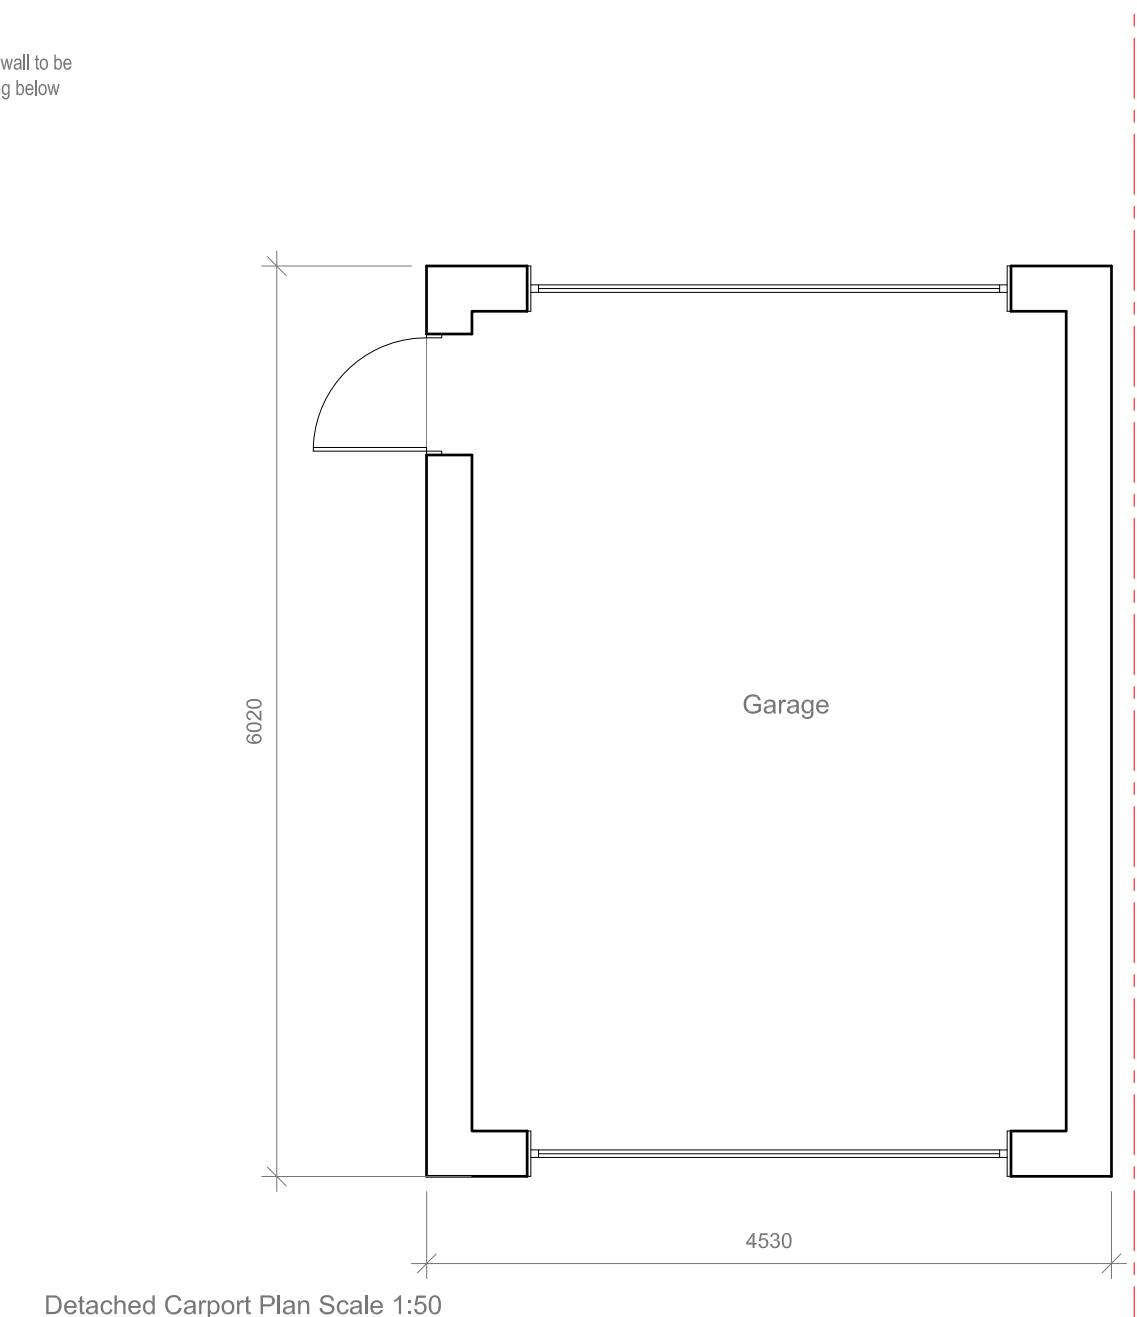

Site Address:
9 Ferrers Avenue
West Drayton
UB7 7AA

Drawing Content:
Existing Detached Carport

1

Drawings No:
9ferrersavenue/2021/12

Drawings Scale:
1:50/100

2

Date Drawn:
26th May 2021

Drawn By:
KG

3

Planning Issue
7

Revision:
8

5


6

All work to comply with
current building regulations
and codes of practice


Do not scale from drawings
all dimensions to be checked
on site before the start of
any work

All Proposed External Materials to Match
Existing External Materials


Any Proposed Windows to Flank wall to be
Obscure Glazed and Non-Opening below
1.7m from FFL

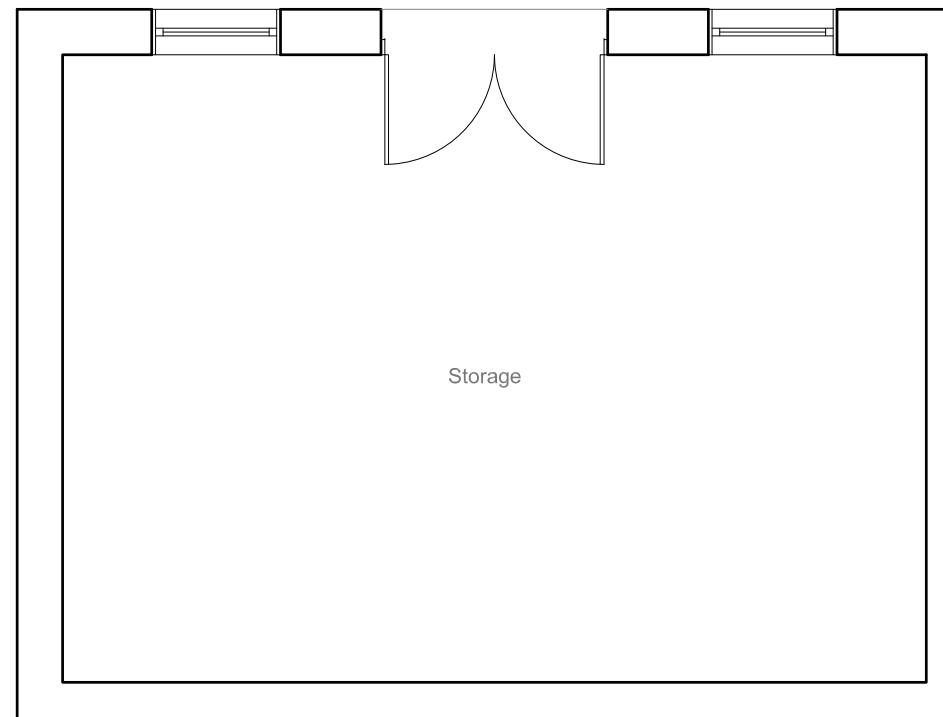


Existing Outbuilding Plan
Scale 1:50

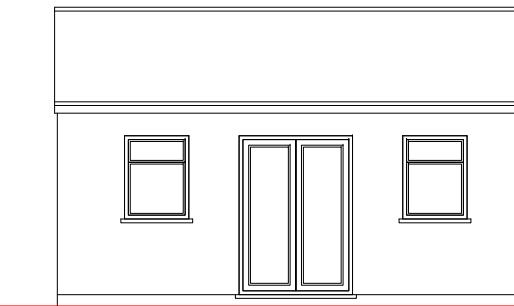


Existing Outbuilding Front Elevation
Scale 1:100

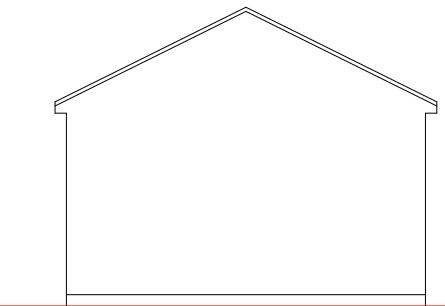


Existing Outbuilding Side Elevation
Scale 1:100

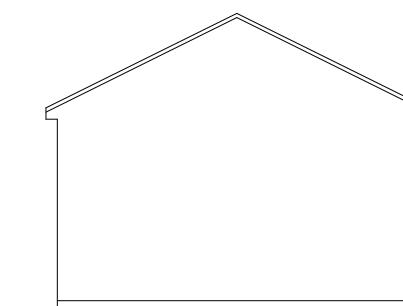

Existing Outbuilding Side Elevation
Scale 1:100

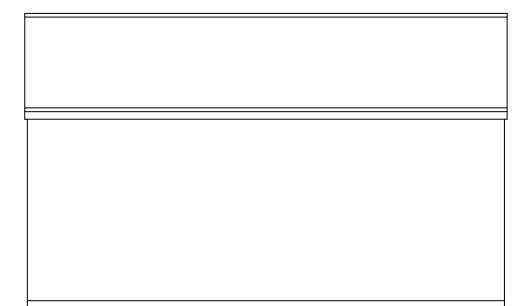

Existing Outbuilding Rear Elevation
Scale 1:100

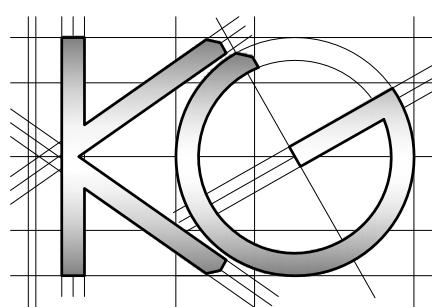

Site Address:
9 Ferrers Avenue
West Drayton
UB7 7AA

Drawing Content:
Existing Detached Outbuilding

1

Drawings No:
9ferrersavenue/2021/13

Drawings Scale:
1:50/100

2

Date Drawn:
6th April 2019

Drawn By:
KG

3

4

5

6

Planning Issue
7

Revision:
8

7

8