





1 **Proposed Front Elevation**
Scale: 1:100



2 **Proposed Rear Elevation**
Scale: 1:100

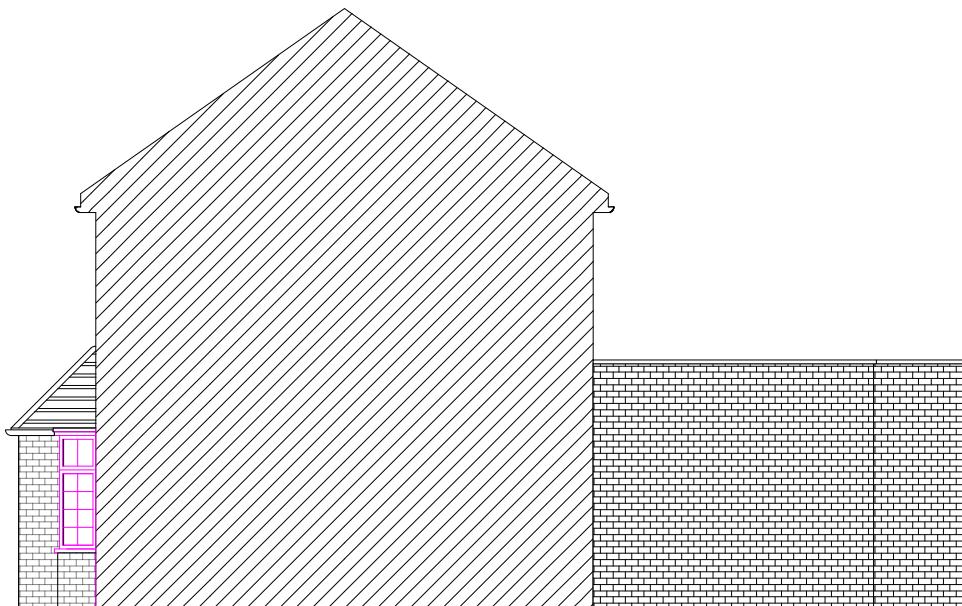


3 **Proposed Side Elevation (West)**
Scale: 1:100

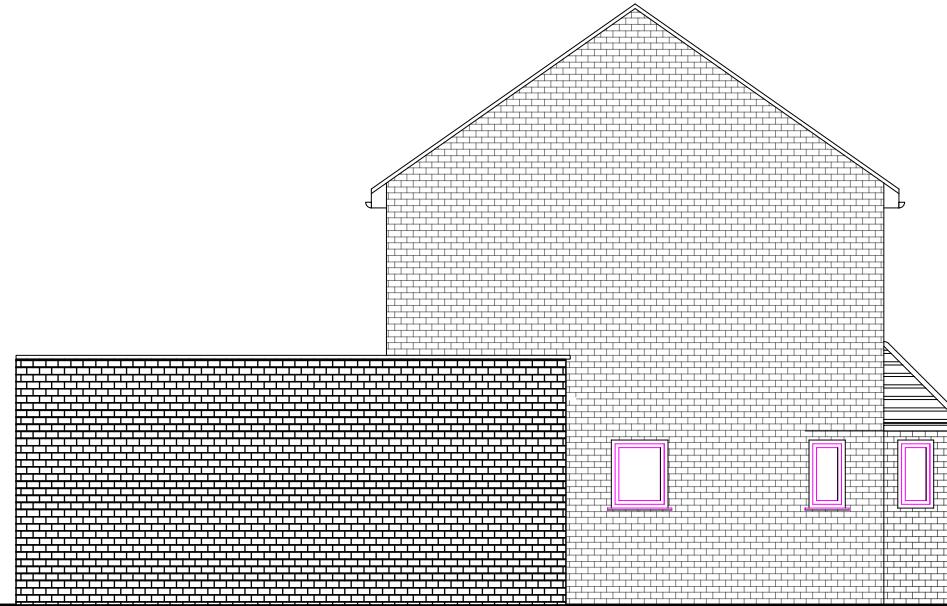

4 **Proposed Side Elevation (East)**
Scale: 1:100

Notes:

All the drawings and the information contained respectively is the property of HS BAHRA. The documents prepared or furnished by HS BAHRA are Instruments of HS BAHRA's service. Reuse or any reproduction of such documents without HS BAHRA's written permission cannot be undertaken and will be deemed illegal. The reuse or any reproduction of such documents will be liable to all claims, damages, and expenses, including attorney's fees, arising out of any unauthorised reuse of drawings by Client or others acting through Client.

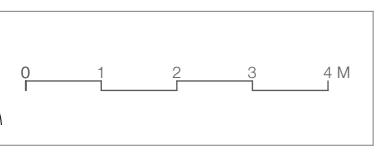

Drawing Name: Existing & Proposed Ground Floor Elev
Drawing Scale: 1:100
Date of issue: 02/11/2023

Client: Pragith & Family
Project Name: 16 Beechwood Avenue, Uxbridge
Project Number: Proposed Elevation
Drawing Number: 2102-P01
Drawn by: HB Checked by: HB

Client Sign: Designer's Sign: