



0. EXISTING GROUND FLOOR 1:100

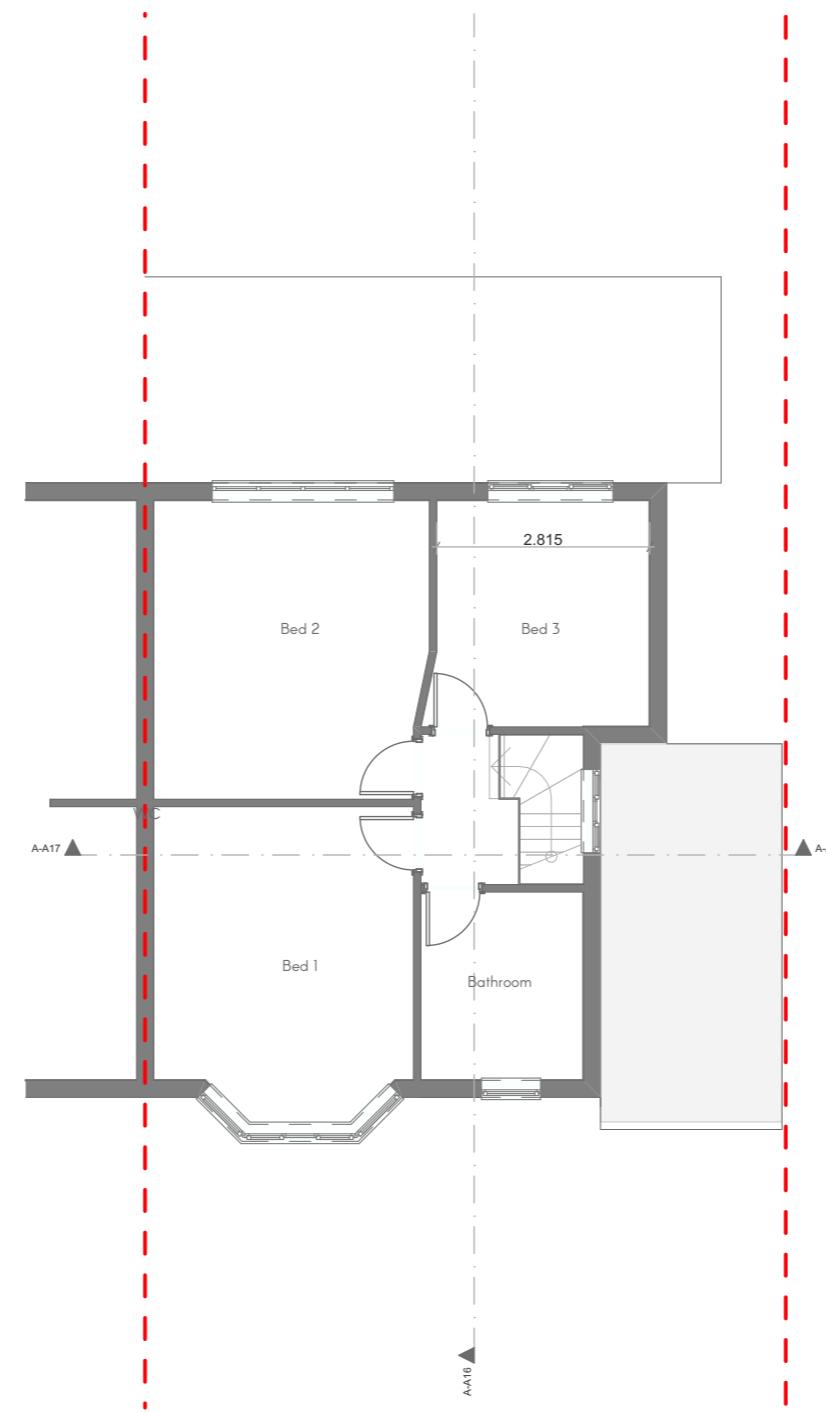

1. EXISTING FIRST FLOOR 1:100

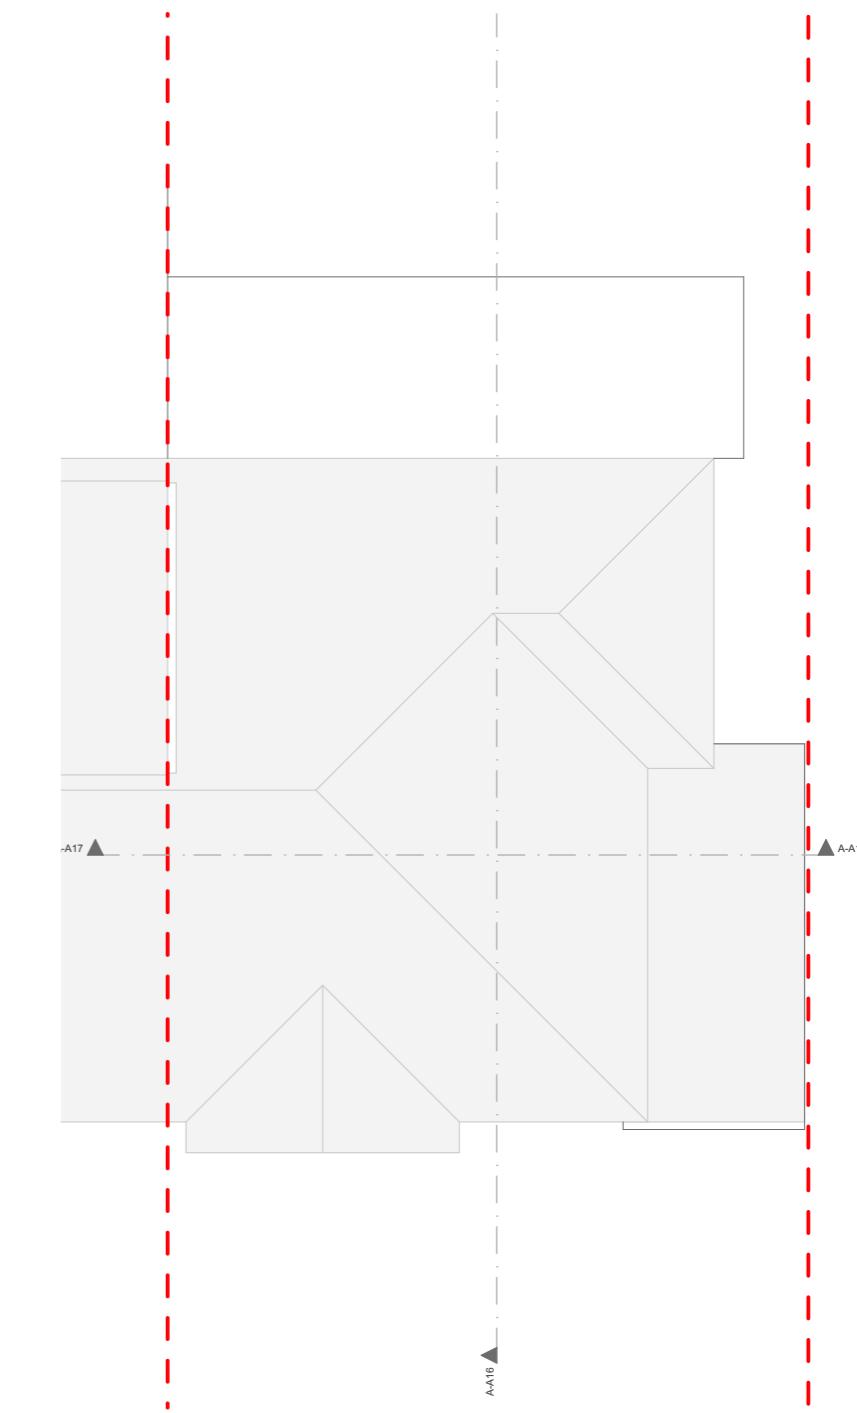


3. EXISTING ROOF PLAN 1:100



MUDAN AD
Suite 3J, Argyle House,
Joel Street, Northwood Hills
HA6 1LL
0203 974 2112
jm@mudanad.co.uk

Job No.	Job	Drawing	Drawing No.
25/LRN	Lichfield	EXISTING PLANS	EX100
Date	18 Lichfield Road Northwood Hills HA6 1LL	Project Status	Drn Chk Rev.
03/12/2025		Design	JM JM

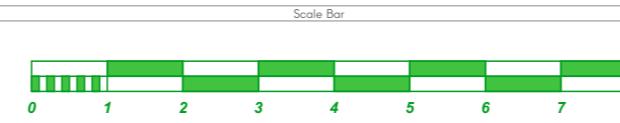


THESE DRAWINGS ARE COPYRIGHT OF MUDAN ARCHITECTURAL DESIGNS.
DRAWINGS FOR PLANNING PURPOSES ONLY AND NOT FOR CONSTRUCTION.
ONLY FIGURED DIMENSIONS TO BE TAKEN FROM THESE DRAWINGS.
DO NOT SCALE THESE DRAWINGS.



1 Front Elevation

1:100

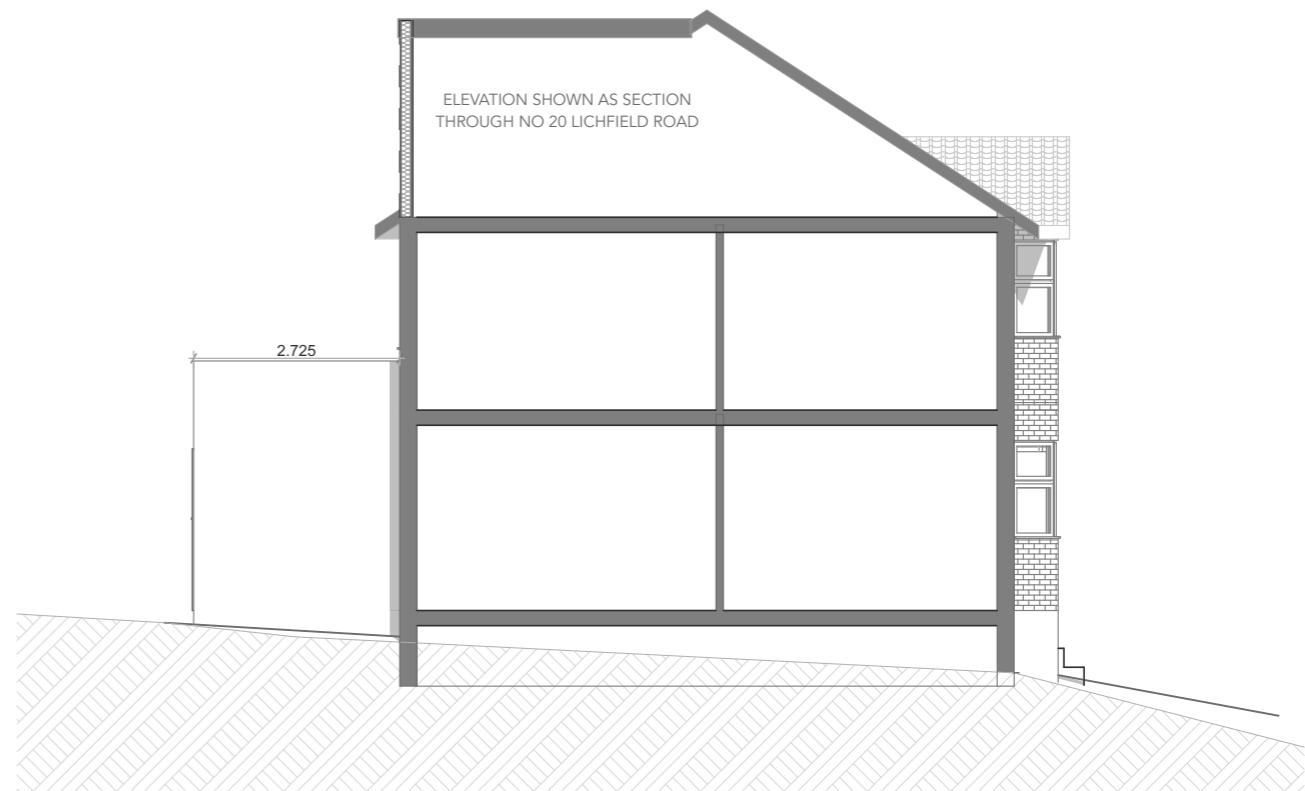


2 Side Elevation 1

1:100



3 Rear Elevation

1:100

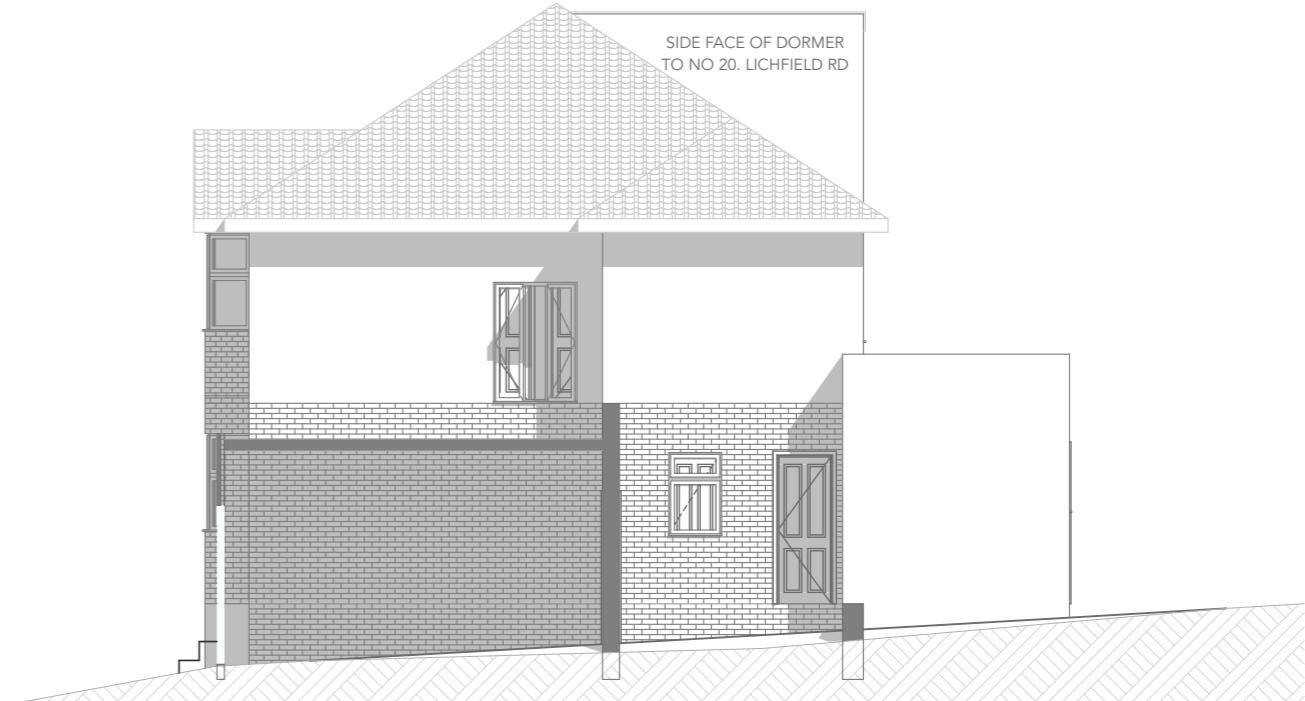


4 Side Elevation 2

1:100




MUDAN AD
Suite 3J, Argyle House,
Joel Street, Northwood Hills
HA6 1LL
0203 974 2112
jm@mudanad.co.uk


Job No.	Job	Drawing	Drawing No.
25/LRN	Lichfield	EXISTING ELEVATIONS	EX200
Date	18 Lichfield Road Northwood Hills HA6 1LL		
03/12/2025	Project Status	Drn	Chk
	Design	JM	JM

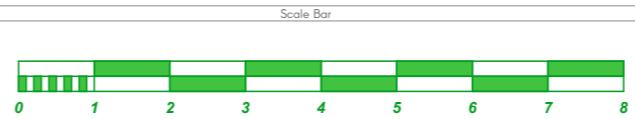


THESE DRAWINGS ARE COPYRIGHT OF MUDAN ARCHITECTURAL DESIGNS.
DRAWINGS FOR PLANNING PURPOSES ONLY AND NOT FOR CONSTRUCTION.
ONLY FIGURED DIMENSIONS TO BE TAKEN FROM THESE DRAWINGS.
DO NOT SCALE THESE DRAWINGS.

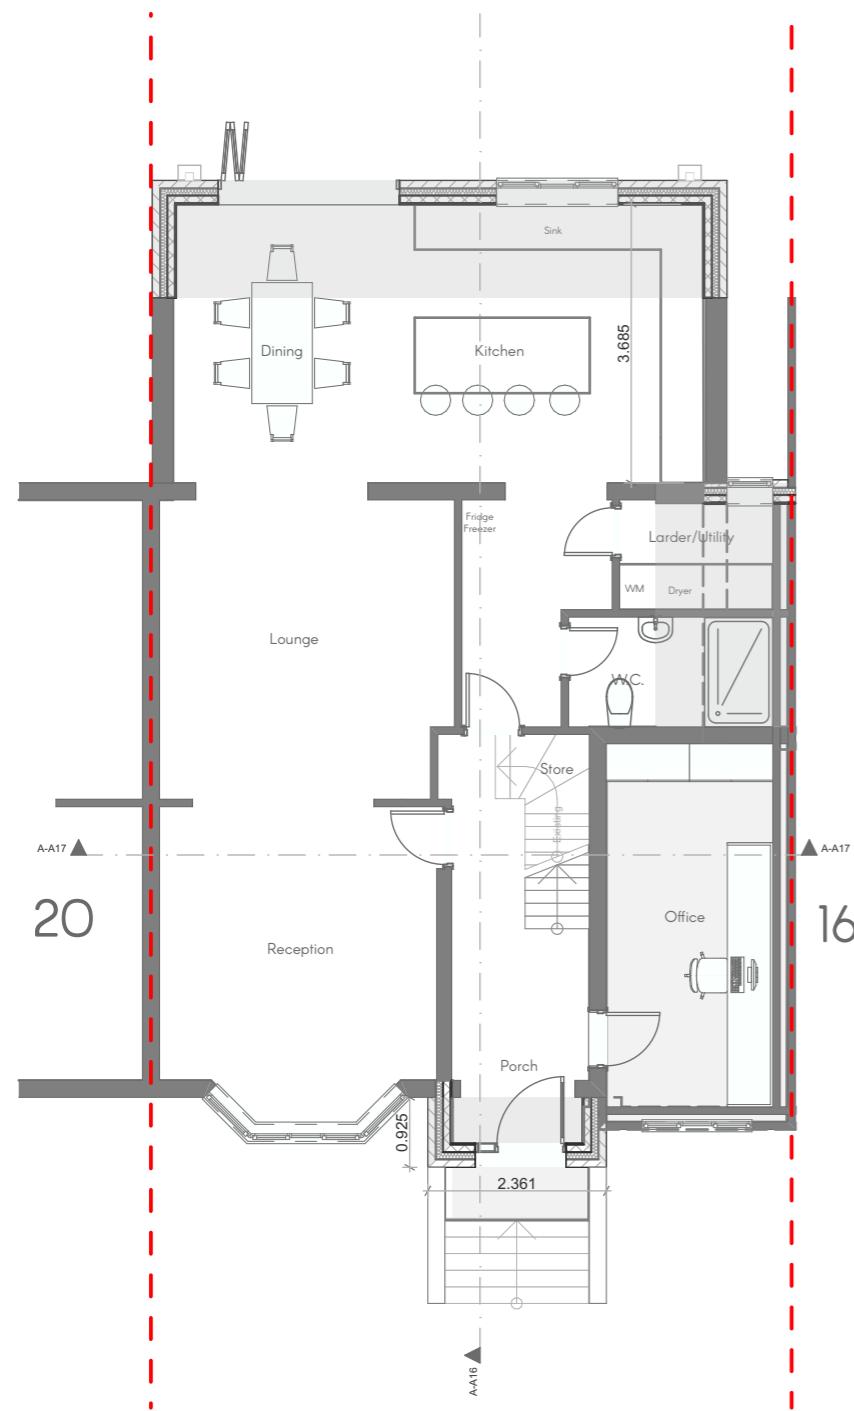

0. PROPOSED GROUND FLOOR 1:100

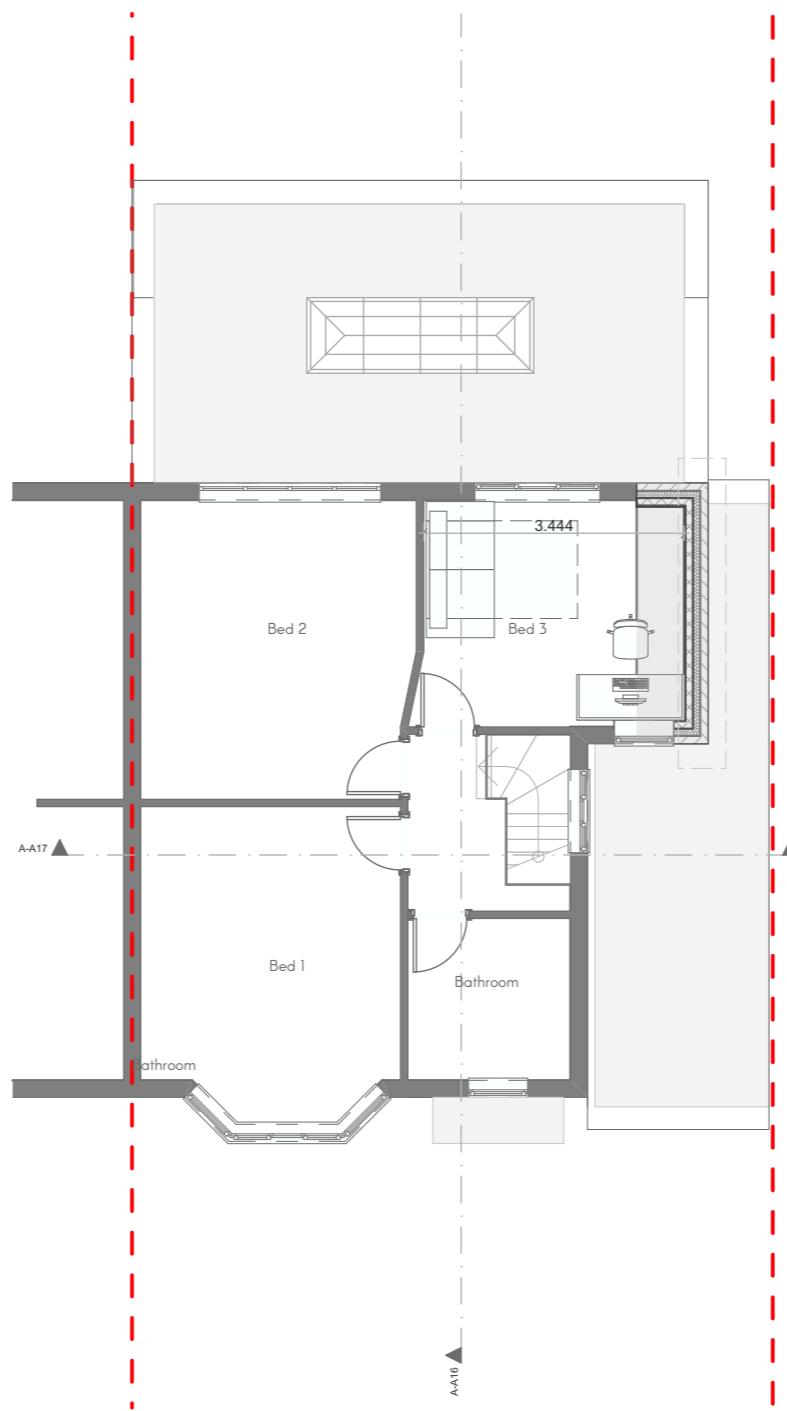

1. PROPOSED FIRST FLOOR 1:100

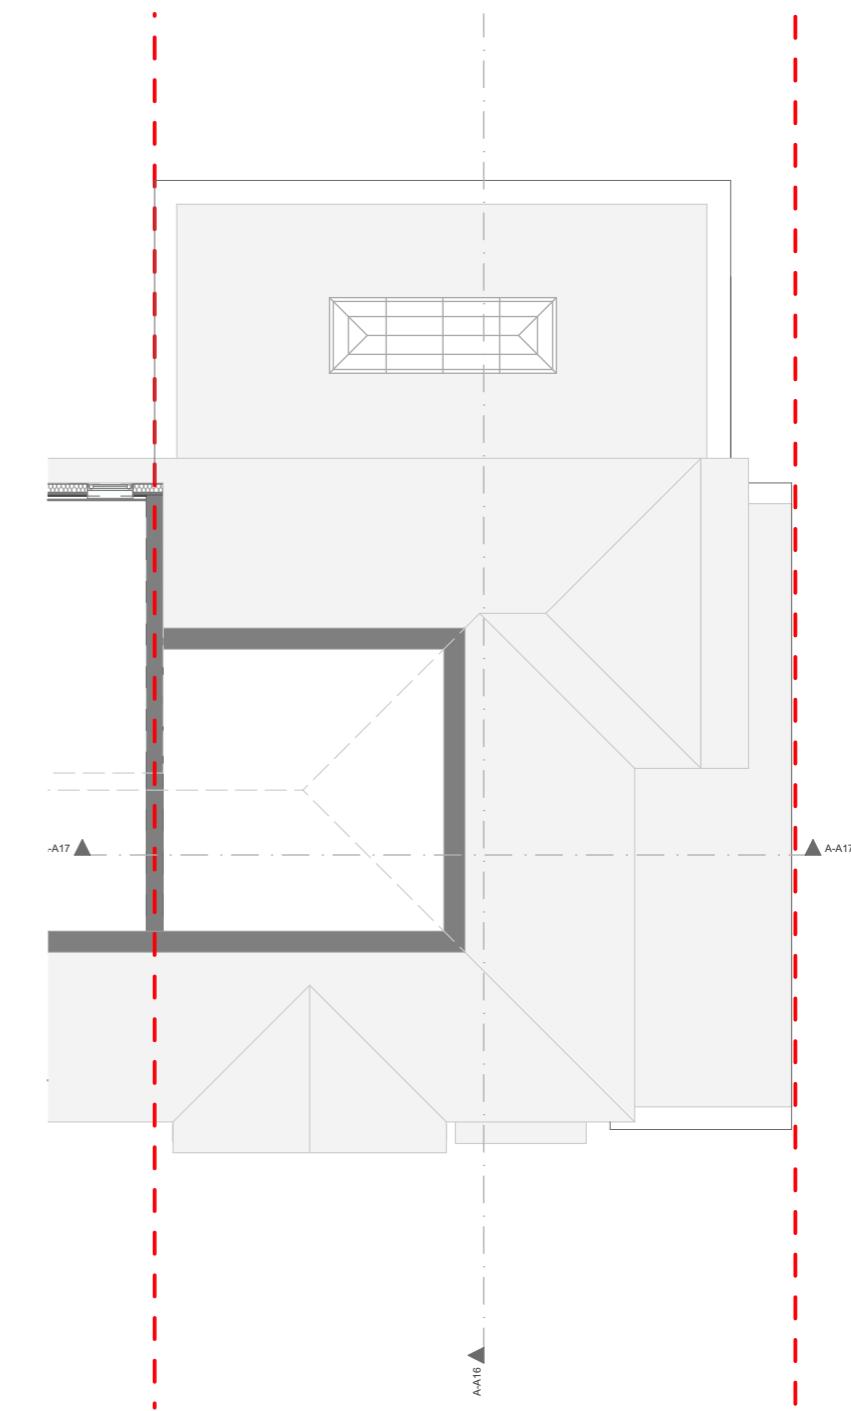


2. PROPOSED LOFT PLAN 1:100



MUDAN AD
Suite 3J, Argyle House,
Joel Street, Northwood Hills
HA6 1LL
0203 974 2112
jm@mudanad.co.uk

Job No. 25/LRN
Job Lichfield
Drawing PROPOSED PLANS
Drawing No. PR100
Date 03/12/2025
Design JM JM

18 Lichfield Road Northwood
Hills HA6 1LL

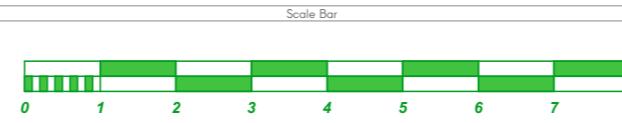


THESE DRAWINGS ARE COPYRIGHT OF MUDAN ARCHITECTURAL DESIGNS.
DRAWINGS FOR PLANNING PURPOSES ONLY AND NOT FOR CONSTRUCTION.
ONLY FIGURED DIMENSIONS TO BE TAKEN FROM THESE DRAWINGS.
DO NOT SCALE THESE DRAWINGS.




1 Front Elevation

1:100

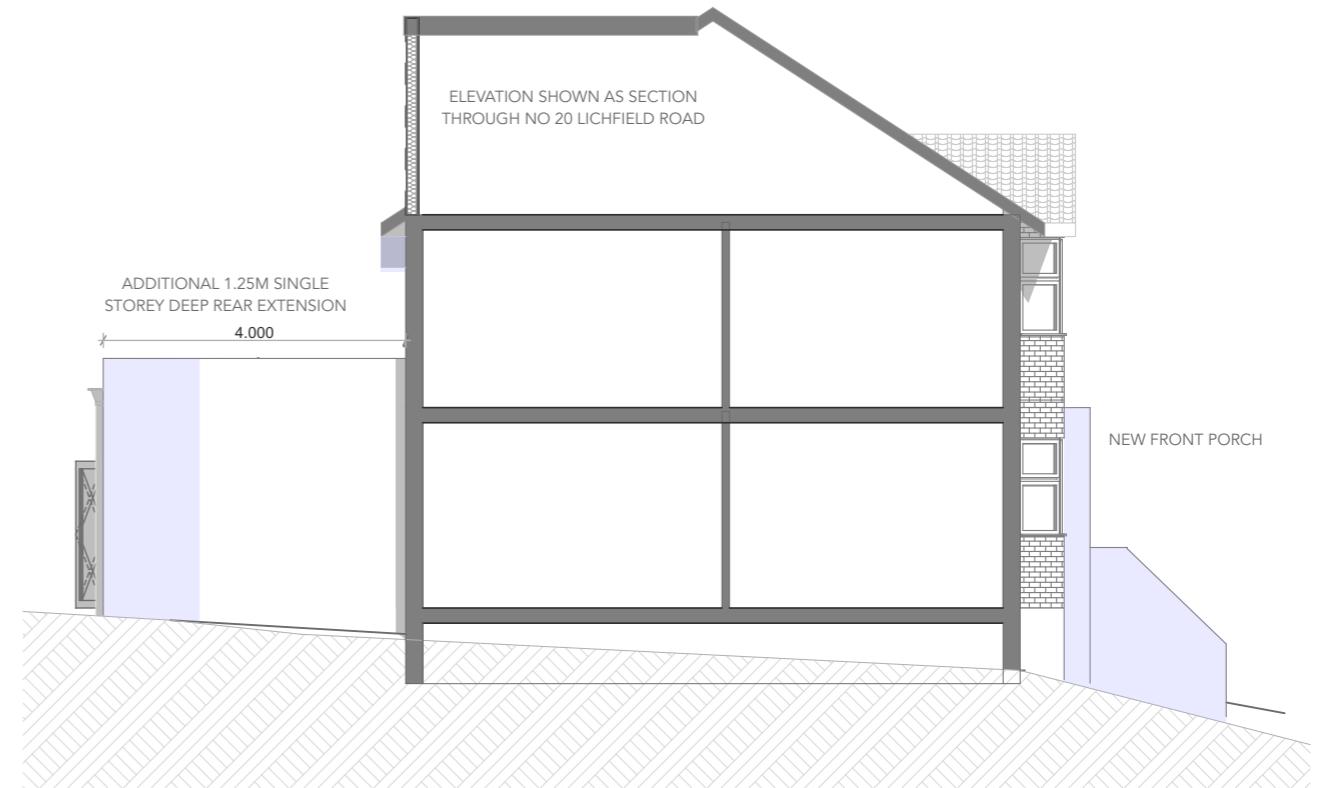


2 Side Elevation 1

1:100

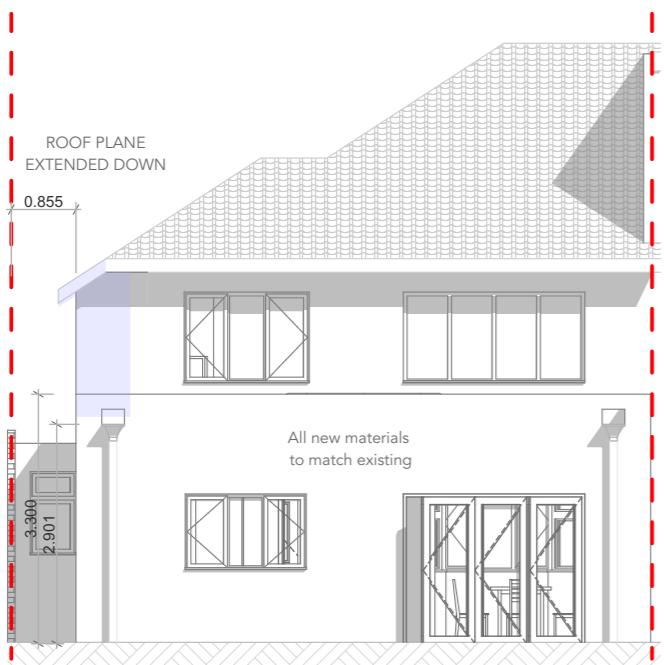

3 Rear Elevation

1:100

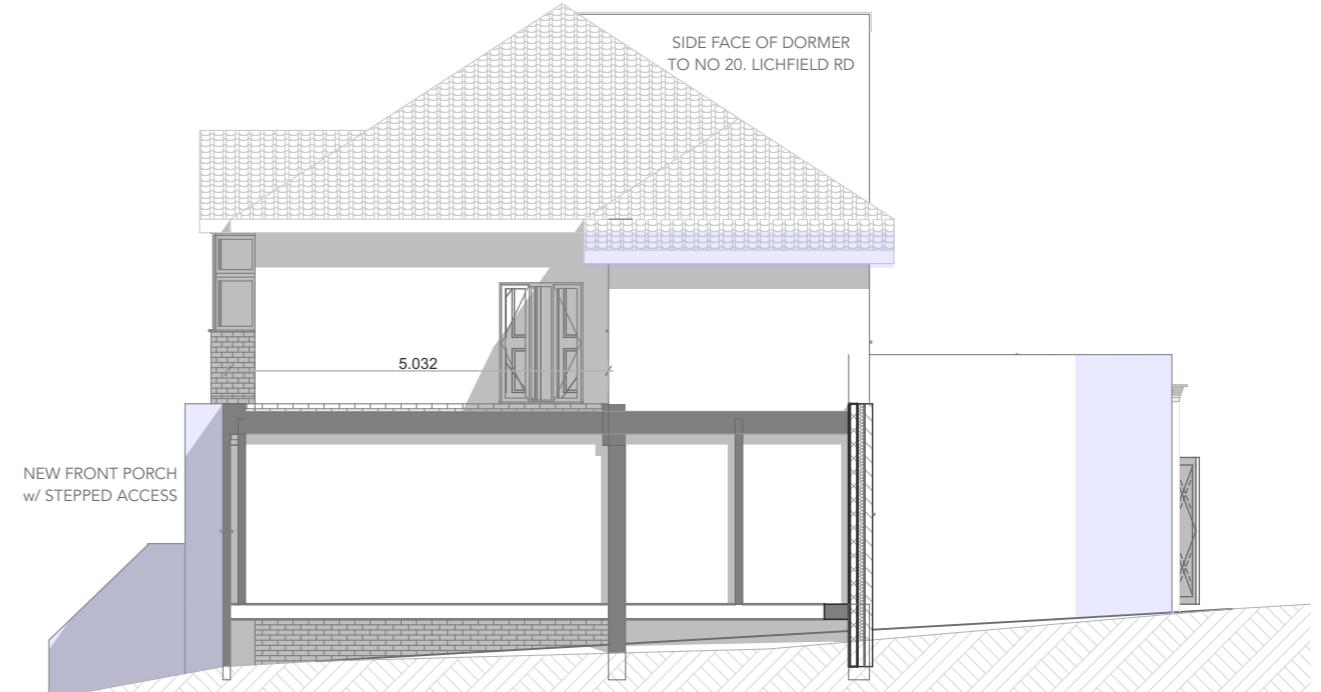


4 Side Elevation 2

1:100



MUDAN AD
Suite 3J, Argyle House,
Joel Street, Northwood Hills
HA6 1LL
0203 974 2112
jm@mudanad.co.uk

Job No.	Job	Drawing	Drawing No.
25/LRN	Lichfield	PROPOSED ELEVATIONS	
Date	I8 Lichfield Road Northwood Hills HA6 1LZ	PR200	
Project Status	Drn	Chk	Rev.
03/12/2025	Design	JM	JM

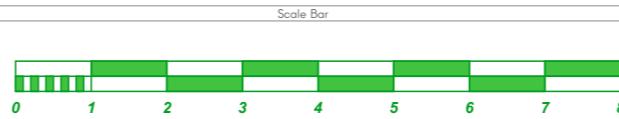

THESE DRAWINGS ARE COPYRIGHT OF MUDAN ARCHITECTURAL DESIGNS.
DRAWINGS FOR PLANNING PURPOSES ONLY AND NOT FOR CONSTRUCTION.
ONLY FIGURED DIMENSIONS TO BE TAKEN FROM THESE DRAWINGS.
DO NOT SCALE THESE DRAWINGS.