



EXISTING ROOF PLAN
SCALE = 1:200

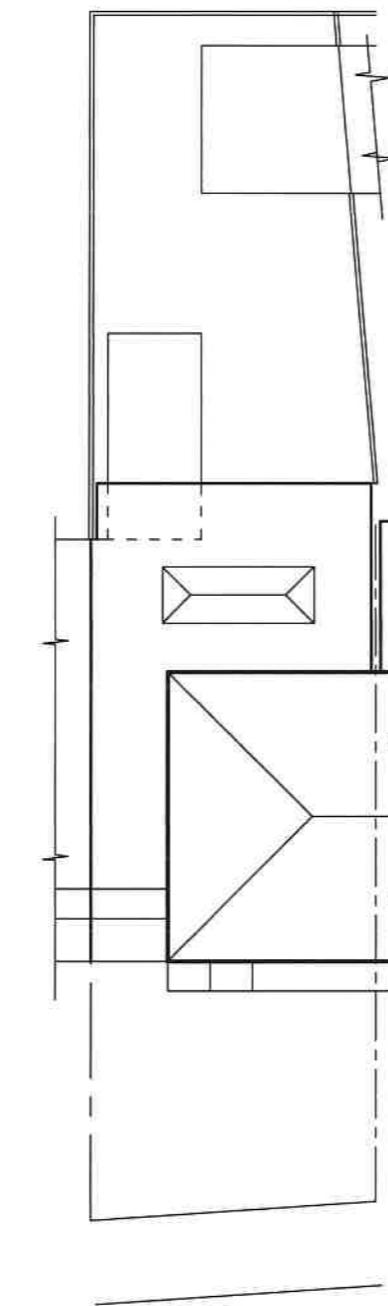

SITE PLAN
SCALE = 1:200

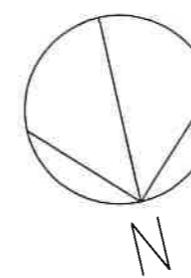

0 5m 10m
SCALE BAR

SITE LOCATION PLAN

AREA 2 HA

SCALE: 1:1250 on A4

CENTRE COORDINATES: 507931 , 177065



Supplied by Streetwise Maps Ltd
www.streetwise.net
 Licence No: 100047474
 11:15:15 31/10/2023

LOCATION PLAN
SCALE = 1:1250

0 50m
SCALE BAR

SCALE BAR

0 5m 10m
SCALE BAR

SCALE BAR

K A ARCHITECTURAL DRAWING SERVICES
 141 LANGLEY ROAD, SLOUGH SL3 7DZ
 TEL/FAX 01753 541 824, MOBILE 07939213221

**48 Doghurst Avenue, Hayes
Rear Extension**


Client **Mr Irfan Awan**

Drawn **Site and Location Plans**

Date **January 2024**

Scale **As Shown**

Doc. No. **2033/1**

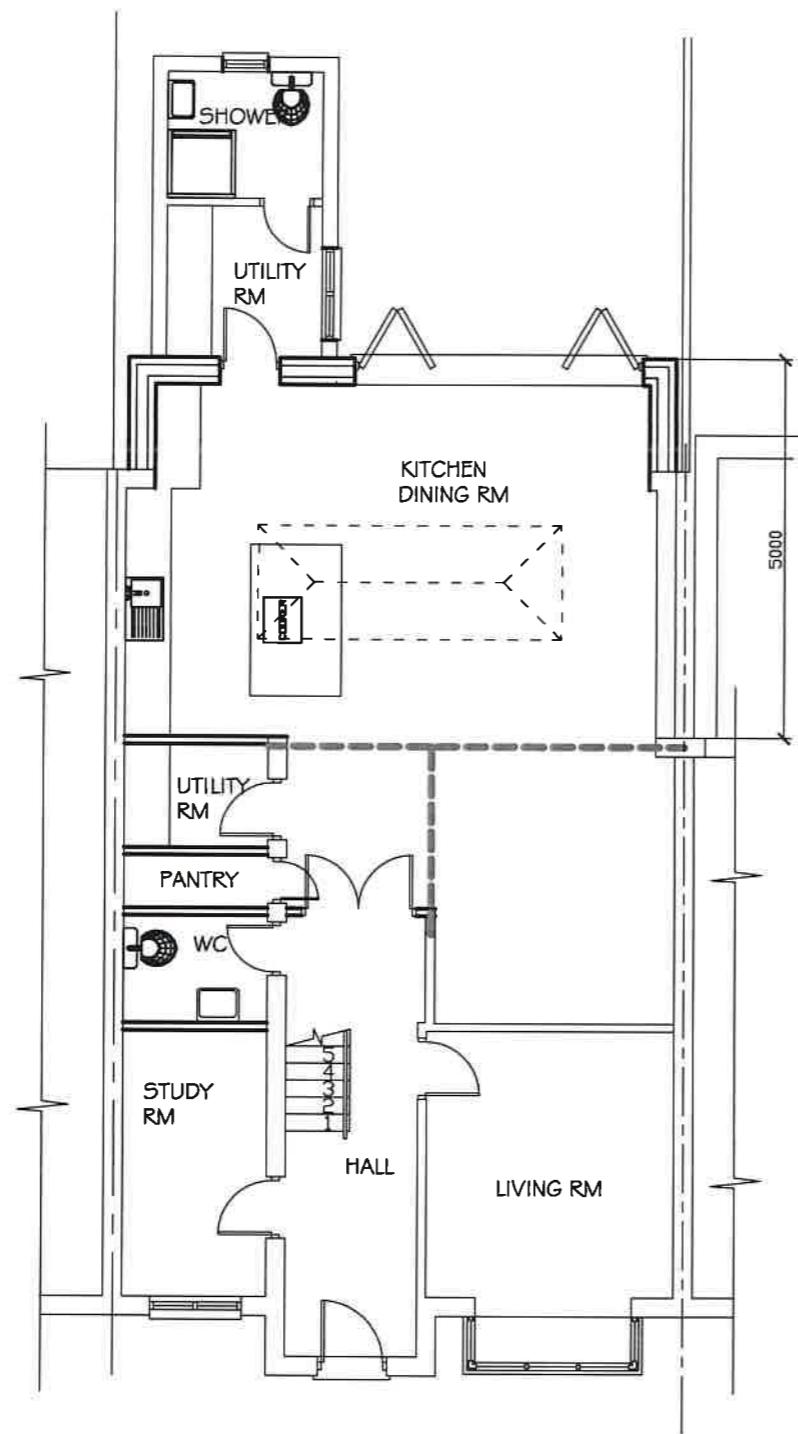

PROPOSED GROUND FLOOR PLAN

SCALE = 1:100



SCALE BAR

K A ARCHITECTURAL DRAWING SERVICES
141 Langley Road, Slough SL3 7DZ
TEL/FAX 01753 541 824, MOBILE 07939213221

Job No: 48 Doghurst Avenue, Hayes
Rear Extension

Client: Mr Irfan Awan

Drawing: Proposed Ground Floor Plan

Date: January 2024


Scale: As Shown

Doc. No: 2033/2



PROPOSED FRONT ELEVATION

SCALE= 1:100

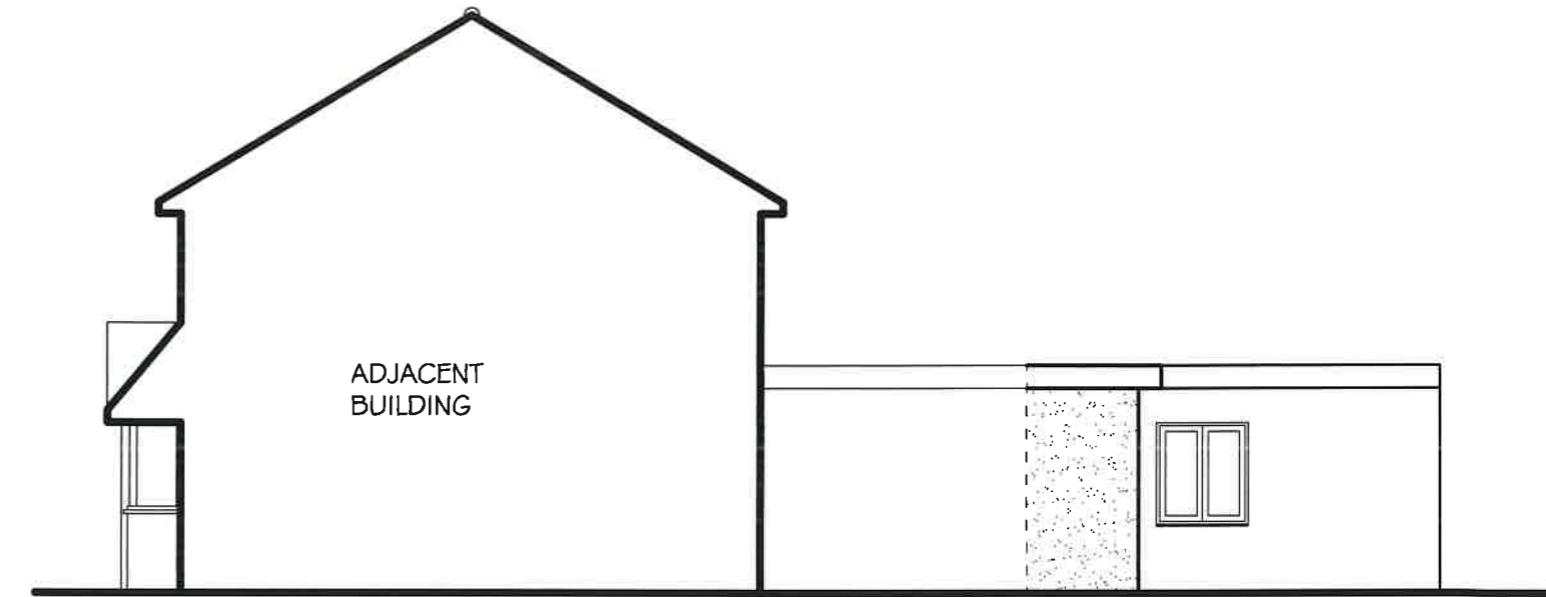


PROPOSED SIDE ELEVATION

SCALE= 1:100



PROPOSED REAR ELEVATION

SCALE= 1:100

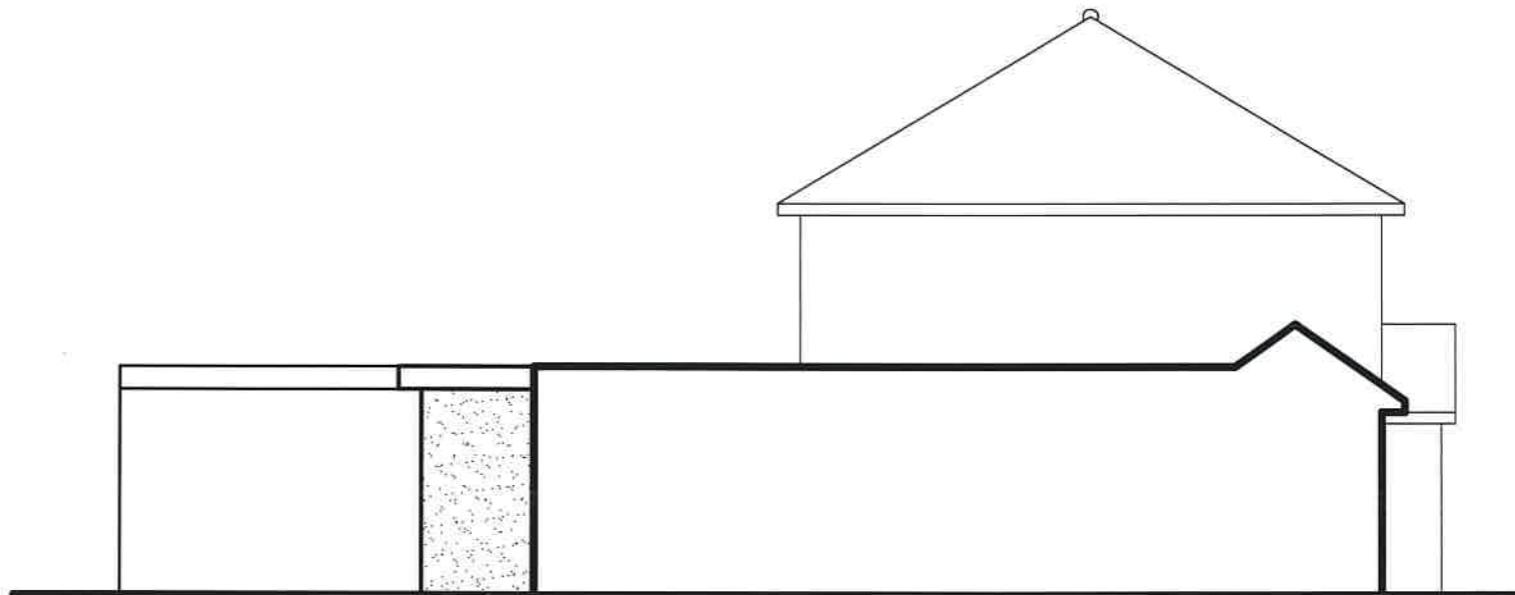

PROPOSED SIDE ELEVATION

SCALE= 1:100



SCALE BAR

K A ARCHITECTURAL DRAWING SERVICES
141 LANGLEY ROAD, SLOUGH SL3 7DZ
TEL/FAX 01753 541 824, MOBILE 07939213221

Job **48 Doghurst Avenue, Hayes
Rear Extension**


Client **Mr Irfan Awan**

Drawings **Proposed Elevations**

Date **January 2024**


Scale **As Shown**

Draw No. **2033/3**

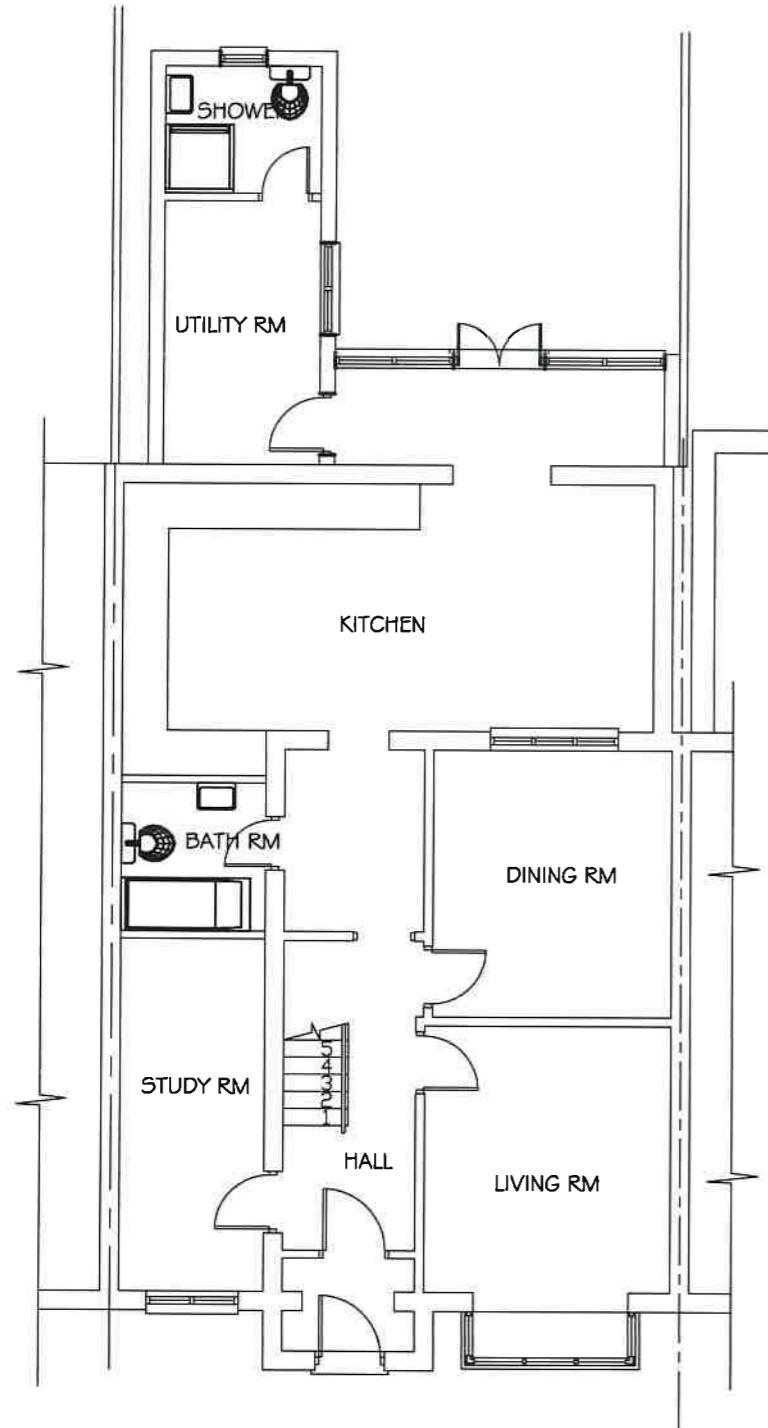

EXISTING GROUND FLOOR PLAN

SCALE = 1:100

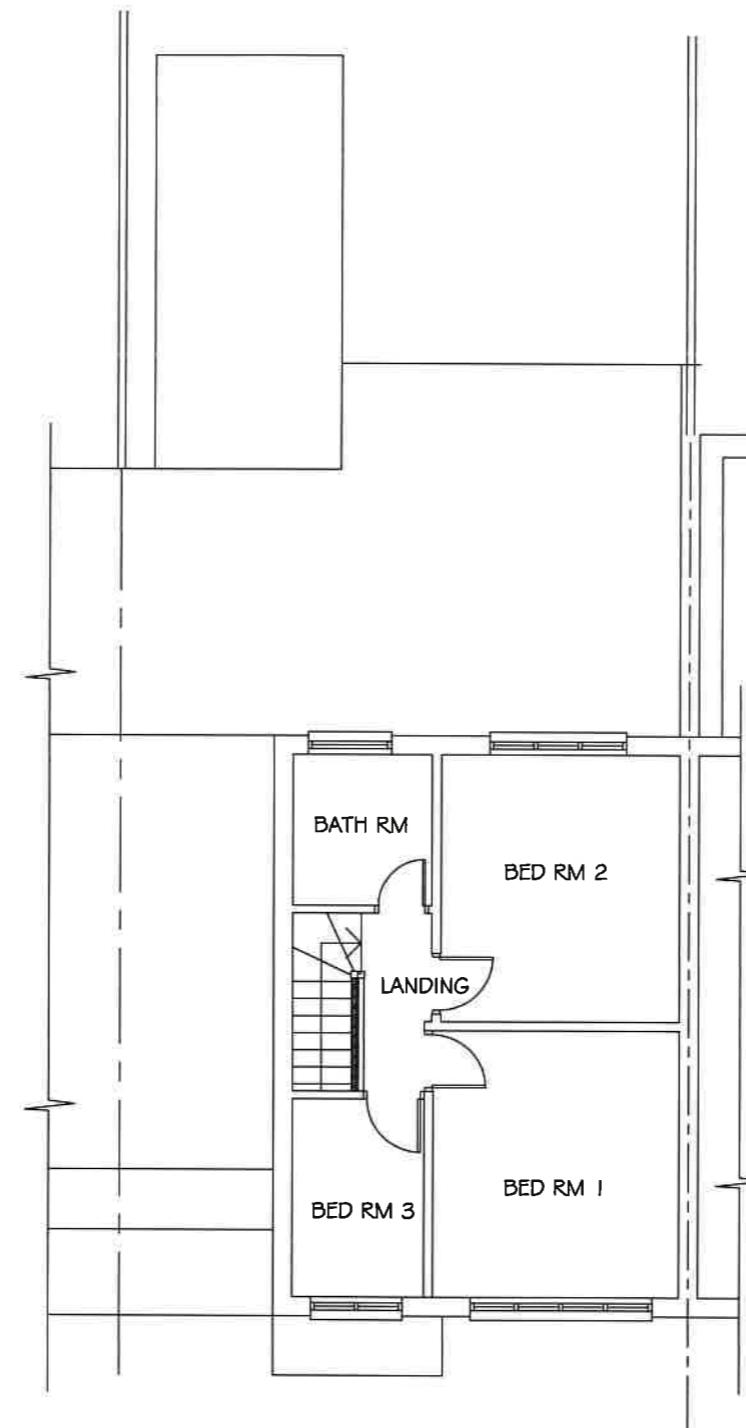

EXISTING FIRST FLOOR PLAN

SCALE = 1:100




SCALE BAR

K A ARCHITECTURAL DRAWING SERVICES 141 Langley Road, Slough SL3 7DZ TEL/FAX 01753 541 824, MOBILE 07939213221		
Job 48 Doghurst Avenue, Hayes Rear Extension		
Client Mr Irfan Awan		
Drawing Existing Plans		
Date January 2024	Scale As Shown	Drawn No. 2033/4




EXISTING FRONT ELEVATION

SCALE= 1:100

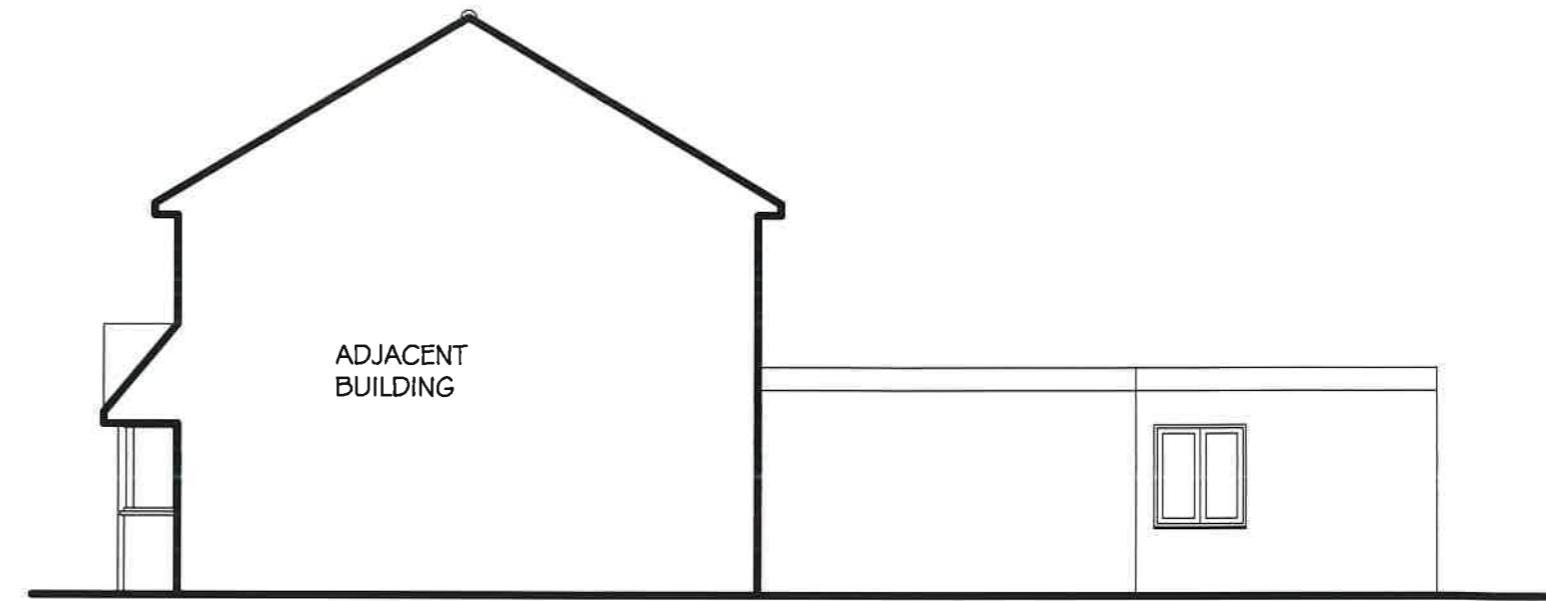


EXISTING SIDE ELEVATION

SCALE= 1:100

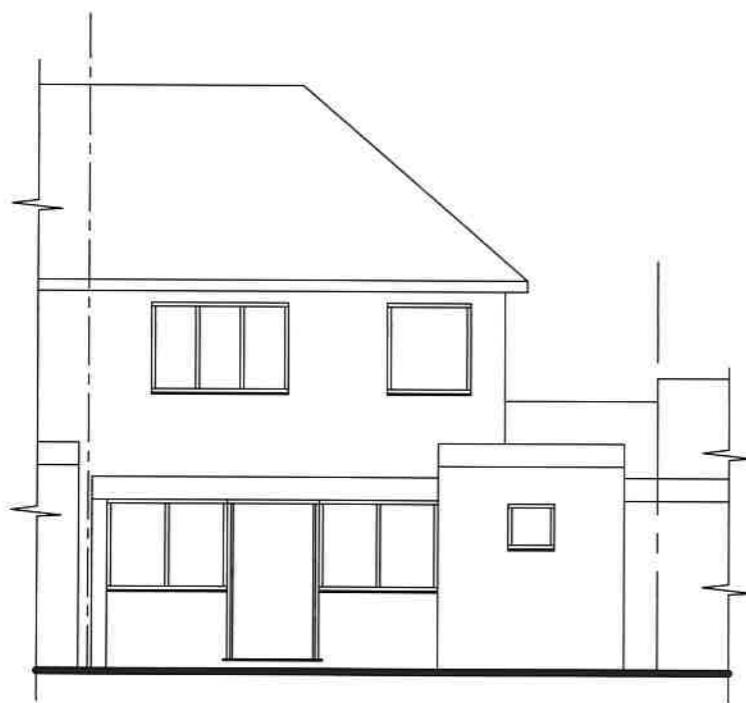

EXISTING REAR ELEVATION

SCALE= 1:100

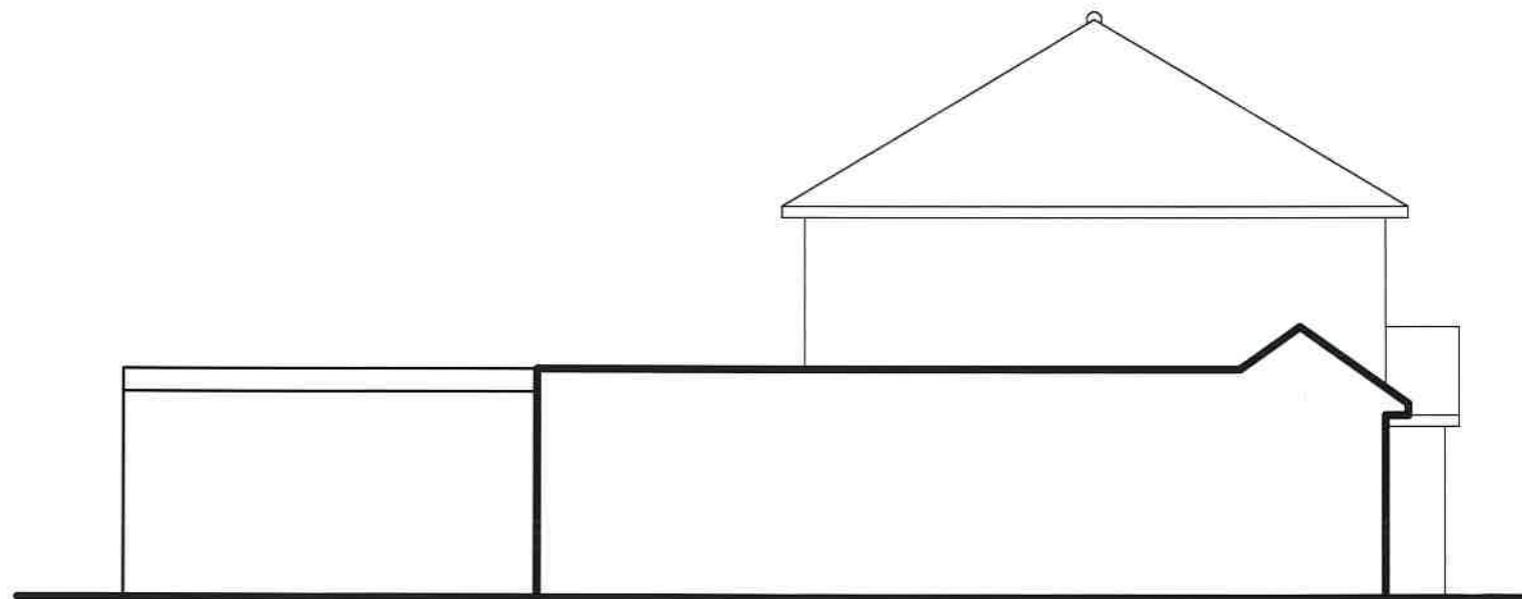

EXISTING SIDE ELEVATION

SCALE= 1:100



SCALE BAR

K A ARCHITECTURAL DRAWING SERVICES 141 Langley Road, Slough SL3 7DZ TEL/FAX 01753 541 824, MOBILE 07939213221		Date	Revisions
48 Doghurst Avenue, Hayes Rear Extension			
Client: Mr Irfan Awan			
Drafter: Existing Elevations			
Date: January 2024	Scale: As Shown	Doc. No. 2033/5	