



10230

(45.5 bricks)

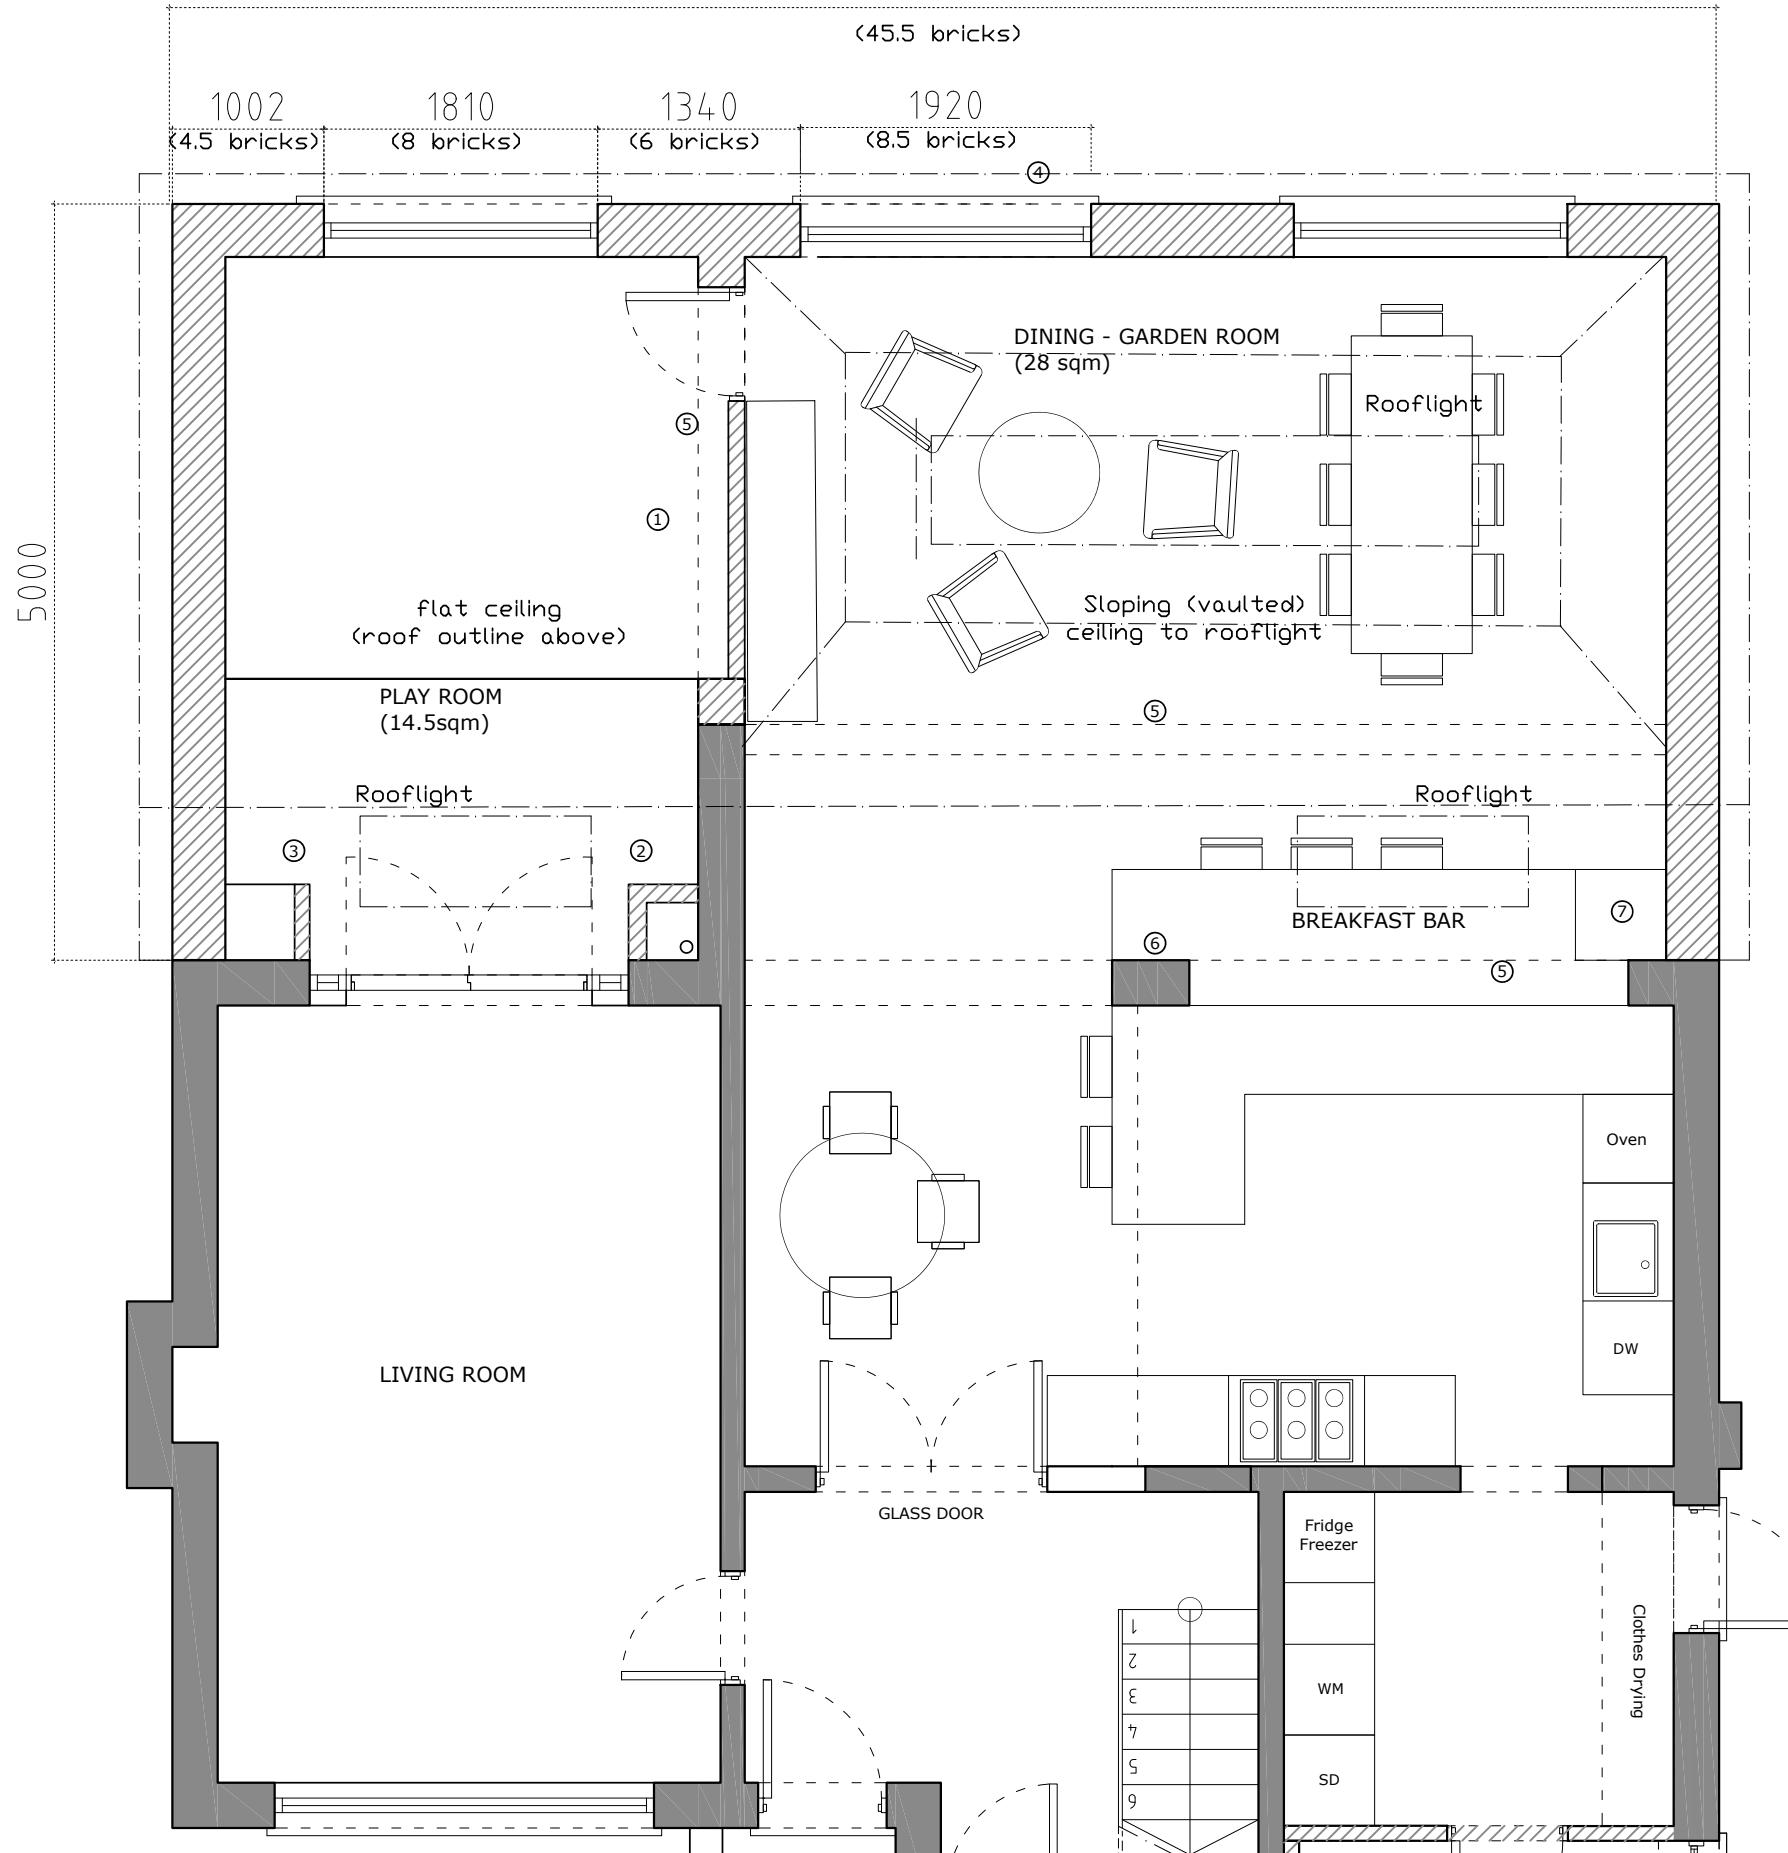

CLIENT
DR. RHEA BANSAL
DR. MIHIR SANGHVI

ARCHITECT
ice
ICE ARCHITECTS | 70 White Lion Street | N1 9PP London | uk
telephone +44 (0) 20 32150015
www.ice-architects.com | ice-london@ice-architects.com

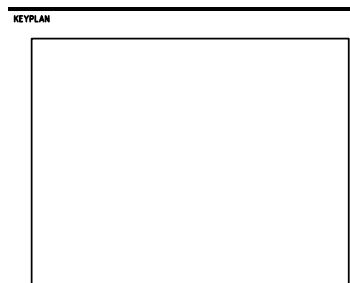

NOTES:
Z

- 17.03.'23 First Issue
NO. DATE ISSUE
REVISIONS
PROJECT

EASTBURY ROAD
NORTHWOOD
HA6 3AJ

DRAWING TITLE
GROUND FLOOR PLAN -
REAR EXTENSION

DATE 17.02.2023 DRAWING NO. REVISION
SCALE 1/50 @ A3
ICE JOB NO. 23.276

CAD FILE NAME Planning App.dwg
© Copyright ICE ARCHITECTS LTD. 2023

PL3.02

0 1 5m