


EXTERNAL FINISHES

- (1) Yellow Buffed Brick
- (2) Clear Single Glazing
- (3) White Timber Frame Window
- (4) Obscure Single Glazing
- (5) Black Painted Timber Door
- (6) Black Painted Timber Fascia
- (7) Black PVC Gutter
- (8) Dark Brown Marley Roof Tiles
- (9) Terracotta Chimney Flue
- (10) Clear Double Glazing
- (11) Obscure Double Glazing
- (12)
- (13)
- (14) Grey Slate Roof Tiles
- (15)
- (16)
- (17) White Timber Frame Conservatory
- (18) White Timber Door Frame
- (19) White PVC Door Frame
- (20) Black Metal Rainwater Pipe
- (21) White PVC Window Frame
- (22) Grey Lead Cladched Dormer
- (23)
- (24)
- (25) Green Painted Timber Shed
- (26) White Rendered Brick
- (27)
- (28) Black Timber Door Decoration

 Area in Question

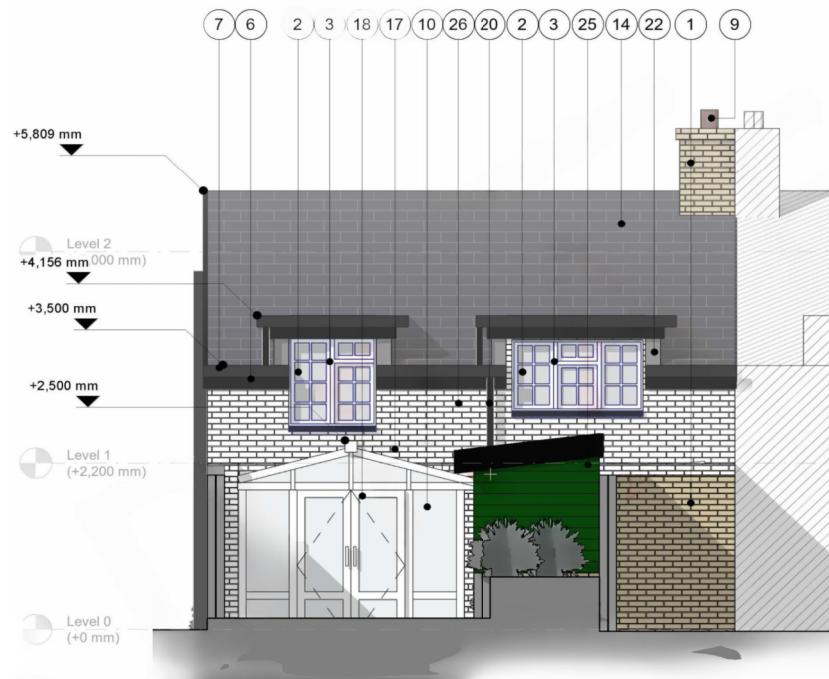

0

2

4

6

8

10

12

14

16

18

20

22 metres

NOTES

THIS DRAWING IS FOR PLANNING PURPOSES ONLY AND SHOULD NOT BE USED FOR CONSTRUCTION. ALL MEASUREMENTS ARE UNCONFIRMED FOR PLANNING SITE SURVEY. BOUNDARIES ARE INDICATIVE & MUST BE CHECKED ON SITE.

**33A The Green,
West Drayton,
Hillingdon,
UB7 7PN**
PLANNING

REVISIONS**33A The Green DWG07**

LISTED BUILDING CONSENT
Existing Rear Elevation
Scale: 1:100 @ A4 (all dimensions in mm)
Drawn by: EH
Date: May 2025