

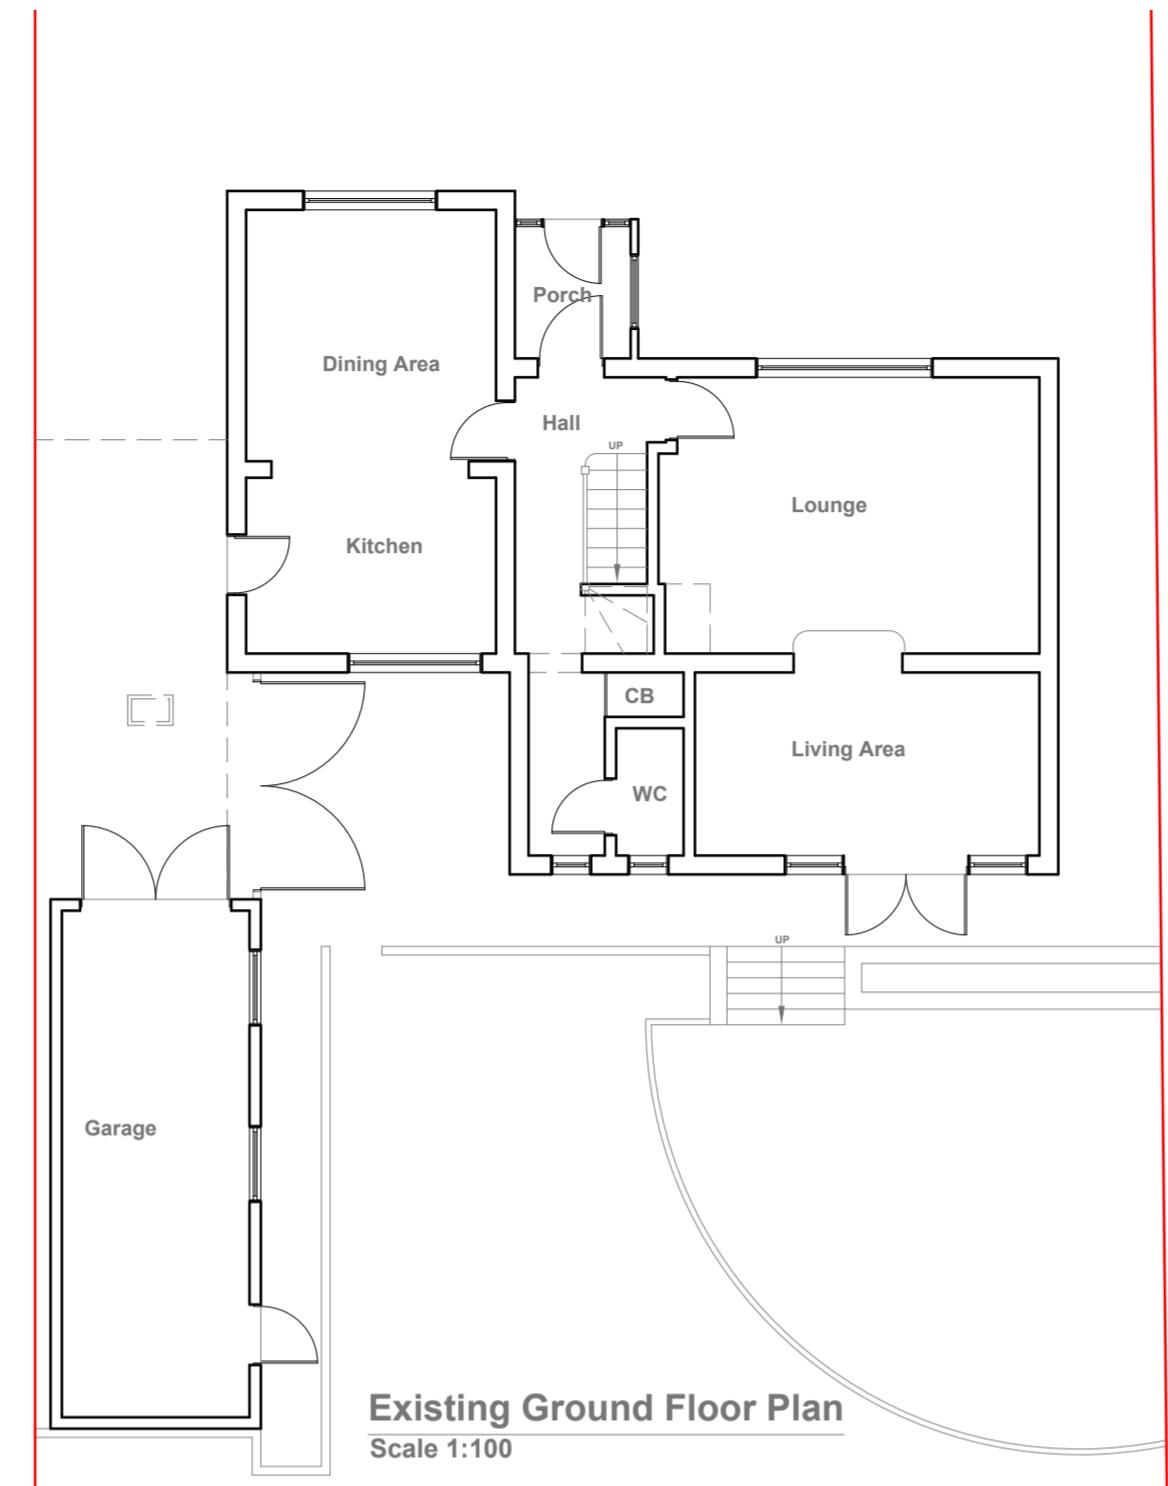




44

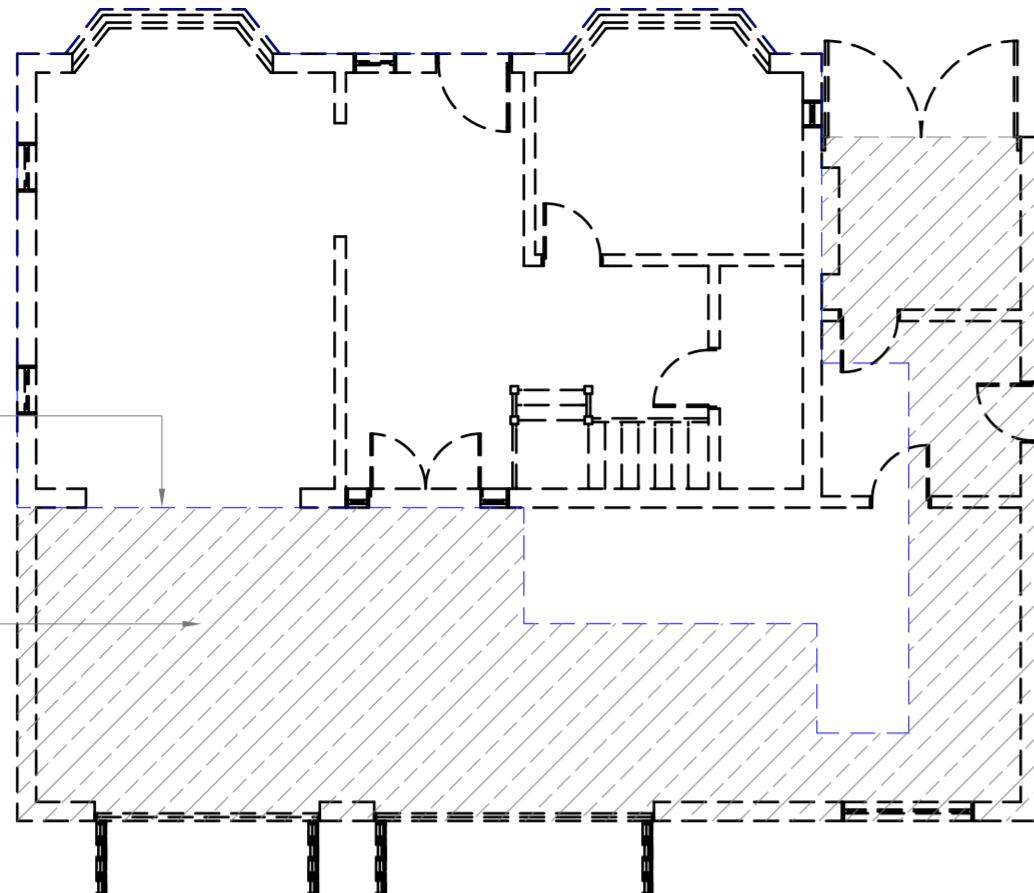


48

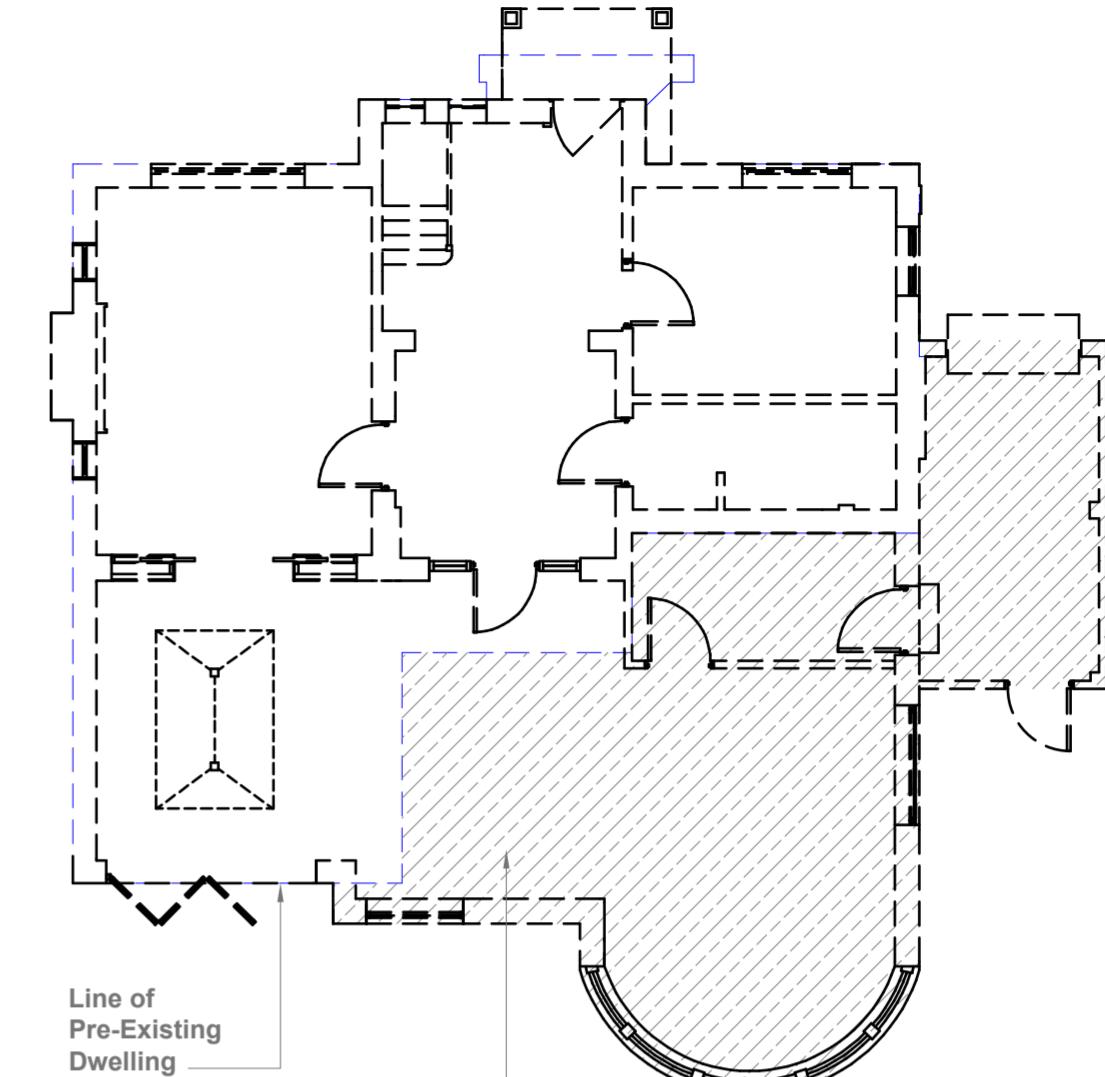

44

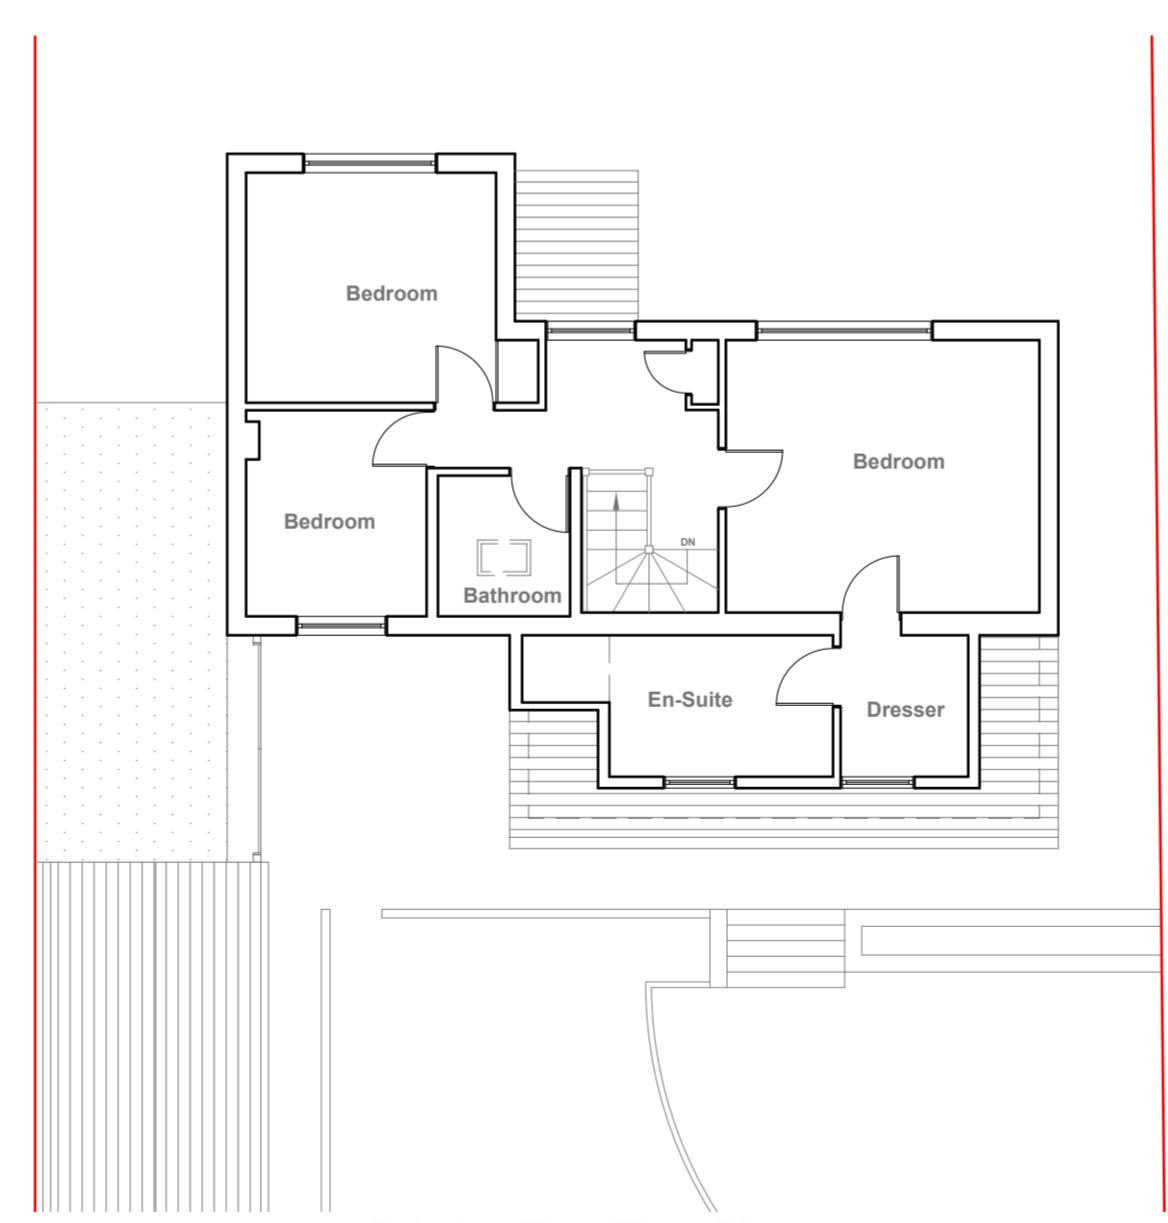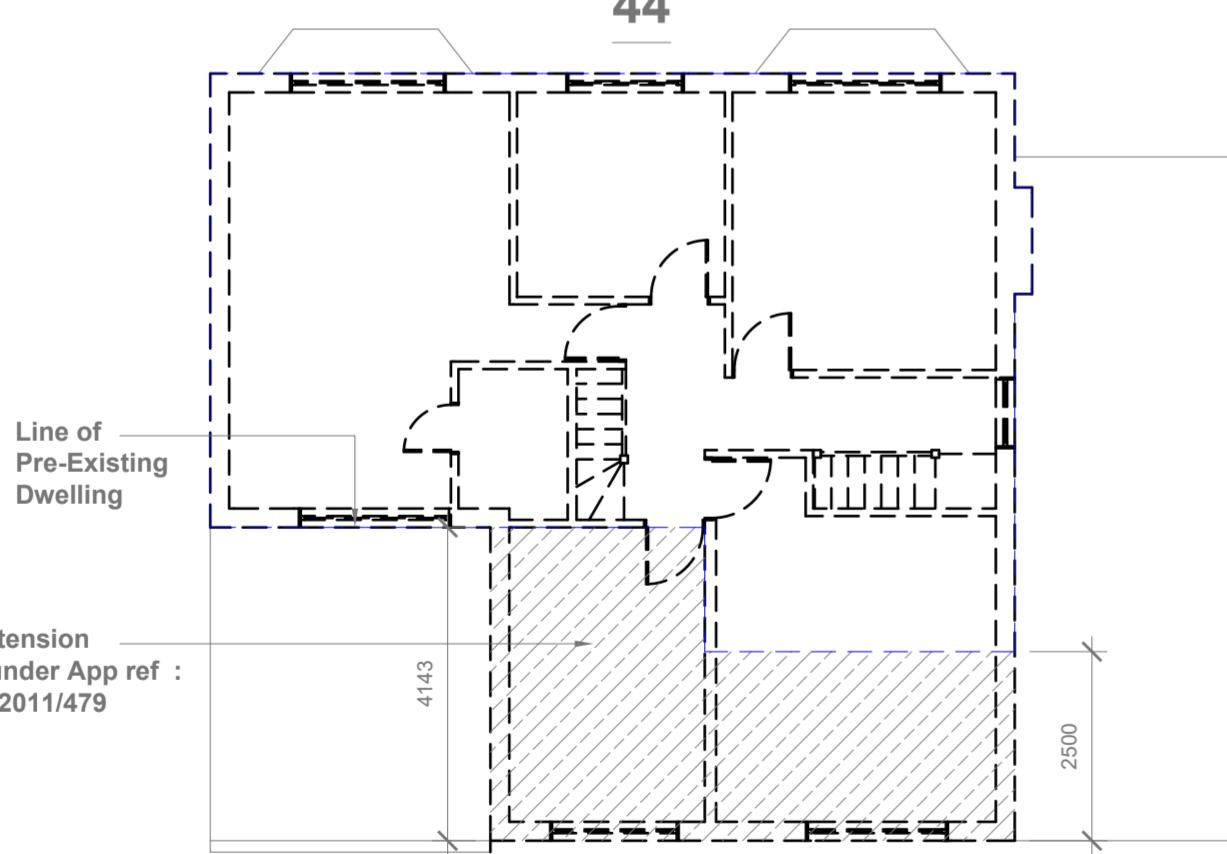

48

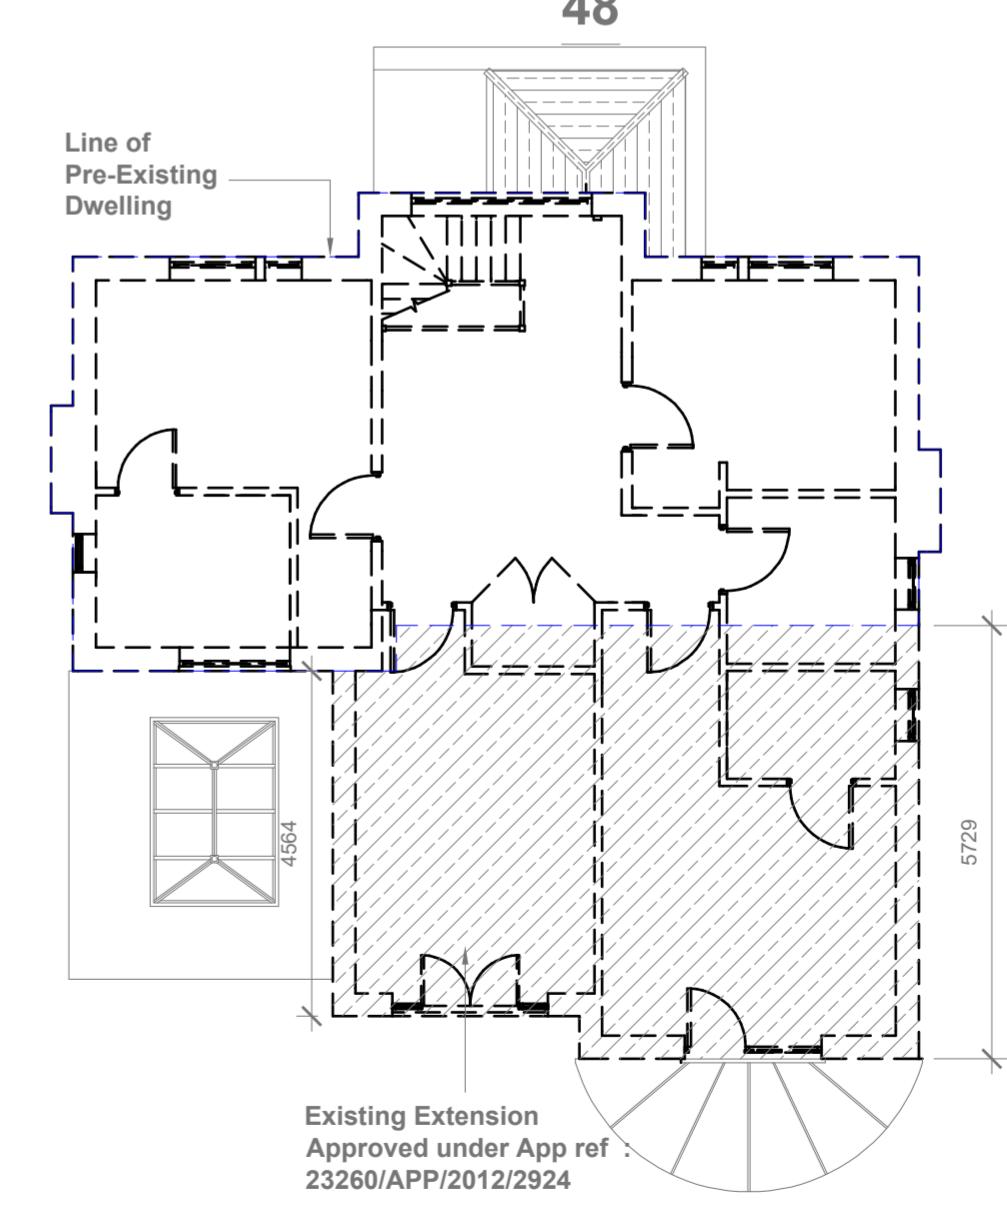

GENERAL NOTES:  
1. ALL DIMENSIONS ARE IN MILLIMETER.  
2. VERIFY ALL DIMENSIONS AND CONDITIONS BEFORE BUILDING OR  
STARTING CONSTRUCTION. NOTIFY THE DESIGNER IMMEDIATELY OF ANY  
DISCREPANCY OR VARIATION.  
3. ALL WORK TO COMPLY WITH CURRENT BUILDING REGULATIONS  
AND CODES OF PRACTICE

Title:


## Existing Floor Plans

Site Address	Scale: 1:100 @A2	Revision Date:
46 Gatehill Road, Northwood. HA6 3QP	Date: 12/09/2025	B / 13/01/2026
	Drawing No.:	
	2025/134 -01	
	Drawn By:	
	e-mail - faluckpatel@yahoo.com	
	(M) +44 (0) 7871 466 254	



**Existing Front Elevation**

Scale 1:100

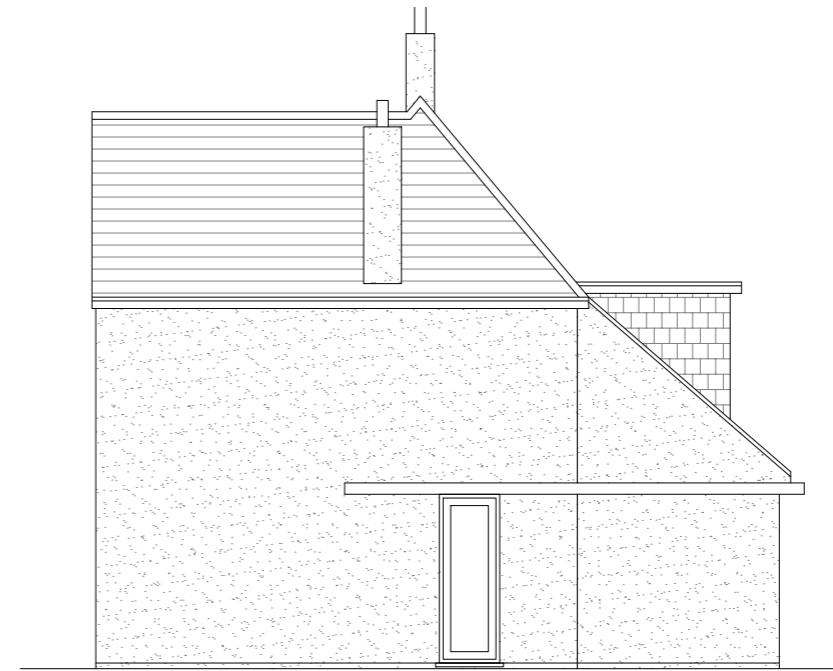

**Existing Side Elevation**

Scale 1:100



**Existing Rear Elevation**

Scale 1:100



**Existing Side Elevation**

Scale 1:100

10 Meter  
5  
2  
1  
0  
1:100

GENERAL NOTES:  
1. ALL DIMENSIONS ARE IN MILLIMETER.  
2. VERIFY ALL DIMENSIONS AND CONDITIONS BEFORE BUILDING OR  
STARTING CONSTRUCTION. NOTIFY THE DESIGNER IMMEDIATELY OF ANY  
DISCREPANCY OR VARIATION.  
3. ALL WORK TO COMPLY WITH CURRENT BUILDING REGULATIONS  
AND CODES OF PRACTICE

Title:


## Existing Elevations

Site Address  
46 Gatehill Road,  
Northwood.  
HA6 3QP


Scale: 1:100 @A3  
Date: 12/09/2025  
Drawing No.:  
2025/134 -02

Revision Date:  
B 13/01/2026  
Drawn By:  
RO  
e:mail -  
faluckpatel@yahoo.com  
(M) +44 (0) 7871 466 254

**Faluck  
Patel**

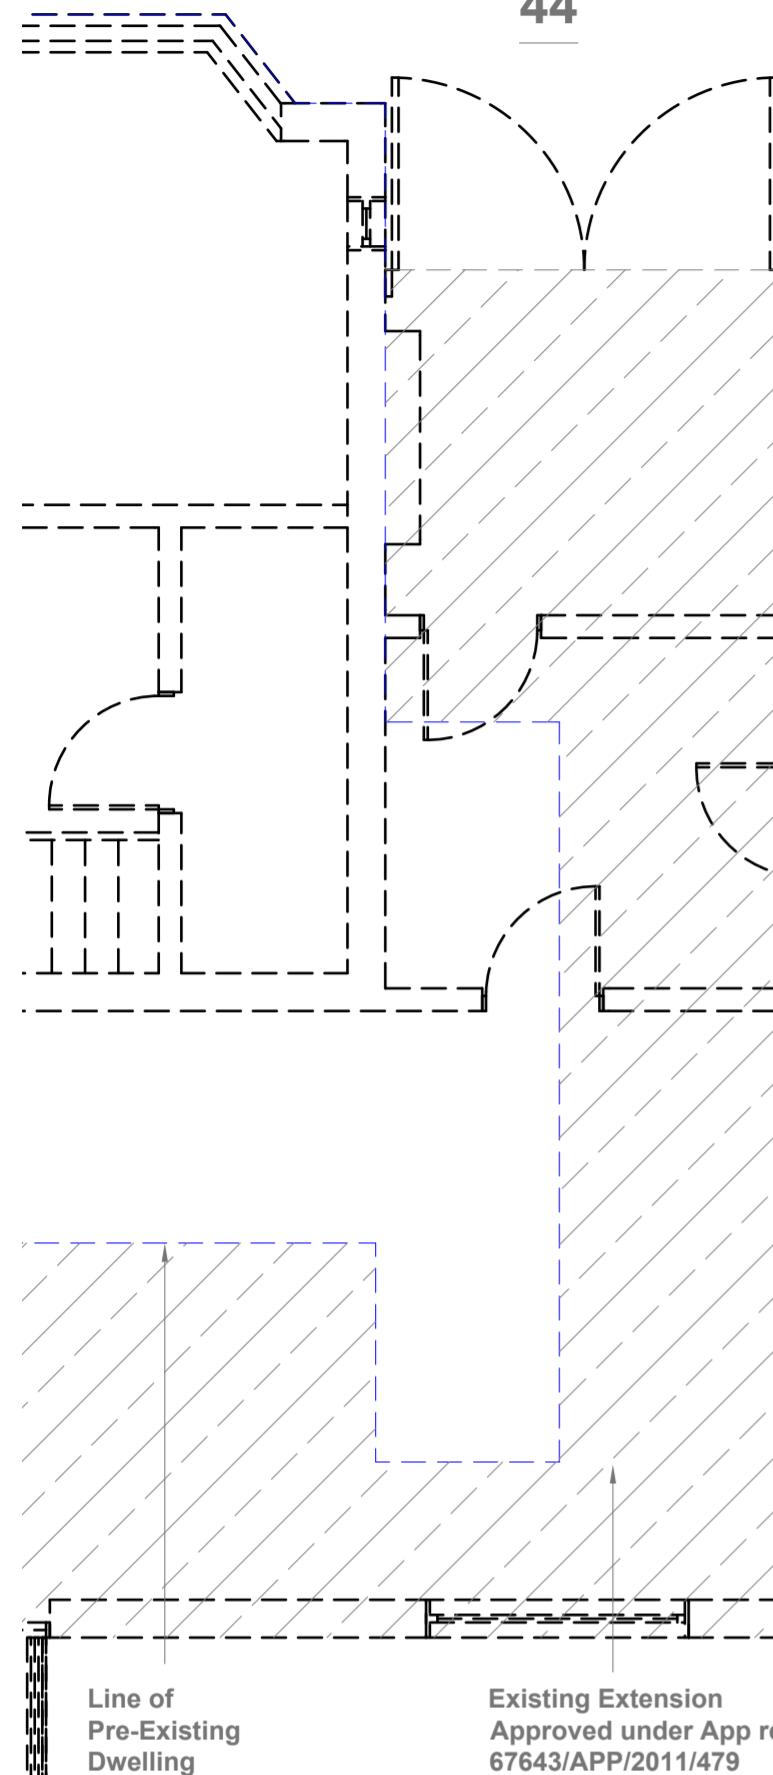

**Existing Extension  
Approved under App re  
67643/APP/2011/479**

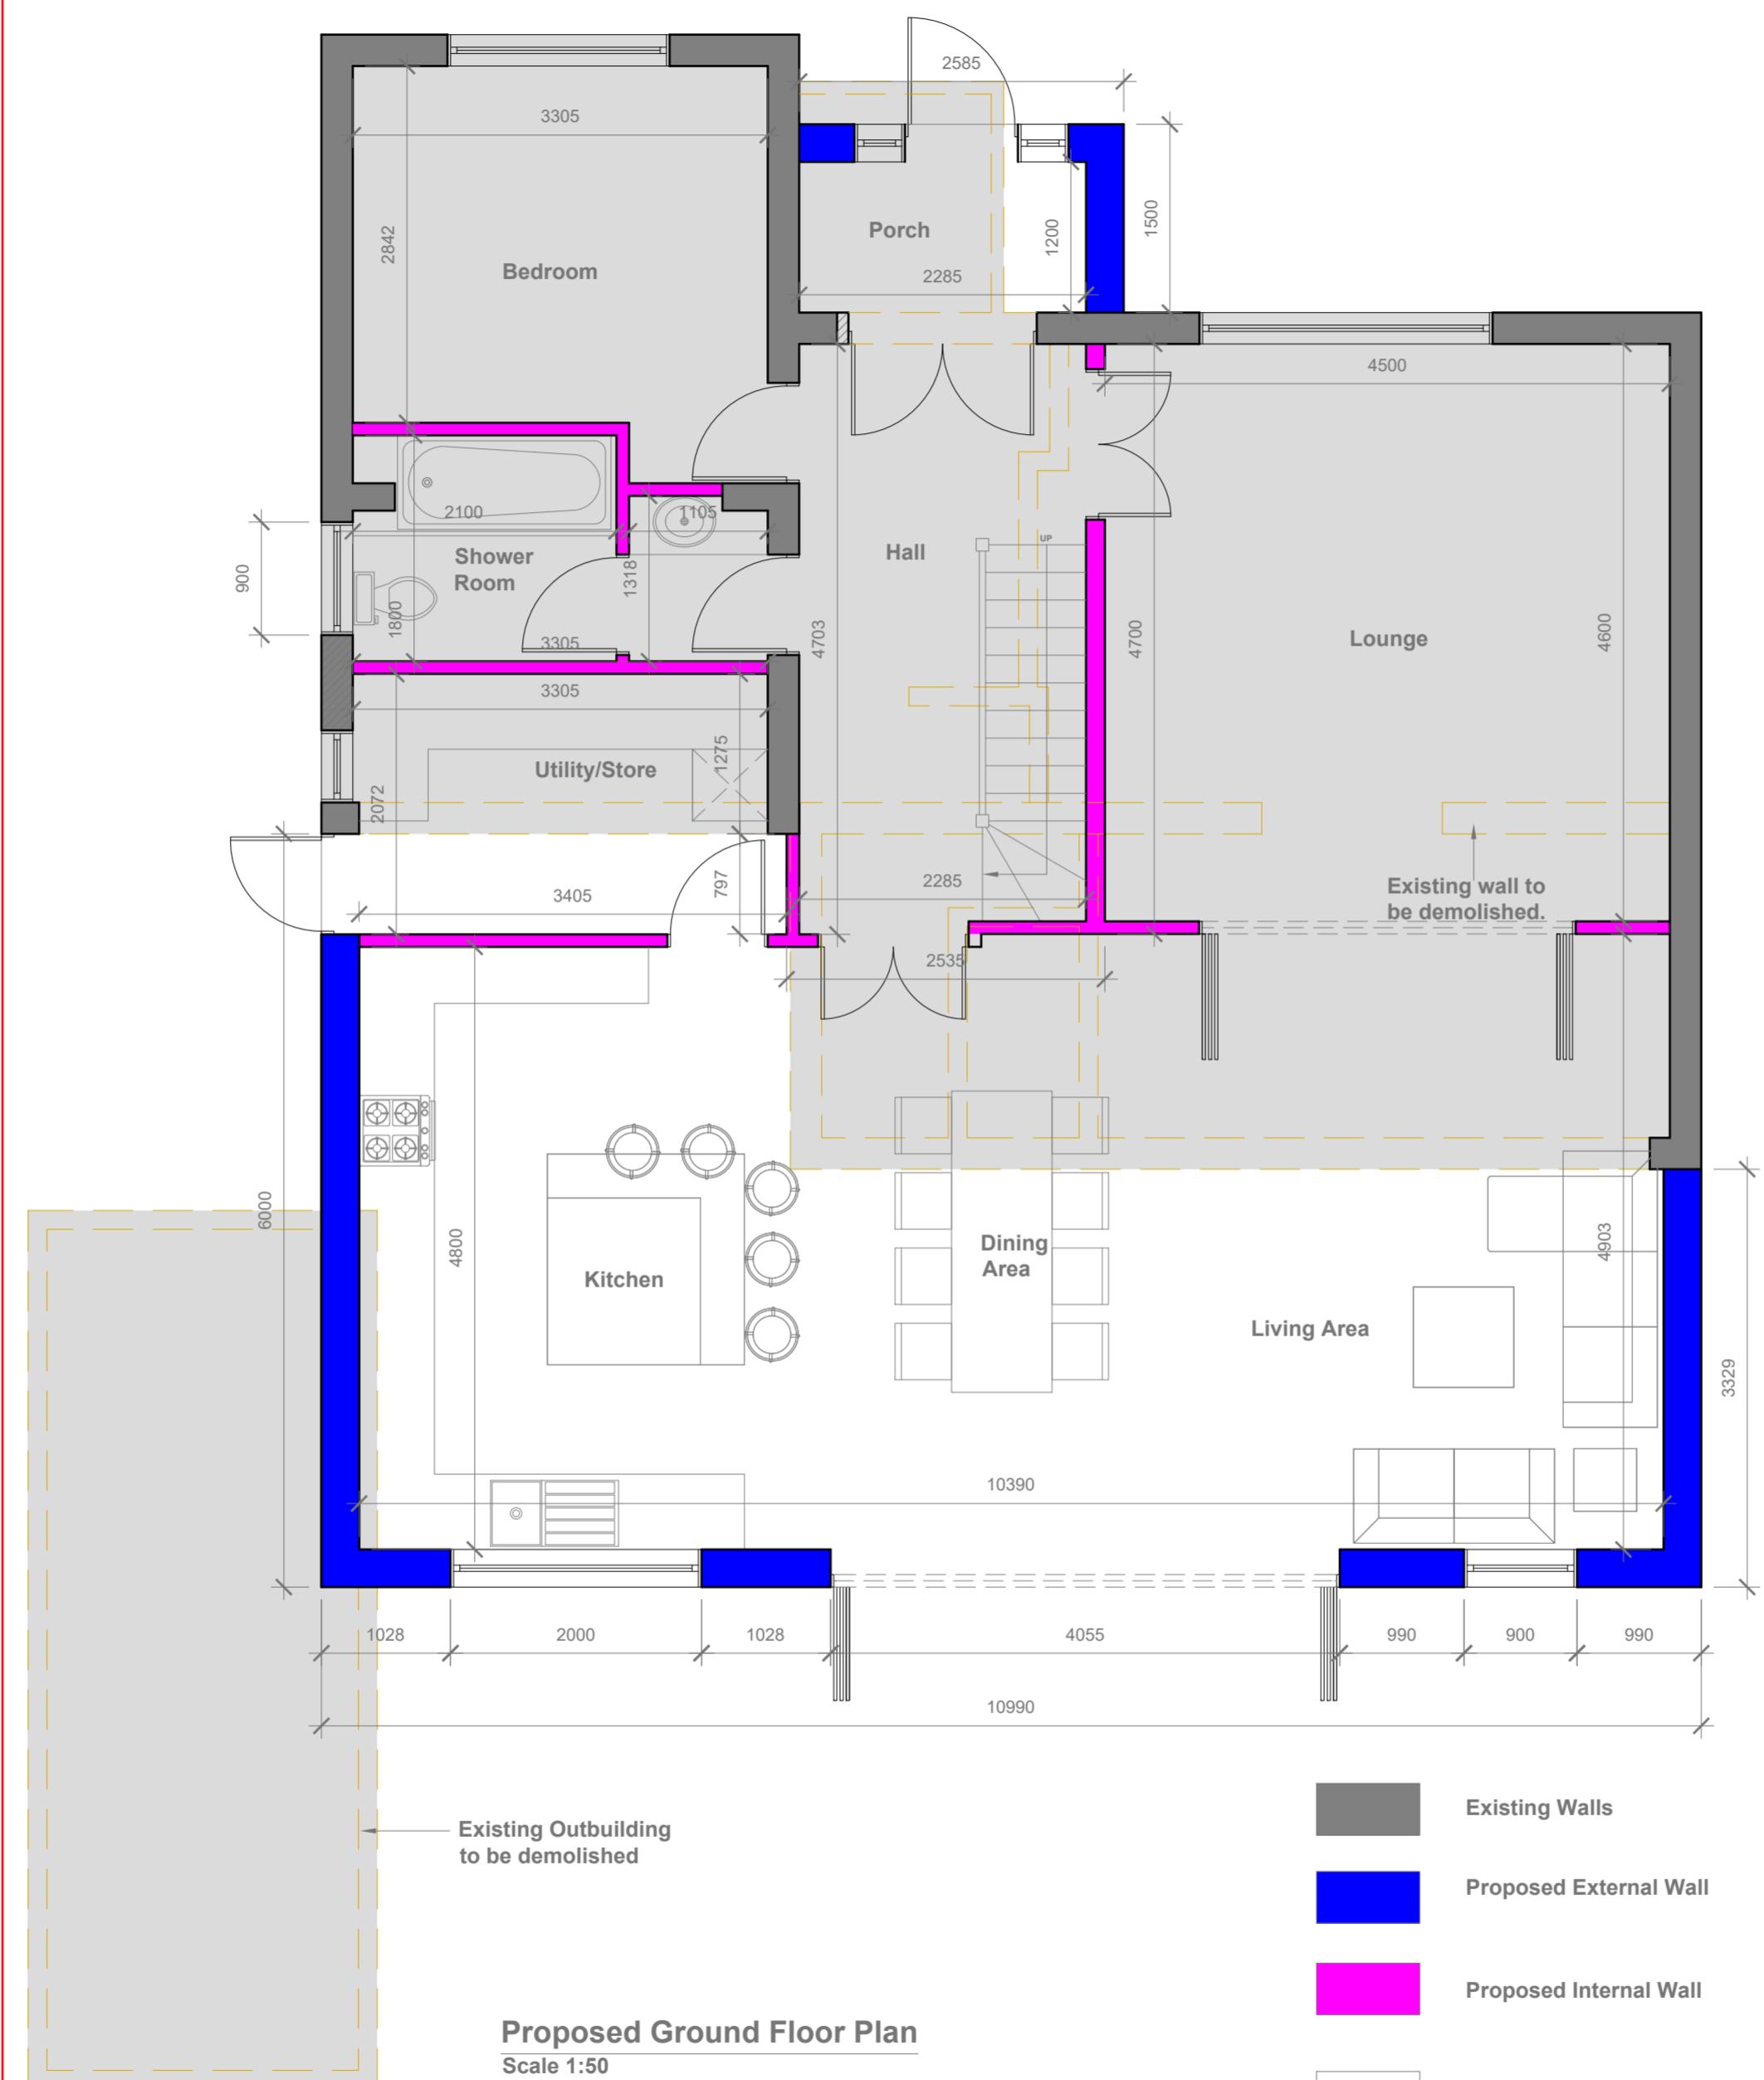


## Proposed Ground Floor Plan

**GENERAL NOTES:**

- ALL DIMENSIONS ARE IN MILLIMETER.
- VERIFY ALL DIMENSIONS AND CONDITIONS BEFORE BUILDING OR STARTING CONSTRUCTION. NOTIFY THE DESIGNER IMMEDIATELY OF ANY DISCREPANCY OR VARIATION.
- ALL WORK TO COMPLY WITH CURRENT BUILDING REGULATIONS

100


## Proposed Ground Floor Plan

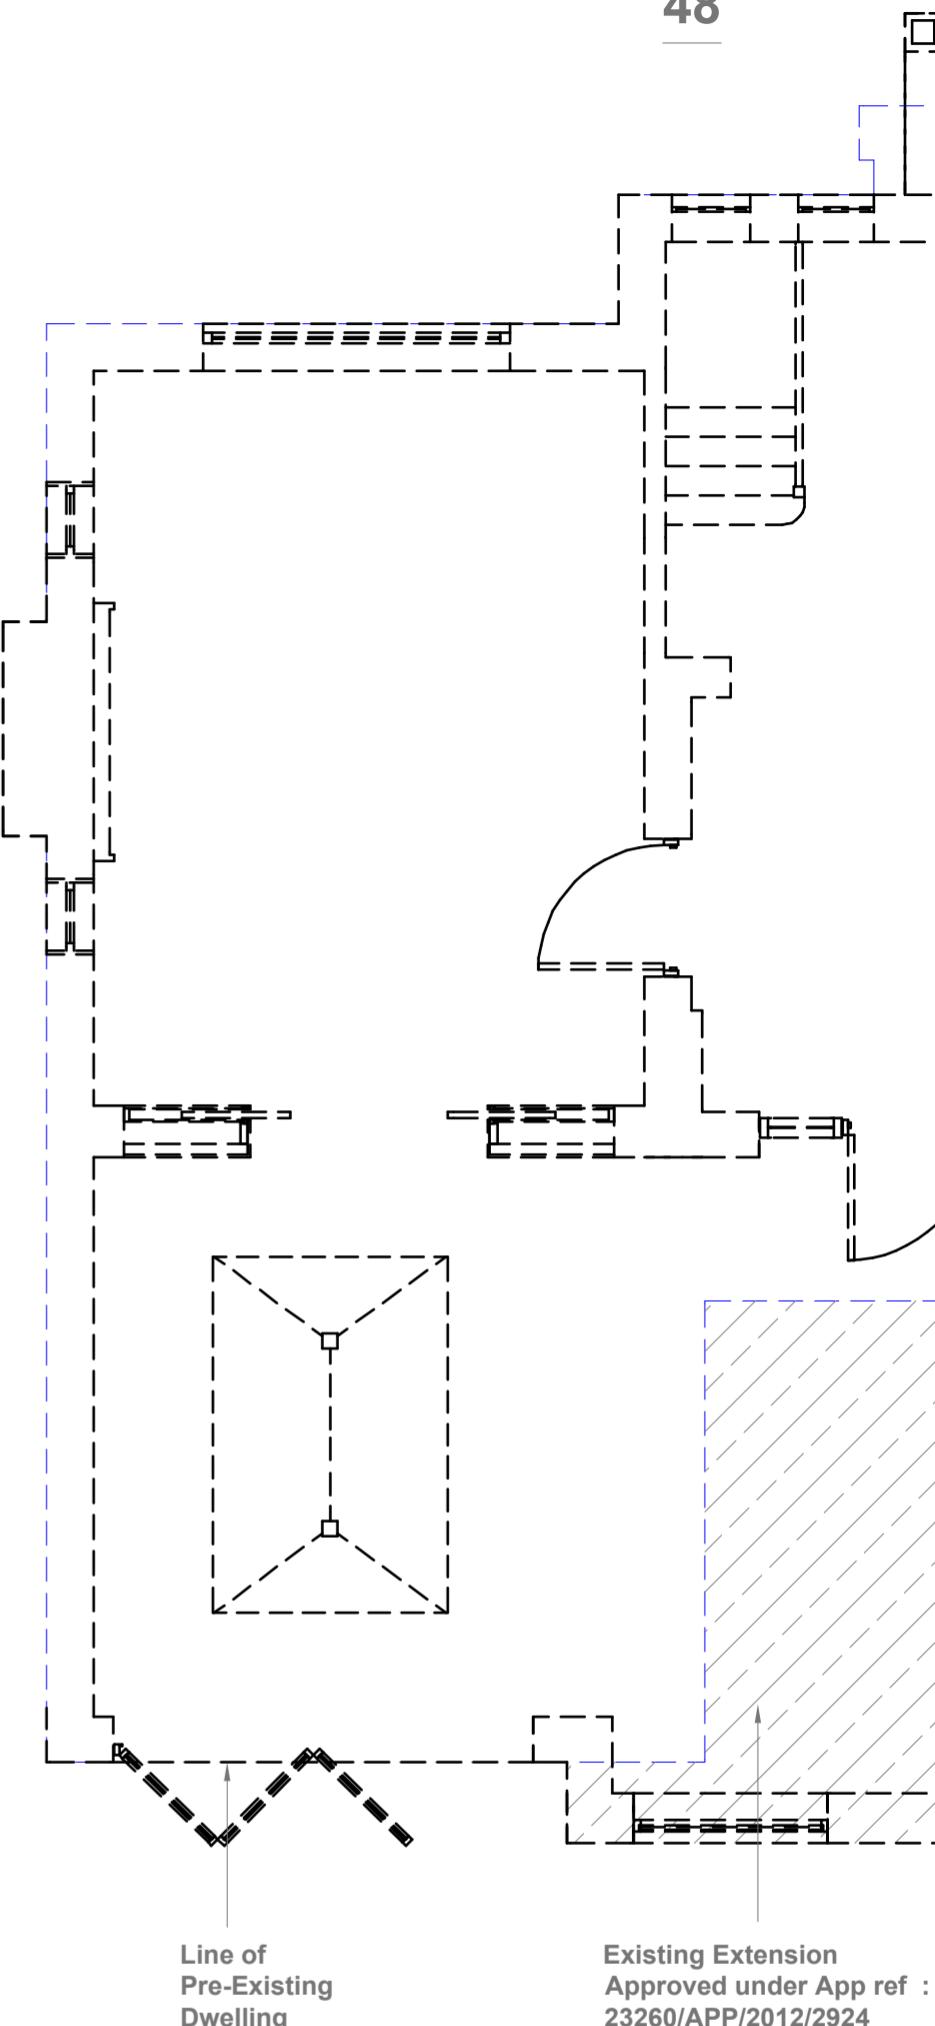


## Line of Pre-Existing Dwelling

**Existing Extension  
Approved under App ref :  
23260/APP/2012/2924**

1:50		
0	1	2
		5 Meter
<b>Site Address</b>  46 Gatehill Road, Northwood. HA6 3QP	<b>Scale:</b> 1:50 @A2	
	<b>Date:</b> 12/09/2025	
	<b>Drawing No.:</b> 2025/134 -03	
	<b>Drawn By:</b> FO	
	<b>Revision Date:</b>	
	B   13/01/2026	
e:mail - faluckpatel@yahoo.com		

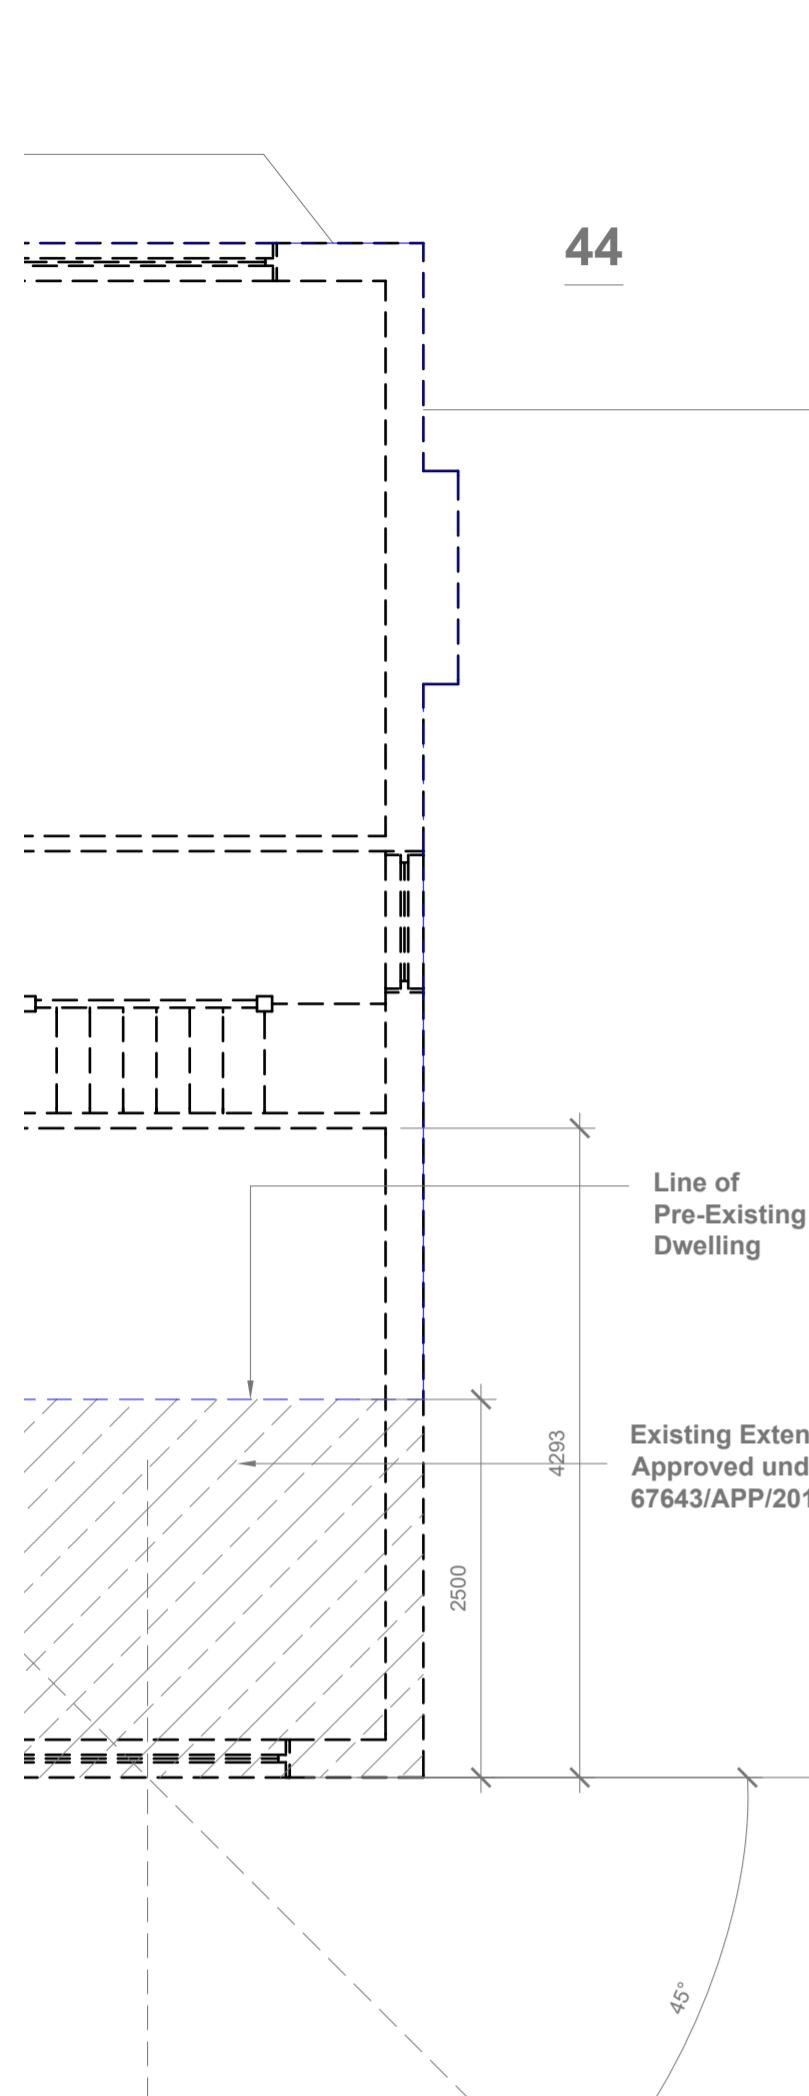


44

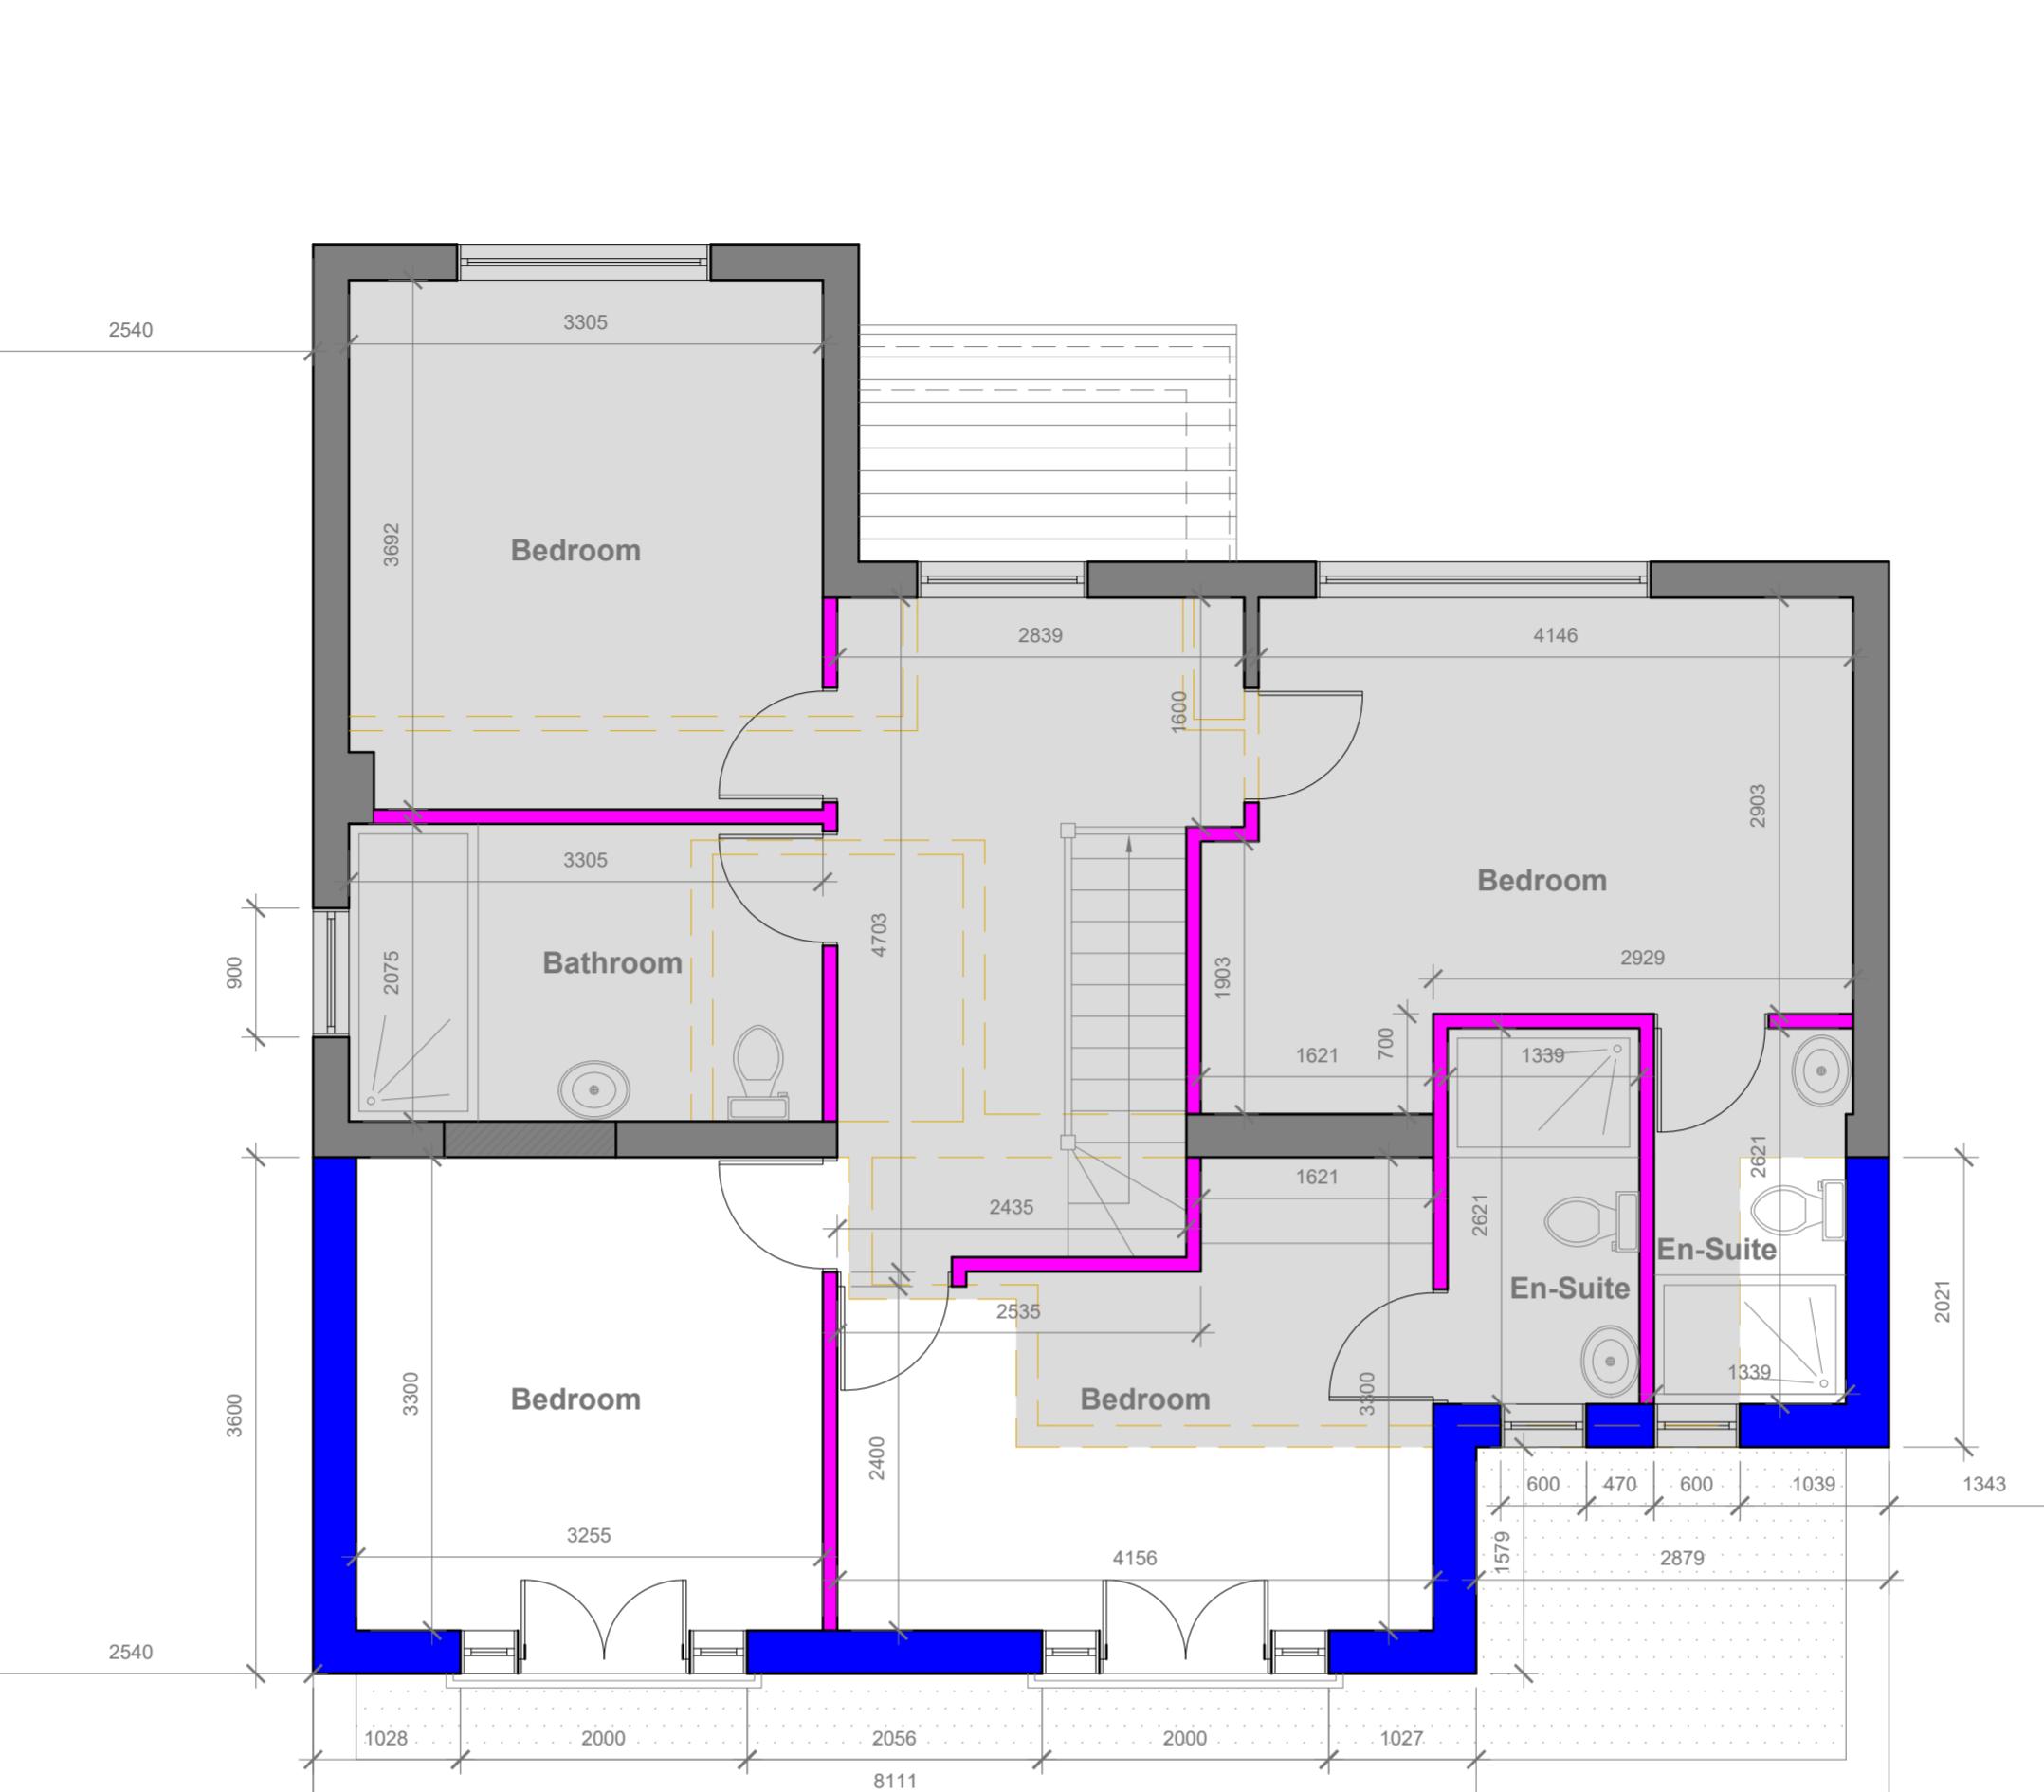

## Proposed First Floor Plan

Scale 1

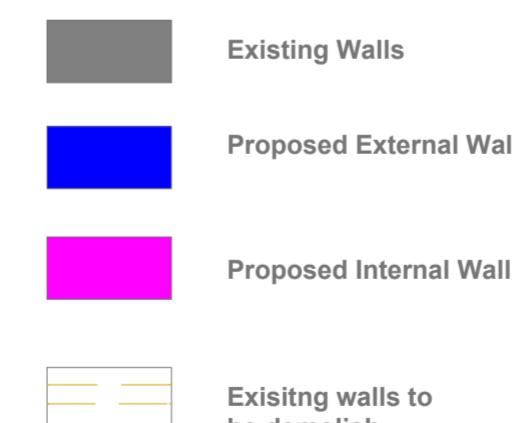

A horizontal scale bar at the bottom of the map. It features a thick grey line with a length of 5 meters. Above the line, the text '1:50' is written in black, and below the line, the number '5' is followed by the word 'Meter'.

**GENERAL NOTES:**

1. ALL DIMENSIONS ARE IN MILLIMETER.
2. VERIFY ALL DIMENSIONS AND CONDITIONS BEFORE BUILDING OR STARTING CONSTRUCTION. NOTIFY THE DESIGNER IMMEDIATELY OF ANY DISCREPANCY OR VARIATION.
3. ALL WORK TO COMPLY WITH CURRENT BUILDING REGULATIONS.

1

## Proposed First Floor Plan

Site Address  46 Gatehill Road, Northwood. HA6 3QP	Scale: 1:50 @A2  Date: 12/09/2025  Drawing No.: 2025/134 -04  Drawn By:  PO	Revision Date:  B 13/01/2026  e:mail - faluckpatel@yahoo.com
--	--	---



**Proposed Front Elevation**

Scale 1:100




**Proposed Side Elevation**

Scale 1:100



**Proposed Rear Elevation**

Scale 1:100

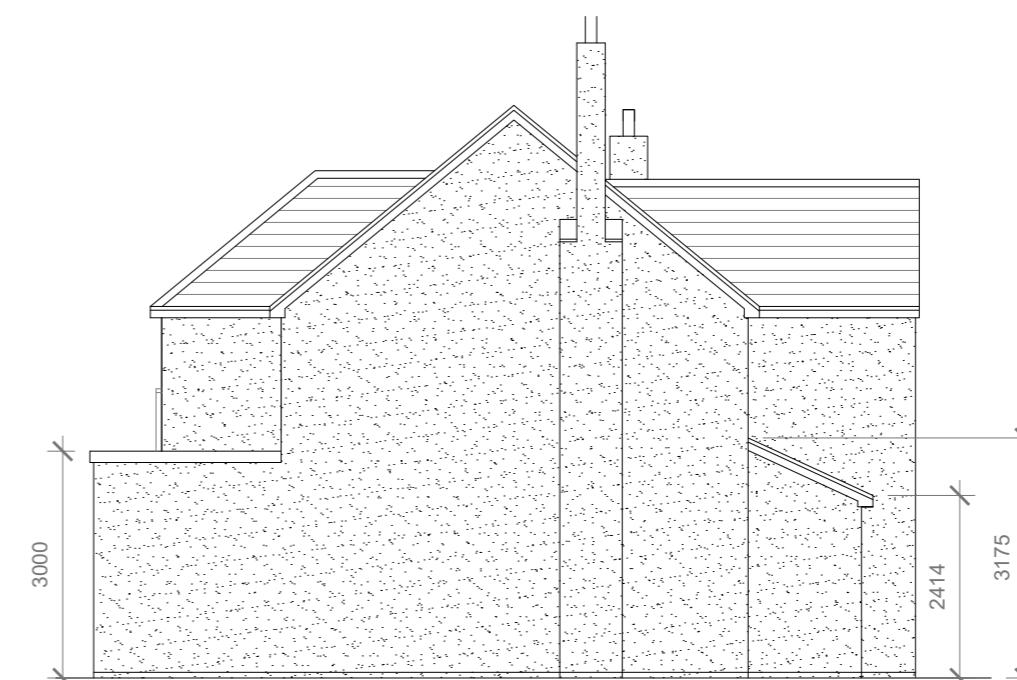

**Proposed Side Elevation**

Scale 1:100

GENERAL NOTES:  
1. ALL DIMENSIONS ARE IN MILLIMETER.  
2. VERIFY ALL DIMENSIONS AND CONDITIONS BEFORE BUILDING OR  
STARTING CONSTRUCTION. NOTIFY THE DESIGNER IMMEDIATELY OF ANY  
DISCREPANCY OR VARIATION.  
3. ALL WORK TO COMPLY WITH CURRENT BUILDING REGULATIONS  
AND CODES OF PRACTICE

Title:

## Proposed Elevations

Site Address  
46 Gatehill Road,  
Northwood.  
HA6 3QP

Scale: 1:100 @A3  
Date: 12/09/2025  
Drawing No.: 2025/134 -05  
Drawn By:  
RO

Revision Date:  
A 18/11/2025  
B 13/01/2026  
e:mail -  
faluckpatel@yahoo.com  
(M) +44 (0) 7871 466 254

**Faluck  
Patel**