

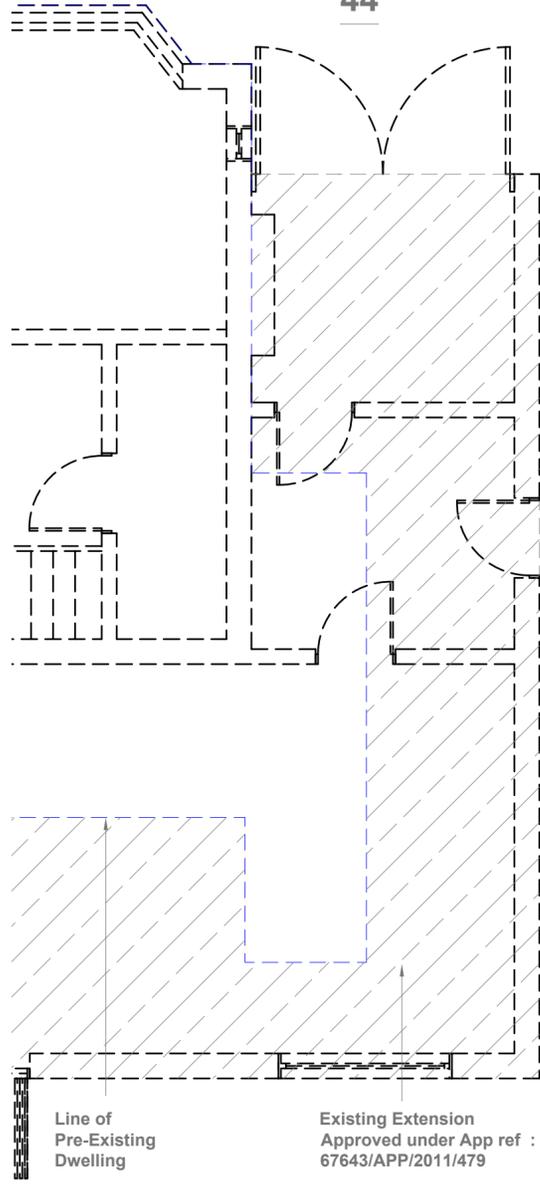


44

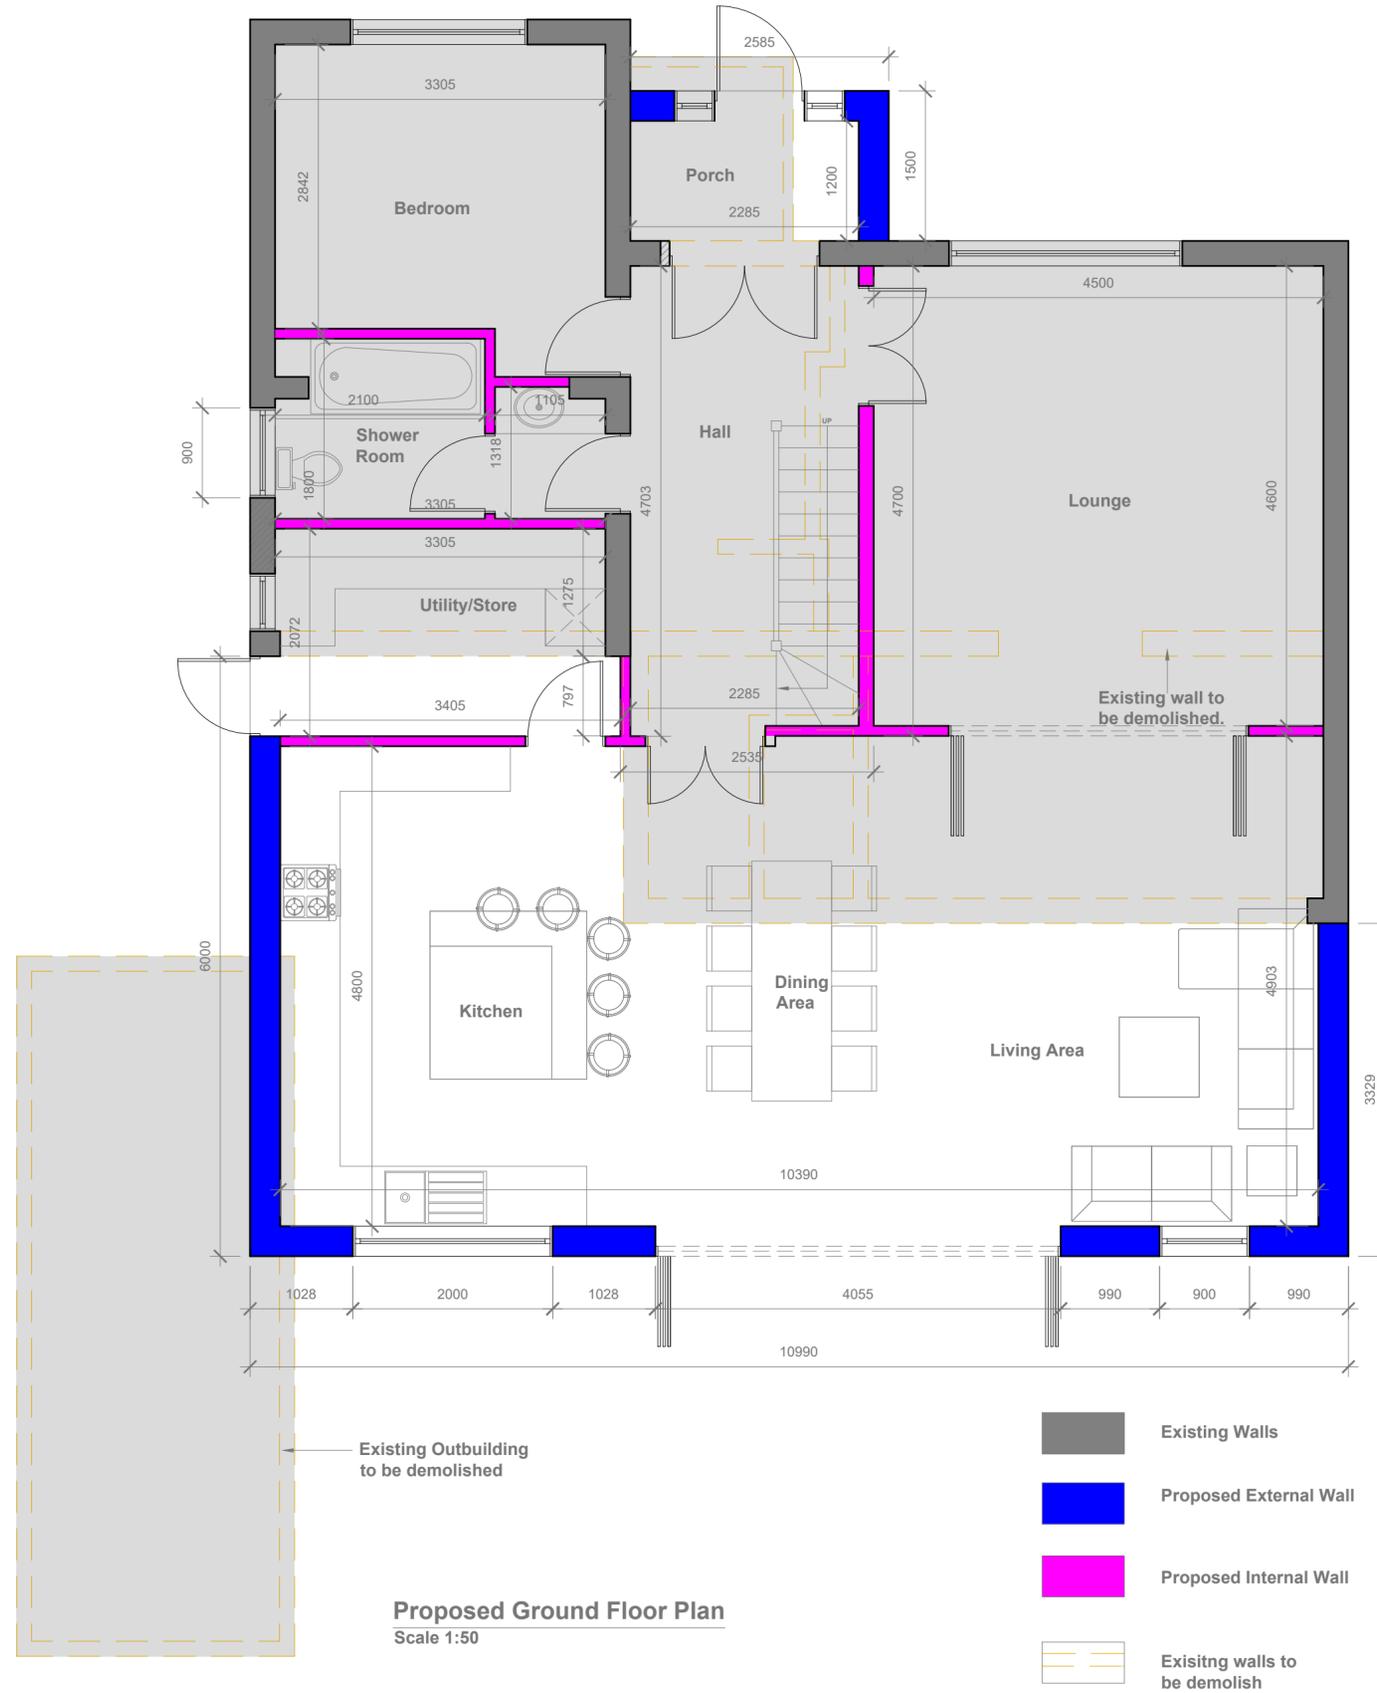

48

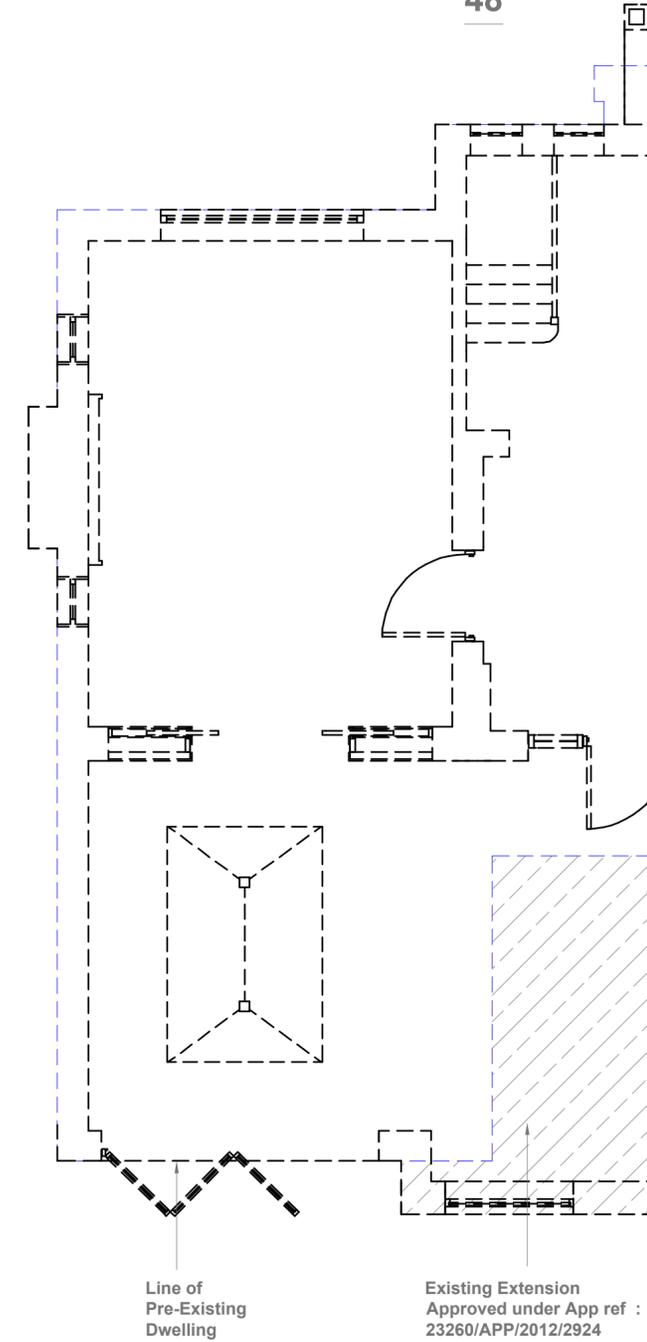

Proposed Ground Floor Plan

GENERAL NOTES:
 1. ALL DIMENSIONS ARE IN MILLIMETER.
 2. VERIFY ALL DIMENSIONS AND CONDITIONS BEFORE BUILDING OR STARTING CONSTRUCTION. NOTIFY THE DESIGNER IMMEDIATELY OF ANY DISCREPANCY OR VARIATION.
 3. ALL WORK TO COMPLY WITH CURRENT BUILDING REGULATIONS AND CODES OF PRACTICE

Title:

Site Address
 46 Gatehill Road,
 Northwood,
 HA6 3QP

Scale: 1:50 @A2
 Date: 12/09/2025
 Drawing No.:
 2025/134 -03B
 Drawn By:
 RO


Revision Date:

e-mail -
 faluckpatel@yahoo.com
 (M) +44 (0) 7871 466 254




44

48

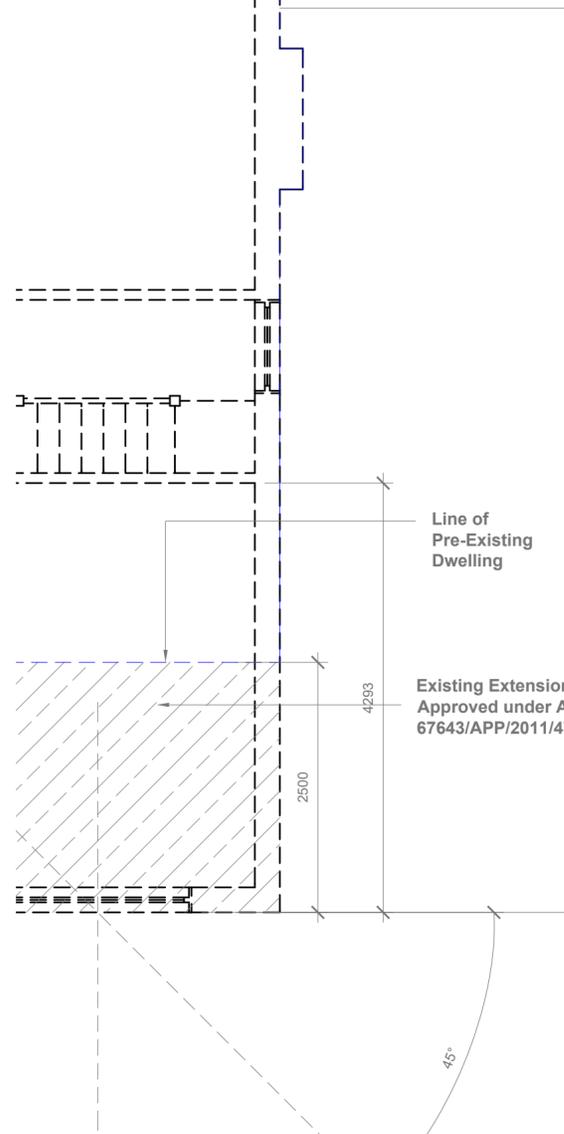


Line of Pre-Existing Dwelling

Existing Extension Approved under App ref : 67643/APP/2011/479

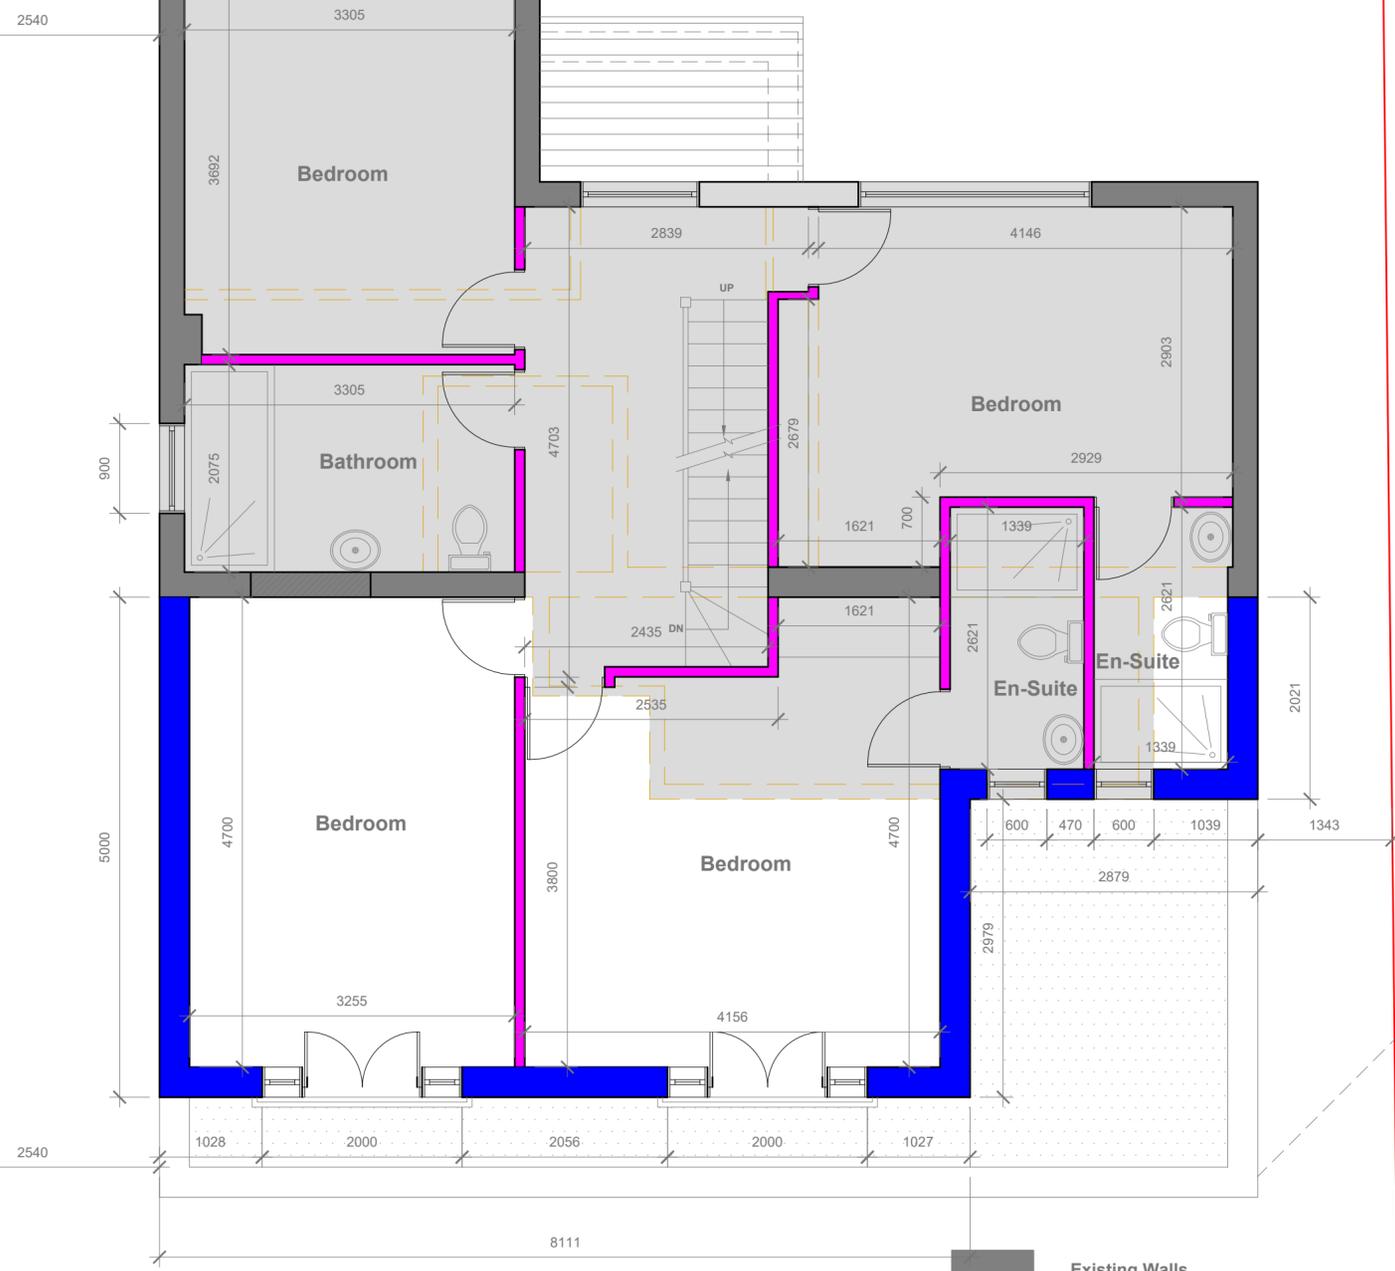

Proposed First Floor Plan
Scale 1:50

- Existing Walls
- Proposed External Wall
- Proposed Internal Wall
- Existing walls to be demolish

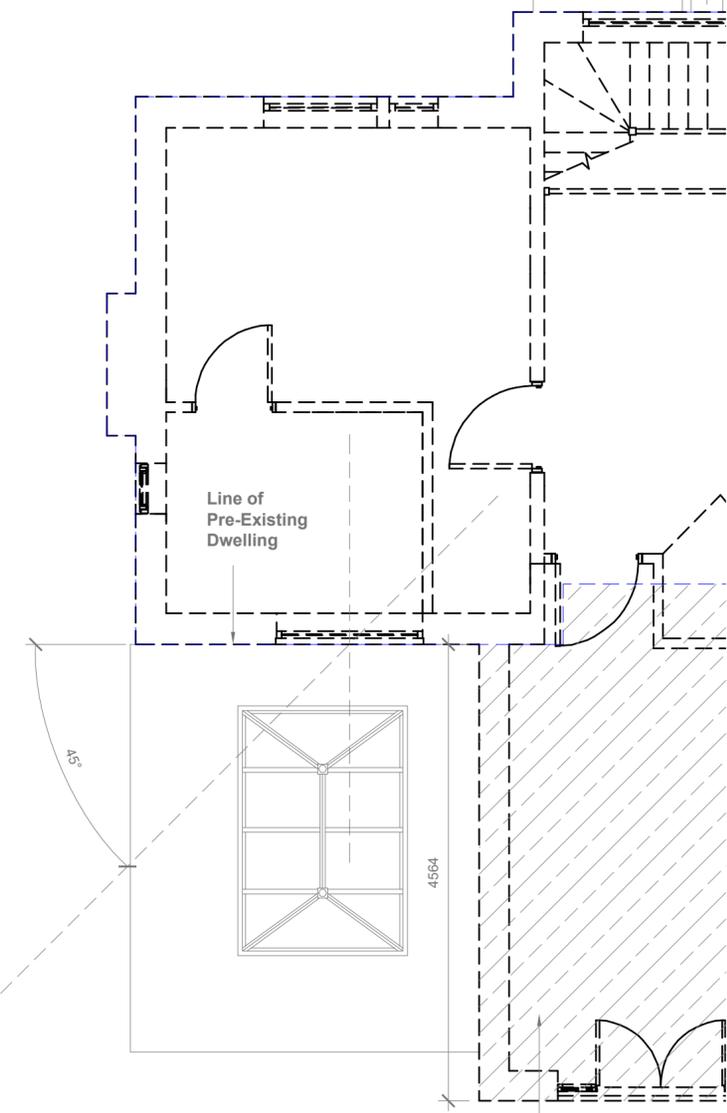

Line of Pre-Existing Dwelling

Existing Extension Approved under App ref : 23260/APP/2012/2924




GENERAL NOTES:
 1. ALL DIMENSIONS ARE IN MILLIMETER.
 2. VERIFY ALL DIMENSIONS AND CONDITIONS BEFORE BUILDING OR STARTING CONSTRUCTION. NOTIFY THE DESIGNER IMMEDIATELY OF ANY DISCREPANCY OR VARIATION.
 3. ALL WORK TO COMPLY WITH CURRENT BUILDING REGULATIONS AND CODES OF PRACTICE


Title:

Proposed First Floor Plan

Site Address 46 Gatehill Road, Northwood, HA6 3QP	Scale: 1:50 @A2 Date: 12/09/2025 Drawing No.: 2025/134 -04B Drawn By: RO	Revision Date:
--	---	----------------

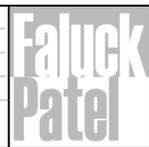


44

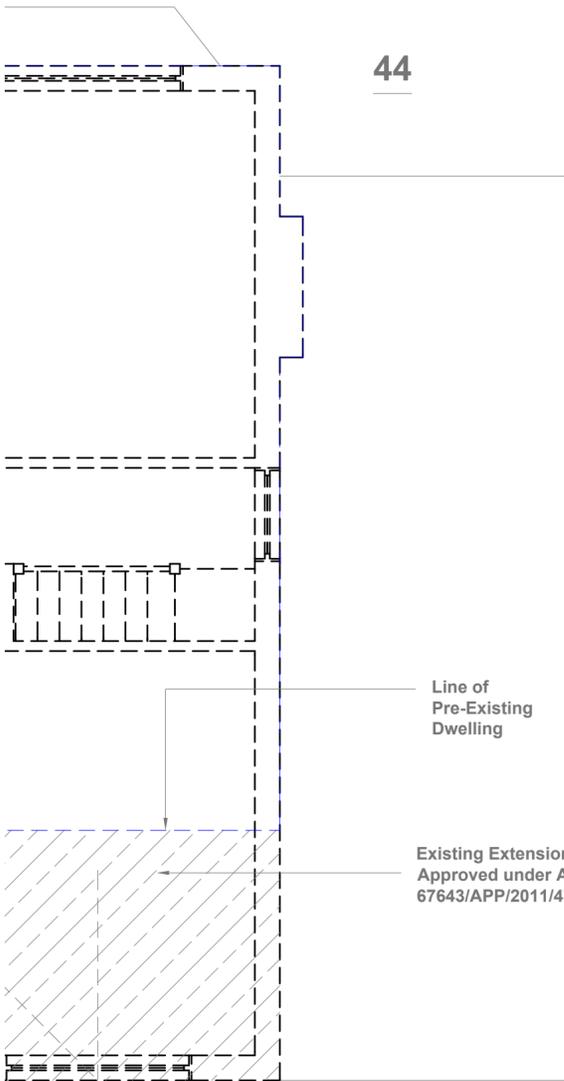

Line of Pre-Existing Dwelling


Existing Extension Approved under App ref : 67643/APP/2011/479

48

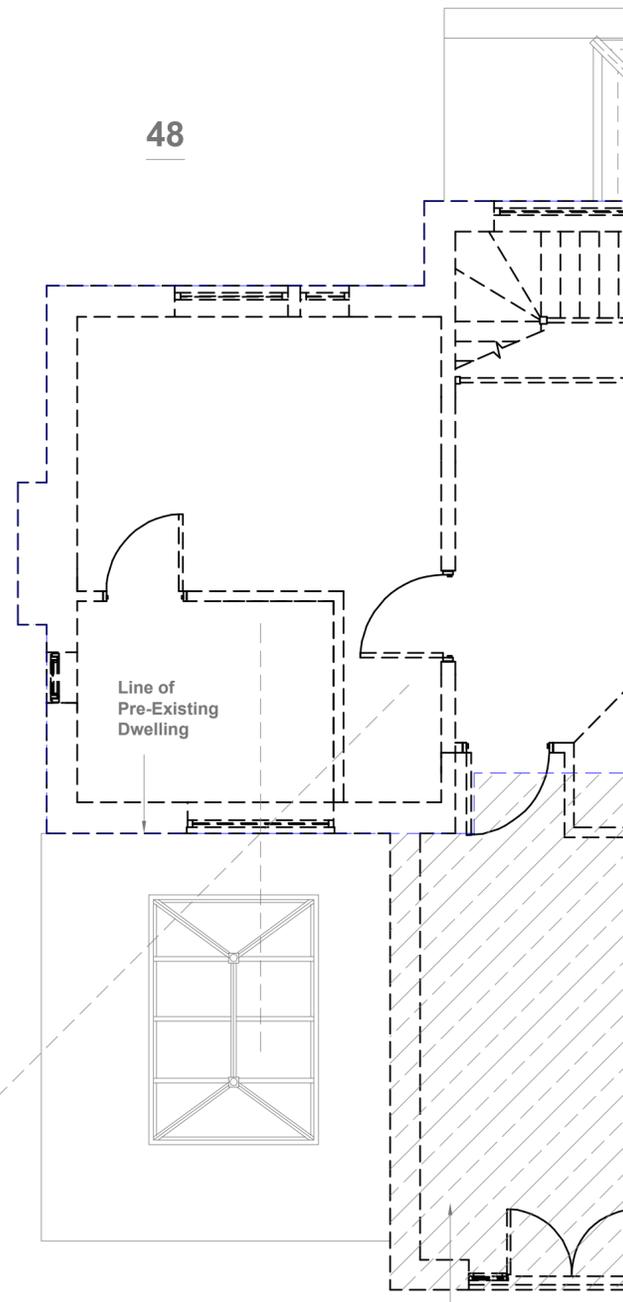

Line of Pre-Existing Dwelling

Existing Extension Approved under App ref : 23260/APP/2012/2924

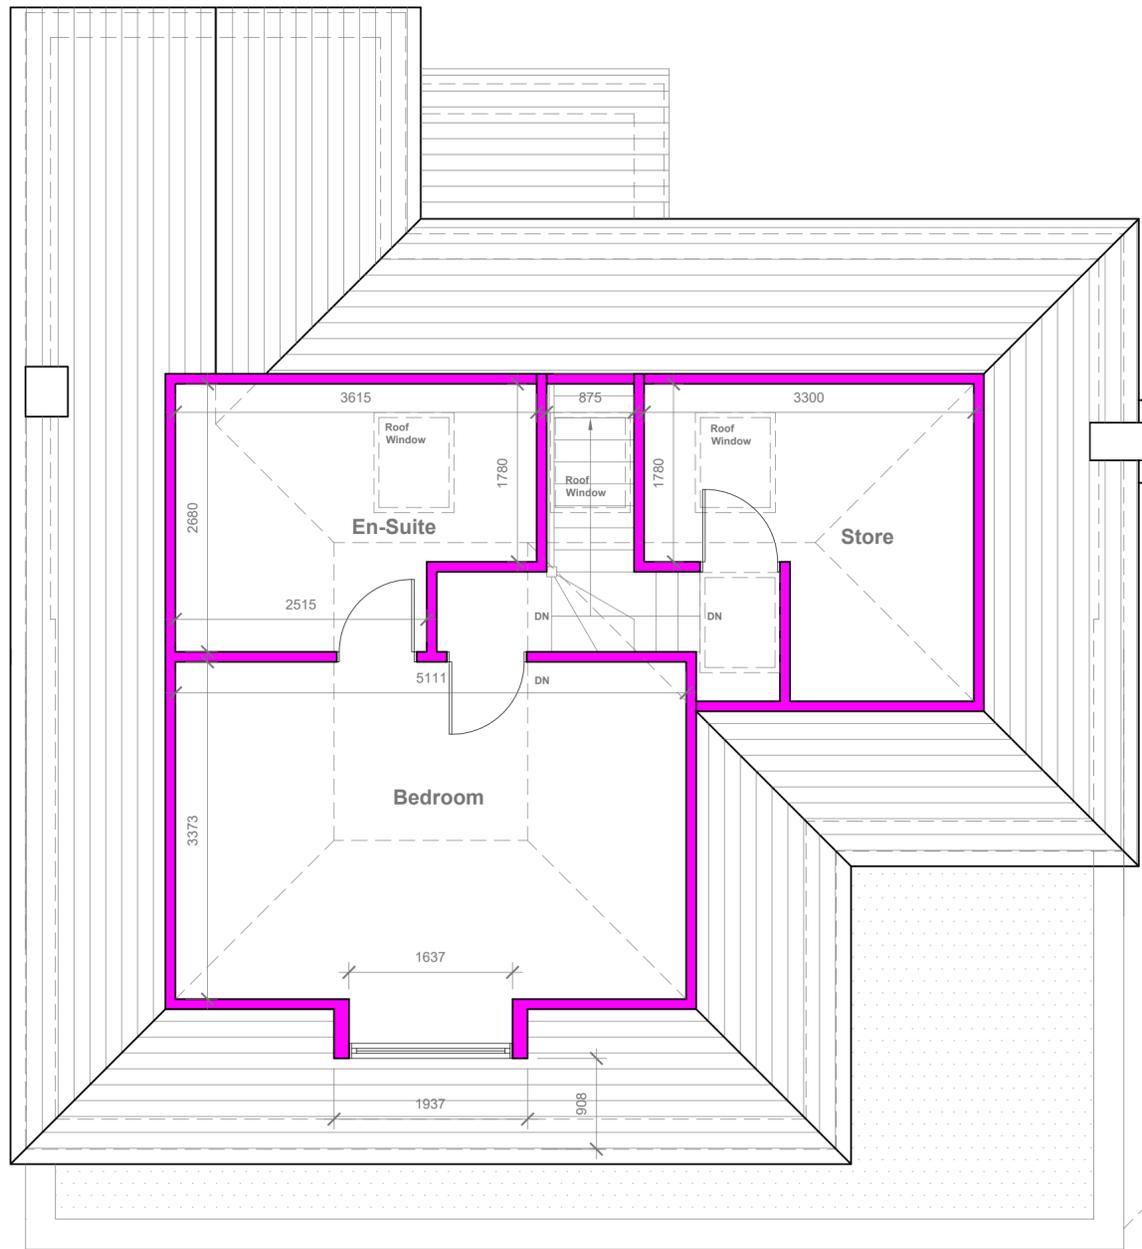

Proposed Loft Plan
Scale 1:50

- Existing Walls
- Proposed External Wall
- Proposed Internal Wall
- Existing walls to be demolish



GENERAL NOTES:
 1. ALL DIMENSIONS ARE IN MILLIMETER.
 2. VERIFY ALL DIMENSIONS AND CONDITIONS BEFORE BUILDING OR STARTING CONSTRUCTION. NOTIFY THE DESIGNER IMMEDIATELY OF ANY DISCREPANCY OR VARIATION.
 3. ALL WORK TO COMPLY WITH CURRENT BUILDING REGULATIONS AND CODES OF PRACTICE

Title:


Proposed Loft Plan

Site Address
 46 Gatehill Road,
 Northwood,
 HA6 3QP

Scale: 1:50 @A2
 Date: 12/09/2025
 Drawing No.: 2025/134 -05B
 Drawn By: RO

Revision Date:


e-mail : faluckpatel@yahoo.com
 (M) +44 (0) 7871 466 254

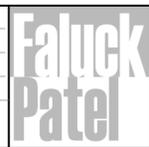



Proposed Front Elevation

Scale 1:100

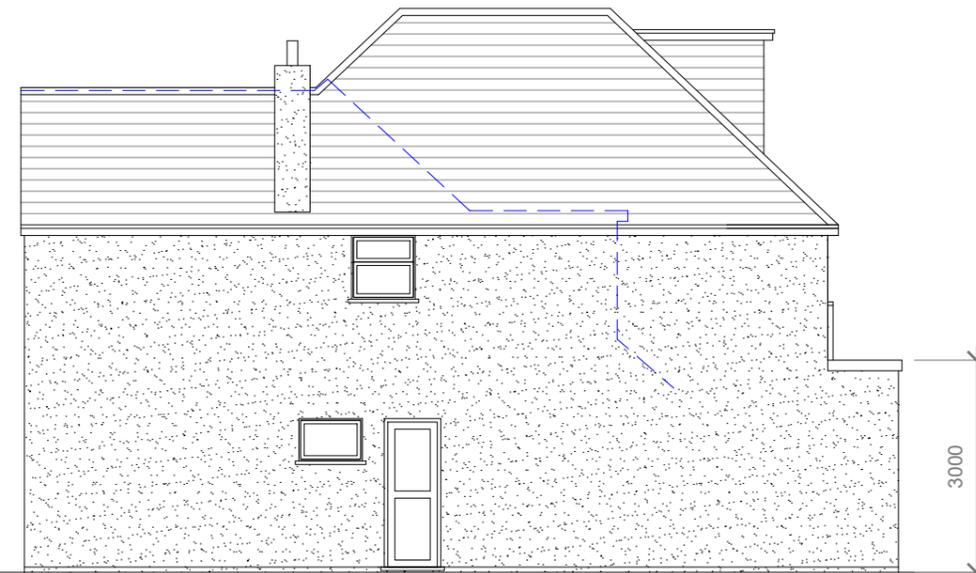

Proposed Side Elevation

Scale 1:100

Proposed External Finish Materials to Match Existing External Finish Materials


Proposed Flank Wall Window to be Obscure Glazed and Non Opening below 1.7m from FFL

Velux Window to be installed as per manufacturer specification, not projected more than 150mm from the plane of roof slope



Proposed Rear Elevation

Scale 1:100

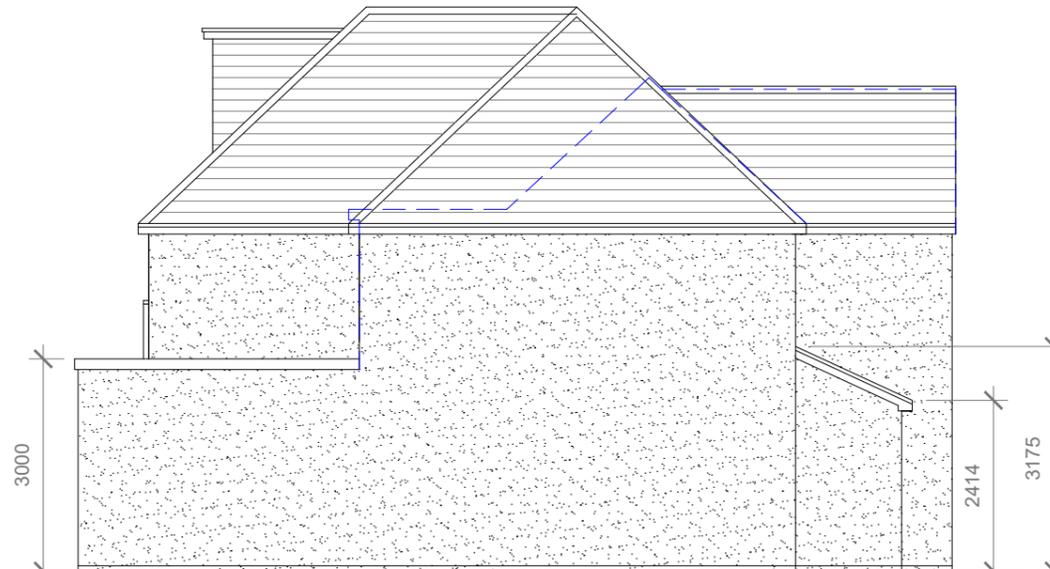

Proposed Side Elevation

Scale 1:100



- GENERAL NOTES:
1. ALL DIMENSIONS ARE IN MILLIMETER.
 2. VERIFY ALL DIMENSIONS AND CONDITIONS BEFORE BUILDING OR STARTING CONSTRUCTION. NOTIFY THE DESIGNER IMMEDIATELY OF ANY DISCREPANCY OR VARIATION.
 3. ALL WORK TO COMPLY WITH CURRENT BUILDING REGULATIONS AND CODES OF PRACTICE

Title:

Proposed Elevations

Site Address

46 Gatehill Road,
Northwood.
HA6 3QP

Scale: 1:100 @A3

Date: 12/09/2025

Drawing No.:
2025/134 -06B

Drawn By:

RO

Revision Date:

e:mail -
faluckpatel@yahoo.com
(M) +44 (0) 7871 466 254

