

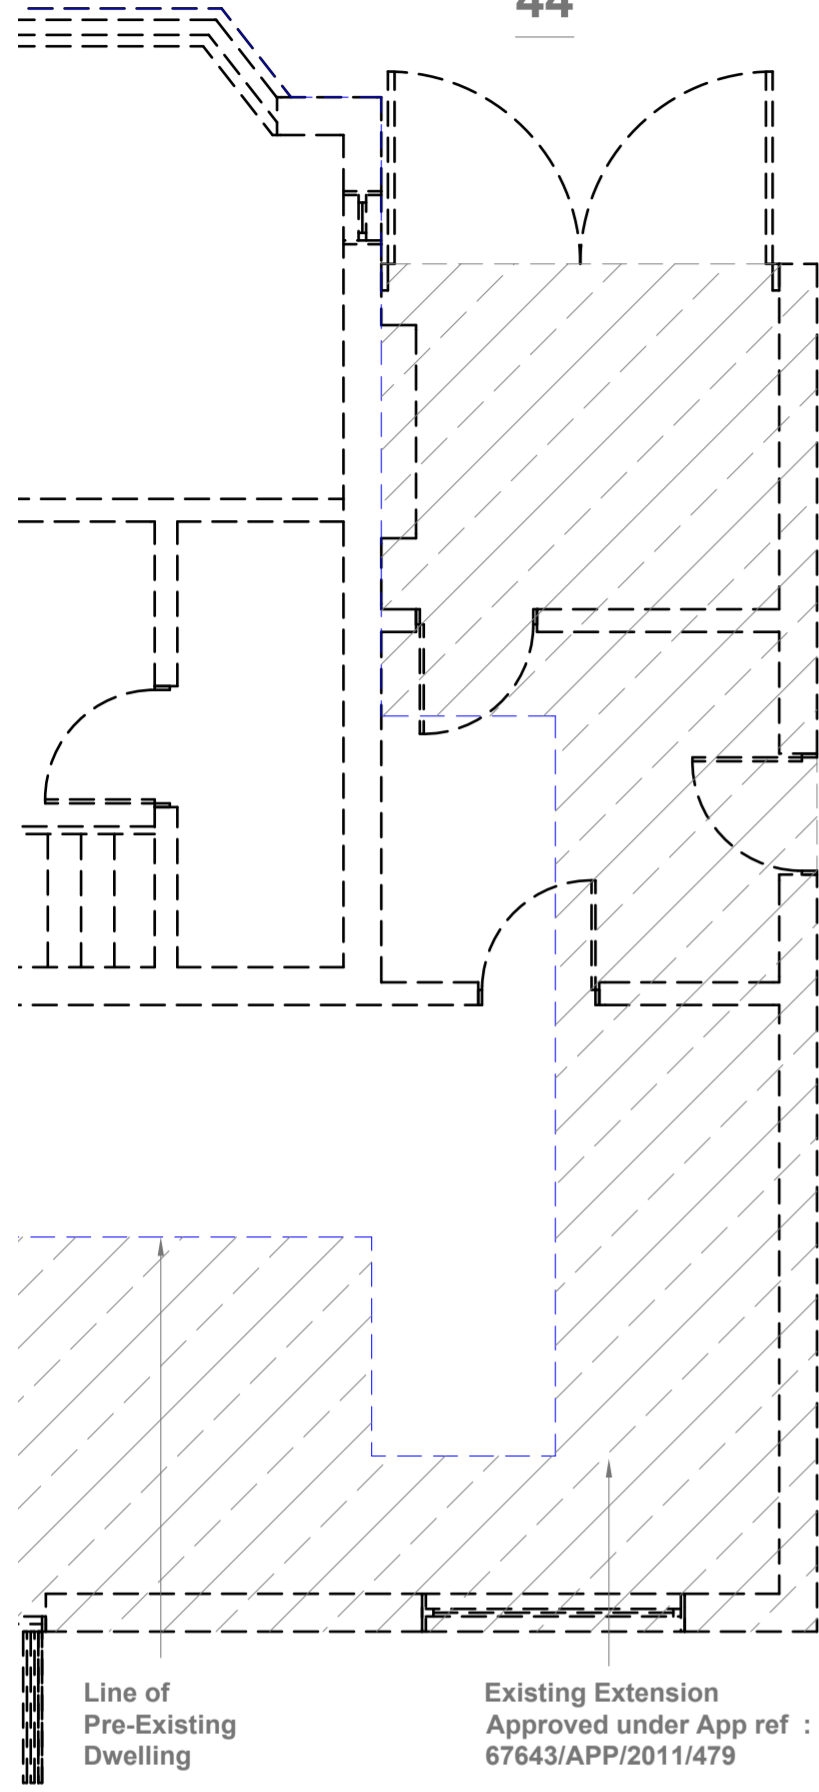


44

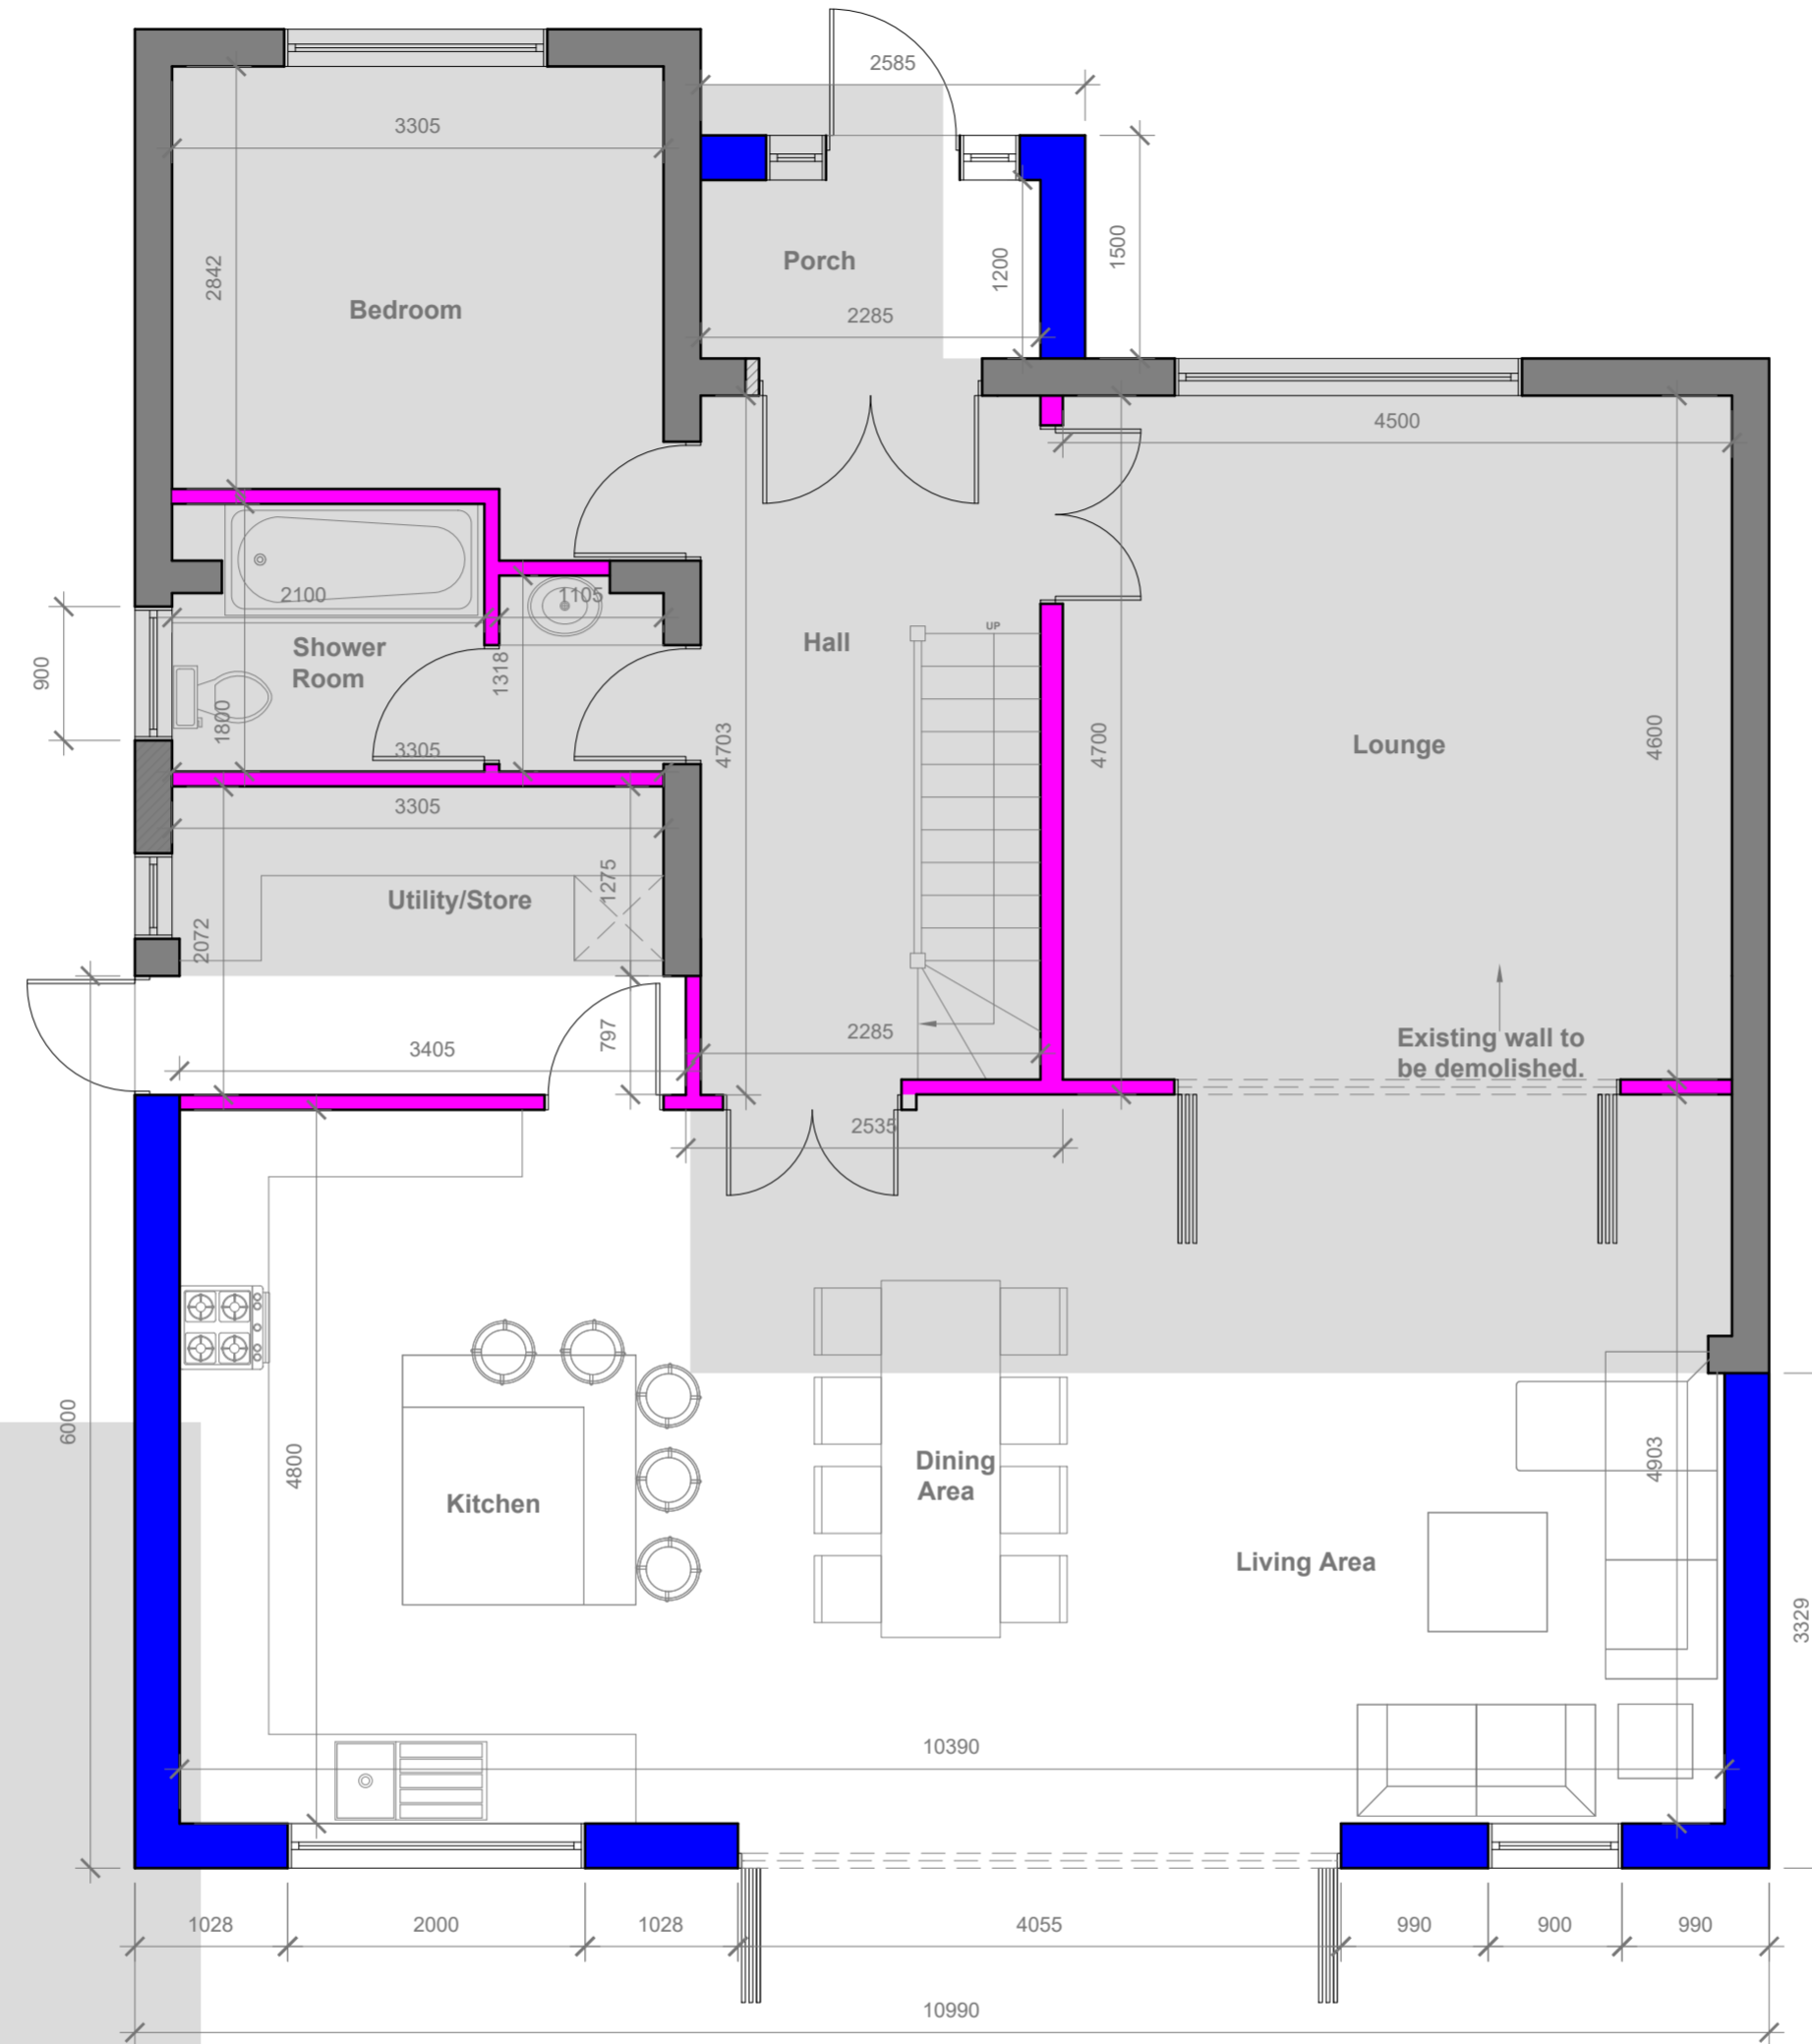

48

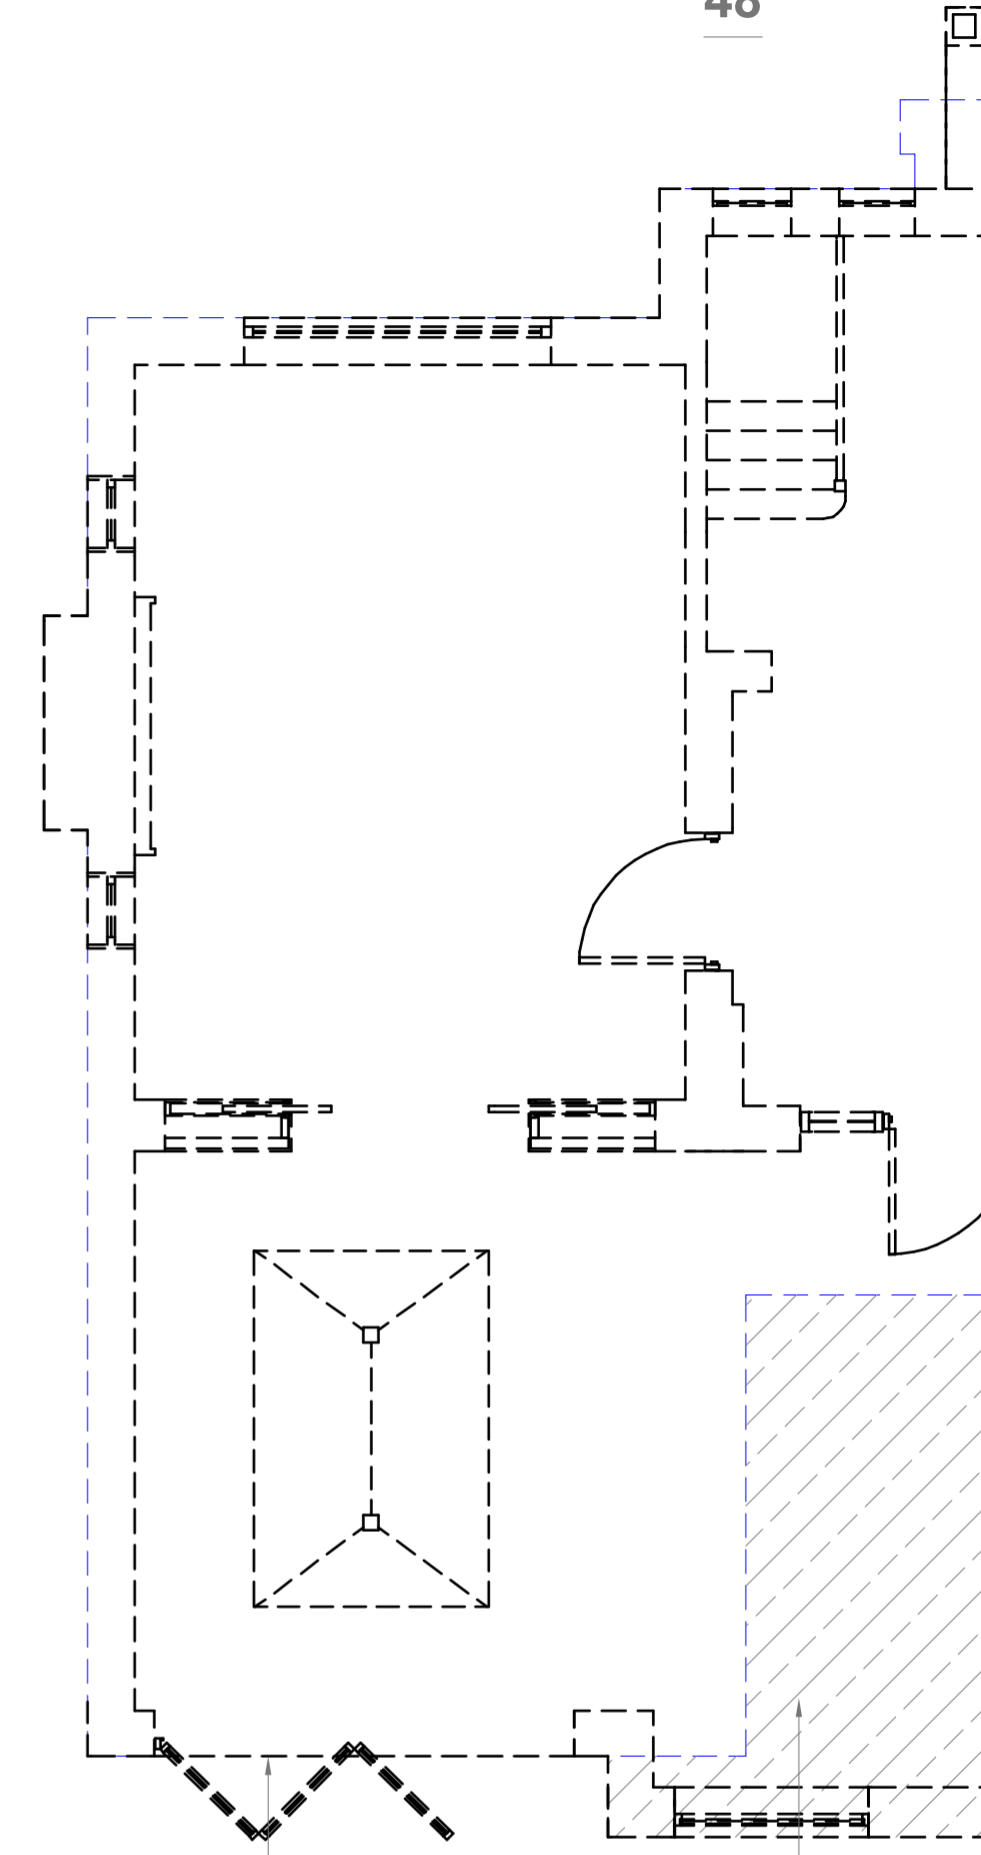

**Proposed Ground Floor Plan**  
Scale 1:50

- Existing Walls
- Proposed External Wall
- Proposed Internal Wall
- Existing walls to be demolish



**Proposed Ground Floor Plan**

GENERAL NOTES:  
 1. ALL DIMENSIONS ARE IN MILLIMETER.  
 2. VERIFY ALL DIMENSIONS AND CONDITIONS BEFORE BUILDING OR STARTING CONSTRUCTION. NOTIFY THE DESIGNER IMMEDIATELY OF ANY DISCREPANCY OR VARIATION.  
 3. ALL WORK TO COMPLY WITH CURRENT BUILDING REGULATIONS AND CODES OF PRACTICE

Title:


Site Address  
 46 Gatehill Road,  
 Northwood,  
 HA6 3QP

Scale: 1:50 @A2  
 Date: 12/09/2025  
 Drawing No.: 2025/134 -03B  
 Drawn By: RO

Revision Date:  
 C 16/03/26  
 e-mail - faluckpatel@yahoo.com  
 (M) +44 (0) 7871 466 254




44

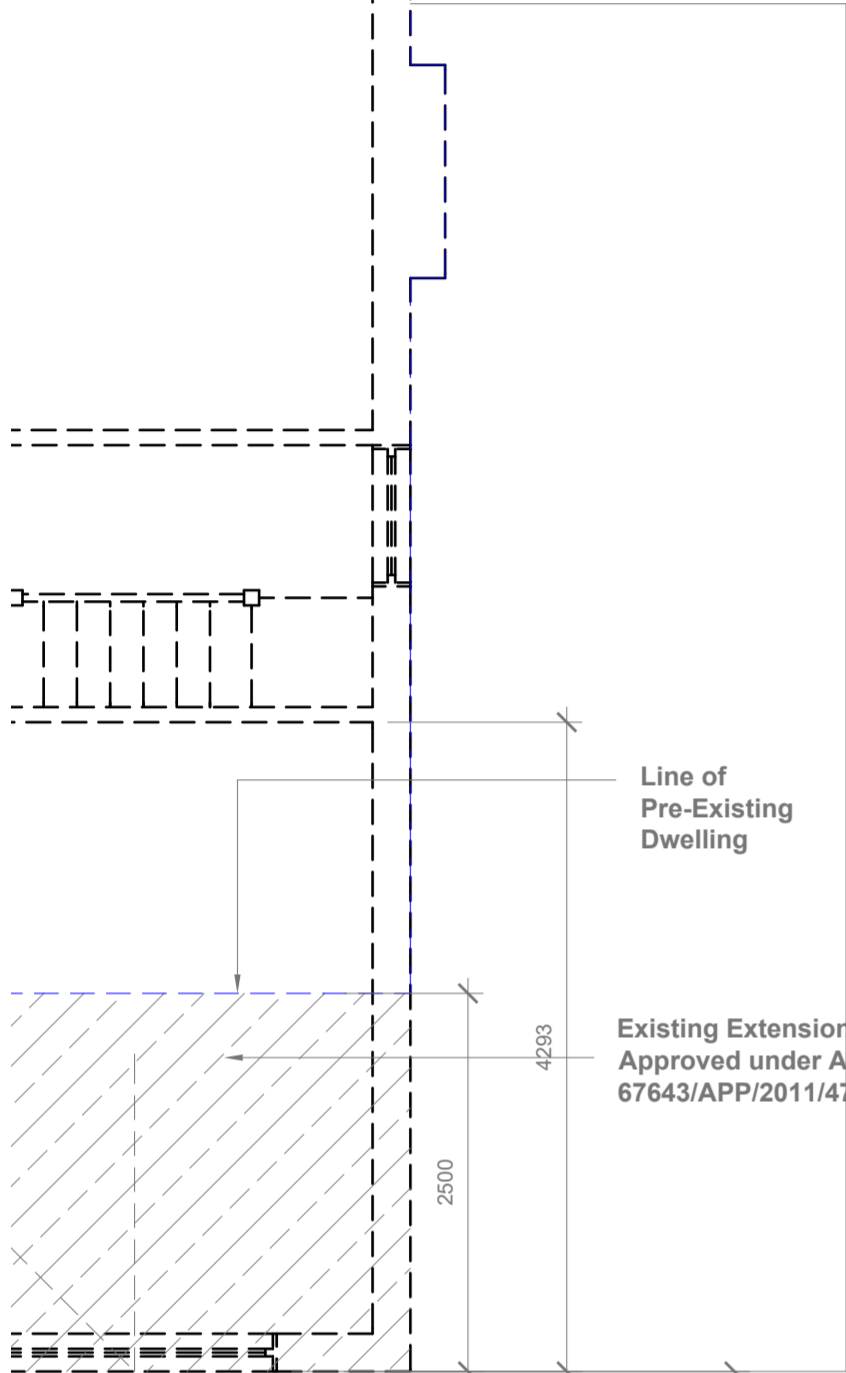

Line of Pre-Existing Dwelling


Existing Extension Approved under App ref : 67643/APP/2011/479

48

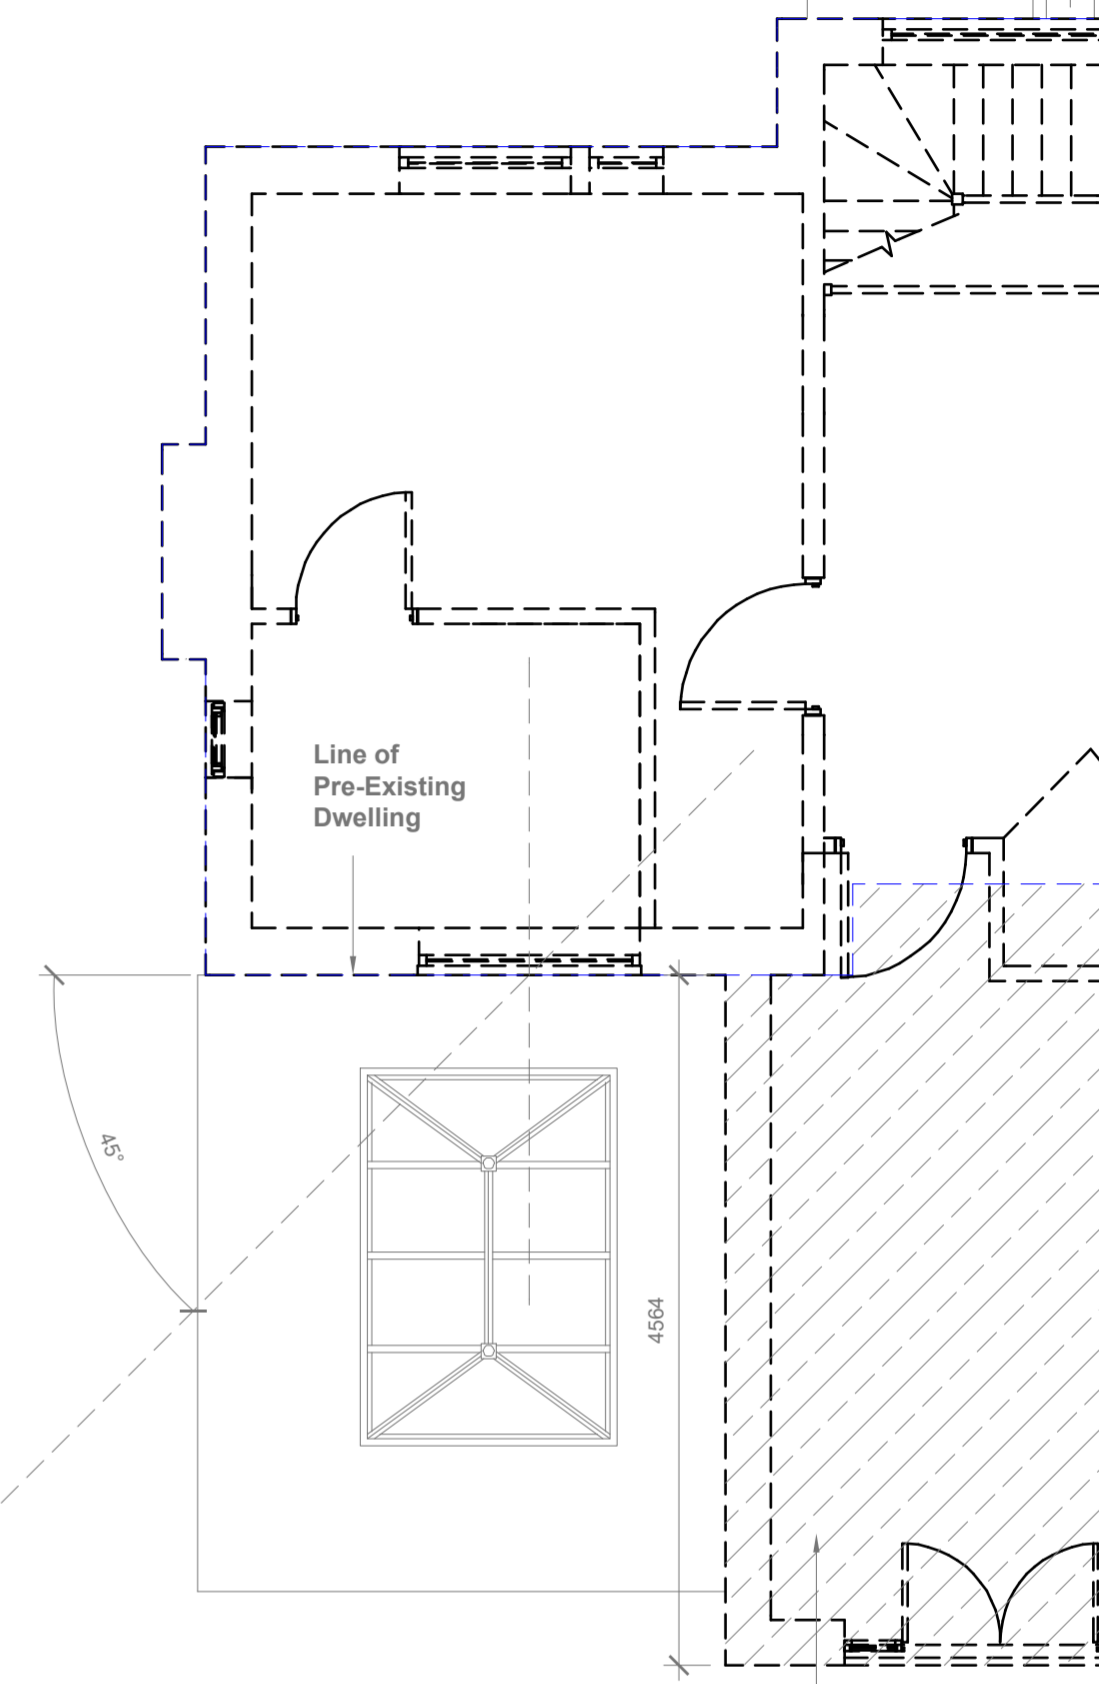

Line of Pre-Existing Dwelling

Existing Extension Approved under App ref : 23260/APP/2012/2924

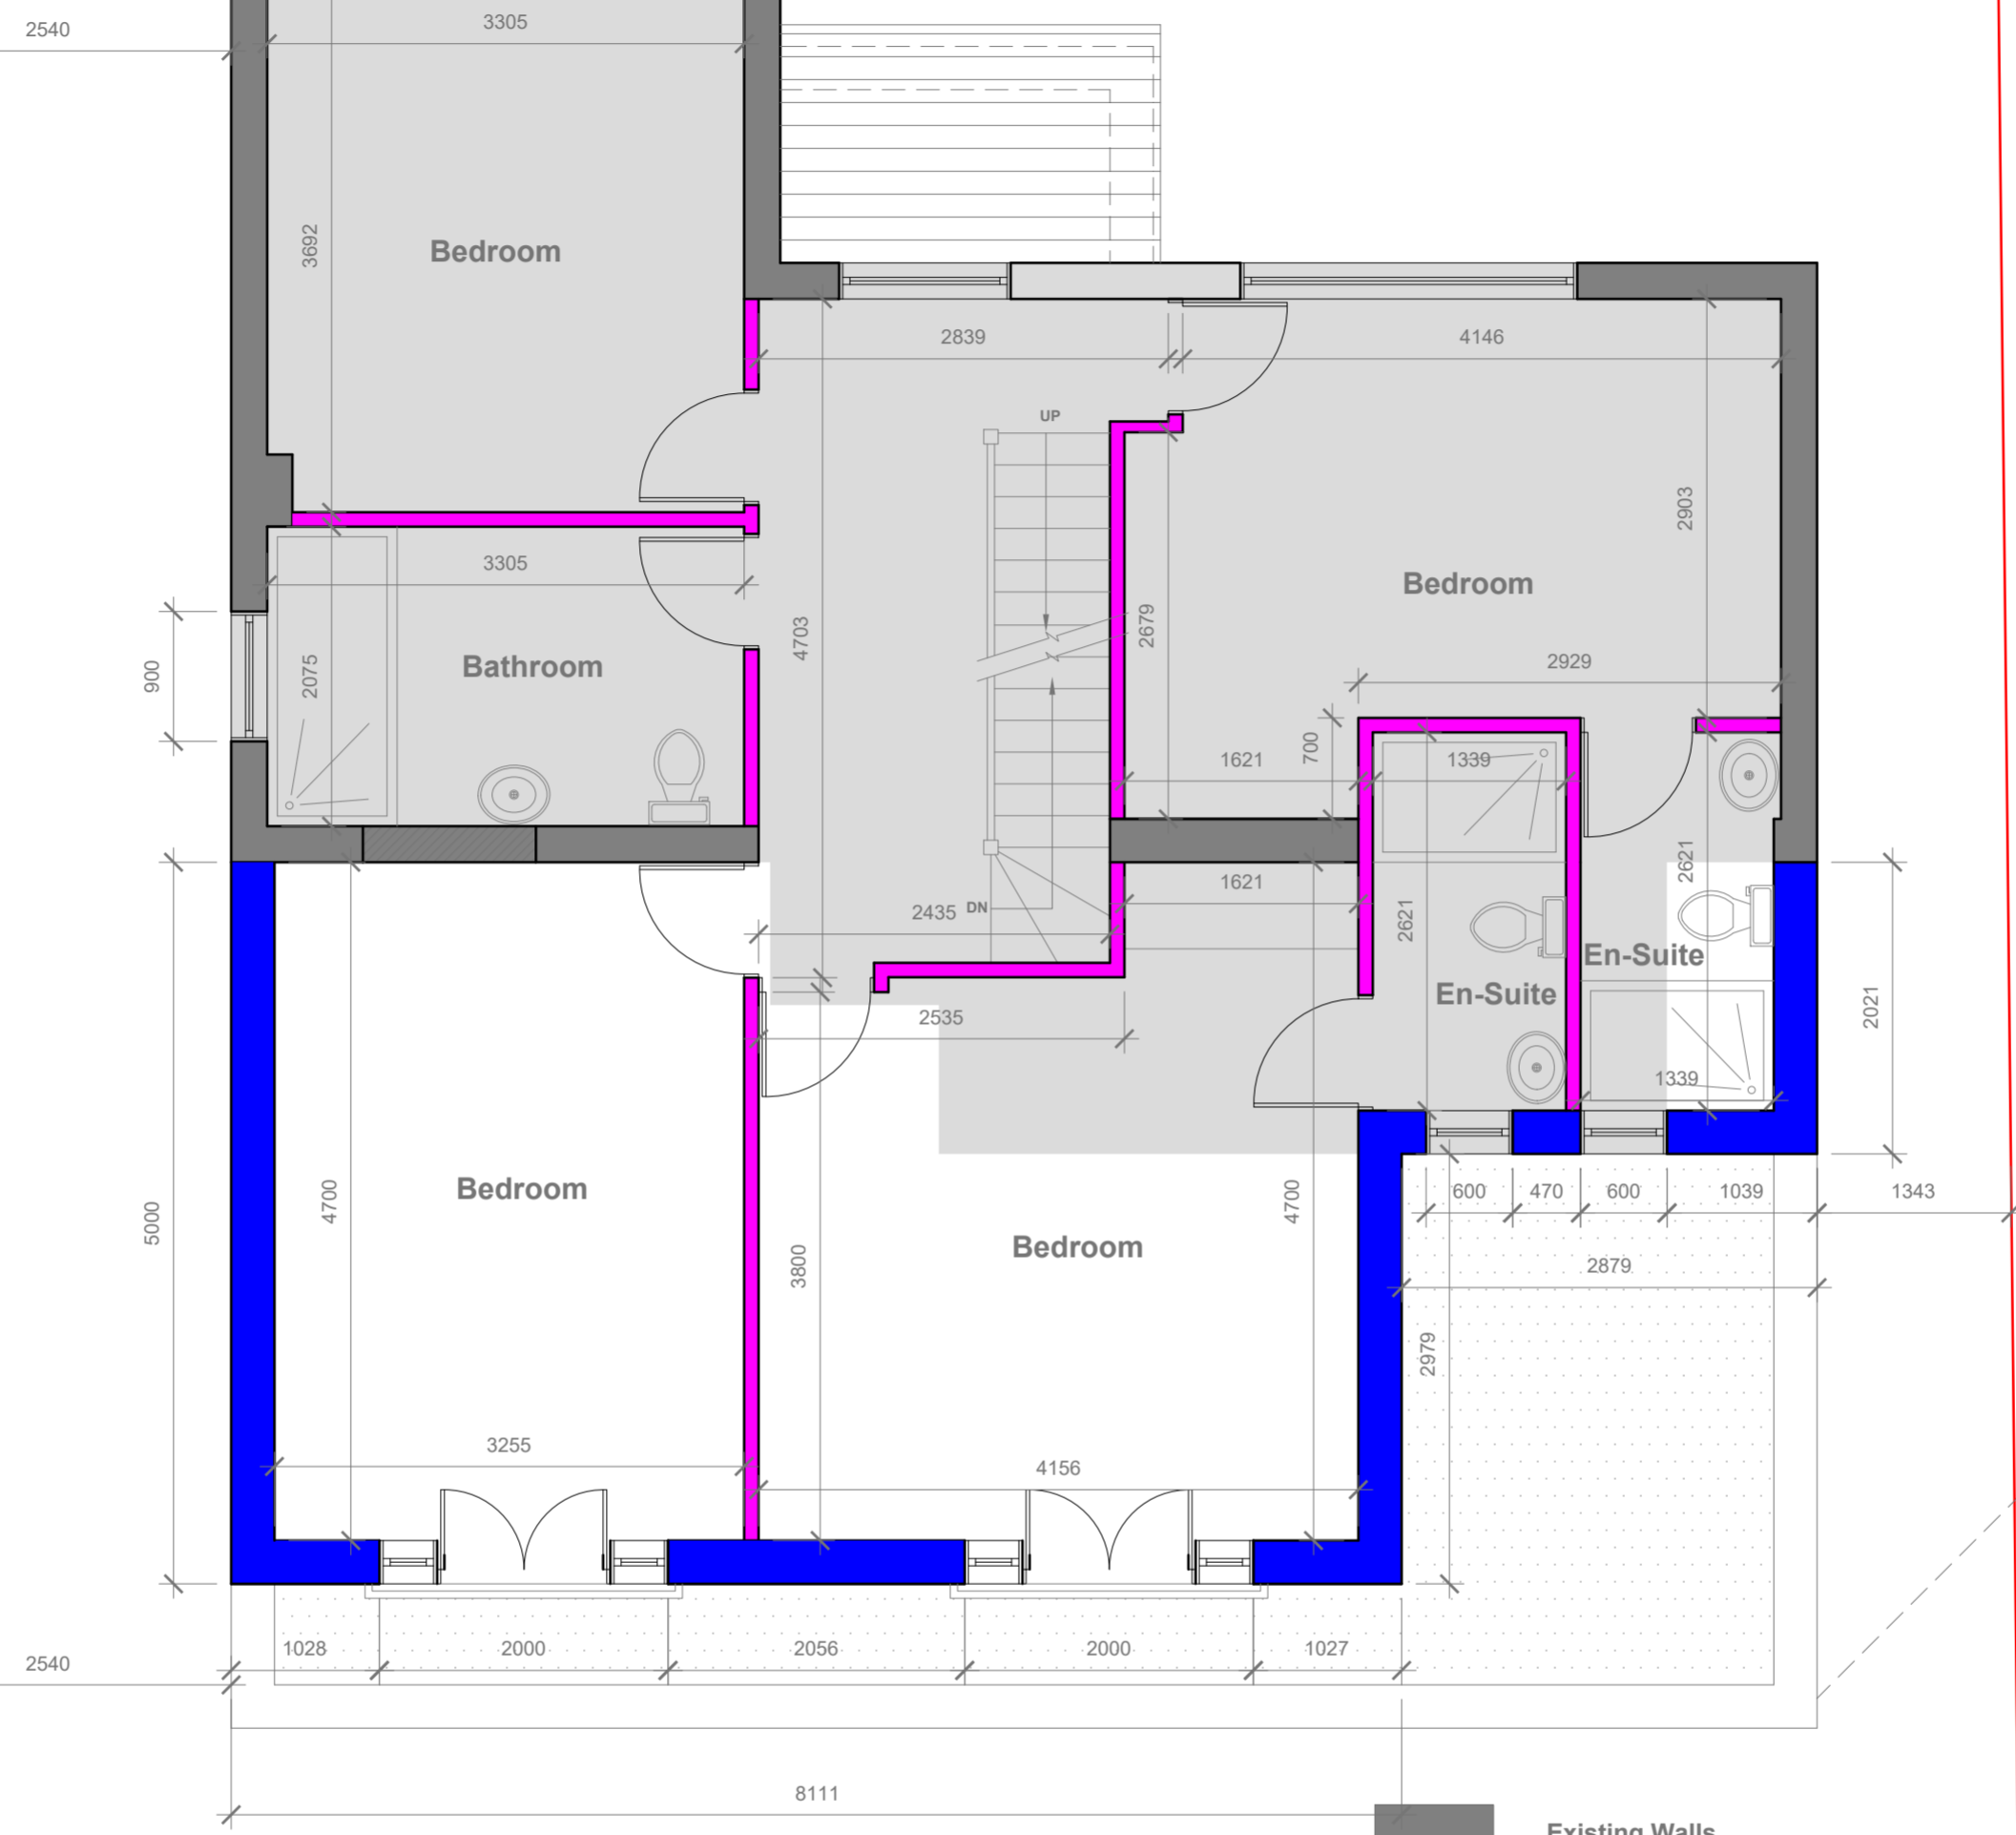

**Proposed First Floor Plan**  
Scale 1:50

- Existing Walls
- Proposed External Wall
- Proposed Internal Wall
- Existing walls to be demolish




GENERAL NOTES:  
 1. ALL DIMENSIONS ARE IN MILLIMETER.  
 2. VERIFY ALL DIMENSIONS AND CONDITIONS BEFORE BUILDING OR STARTING CONSTRUCTION. NOTIFY THE DESIGNER IMMEDIATELY OF ANY DISCREPANCY OR VARIATION.  
 3. ALL WORK TO COMPLY WITH CURRENT BUILDING REGULATIONS AND CODES OF PRACTICE


Title:

### Proposed First Floor Plan

Site Address 46 Gatehill Road, Northwood, HA6 3QP	Scale: 1:50 @A2 Date: 12/09/2025 Drawing No.: 2025/134 -04B Drawn By: RO	Revision Date: C 16/03/26
--	---	------------------------------

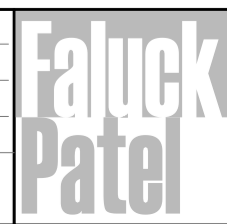


44

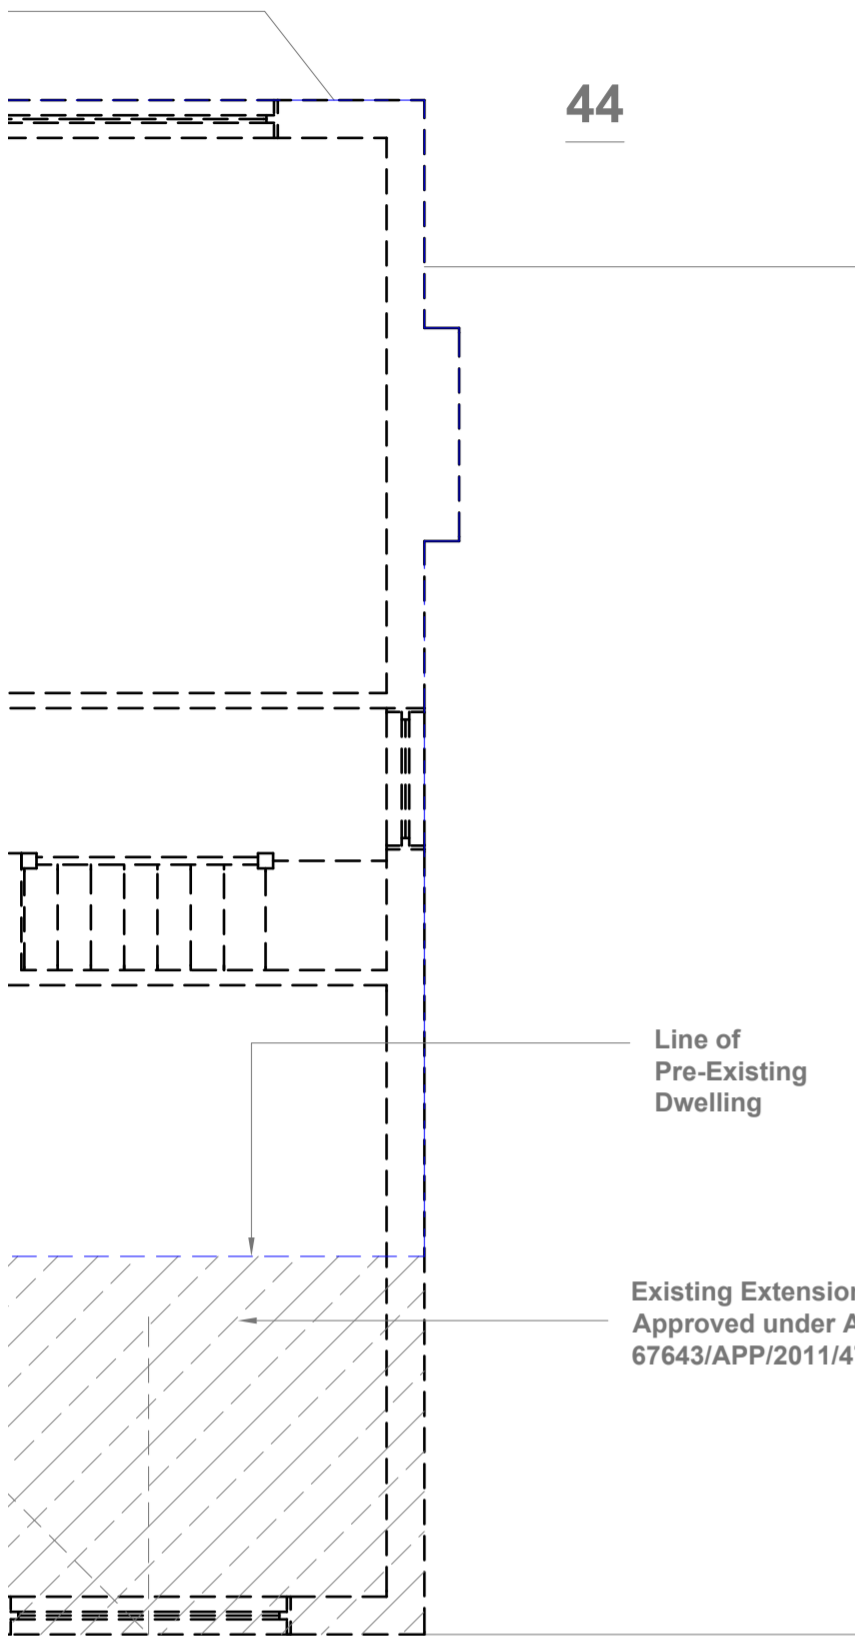

Line of Pre-Existing Dwelling


Existing Extension Approved under App ref : 67643/APP/2011/479

48

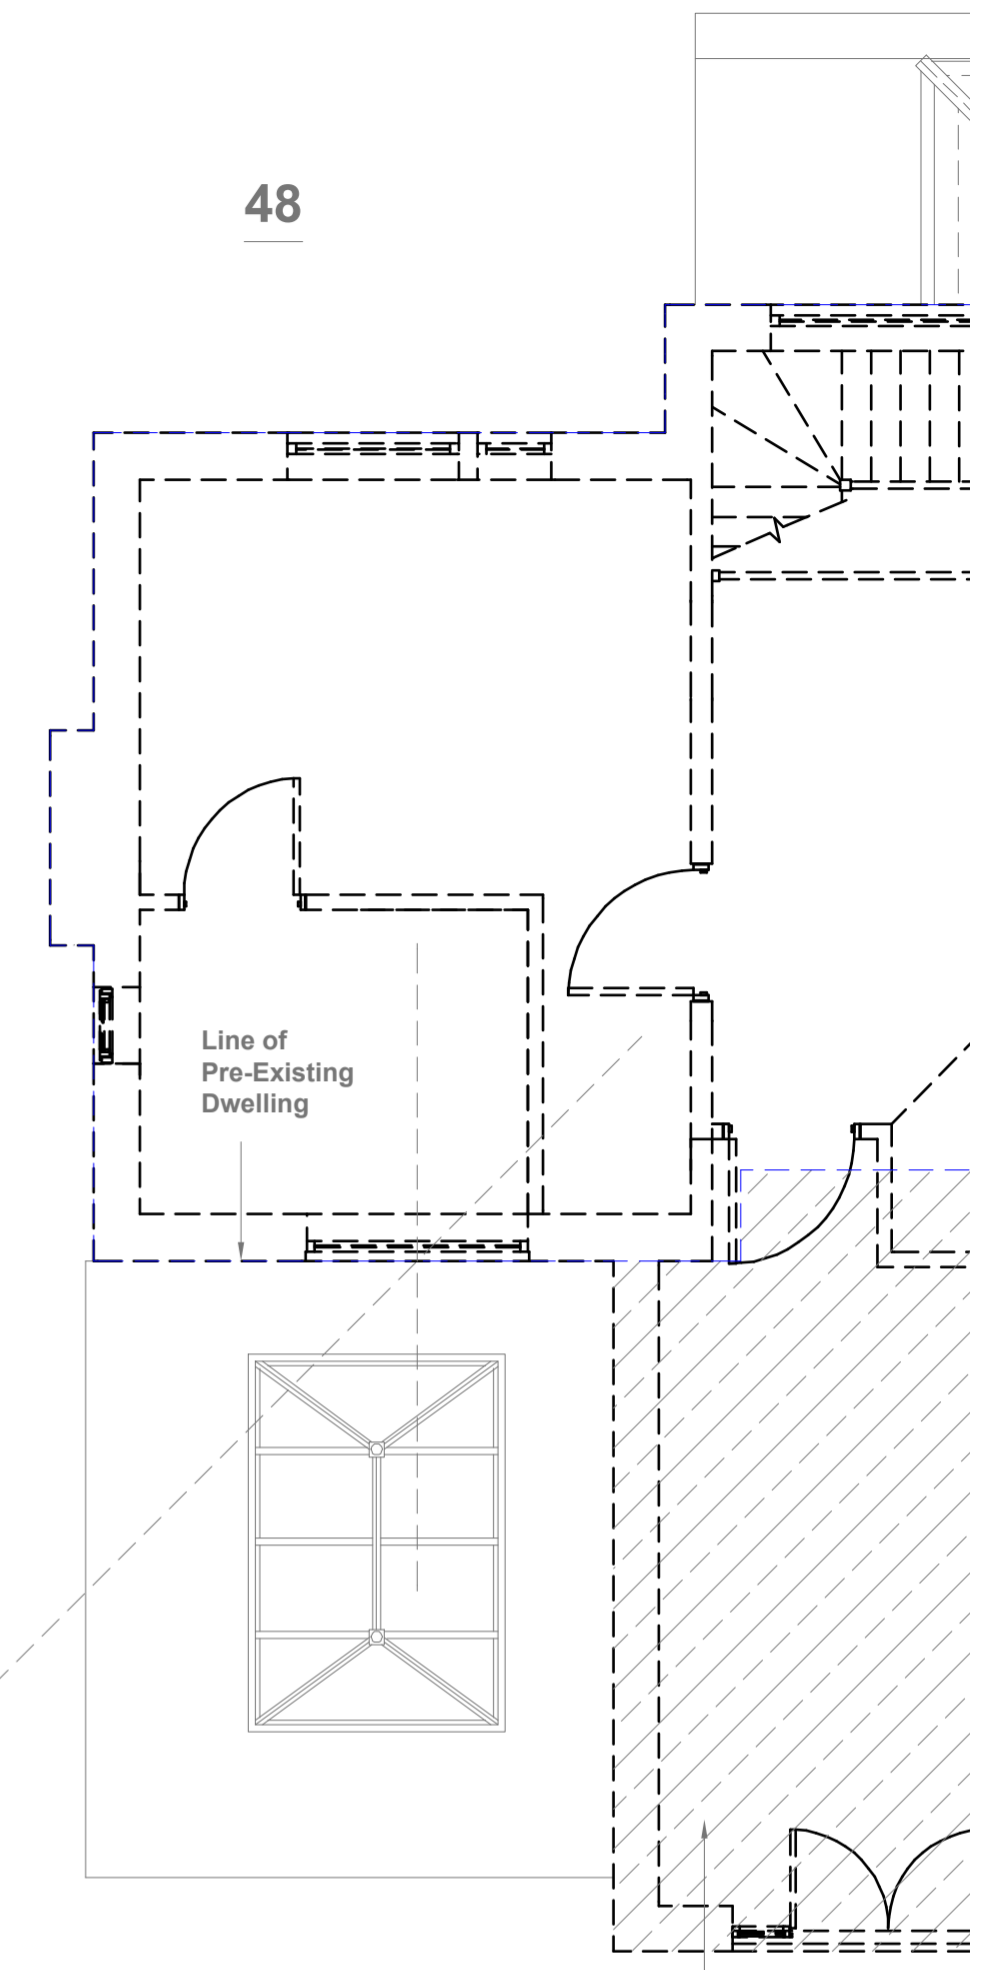

Line of Pre-Existing Dwelling

Existing Extension Approved under App ref : 23260/APP/2012/2924

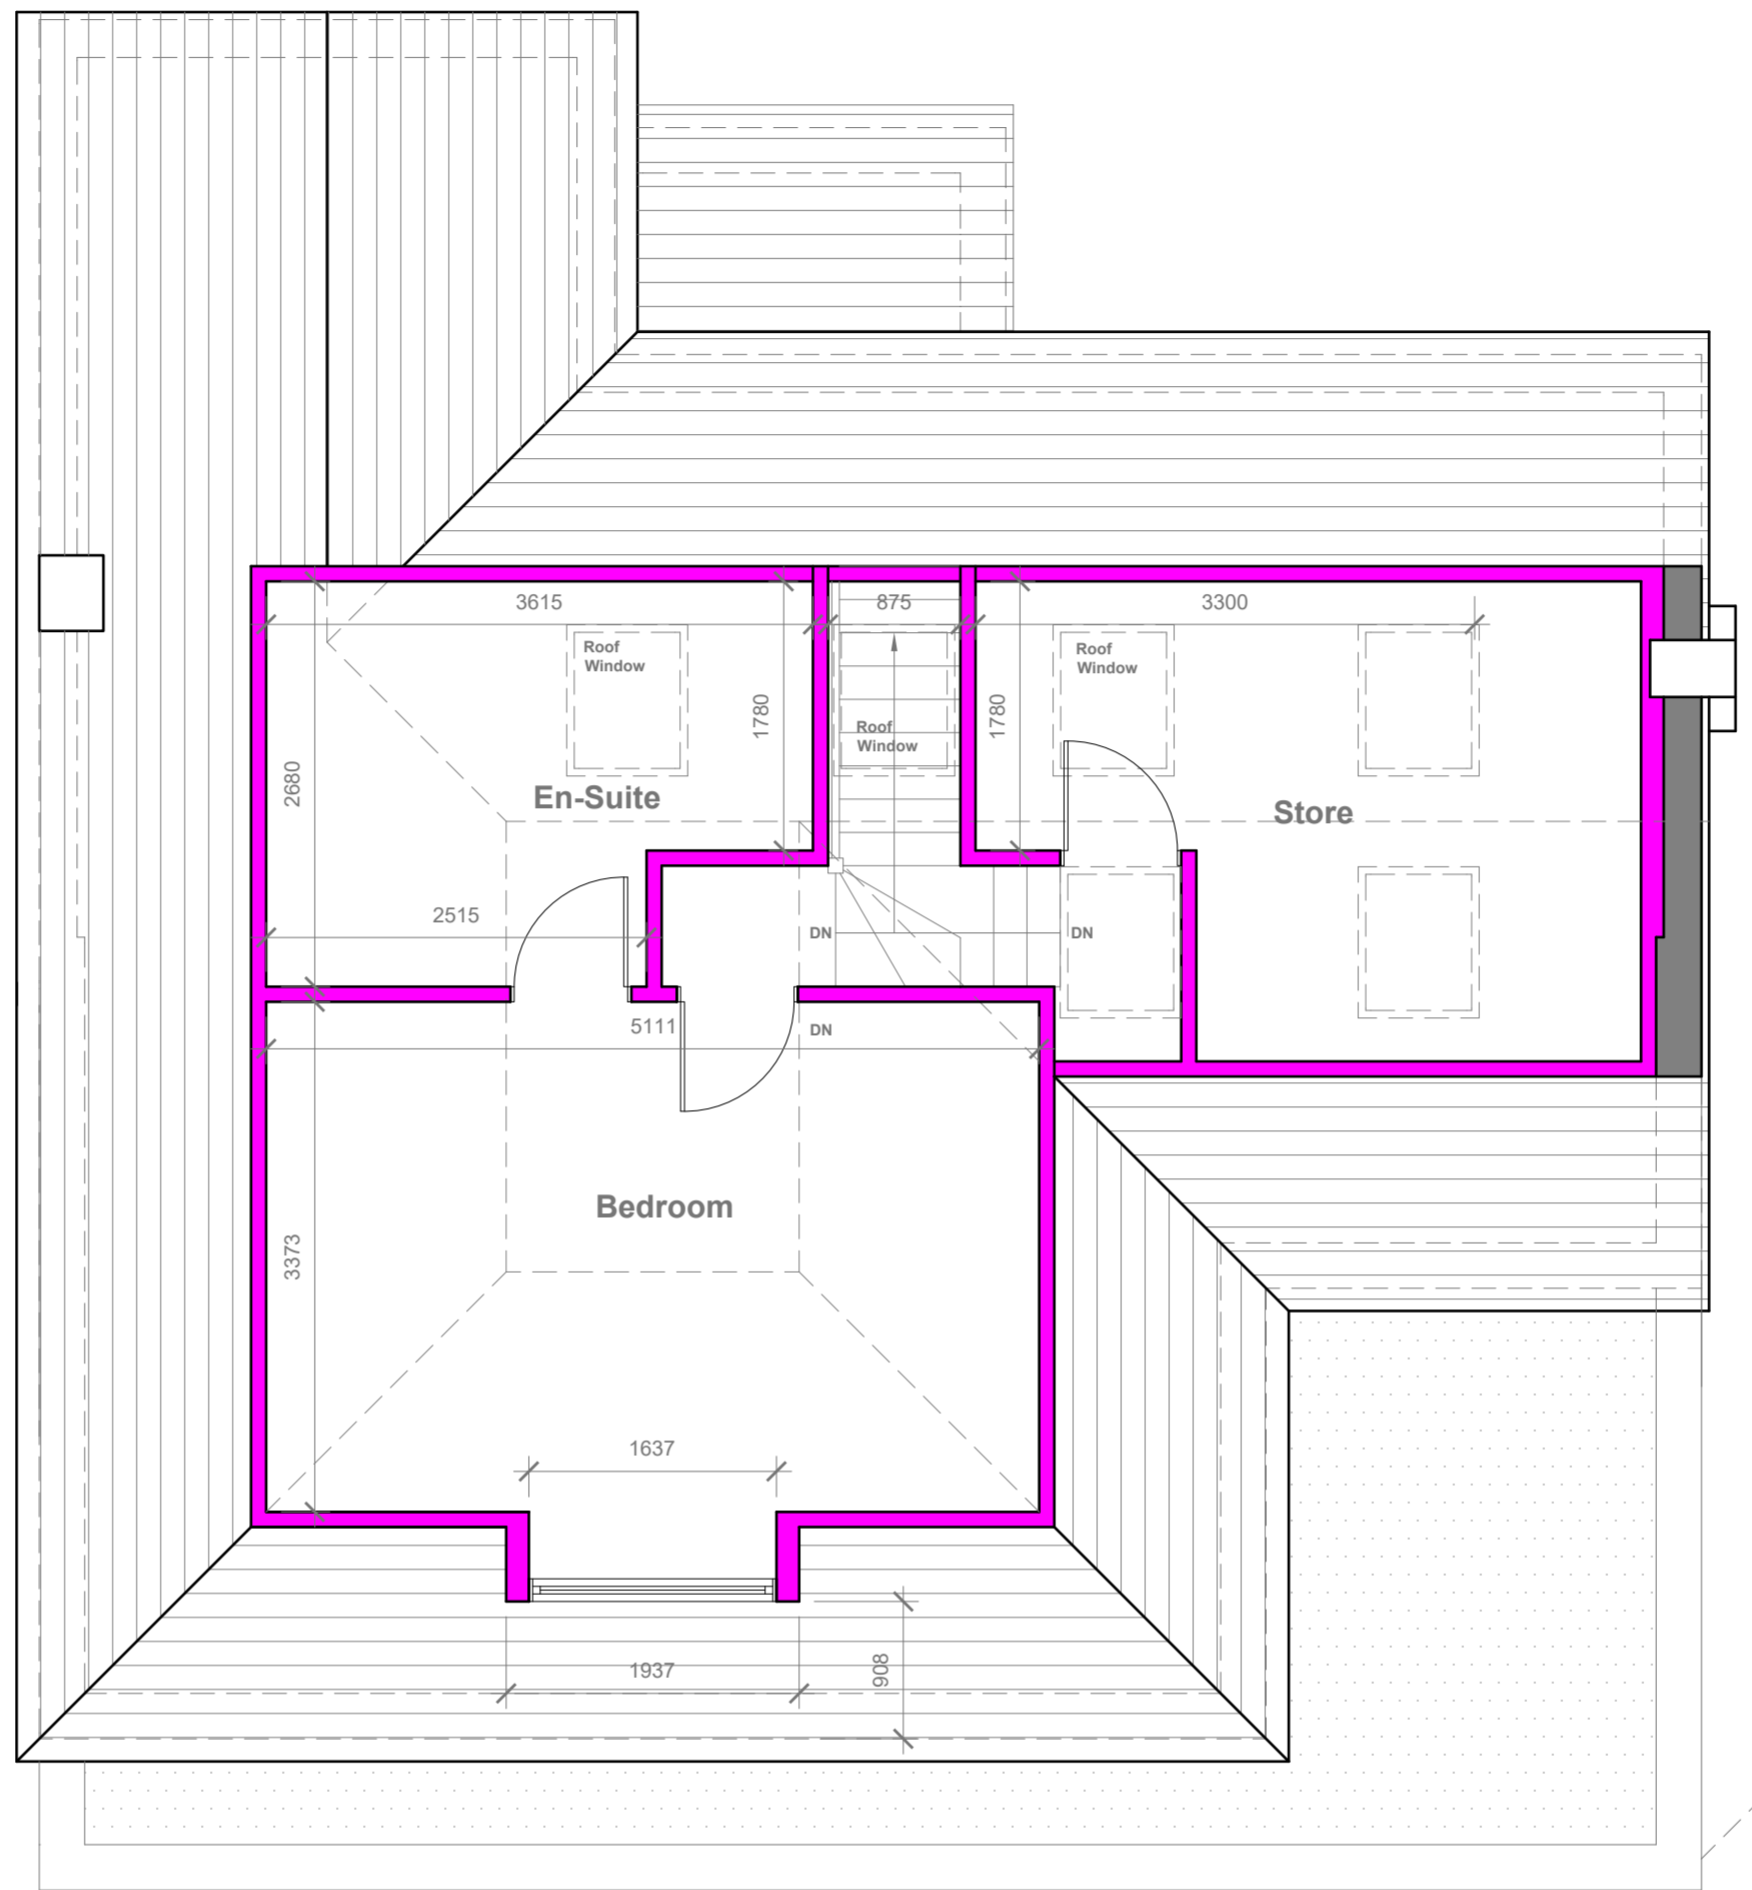

**Proposed Loft Plan**  
Scale 1:50

- Existing Walls
- Proposed External Wall
- Proposed Internal Wall
- Existing walls to be demolish



GENERAL NOTES:  
 1. ALL DIMENSIONS ARE IN MILLIMETER.  
 2. VERIFY ALL DIMENSIONS AND CONDITIONS BEFORE BUILDING OR STARTING CONSTRUCTION. NOTIFY THE DESIGNER IMMEDIATELY OF ANY DISCREPANCY OR VARIATION.  
 3. ALL WORK TO COMPLY WITH CURRENT BUILDING REGULATIONS AND CODES OF PRACTICE

Title:


**Proposed Loft Plan**

Site Address 46 Gatehill Road, Northwood, HA6 3QP	Scale: 1:50 @A2 Date: 12/09/2025 Drawing No.: 2025/134 -05B Drawn By: RO	Revision Date: C 16/03/26 16/03/26	<b>Faluck Patel</b>
e-mail: faluckpatel@yahoo.com (M) +44 (0) 7871 466 254			



**Proposed Front Elevation**

Scale 1:100

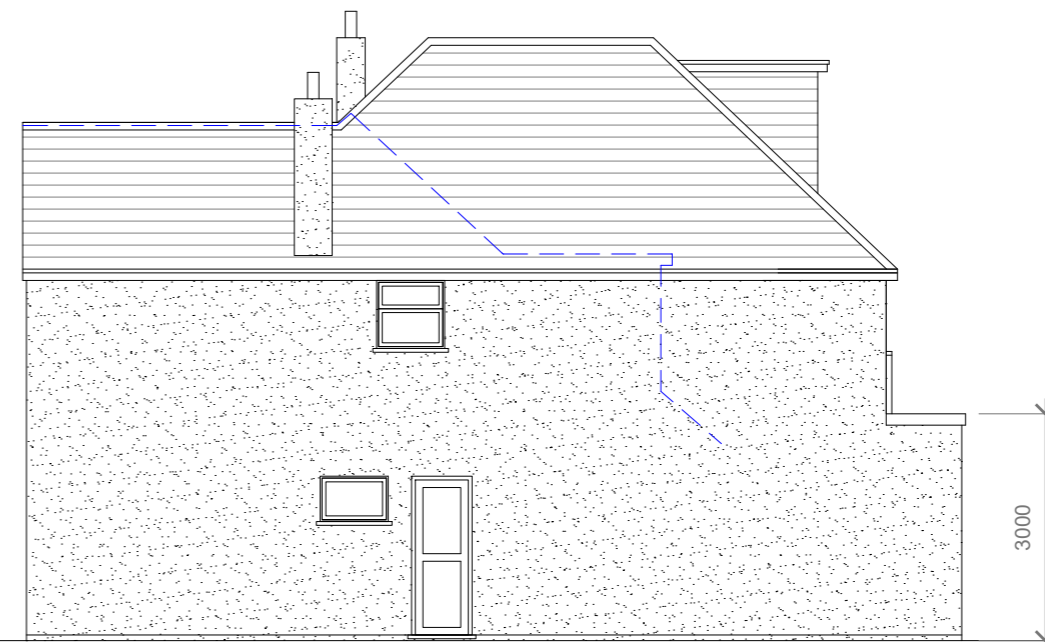

**Proposed Side Elevation**

Scale 1:100

Proposed External Finish Materials to Match Existing External Finish Materials


Proposed Flank Wall Window to be Obscure Glazed and Non Opening below 1.7m from FFL

Velux Window to be installed as per manufacturer specification, not projected more than 150mm from the plane of roof slope



**Proposed Rear Elevation**

Scale 1:100

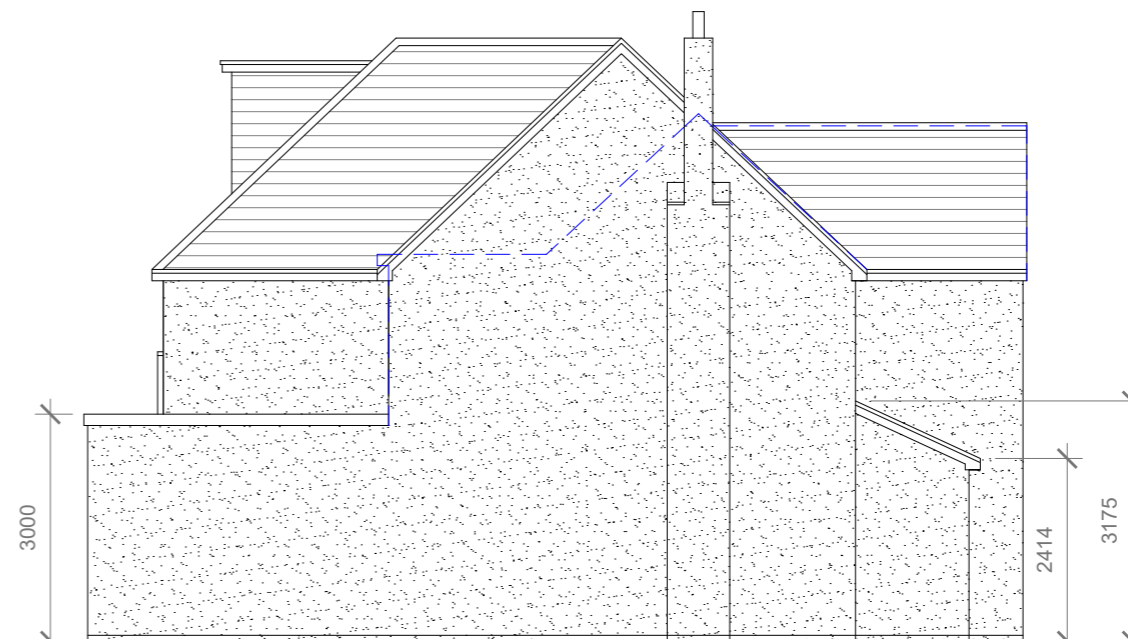

**Proposed Side Elevation**

Scale 1:100



GENERAL NOTES:  
 1. ALL DIMENSIONS ARE IN MILLIMETER.  
 2. VERIFY ALL DIMENSIONS AND CONDITIONS BEFORE BUILDING OR STARTING CONSTRUCTION. NOTIFY THE DESIGNER IMMEDIATELY OF ANY DISCREPANCY OR VARIATION.  
 3. ALL WORK TO COMPLY WITH CURRENT BUILDING REGULATIONS AND CODES OF PRACTICE

Title:

**Proposed Elevations**

Site Address

46 Gatehill Road,  
 Northwood.  
 HA6 3QP

Scale: 1:100 @A3

Date: 12/09/2025

Drawing No.:  
 2025/134 -06B

Drawn By:

RO

Revision Date:

C 16/03/26

e:mail -  
 faluckpatel@yahoo.com  
 (M) +44 (0) 7871 466 254

