




PROPOSED GROUND FLOOR PLAN

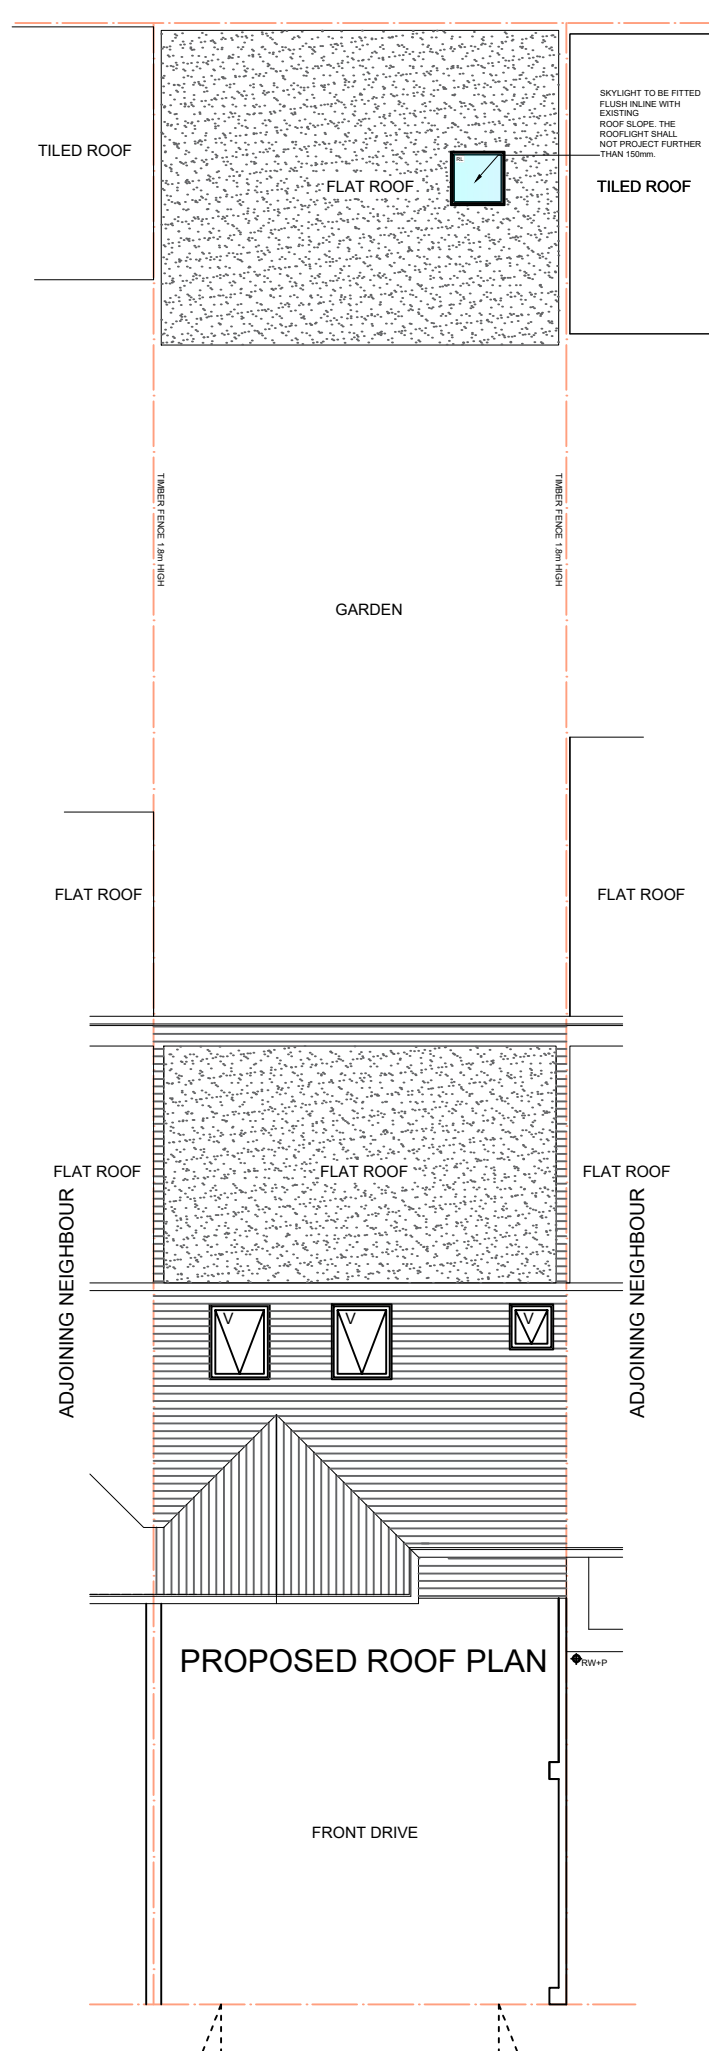


PROPOSED ROOF PLAN

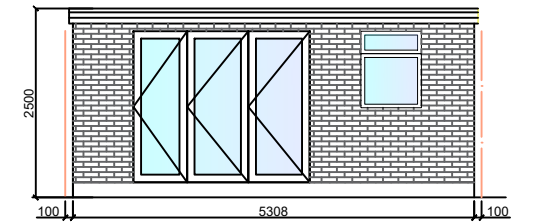


PROPOSED FRONT ELEVATION

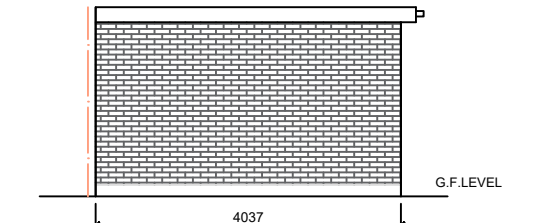

PROPOSED RIGHT SIDE ELEVATION

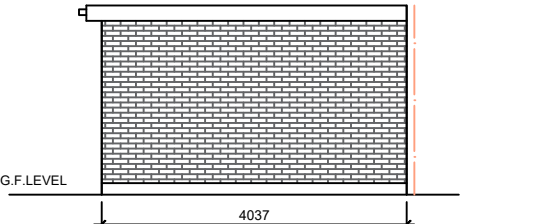

PROPOSED LEFT SIDE ELEVATION

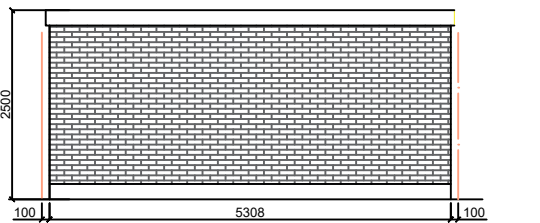

PROPOSED REAR ELEVATION

NOTE:  
ALL MATERIALS TO BE USED IN  
ANY EXTERIOR WORK SHALL BE  
SIMILAR APPEARANCE TO THOSE  
USED IN THE CONSTRUCTION OF  
THE EXTERIORS OF THE EXISTING  
DWELLING HOUSE.

Client	MR STEFAN VAUGHAN		
<div>LONDON INTERIORS</div> <div>UNIT 8</div> <div>BOWMAN TRADING ESTATE</div> <div>WESTMORELAND ROAD</div> <div>LONDON NW9 9RL</div>			
Project	12A BEDFORD AVENUE HAYES UB4 0DP		
Drawing Title	PROPOSED OUTHOUSE		
Drawing No	PR25-073e	Rev.	
Drawn By:	Scale:	Date:	
BP	1/100	04/08/2025	

