

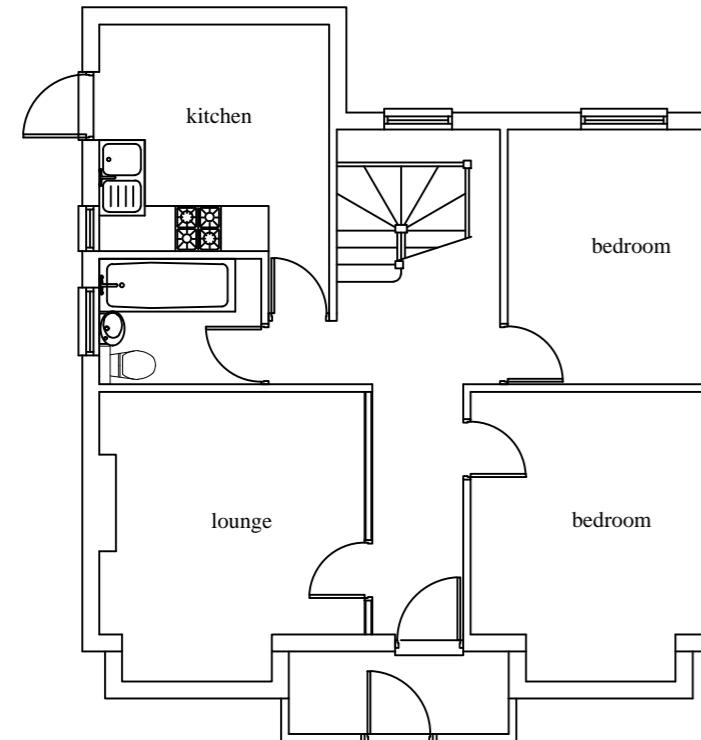



Existing ground floor

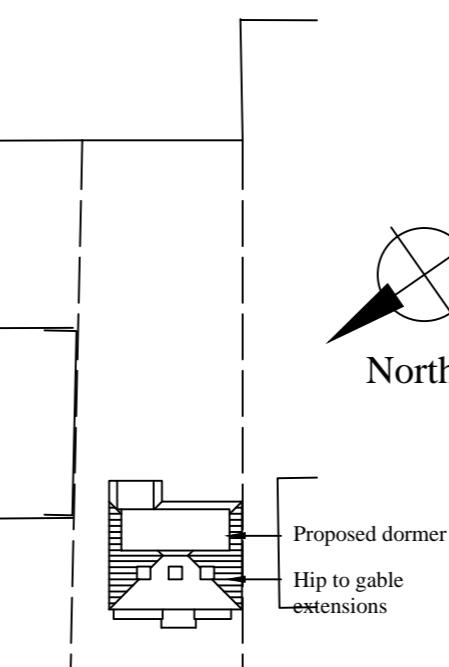


Proposed ground floor

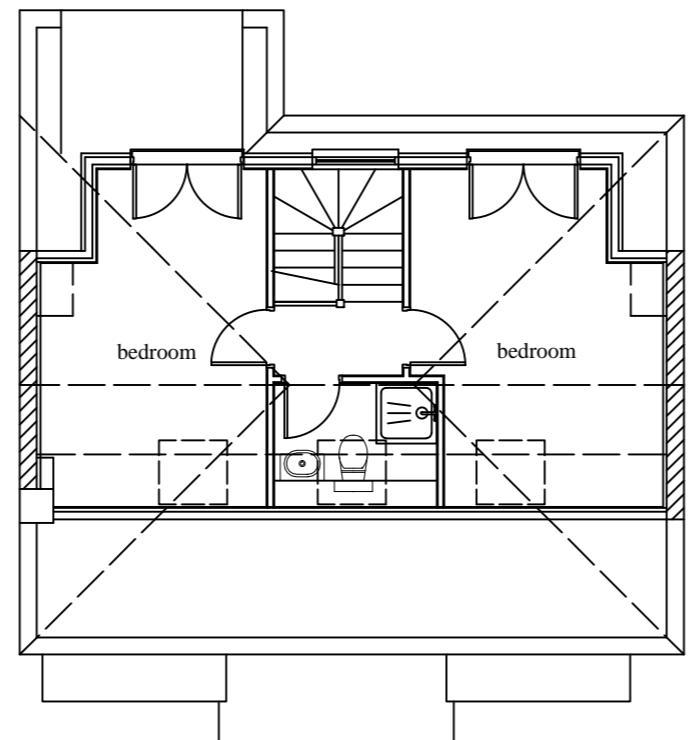


Site Plan
1:500

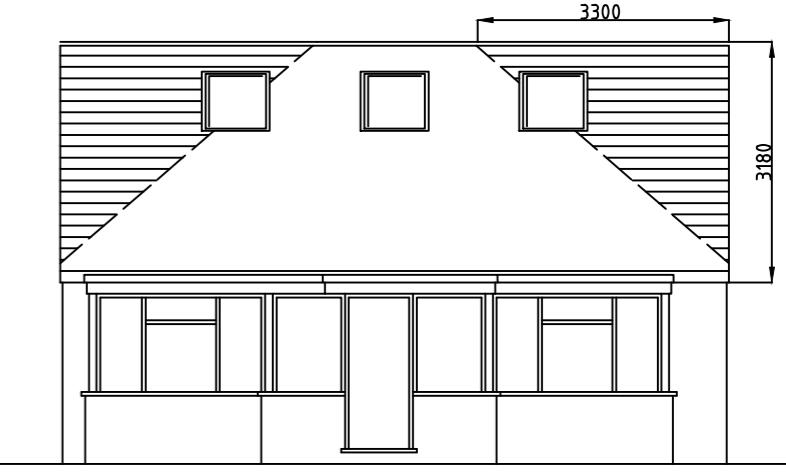

Proposed front elevation

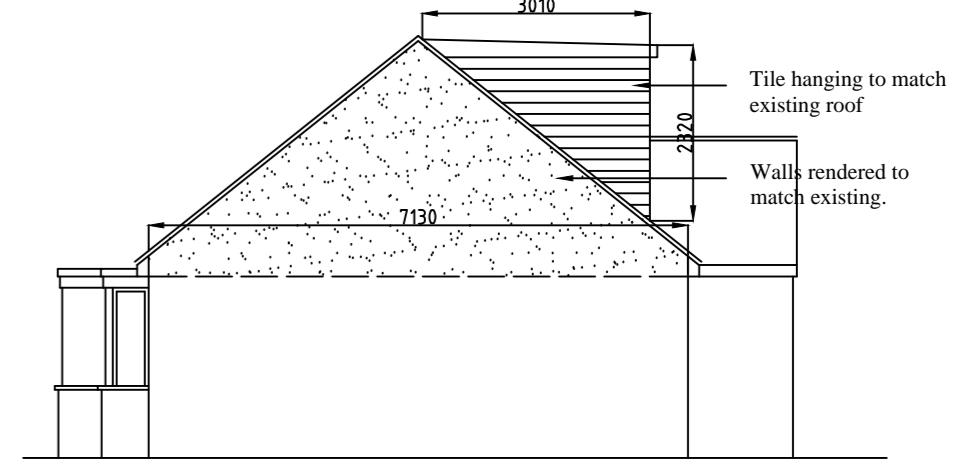

Proposed side elevation

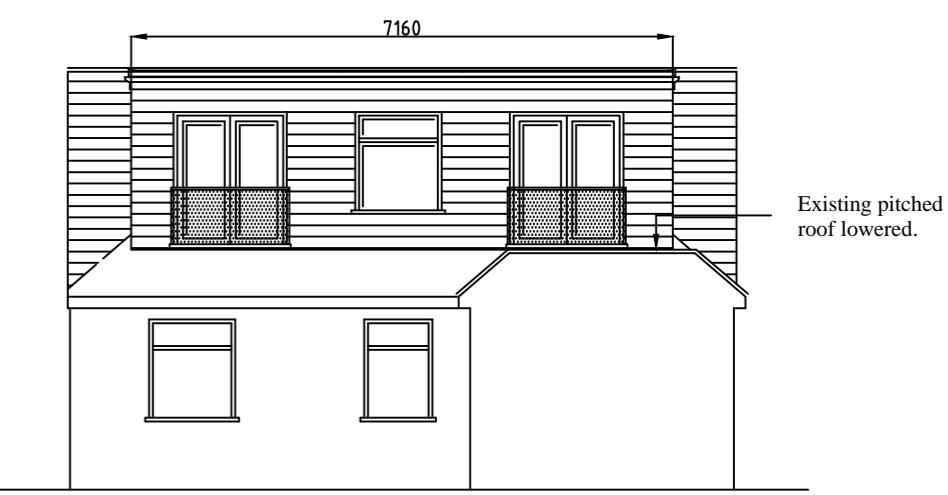

Proposed rear elevation



Proposed side elevation

1:100	0m	1	2	3	4	5	6	7	8m
Volume of hip to gable conversion 1:	1/6x7.13x3.18x3.3 = 12.47m ³	1/6x7.13x3.18x3.3 = 12.47m ³							
Volume of hip to gable conversion 2:	1/6x7.13x3.18x3.3 = 12.47m ³	1/2x7.16x3.01x2.32 = 24.9							
Volume of dormer:									
Net increase in volume of house:									12.47+24.9 = 49.84m ³

Revisions: | | | | | | | | | |

ABA Chartered Surveyors
103 Manor Way, Ruislip. HA4 8HW.
email:aba@aujla.co.uk
Tel: 020 8574 3535

scale 1:100 @A2 | title
date 10/05/25 | Hip to gable extension and loft
conversion.

drg no	rev	site
2511-pl-01		2 Harold Avenue, Hayes UB3 4QW.