

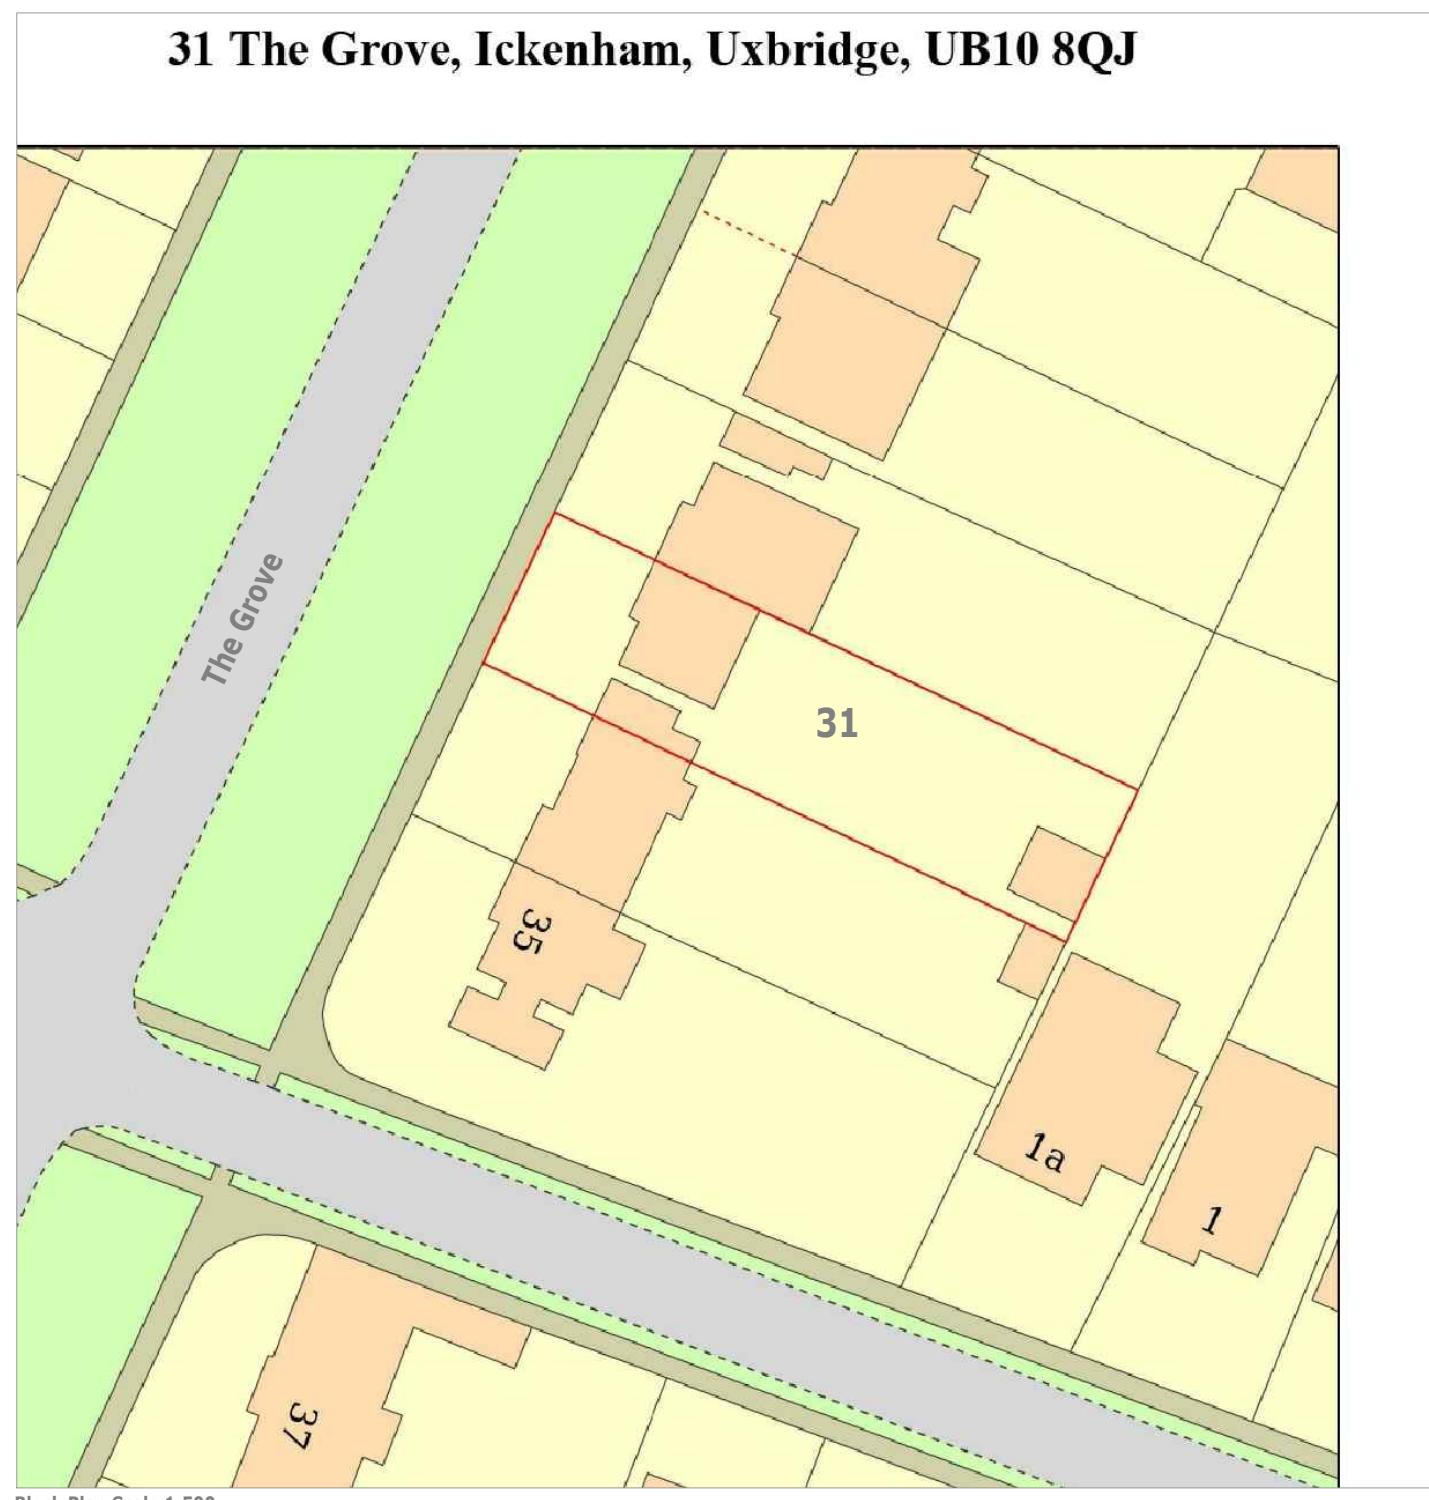


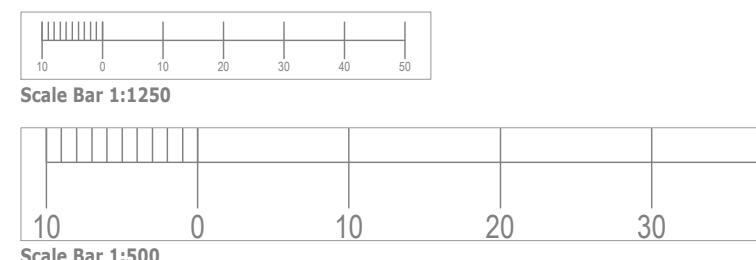

31 The Grove, Ickenham, Uxbridge, UB10 8QJ

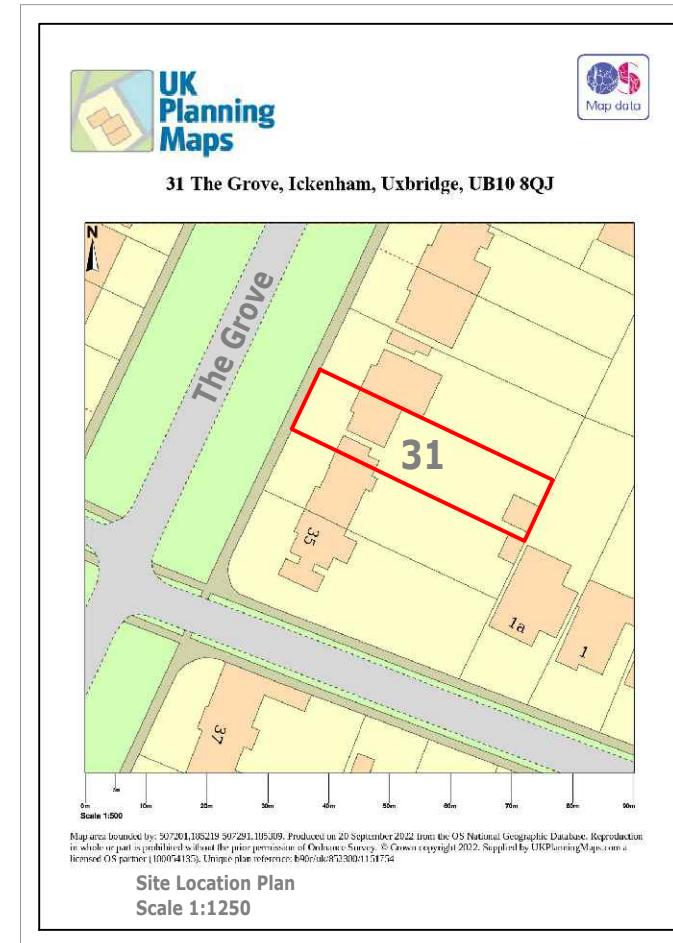

NOT APPROVED FOR CONSTRUCTION

ARSEN ARCHITECTURE LTD
Architectural Designers
No 3 Berkeley Square Hemel Hempstead HP2 7QR

MOB:
07459127172



EMAIL:
arsen_dhil@yahoo.com

NOTES

1. THIS DRAWING IS TO BE READ IN CONJUNCTION
WITH ALL RELEVANT ARCHITECTURAL AND
ENGINEERING DWGS

REVISION	DESCRIPTION	DATE

PROJECT	Proposed Front Porch No 31 The Grove Ickenham UB10 8QJ	DRAWING TITLE	Site Location Plan & Photos
CLIENT	Mr PERAMPLAM PIRABAKARAN No 31 The Grove Ickenham UB10 8QJ	SCALE	1:1250 1:500
TEL:		DATE	19.09.22
		JOB.NO.	PRABHA
		DWG.NO.	PA-01
		REVISION	

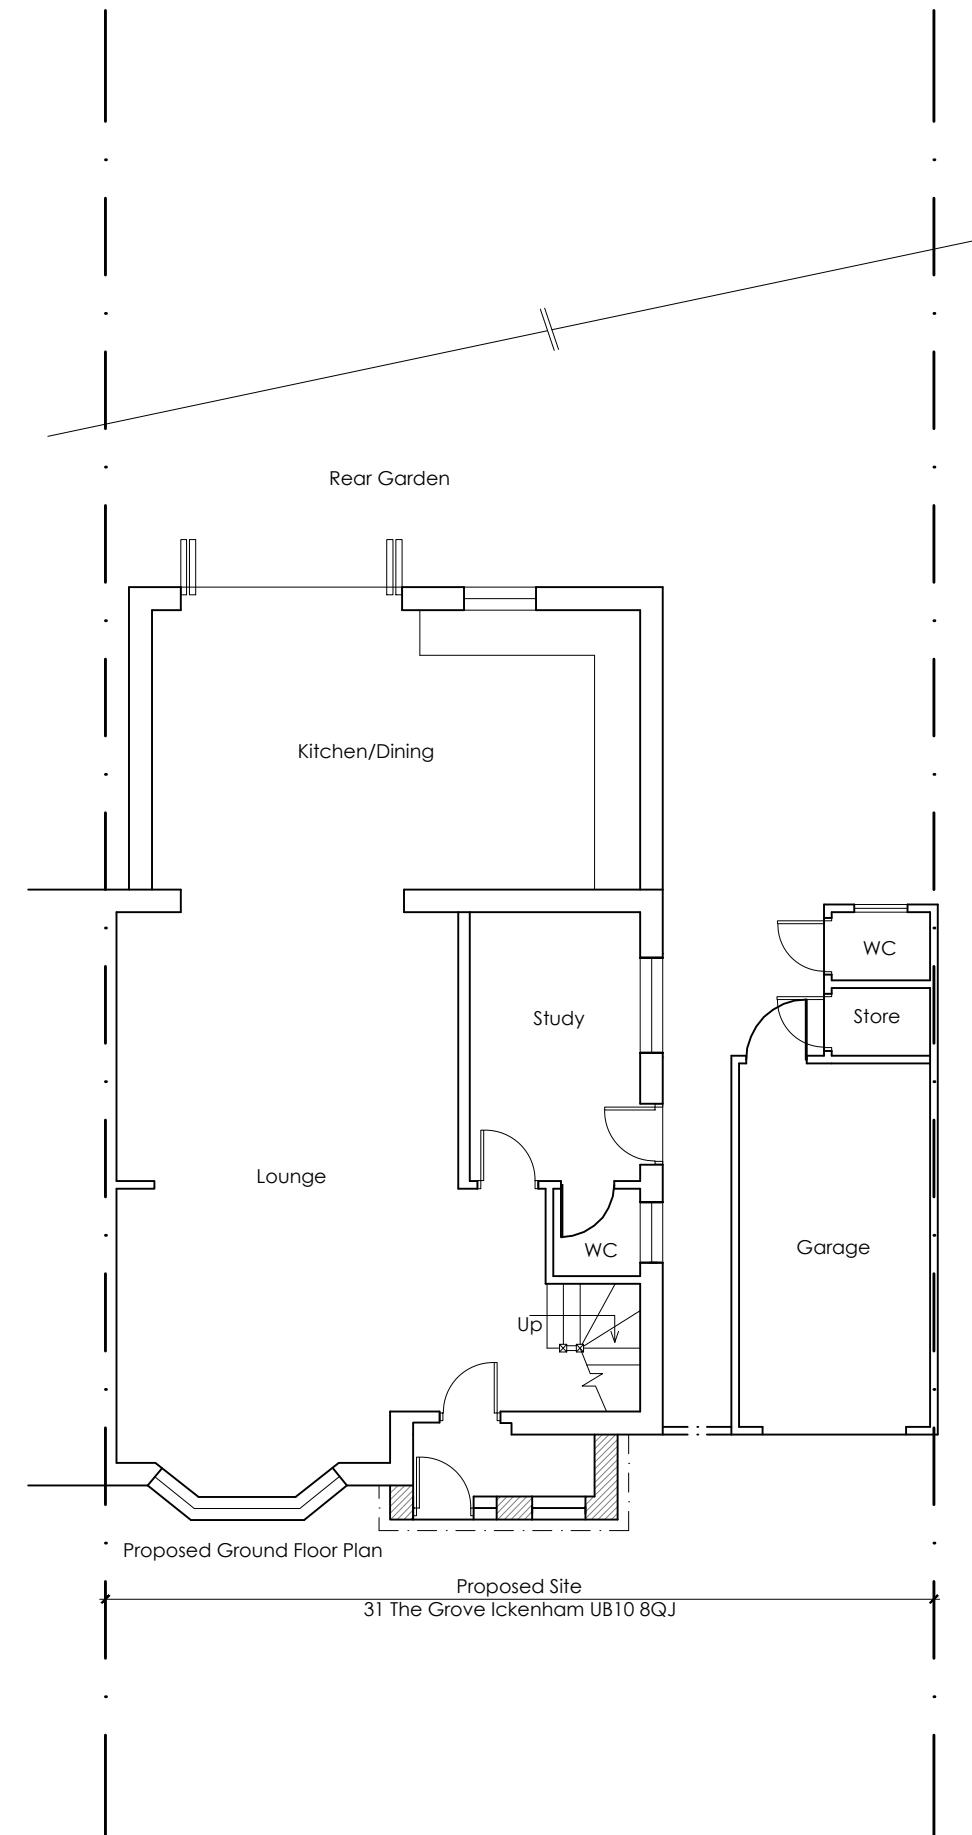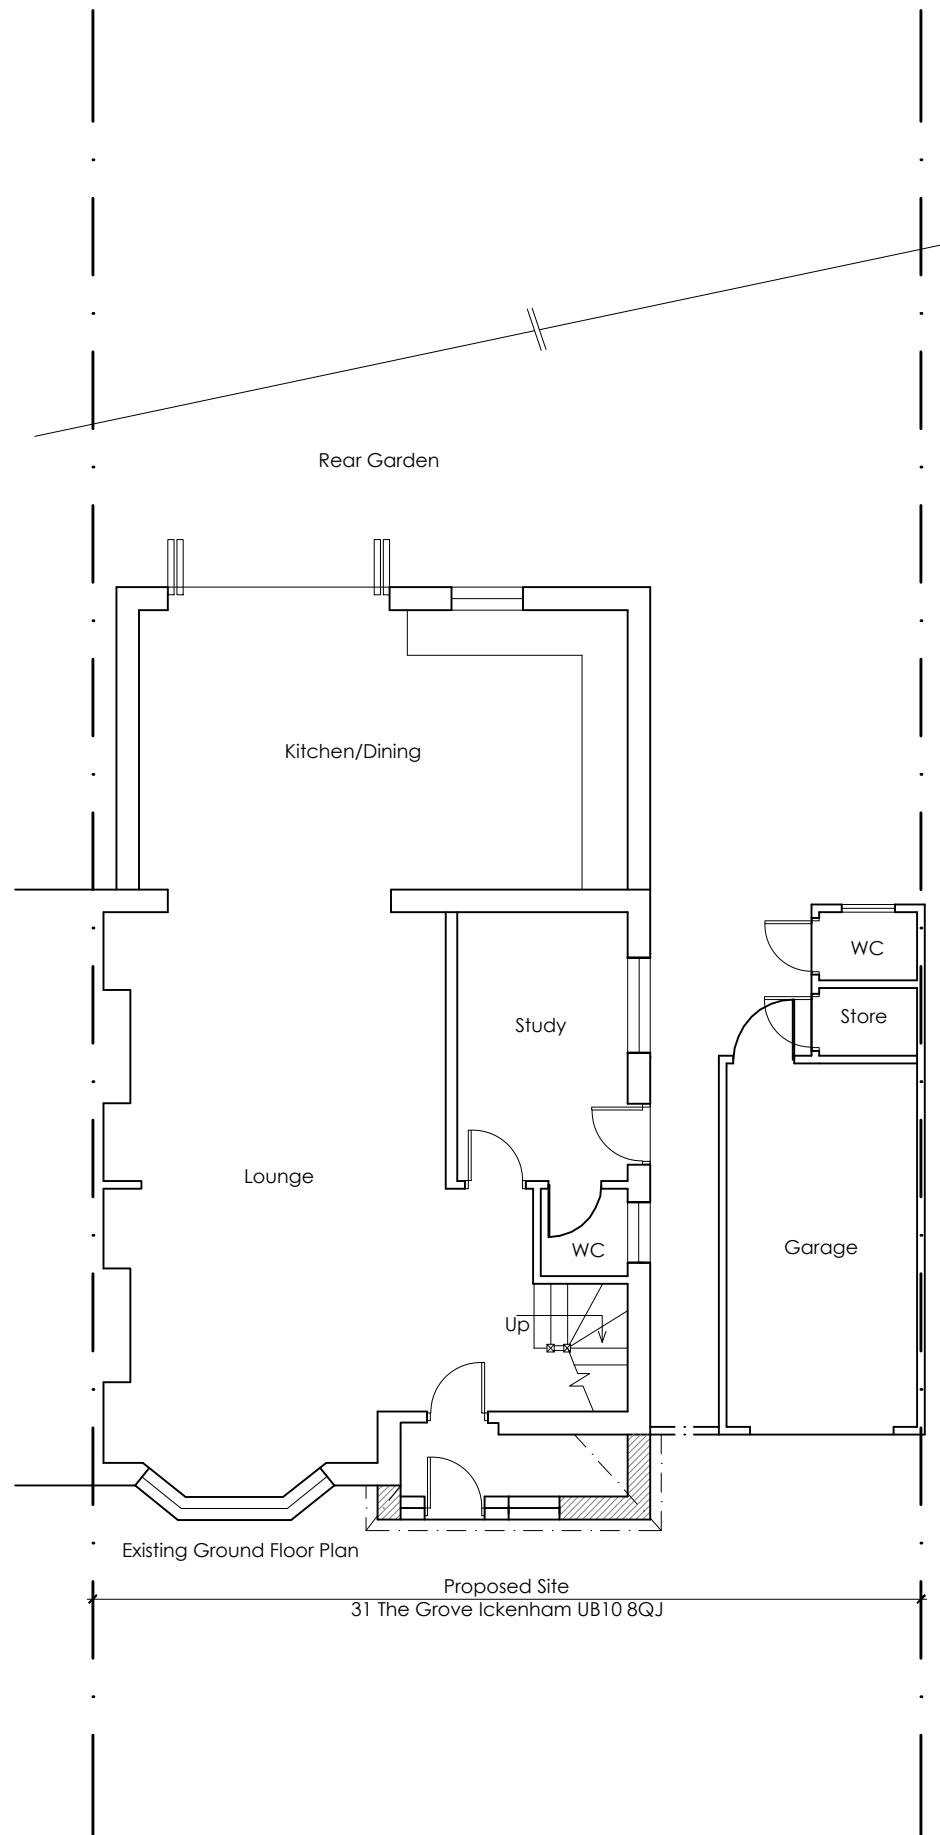

ARSEN ARCHITECTURE LTD
Architectural Designers
No 3 Berkeley Square Hemel Hempstead HP2 7QR

MOB:
07459 127172
EMAIL:
arsen_dhil@yahoo.com

NOTES
1. THIS DRAWING IS TO BE READ IN CONJUNCTION WITH ALL RELEVANT ARCHITECTURAL AND ENGINEERING DWGS
2. CONTRACTOR SHALL BE RESPONSIBLE FOR NECESSARY TEMPORARY WORKS, STABILITY, STRUCTURAL INTEGRITY OF THE BUILDING AND ROADWAYS DURING DEMOLITION AND CONSTRUCTION OF THE BUILDING

* - AMENDED

Scale 1:100
0M 1M 2M 3M 4M 5M

REVISION	DESCRIPTION	DATE
A	Porch Design Amended	29.10.22

THIS DRAWING IS SUBJECT TO COPYRIGHT DO NOT REPRODUCE THIS DRAWING WITHOUT PRIOR PERMISSION

PROJECT
Proposed Front Porch
No 31 The Grove
Ickenham UB10 8QJ

CLIENT
Mr PERAMPLAM PIRABAKARAN
No 31 The Grove
Ickenham UB10 8QJ

TEL: FAX: EMAIL:

DRAWING TITLE
Existing and Proposed Ground Floor plan

SCALE	1:100	@A3
DATE	18.09.22	STATUS
JOB.NO.	PRABHA	DRAWN
DWG.NO.	PA-02	REVISION
		A

ARSEN ARCHITECTURE LTD
Architectural Designers
No 3 Berkeley Square Hemel Hempstead HP2 7QR

MOB:
07459 127172

EMAIL:
arsen_dhil@yahoo.com

NOTES

1. THIS DRAWING IS TO BE READ IN CONJUNCTION WITH ALL RELEVANT ARCHITECTURAL AND ENGINEERING DWGS
2. CONTRACTOR SHALL BE RESPONSIBLE FOR NECESSARY TEMPORARY WORKS, STABILITY, STRUCTURAL INTEGRITY OF THE BUILDING AND ROADWAYS DURING DEMOLITION AND CONSTRUCTION OF THE BUILDING

*** - AMENDED**

Scale 1:100

0M	1M	2M	3M	4M	5M
----	----	----	----	----	----

REVISION	DESCRIPTION	DATE
A	Porch Design Amended	29.10.22

THIS DRAWING IS SUBJECT TO COPYRIGHT DO NOT REPRODUCE THIS DRAWING WITHOUT PRIOR PERMISSION


PROJECT
Proposed Front Porch
No 31 The Grove
Ickenham UB10 8QJ


CLIENT
Mr PERAMPLAM PIRABAKARAN
No 31 The Grove
Ickenham UB10 8QJ

TEL: FAX: EMAIL:

SCALE	1:100 @A3		
DATE	18.09.22	STATUS	PA
JOB.NO.	PRABHA	DRAWN	SA
DWG.NO.	PA-03	REVISION	A

NOT APPROVED FOR CONSTRUCTION

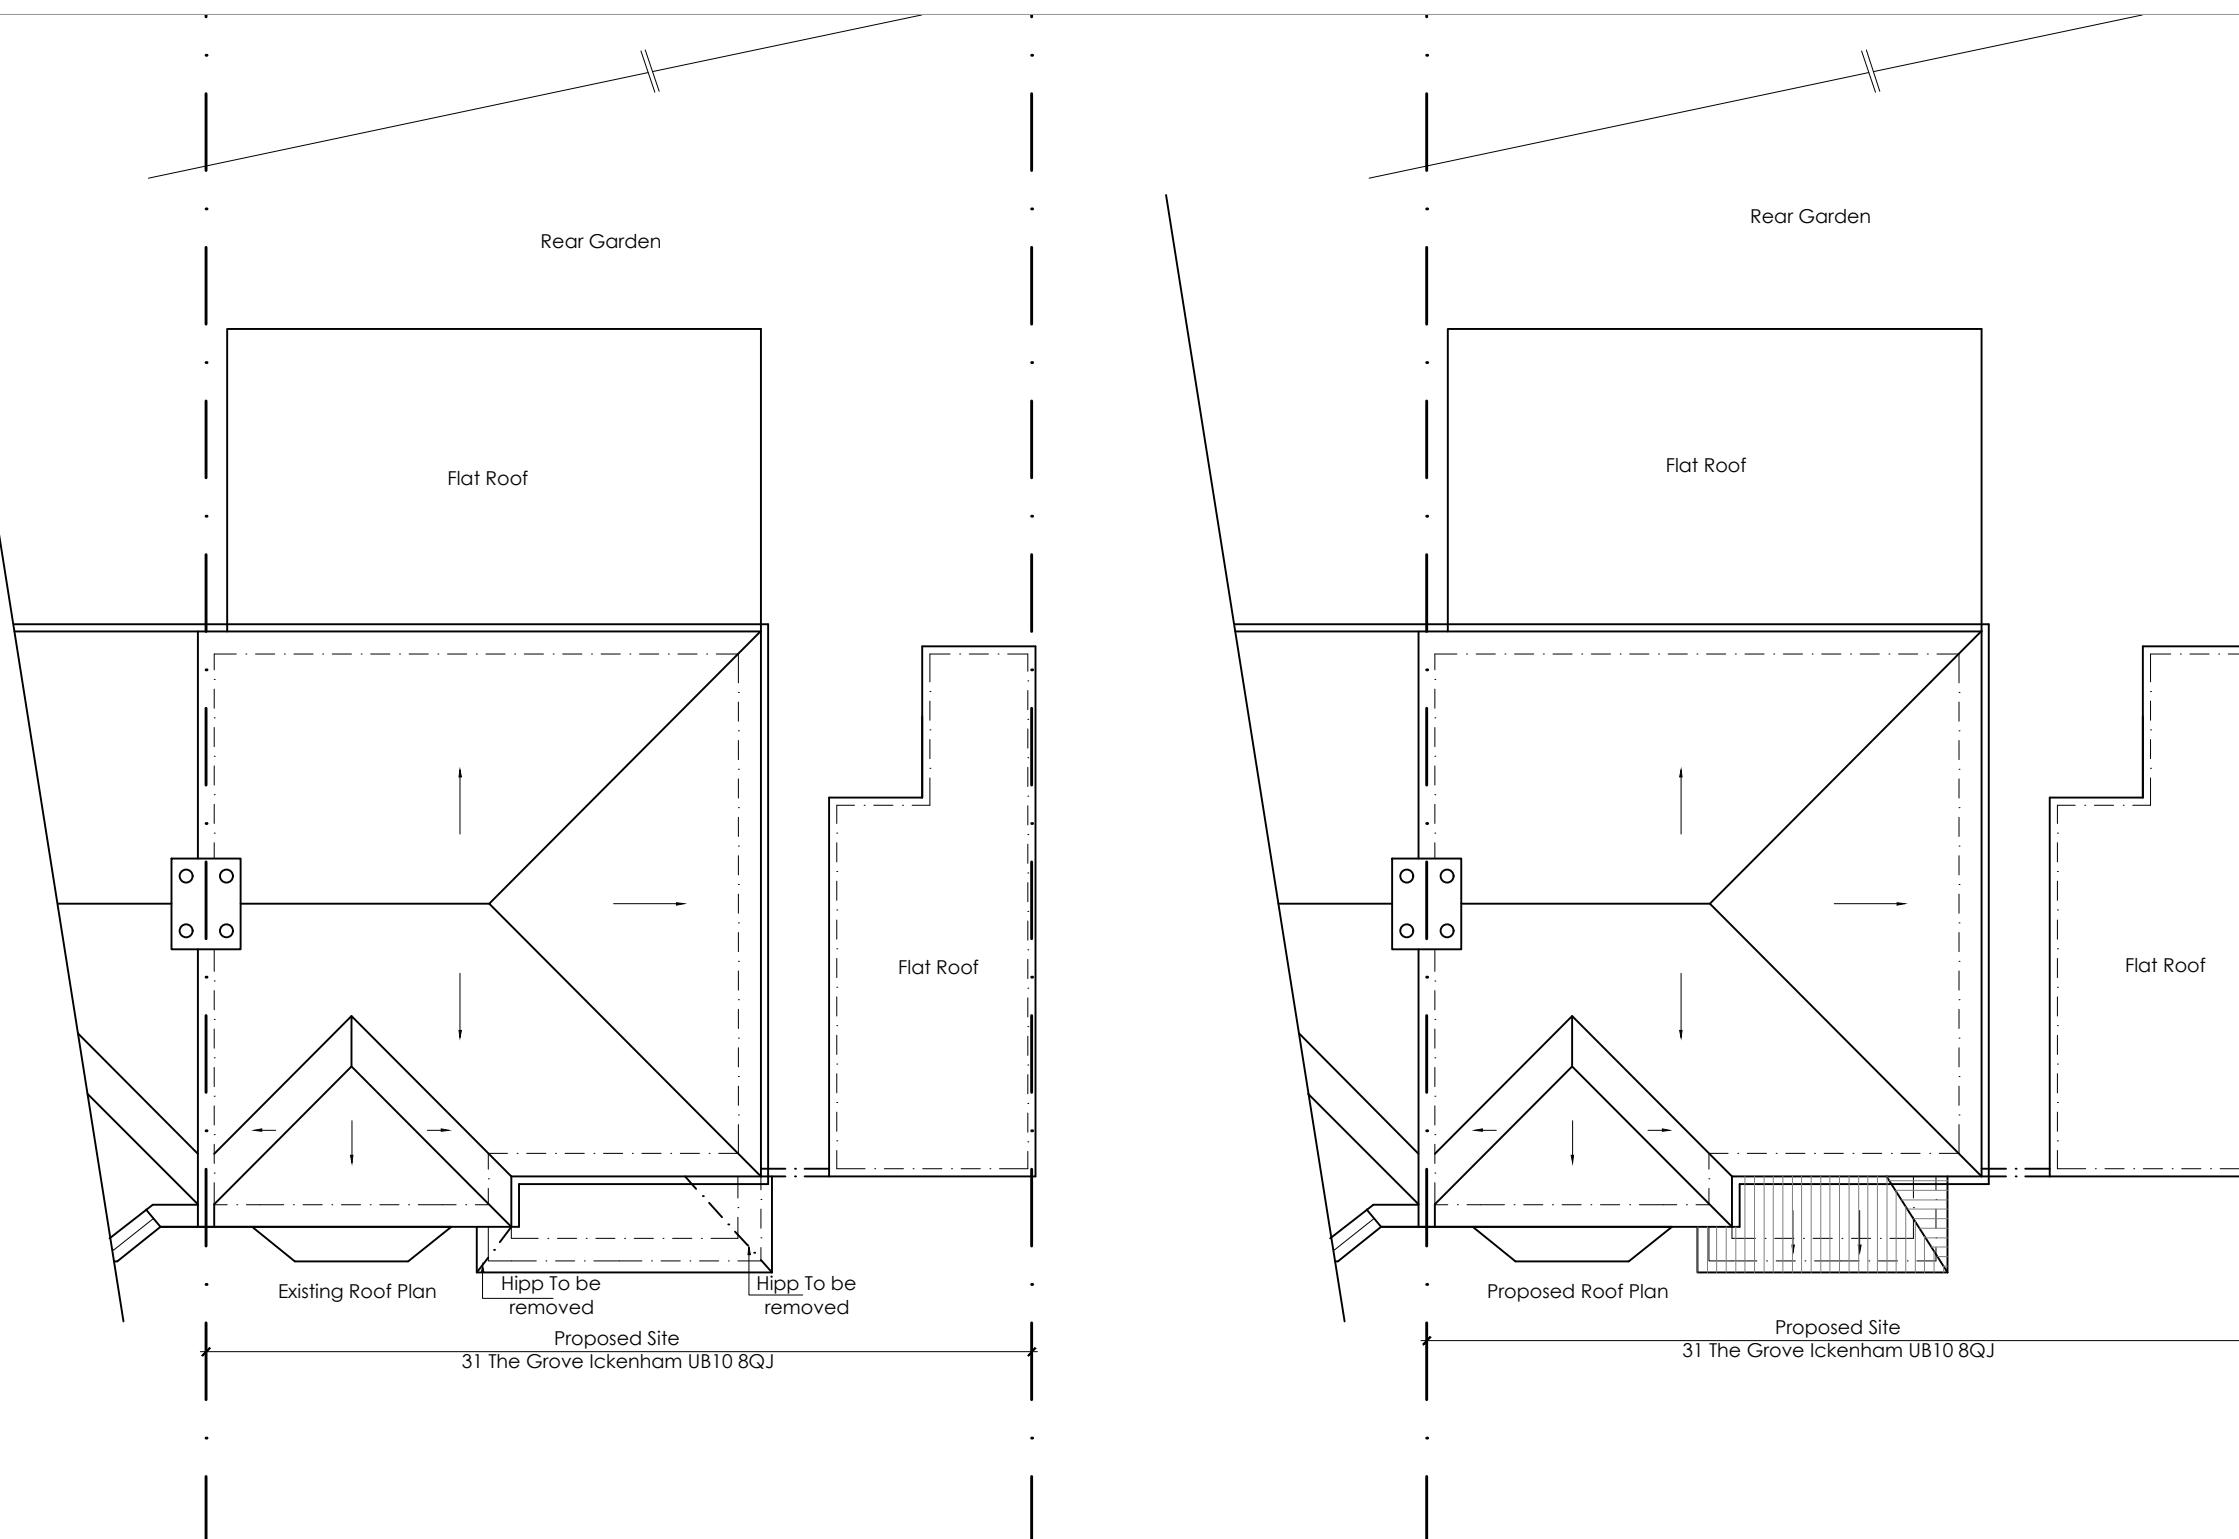

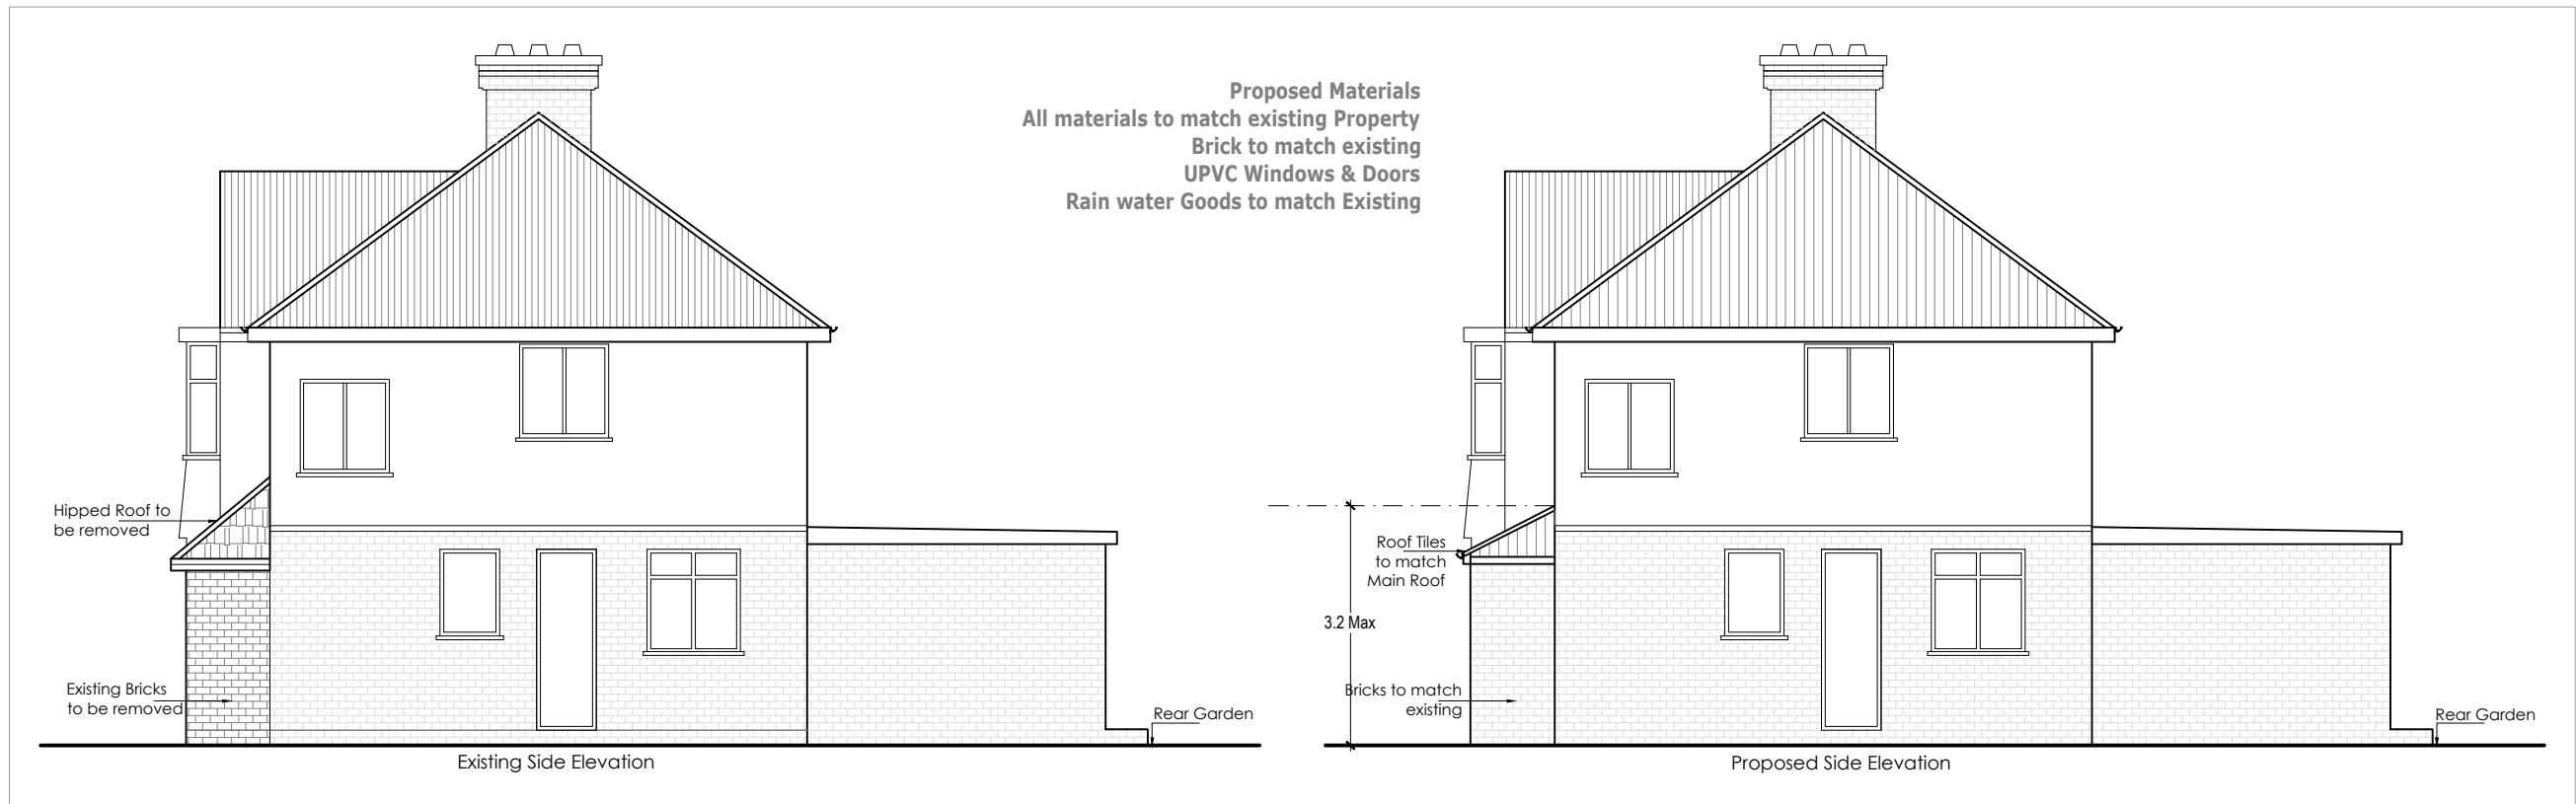

NOT APPROVED FOR CONSTRUCTION

ARSEN ARCHITECTURE LTD

Architectural Designers

No 3 Berkeley Square Hemel Hempstead HP2 7QR

MOB:
07459127172EMAIL:
arsen_dhil@yahoo.com

NOTES
1. THIS DRAWING IS TO BE READ IN CONJUNCTION
WITH ALL RELEVANT ARCHITECTURAL AND
ENGINEERING DWGS

Scale 1:100

0M 1M 2M 3M 4M 5M

THIS DRAWING IS SUBJECT TO COPYRIGHT DO NOT REPRODUCE THIS DRAWING WITHOUT PRIOR PERMISSION

REVISION	DESCRIPTION	DATE
A	Porch Design Amended	29.10.22

PROJECT
Proposed Front Porch
No 31 The Grove
Ickenham UB10 8QJ

CLIENT
Mr PERAMPLAM PIRABAKARAN
No 31 The Grove
Ickenham UB10 8QJ
TEL: FAX: EMAIL:

DRAWING TITLE
Existing and Proposed
Front & Side Elevation
Existing Rear Elevation (Unaltered)

SCALE	1:100 @A3	PAPER SIZE	A3
DATE	18.09.22	STATUS	PA
JOB NO.	PRABHA	DRAWN	SA
DWG NO.	PA-04	REVISION	A


ARSEN ARCHITECTURE LTD

Architectural Designers

No 3 Berkeley Square Hemel Hempstead HP2 7QR

 MOB:
07459127172

 EMAIL:
arsen_dhil@yahoo.com

NOTES

 1. THIS DRAWING IS TO BE READ IN CONJUNCTION
WITH ALL RELEVANT ARCHITECTURAL AND
ENGINEERING DWGS

THIS DRAWING IS SUBJECT TO COPYRIGHT DO NOT REPRODUCE THIS DRAWING WITHOUT PRIOR PERMISSION

REVISION	DESCRIPTION	DATE

PROJECT	Proposed Front Porch No 31 The Grove Ickenham UB10 8QJ	DRAWING TITLE
CLIENT	Mr PERAMPLAM PIRABAKARAN No 31 The Grove Ickenham UB10 8QJ	SCALE
		DATE
		JOB.NO.
		DWG.NO.
	FAX:	EMAIL:

NOT APPROVED FOR CONSTRUCTION

Site Photos

SCALE	N.T.S	PAPER.SIZE	A3
25.10.22		STATUS	PA
PRABHA		DRAWN	SA
PA-05		REVISION	