



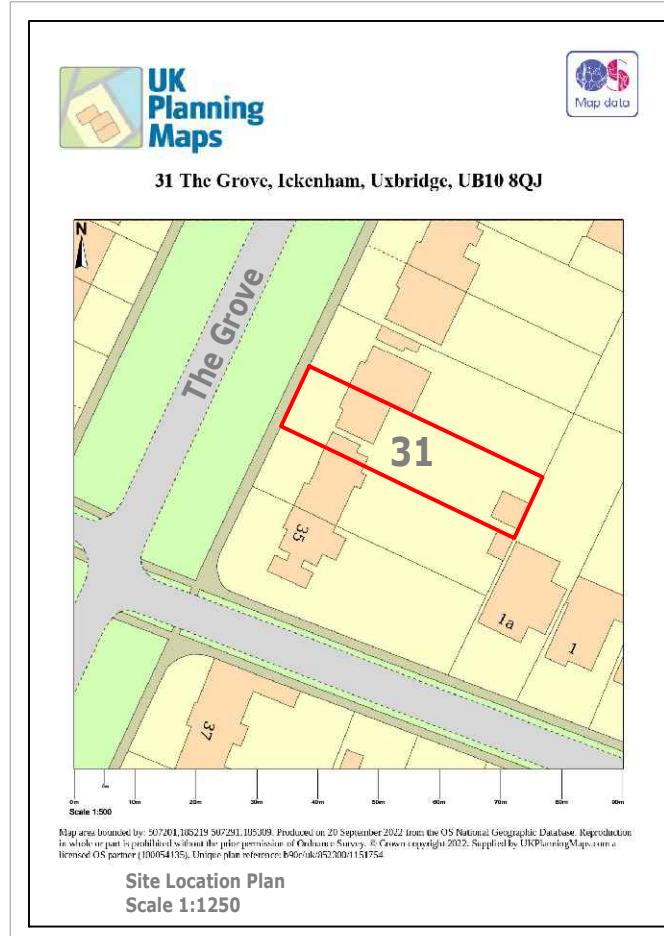

31 The Grove, Ickenham, Uxbridge, UB10 8QJ

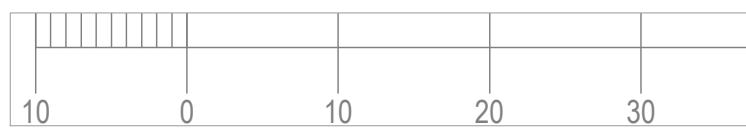

Scale Bar 1:1250



Scale Bar 1:500

NOT APPROVED FOR CONSTRUCTION



ARSEN ARCHITECTURE LTD
Architectural Designers
No 3 Berkeley Square Hemel Hempstead HP2 7QR

MOB: 07459127172 EMAIL: arsen_dhil@yahoo.com

NOTES

1. THIS DRAWING IS TO BE READ IN CONJUNCTION
WITH ALL RELEVANT ARCHITECTURAL AND
ENGINEERING DWGS

| REVISION | DESCRIPTION | DATE | PROJECT | DRAWING TITLE |
|----------|-------------|--------|---------|-----------------------------|
| | | | | Site Location Plan & Photos |
| TEL: | FAX: | EMAIL: | SCALE | 1:1250 1:500 PAPER.SIZE A3 |
| | | | DATE | 19.09.22 STATUS PA |
| | | | JOB.NO. | PRABHA DRAWN SA |
| | | | DWG.NO. | PA-01 REVISION |

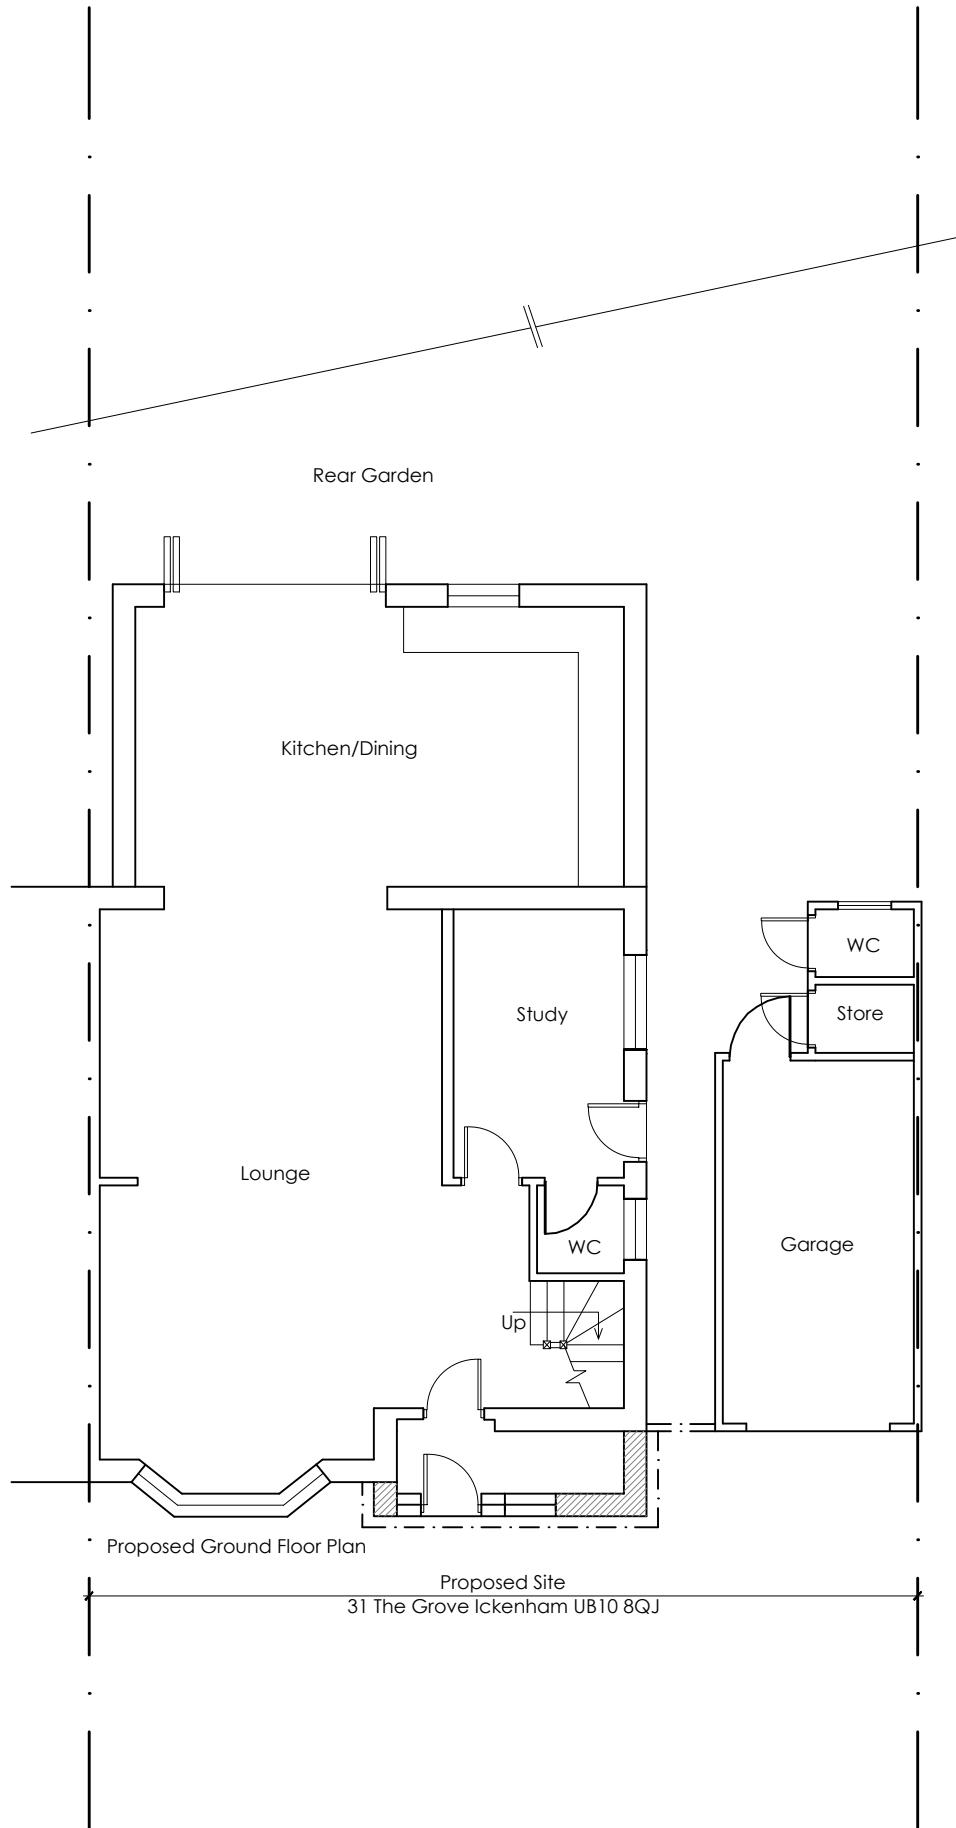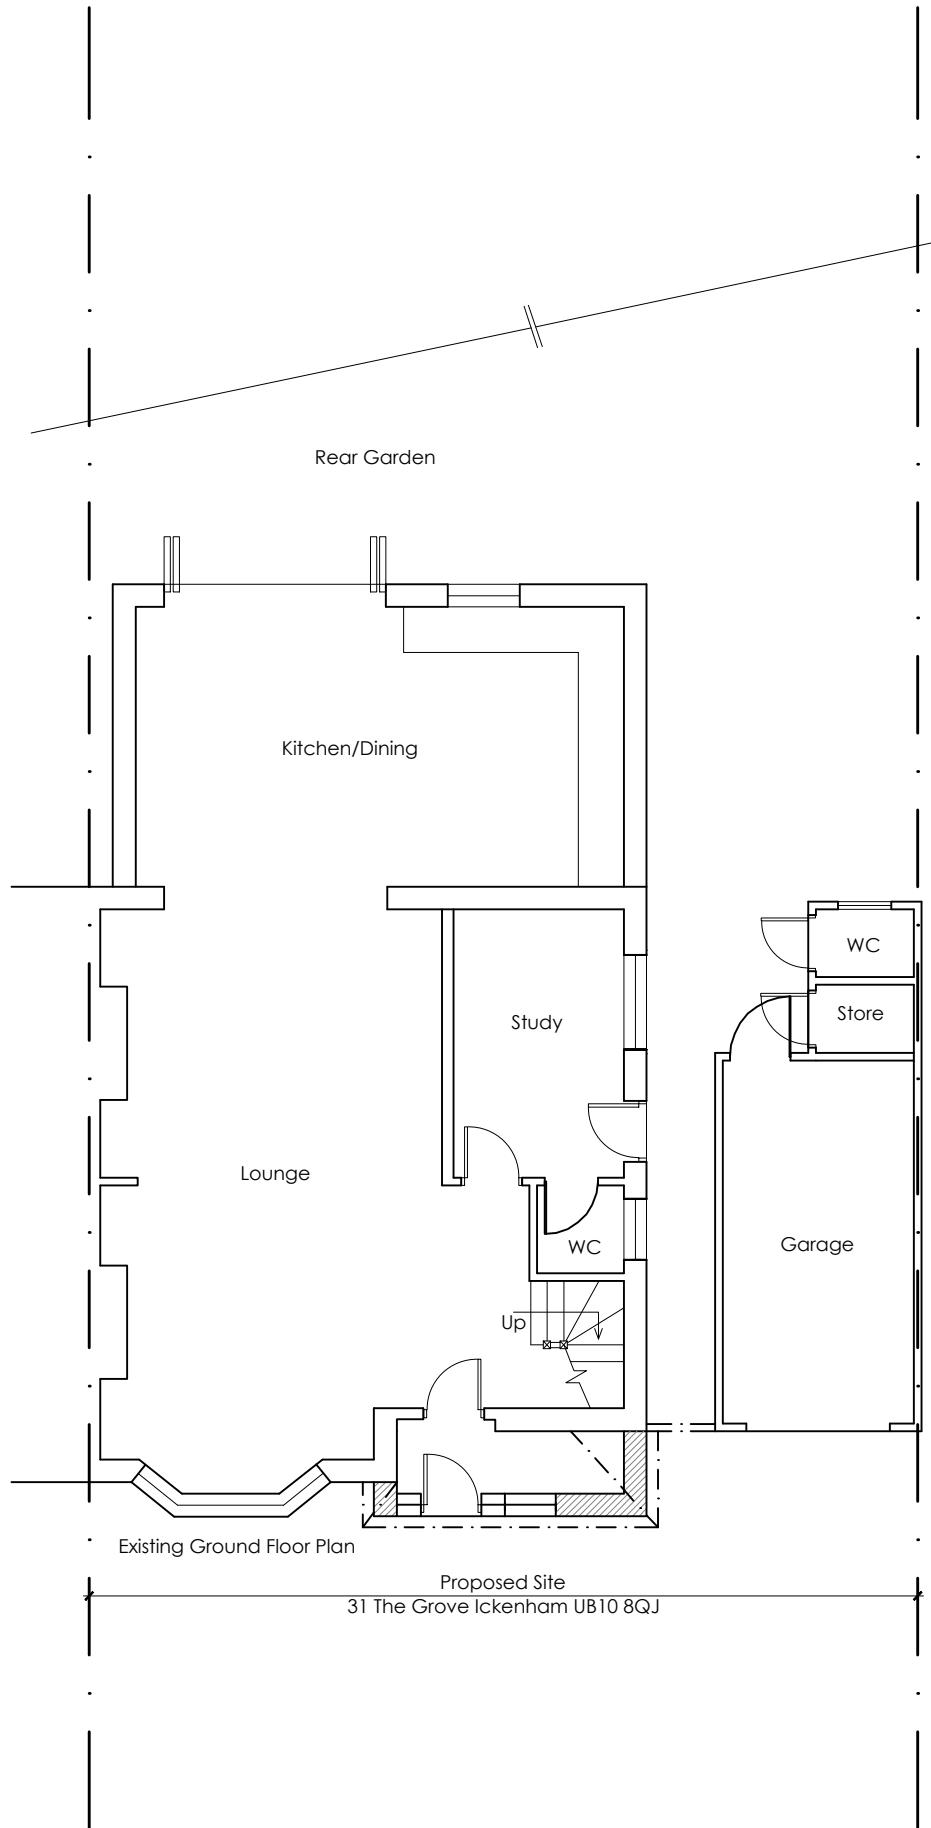

ARSEN ARCHITECTURE LTD
Architectural Designers
No 3 Berkeley Square Hemel Hempstead HP2 7QR

MOB:
07459 127172

EMAIL:
arsen_dhil@yahoo.com

NOTES

1. THIS DRAWING IS TO BE READ IN CONJUNCTION WITH ALL RELEVANT ARCHITECTURAL AND ENGINEERING DWGS
2. CONTRACTOR SHALL BE RESPONSIBLE FOR NECESSARY TEMPORARY WORKS, STABILITY, STRUCTURAL INTEGRITY OF THE BUILDING AND ROADWAYS DURING DEMOLITION AND CONSTRUCTION OF THE BUILDING

*** - AMENDED**

Scale 1:100

| | | | | | |
|----|----|----|----|----|----|
| 0M | 1M | 2M | 3M | 4M | 5M |
|----|----|----|----|----|----|

| REVISION | DESCRIPTION | DATE |
|----------|-------------|------|
| | | |

THIS DRAWING IS SUBJECT TO COPYRIGHT DO NOT REPRODUCE THIS DRAWING WITHOUT PRIOR PERMISSION

PROJECT

Proposed Front Porch
No 31 The Grove
Ickenham UB10 8QJ

CLIENT

Mr PERAMPLAM PIRABAKARAN
No 31 The Grove
Ickenham UB10 8QJ

TEL: FAX: EMAIL:

DRAWING TITLE

Existing and Proposed Ground Floor plan

| | | | |
|---------|----------|----------|----|
| SCALE | 1:100 | @A3 | |
| DATE | 18.09.22 | STATUS | PA |
| JOB NO. | PRABHA | DRAWN | SA |
| DWG NO. | PA-02 | REVISION | |

ARSEN ARCHITECTURE LTD
Architectural Designers
No 3 Berkeley Square Hemel Hempstead HP2 7QR

MOB:
07459 127172
EMAIL:
arsen_dhil@yahoo.com

NOTES
1. THIS DRAWING IS TO BE READ IN CONJUNCTION WITH ALL RELEVANT ARCHITECTURAL AND ENGINEERING DWGS
2. CONTRACTOR SHALL BE RESPONSIBLE FOR NECESSARY TEMPORARY WORKS, STABILITY, STRUCTURAL INTEGRITY OF THE BUILDING AND ROADWAYS DURING DEMOLITION AND CONSTRUCTION OF THE BUILDING
* - AMENDED

Scale 1:100
0M 1M 2M 3M 4M 5M

| REVISION | DESCRIPTION | DATE |
|----------|-------------|------|
| | | |

THIS DRAWING IS SUBJECT TO COPYRIGHT DO NOT REPRODUCE THIS DRAWING WITHOUT PRIOR PERMISSION



PROJECT
Proposed Front Porch
No 31 The Grove
Ickenham UB10 8QJ


CLIENT
Mr PERAMPLAM PIRABAKARAN
No 31 The Grove
Ickenham UB10 8QJ

TEL: FAX: EMAIL:

DRAWING TITLE
Existing and Proposed Roof plan

| | | |
|---------|----------|----------|
| SCALE | 1:100 | @A3 |
| DATE | 18.09.22 | STATUS |
| JOB NO. | PRABHA | DRAWN |
| DWG NO. | PA-03 | REVISION |

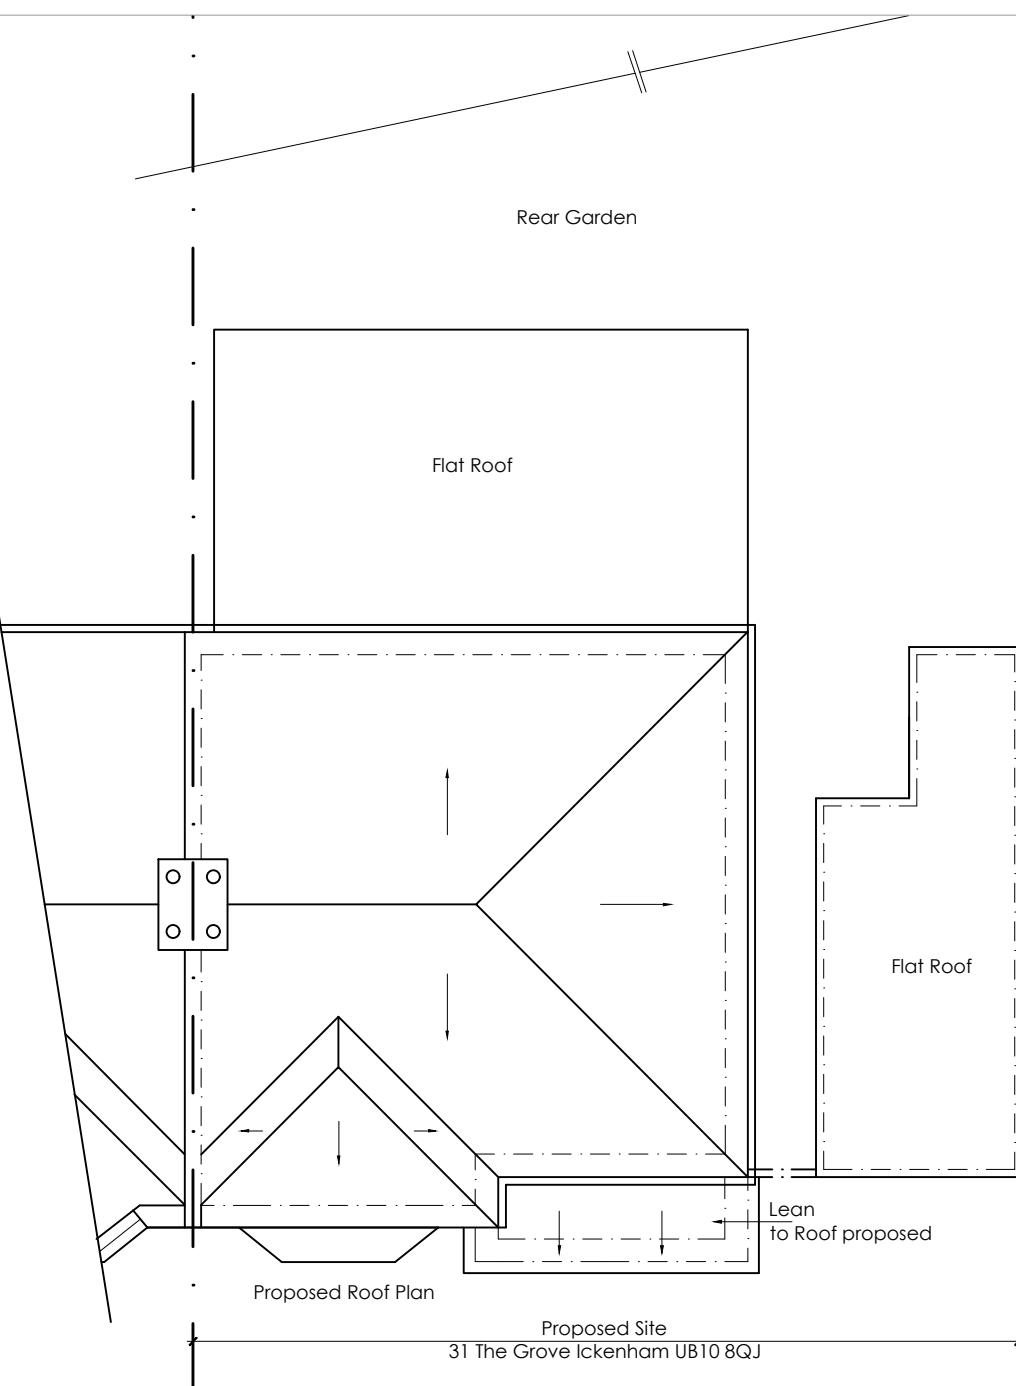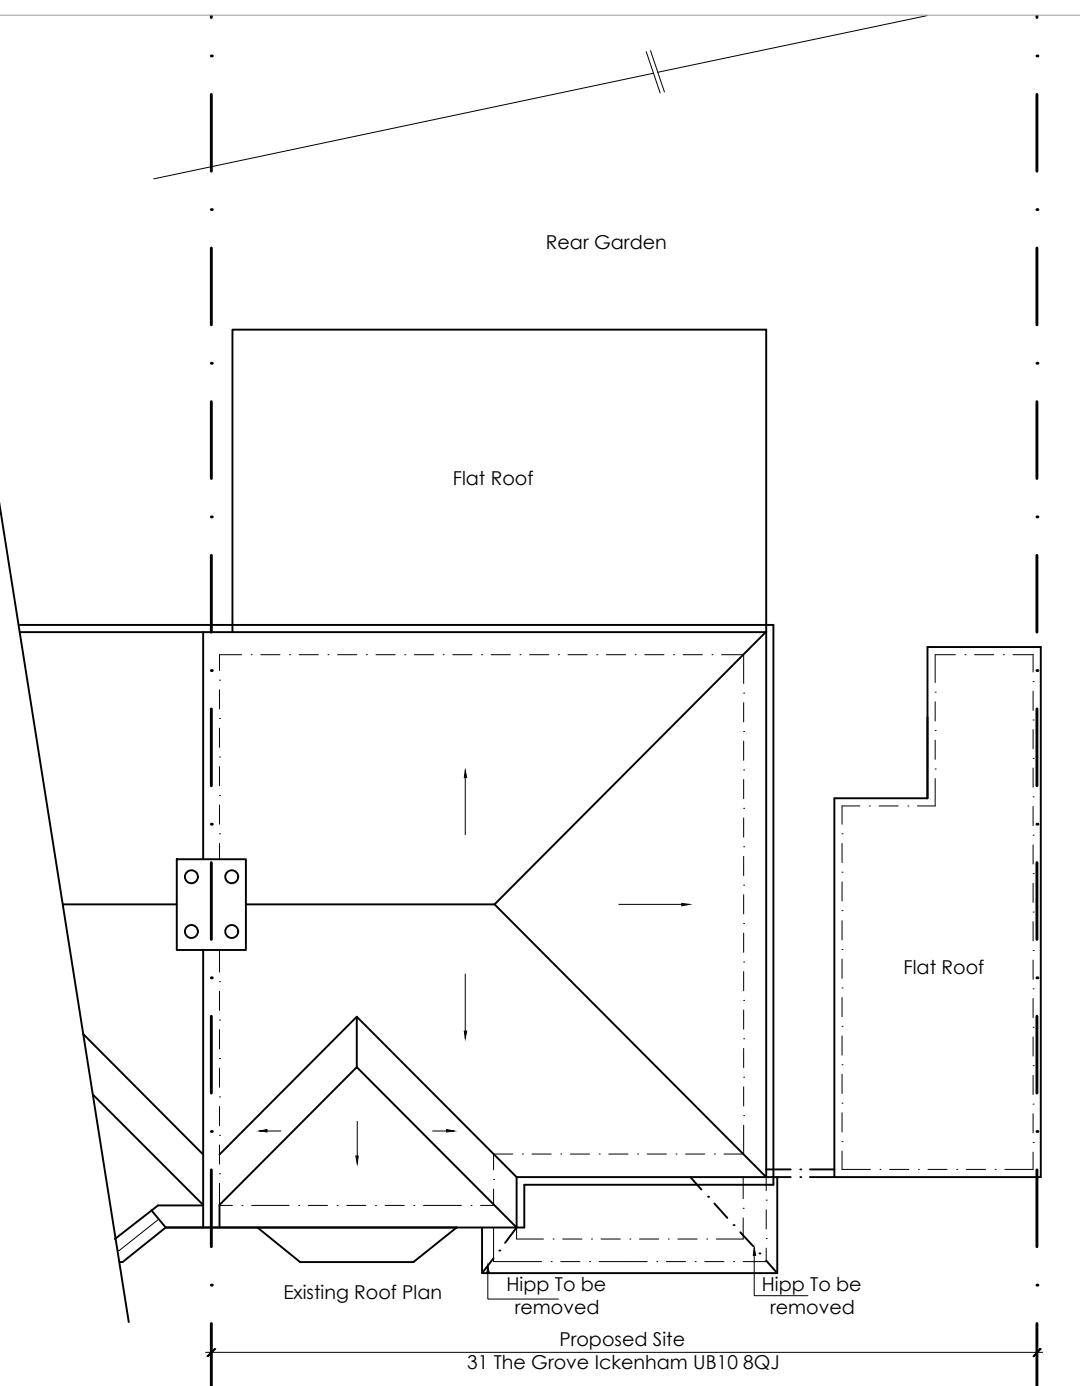

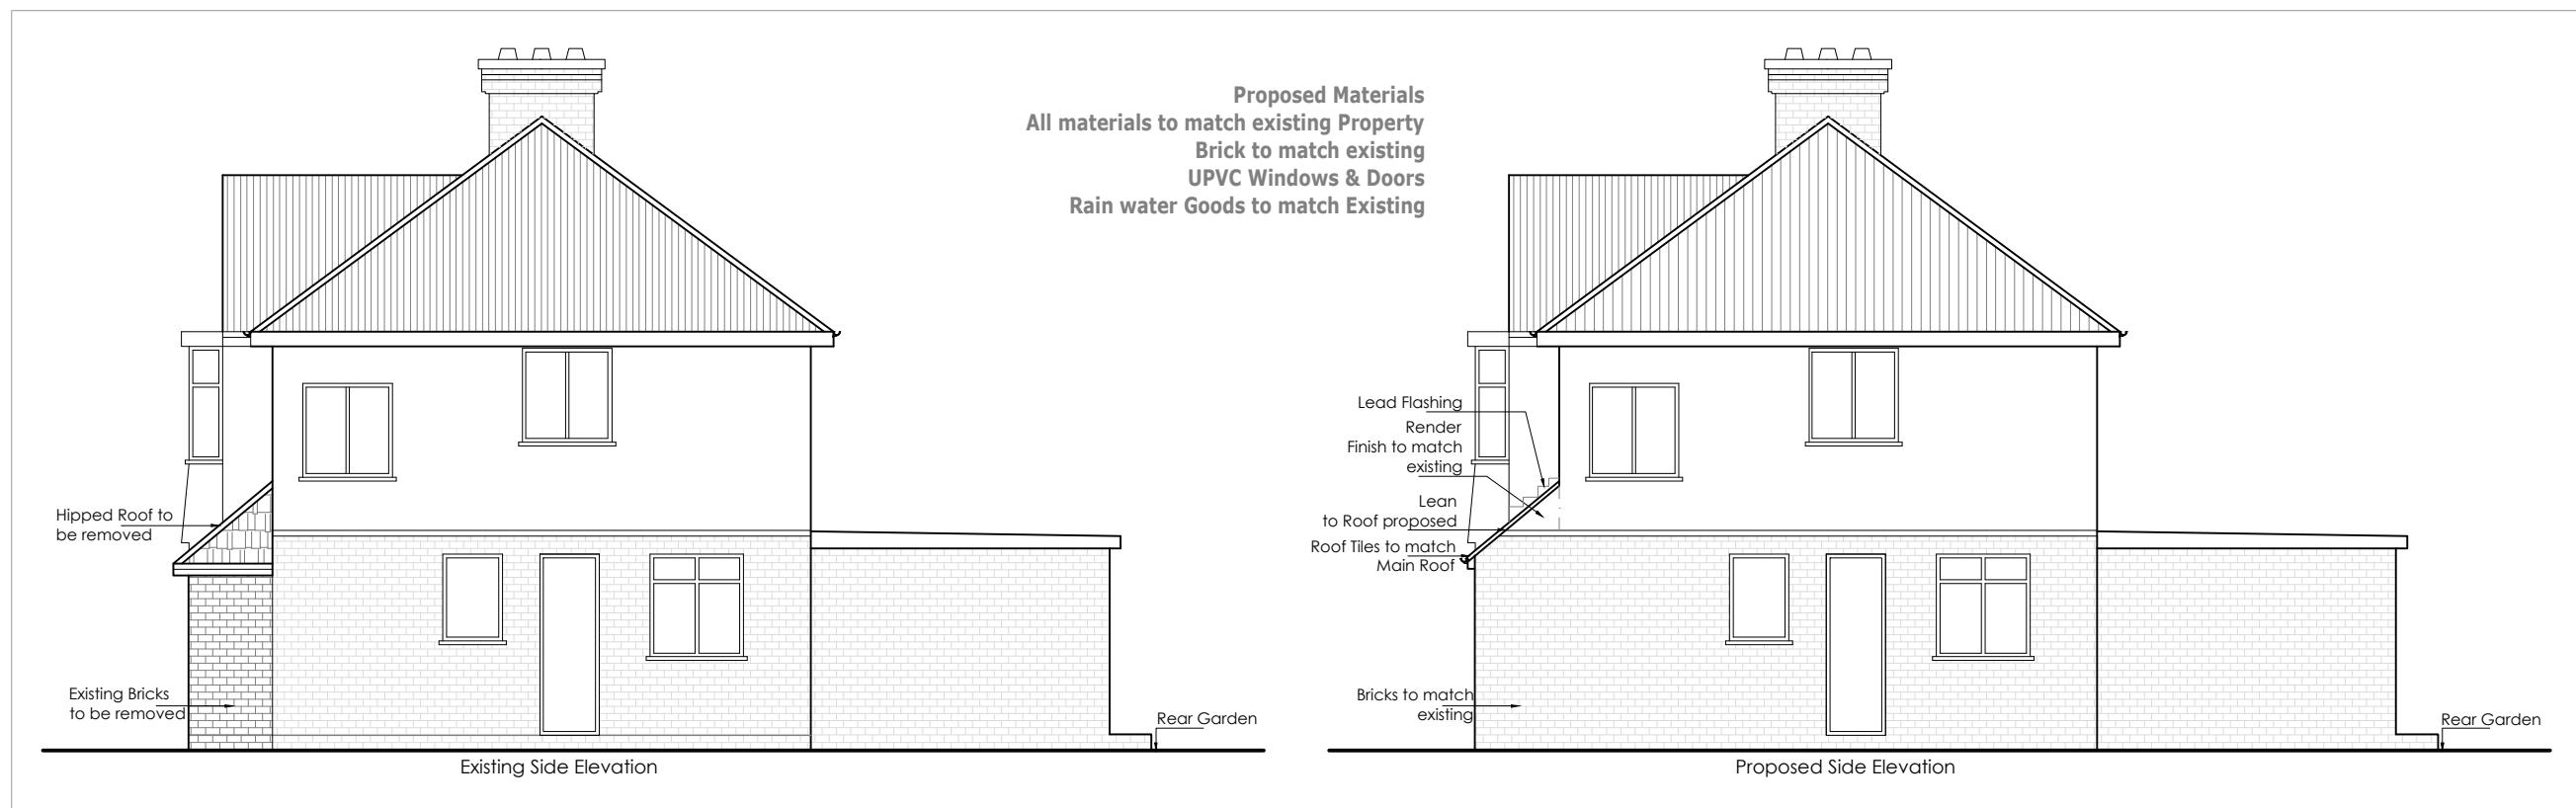

NOT APPROVED FOR CONSTRUCTION

| ARSEN ARCHITECTURE LTD Architectural Designers No 3 Berkeley Square Hemel Hempstead HP2 7QR | | NOTES 1. THIS DRAWING IS TO BE READ IN CONJUNCTION WITH ALL RELEVANT ARCHITECTURAL AND ENGINEERING DWGS | REVISION | DESCRIPTION | DATE | PROJECT Proposed Front Porch No 31 The Grove Ickenham UB10 8QJ | DRAWING TITLE Existing and Proposed Front & Side Elevation Existing Rear Elevation (Unaltered) |
|---|--------------------------------|--|----------|-------------|------|--|---|
| MOB: 07459127172 | EMAIL: arsen_dhil@yahoo.com | | | | | CLIENT Mr PERAMPLAM PIRABAKARAN No 31 The Grove Ickenham UB10 8QJ | SCALE 1:100 @A3 |
| | | | | | | TEL: FAX: EMAIL: | DATE 18.09.22 |
| | | | | | | | STATUS PA |
| | | | | | | JOB.NO. PRABHA | DRAWN SA |
| | | | | | | DWG.NO. PA-04 | REVISION |