



GROUND FLOOR PLAN
(1:50)

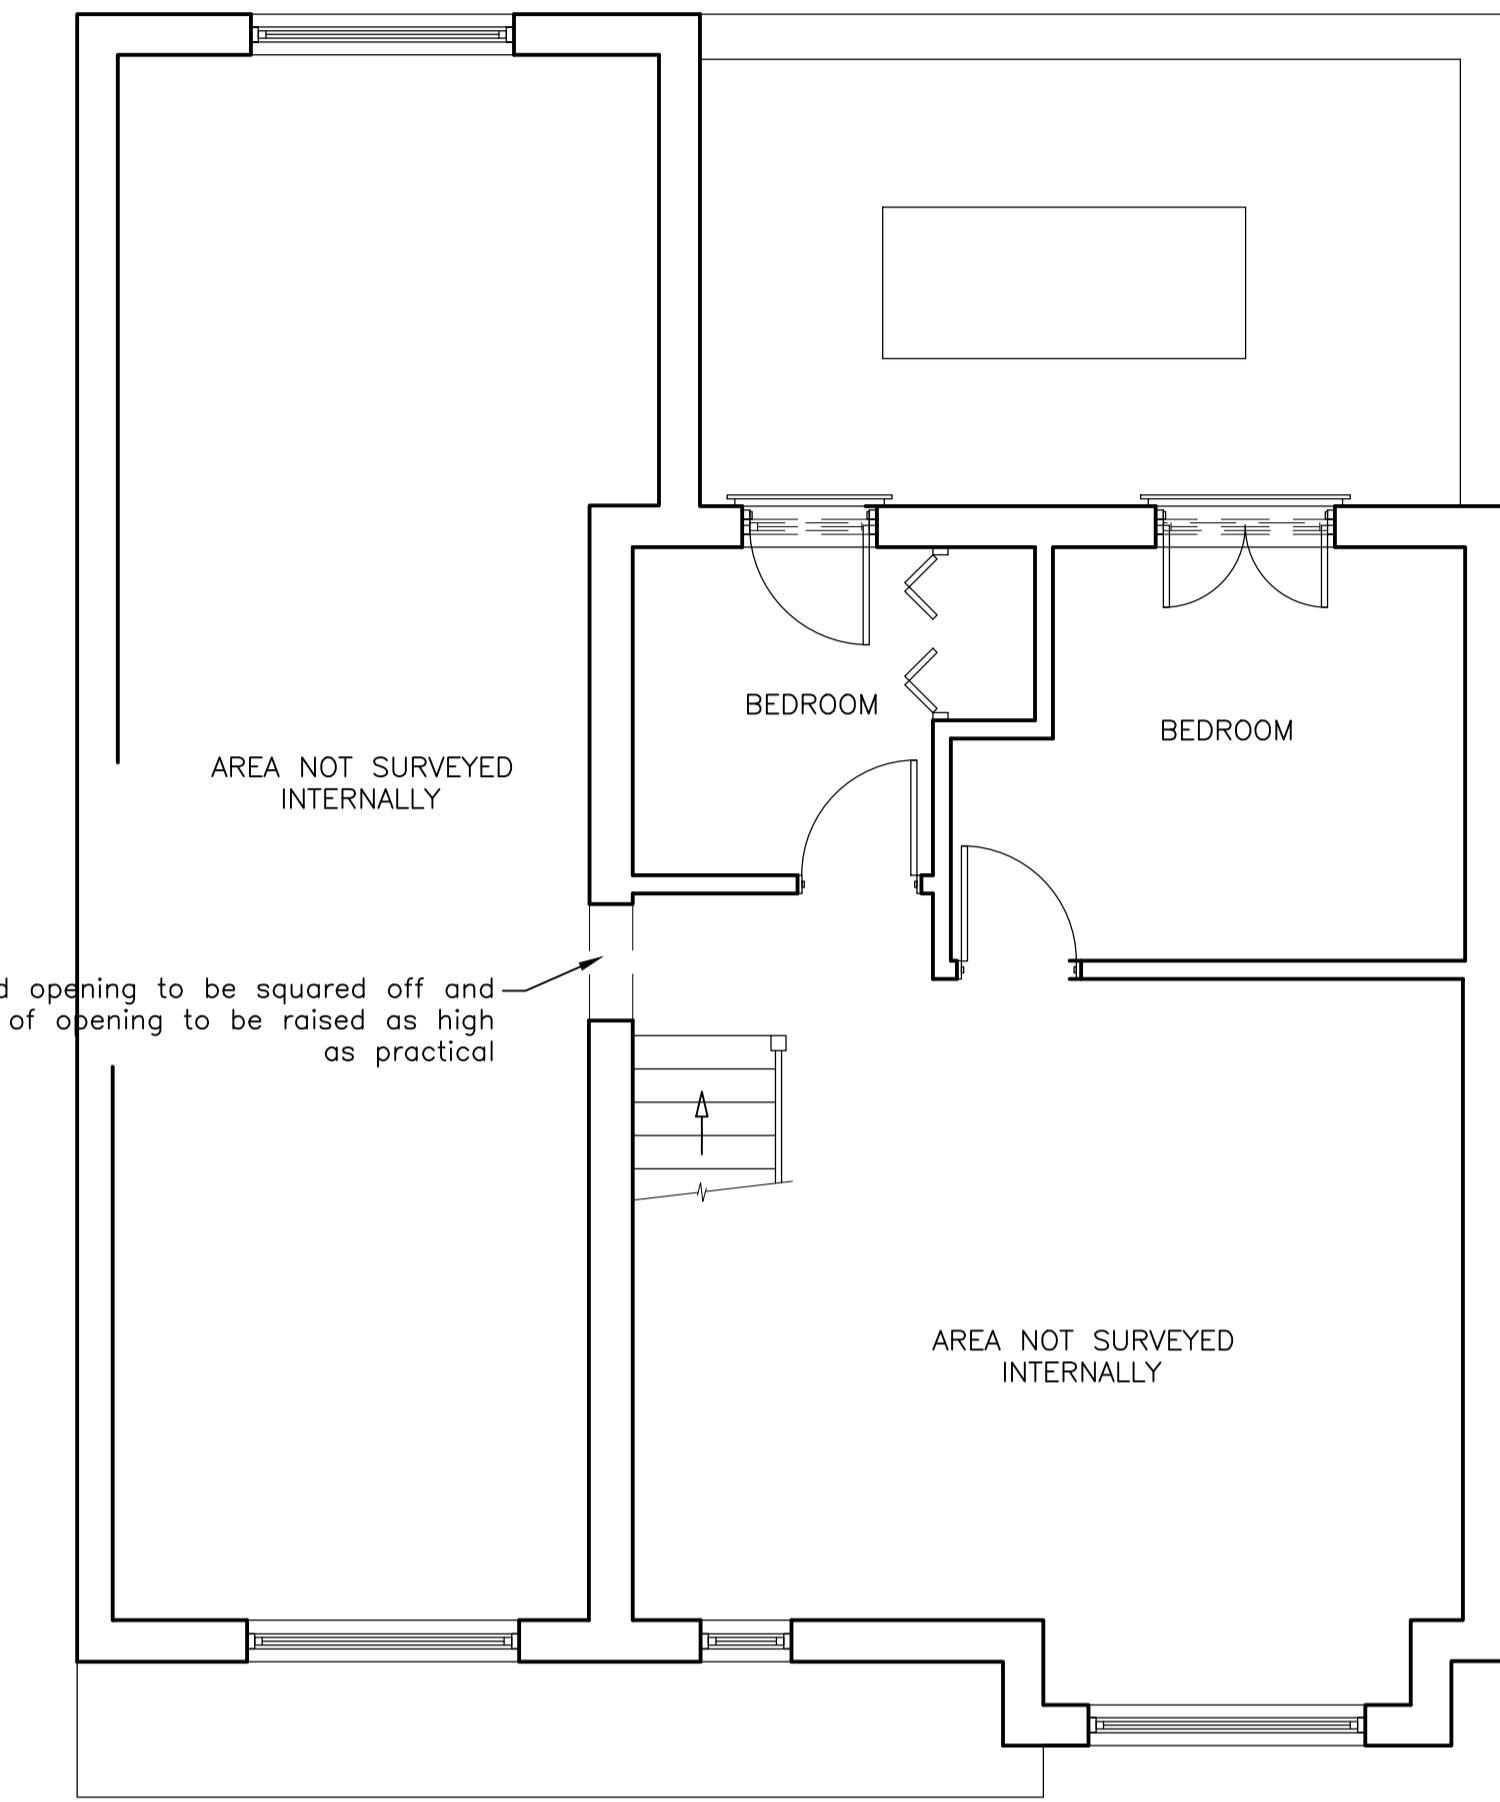


GROUND FLOOR PLAN
(1:50)

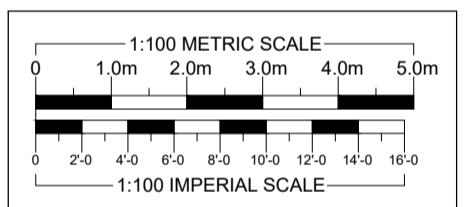

LEFT ELEVATION
(1:100)



REAR ELEVATION
(1:100)

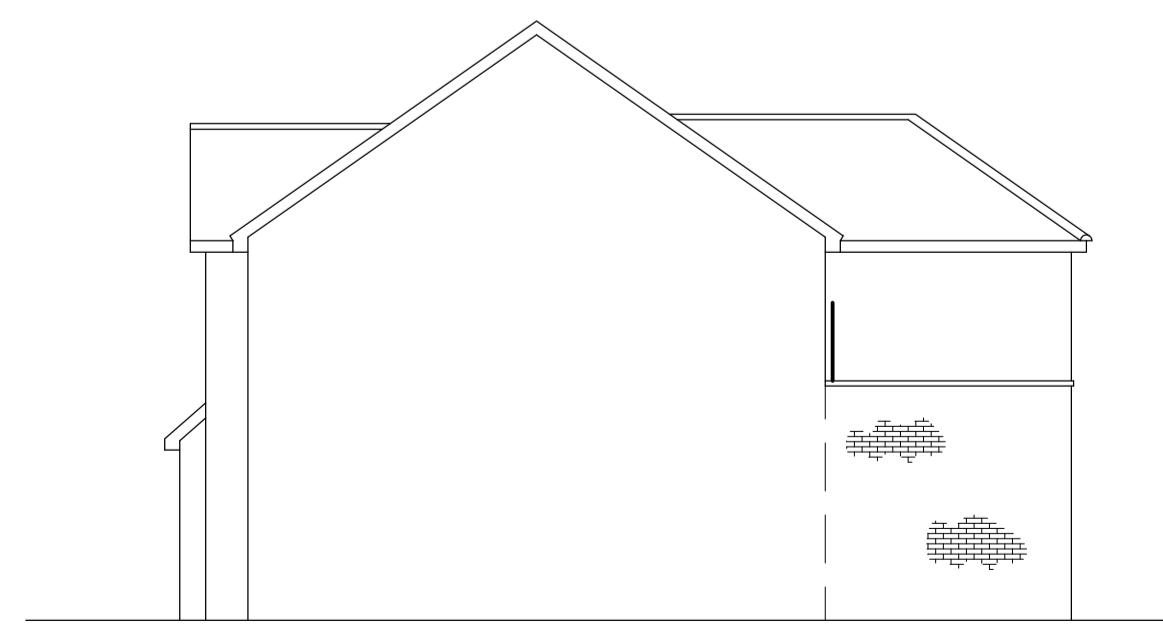

RIGHT ELEVATION
(1:100)


A - Minor amendments 06/23
REVISIONS DATE

ARTHUR J. FERRYMAN & ASSOCIATES
ARCHITECTURAL CONSULTANTS • SURVEYORS
128 HIGH STREET • BUSHEY • HERTS • WD23 3DE
Tel: 020 8950 0508 Email: office@ajferryman.co.uk

TITLE PROPOSED EXTENSIONS AND ALTERATIONS

ADDRESS 45 Elliott Avenue
Ruislip HA4 9LR

CLIENT Mrs Butcher
SCALE AS SHOWN @ A1 DRAWN BMc DATE 06/23
DRAWING 223069/02 REV. A

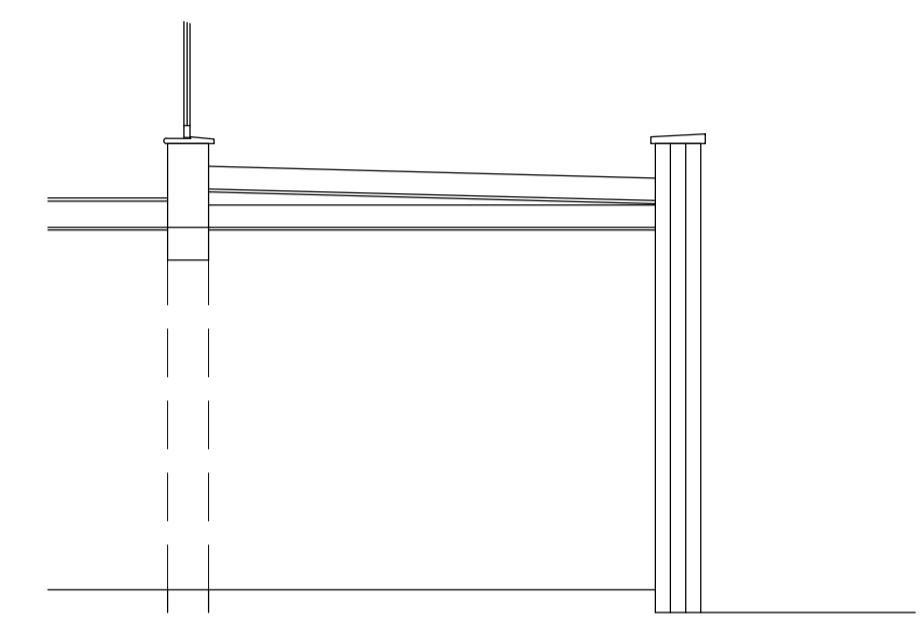

ILLUSTRATIVE SECTION THROUGH PROPOSED EXTENSION
(1:50)

