



1 **SIDE ELEVATION**
Scale: 1:100

Materials

Roof - Red/brown roof tiles
Walls - Facing brickwork

Windows - White UPVc
Doors - White UPVc
RWP & Gutters - UPVc black




2 **SIDE ELEVATION**
Scale: 1:100

This application seeks to extend a property following a similar design as the neighbouring property at:
15 BROOKDENE DRIVE
REF - 68873/APP/2019/567
Two storey front extension and conversion of garage to habitable use to include alterations to front elevation



tel : 0796 222 3141
email : sandeep@sskarchitects.co.uk

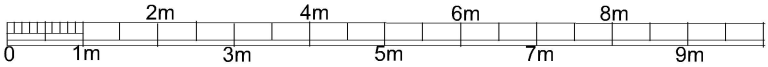

scale - 1 : 100 @ A3

Purpose - Householder planning application

<p>All dimensions to be checked on site. All omissions & discrepancies to be reported to the designer.</p> <p>© SSK architects owns the copyright of this drawing which must not be reproduced in whole or part without the written permission.</p>	<p>PROJECT: 14 Brookdene Drive, Northwood, HA6 3NS</p>	<p>DATE: 05/11/2022</p>
	<p>DWG NO: EXG Elevations 07</p>	<p>REVISION:</p>

EXISTING