


NOTES:


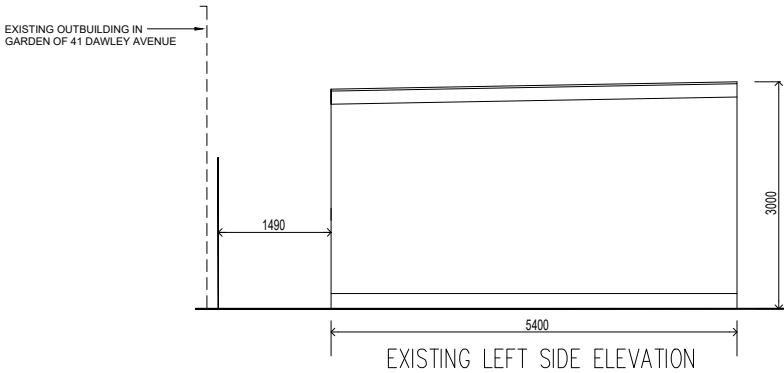


EXISTING FRONT ELEVATION

EXISTING OUTBUILDING IN GARDEN OF
41 DAWLEY AVENUE

1000

EXISTING SHED IN GARDEN OF
50 CORWELL LANE

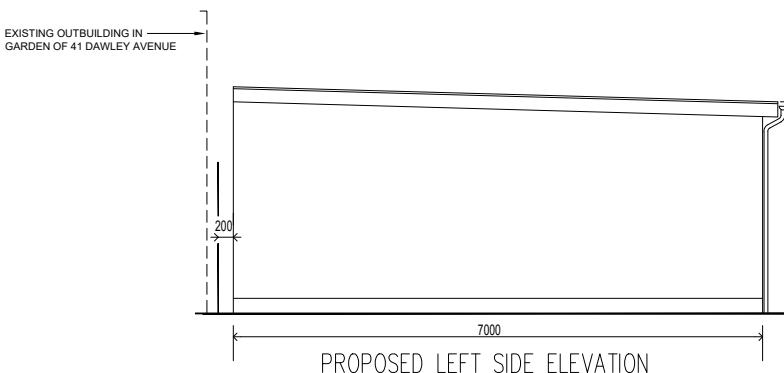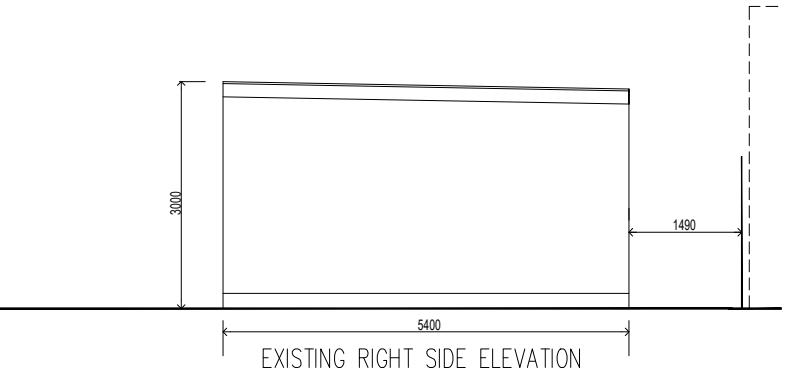


EXISTING OUTBUILDING IN GARDEN OF
41 DAWLEY AVENUE

EXISTING FENCE

EXISTING SHED IN GARDEN OF
50 CORWELL LANE

200

200

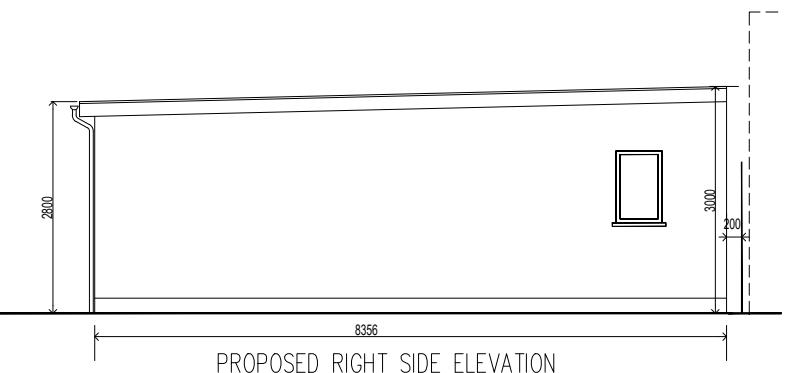

0.0 1.0 2.0 3.0 4.0 5.0
 metres
SCALE 1:50 @ A1

01	PLANNING ISSUE		A.S 01.11.2018
Rev.		Description	Chkd Date

Client Name:
AKC

Project Name:
52 CORWELL LANE, UXBRIDGE, UB8 3DE

Drawing Title:
**PROPOSED OUTBUILDING
EXISTING & PROPOSED ELEVATIONS**

Status:	PLANNING			
Date: JULY 2024	Scale: @A3	Drawn: A.S.	Checked: A.S.	Approved: A.S.
Project Number: 4891	Drawing Number: A-101		Revision: T	