
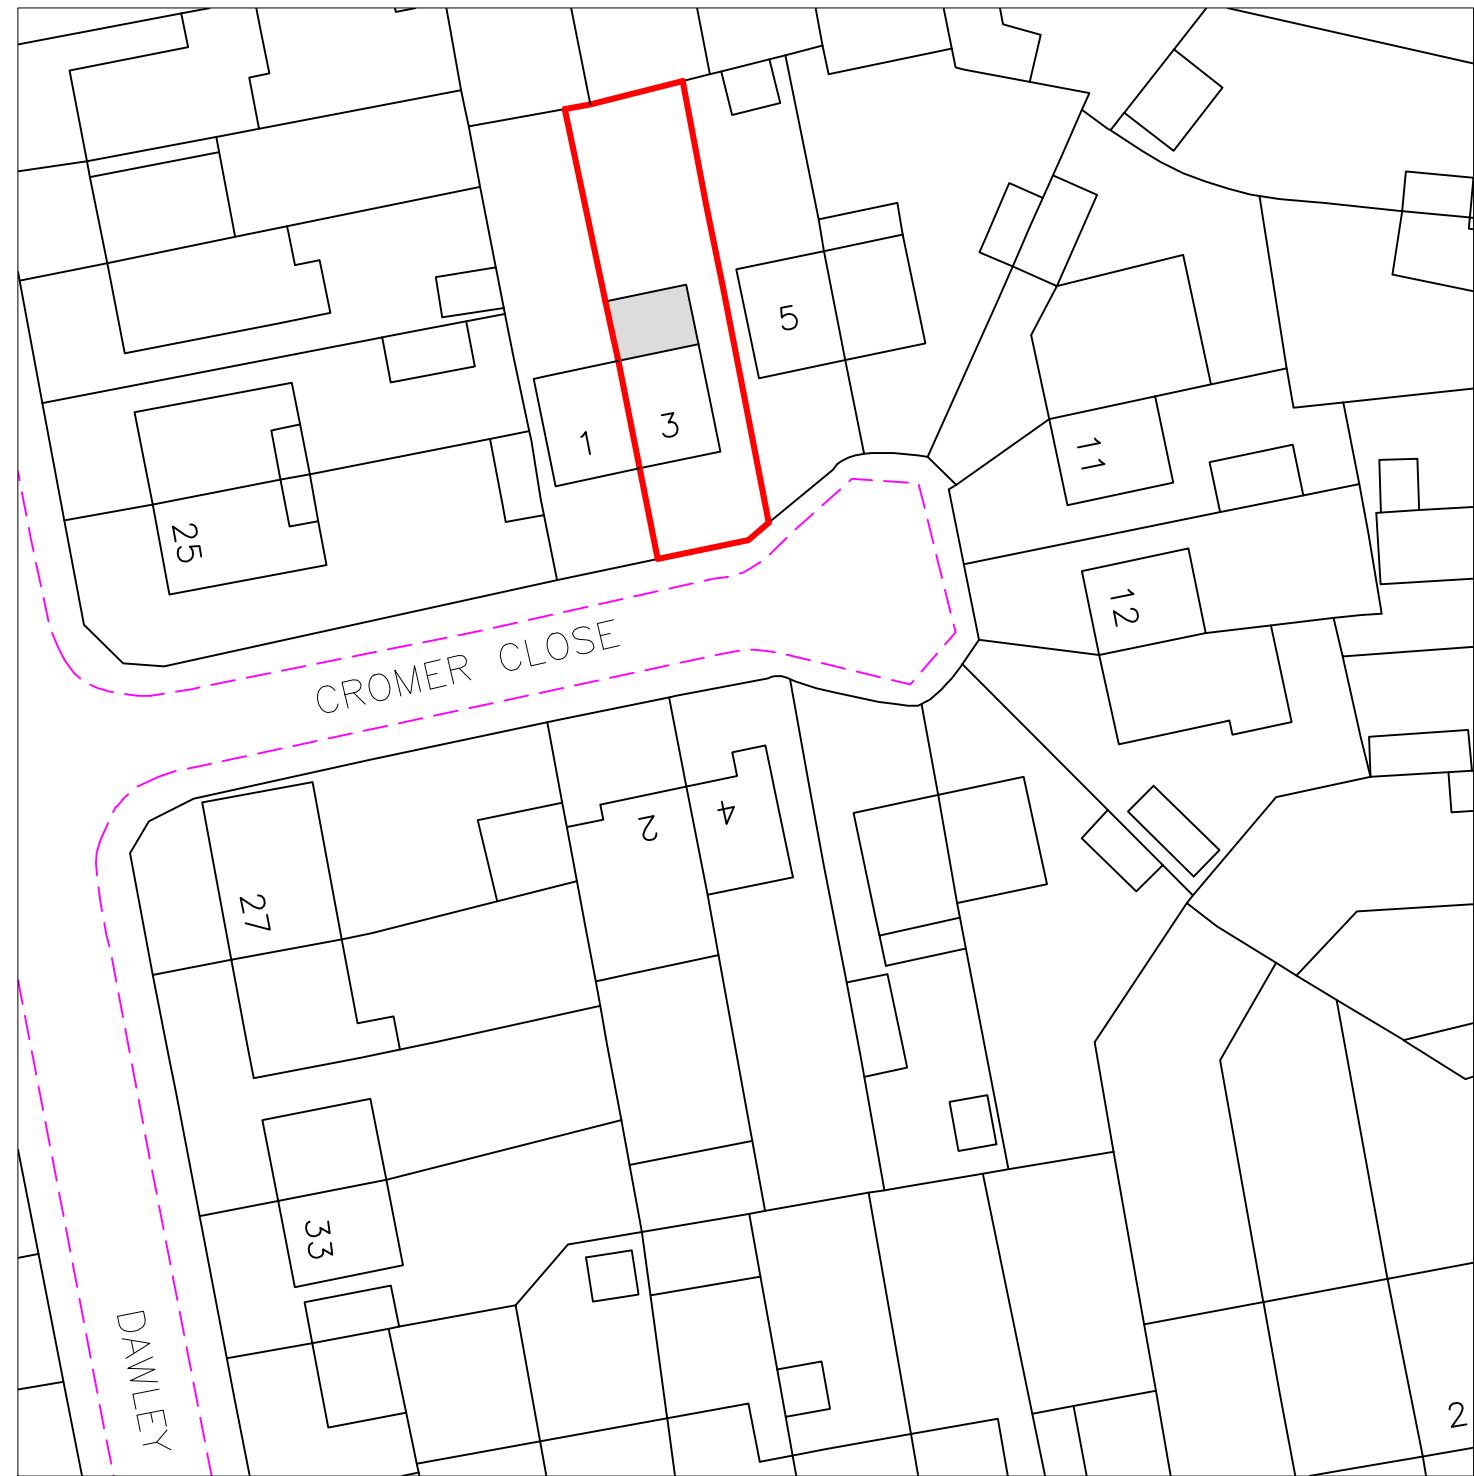


Location Plan

Scale 1:1250

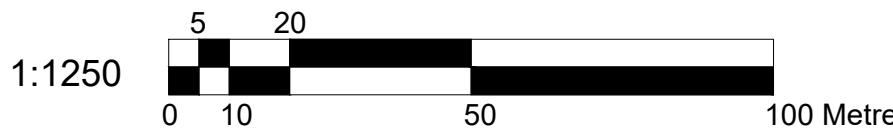


Block Plan

Scale 1:500




- proposed extension

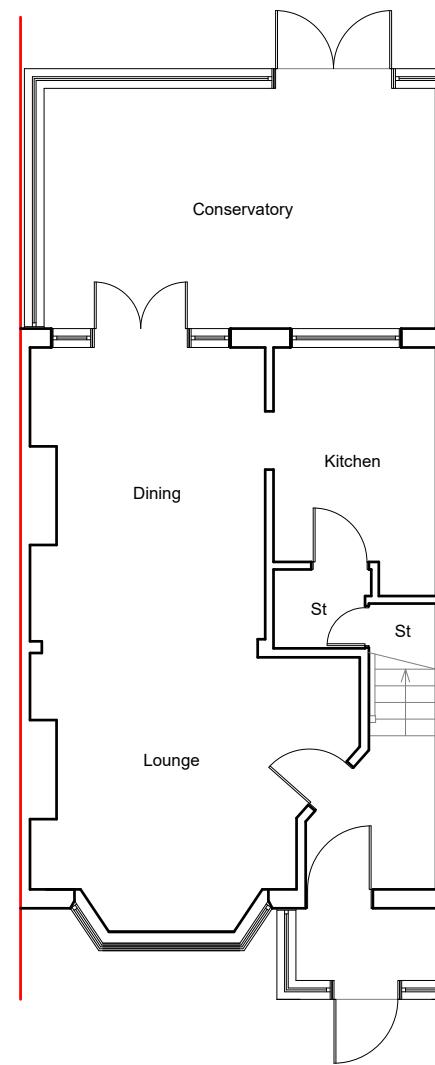


Existing Ground Floor Plan

Scale:1:100

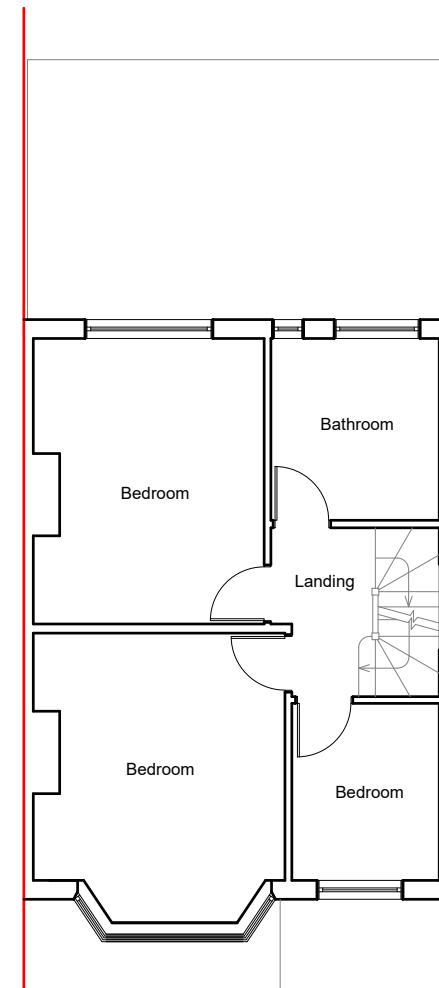


Existing First Floor Plan

Scale:1:100

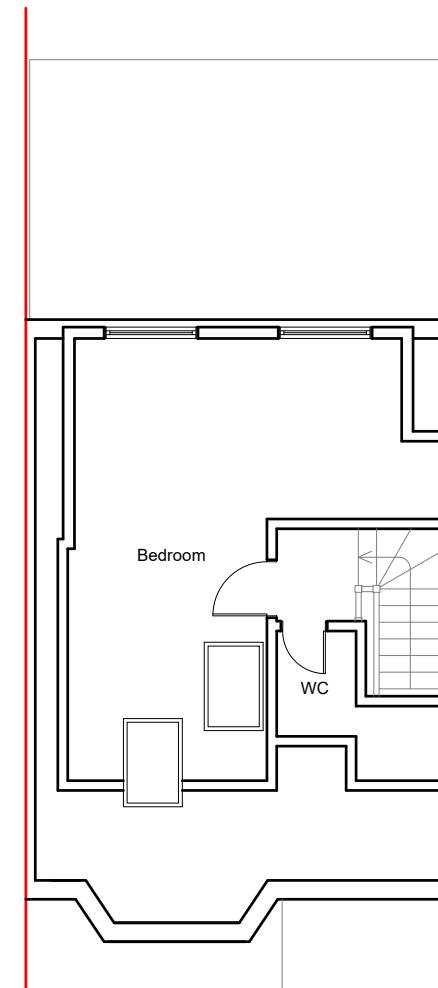

Existing Second Floor Plan

Scale:1:100

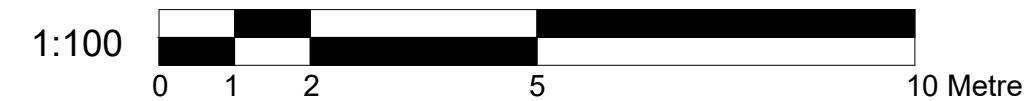




Existing Front Elevation
Scale:1:100



Existing Side Elevation
Scale:1:100




Existing Rear Elevation
Scale:1:100

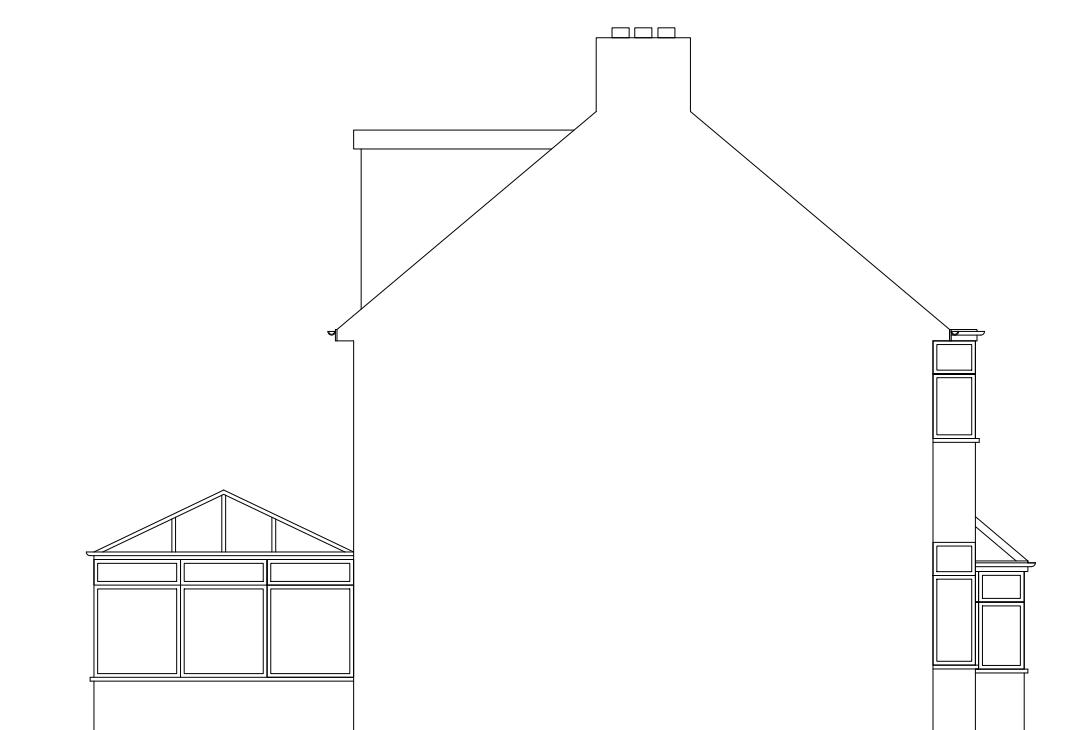

Existing Side Elevation
Scale:1:100

1:100  0 1 2 5 10 Metre

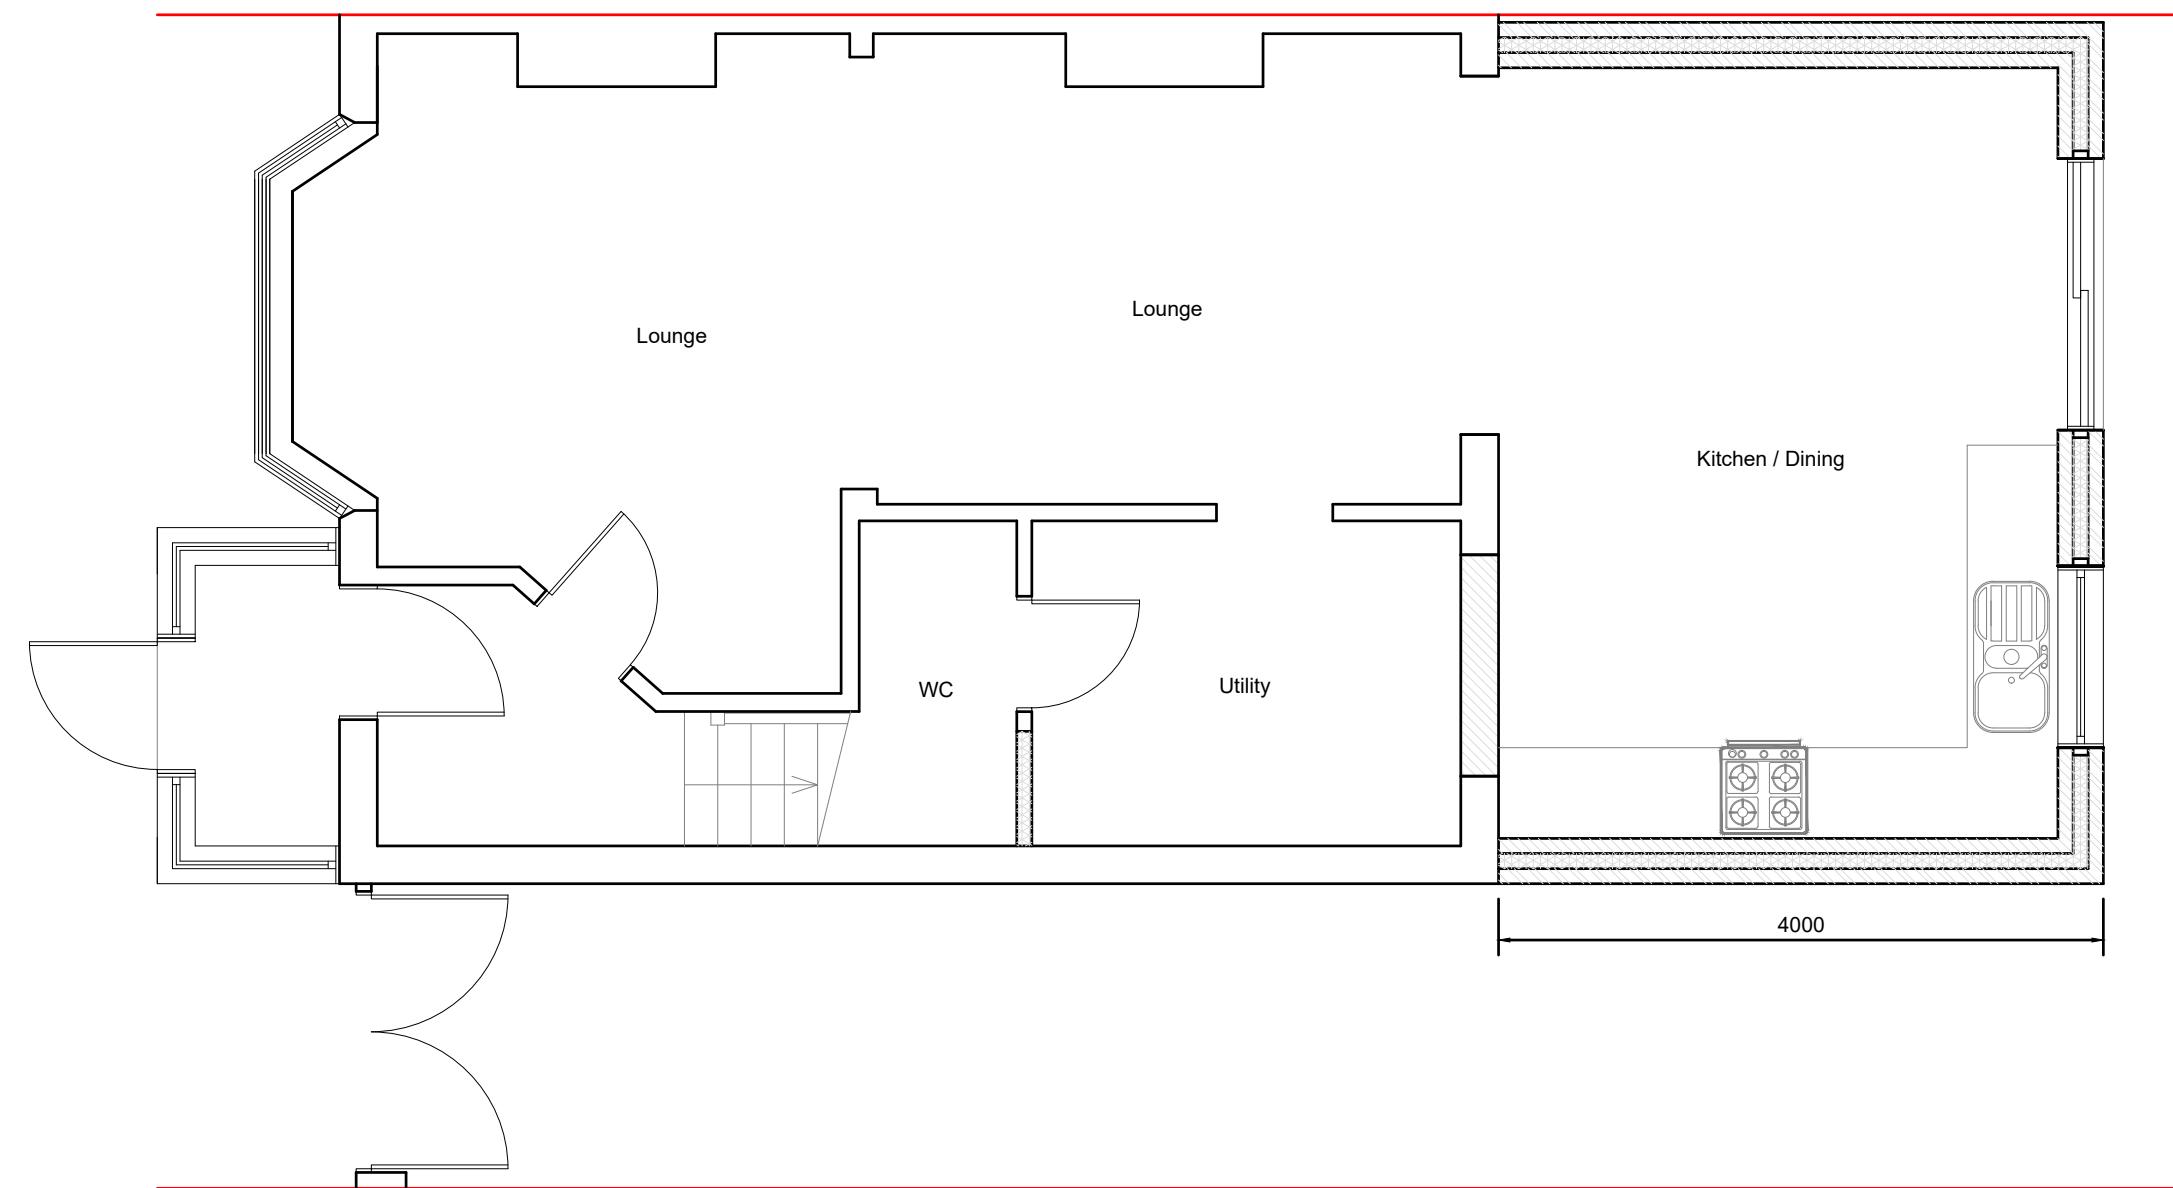


Proposed Ground Floor Plan

Scale: 1:50

1:50

0 1 2 5 10 Meter

 BANCIL Property Consultants LTD	Dimensions to be verified on site DO NOT SCALE FROM THIS DRAWING. Any areas indicated on this drawing are for guidance only. No responsibility is taken for their accuracy. This drawing is the property of BANCIL PROPERTY CONSULTANTS LTD Copyright is reserved by them and the drawing is issued on the condition that it is not copied, reproduced, retained or disclosed to any unauthorised person, either wholly or in part without the consent in writing of BANCIL PROPERTY CONSULTANTS LTD				Site Address: 3 Cromer Close Uxbridge Middlesex UB8 3DA	Client Detail: 3 Cromer Close Uxbridge Middlesex UB8 3DA	Title: Proposed Ground Floor Plan	Drawn By: NM Checked By: SM Date: 12/2025 Drawing No. PL1/SM/3517 - 03	Revisions:		
									Rev	Revision	Date
131 Heston Road, Hounslow, Middx, TW5 0RD	Tel: 020 8574 4546	Fax: 020 8574 4526	Scale:	1:50	Paper Size:	A3					

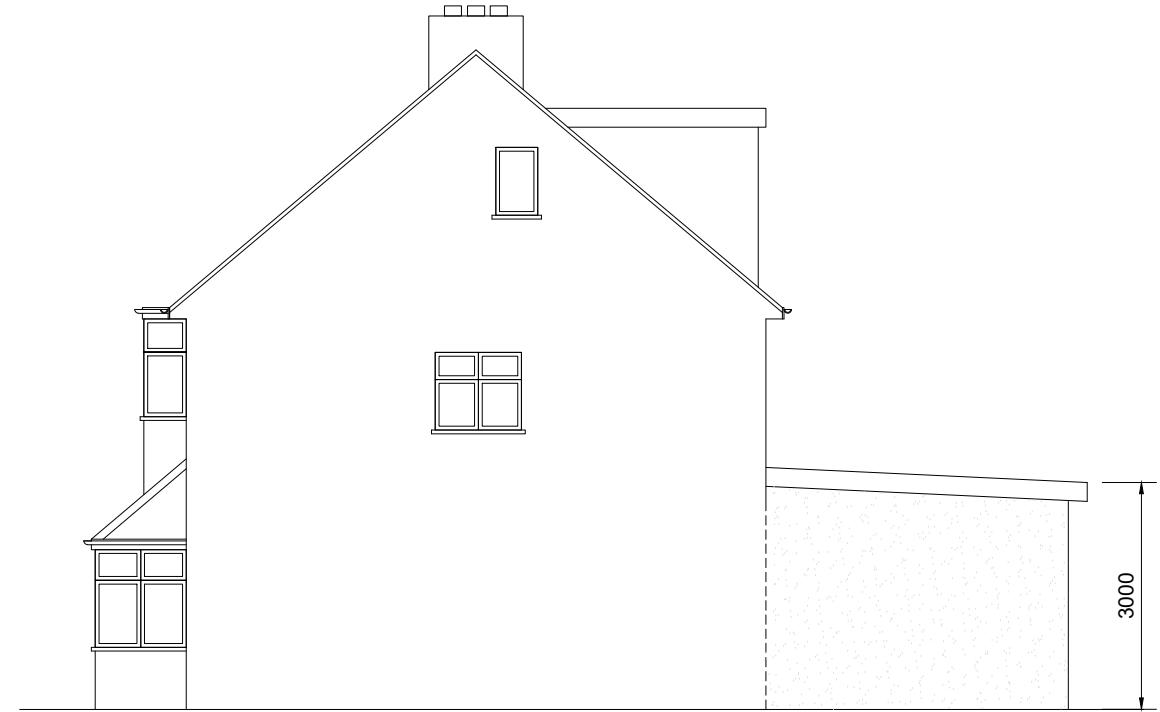

Proposed Side Elevation

Scale:1:100



Proposed Rear Elevation


Scale:1:100

Proposed Side Elevation

Scale:1:100




 <p>BANCIL Property Consultants LTD</p>	<p>Dimensions to be verified on site DO NOT SCALE FROM THIS DRAWING. Any areas indicated on this drawing are for guidance only. No responsibility is taken for their accuracy. This drawing is the property of BANCIL PROPERTY CONSULTANTS LTD Copyright is reserved by them and the drawing is issued on the condition that it is not copied, reproduced, retained or disclosed to any unauthorised person, either wholly or in part without the consent in writing of BANCIL PROPERTY CONSULTANTS LTD</p>				<p>Site Address: 3 Cromer Close Uxbridge Middlesex UB8 3DA</p> <p>Client Detail: 3 Cromer Close Uxbridge Middlesex UB8 3DA</p> <p>Title: Proposed Elevations</p>	<p>Drawn By: NM Checked By: SM Date: 12/2025 Drawing No. PL1/SM/3517 - 04</p>	<p>Revisions:</p> <table border="1"> <thead> <tr> <th>Rev</th><th>Revision</th><th>Date</th></tr> </thead> <tbody> <tr><td></td><td></td><td></td></tr> <tr><td></td><td></td><td></td></tr> <tr><td></td><td></td><td></td></tr> <tr><td></td><td></td><td></td></tr> <tr><td></td><td></td><td></td></tr> <tr><td></td><td></td><td></td></tr> </tbody> </table>				Rev	Revision	Date																		
Rev	Revision	Date																													
<p>131 Heston Road, Hounslow, Middx, TW5 0RD Tel: 020 8574 4546 Fax: 020 8574 4526</p>	Scale:	1:100	Paper Size:	A3																											

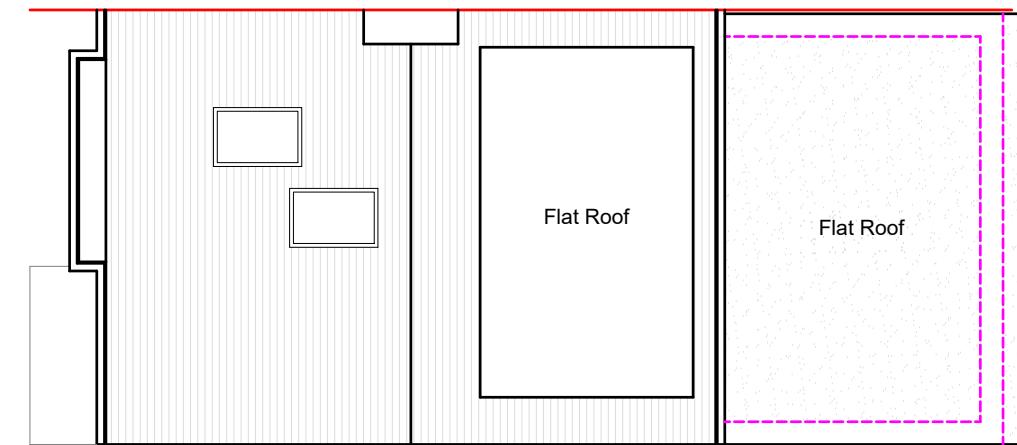

Proposed Roof Plan

Scale:1:100

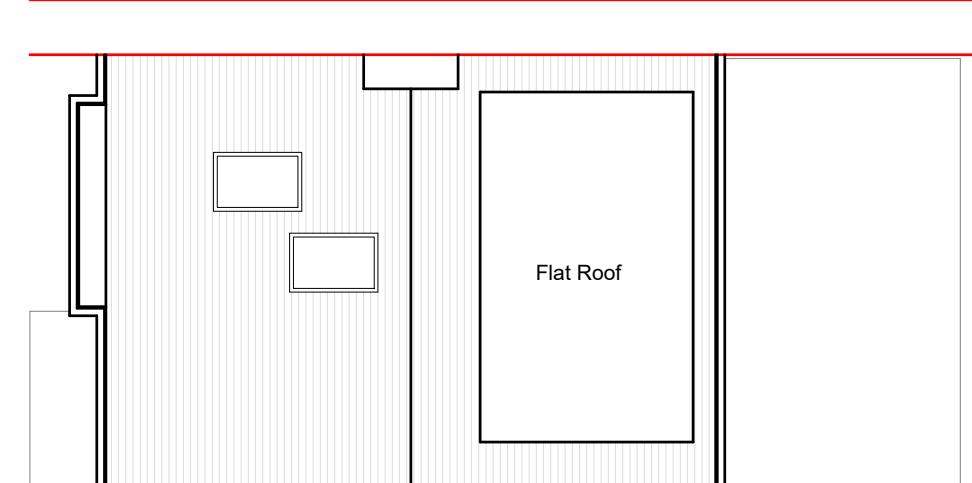

Existing Roof Plan

Scale:1:100

1:100  10 Metre

 BANCIL Property Consultants LTD	Dimensions to be verified on site DO NOT SCALE FROM THIS DRAWING. Any areas indicated on this drawing are for guidance only. No responsibility is taken for their accuracy. This drawing is the property of BANCIL PROPERTY CONSULTANTS LTD Copyright is reserved by them and the drawing is issued on the condition that it is not copied, reproduced, retained or disclosed to any unauthorised person, either wholly or in part without the consent in writing of BANCIL PROPERTY CONSULTANTS LTD				Drawn By: NM Checked By: SM Date: 12/2025 Drawing No. PL1/SM/3517 - 05	Revisions: Rev Revision Date			
	Site Address:	Client Detail:	Title:			Scale: 1:100	Paper Size: A3		
	3 Cromer Close Uxbridge Middlesex UB8 3DA	3 Cromer Close Uxbridge Middlesex UB8 3DA	Existing Roof Plan						
			Proposed Roof Plan						
			Scale:	1:100					
	131 Heston Road, Hounslow, Middx, TW5 0RD	Tel: 020 8574 4546	Fax: 020 8574 4526						