


All work to comply with
current building regulations
and codes of practice

Do not scale from drawings
all dimensions to be checked
on site before the start of
any work


All Proposed External Materials to Match
Existing External Materials

Any Proposed Windows to Flank wall to be
Obscure Glazed and Non-Opening below
1.7m from FFL

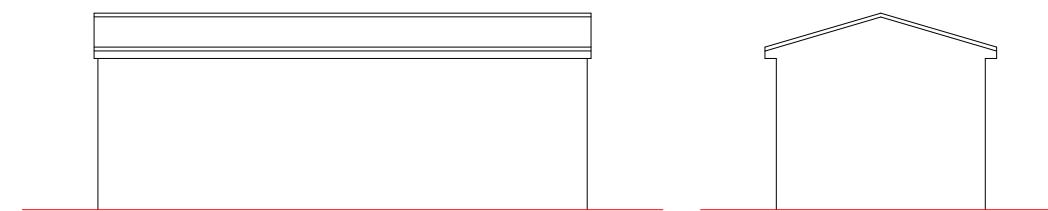


Existing Side Elevation
Scale 1:100


Existing Rear Elevation
Scale 1:100

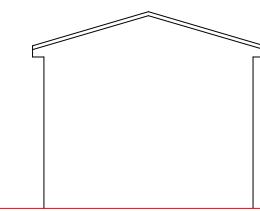

Existing Front Elevation
Scale 1:100


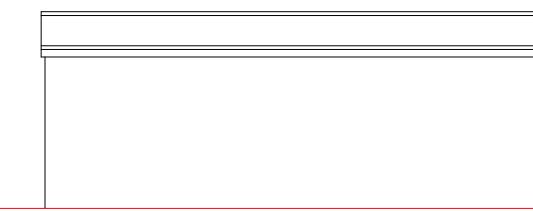


Existing Side Elevation
Scale 1:100

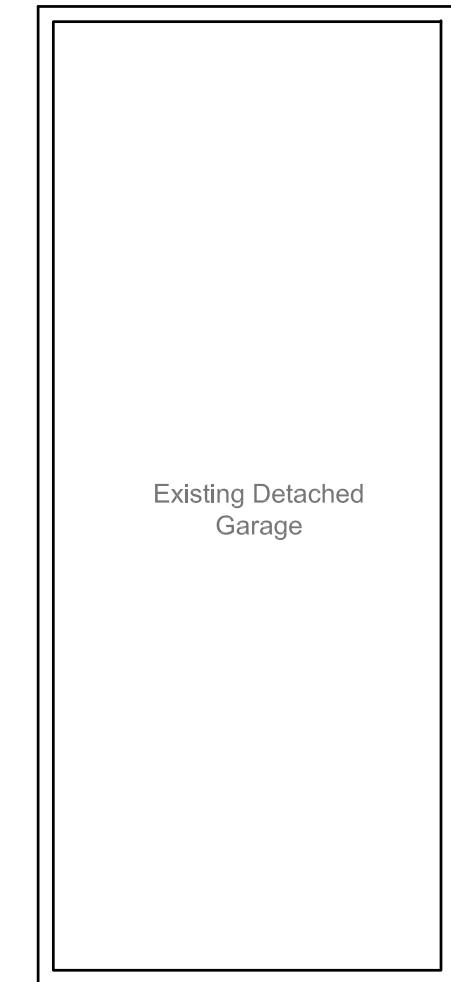

Existing Detached
Garage

Amenity

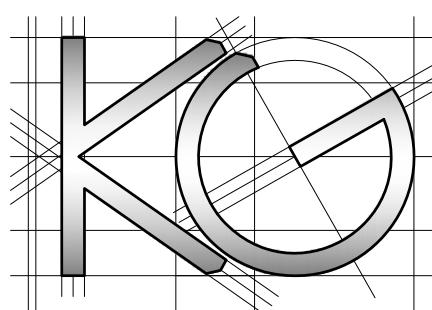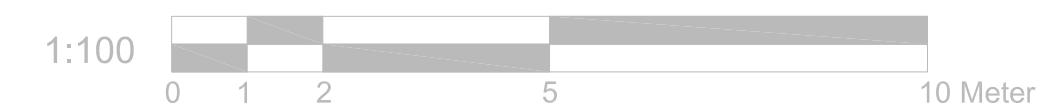

Site Address:

211 Pield Heath Road
Uxbridge
UB8 3NS

Drawing Content:

Existing Ground Floor Plan
Existing Elevations

1

Drawings No:

211pieldheathroad/2025/01

Drawings Scale:

1:50/100

3

Date Drawn:

27th October 2025

4

Drawn By:

KG

5

Planning Issue

7

Revision:

8

2


6

All work to comply with
current building regulations
and codes of practice


Do not scale from drawings
all dimensions to be checked
on site before the start of
any work

All Proposed External Materials to Match
Existing External Materials

Any Proposed Windows to Flank wall to be
Obscure Glazed and Non-Opening below
1.7m from FFL

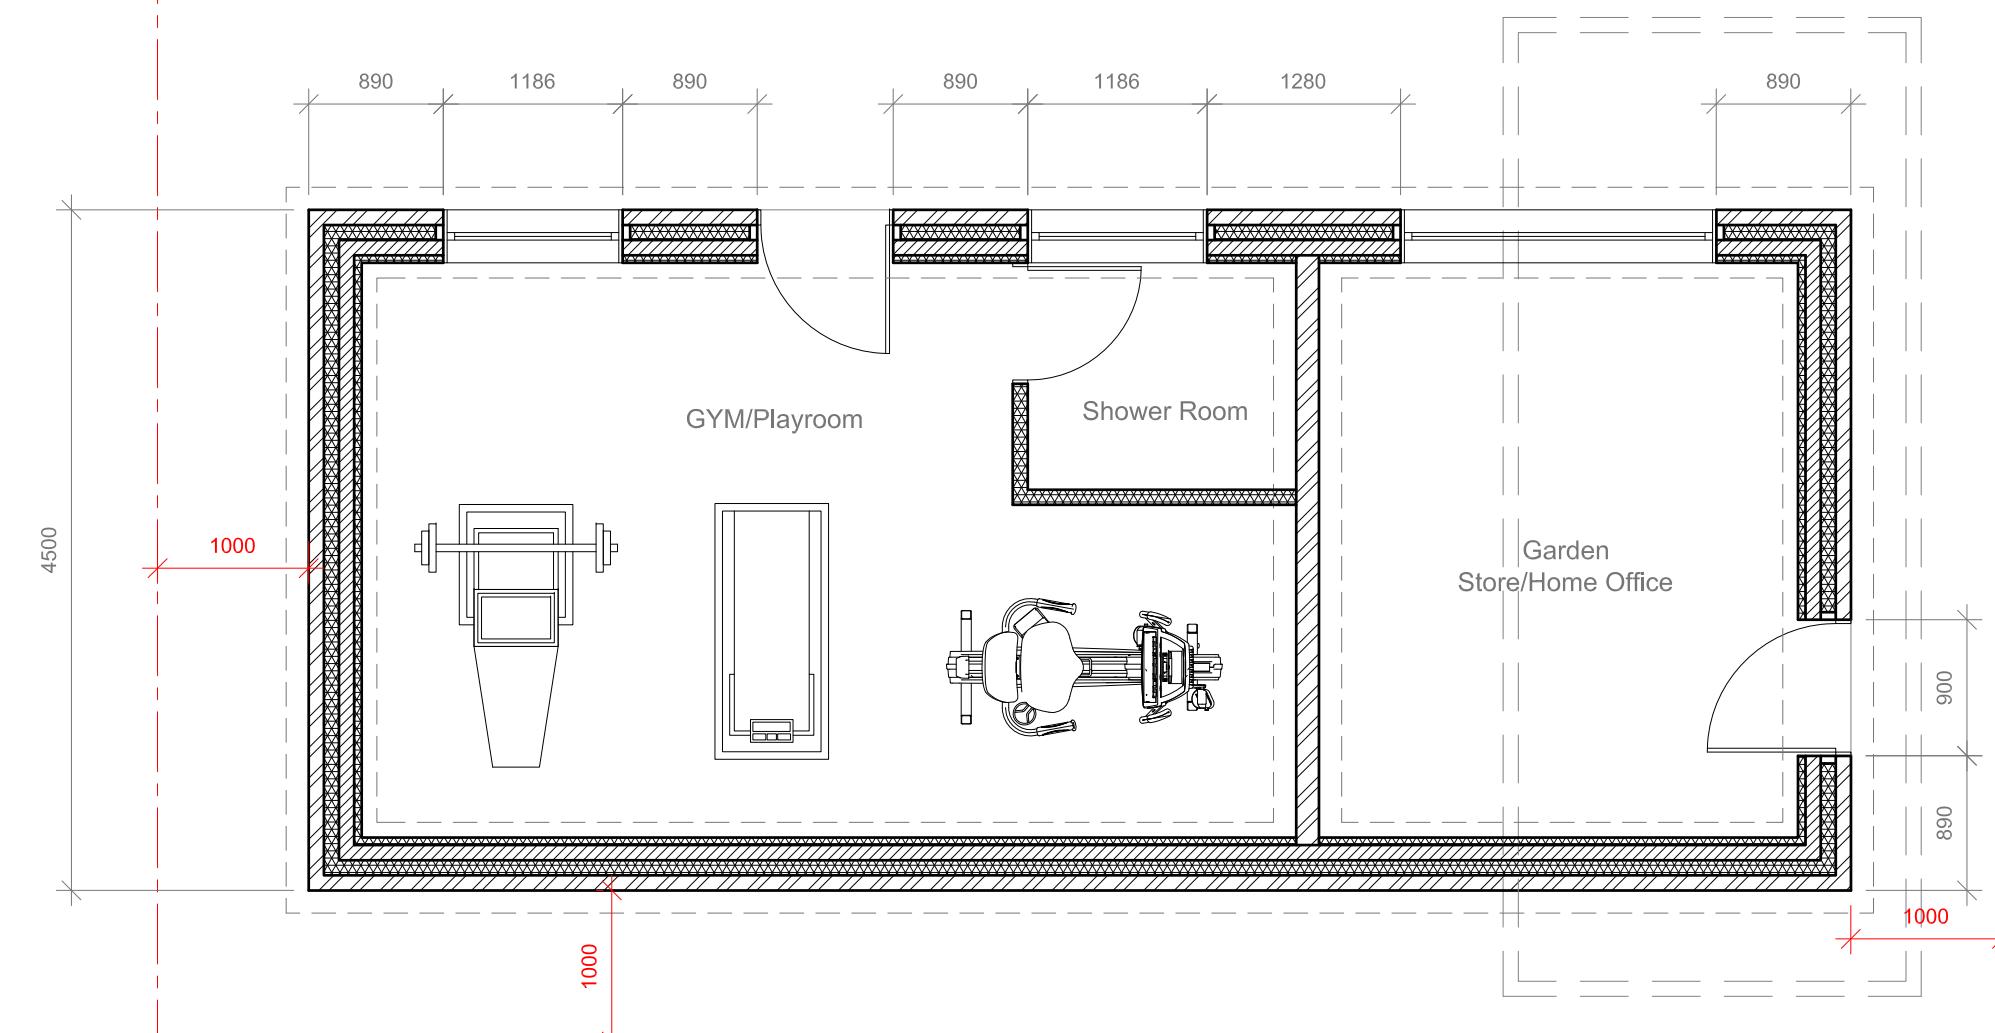

1:50
0 1 2 5 10 Meter

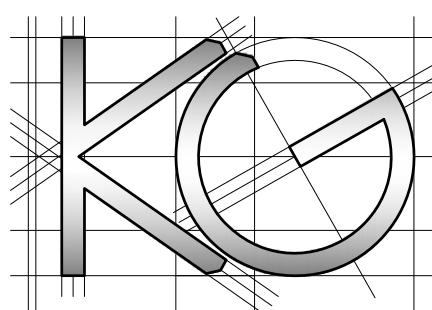

Site Address:

211 Pield Heath Road
Uxbridge
UB8 3NS

Drawing Content:

Proposed Ground Floor Plan

1

Drawings No:

211pieldheathroad/2025/02

Drawings Scale:

1:50

2

Date Drawn:

27th October 2025

Drawn By:

KG

3

4

5

6

Planning Issue

7

8


All work to comply with
current building regulations
and codes of practice

Do not scale from drawings
all dimensions to be checked
on site before the start of
any work


All Proposed External Materials to Match
Existing External Materials

Any Proposed Windows to Flank wall to be
Obscure Glazed and Non-Opening below
1.7m from FFL


1:50

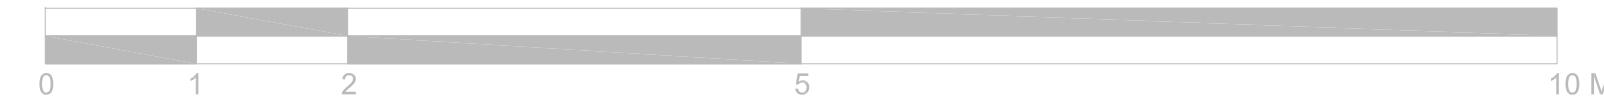


10 Meter

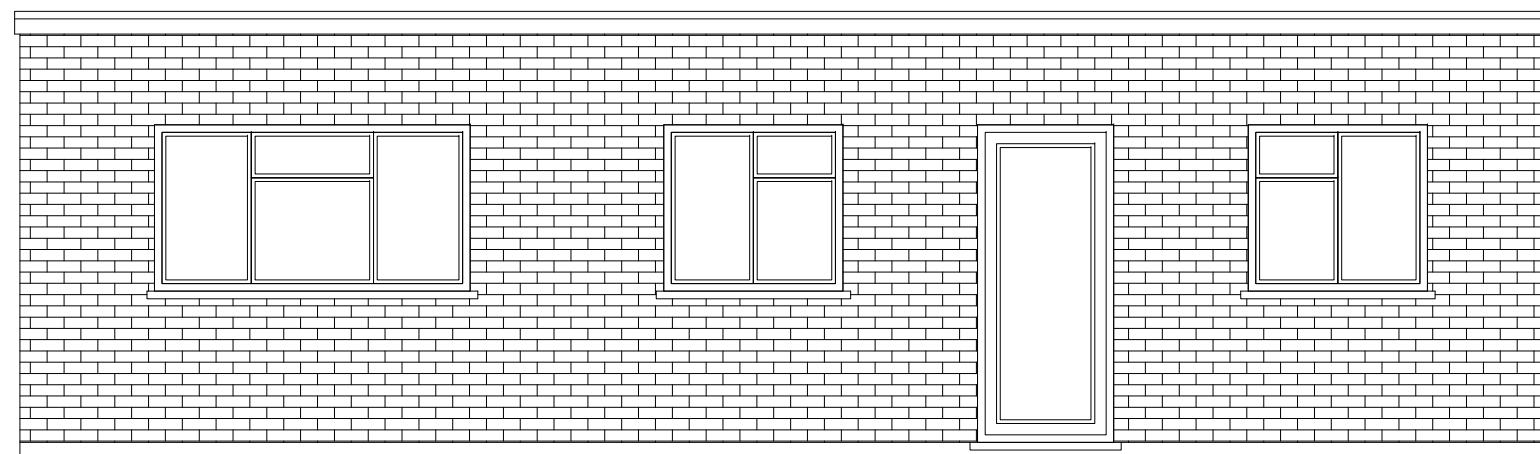


Proposed Front Elevation
Scale 1:50

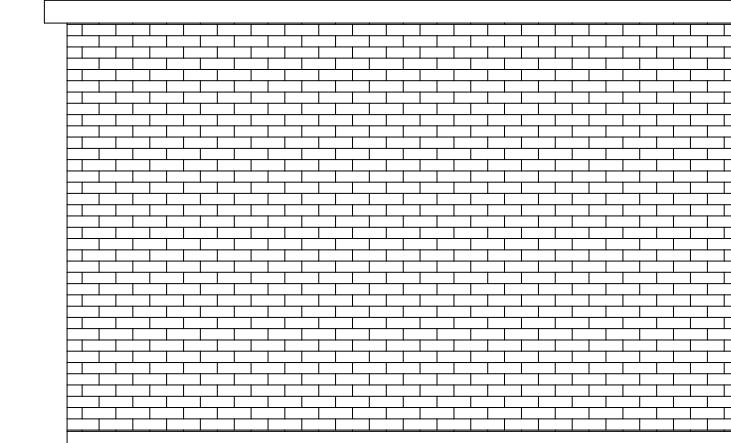


Proposed Side Elevation
Scale 1:50

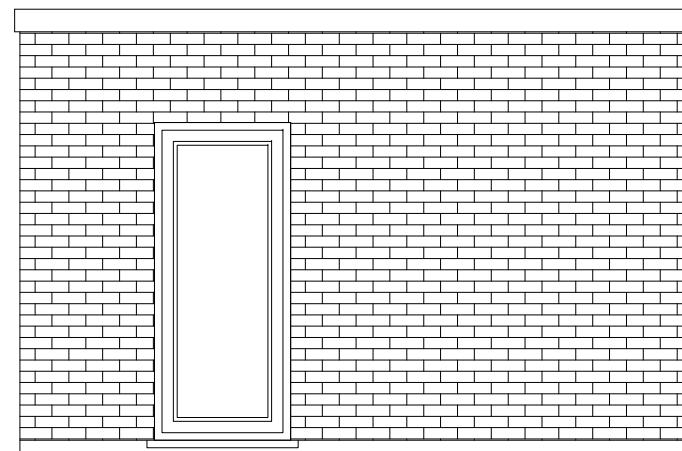

Proposed Side Elevation
Scale 1:50

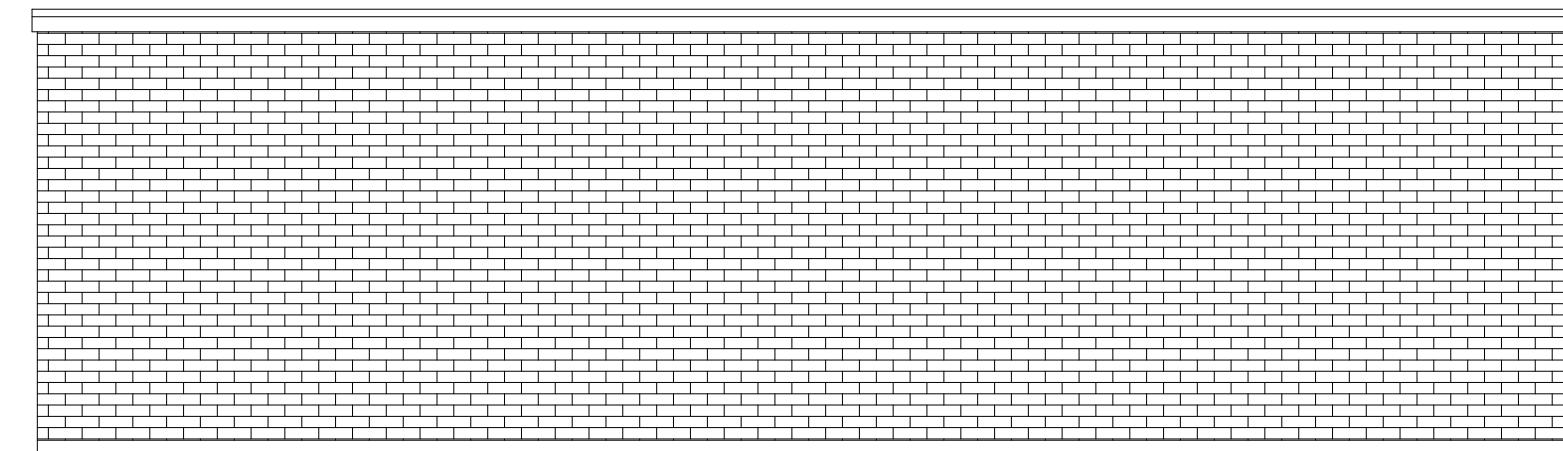

Proposed Side Elevation
Scale 1:50

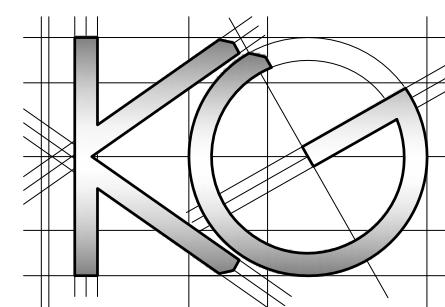

Site Address:

211 Pield Heath Road
Uxbridge
UB8 3NS

Drawing Content:

Proposed Elevations

Drawings No:

211pieldheathroad/2025/03

Drawings Scale:

1:50

Date Drawn:

27th October 2025

Drawn By:

KG

Planning Issue

7

Revision:

8

1

2

3

4

5

6

7

8

All work to comply with
current building regulations
and codes of practice


Do not scale from drawings
all dimensions to be checked
on site before the start of
any work

All Proposed External Materials to Match
Existing External Materials



Any Proposed Windows to Flank wall to be
Obscure Glazed and Non-Opening below
1.7m from FFL



Location Plan Scale 1:1250

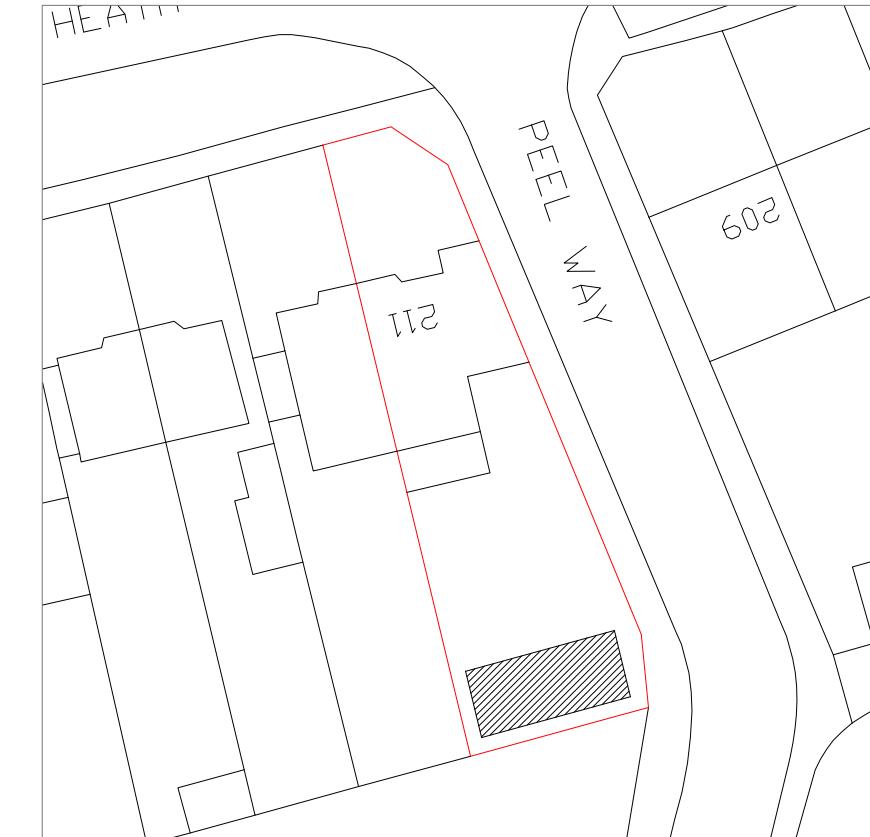

Block Plan Scale 1:500

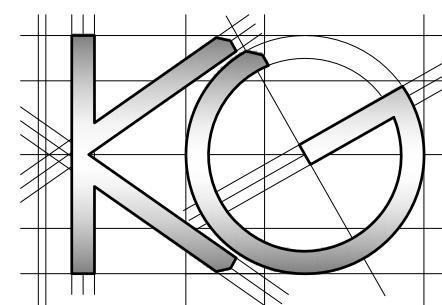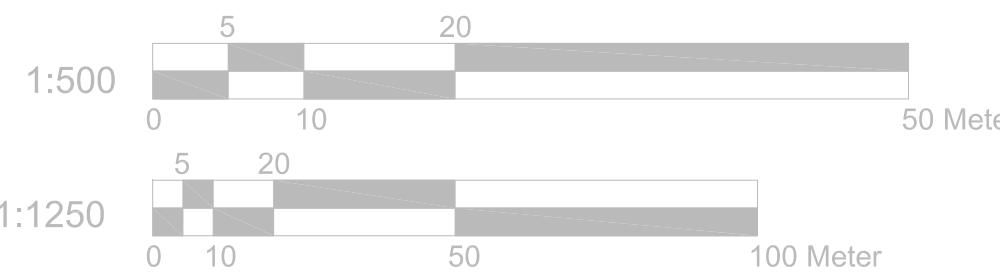

Site Address:
211 Pield Heath Road
Uxbridge
UB8 3NS

Drawing Content:
Location Plan
Block Plan

1

Drawings No:
211pieldheathroad/2025/04
3

Drawings Scale:
1:1250/500
2

Date Drawn:
27th October 2025
5

Drawn By:
KG
4

Planning Issue
7

Revision:
8
6