



7 WOODRIDGE WAY, NORTHWOOD.

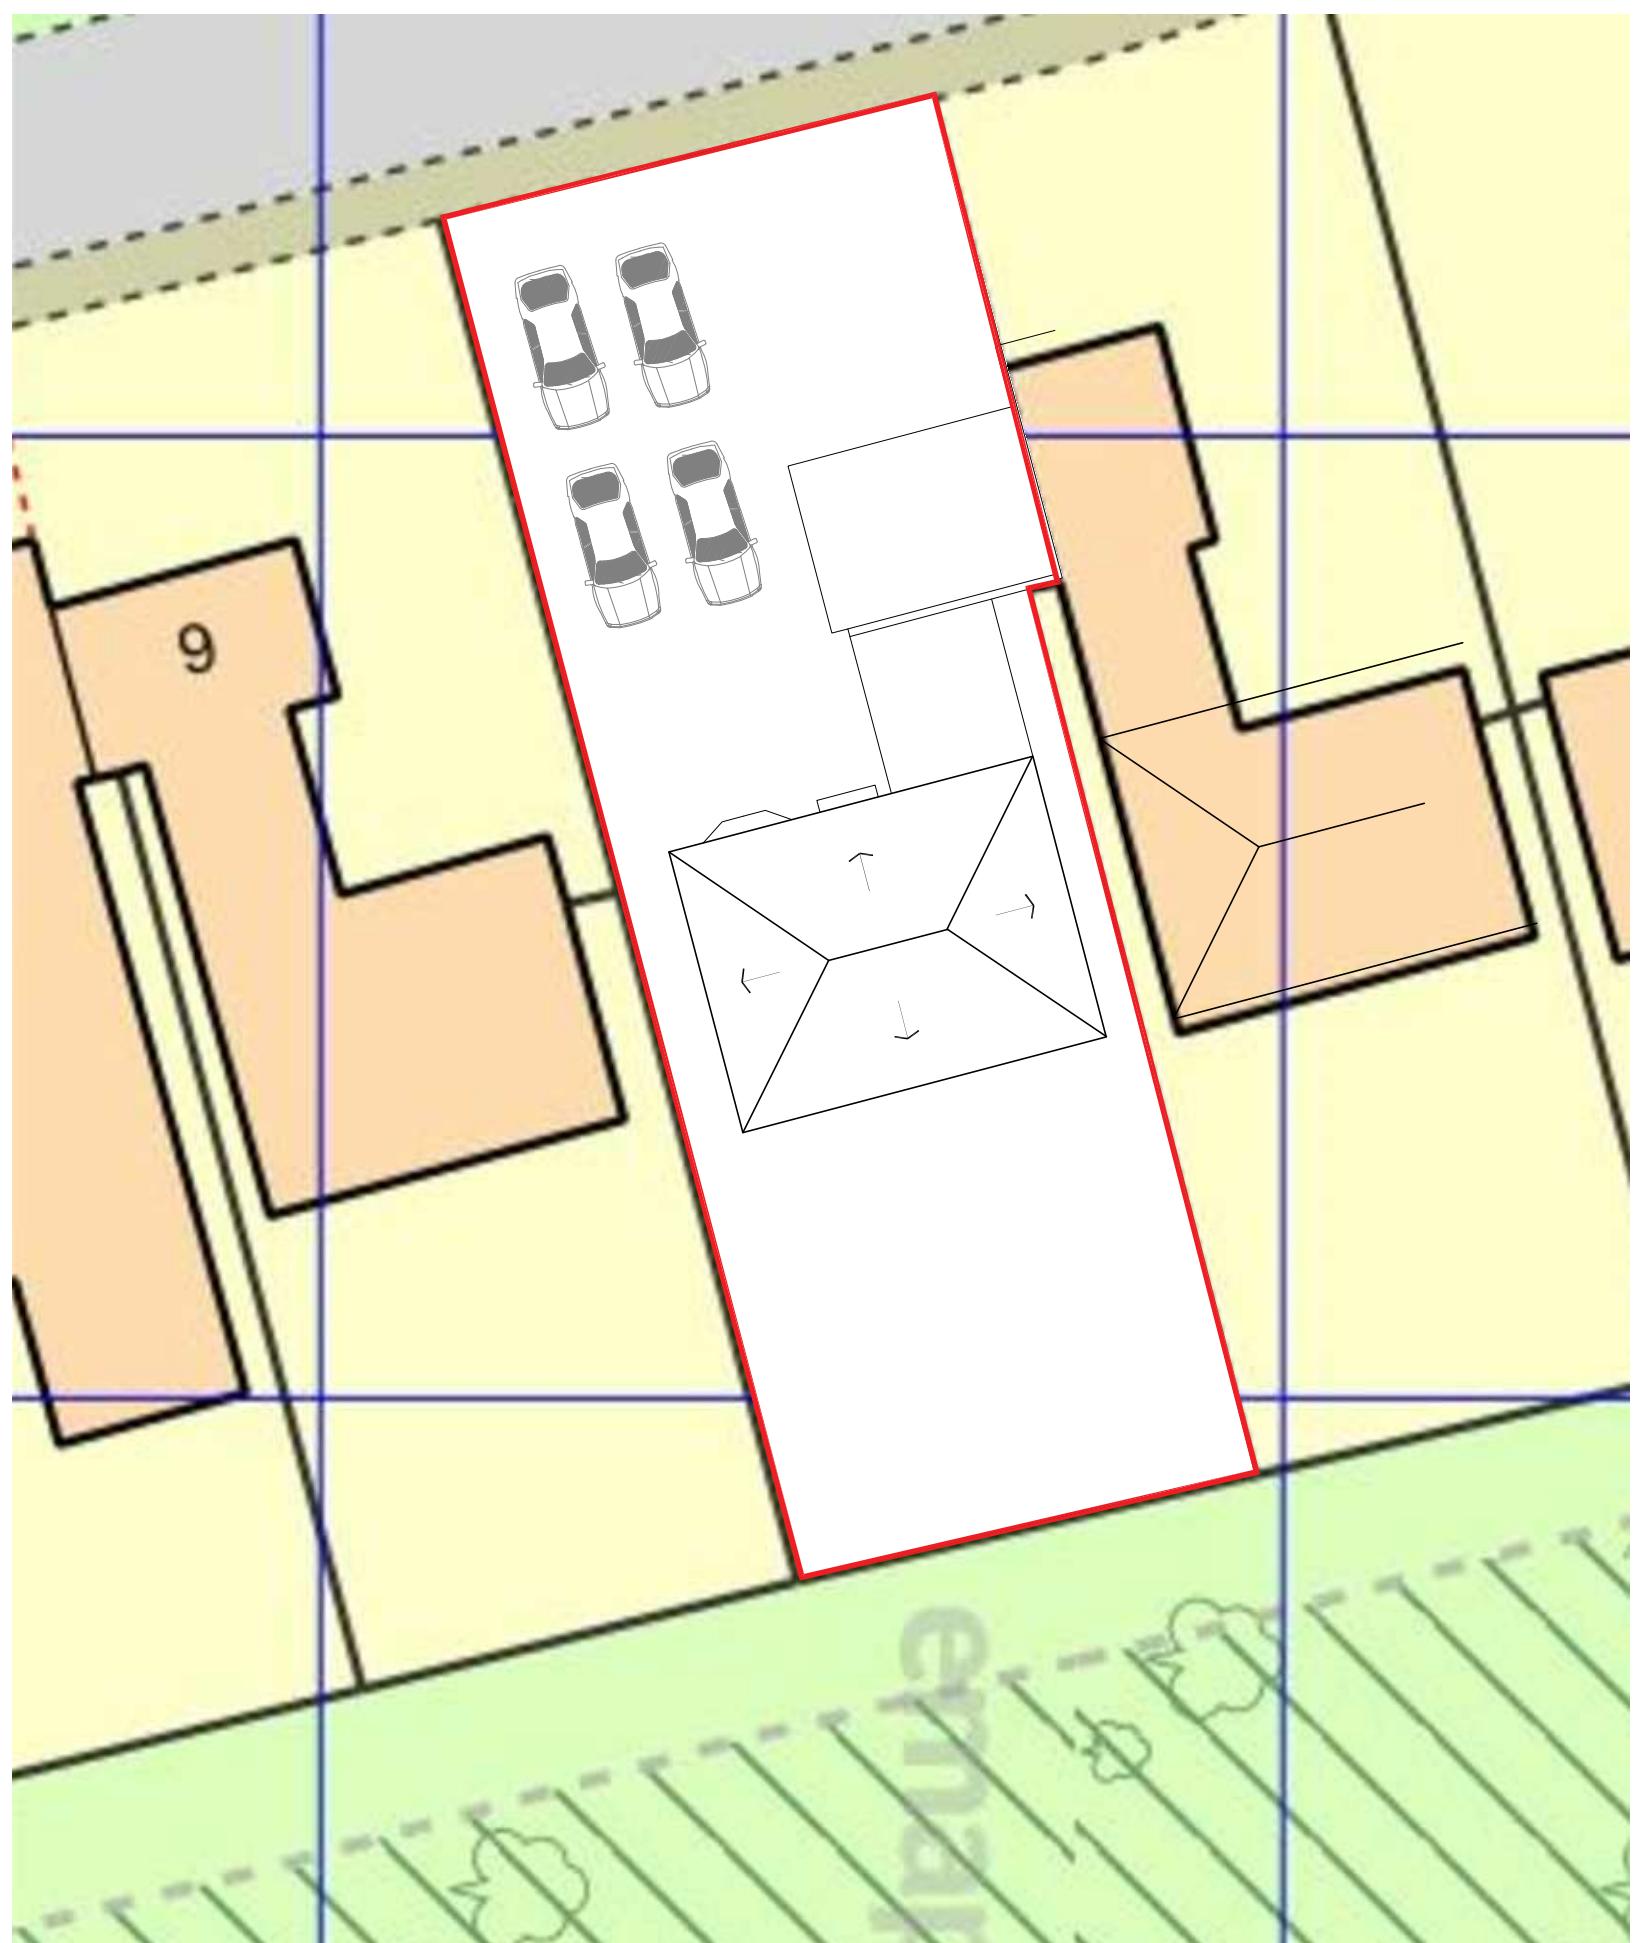

EXISTING SITE PLAN
scale 1:200

0
5
10
20
Metres at scale 1:200

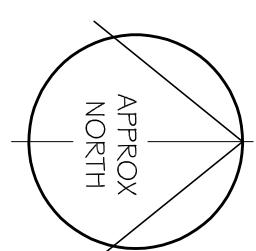

It is the responsibility of the client to advise of matters relating to land title, restrictive covenants, wayleaves or positions of public drains in relation to the site. Site boundaries are taken as visible fence lines unless advertised otherwise.

Drawings may be scaled for planning purposes only.

All existing and proposal drawings are based on measured surveys. Site drawings are based on ordnance survey plans. Halford Jones Architecture cannot guarantee the accuracy of drawings that have been imported from other agencies, e.g. Ordnance Survey.



PRELIMINARY ~ EXISTING SITE PLAN

Client Address:		Project Address:	
- 7 Woodridge Way Northwood Middlesex HA6 2BE			
Project No:	230503	Drawn By:	<input checked="" type="checkbox"/>
Drawing No:	A02	Revision:	/
Date:	10.07.23	Scale:	1:200
Drawing Title:	Existing Site Plan	Issue Type:	PRELIMINARY
Checked By:	<input type="checkbox"/>	Registered Office:	Halford Jones Architecture Ltd, 34a Park Lane, London, L01 0BZ
Email:	office@halfordjones.com	Phone:	01895 800002
NO DIMENSIONS ARE TO BE SCALED FROM THIS DRAWING. ALL DIMENSIONS ON THE DRAWING ARE TO BE REFERENCED AND CLARIFIED TO COMMERCIAL DRAWINGS ON SITE. IF IN DOUBT - ASK THE COMMERCIAL DRAWINGS.			
THIS DRAWING IS COPYRIGHT.			