



# 7 WOODRIDGE WAY, NORTHWOOD.

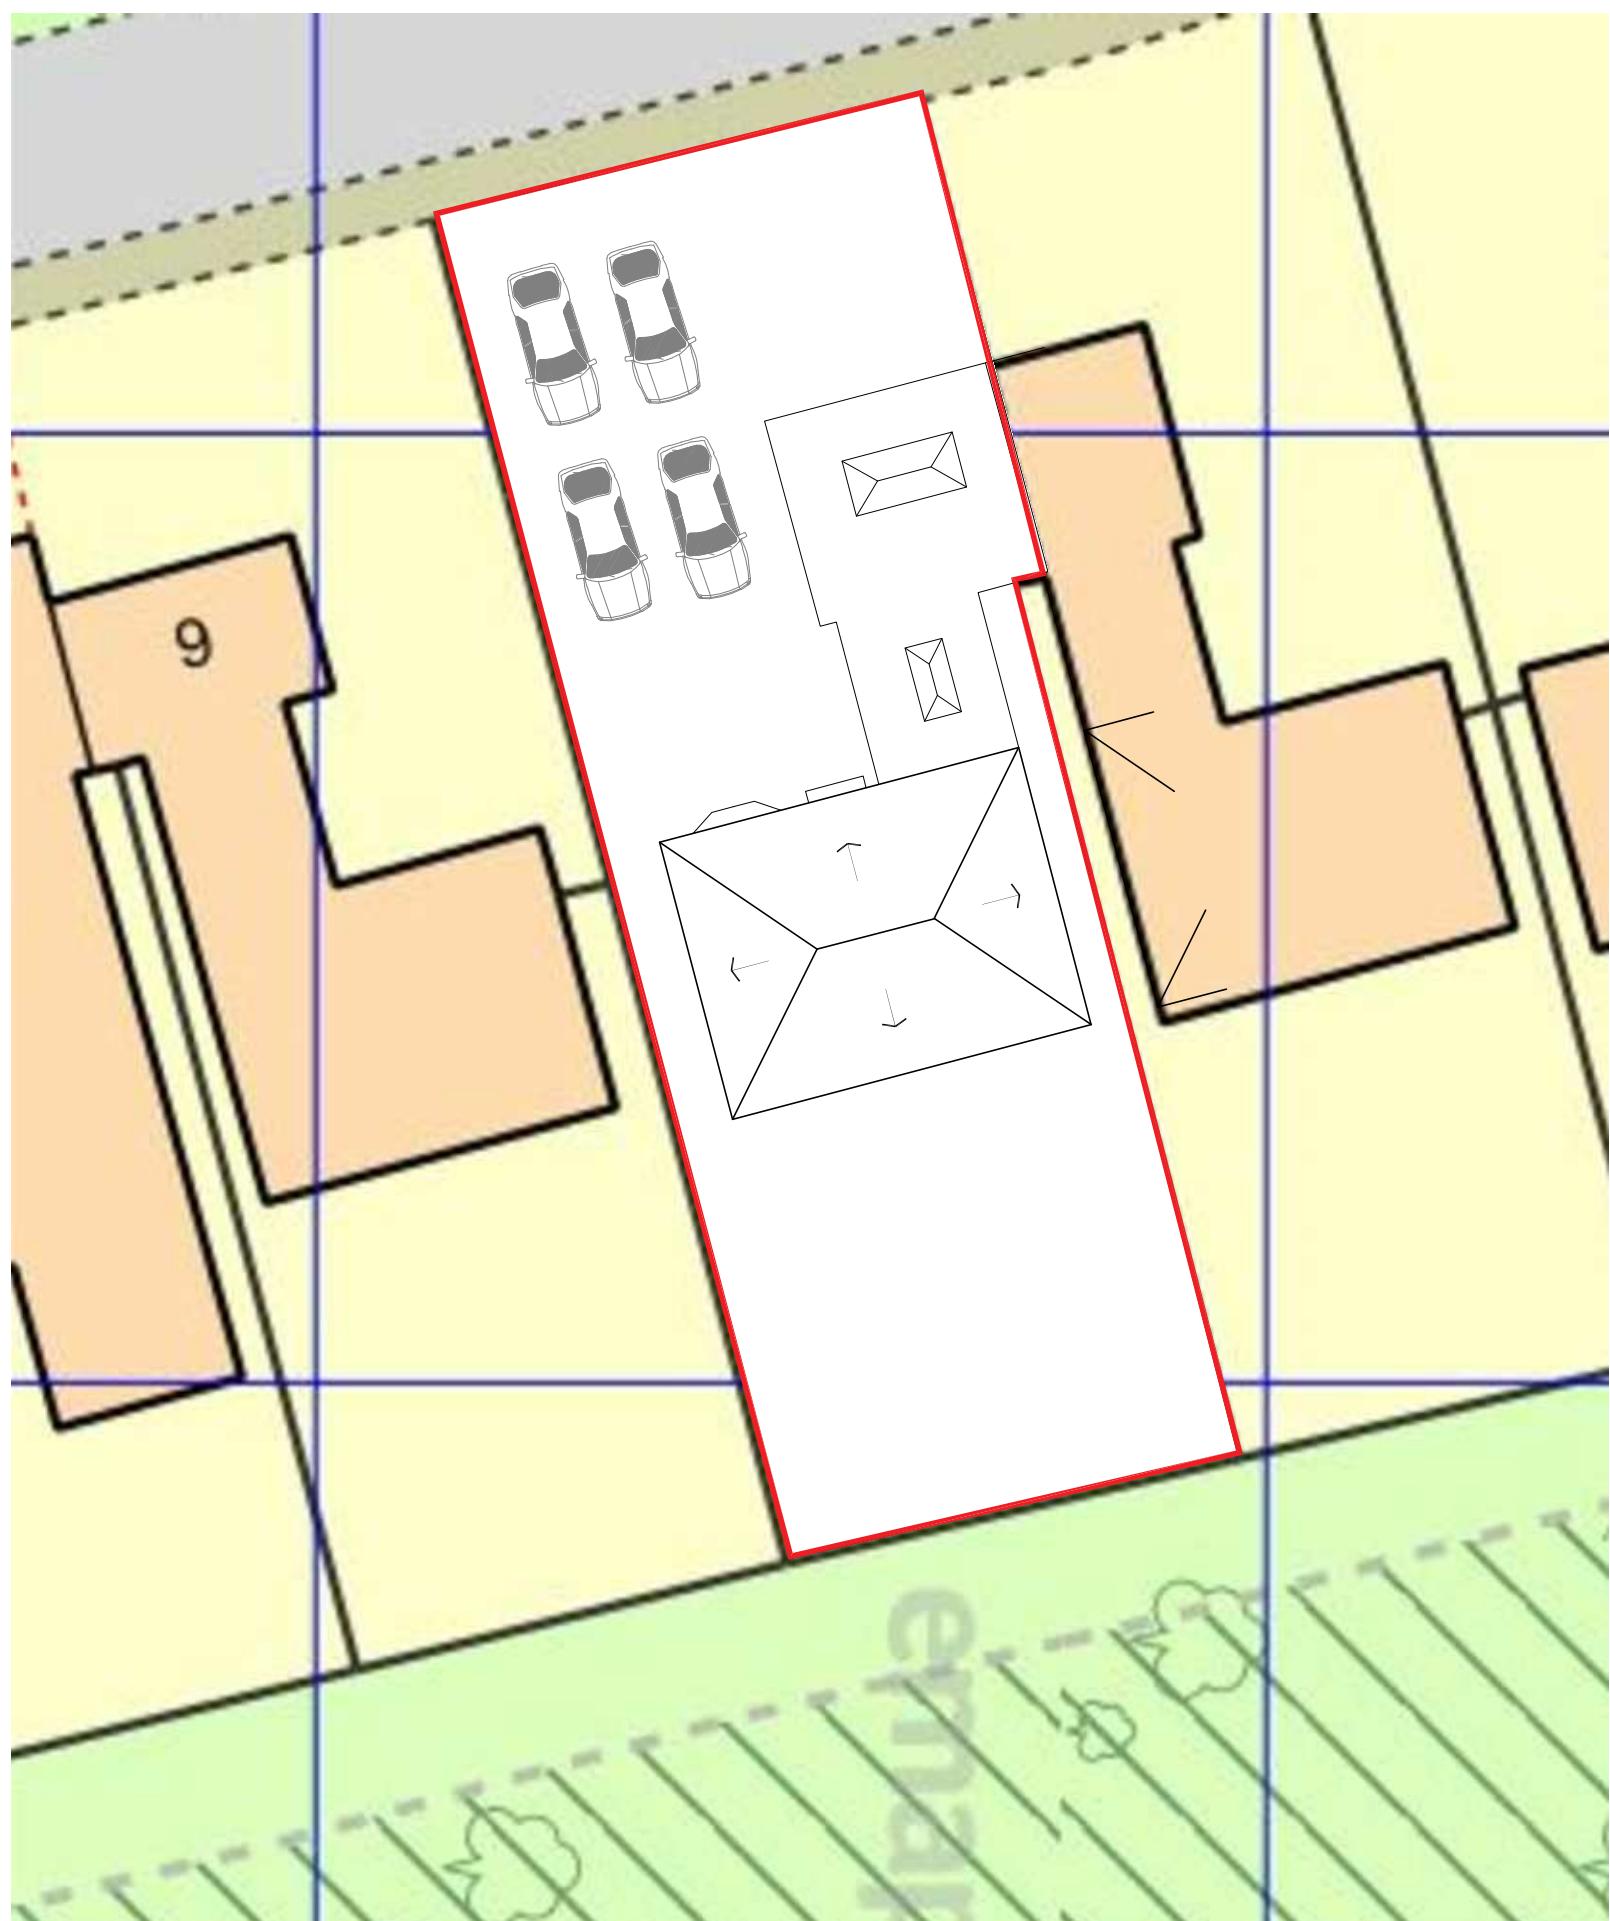

PROPOSED SITE PLAN  
scale 1:200

0  
5  
10  
20  
Metres at scale 1:200

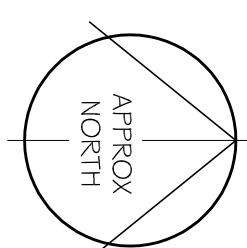

CHARTERED PRACTICE  


It is the responsibility of the client to advise of matters relating to land title, restrictive covenants, wayleaves or positions of public drains in relation to the site. Site boundaries are taken as visible fence lines unless advertised otherwise.  
Drawings may be sealed for planning purposes only.  
All existing and proposal drawings are based on measured surveys. Site drawings are based on ordinance survey plans. Halford Jones Architecture cannot guarantee the accuracy of drawings that have been imported from other agencies, e.g. Ordnance Survey.

PRELIMINARY ~ PROPOSED SITE PLAN

Client Address:	Project Address:
	7 Woodridge Way Northwood Middlesex HA6 2SE
Project No:	2395/3
Drawing No:	A003
Date:	10/07/23
Drawing Title:	PROPOSED SITE PLAN
Issue Type:	PRELIMINARY
Checked By:	<input checked="" type="checkbox"/>
Revised:	/
Scale:	1:200

Registered Office: Halford Jones Architecture Ltd, 2nd Floor, Hill Drive, Aylesbury, Buckinghamshire, HP2 0RS.  
Tel: 01296 283278 Email: office@halfordjones.com Web: www.halfordjones.com  
NO DIMENSIONS ARE TO BE SCALED FROM THIS DRAWING. ALL DISCREPANCIES WITH THE DRAWING ARE TO BE REPORTED AND CLARIFIED PRIOR TO COMMENCING WORKS ON SITE. IF IN