




Proposed Front Elevation

Scale 1:100

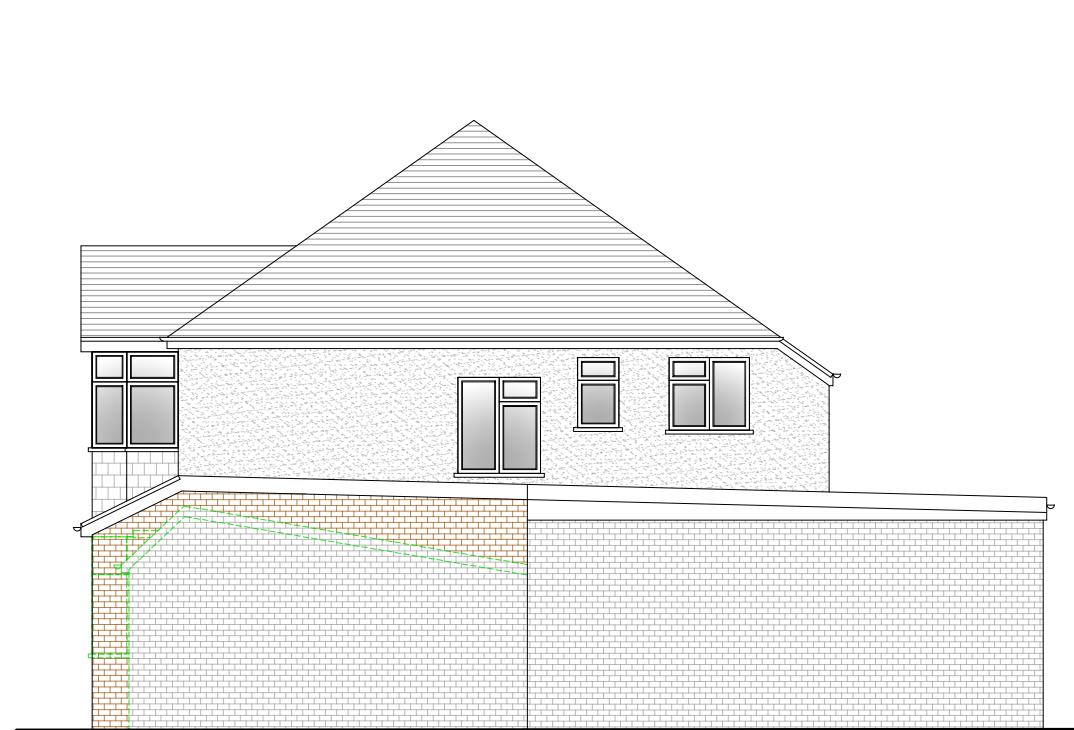


Proposed Side Elevation

Scale 1:100




Proposed Rear Elevation

Scale 1:100

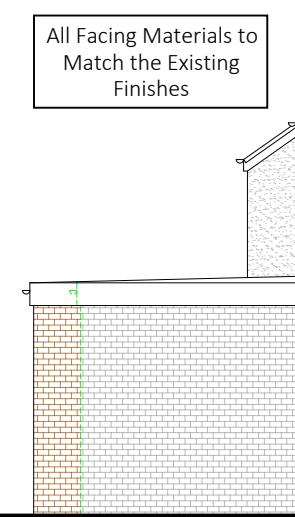

Proposed Side Elevation

Scale 1:100

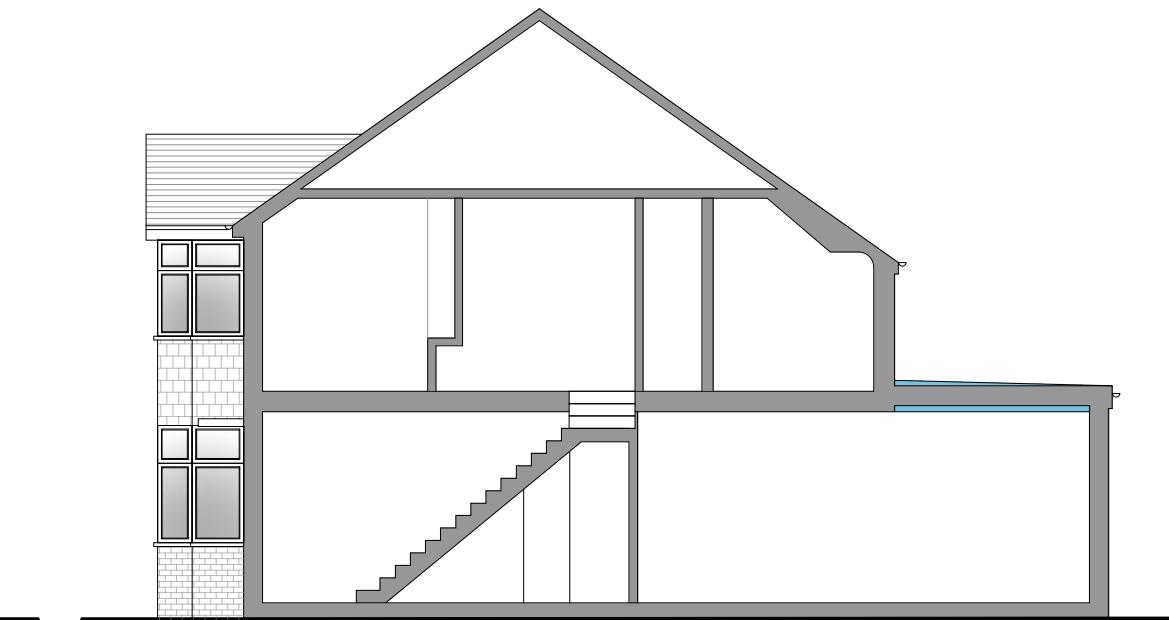


Proposed Side Section

Scale 1:100

PARTY WALL ACT 1996
OWNER/S MUST ENSURE ALL
PARTY WALL AGREEMENTS ARE
IN PLACE BEFORE ANY BUILDING
WORKS ARE TO COMMENCE

Please note that construction must only commence once planning, building control and any other approvals have been received. It is the responsibility of the owner/contractor to commence prior to these approvals.

0 1 2 3 4 5 10m

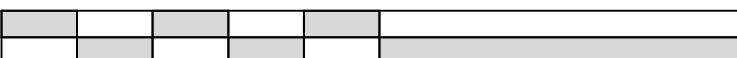

Legend

Walls Removed




New Walls



Existing Walls to Remain



Boundary Wall

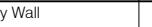

Sound Separating Walls



Proposed Extensions



IMPORTANT GENERAL NOTE

The specification is to be read in conjunction with the plans/section details, and other associated Structural details may be provided. All work is to be carried out to the Local Authority Planning and Building Regulations Approval, and the Codes of Practice and British Standards as necessary. All dimensions, levels, sizes, positions and locations of particulars as indicated on drawings are to be verified by the appointed Contractor on site prior to engaging in works. Any discrepancies must be reported to the Architect/Surveyor/Engineer or responsible person/s immediately. The Contractor is responsible for ensuring compliance with the CDM Regulations, and appropriate Health & Safety on site precautions. The Client/Building Owner must obtain any necessary PARTY WALL AGREEMENTS, prior to engaging in the works on site.

Revision

Date

Description

Paper Size

Scale

1:100

Revision

1st

Date

Jun-22

Drawn By

Checked By

Status

NE AP

Planning Issue

FD45-01-1004

A3

Construct 360 Ltd, Trading as:

DontMoveExtend.com

info@DontMoveExtend.com

Tel: 0208 206 0011

Site Address:

45 Ferndown
Northwood
HA6 1PH

Proposed
Elevations