




- NOTES
- Dimensions are not to be scaled from this drawing by contractors. The contractor is requested to check all dimensions before the work started.
 - Report any discrepancies to the client or architect before undertaking the work described in the drawings
 - Dimensions are approximate site dimensions and are to be verified by the contractor on site before any fabrication/site works i.e foundations etc occur
 - Contractor is responsible for all temporary propping to existing structure

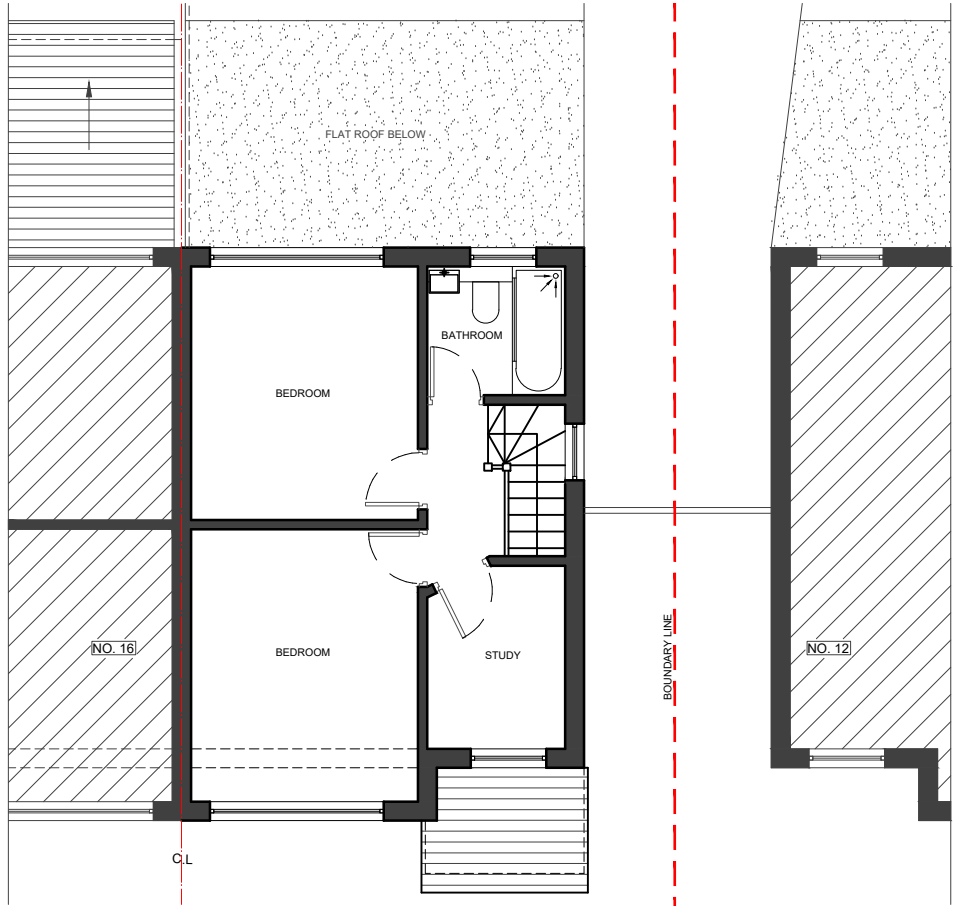


01 - FIRST FLOOR PLAN

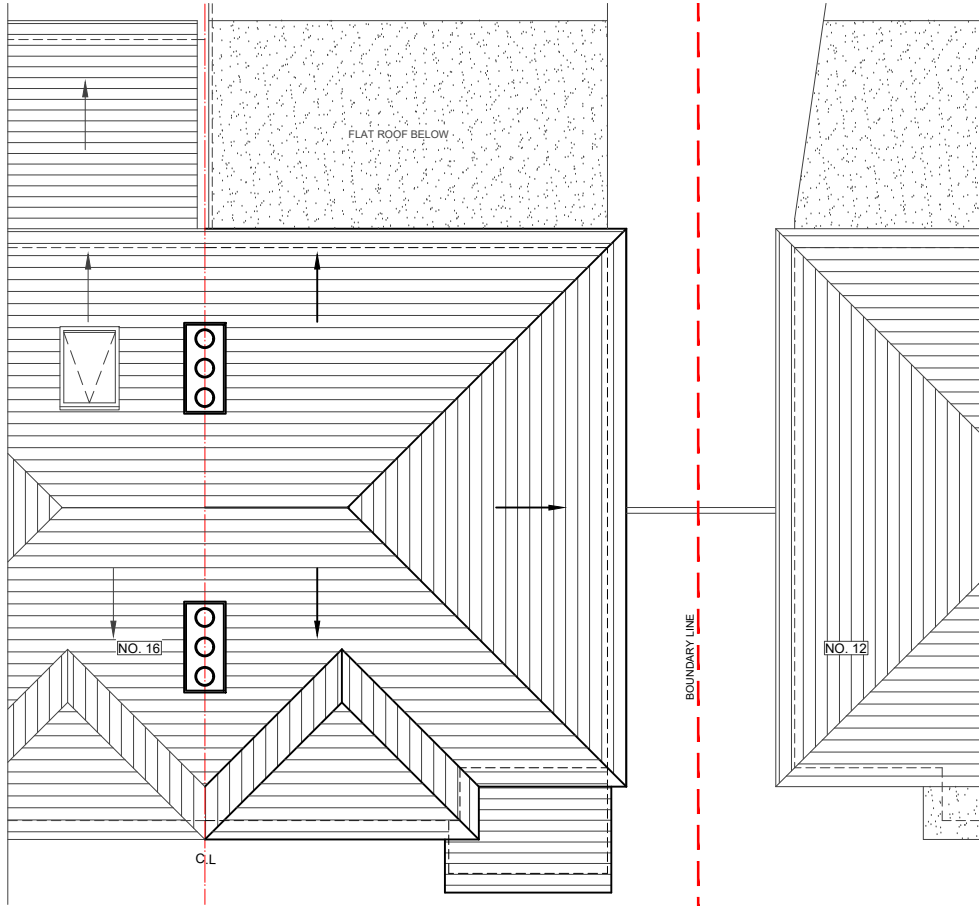


02 - ROOF PLAN

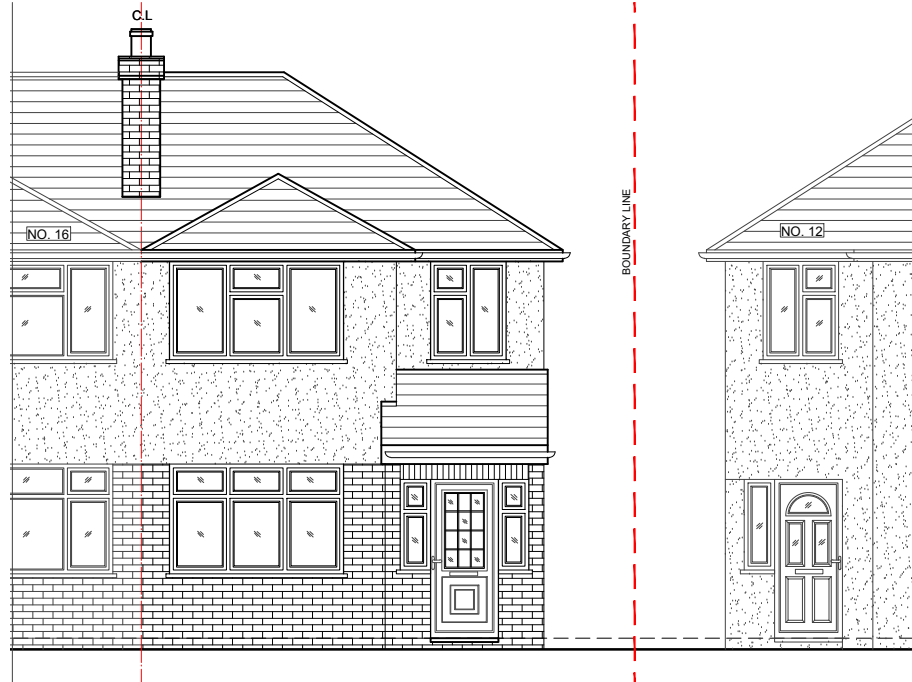

03 - FRONT ELEVATION

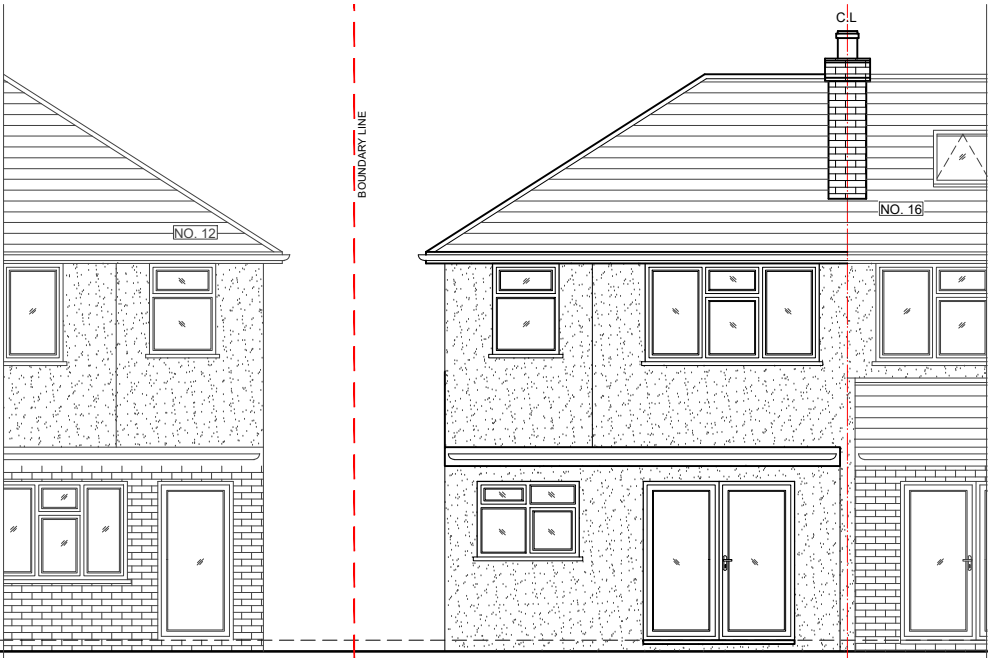

04 - REAR ELEVATION

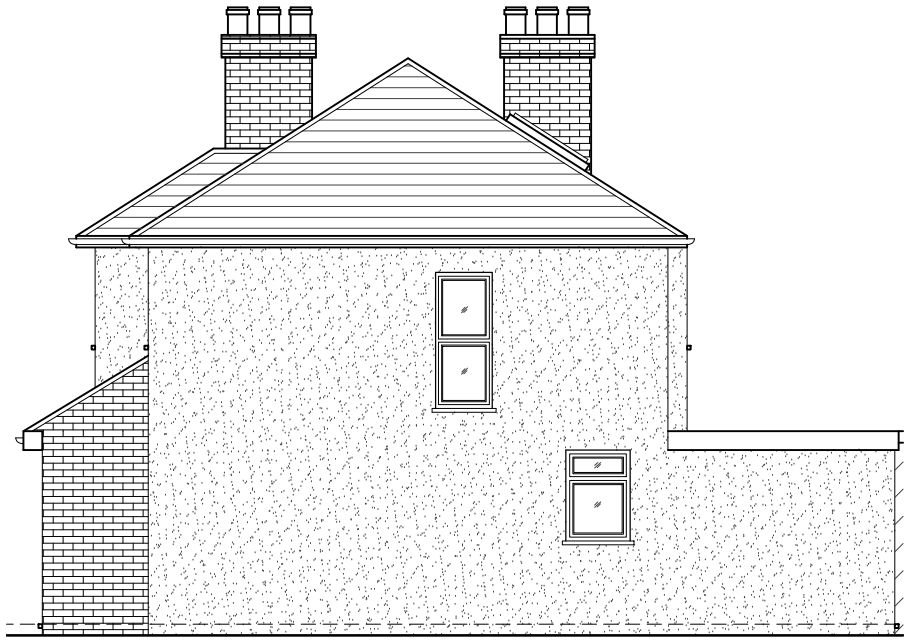

05 - SIDE ELEVATION

0 1 2m 3 4 5m
Scale

REVISIONS			
NO	DESCRIPTION	DATE	BY

**LAWFULNESS
CERTIFICATE**

DE ARCHITECTURAL CONSULT.LTD
M: 07824773079, 07869580774
E: design.endeavour@gmail.com

Project
14 WENTWORTH CRESCENT, HAYES
LONDON, UB3 1NL

Title
EXISTING PLANS & ELEVATIONS

Scale 1:100@A3	Drawn MU	Approved	Date APR-24
Job No. DAC-243/24	Drawing No. PD-14WC-02	Rev.	