
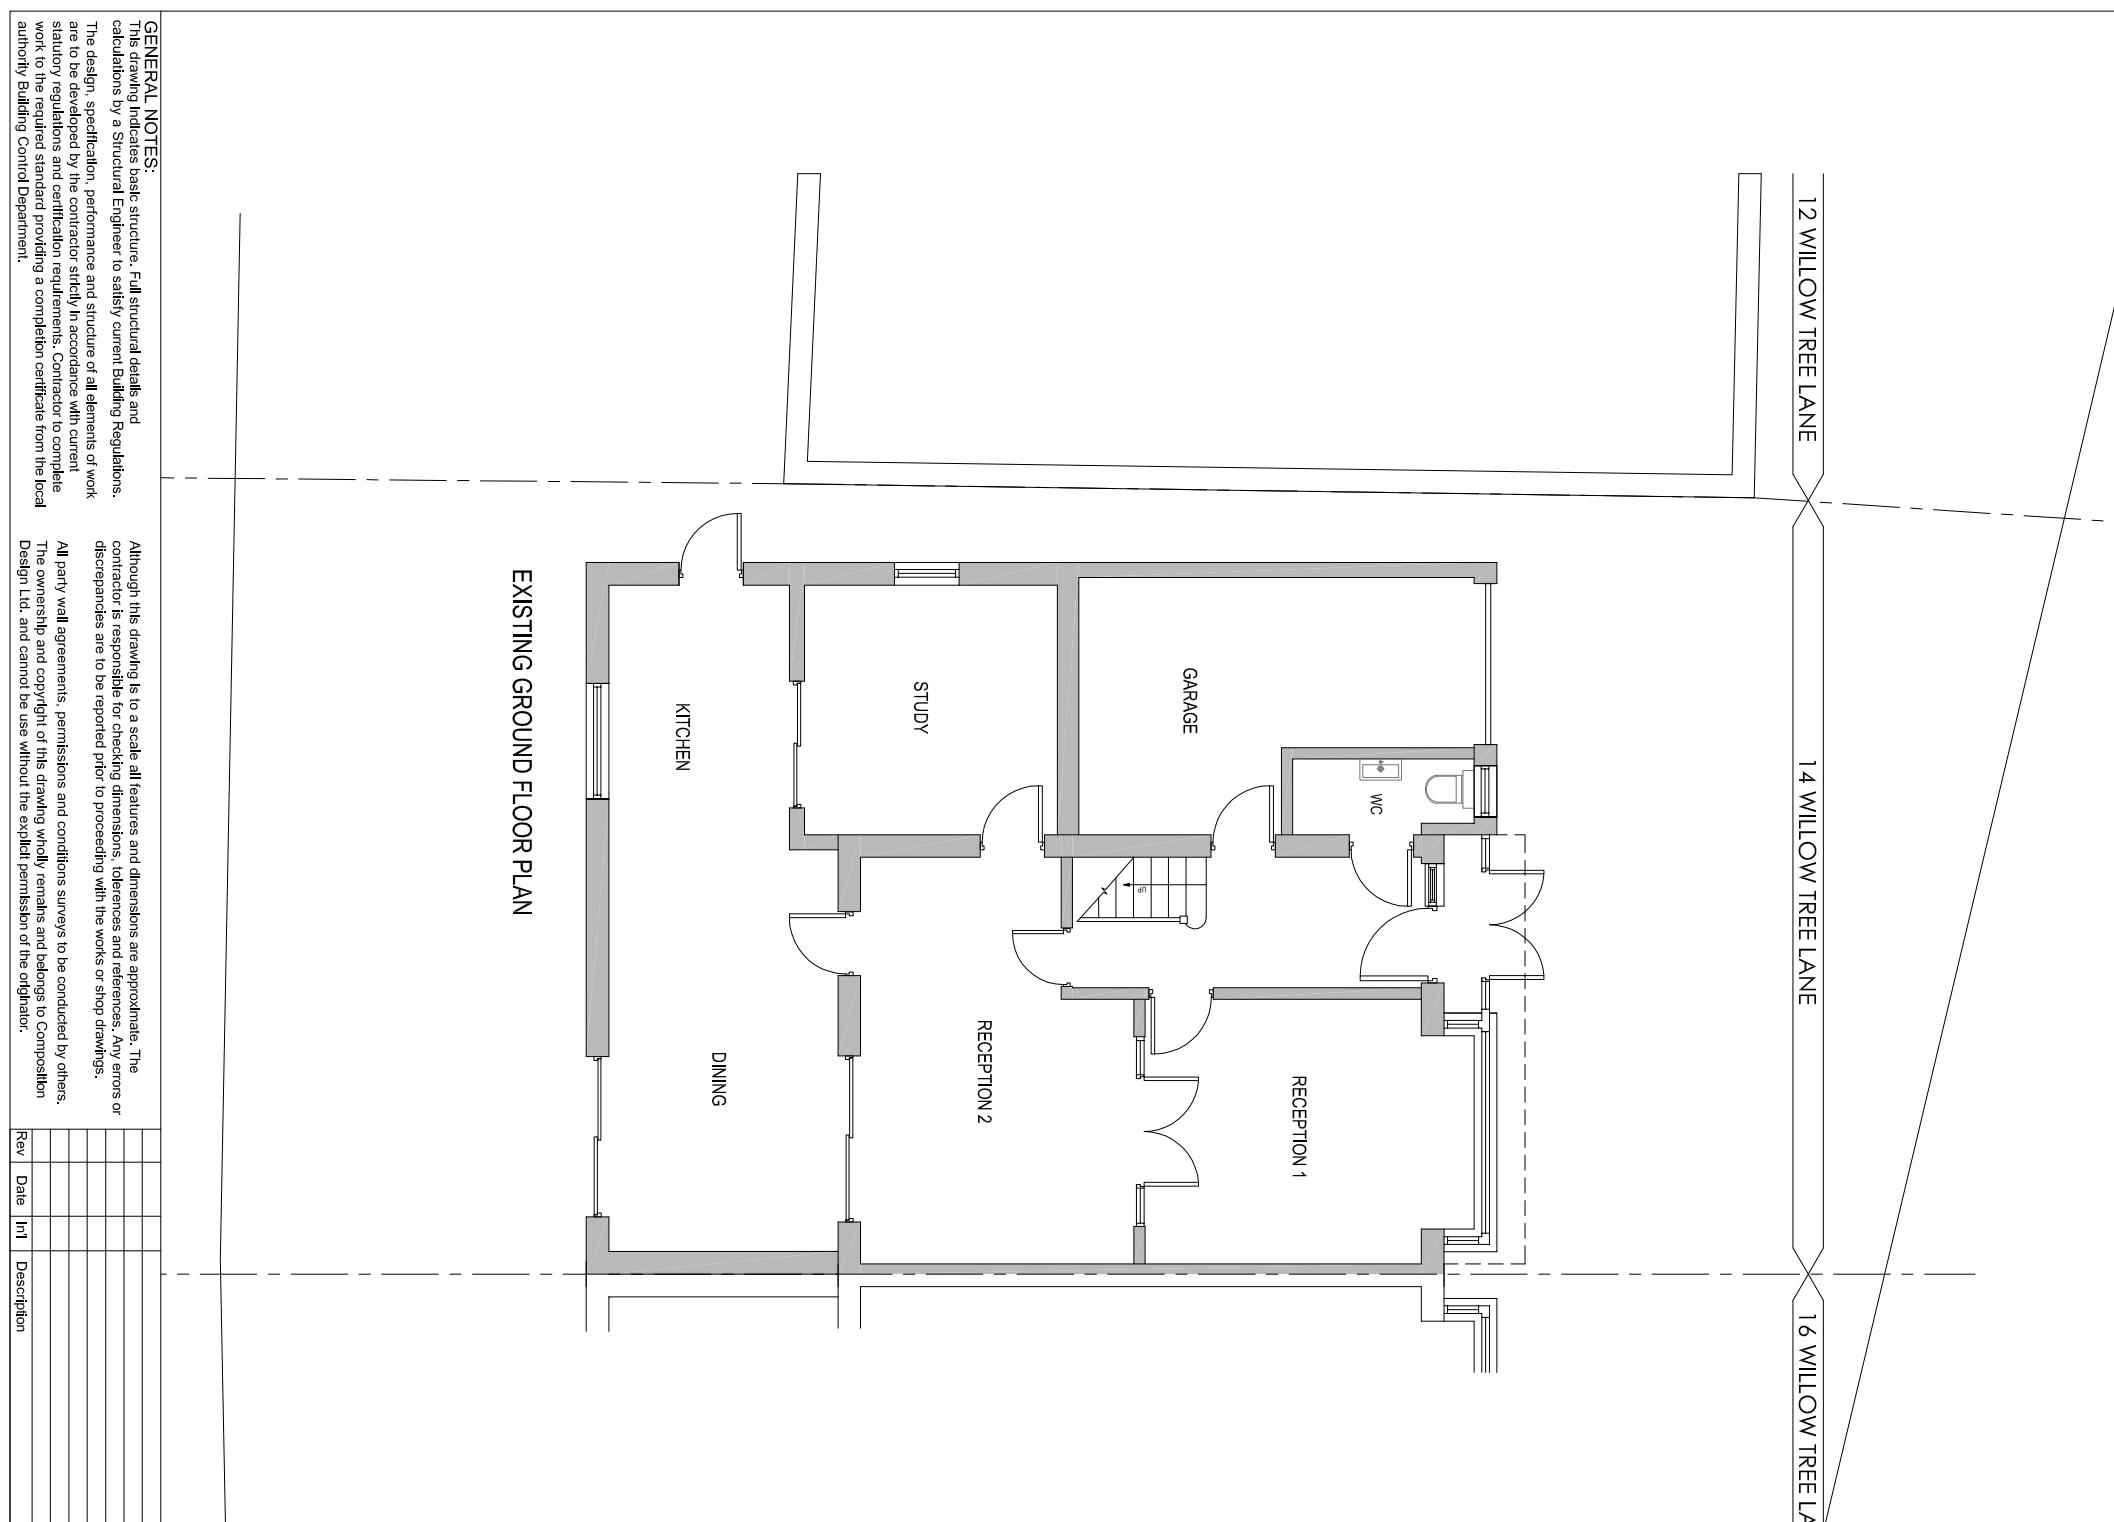


<p>GENERAL NOTES:</p> <p>This drawing indicates basic structure. Full structural details and calculations by a Structural Engineer to satisfy current Building Regulations. The design, specification, performance and structure of all elements of work are to be developed by the contractor strictly in accordance with current statutory regulations and certification requirements. Contractor to complete work to the required standard providing a completion certificate from the local authority Building Control Department.</p>	 <p>12 WILLOW TREE LANE</p> <p>14 WILLOW TREE LANE</p> <p>16 WILLOW TREE LANE</p>	<p>Although this drawing is to a scale, all features and dimensions are approximate. The contractor is responsible for checking dimensions, tolerances and elevations. Any errors or discrepancies are to be reported prior to proceeding with the works or shop drawings.</p> <p>All party wall agreements, permissions, permissions and conditions surveys to be conducted by others.</p> <p>The ownership and copyright of this drawing wholly remains and belongs to Composition Design Ltd. and cannot be used without the explicit permission of the originator.</p>									
<p>EXISTING GROUND FLOOR PLAN</p>											
<p>EXISTING FIRST FLOOR PLAN</p>											
<table border="1" style="width: 100%; border-collapse: collapse;"> <tr> <td style="width: 10%; text-align: center;"> <p>PROJECT 14 WILLOW TREE LANE, HAYES UB4 9BB</p> </td> <td style="width: 40%; text-align: center;"> <p>EXISTING FLOOR PLANS</p> </td> <td style="width: 50%; text-align: center;"> <p>Drawing No. 100 Revision 1 Date OCT 24 Scale 1:100 Status: Checked</p> </td> </tr> <tr> <td colspan="3" style="text-align: center;"> <p>COMPOSITION DESIGN Ltd.</p> </td> </tr> <tr> <td colspan="3" style="text-align: center;"> <p>Studio@composition.london Composition</p> </td> </tr> </table>			<p>PROJECT 14 WILLOW TREE LANE, HAYES UB4 9BB</p>	<p>EXISTING FLOOR PLANS</p>	<p>Drawing No. 100 Revision 1 Date OCT 24 Scale 1:100 Status: Checked</p>	<p>COMPOSITION DESIGN Ltd.</p>			<p>Studio@composition.london Composition</p>		
<p>PROJECT 14 WILLOW TREE LANE, HAYES UB4 9BB</p>	<p>EXISTING FLOOR PLANS</p>	<p>Drawing No. 100 Revision 1 Date OCT 24 Scale 1:100 Status: Checked</p>									
<p>COMPOSITION DESIGN Ltd.</p>											
<p>Studio@composition.london Composition</p>											

GENERAL NOTES									
This drawing indicates basic structure. Full structural details and calculations by a Structural Engineer to satisfy current Building Regulations. The design, specification, performance and structure of all elements of work are to be developed by the contractor strictly in accordance with current statutory regulations and certification requirements. Contractor to complete work to the required standard providing a completion certificate from the local authority Building Control Department.									
Although this drawing is to a scale all features and dimensions are approximate. The contractor is responsible for checking dimensions, tolerances and references. Any errors or discrepancies are to be reported prior to proceeding with the works or shop drawings.									
All party wall agreements, permissions and conditions surveys to be conducted by others.									
The ownership and copyright of this drawing wholly remains and belongs to Composition Design Ltd. and cannot be used without the explicit permission of the originator.									


Rev	Date	In/I	Description


EXISTING ROOF PLAN

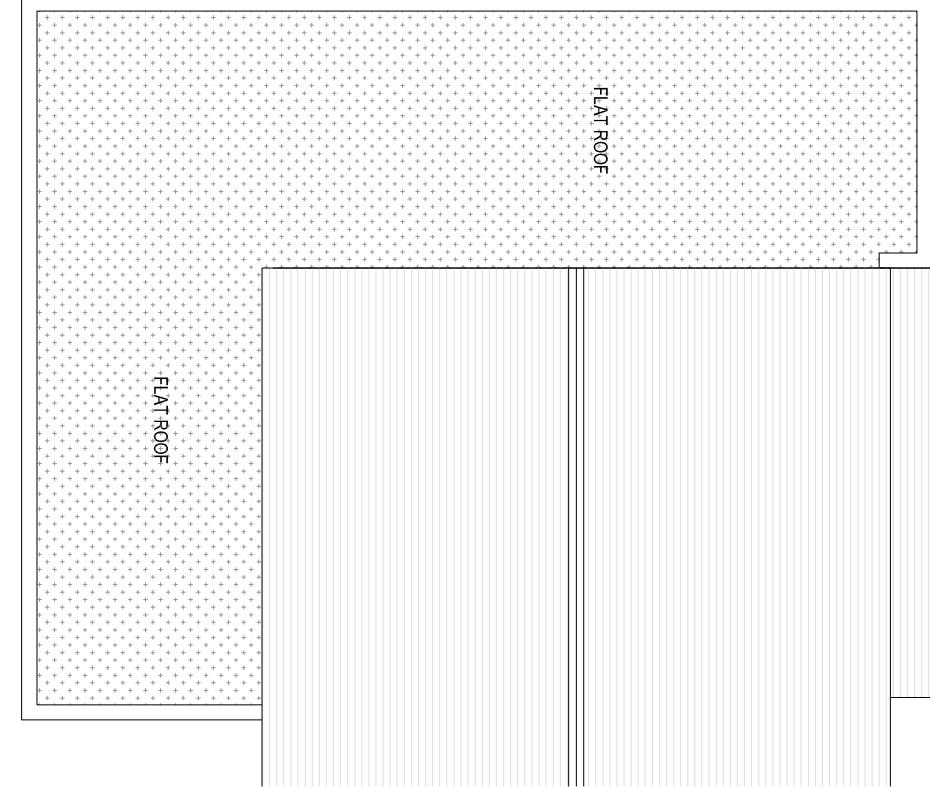


PROJECT 14 WILLOW TREE LANE, HAYES UB4 9BB	Drawing No. 101	Revision Date OCT 24	Scale 1:100 @ A3
EXISTING ROOF PLANS			

COMPOSITION DESIGN Ltd.	020 8819 2001 studio@composition.london
Composition	

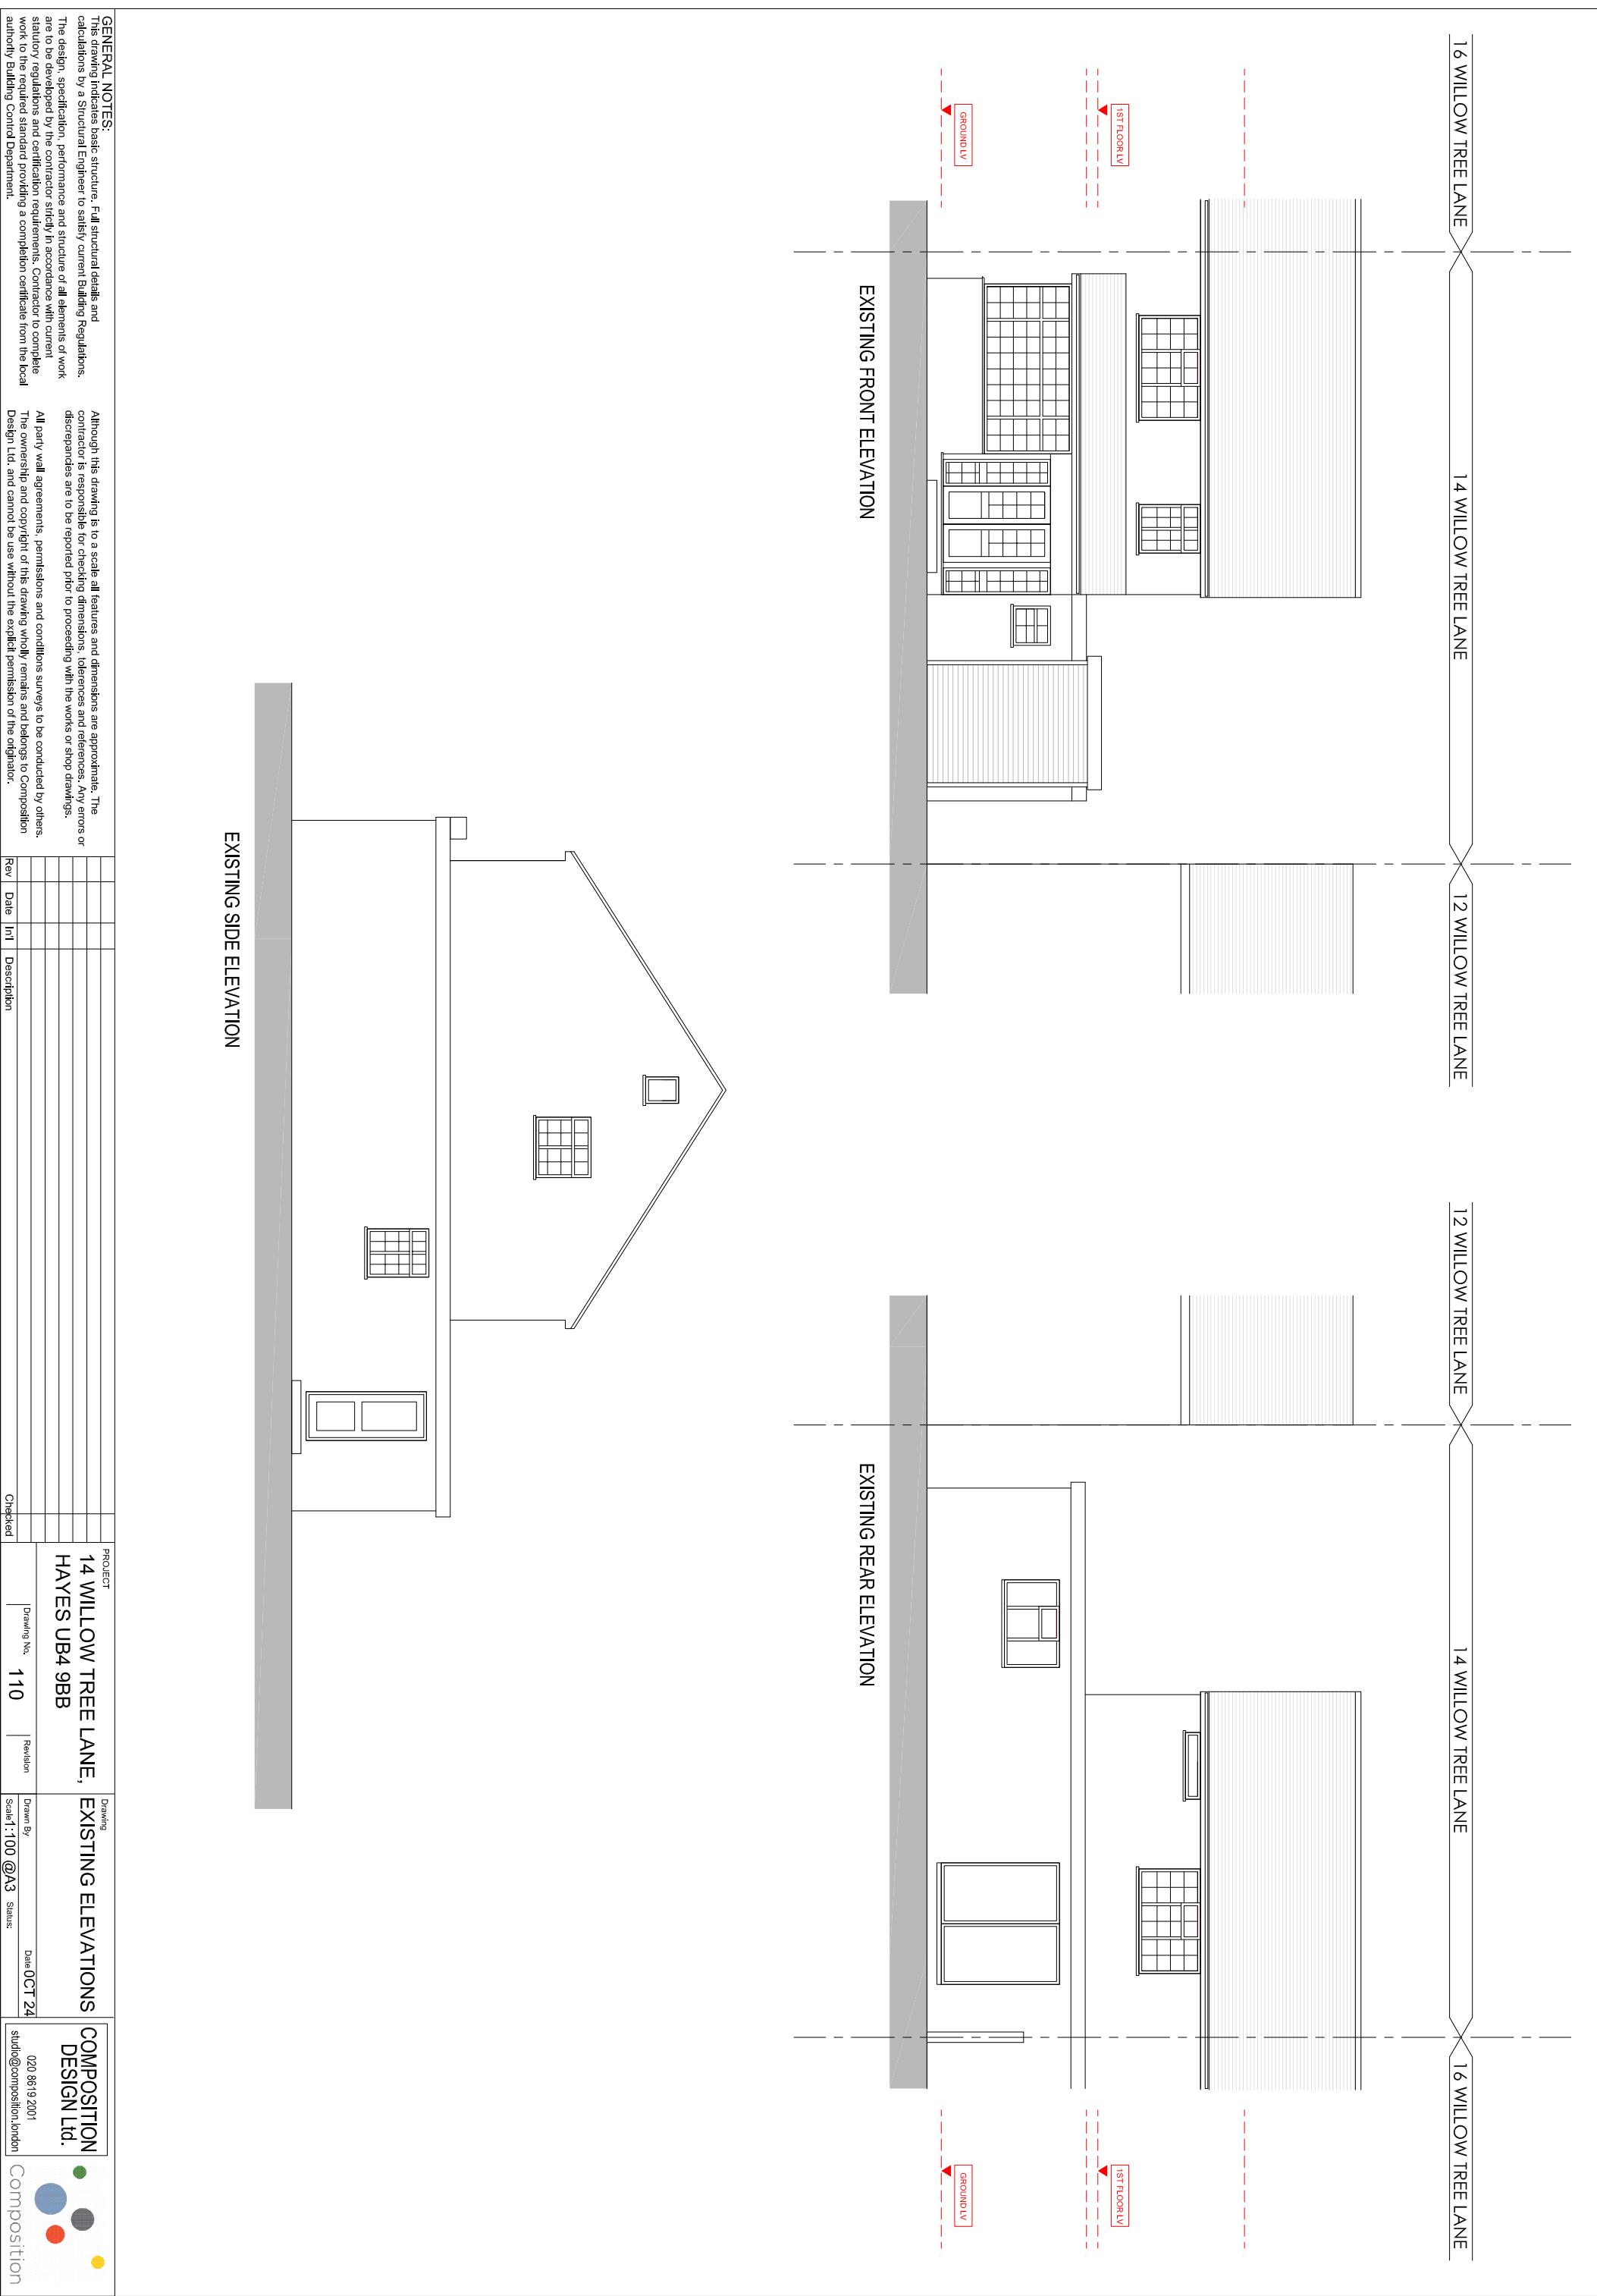

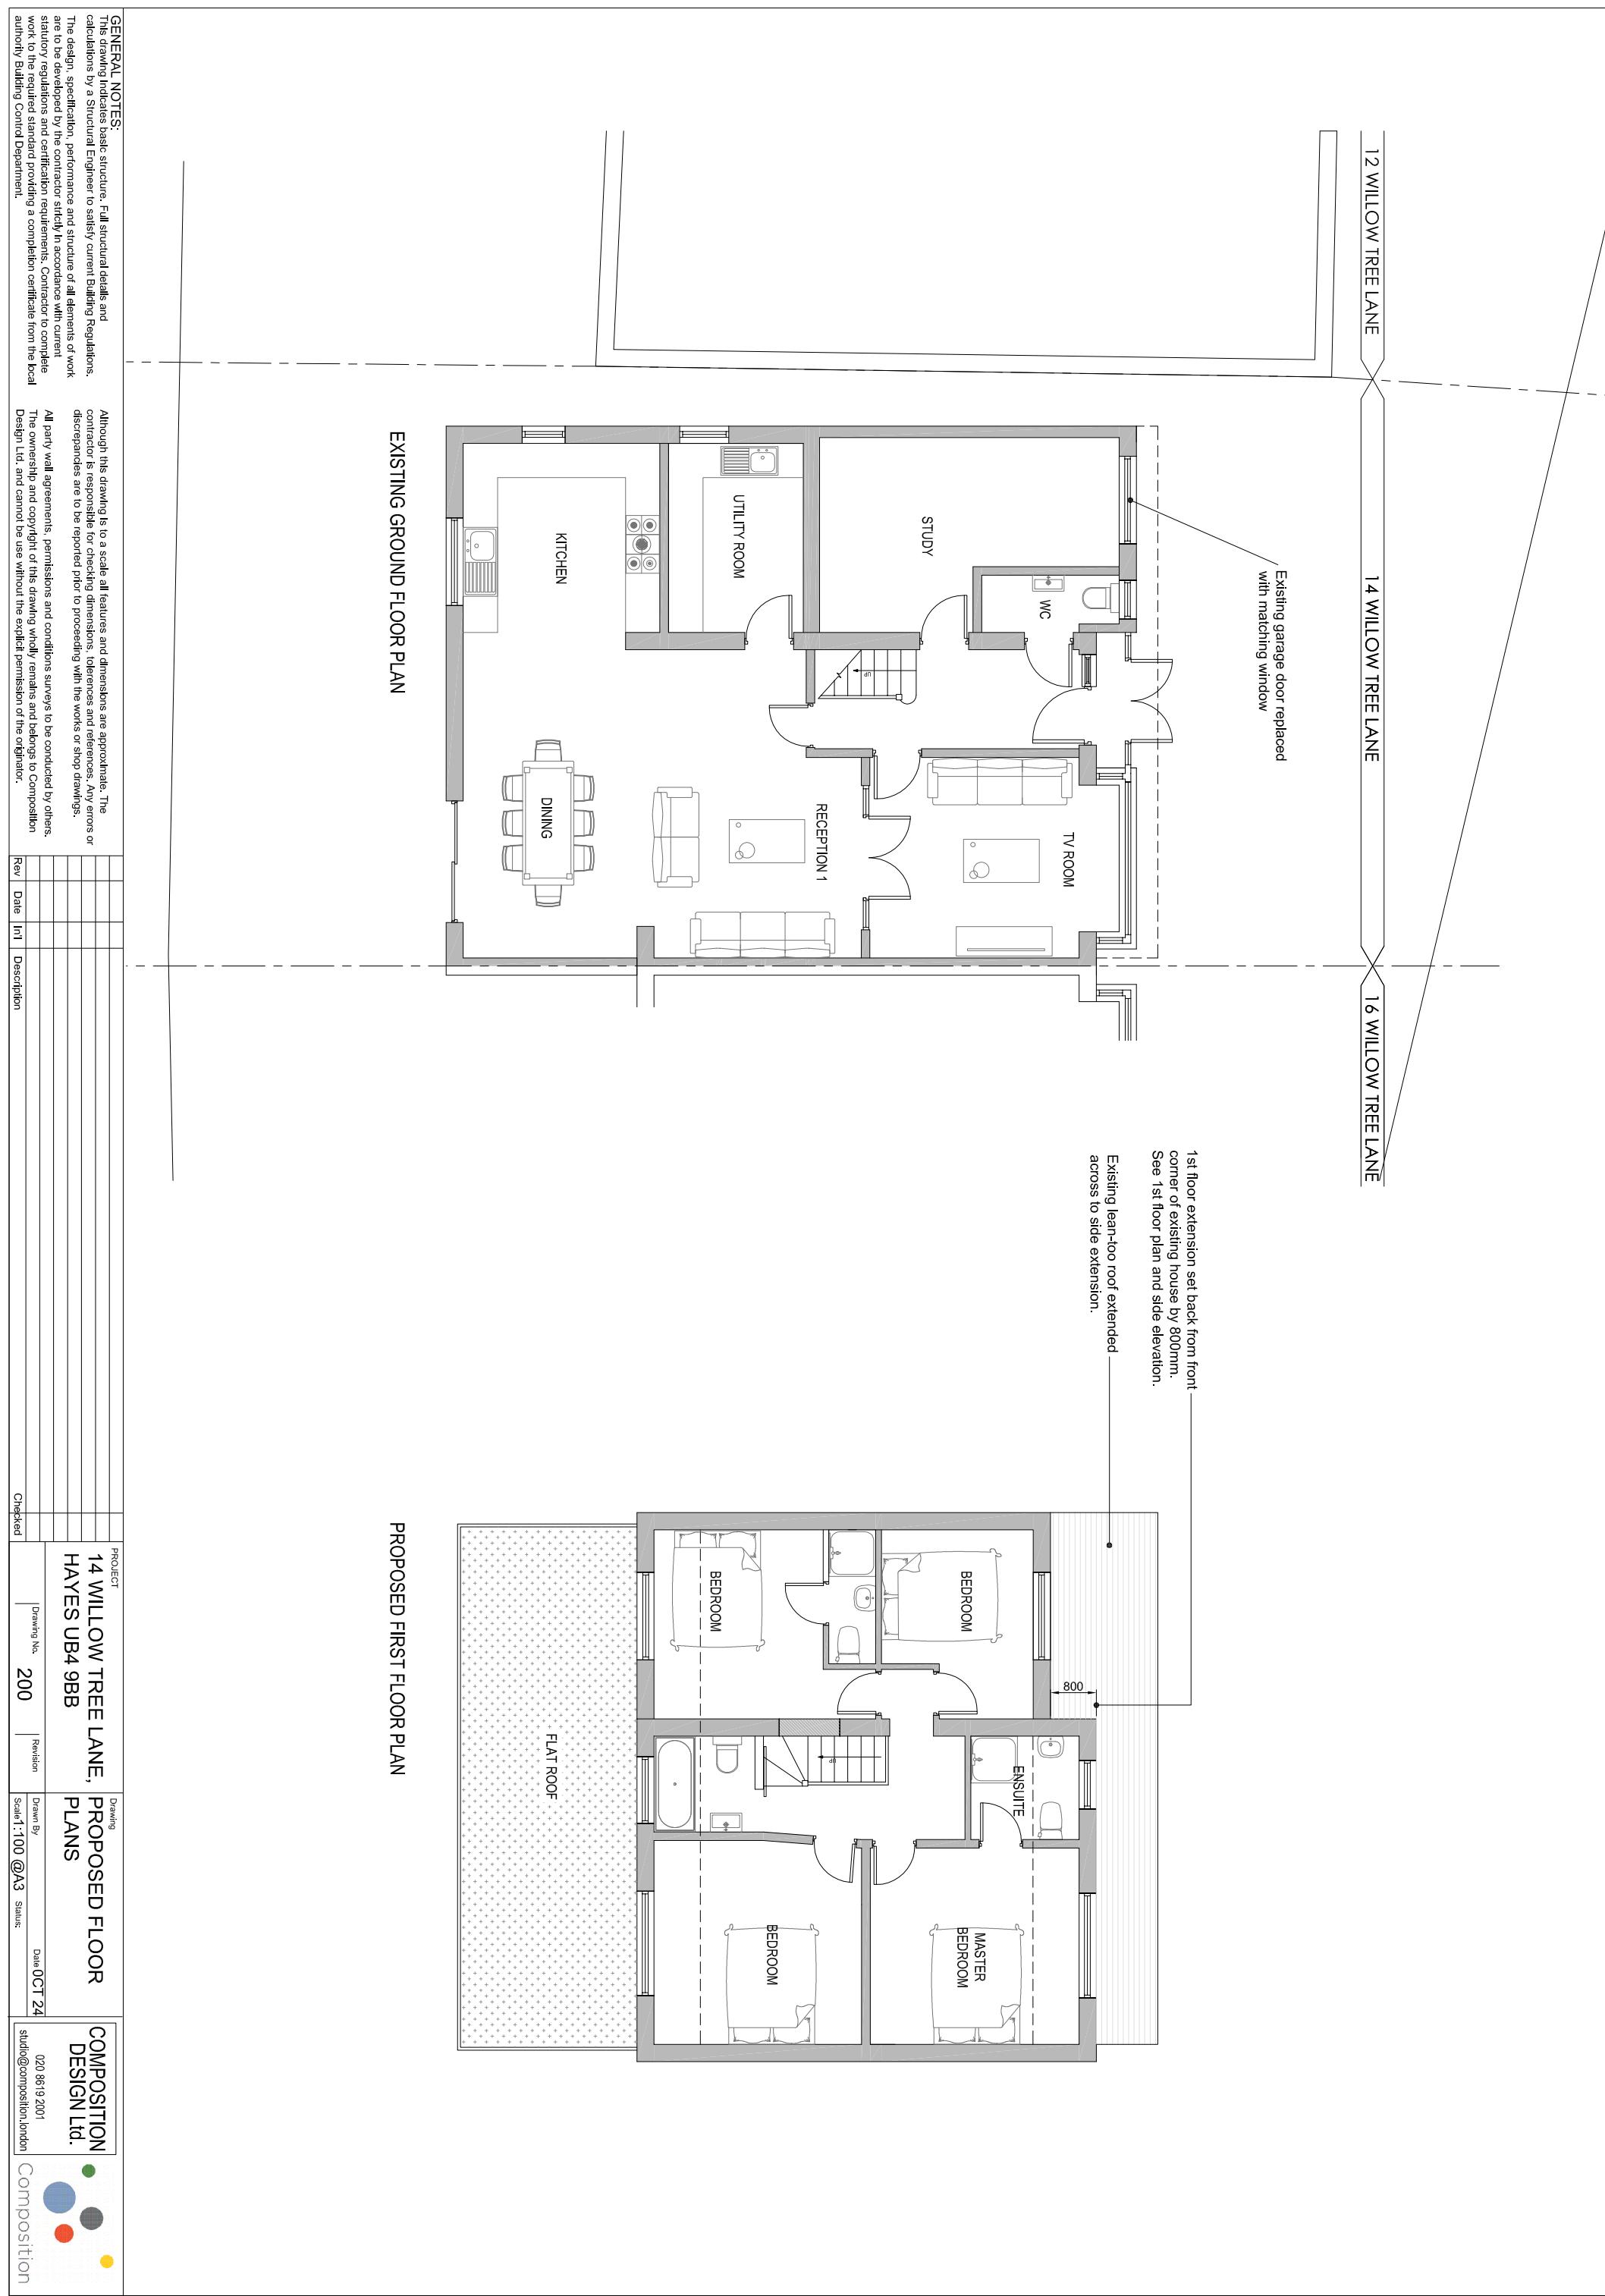
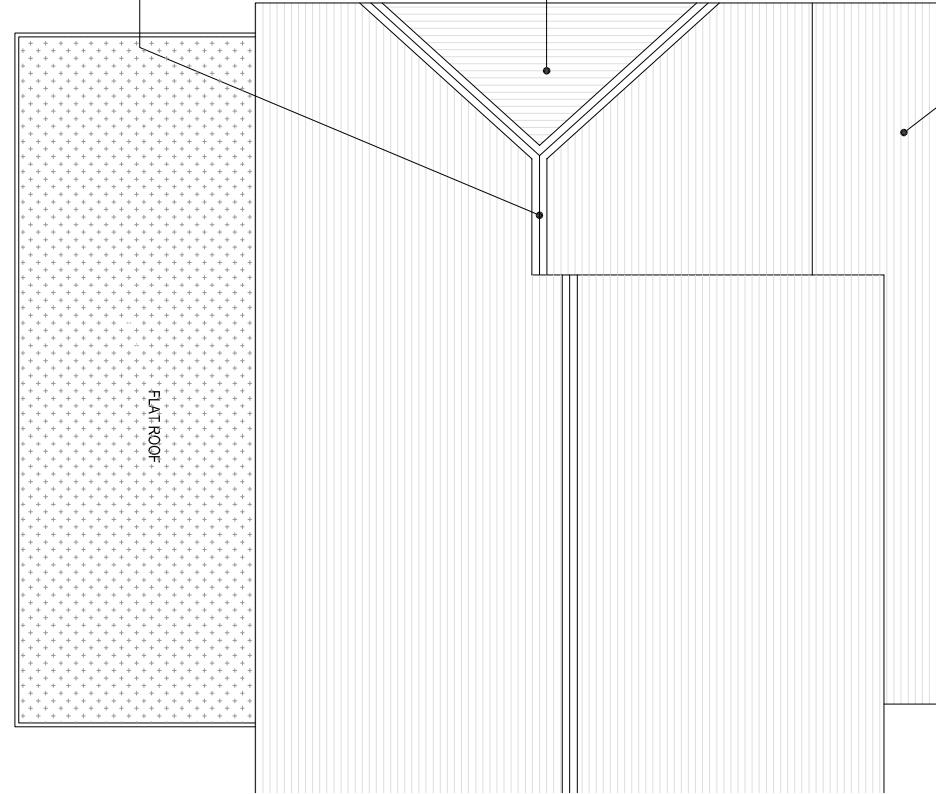
<p>GENERAL NOTES:</p> <p>This drawing indicates basic structure. Full structural details and calculations by a Structural Engineer to satisfy current Building Regulations. The design, specification, performance and structure of all elements of work are to be developed by the contractor strictly in accordance with current statutory regulations and certification requirements. Contractors to complete work to the required standard providing a completion certificate from the local authority Building Control Department.</p>	<p>Although this drawing is to a scale all features and dimensions are approximate. The contractor is responsible for checking dimensions, tolerances and references. Any errors or discrepancies are to be reported prior to proceeding with the works or shop drawings.</p>	<p>Ridge level to side extension set down below ridge level of main house. See elevation drawings.</p>	<p>Side extension roof with half hip to lesson impact to No. 12 Willow Tree Lane.</p>	<p>Existing lean-to roof extended across to side extension.</p>										
														
<p>EXISTING ROOF PLAN</p>														
<table border="1" style="width: 100%; border-collapse: collapse;"> <tr> <td style="width: 10%; text-align: center; padding: 5px;"> PROJECT 14 WILLOW TREE LANE, HAYES UB4 9BB </td> <td style="width: 10%; text-align: center; padding: 5px;"> Drawing PROPOSED ROOF PLANS </td> <td style="width: 10%; text-align: center; padding: 5px;"> COMPOSITION DESIGN Ltd. </td> <td style="width: 10%; text-align: center; padding: 5px;">  </td> <td style="width: 10%; text-align: center; padding: 5px;"> Drawing No. 201 Revision 0 Drawn By Studio Date 0 OCT 24 Scale 1:100 @A3 Status: Stands </td> </tr> <tr> <td style="text-align: center; padding: 5px;"> <small>Rev Date In'l Description</small> </td> <td style="text-align: center; padding: 5px;"> <small>Checked</small> </td> <td style="text-align: center; padding: 5px;"> <small>studio@composition.london</small> </td> <td style="text-align: center; padding: 5px;"> <small>Composition</small> </td> <td style="text-align: center; padding: 5px;"> <small>020 8669 2001</small> </td> </tr> </table>					PROJECT 14 WILLOW TREE LANE, HAYES UB4 9BB	Drawing PROPOSED ROOF PLANS	COMPOSITION DESIGN Ltd.		Drawing No. 201 Revision 0 Drawn By Studio Date 0 OCT 24 Scale 1:100 @A3 Status: Stands	<small>Rev Date In'l Description</small>	<small>Checked</small>	<small>studio@composition.london</small>	<small>Composition</small>	<small>020 8669 2001</small>
PROJECT 14 WILLOW TREE LANE, HAYES UB4 9BB	Drawing PROPOSED ROOF PLANS	COMPOSITION DESIGN Ltd.		Drawing No. 201 Revision 0 Drawn By Studio Date 0 OCT 24 Scale 1:100 @A3 Status: Stands										
<small>Rev Date In'l Description</small>	<small>Checked</small>	<small>studio@composition.london</small>	<small>Composition</small>	<small>020 8669 2001</small>										

16 WILLOW TREE LANE

14 WILLOW TREE LANE

12 WILLOW TREE LANE


12 WILLOW TREE LANE

14 WILLOW TREE LANE

16 WILLOW TREE LANE

Ridge level to side extension set down
below ridge level of main house.


Side extension roof with half hip to lesson
impact to No. 12 Willow Tree Lane.

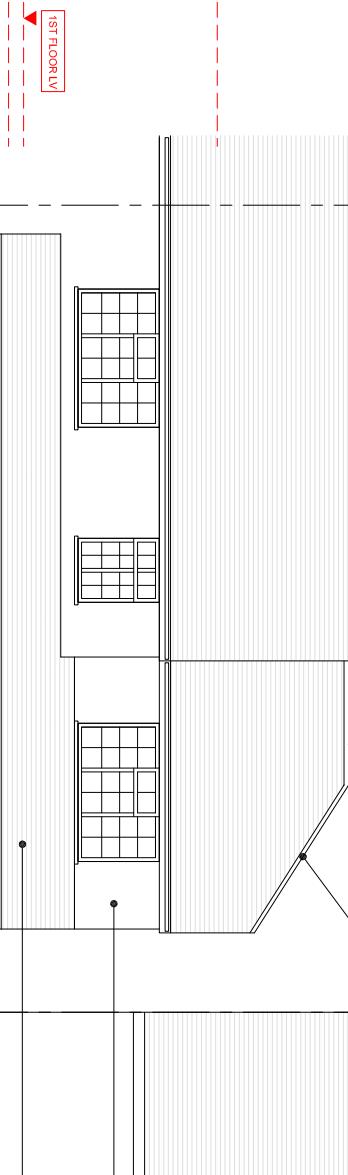

1st floor extension set back from front
corner of existing house by 800mm.
See 1st floor plan and side elevation.

Existing lean-to roof extended
across to side extension.


Existing garage door replaced
with matching window

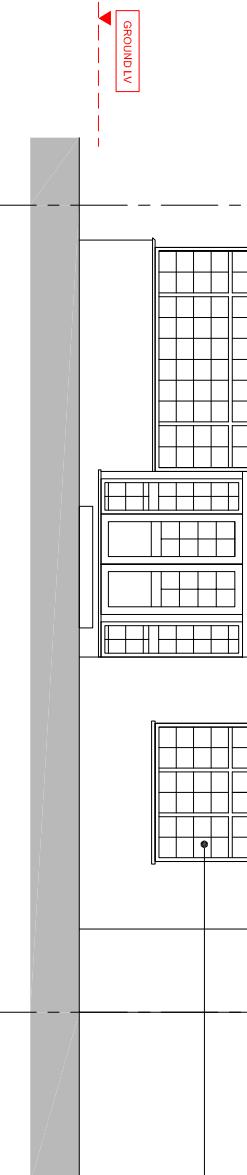

1st floor extension set back from front
corner of existing house by 800mm.
See 1st floor plan and side elevation.

Existing lean-to roof extended
across to side extension.

Existing garage door replaced
with matching window

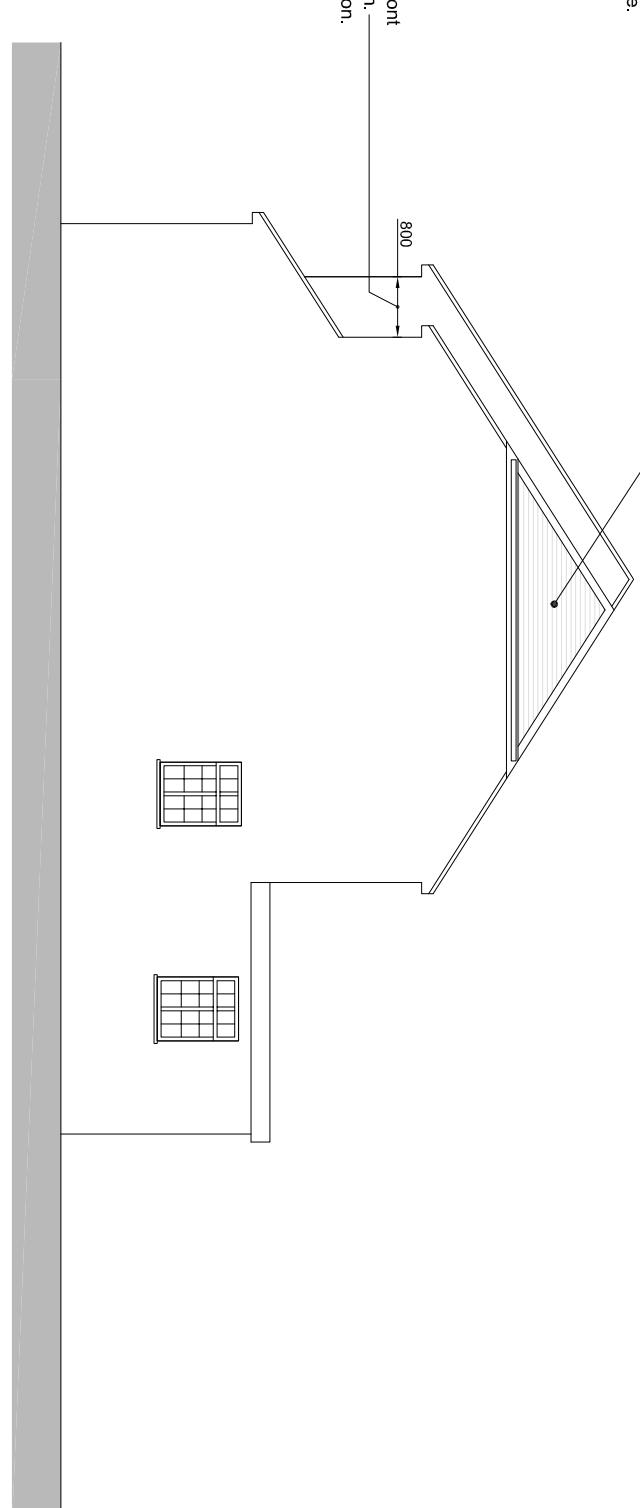

1st floor extension set back from front
corner of existing house by 800mm.
See 1st floor plan and front elevation.

Side extension roof with half hip to lesson
impact to No. 12 Willow Tree Lane.

GENERAL NOTES

This drawing indicates basic structure, Full structural details and calculations by a Structural Engineer to satisfy current Building Regulations. The design, specification, performance and structure of all elements of work are to be developed by the contractor strictly in accordance with current statutory regulations and confirmation documents. Contractor to complete work to the required standard providing a completion certificate from the local authority Building Control Department.

Although this drawing is to a scale all features and dimensions are approximate. The contractor is responsible for checking dimensions, tolerances and references. Any errors or discrepancies are to be reported prior to proceeding with the works or shop drawings.

All party wall agreements, permissions and conditions surveys to be conducted by others. The ownership and copyright of this drawing wholly remains and belongs to Composition Design Ltd. and cannot be used without the explicit permission of the originator.

Rev Date Int Description

PROJECT		PROPOSED ELEVATIONS	
14 WILLOW TREE LANE, HAYES UB4 9BB		Drawing No. 210 Revision 0	
Drawn By Date 0 OCT 24	Studio 1:100 @A3 Status: Checked	Drawn By Date 0 OCT 24	Studio 1:100 @A3 Status: Checked

COMPOSITION DESIGN Ltd.	020 8619 2001 studio@composition.london	Composition
-------------------------	---	-------------