
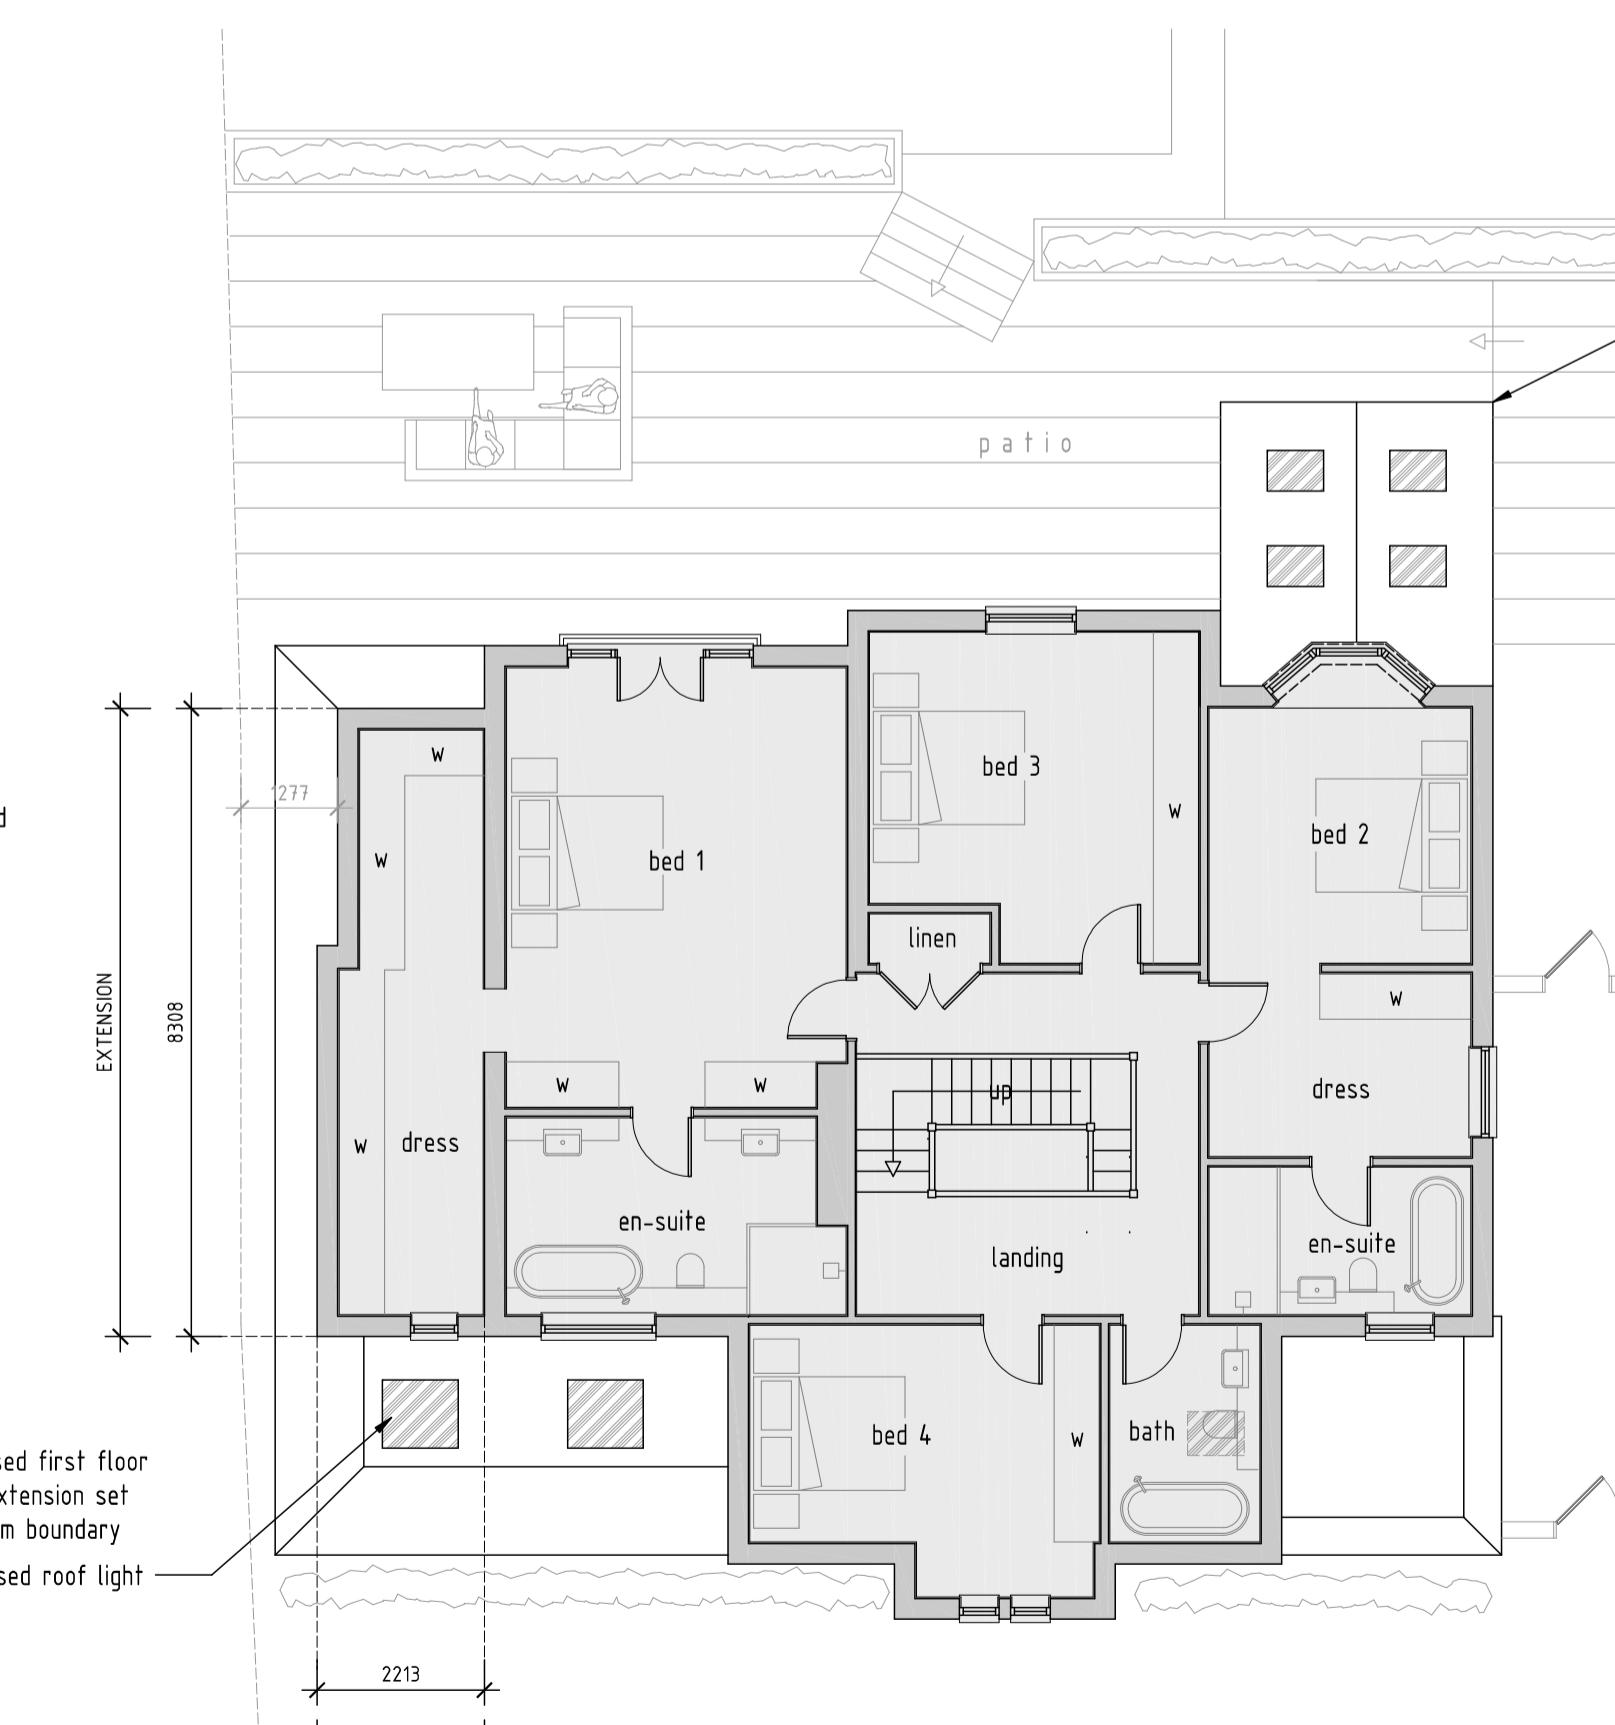
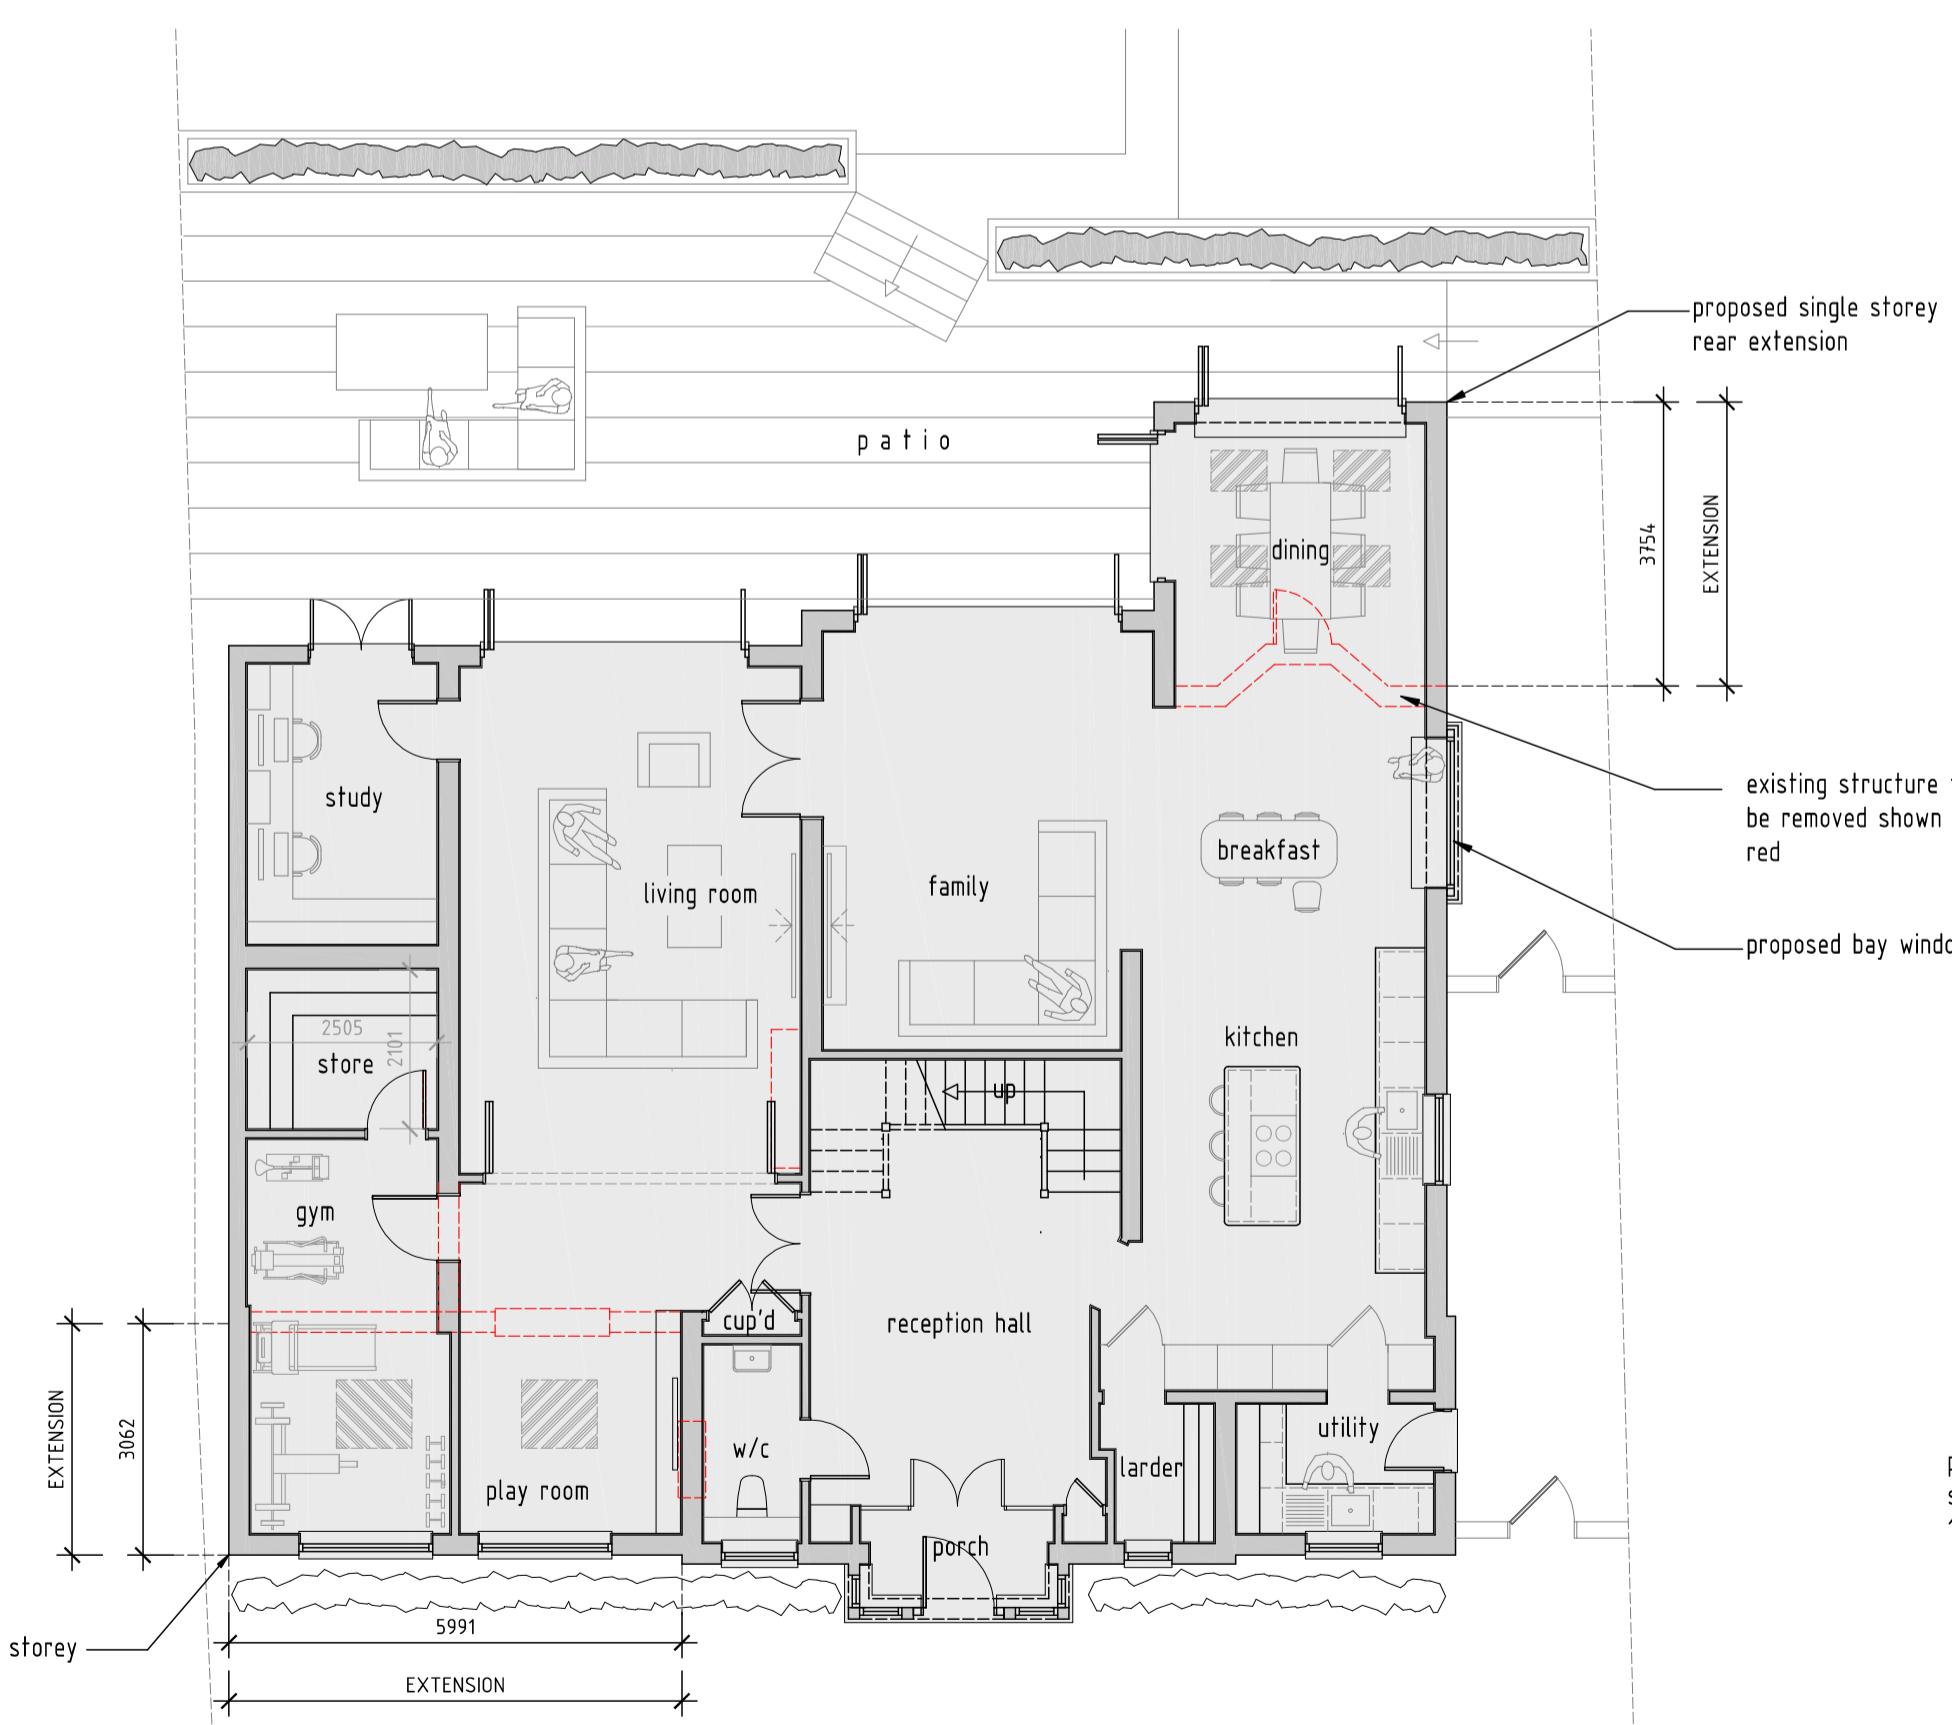
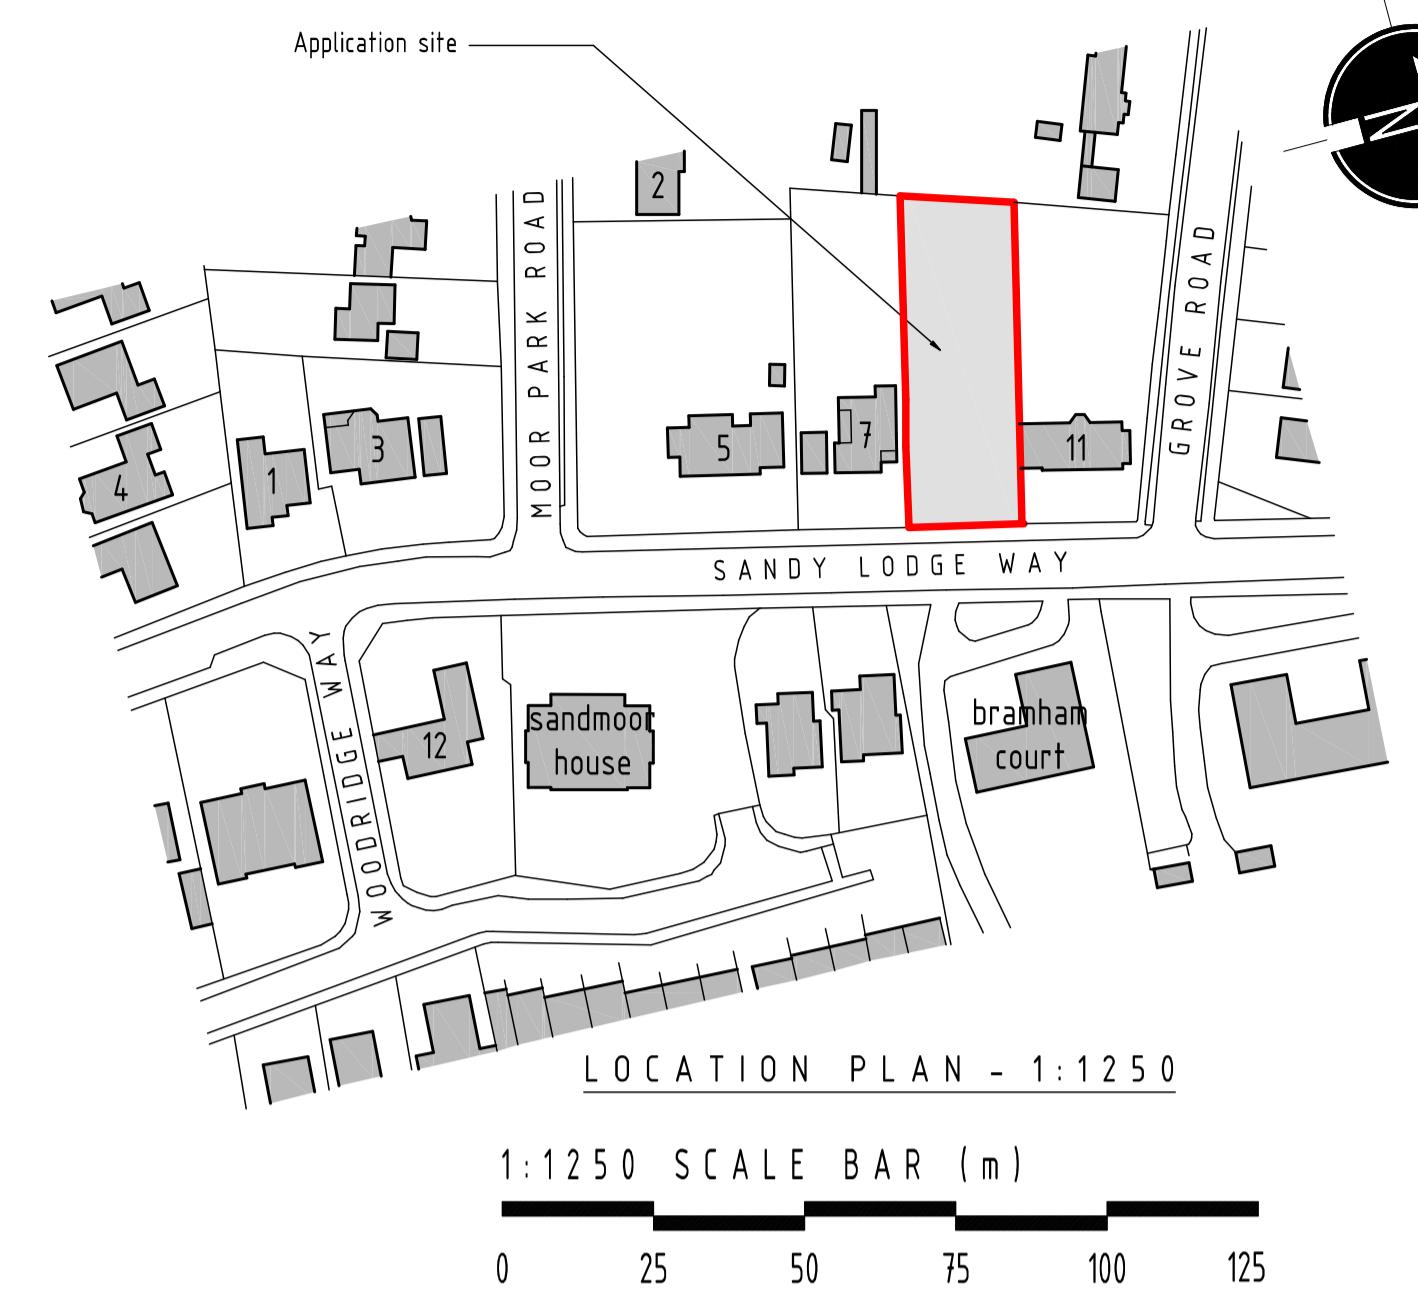
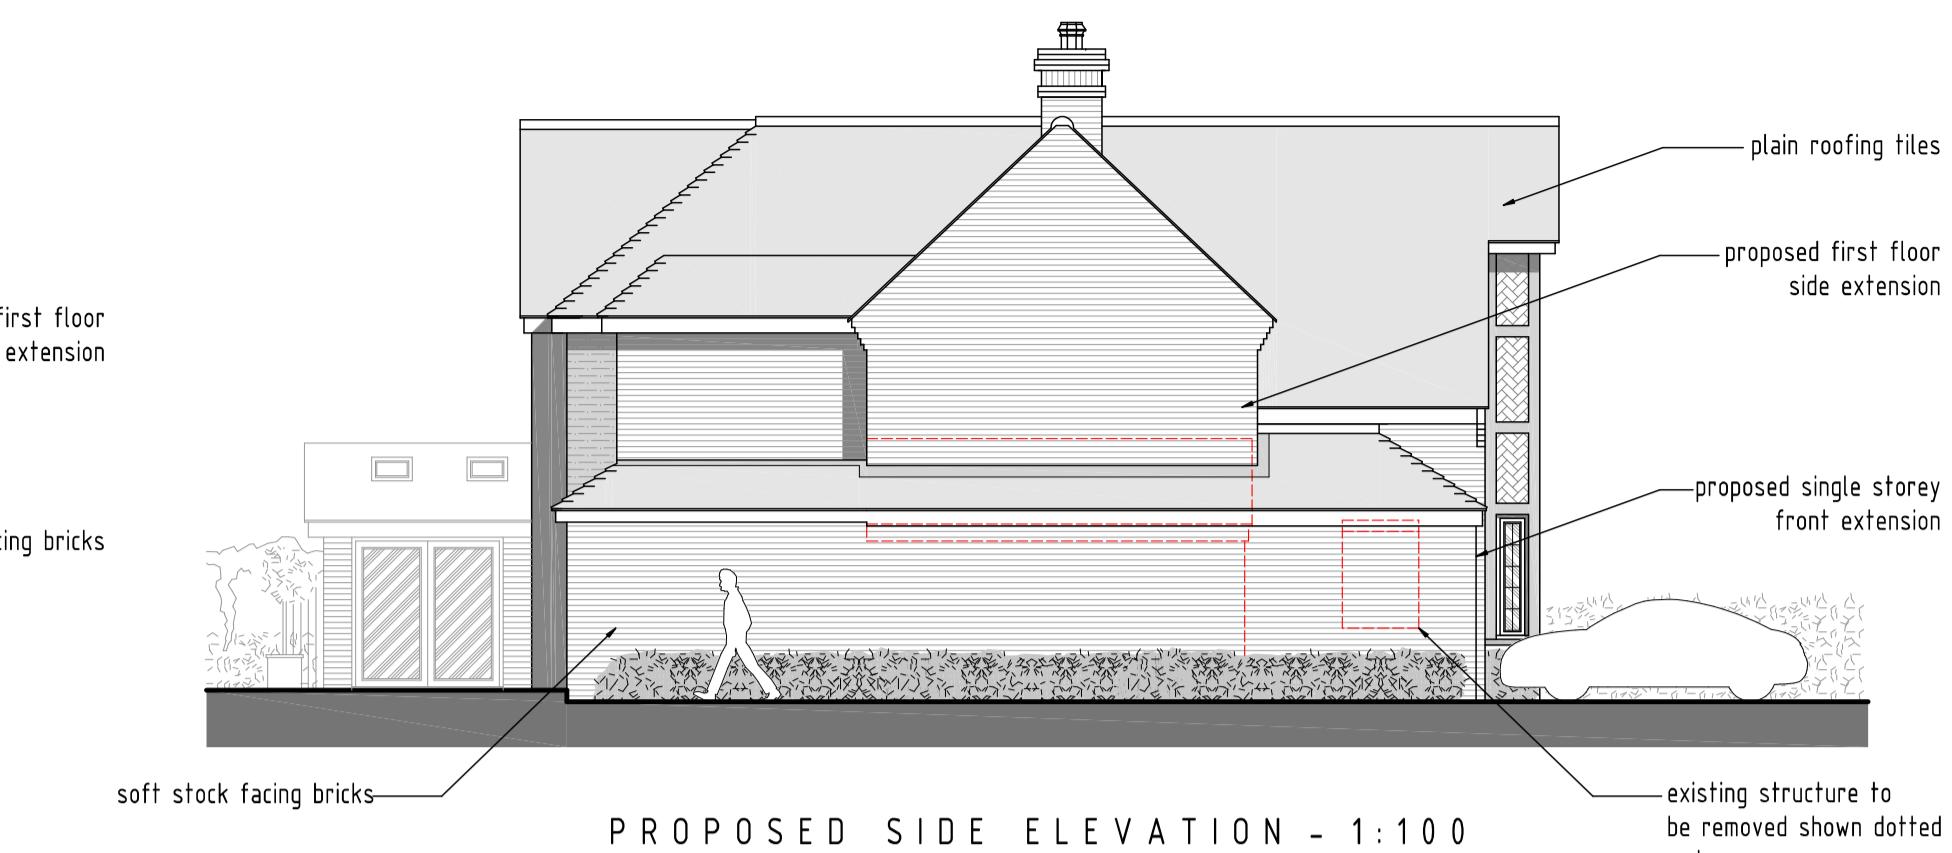


- All dimensions are to be checked on site prior to the commencement of work and any discrepancy is to be reported to the construction manager before construction.
- All work is to comply with current Building Regulations and allied legislation.
- All contractors and sub-contractors must ensure that they have the latest issue of this drawing and details before the commencement of work on site.
- All materials are to be used and installed in strict compliance with the relevant manufacturers instructions and recommendations.
- All works on site, managed and implemented as a result of the designs indicated on this drawing are to be given full consideration for compliance with the Health and Safety OPR Regulations in respect of design and implementation of works to be undertaken if it is considered that compliance with the Building Regulations cannot be achieved.
- All dimensions shown in millimetres.
- Footprint of buildings shown at 10m above ground level.

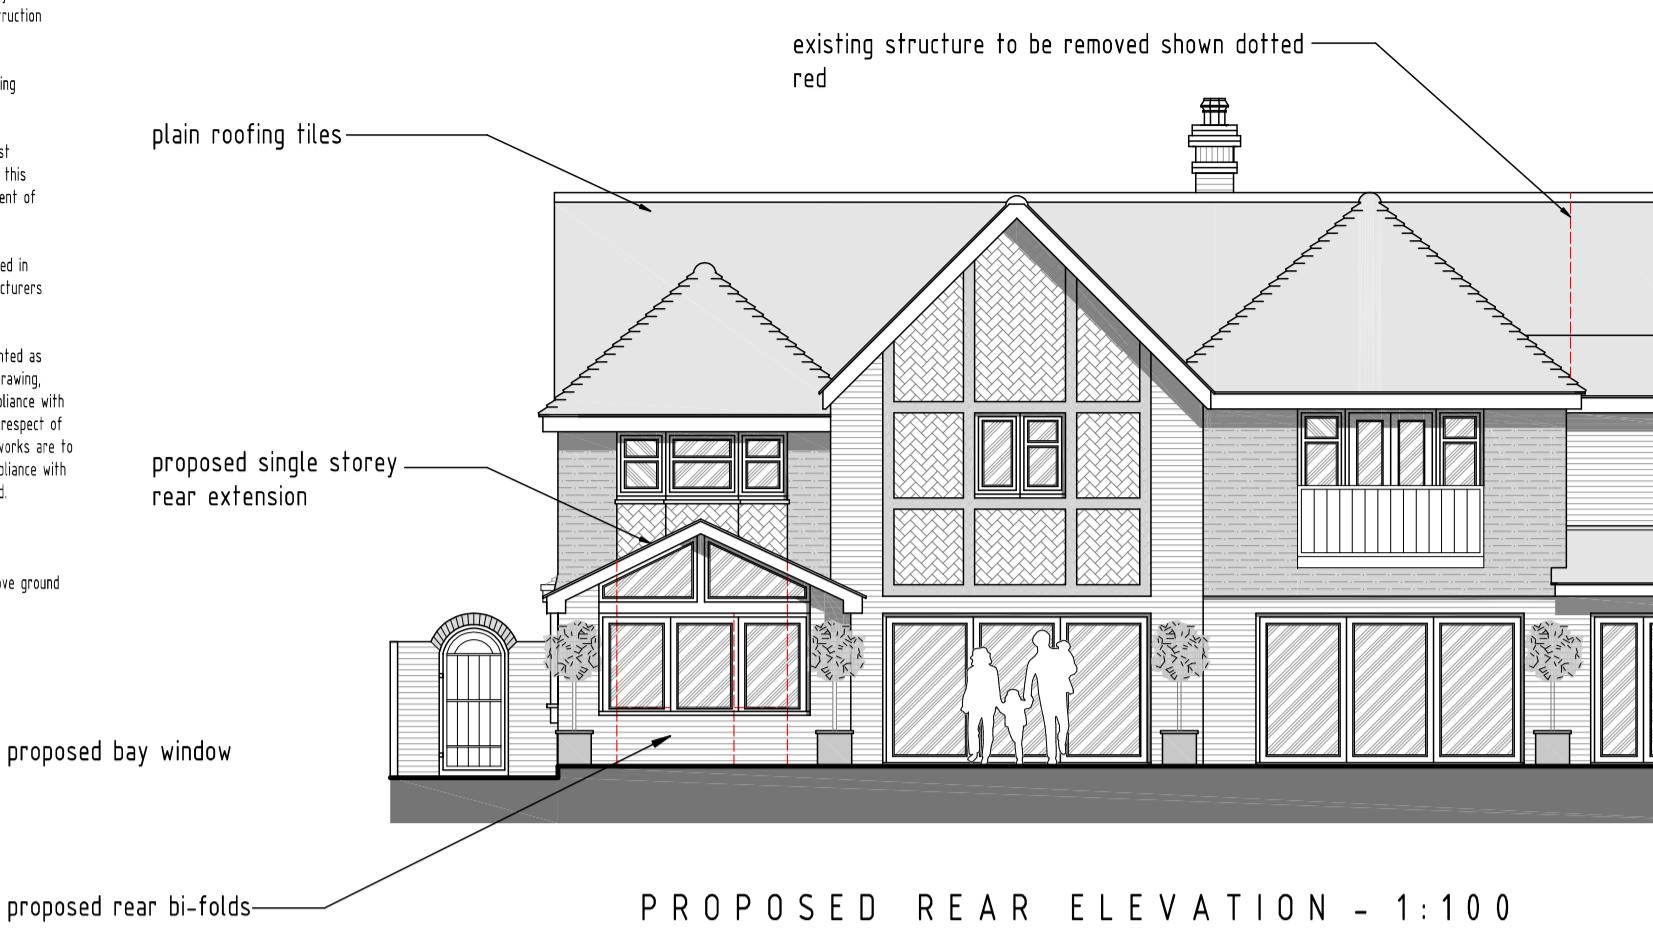

rev:	date:	description:
scale:	varies	A1
drawing no:	1375 / P / 2 F	date: 18 / 03 / 2022
drawing:	LOCATION PLAN, PROPOSED SITE PLAN, FLOOR PLANS & ELEVATIONS	
project:	9 SANDY LODGE WAY, NORTHWOOD, HA6 2AH	
client:	MR PATEL	

DDA

DUSEK DESIGN ASSOCIATES LTD
ARCHITECTURE + PLANNING
01895 831 103
info@dusek.co.uk
www.dusek.co.uk

- F 15-06-2022 Landscaping to frontage annotated
E 18-03-2022 Alterations to roof omitted
D 10-01-2022 Client comments incorporated
C 06-12-2021 Client comments incorporated
B 16-11-2021 Client comments incorporated
A 25-06-2021 Client comments incorporated