
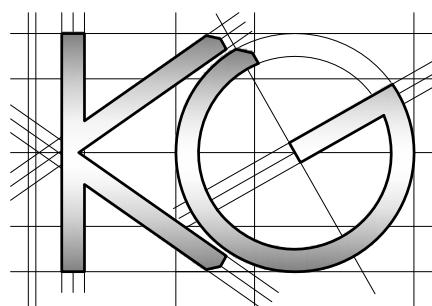


All work to comply with  
current building regulations  
and codes of practice

Do not scale from drawings  
all dimensions to be checked  
on site before the start of  
any work

All Proposed External Materials to Match  
Existing External Materials

Any Proposed Windows to Flank wall to be  
Obscure Glazed and Non-Opening below  
1.7m from FFL

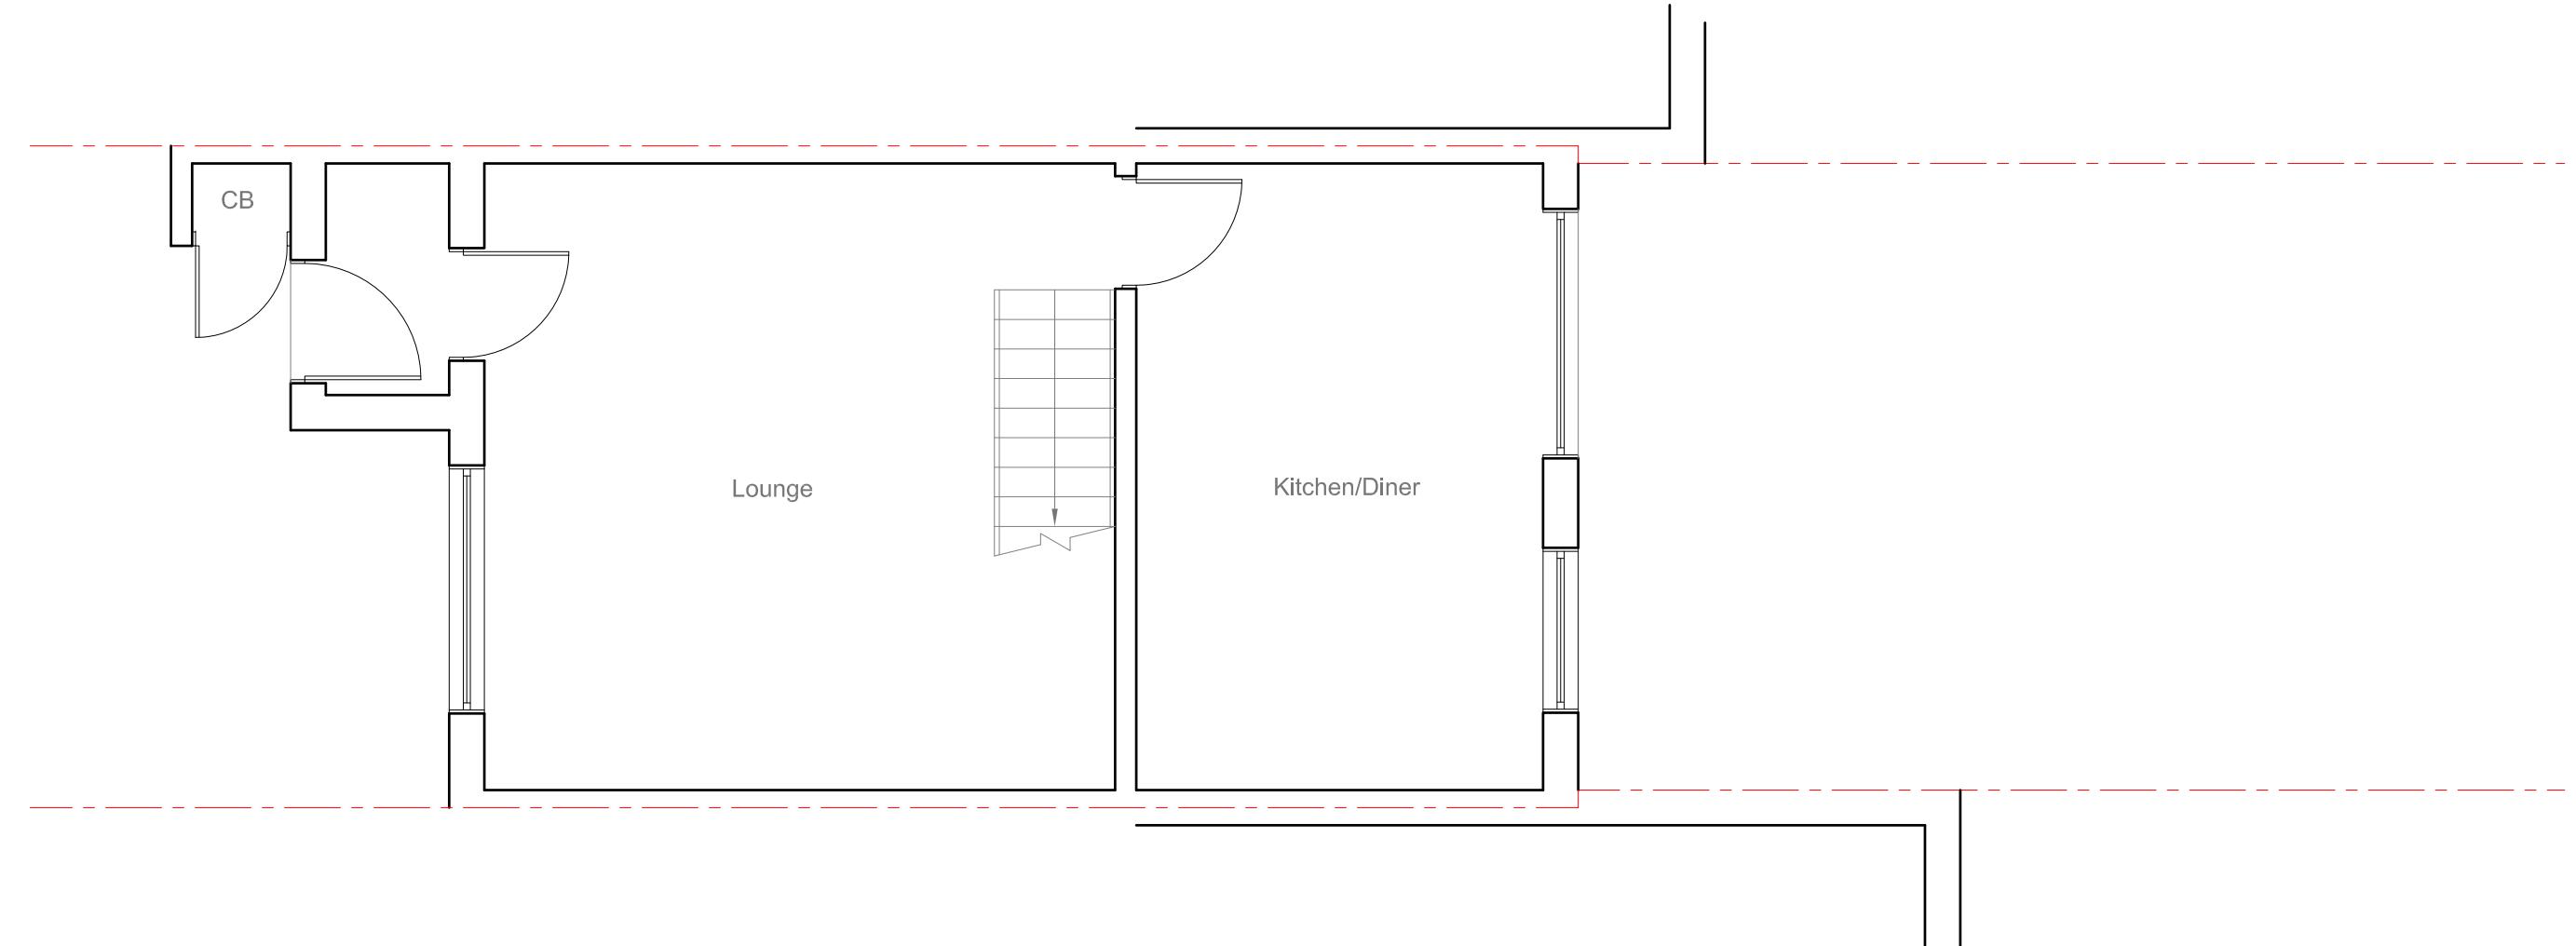

Site Address:  
8 Pippins Close  
West Drayton  
UB7 7XQ

Drawing Content:  
Existing Ground Floor Plan

1

Drawings No:  
8pippinsclose/2023/01

Drawings Scale:

1:50

Date Drawn:  
6th April 2023

Drawn By:

KG

Planning Issue

7

Revision:


8

All work to comply with  
current building regulations  
and codes of practice

Do not scale from drawings  
all dimensions to be checked  
on site before the start of  
any work


All Proposed External Materials to Match  
Existing External Materials

Any Proposed Windows to Flank wall to be  
Obscure Glazed and Non-Opening below  
1.7m from FFL

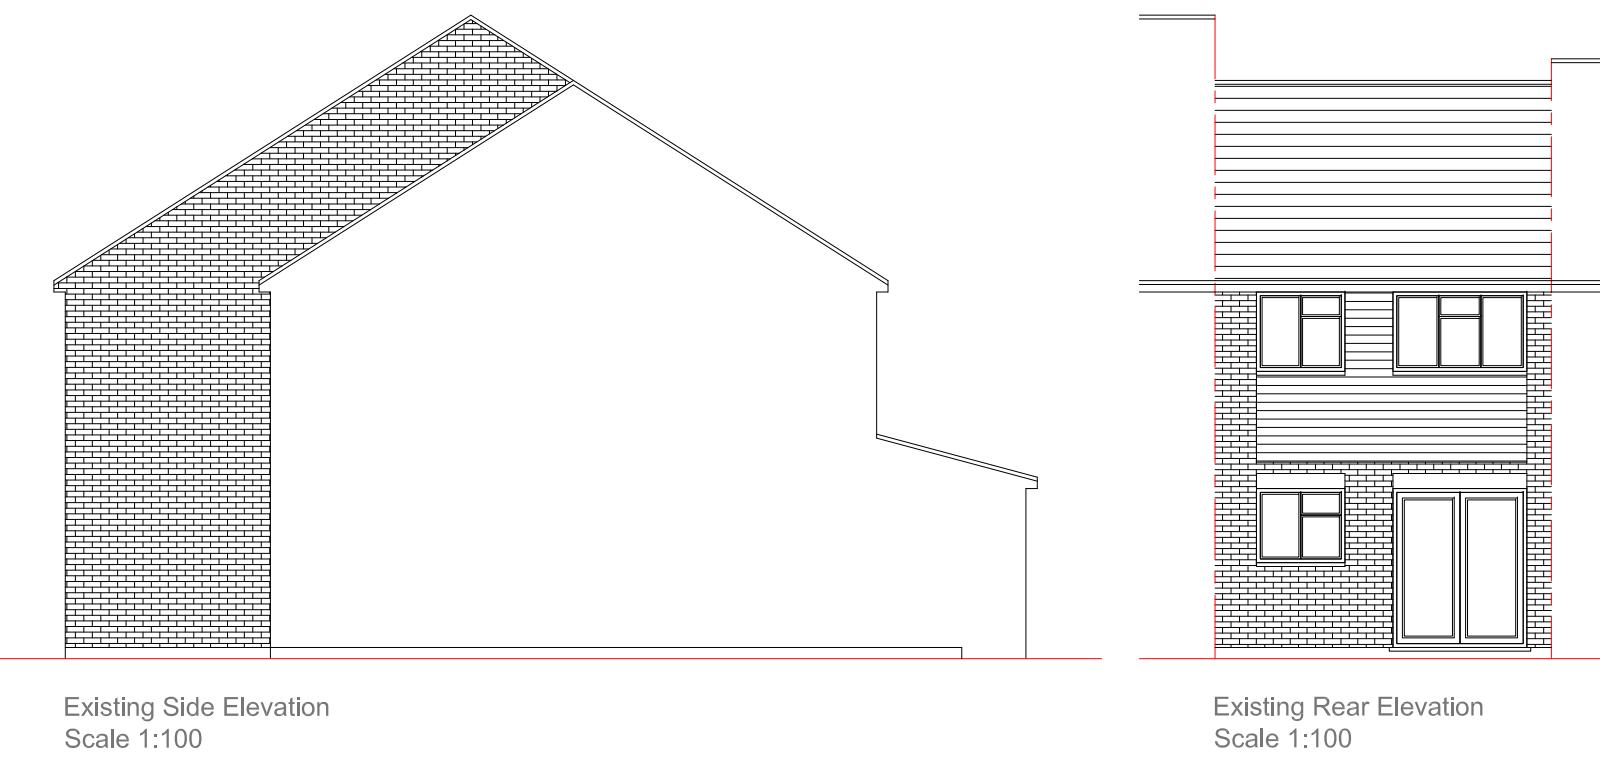


Existing Side Elevation  
Scale 1:100

Existing Rear Elevation  
Scale 1:100

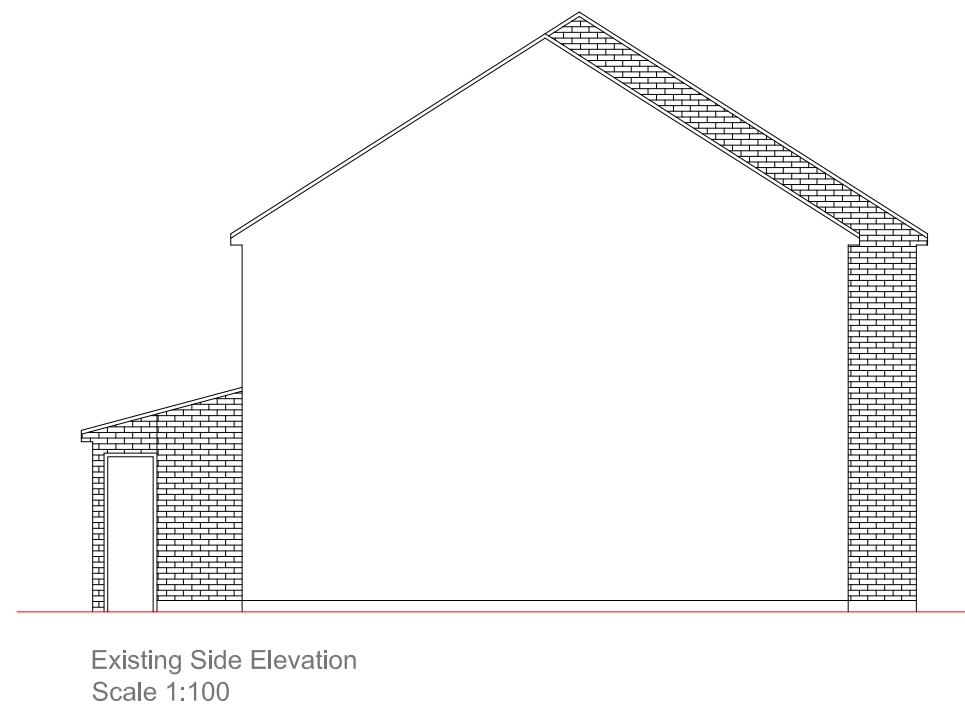

Existing Side Elevation  
Scale 1:100

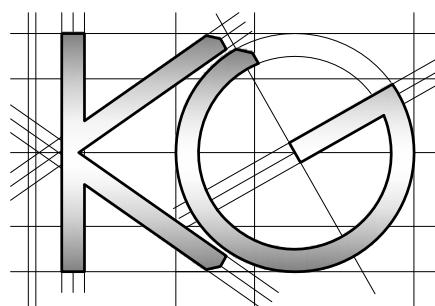

Site Address:  
8 Pippins Close  
West Drayton  
UB7 7XQ

Drawing Content:  
Existing Elevations

1

Drawings No:

8pippinsclose/2023/02

Date Drawn:

6th April 2023

Planning Issue

7

Drawings Scale:

1:100

Drawn By:

KG

Revision:



8

All work to comply with  
current building regulations  
and codes of practice

Do not scale from drawings  
all dimensions to be checked  
on site before the start of  
any work

All Proposed External Materials to Match  
Existing External Materials

Any Proposed Windows to Flank wall to be  
Obscure Glazed and Non-Opening below  
1.7m from FFL

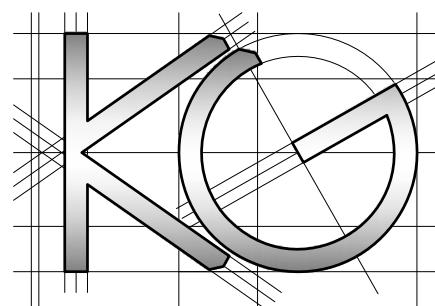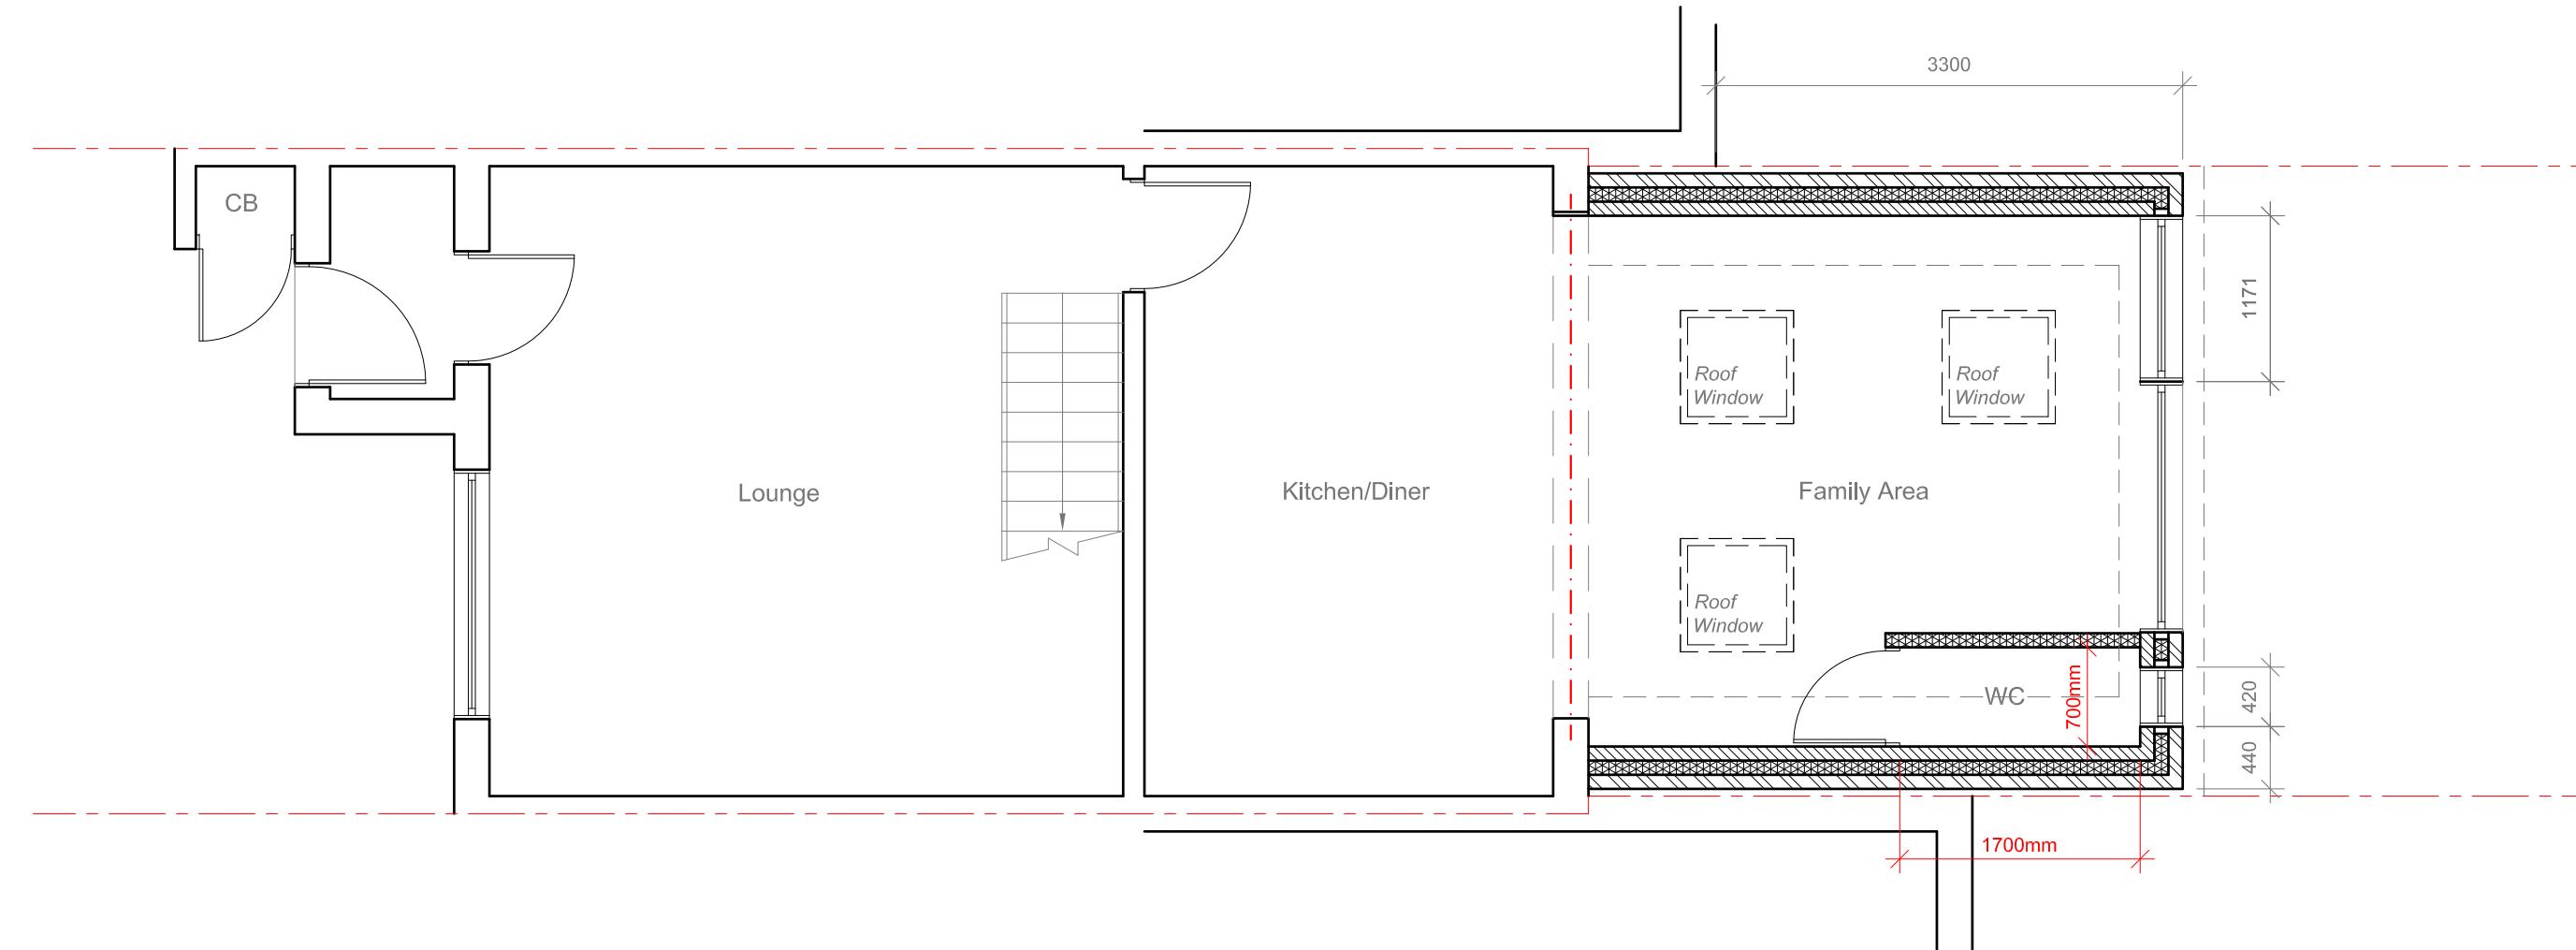

Site Address:  
8 Pippins Close  
West Drayton  
UB7 7XQ

1

Drawing Content:  
Proposed Ground Floor Plan

2

Drawings No:  
8pippinsclose/2023/03

3

Date Drawn:  
6th April 2023

5

Planning Issue

7

Drawings Scale:  
1:50

4

Drawn By:  
KG

6

Revision:


8

All work to comply with  
current building regulations  
and codes of practice

Do not scale from drawings  
all dimensions to be checked  
on site before the start of  
any work


All Proposed External Materials to Match  
Existing External Materials

Any Proposed Windows to Flank wall to be  
Obscure Glazed and Non-Opening below  
1.7m from FFL

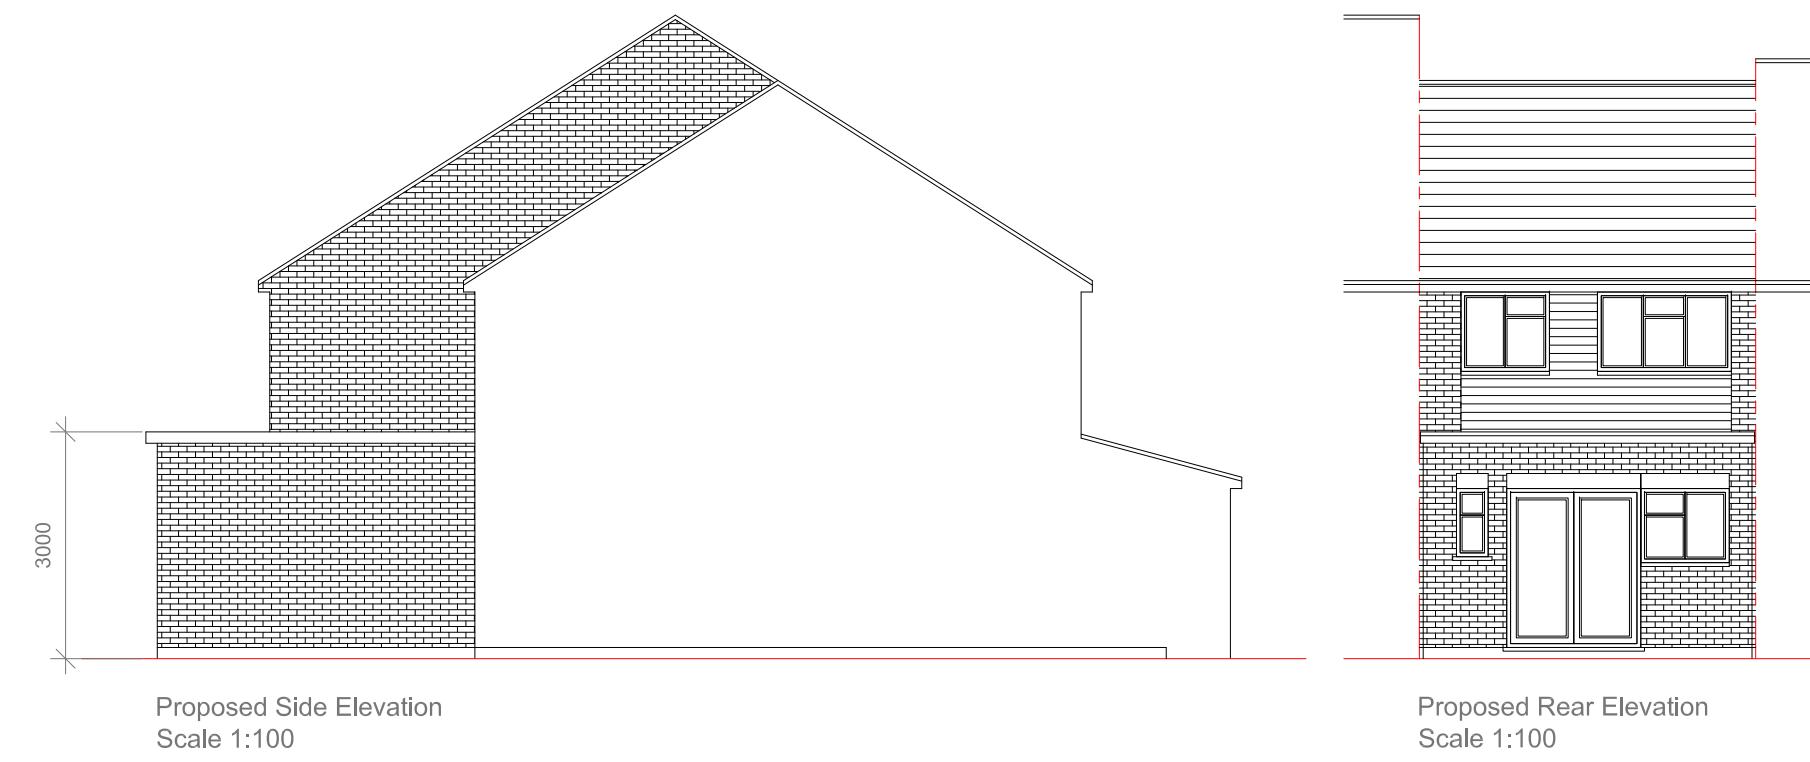


Proposed Side Elevation  
Scale 1:100

Proposed Rear Elevation  
Scale 1:100

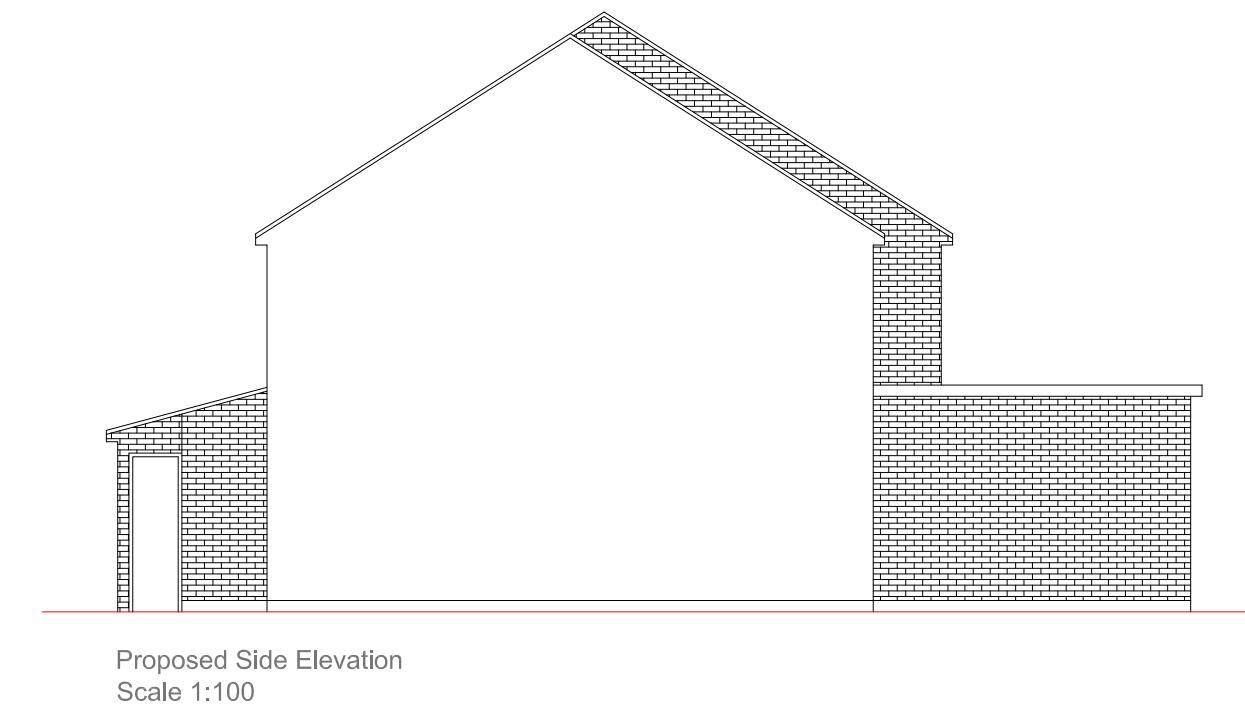

Proposed Side Elevation  
Scale 1:100

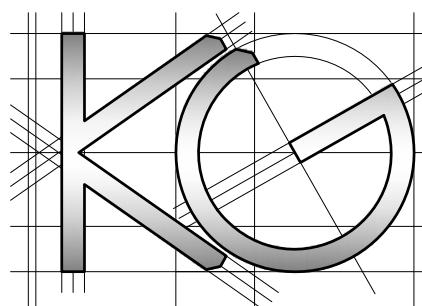	Site Address:	Drawing Content:	Planning Issue		
			Drawings No:	Date Drawn:	Drawn By:
	8 Pippins Close West Drayton UB7 7XQ	Proposed Elevations	8pippinsclose/2023/04	6th April 2023	KG
			Drawings Scale:	1:100	Revision: