


Existing Ground Floor Plan

Scale 1:100

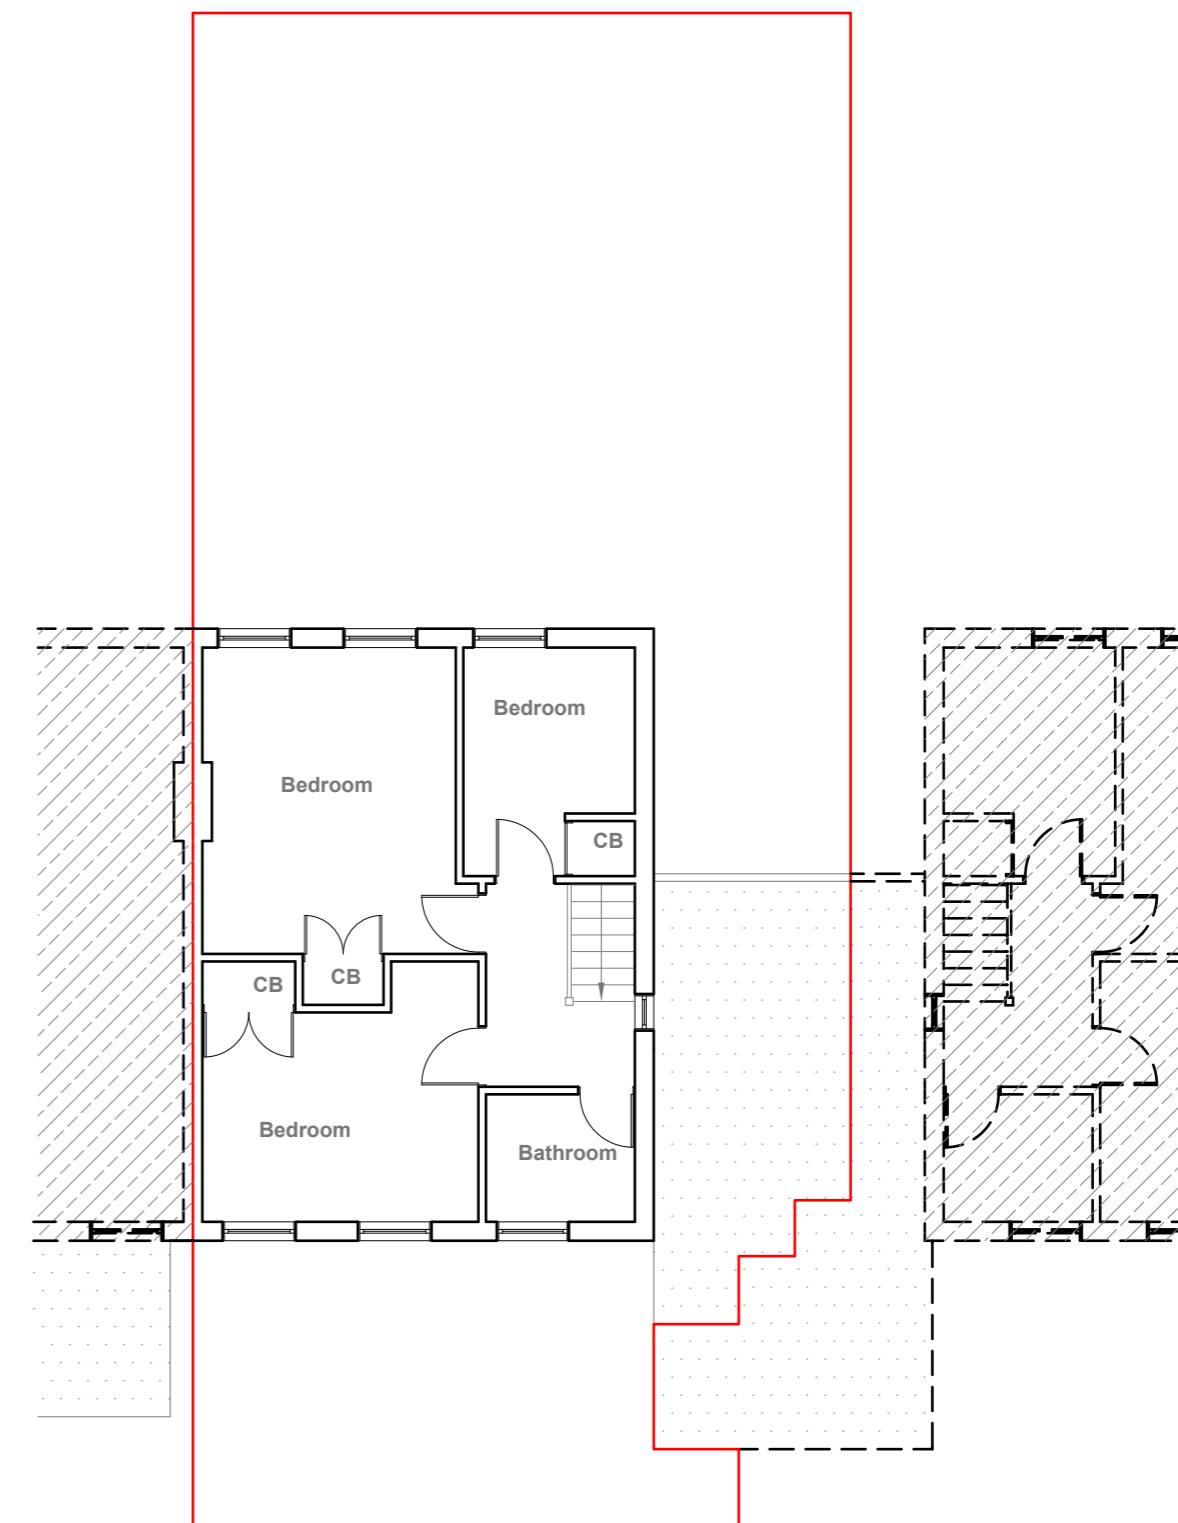

Existing First Floor Plan

Scale 1:100

GENERAL NOTES:
 1. ALL DIMENSIONS ARE IN MILLIMETER.
 2. VERIFY ALL DIMENSIONS AND CONDITIONS BEFORE BUILDING OR
 STARTING CONSTRUCTION. NOTIFY THE DESIGNER IMMEDIATELY OF ANY
 DISCREPANCY OR VARIATION.
 3. ALL WORK TO COMPLY WITH CURRENT BUILDING REGULATIONS
 AND CODES OF PRACTICE

Title:

Existing Floor Plans

Site Address
55 Hazeldene
Gardens, Uxbridge.
UB10 9DJ

Scale: 1:100 @A3
Date: 31/07/2024
Drawing No.: 2024/121 -01
Drawn By: RO

Revision Date:

e:mail - faluckpatel@yahoo.com
(M) +44 (0) 7871 466 254

10 Meter
5
2
1
0
1:100




Existing Front Elevation

Scale 1:100




Existing Side Elevation

Scale 1:100

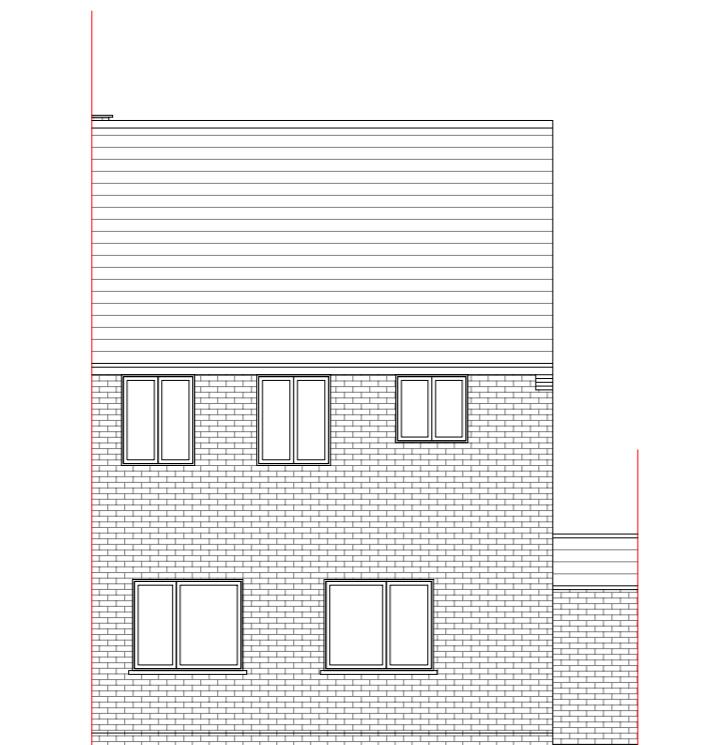

Existing Rear Elevation

Scale 1:100

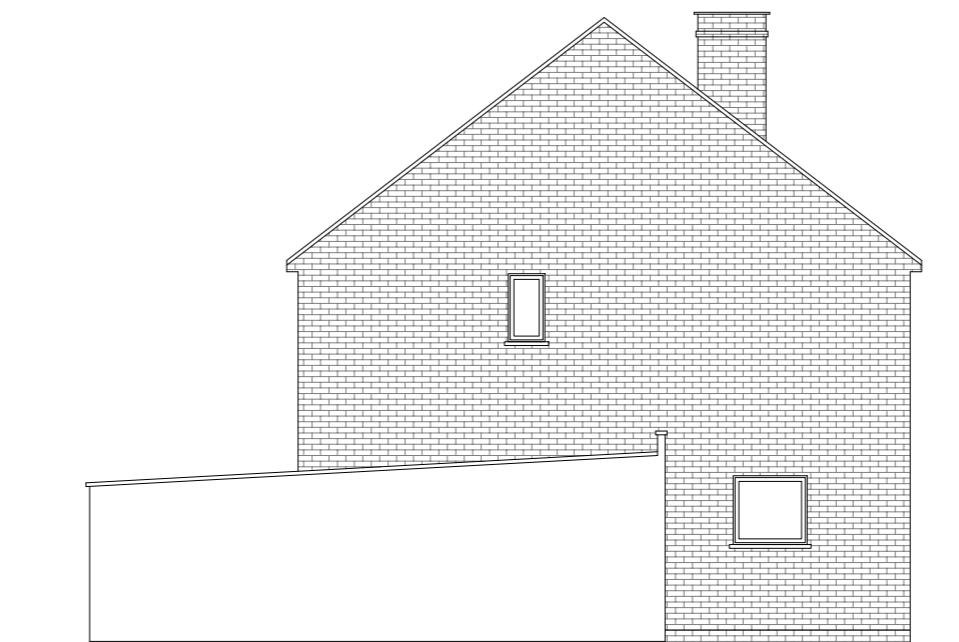

Existing Side Elevation

Scale 1:100

10 Meter
5
2
1
0
1:100

GENERAL NOTES:
1. ALL DIMENSIONS ARE IN MILLIMETER.
2. VERIFY ALL DIMENSIONS AND CONDITIONS BEFORE BUILDING OR
STARTING CONSTRUCTION. NOTIFY THE DESIGNER IMMEDIATELY OF ANY
DISCREPANCY OR VARIATION.
3. ALL WORK TO COMPLY WITH CURRENT BUILDING REGULATIONS
AND CODES OF PRACTICE

Title:


Existing Elevations

Site Address
55 Hazeldene
Gardens, Uxbridge.
UB10 9DJ

Scale: 1:100 @A3
Date: 31/07/2024
Drawing No.:
2024/121 -02

Revision Date:
Drawn By:
RO
e:mail -
faluckpatel@yahoo.com
(M) +44 (0) 7871 466 254

**Faluck
Patel**

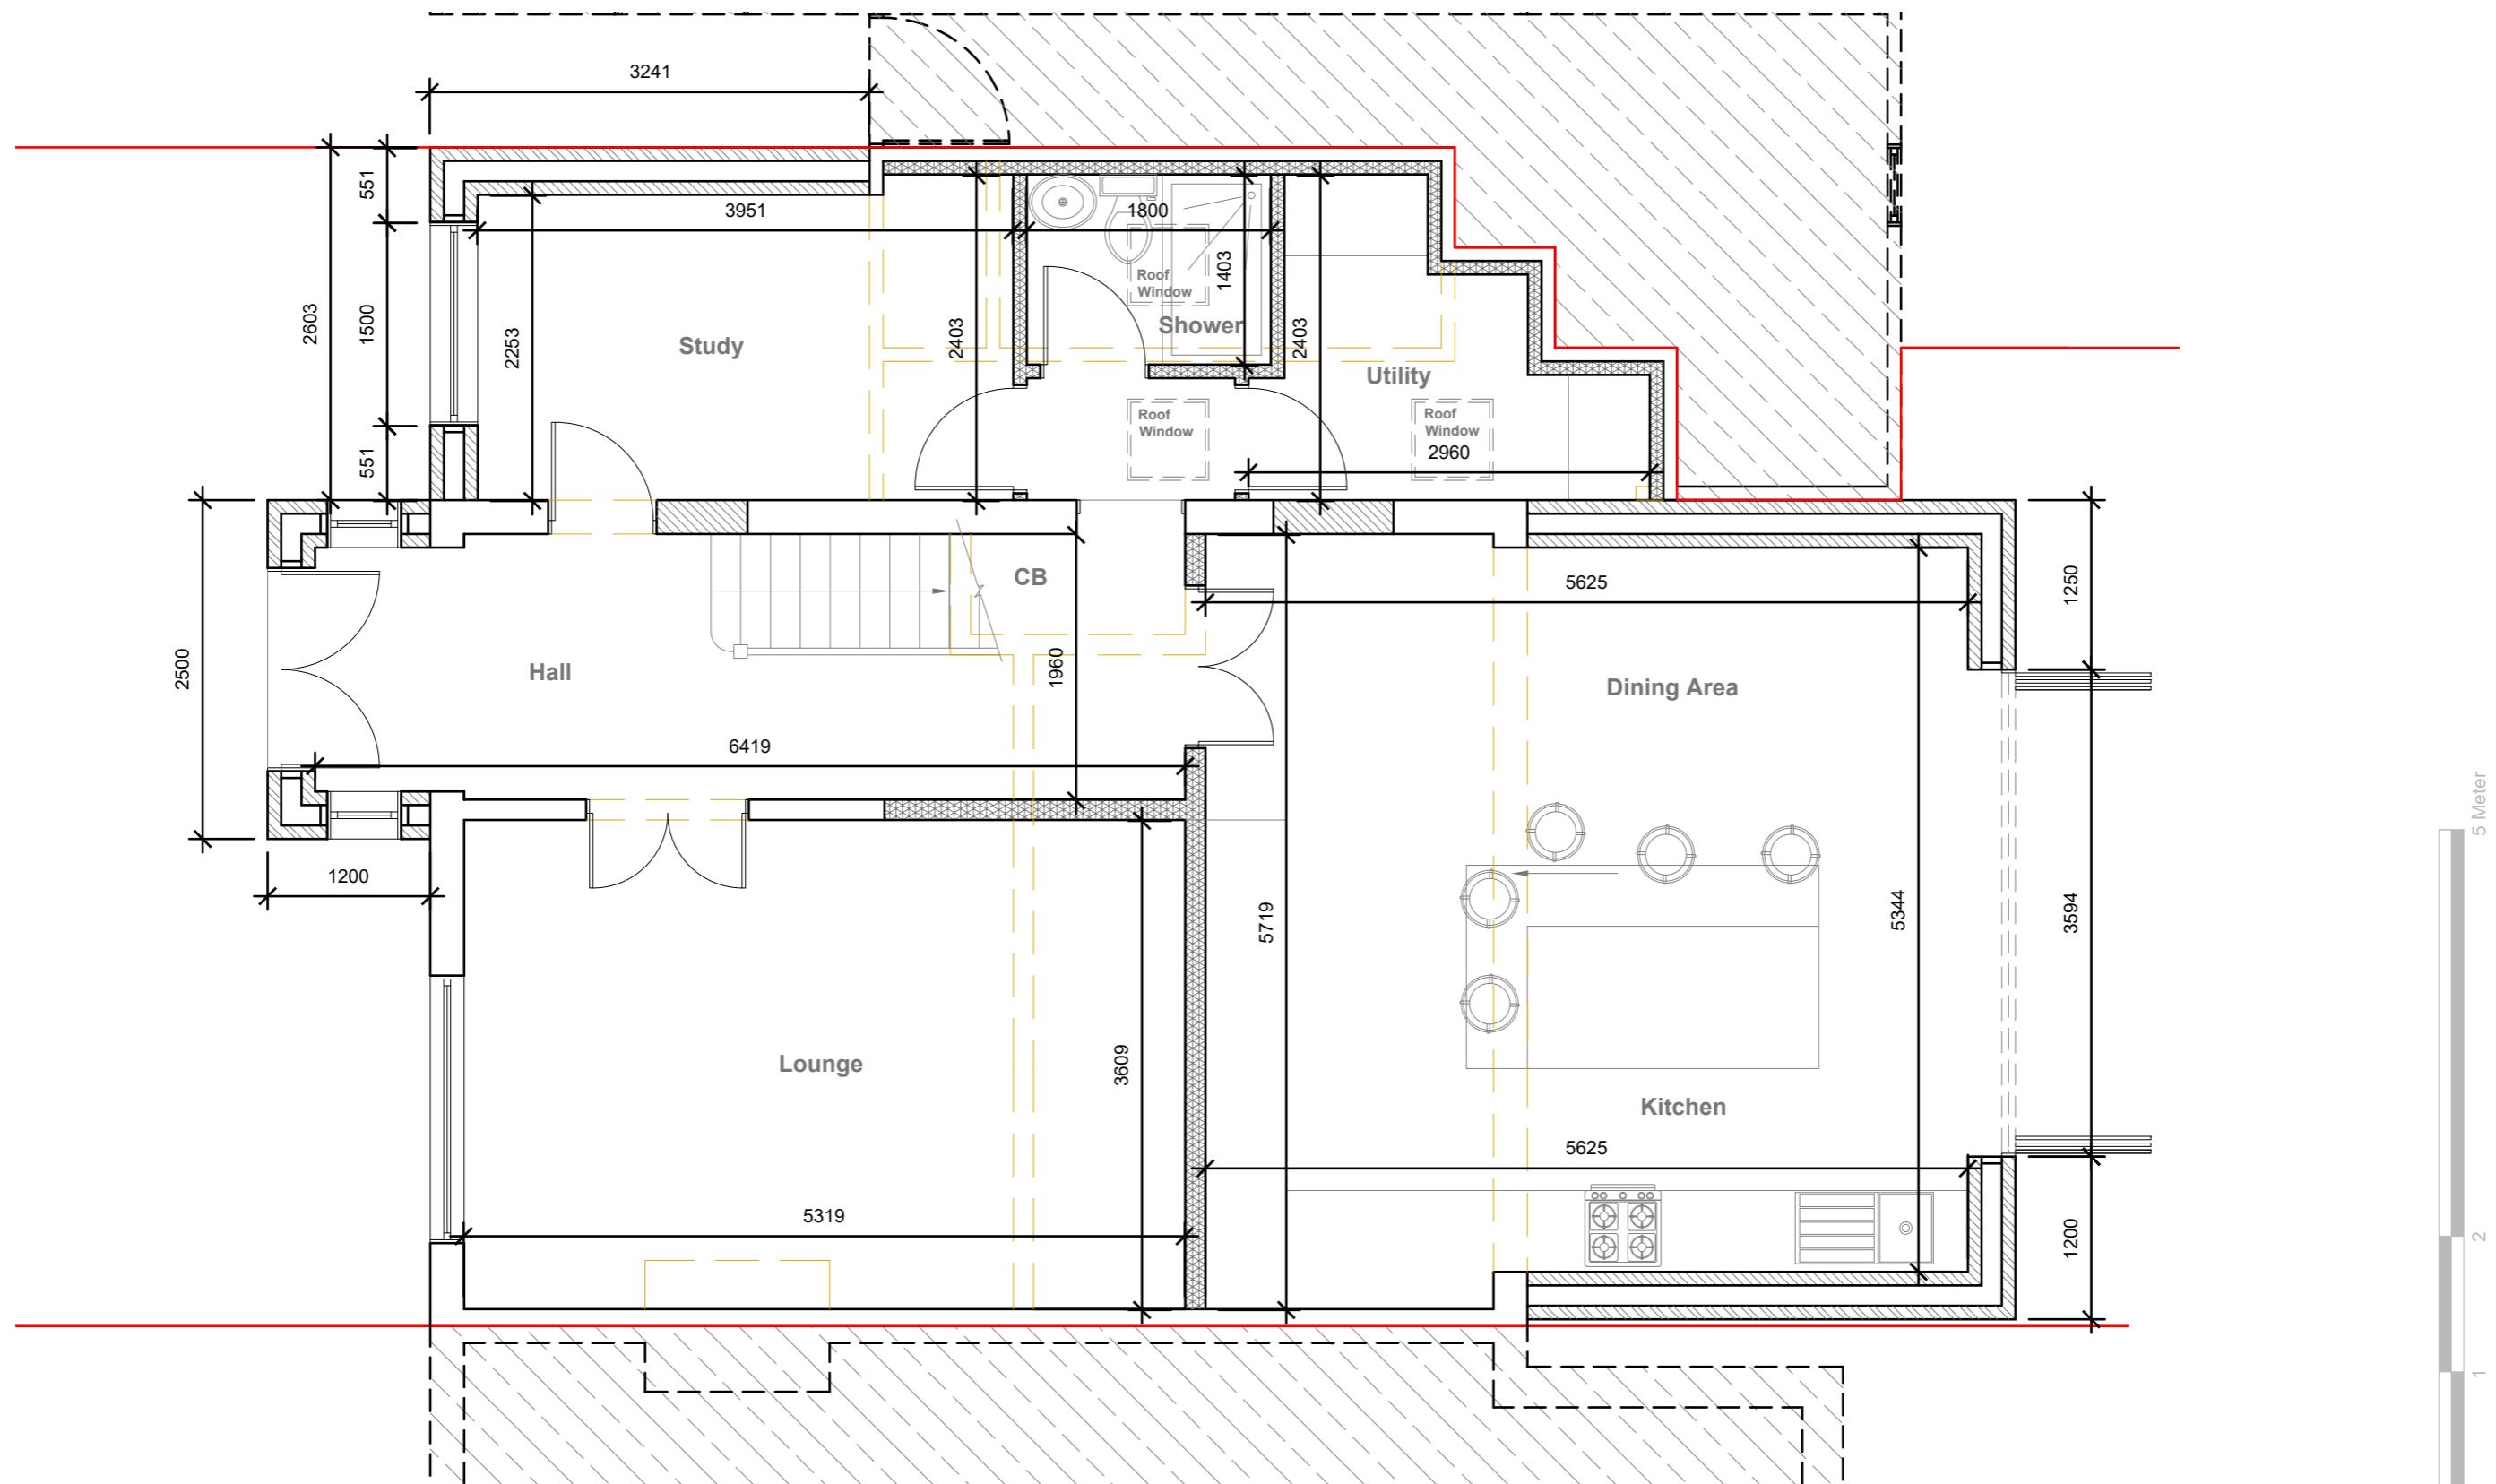

GENERAL NOTES:
 1. ALL DIMENSIONS ARE IN MILLIMETER.
 2. VERIFY ALL DIMENSIONS AND CONDITIONS BEFORE BUILDING OR
 STARTING CONSTRUCTION. NOTIFY THE DESIGNER IMMEDIATELY OF ANY
 DISCREPANCY OR VARIATION.
 3. ALL WORK TO COMPLY WITH CURRENT BUILDING REGULATIONS
 AND CODES OF PRACTICE

Title:

Proposed Ground Floor Plan


Site Address
 55 Hazeldene
 Gardens, Uxbridge.
 UB10 9DJ

Scale: 1:50 @A3
 Date: 31/07/2024
 Drawing No.:
 2024/121 -03HH
 Drawn By:
 RO

Revision Date:
 e:mail -
 faluckpatel@yahoo.com
 (M) +44 (0) 7871 466 254

**Faluck
 Patel**

1:50
 0 1 2 5 Meter

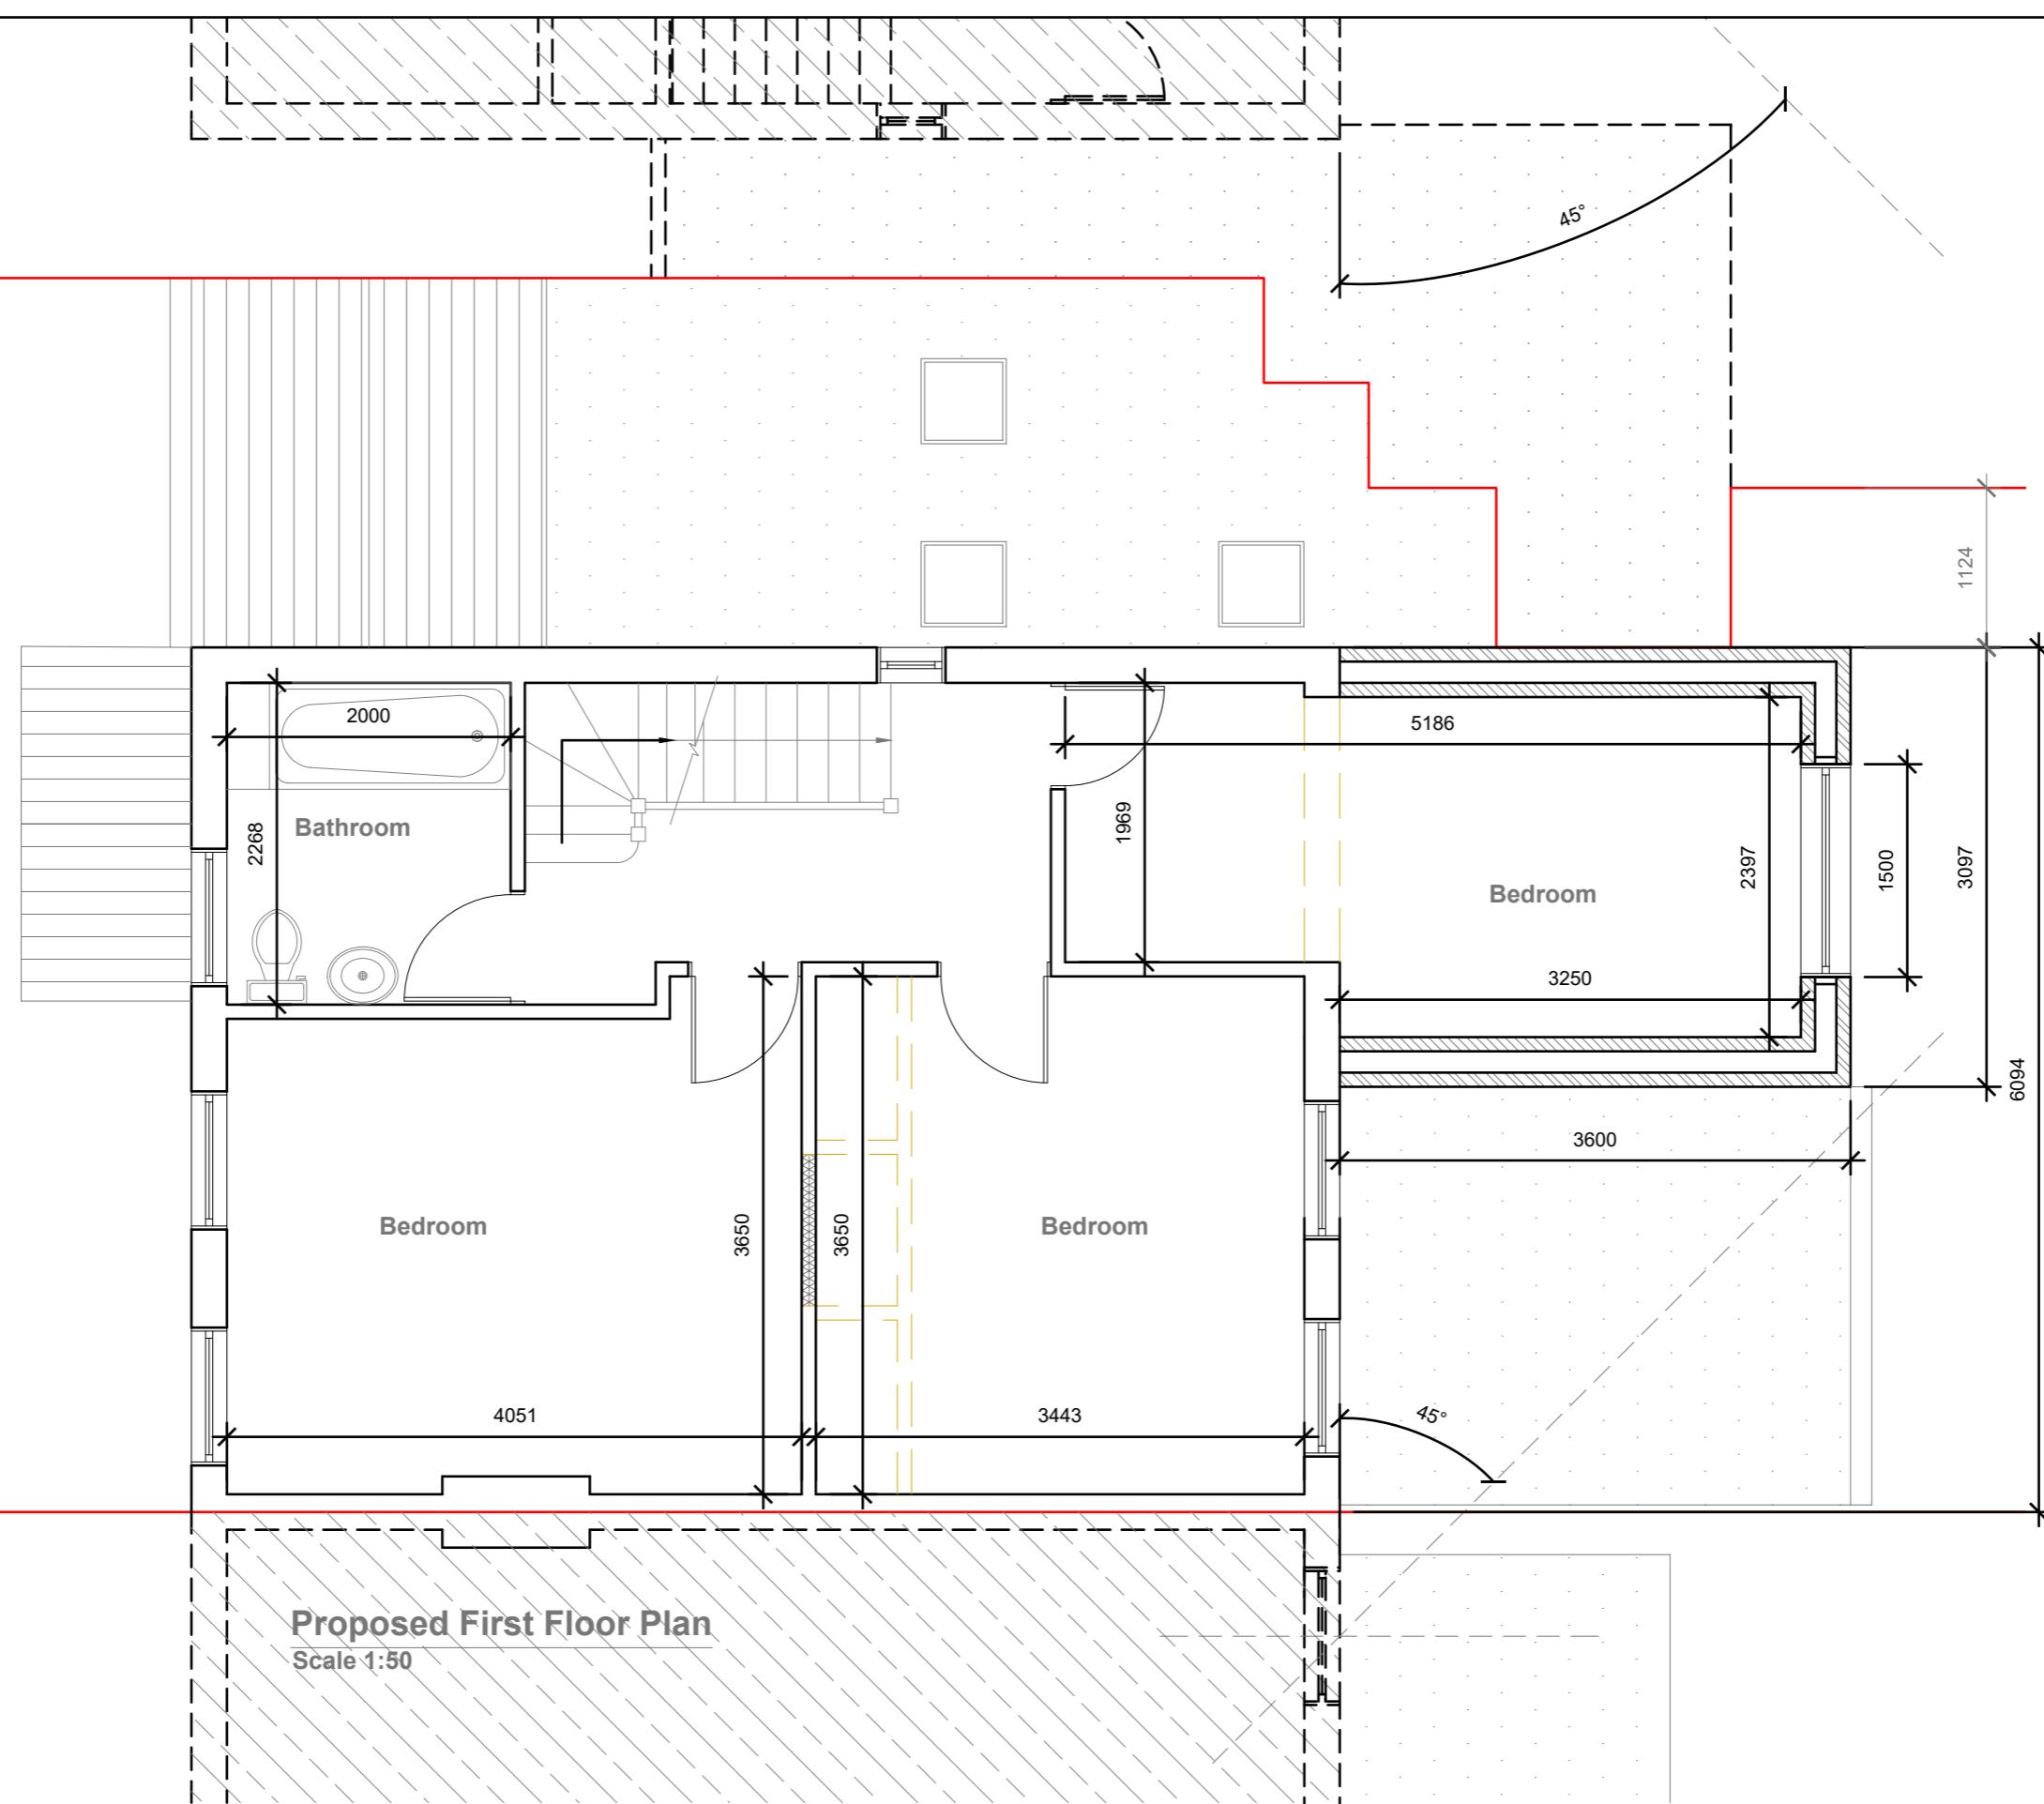

GENERAL NOTES:
 1. ALL DIMENSIONS ARE IN MILLIMETER.
 2. VERIFY ALL DIMENSIONS AND CONDITIONS BEFORE BUILDING OR
 STARTING CONSTRUCTION. NOTIFY THE DESIGNER IMMEDIATELY OF ANY
 DISCREPANCY OR VARIATION.
 3. ALL WORK TO COMPLY WITH CURRENT BUILDING REGULATIONS
 AND CODES OF PRACTICE

Title:

Site Address
55 Hazeldene
Gardens, Uxbridge.
UB10 9DJ

Scale: 1:50 @A3
Date: 31/07/2024
Drawing No.: 2024/121 -04HH
Drawn By: RO

Revision Date:
e:mail - faluckpatel@yahoo.com
(M) +44 (0) 7871 466 254

Proposed First Floor Plan



Proposed Front Elevation

Scale 1:100


Proposed Side Elevation

Scale 1:100



Proposed Rear Elevation

Scale 1:100

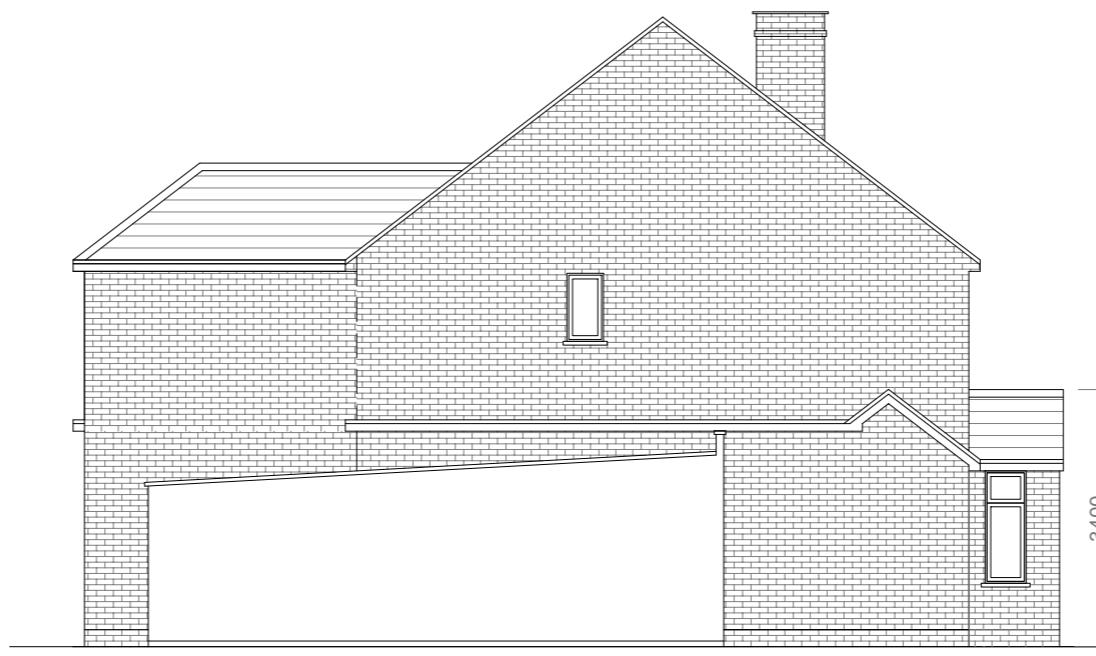

Proposed Side Elevation

Scale 1:100

GENERAL NOTES:

1. ALL DIMENSIONS ARE IN MILLIMETER.
2. VERIFY ALL DIMENSIONS AND CONDITIONS BEFORE BUILDING OR STARTING CONSTRUCTION. NOTIFY THE DESIGNER IMMEDIATELY OF ANY DISCREPANCY OR VARIATION.
3. ALL WORK TO COMPLY WITH CURRENT BUILDING REGULATIONS AND CODES OF PRACTICE

Title

Proposed Elevations

osed External Finish Materials to Match Existing
nal Finish Materials.

Proposed Flank Wall Window to be Obscure Glazed and Non Opening below 1.7m from FFL.

A scale bar consisting of two horizontal lines. The top line is divided into 10 equal segments, with the 5th segment from the left labeled '5'. The bottom line is divided into 10 equal segments, with the 1st segment from the left labeled '1'. To the right of the scale bar, the text '1:100' is written above '10 meters'.

Site Address

55 Hazeldene
Gardens, Uxbridge.
UB10 9DJ

Scale: 1:100 @A3

Date: 31/07/2024
Drawing No.:
2024/121 -05HH

revision Date:

:mail -
aluckpatel@yahoo.com
(M) +44 (0) 7871 466 254

Faluck Patel