



Ground Floor

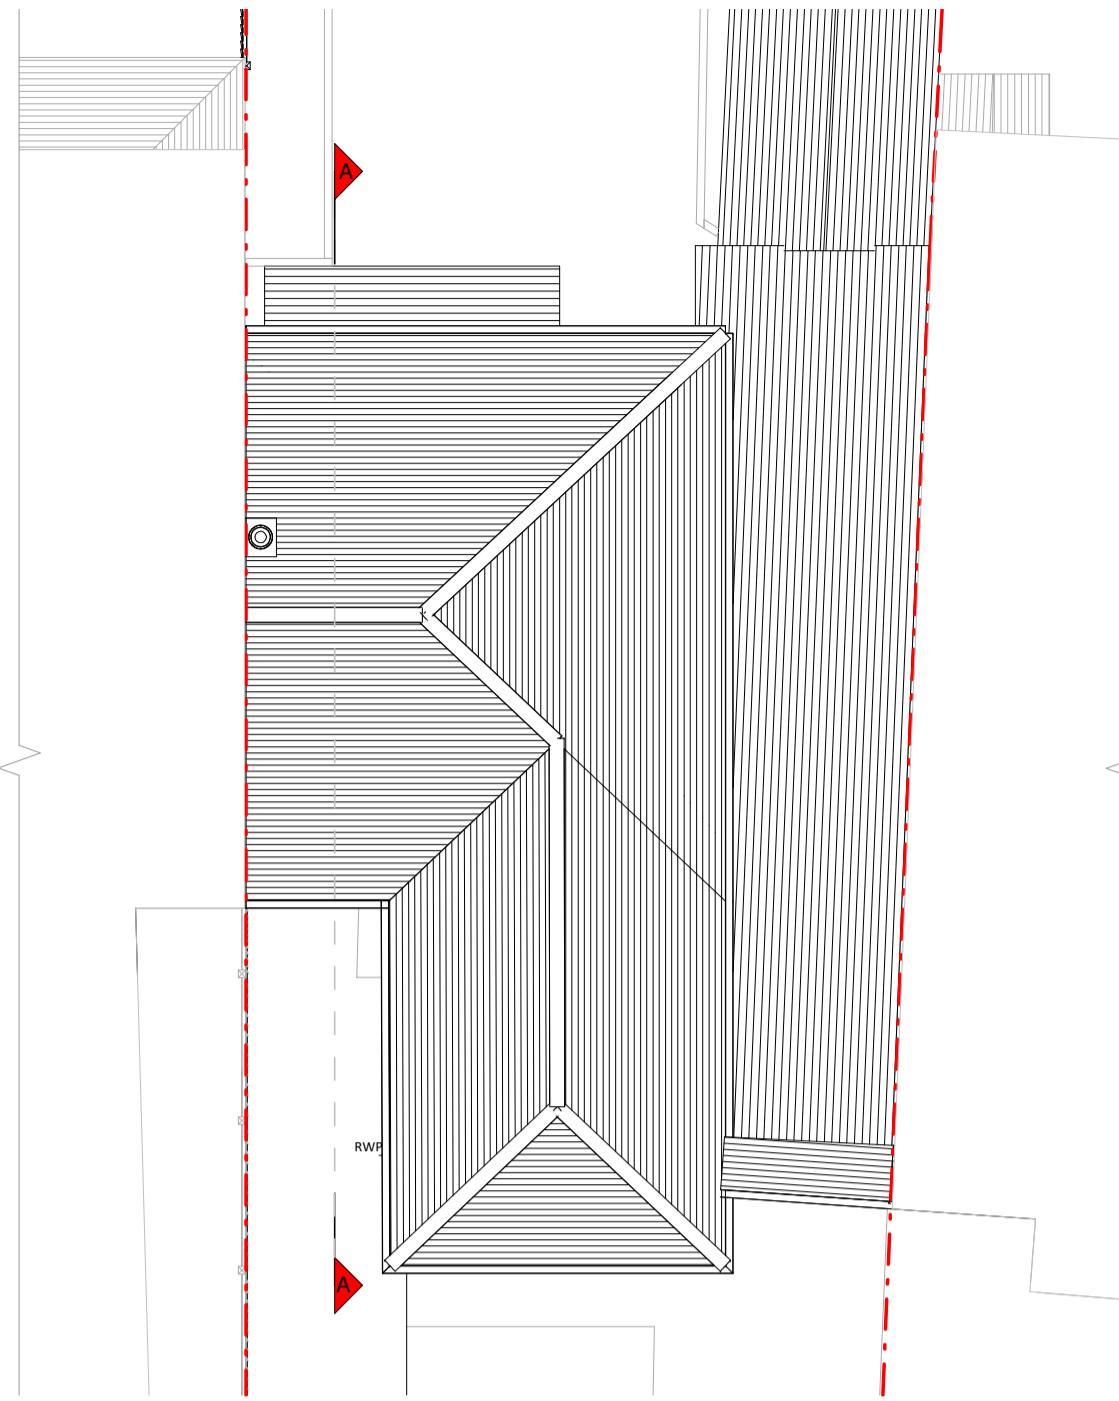


Roof Plan

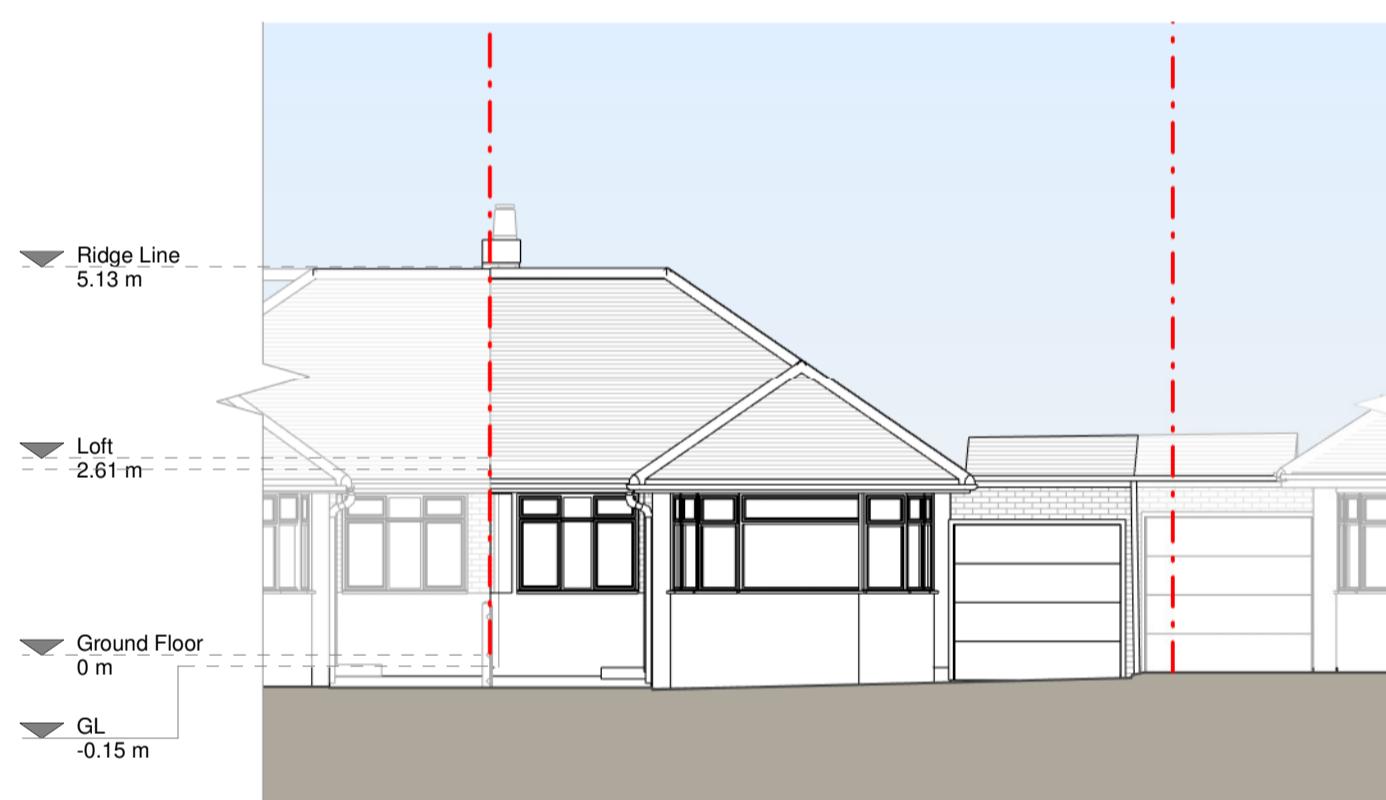

Front Elevation



Left Side Elevation

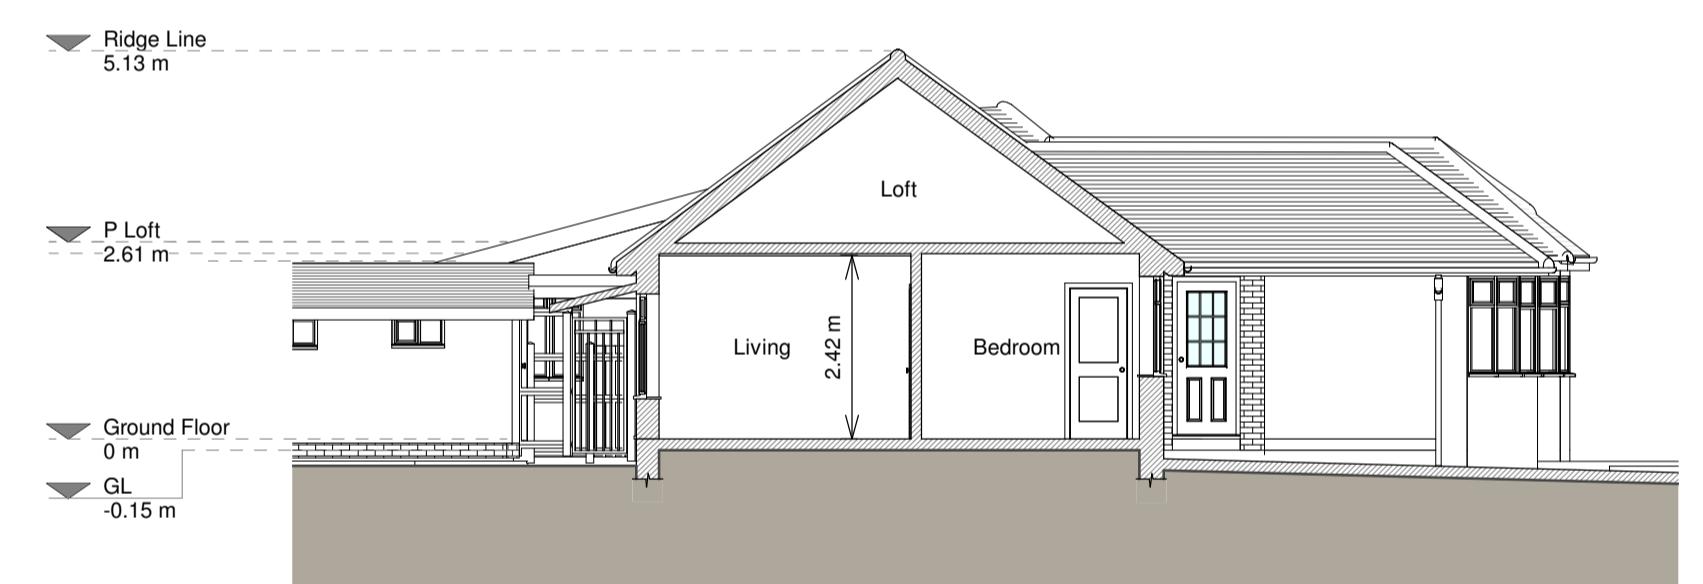

Section A - A



Rear Elevation



Right Side Elevation

Copyright in the design and this drawing is the property of RESI. It is illegal to copy this drawing without written sanction of RESI. This drawing must be used in accordance with the relevant documentation and drawings.

RESI accepts no liability for any expense, loss or damage arising from the use of this drawing. Any person who has been referred to this drawing, or any part of it, must be advised that it is the property of RESI and is subject to the terms and conditions of this drawing. Any discrepancy to be reported to RESI immediately.


Print out to actual scale. Do not scale from this drawing, as any changes made will not have been referred to them and their construction. Any discrepancy to be reported to RESI immediately.

Print out to actual scale. Do not scale from this drawing, as any changes made will not have been referred to them and their construction. Any discrepancy to be reported to RESI immediately.

Existing Materials:
Brickwork / Walls - White painted brick walls
Pitched roof - Clay tiles
Windows - White uPVC windows
Doors - Black timber front door,
RWP / Gutter's / Fascia's - uPVC and cast iron
Pipes


KEY

Existing walls
Existing furniture
Boundary line
Level line
1.5m head height
1.8m head height

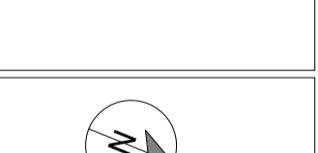


RESI
Grow your home
Job Title: Proposed ground wraparound, internal alteration, floor plan redesign and all associated works at 17 Windermere Avenue, Ruislip, HA4 9KG
Drawing Status: Planning Drawings
Client: Vaibhav Bisen


Drawing Title: Existing Floor Plans
Scale: 1:100 @ A1
Drawn: SV
Checked: KK
June 2022
Drawing No: B124389-01-1100
Rev: A

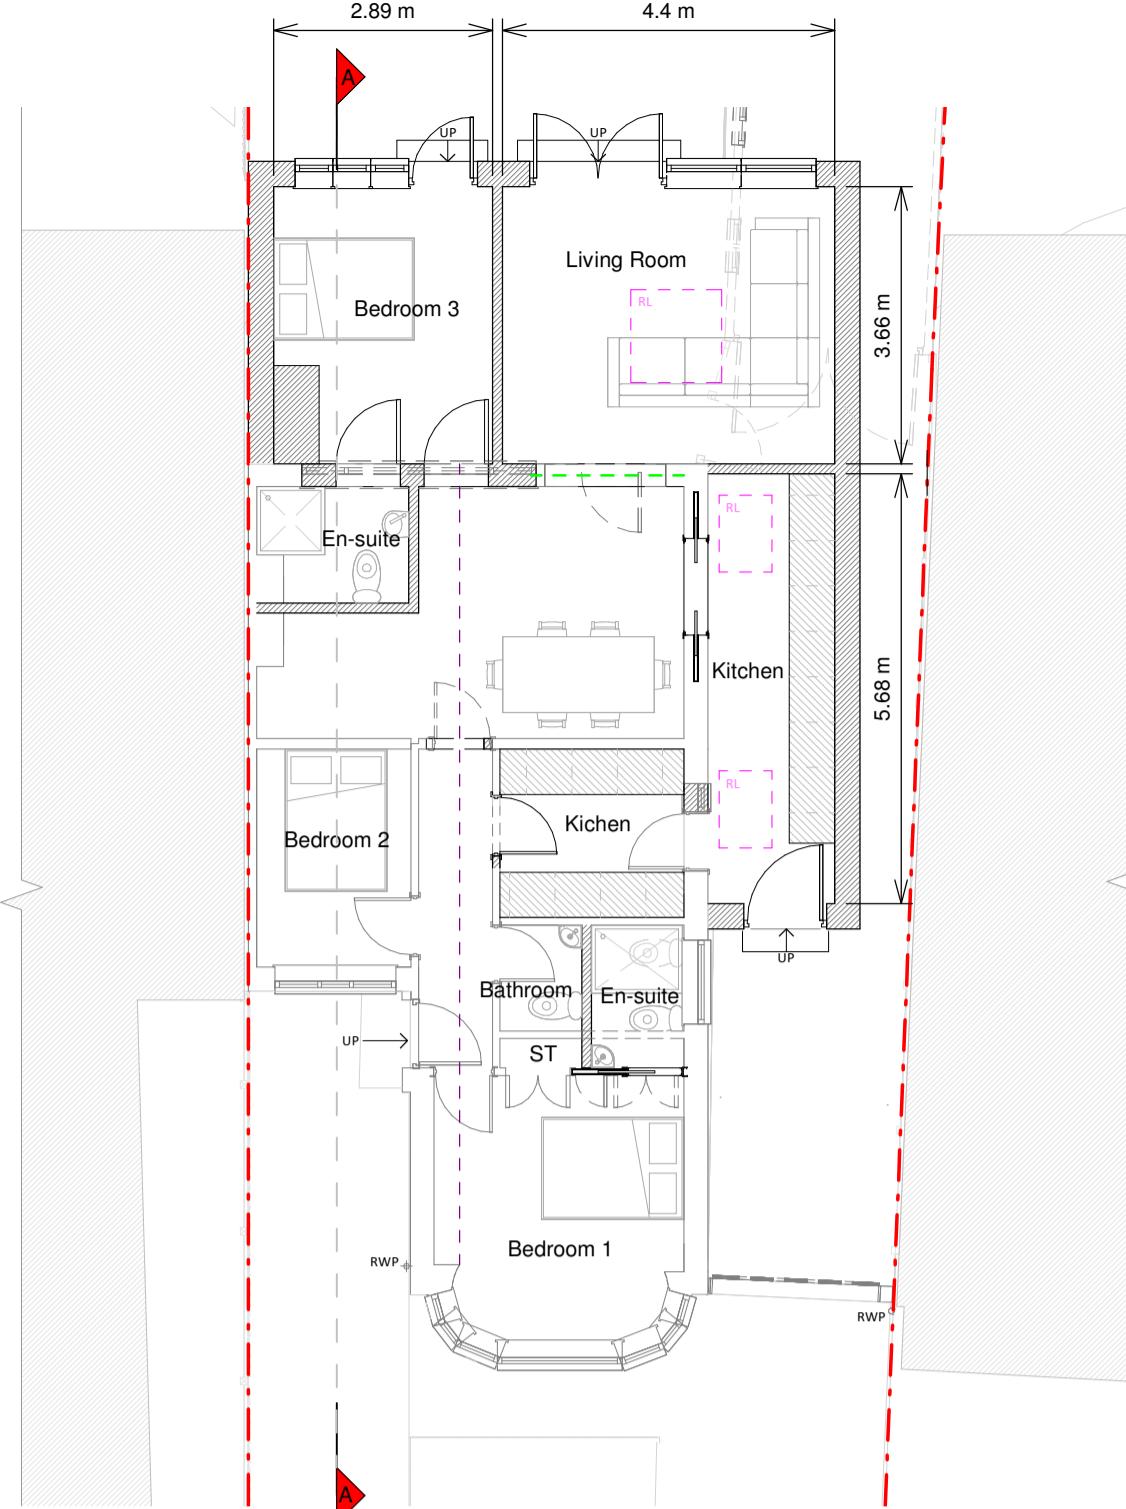

Ground Floor

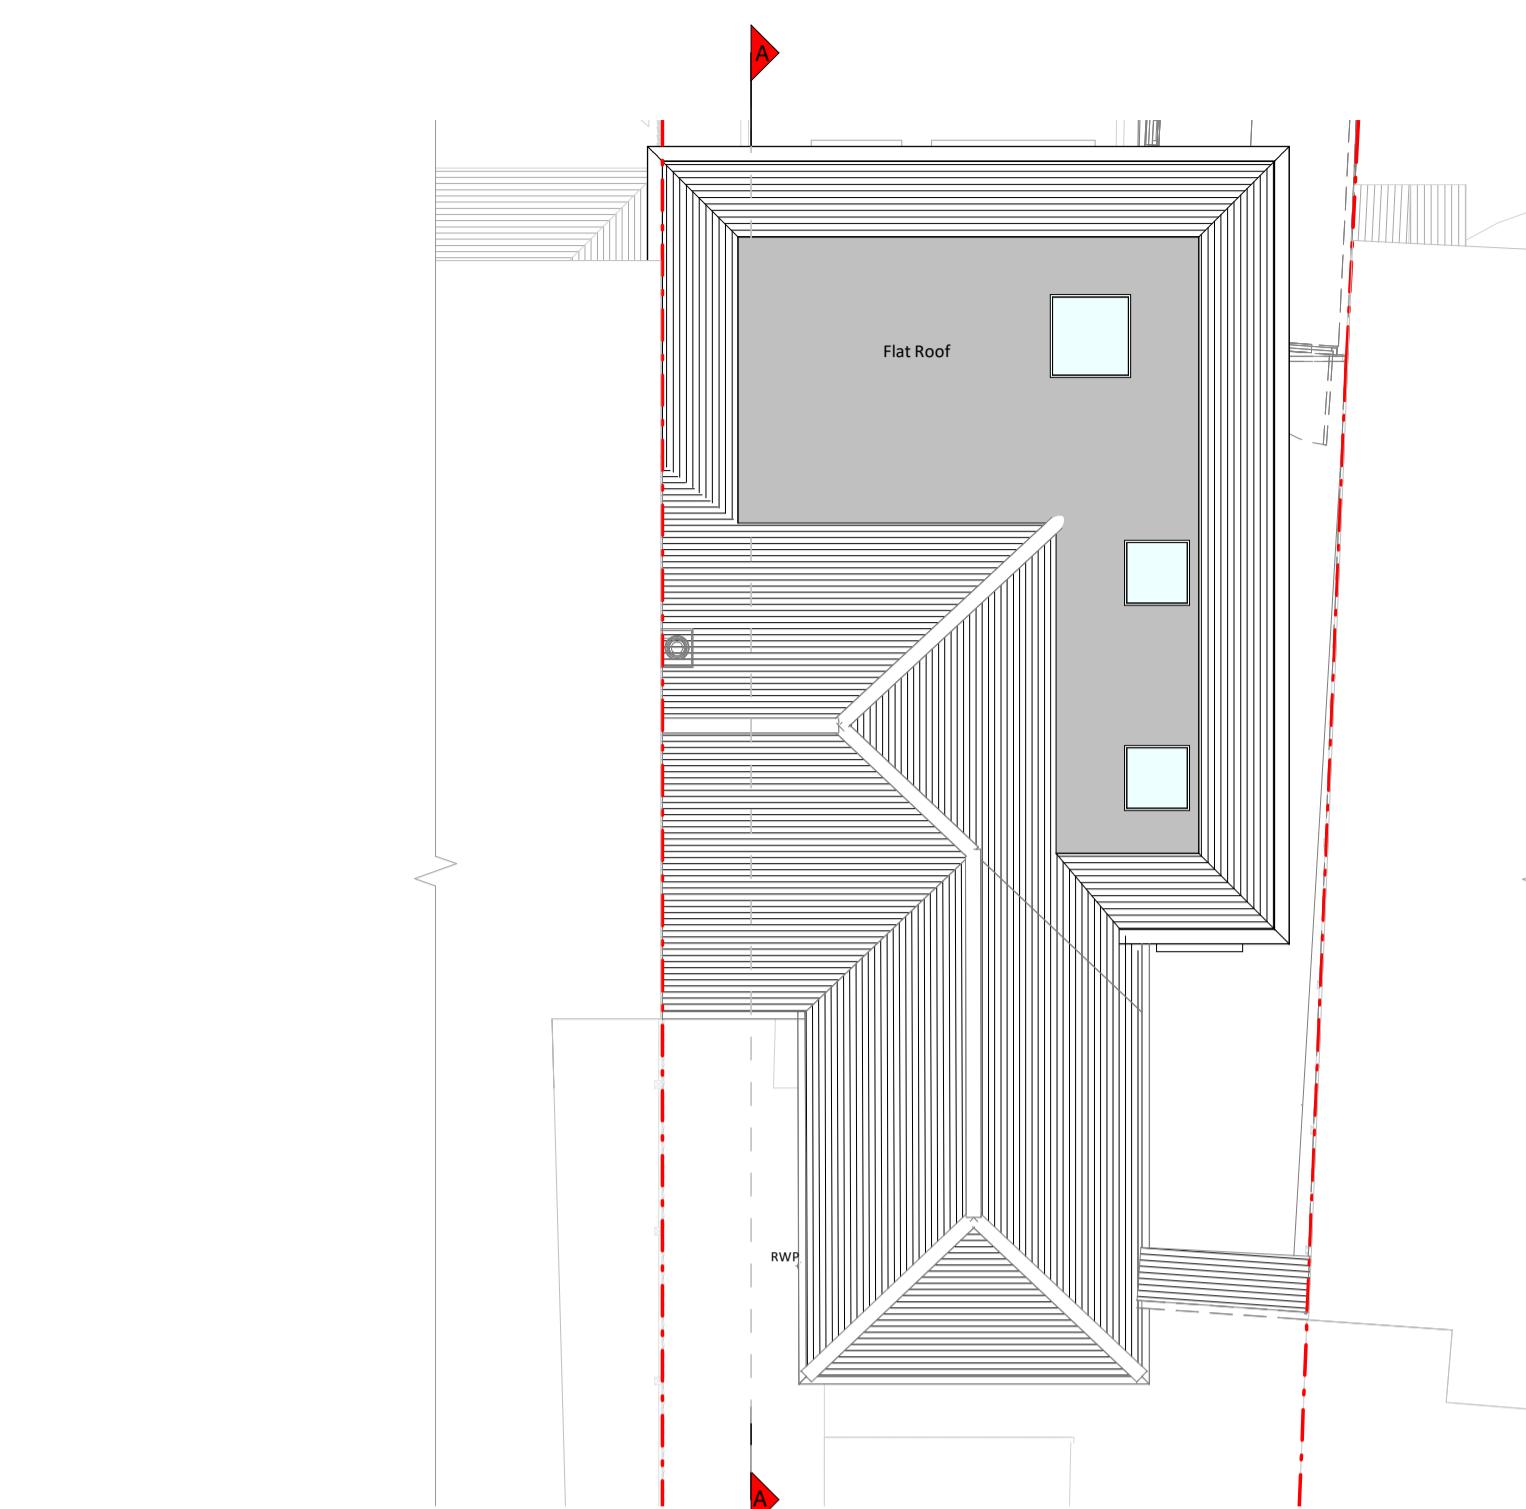


Roof Plan

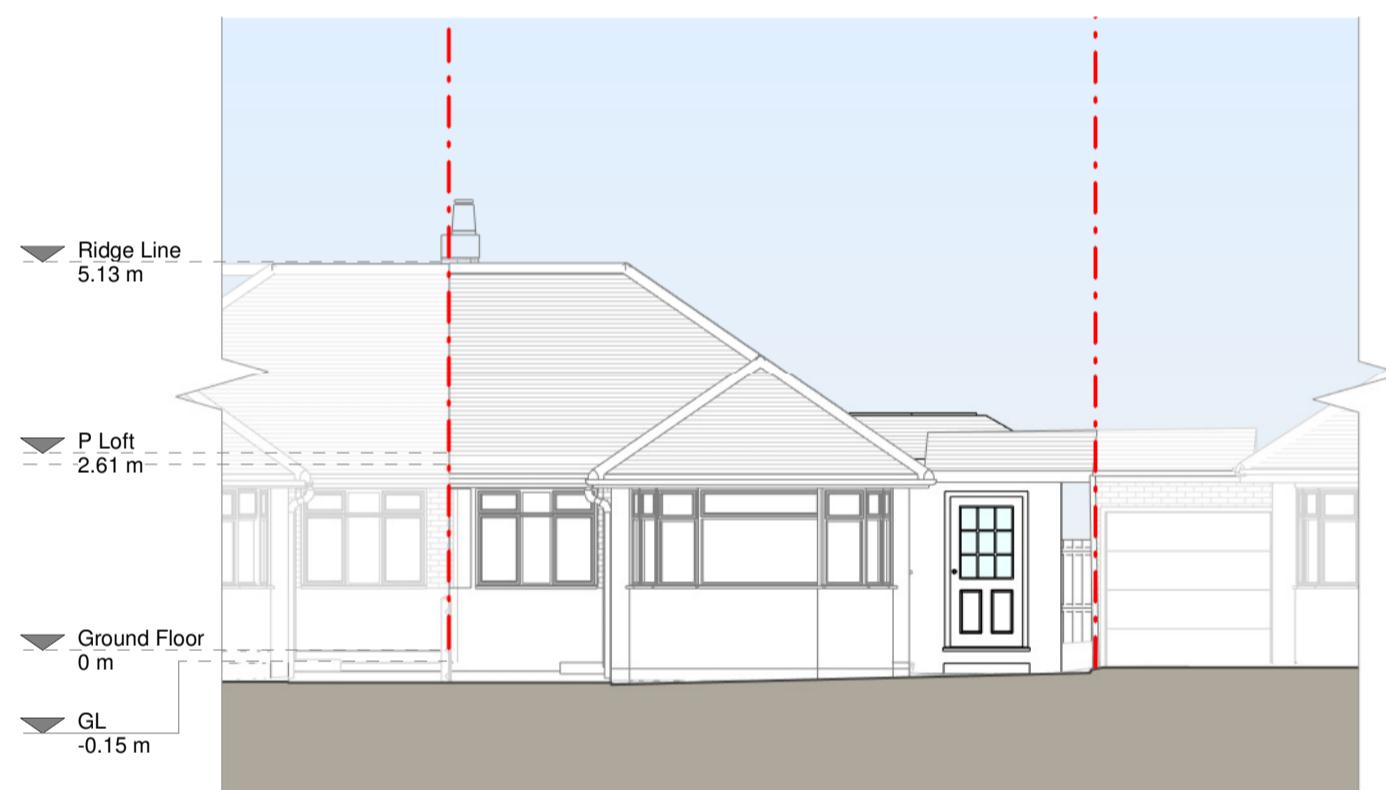


Front Elevation




Left Side Elevation

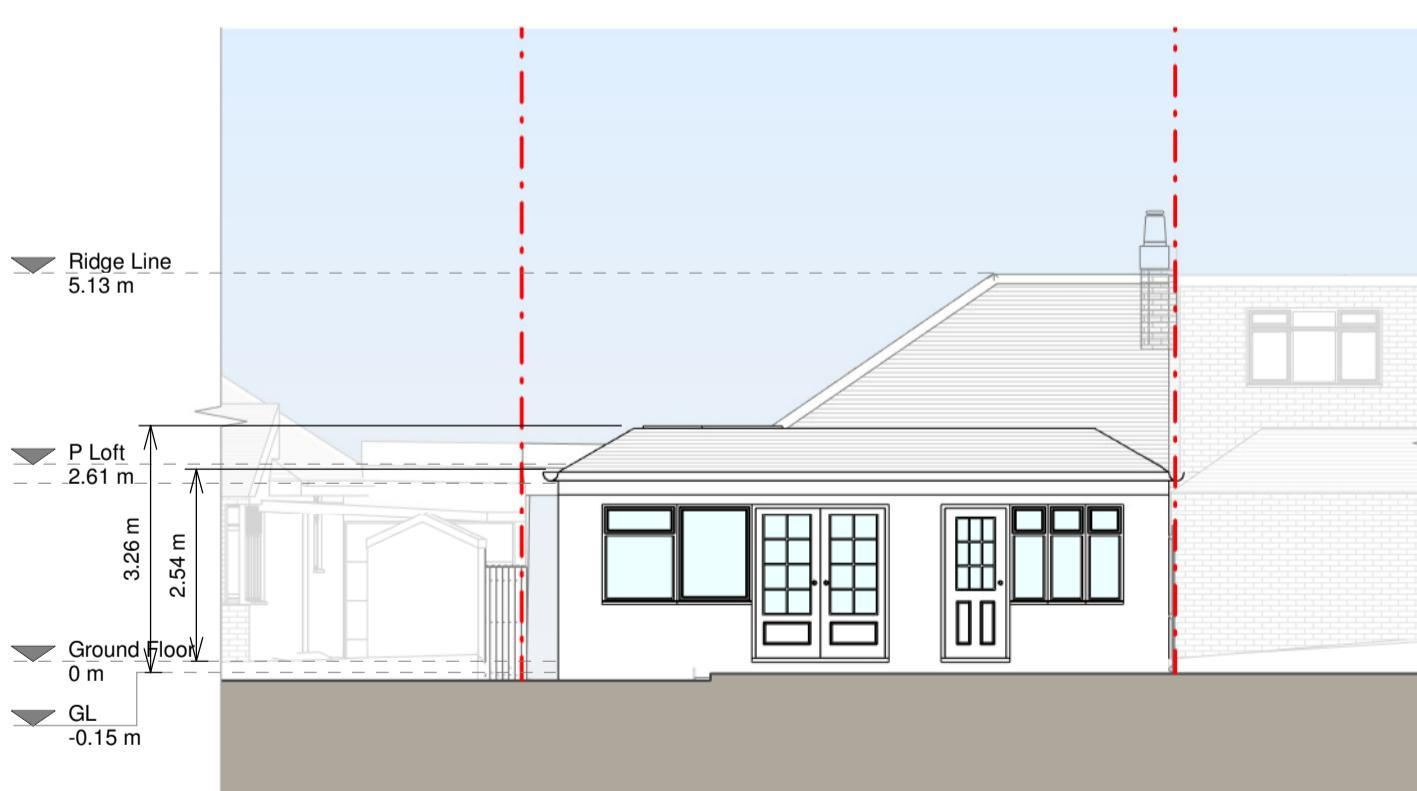

Rear Elevation

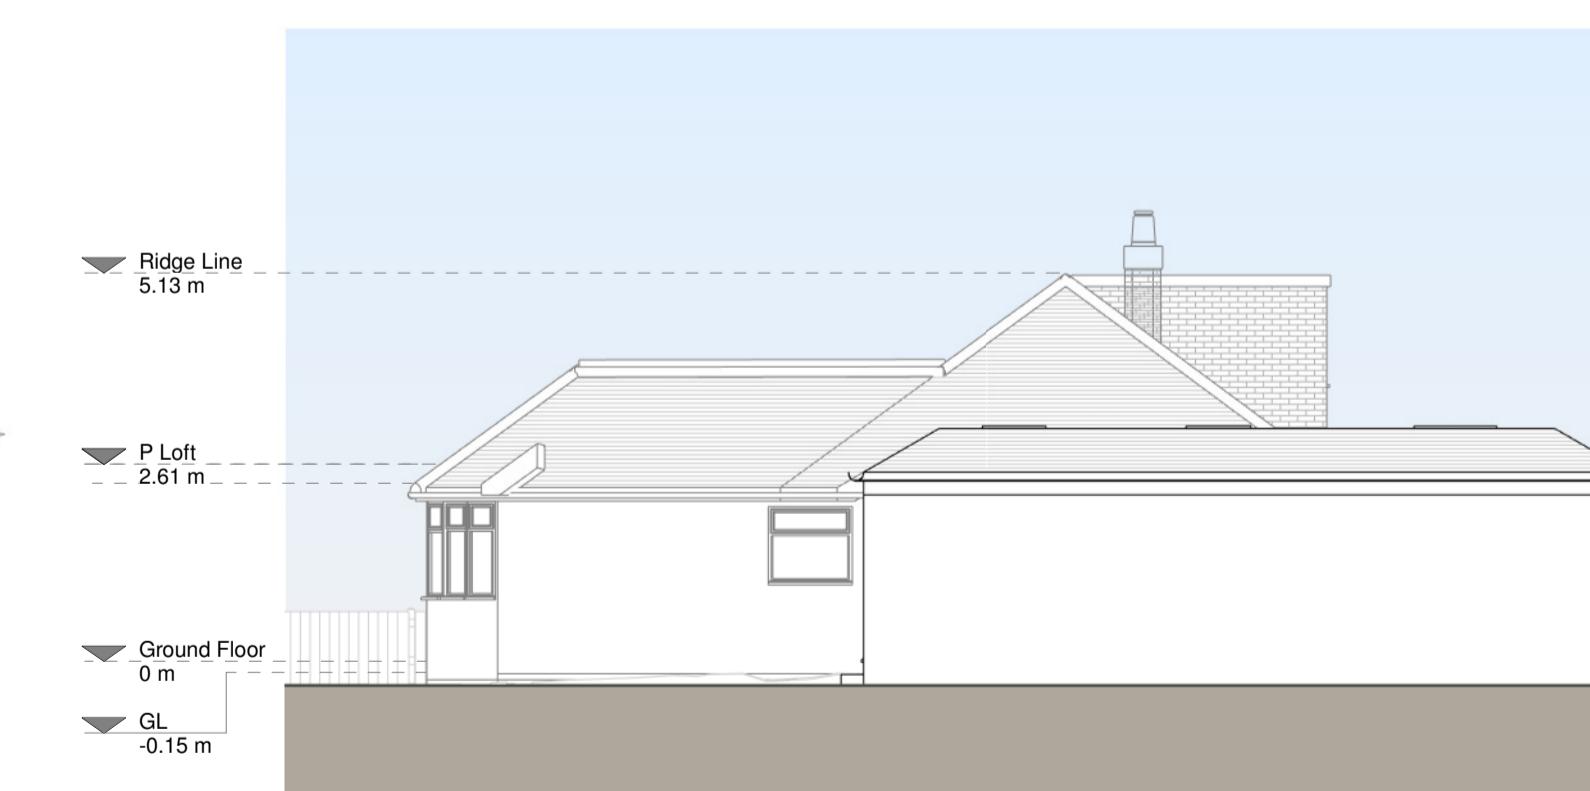

Right Side Elevation

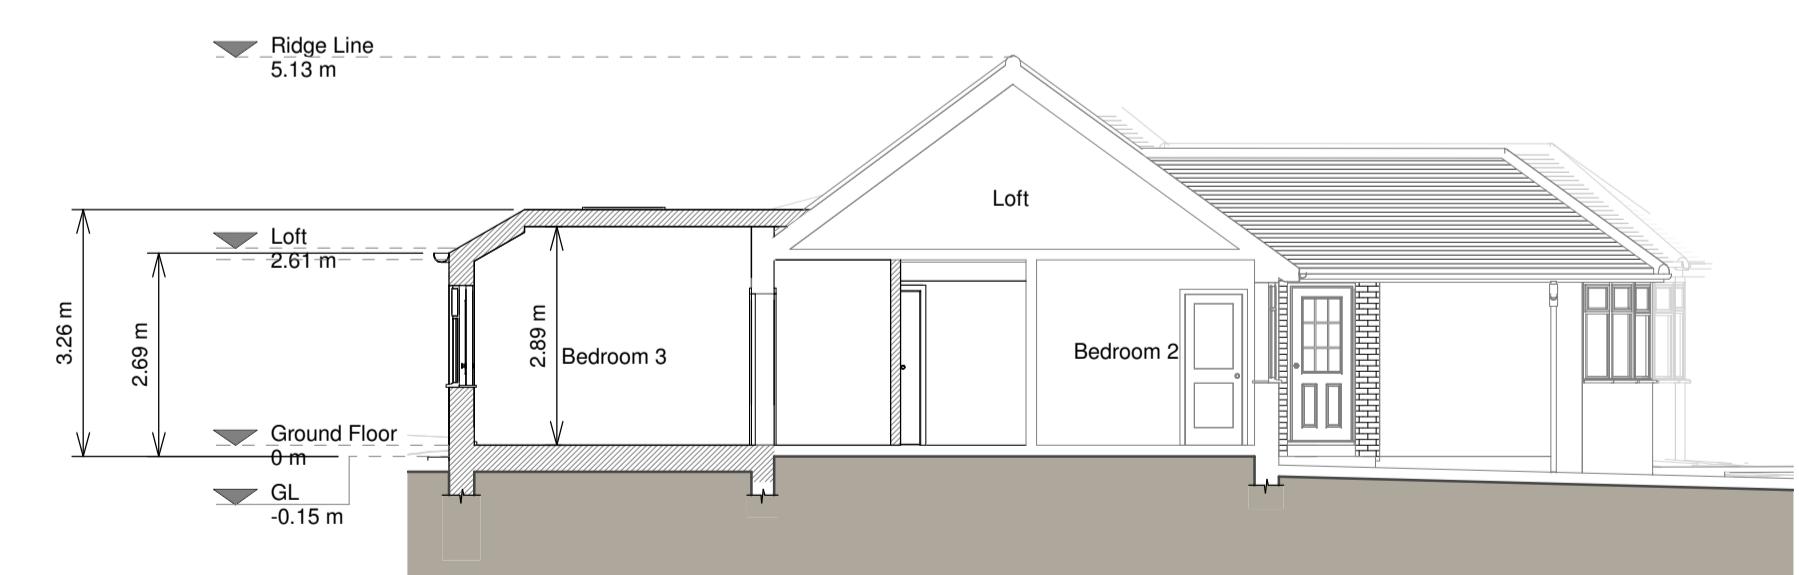

Section A - A

Proposed Materials
 Brickwork & Walls - White painted brick walls
 Pitched roof - Clay tiles
 Flat roof - Fibreglass
 Windows - White upVC windows and rooflights
 Doors - White upVC doors
 RWP / Gutter's / fascia's - upVC and cast iron pipes to match existing

KEY
 Existing walls - Boundary line
 Proposed walls - Proposed beam
 Proposed furniture - Proposed beam
 Proposed staircase - Existing removed
 Proposed rooflight - 1.5m head height
 Existing removed - 1.8m head height

Revision	Notes	Date
A	Planning Issue	28/07/2022

RESI
 Grow your home
 Job Title
 Proposed ground wraparound, internal alteration, floor plan redesign and all associated works at 17 Windermere Avenue, Ruislip, HA4 9KG

Drawing Status
 Planning Drawings

Client
 Vaibhav Bisen

Drawing Title
 Proposed Floor Plans

Scale 1:100 @ A1
 Drawn AR
 Checked UK
 July 2022

Drawing No.
 B124389-01-3100
 Rev A