


NOTES

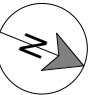

Revision

Rev	Notes	Date
A	Planning Issue	28/07/2022

KEY

Neighbouring context Boundary line

Job Title

Proposed loft hip to gable with dormer, front porch, internal alteration, floor plan redesign and all associated works at 17 Windermere Avenue, Ruislip, HA4 9RG

Drawing Status

Planning Drawings

Drawing Title

Block Plans

Client

Vaibhav Bisen

Scale

1 : 200 @ A3

Date

July 2022


Drawn

AR


Checked

UK

Drawing No. B124389-02-3000

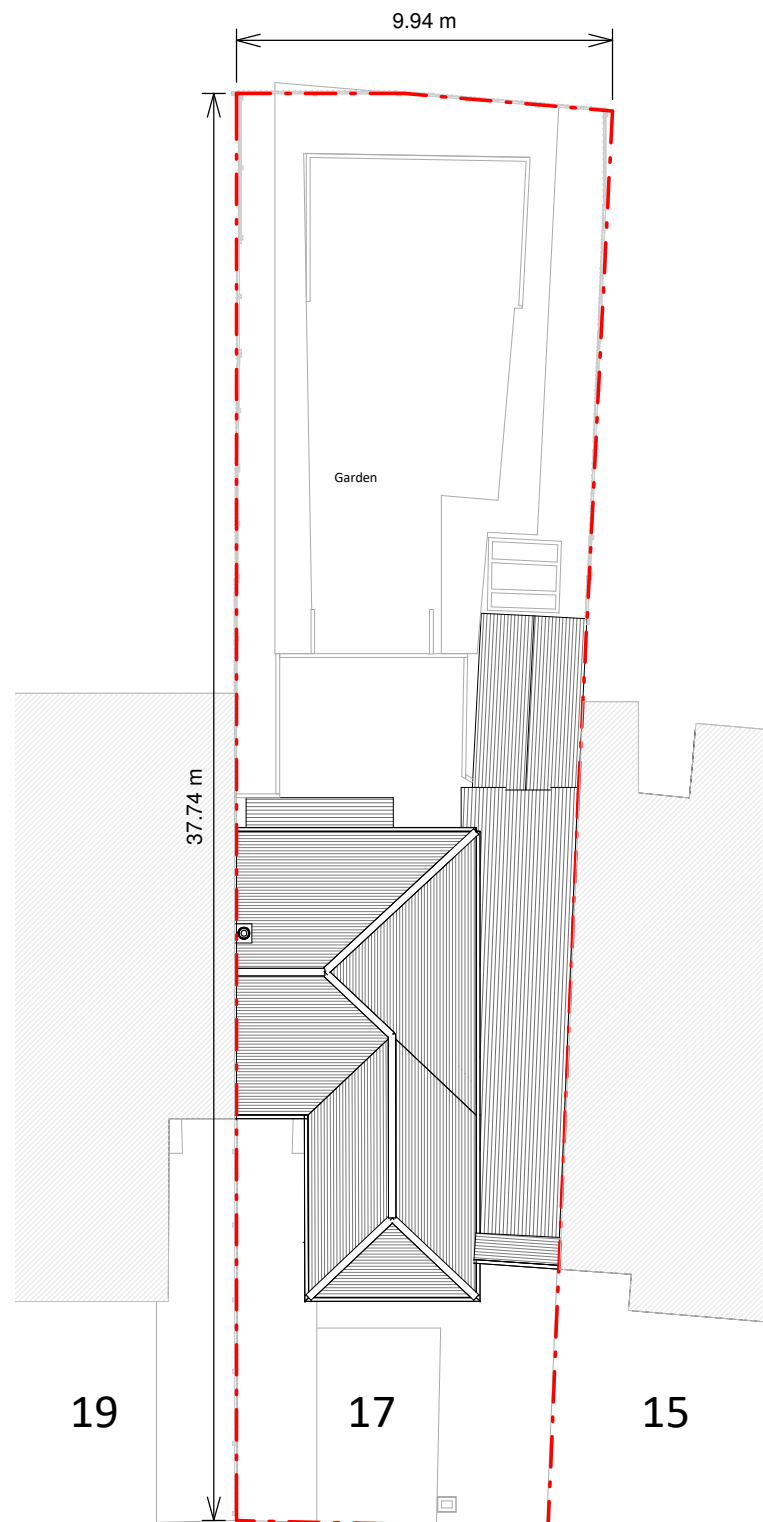

Existing Block Plan

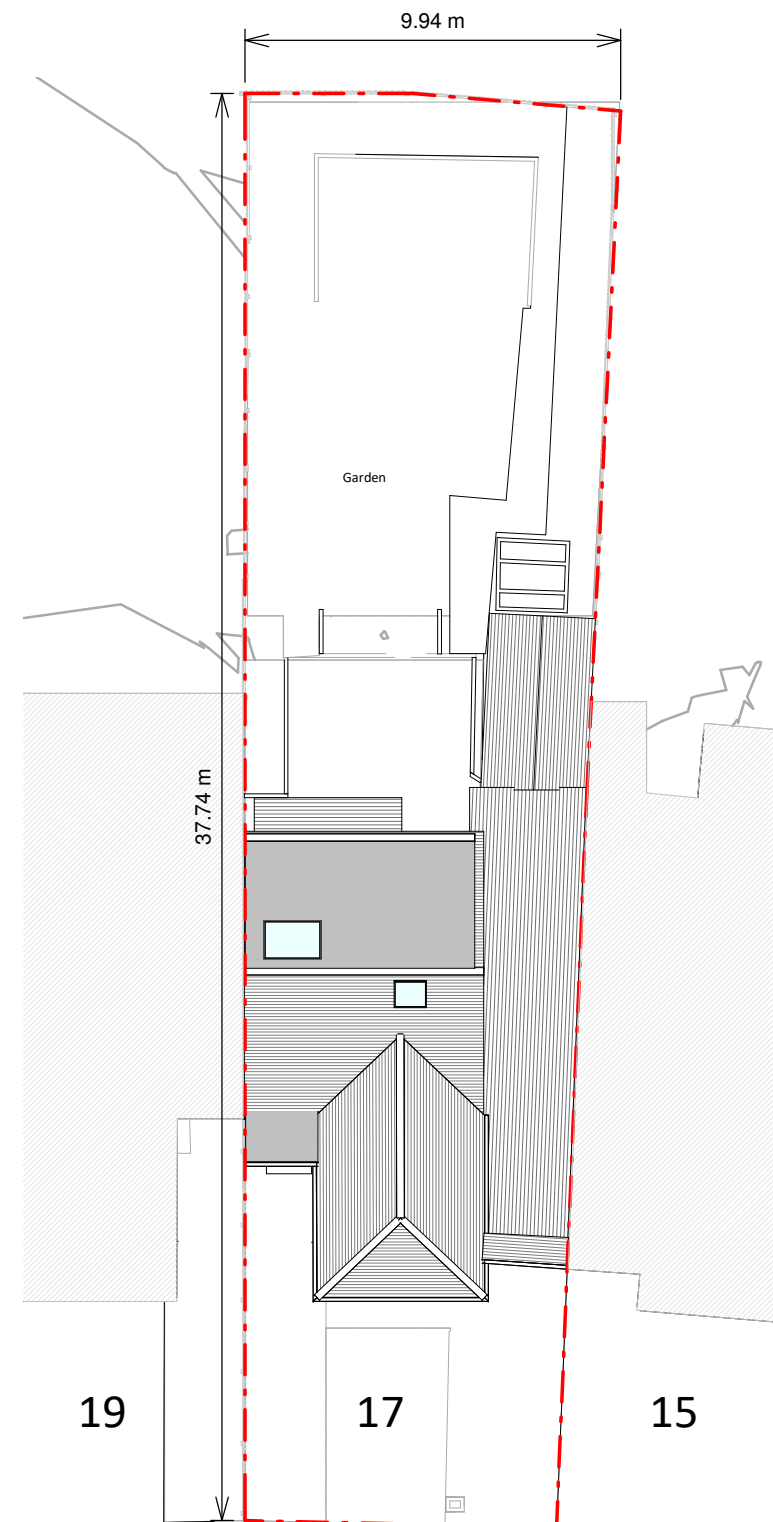

Proposed Block Plan