




GARDEN ROOM LAYOUT

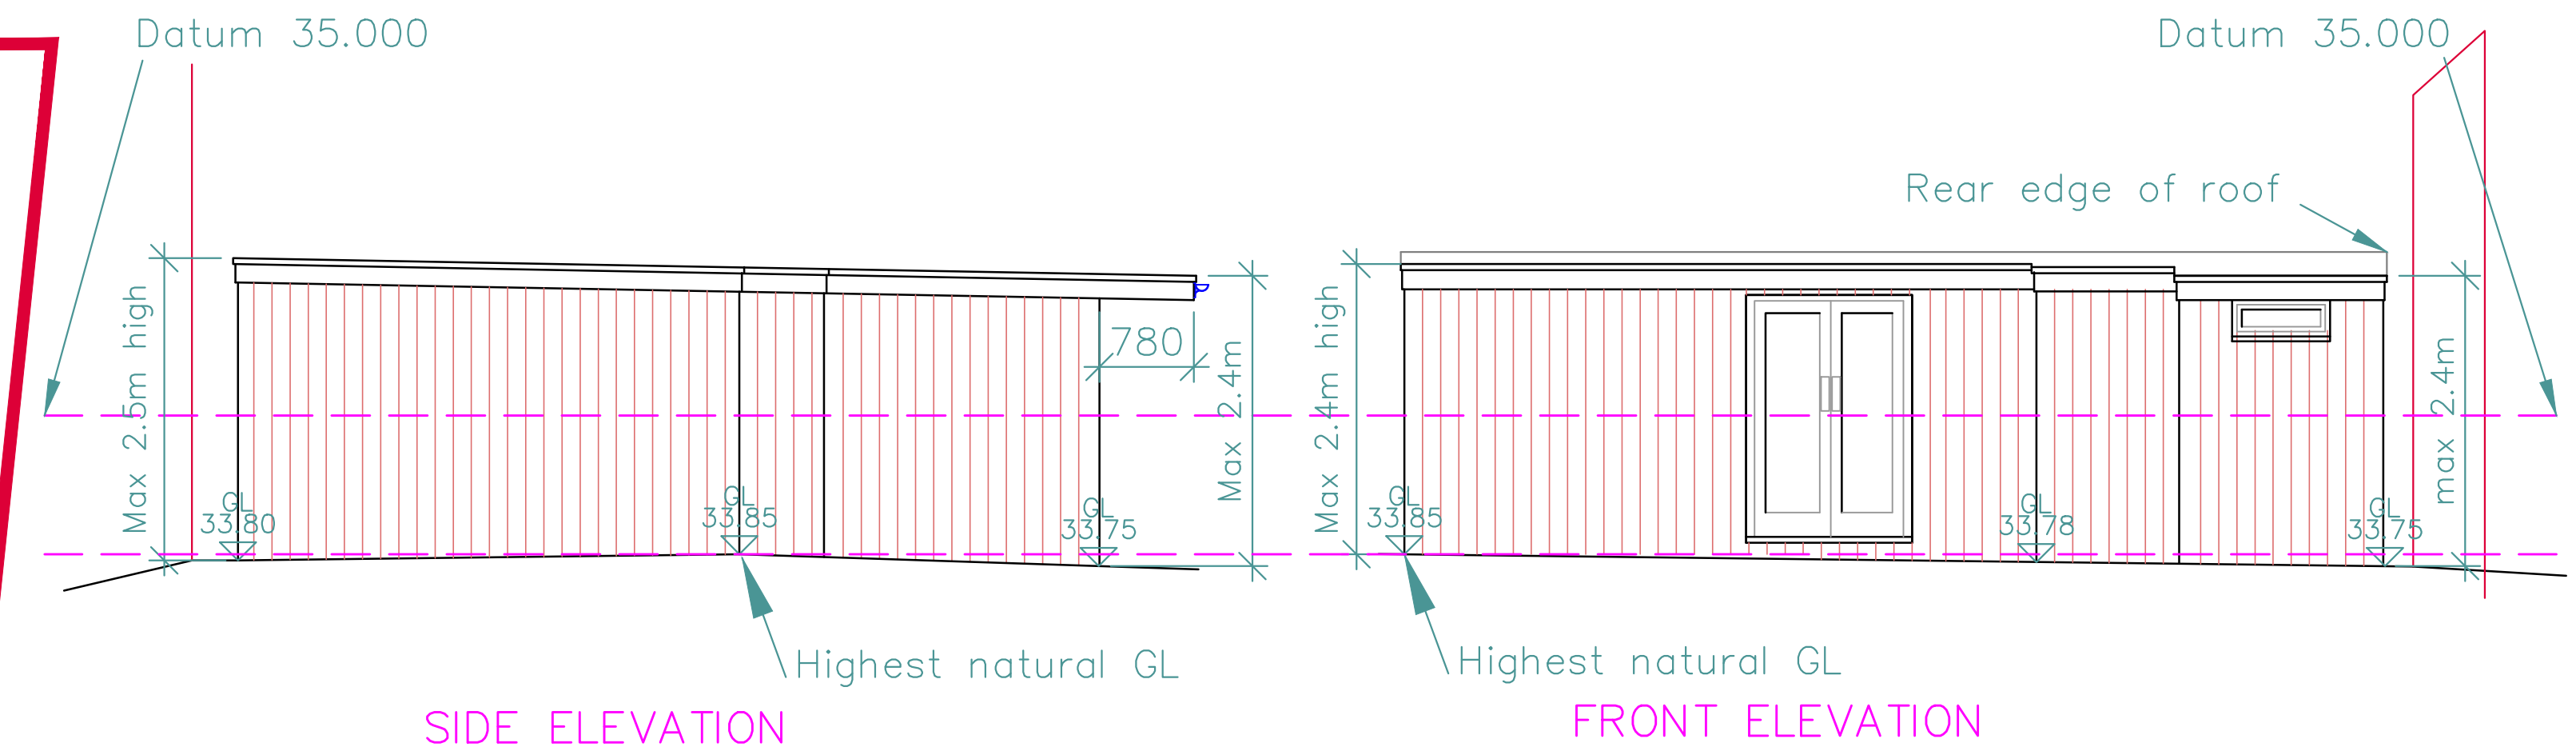


SIDE ELEVATION FRONT ELEVATION

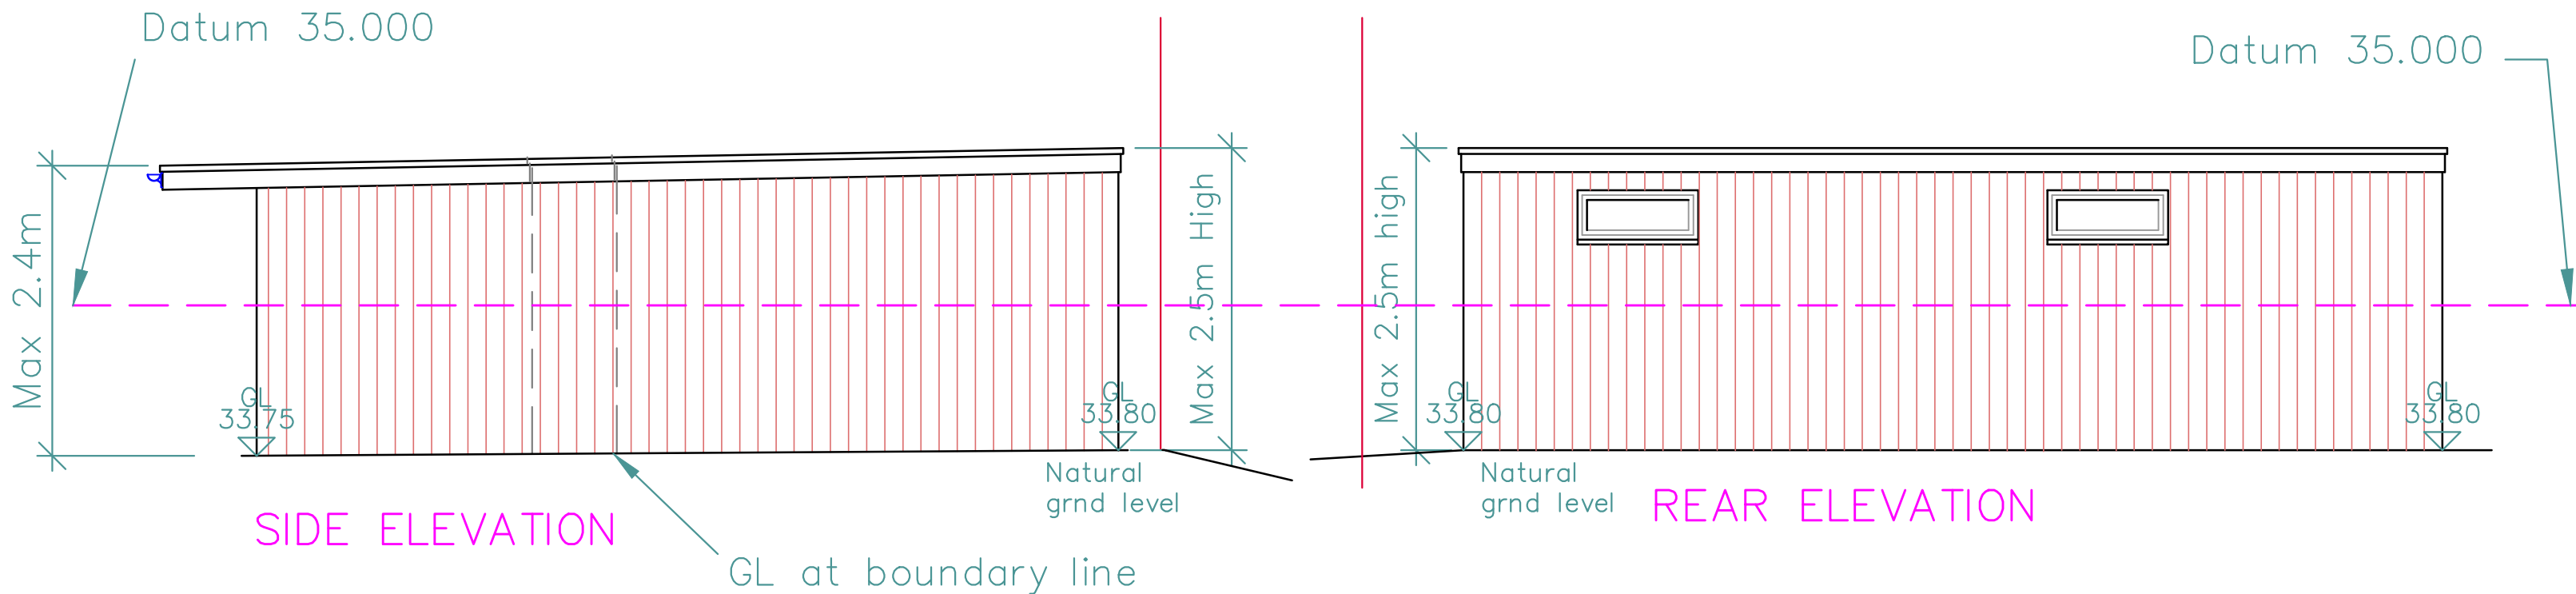

SIDE ELEVATION REAR ELEVATION

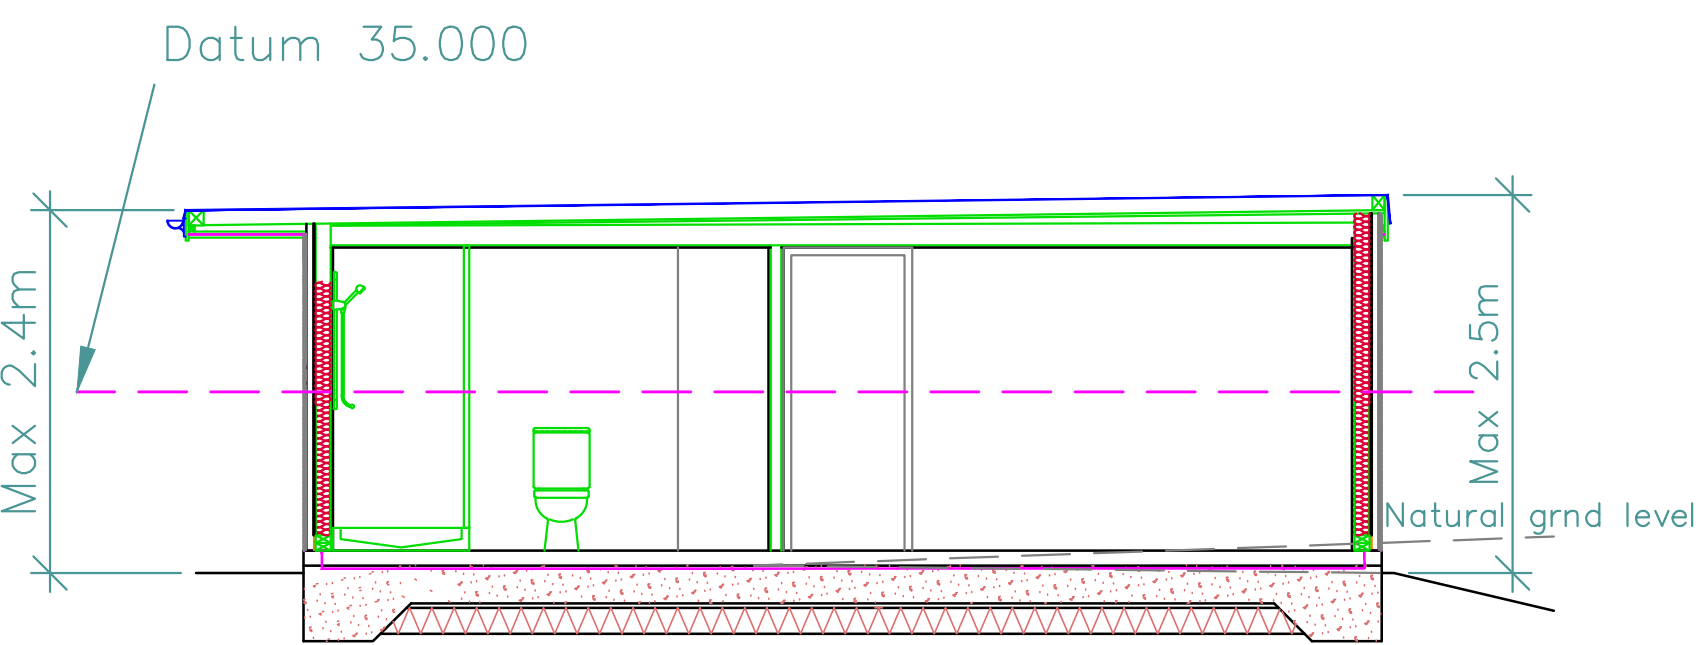

SECTION A-A

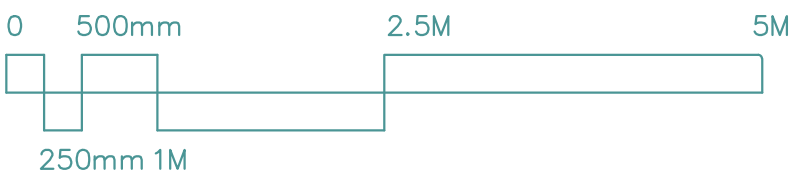

1. Do not scale from this drawing.
 2. All dimensions to be checked on site before ordering materials or commencing work.
 3. In case of discrepancies in drawings, calculations or details refer to TOWER ASSOCIATES LTD for clarification: Unilateral decisions by contractors will not be accepted.
 4. For any information not covered by this drawings refer to TOWER ASSOCIATES LTD for clarification: Unilateral decisions by contractors will not be accepted.
 5. The contractor must ensure that work is being carried out to the latest revisions of all the working drawings.
 6. It is the contractors responsibility to inform the Local Authority before work commences on site, and at all prescribed stages of work. All to the District Surveyors satisfaction.
 7. If work commences on site before full plans approval has been given, TOWER ASSOCIATES LTD accept no responsibility for additional work or materials that the District Surveyor may require.
 8. This drawing and all copies produced there from remain the copyright and property of TOWER ASSOCIATES LTD. It may be reproduced by TOWER ASSOCIATES LTD. All copies must be returned to TOWER ASSOCIATES LTD if demanded.
- By using this drawing the user and his or her employer signify their agreement of the above terms and conditions.

REV.	DATE	DESCRIPTION
B	Dec 22	Drawing adjustment
A	Oct 22	Maximum heights added and levels added to plan layout

JOB
105 Great Central Ave, Ruislip, HA4 6TU
TITLE

GARDEN ROOM LAYOUTS

DRG. No. 3245-08 REV. C

SCALE: 1:50	© Copyright 2022	DRN. BY JV
	CHECKED PDN	DATE APR 22
		DATE APR 22

TOWERS ASSOCIATES LTD
Harefield Oil Terminal, Harvil Rd,
Harefield, MIDDX. UB9 6JL.
TEL. 01895 812822