


Existing Ground Floor Plan

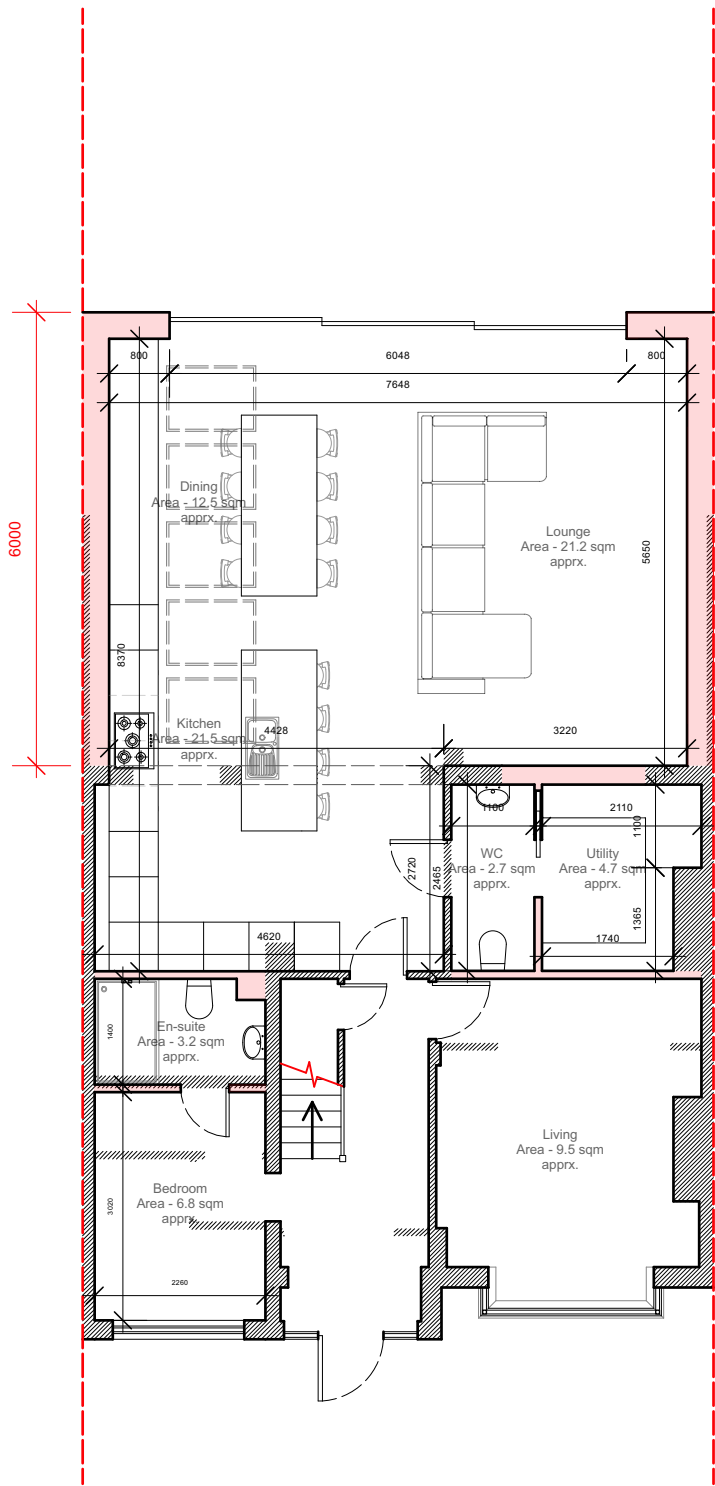

Proposed Ground Floor Plan

Client:	Mr & Mrs Ludick
Site Address:	98 Long Lane UB10 0EQ
Project:	Extension
Scale:	1:100 @ A2
Date:	10/11/2025

Drawing Title

Existing & Proposed Floor Plans

Drawing:	002
Revision:	0

General Notes


Details of dimensions and levels to be checked on site by builder prior to commencement of work.

Any works commenced prior to all necessary local authority approvals are entirely to the risk of the owner and builder.

Structural details are subject to exposure of existing construction and verification by local authority surveyor prior to carrying out the affected works.

All works to be carried out in accordance with the local authority requirements.

Status	Status Key
02	Design 01
	Planning 02
	Pre construction 03
	Construction 04

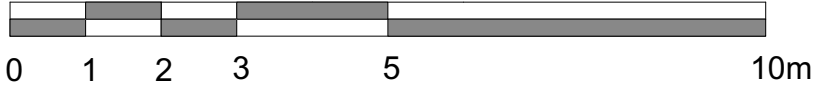



**MKPDesign**  
☎ : +44 7743 002000  
🌐 : [www.MKPDesign.co.uk](http://www.MKPDesign.co.uk)  
✉ : [info@MKPDesign.co.uk](mailto:info@MKPDesign.co.uk)  
📱 : @MK\_PD