


Existing Roof Plan

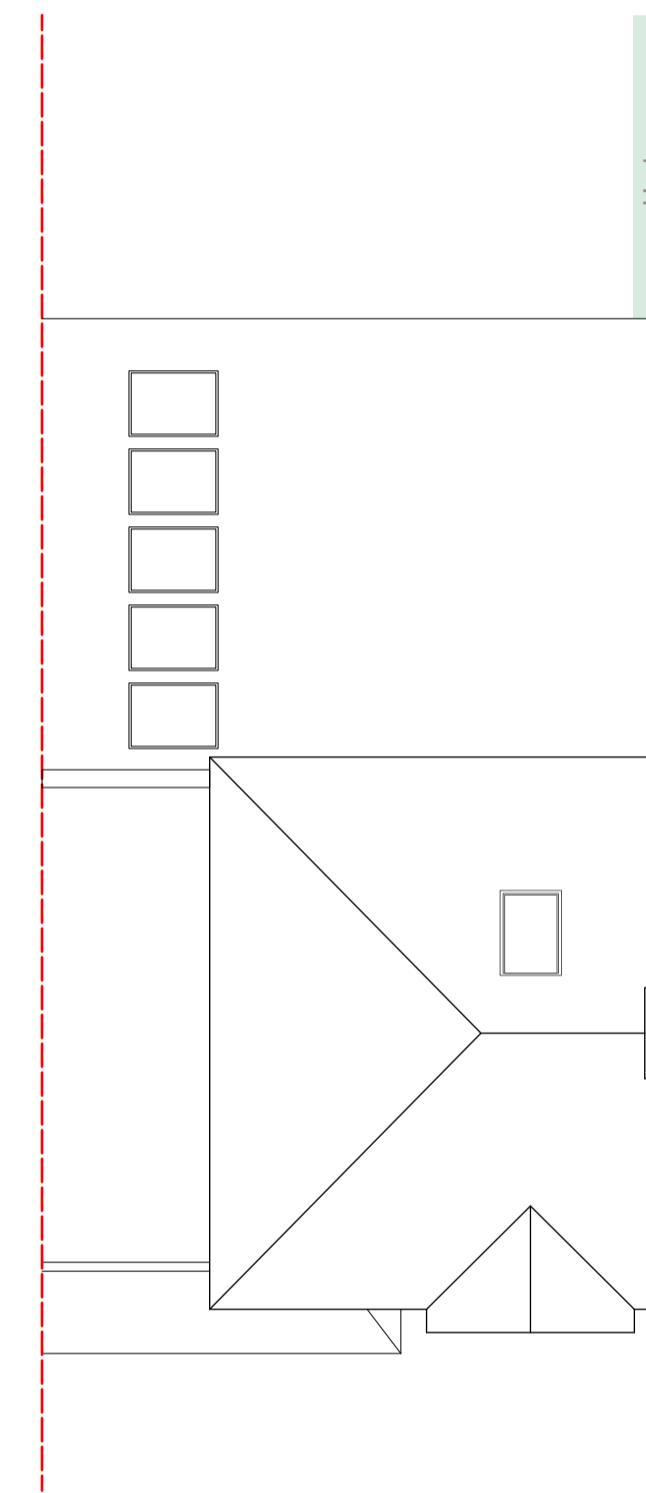

Proposed Roof Plan

**Client:** Mr & Mrs Ludick

**Site Address:** 98 Long Lane UB10 0EQ

**Project:** Extension

**Scale:** 1:100 @ A2

**Date:** 10/11/2025

**Drawing Title**

Existing & Proposed Roof Plan

**Drawing:** 003

**Revision:** 0

**General Notes**


Details of dimensions and levels to be checked on site by builder prior to commencement of work.

Any works commenced prior to all necessary local authority approvals are entirely to the risk of the owner and builder.

Structural details are subject to exposure of existing construction and verification by local authority surveyor prior to carrying out the affected works.

All works to be carried out in accordance with the local authority requirements.

<b>Status</b>	<b>Status Key</b>
<b>02</b>	Design 01 Planning 02 Pre construction 03 Construction 04

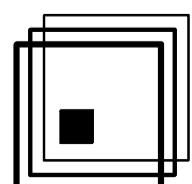

**MKPDesign**

⌚ : +44 7743 002000

🌐 : www.MKPDesign.co.uk

✉ : info@MKPDesign.co.uk

⌚ : @MK\_PD